


Legend

- Public Side Lead Lateral
- Private Side Lead Lateral
- Water Main
- Census Tract

Lead Service Lines

Census Tract 1002 and 9620
Public Side = 269
Private Side = 578

Other Tracts
Public Side = 188
Private Side = 319

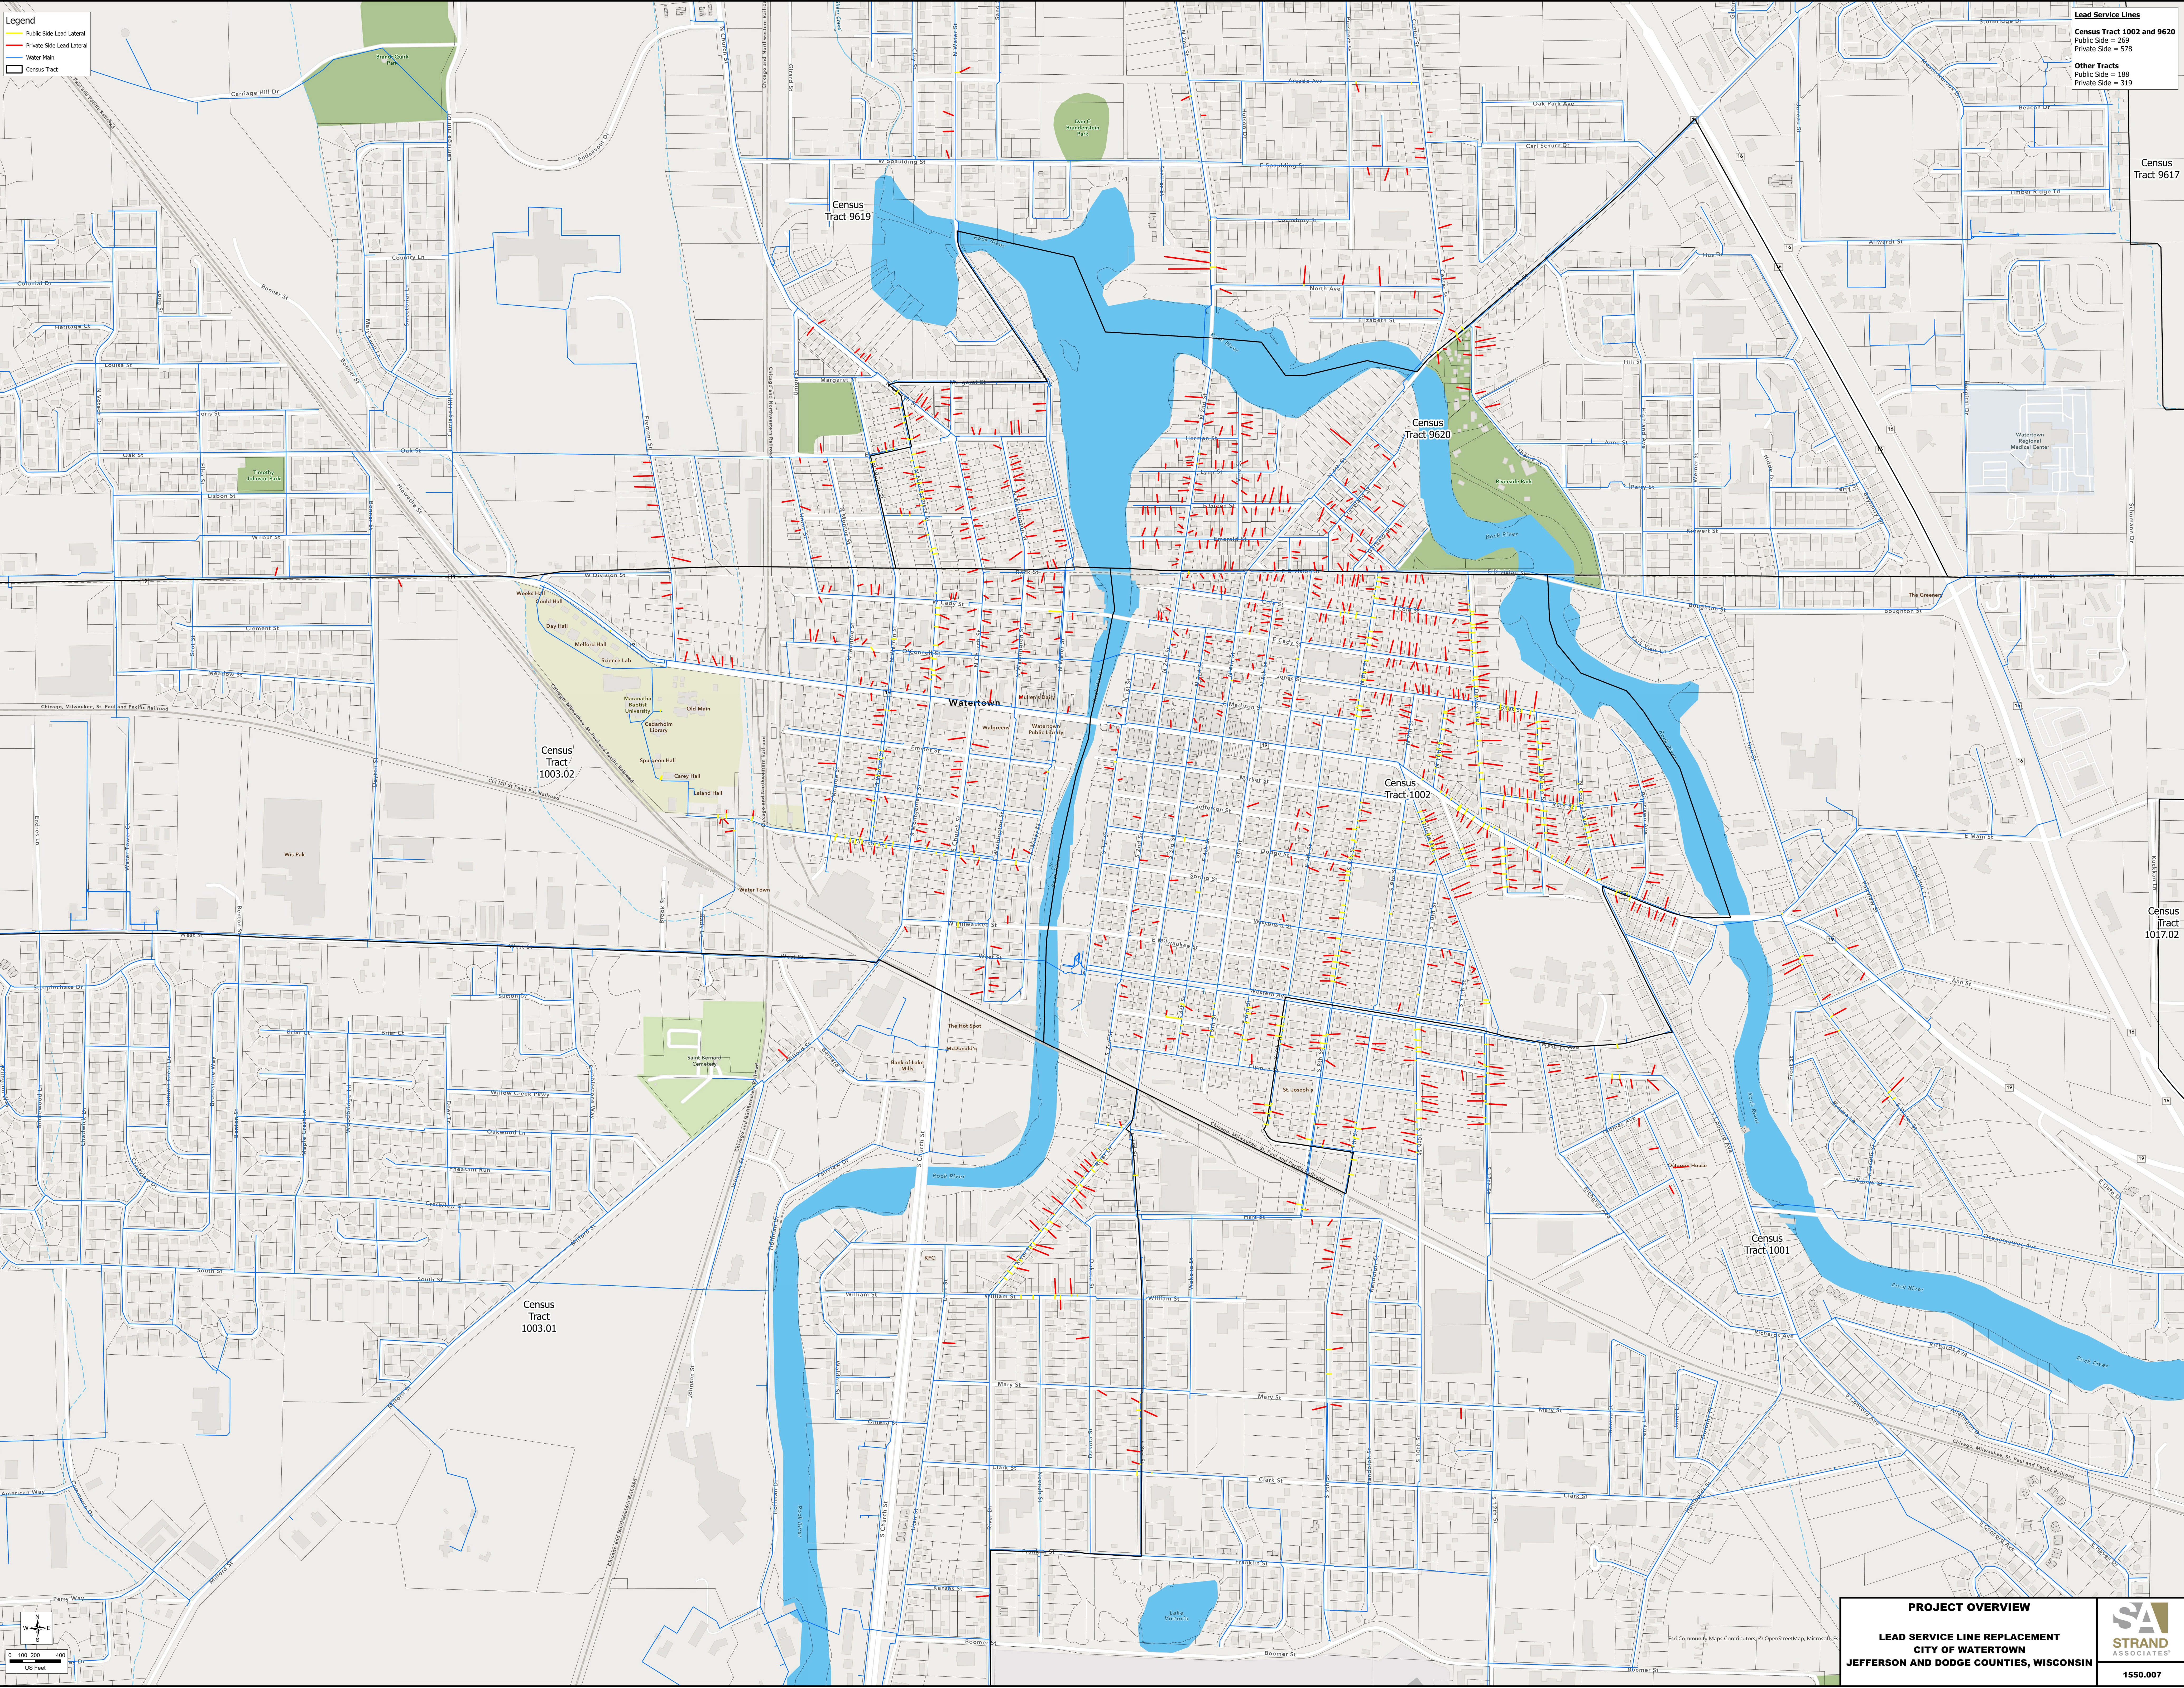

PROJECT OVERVIEW

LEAD SERVICE LINE REPLACEMENT
CITY OF WATERTOWN
JEFFERSON AND DODGE COUNTIES, WISCONSIN

SA
STRAND
ASSOCIATES®

1550.007