


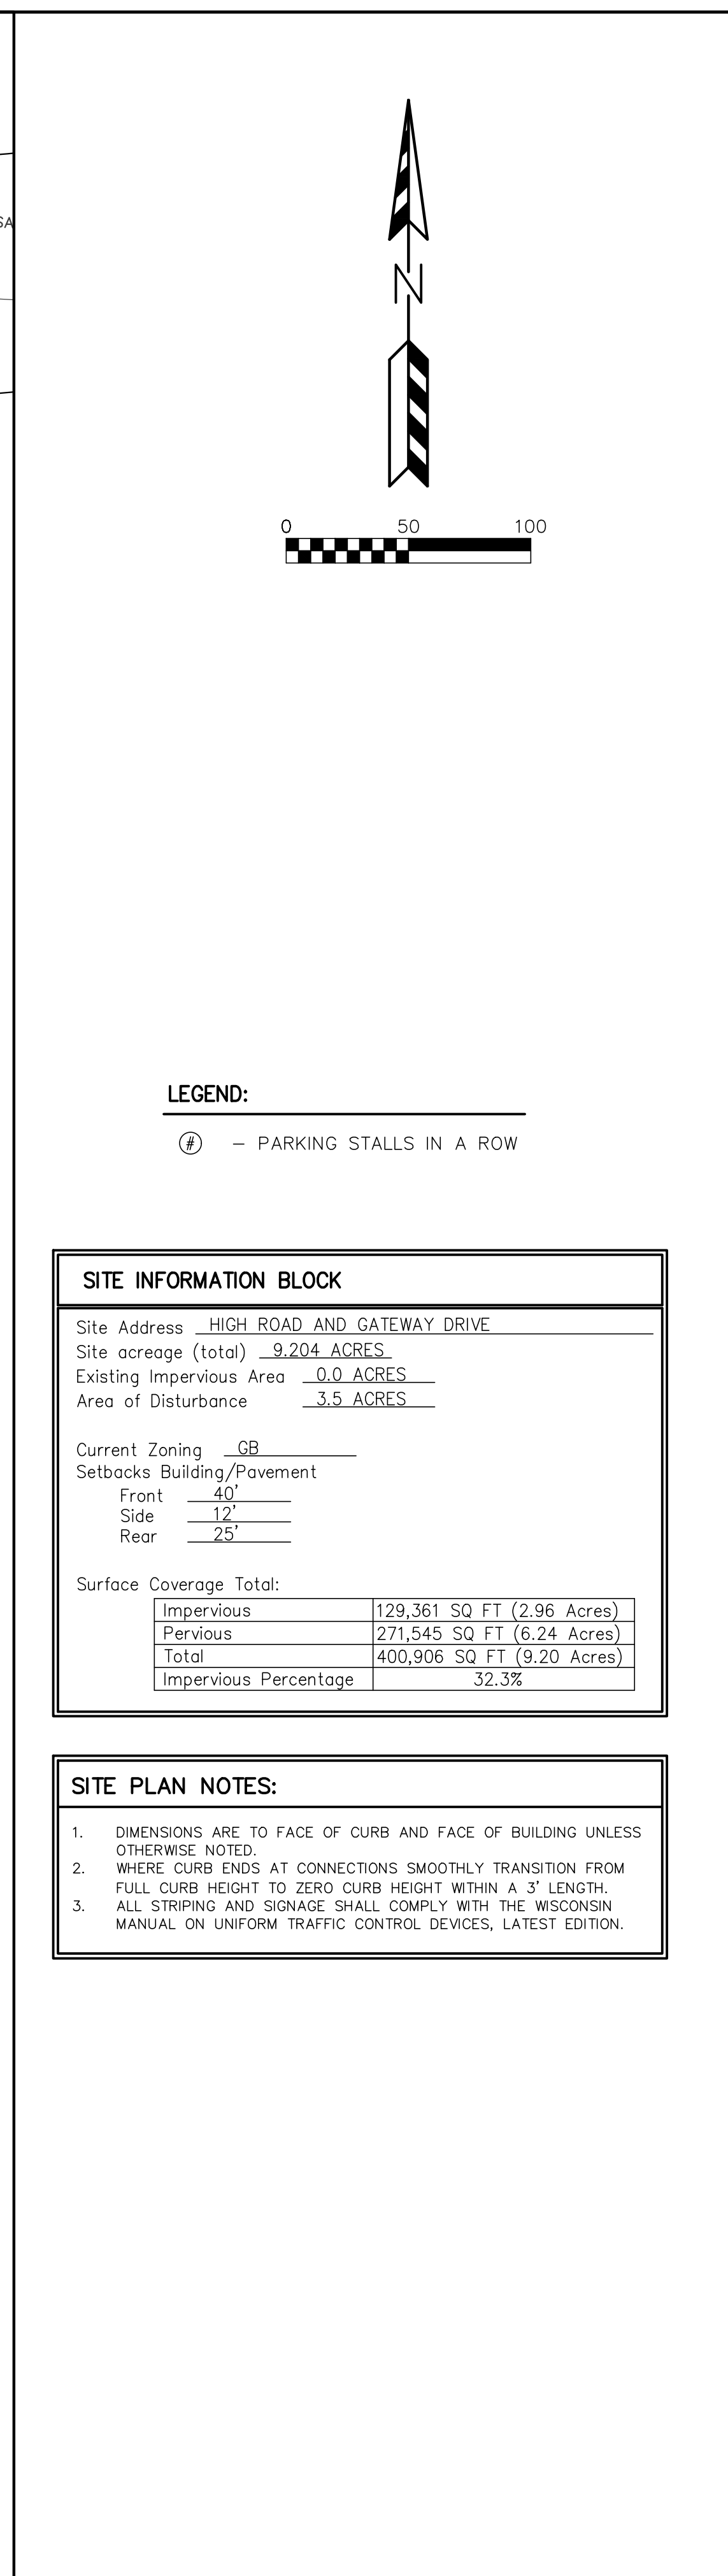

PSE
PARISH SURVEY & ENGINEERING
122 Wisconsin Street, West Bend, WI 53095
262.346.7800
www.parishse.com

PLAN TITLE:

**CONCEPT
PLAN**

PLAN DATE:
4.20.2023

PRELIMINARY

SHEET NO:

C1.02