



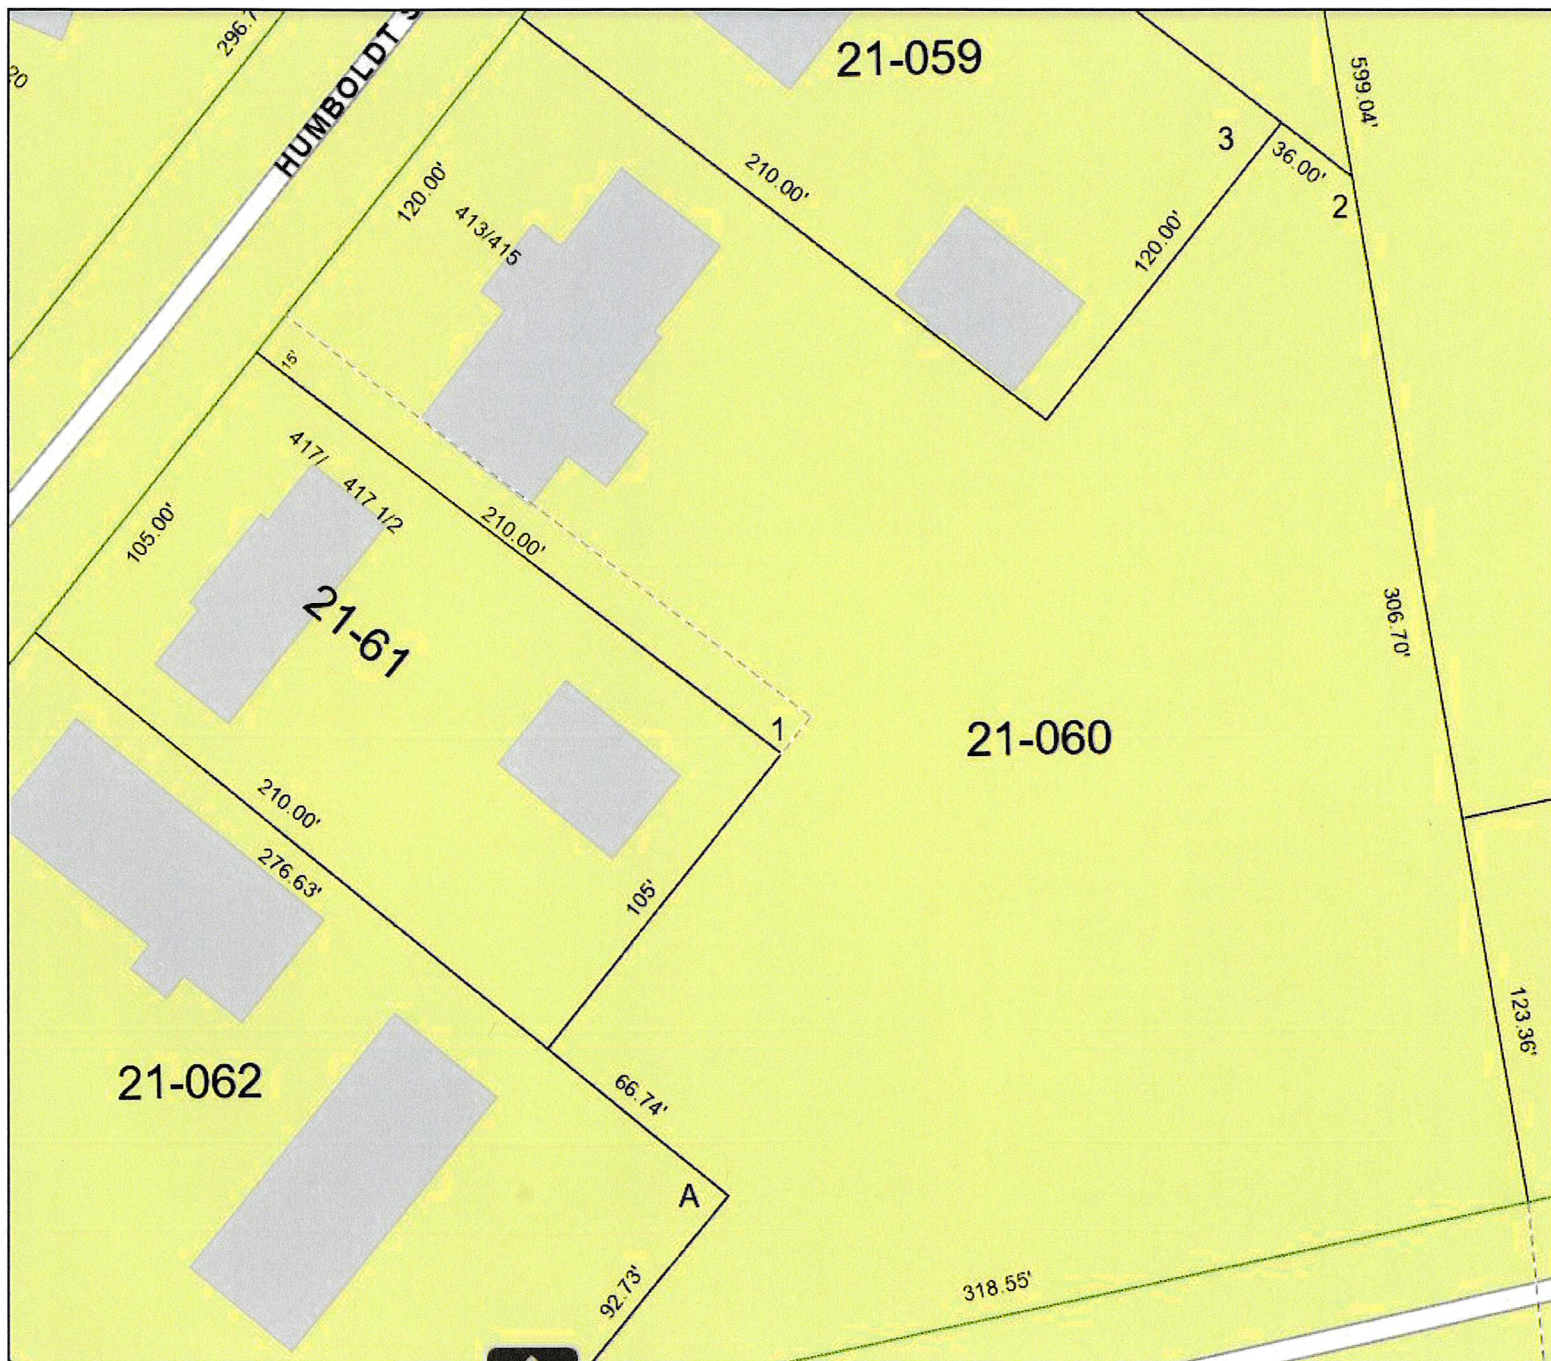

PRELIMINARY CSM

-OF-

A REDIVISION OF LOTS 1 AND 2 LOF CERTIFIED SURVEY MAP NO. 3021 AS RECORDED AT THE JEFFERSON COUNTY REGISTER OF DEEDS OFFICE ON DEC. 28, 1994 IN VOL. 12, PAGE 171 AS DOCUMENT NO. 934013. LOCATED IN THE NE 1/4 OF THE NW 1/4 OF SECTION 10, TOWNSHIP 8 NORTH, RANGE 15 EAST IN THE CITY OF WATERTOWN, JEFFERSON COUNTY, WISCONSIN.

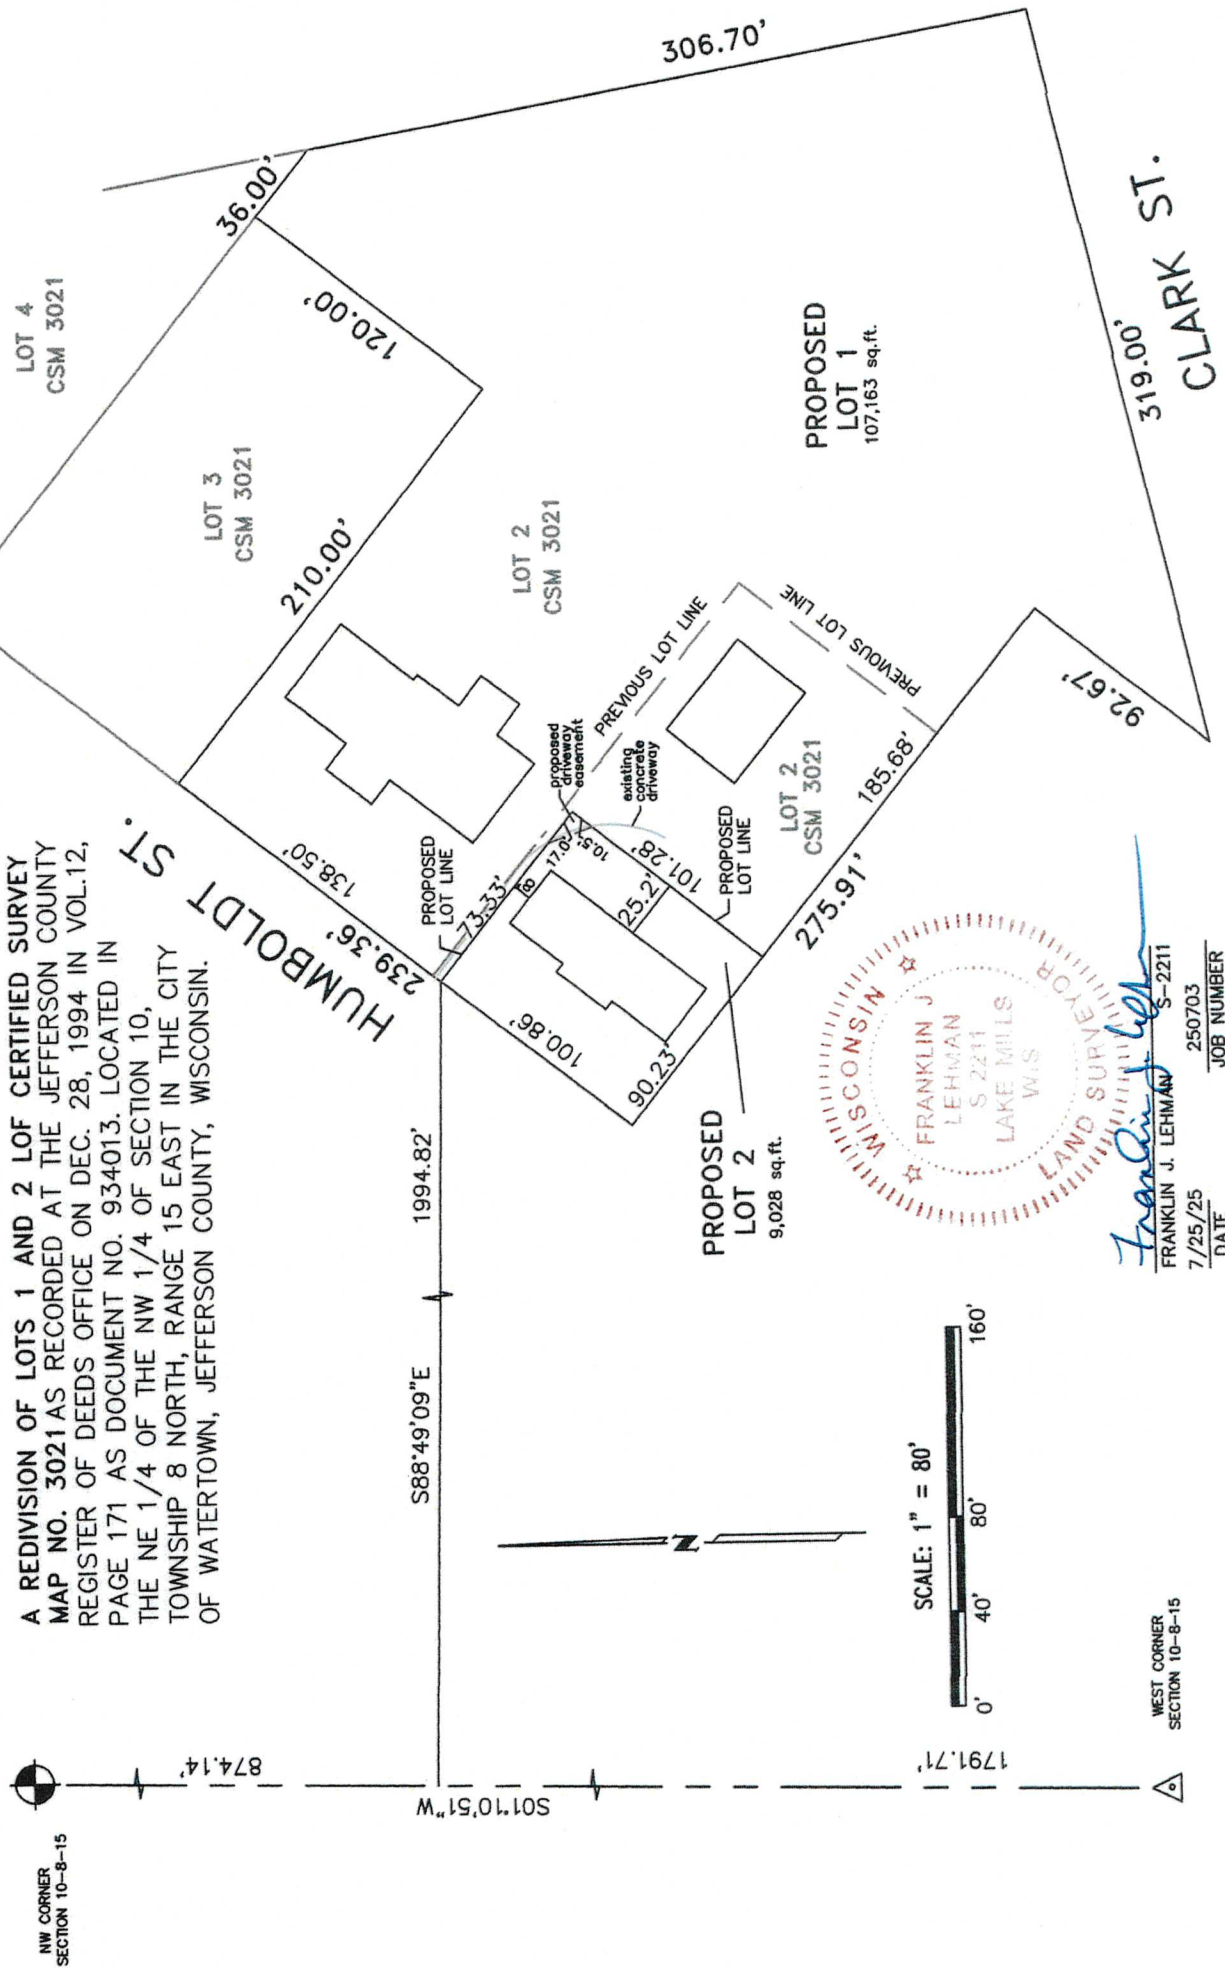

Franklin J. Lehman
FRANKLIN J. LEHMAN S-2211
7/25/25 DATE
250703 JOB NUMBER

WEST CORNER
SECTION 10-8-15