

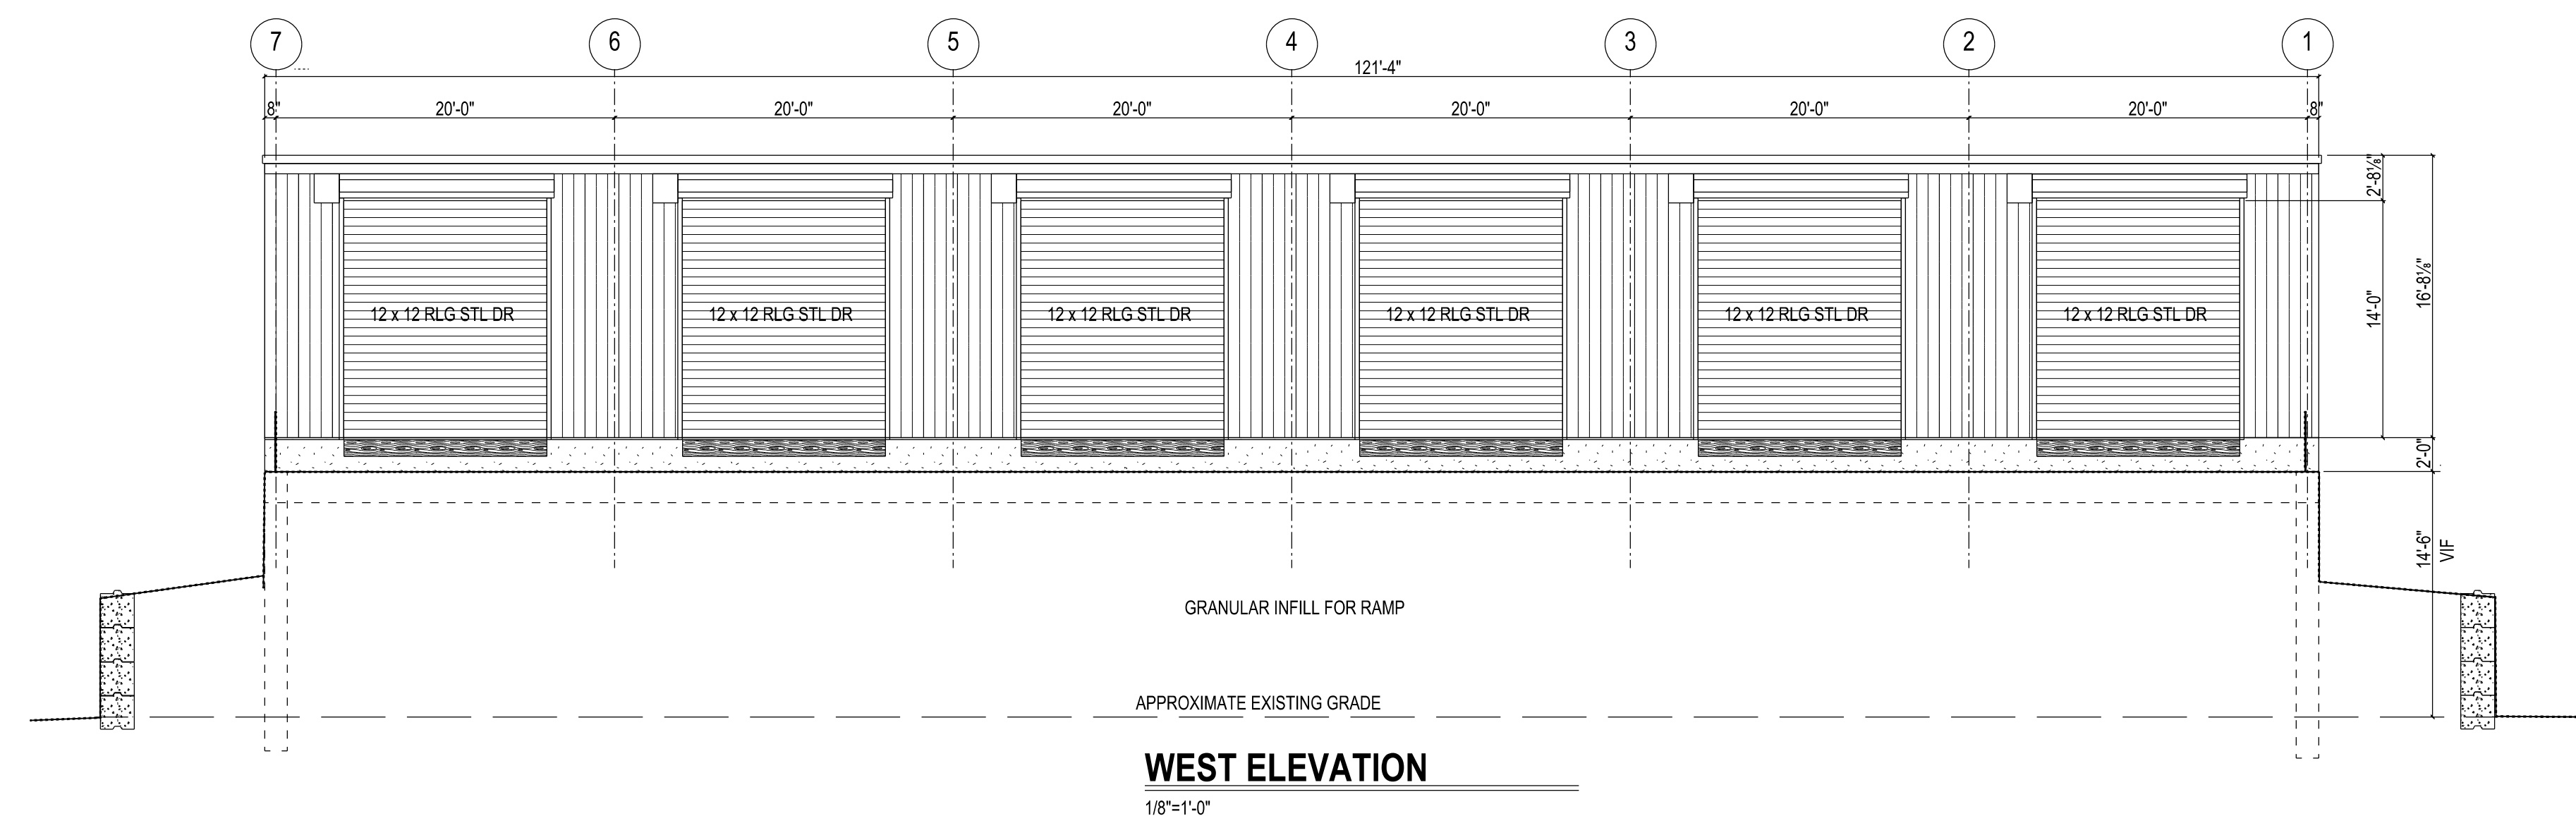
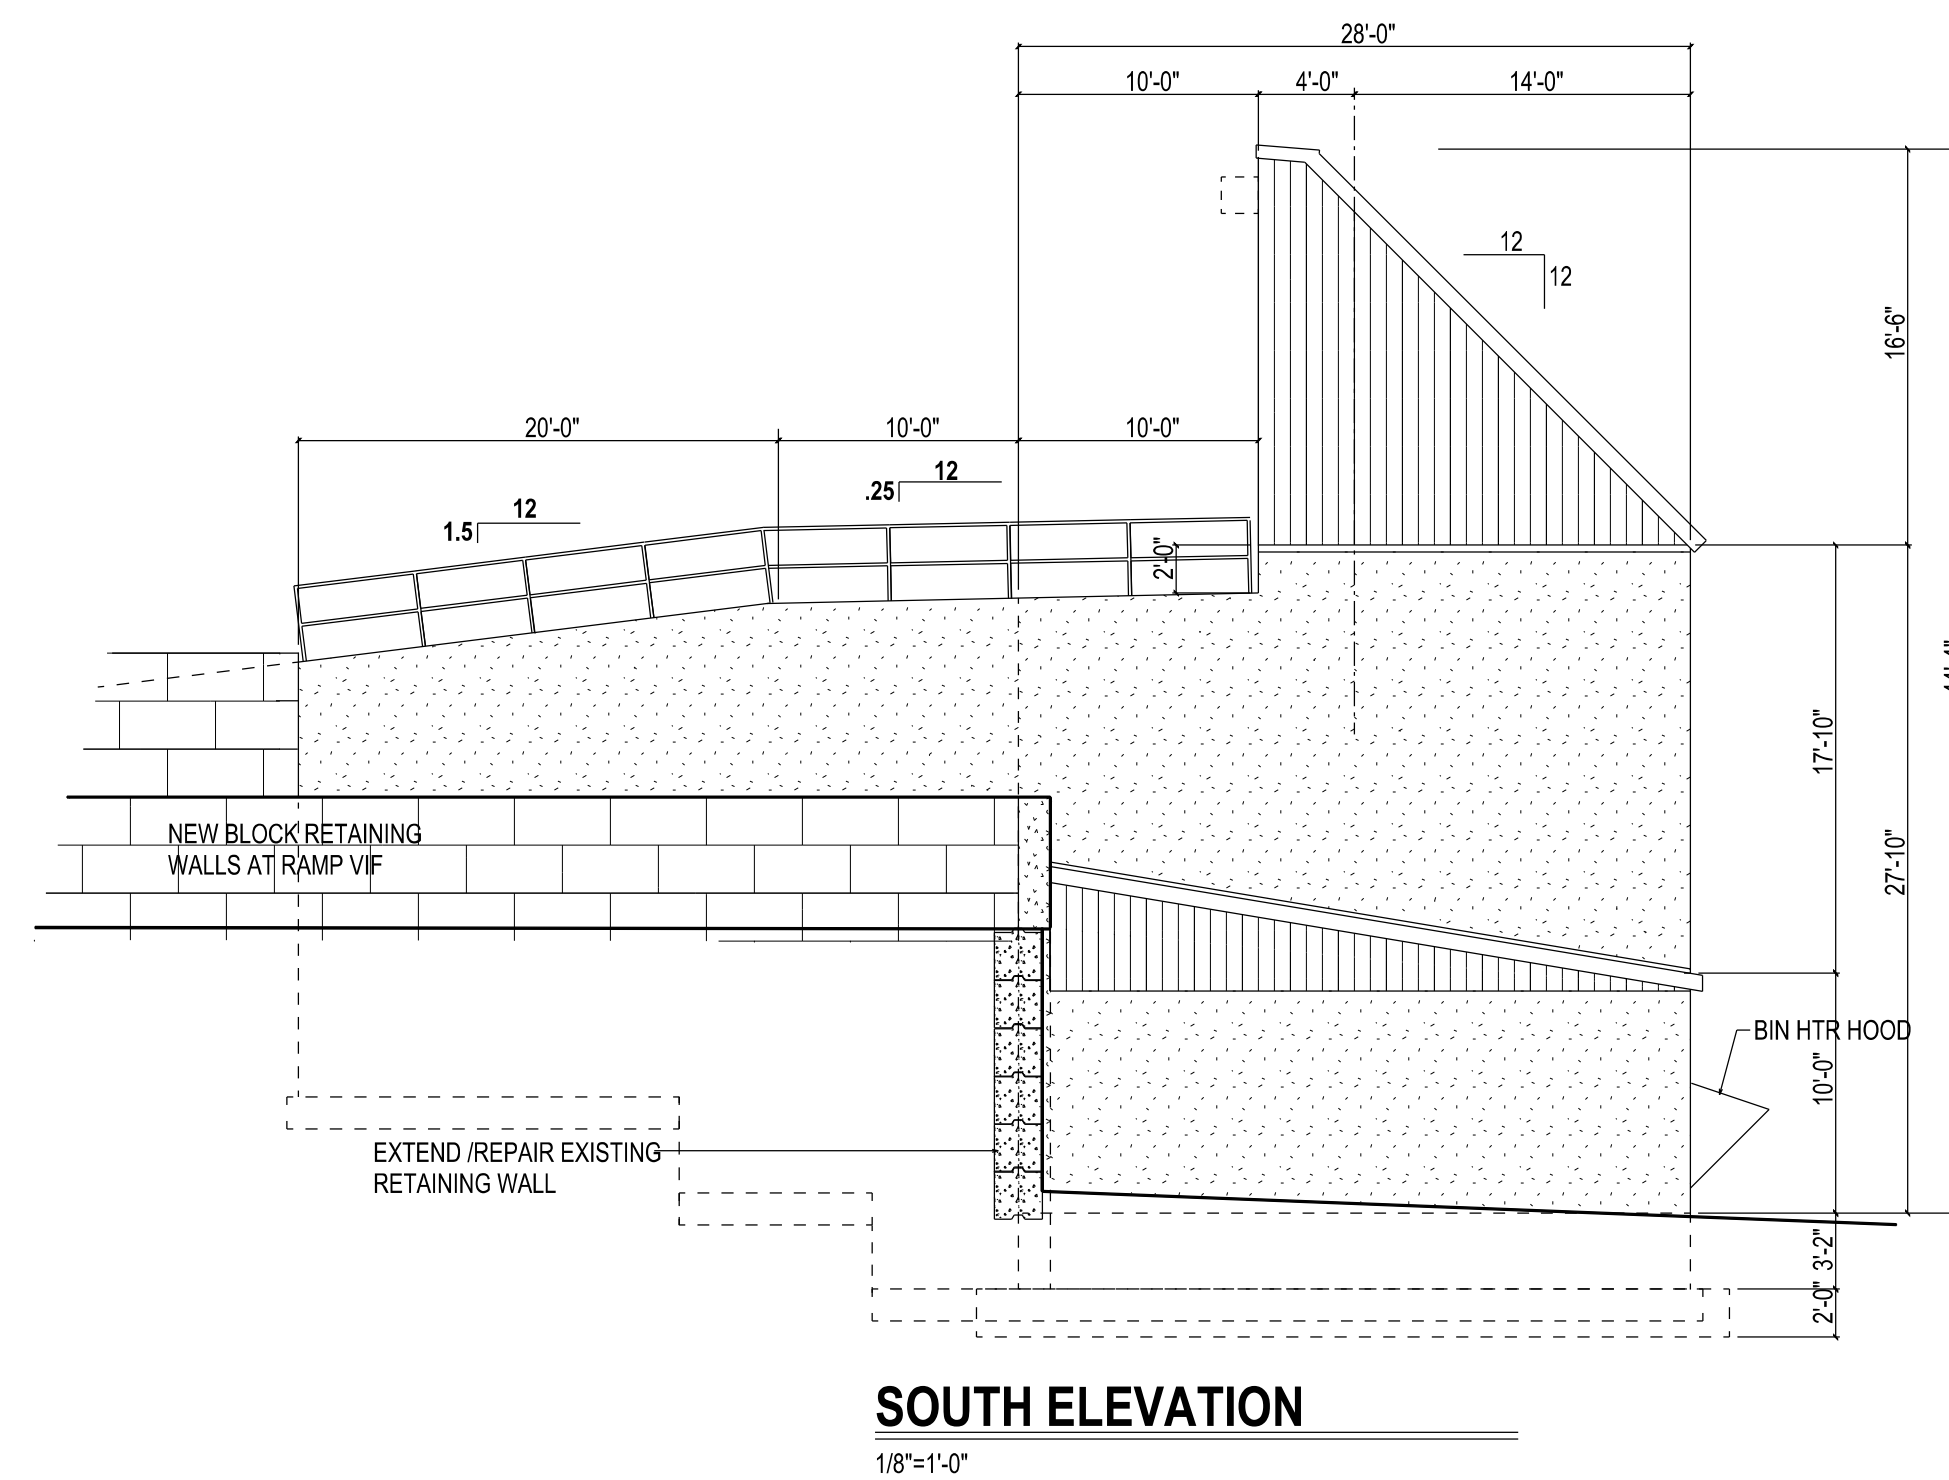
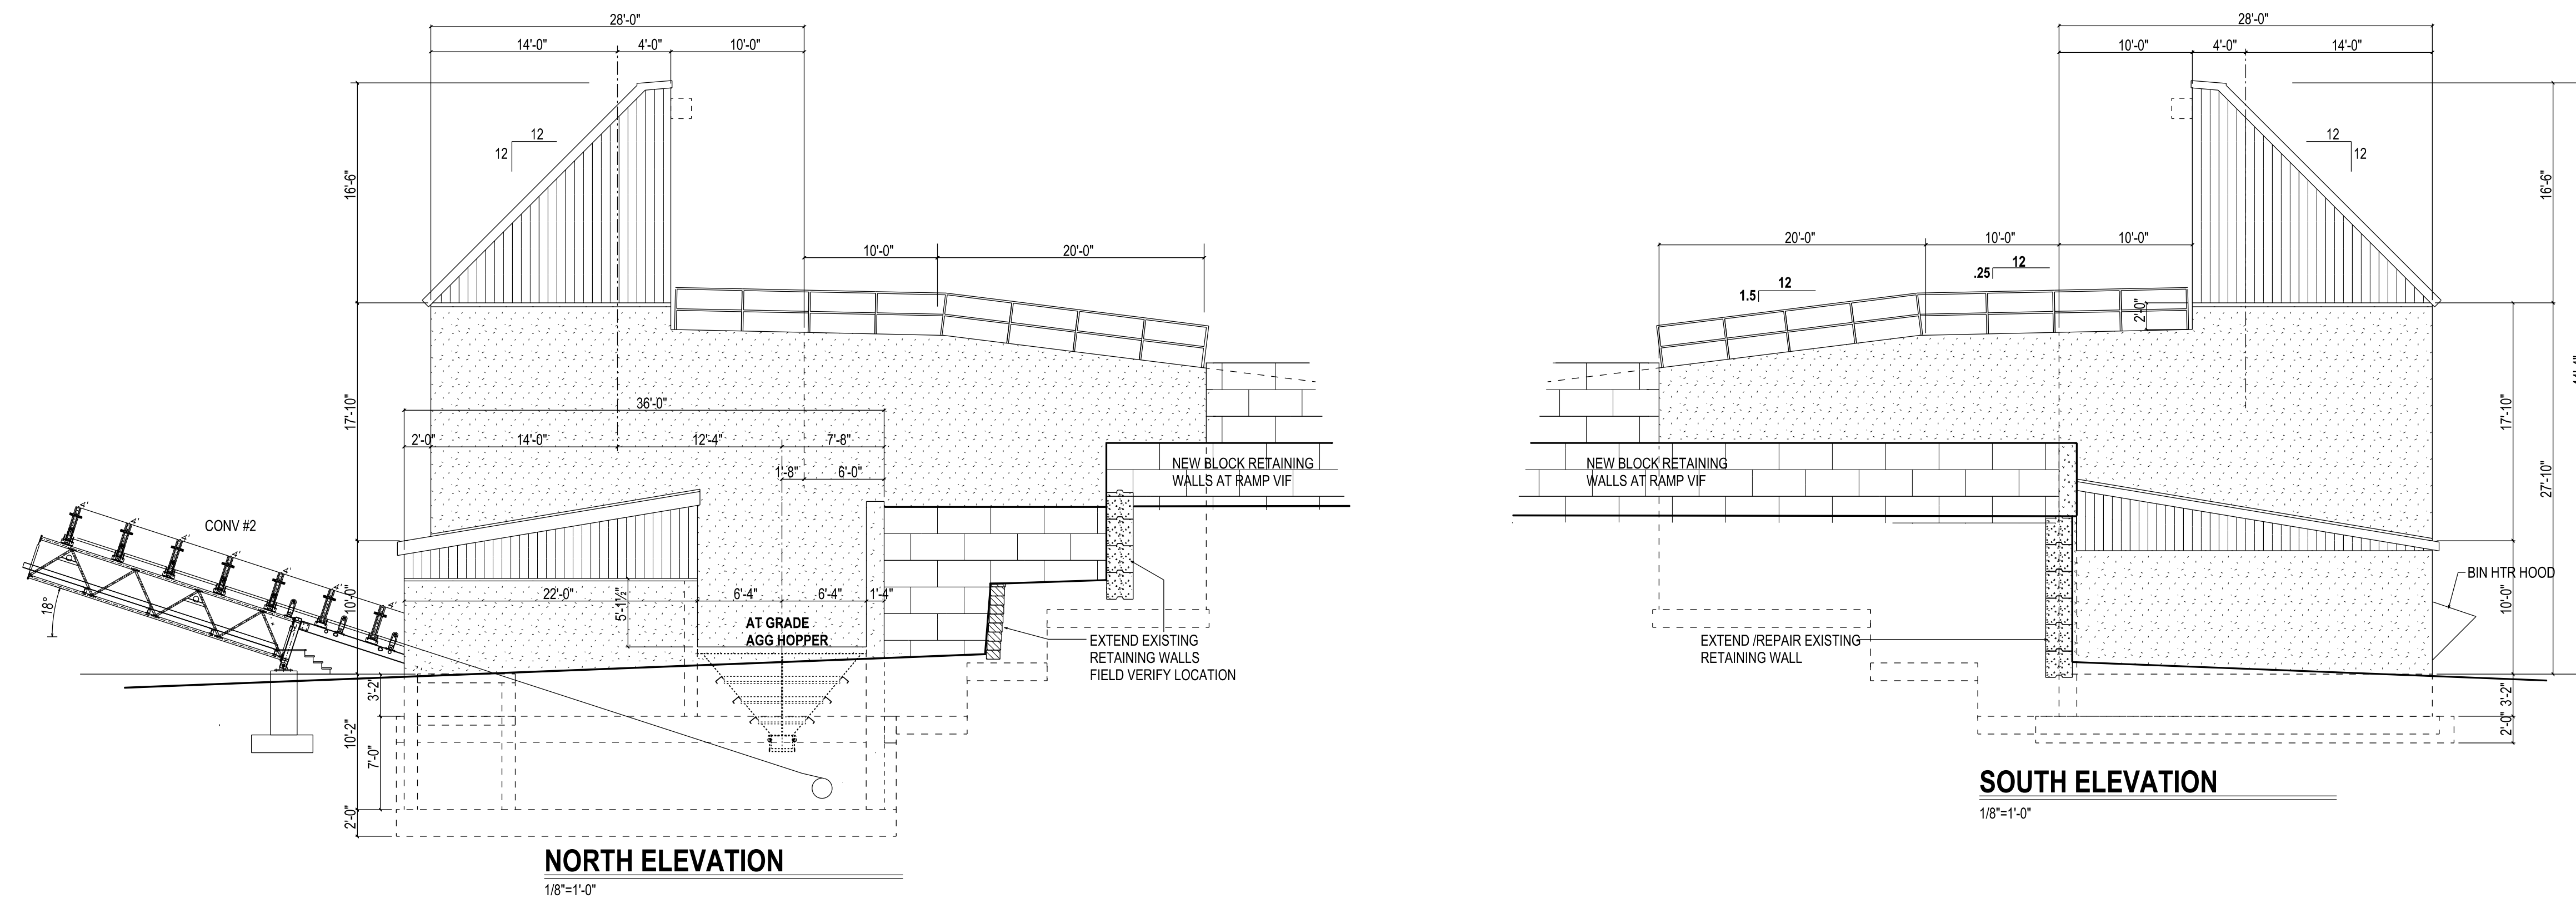


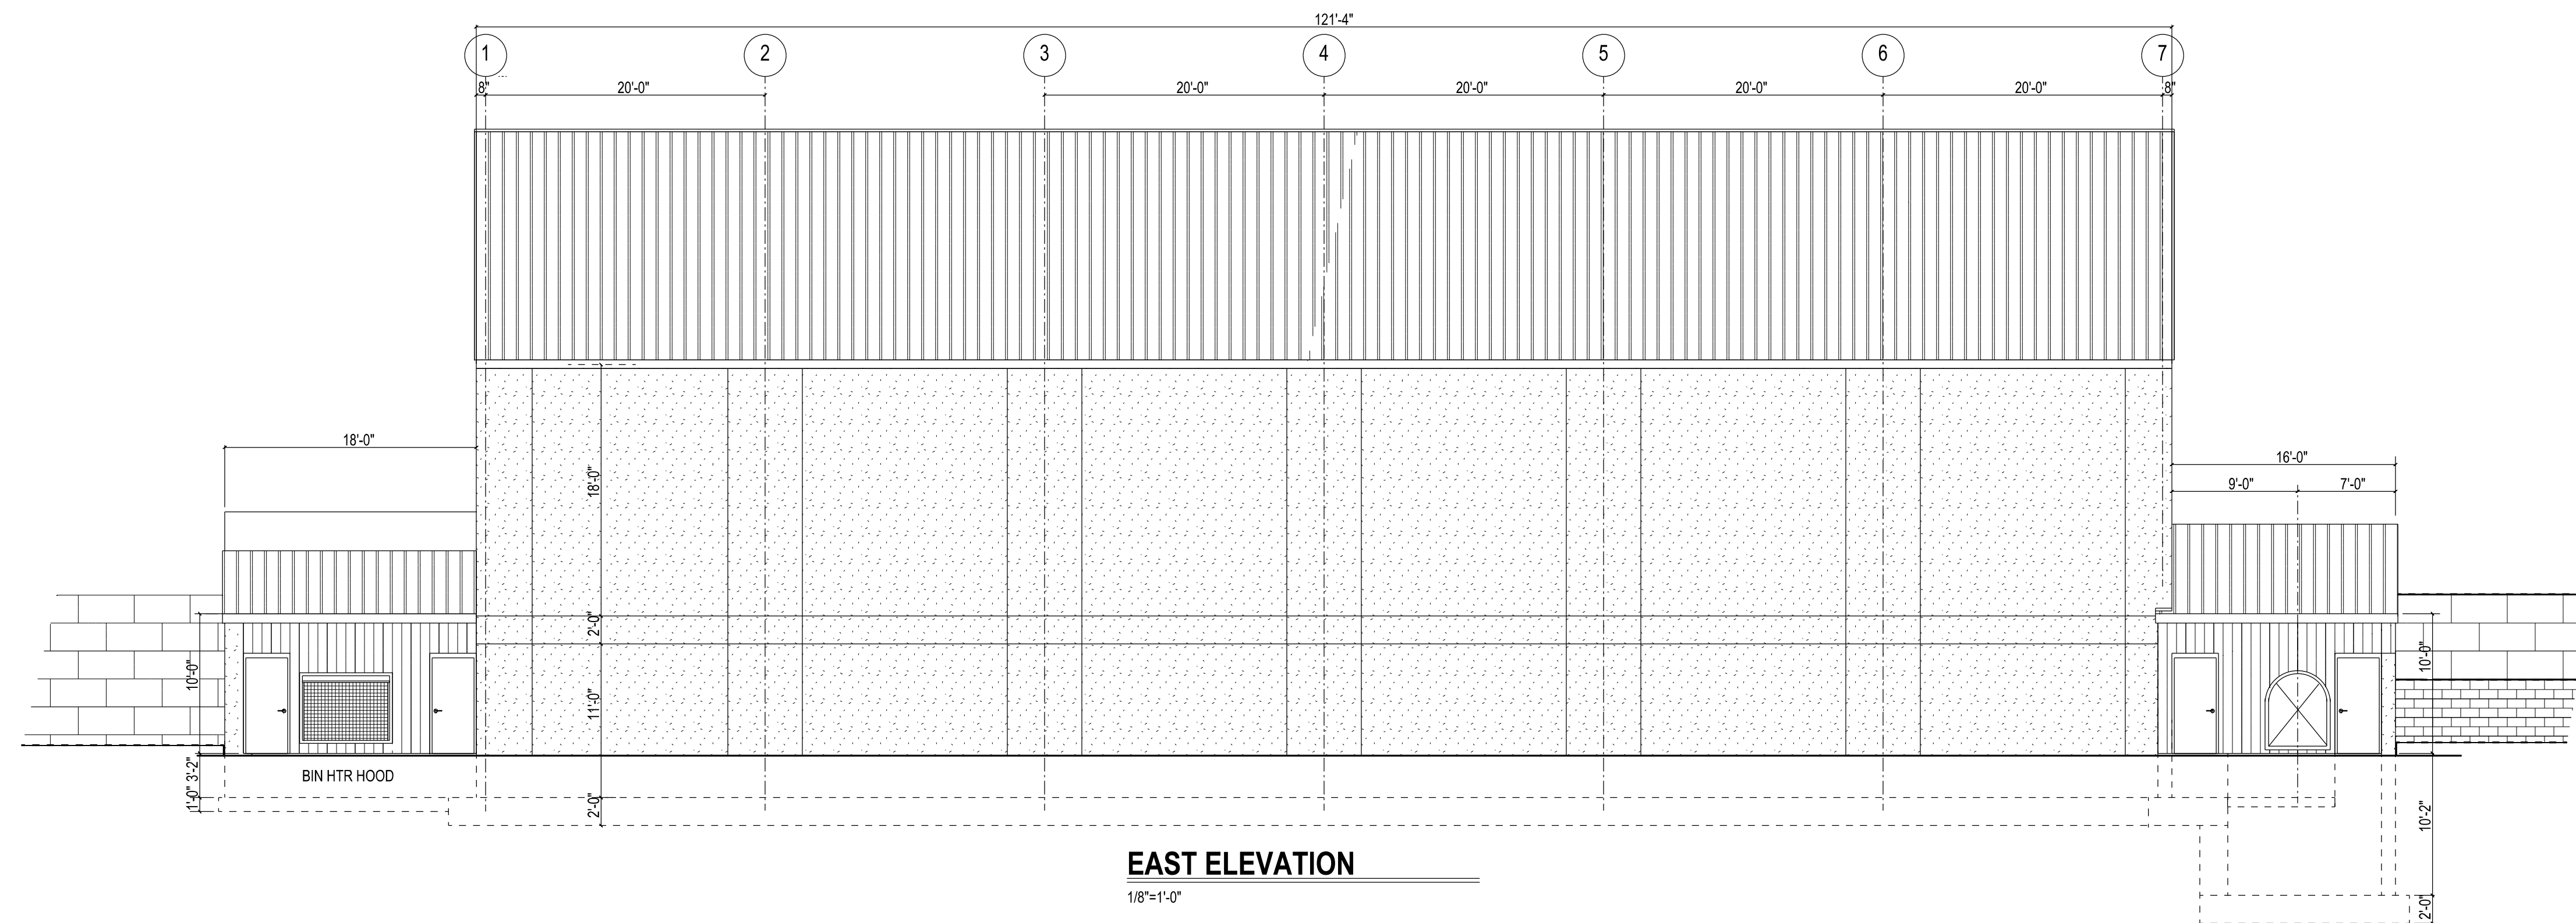


© COPYRIGHT
These plans and designs depicted therein, including, but not limited to, the overall form, arrangement and composition of spaces and elements of the design, are protected under Copyright Laws. Collectively they are the property of Thomas W. McCoy. Any copying or other unauthorized use can result in the cessation of such construction or the demolition of such resultant construction.

 McCOY ENGINEERING LLC	DRAWN BY: 
	APPROVD BY:
1925 Tarragon Drive, Madison, WI, 53716-2332 608-687-7455 E-mail: mccoeyengineering@charter.net	
PROJECT: LYCON, INC AGGREGATE STORAGE FACILITY	DATE: 9-29-23
LOCATION: W6911 SILVER CREEK ROAD TOWN OF EMMET, DODGE COUNTY WATERTOWN, WI	SCALE: As Shown
	DRAWING NO: T2301
SHEET TITLE: ELEVATIONS	SHEET NO: A-3

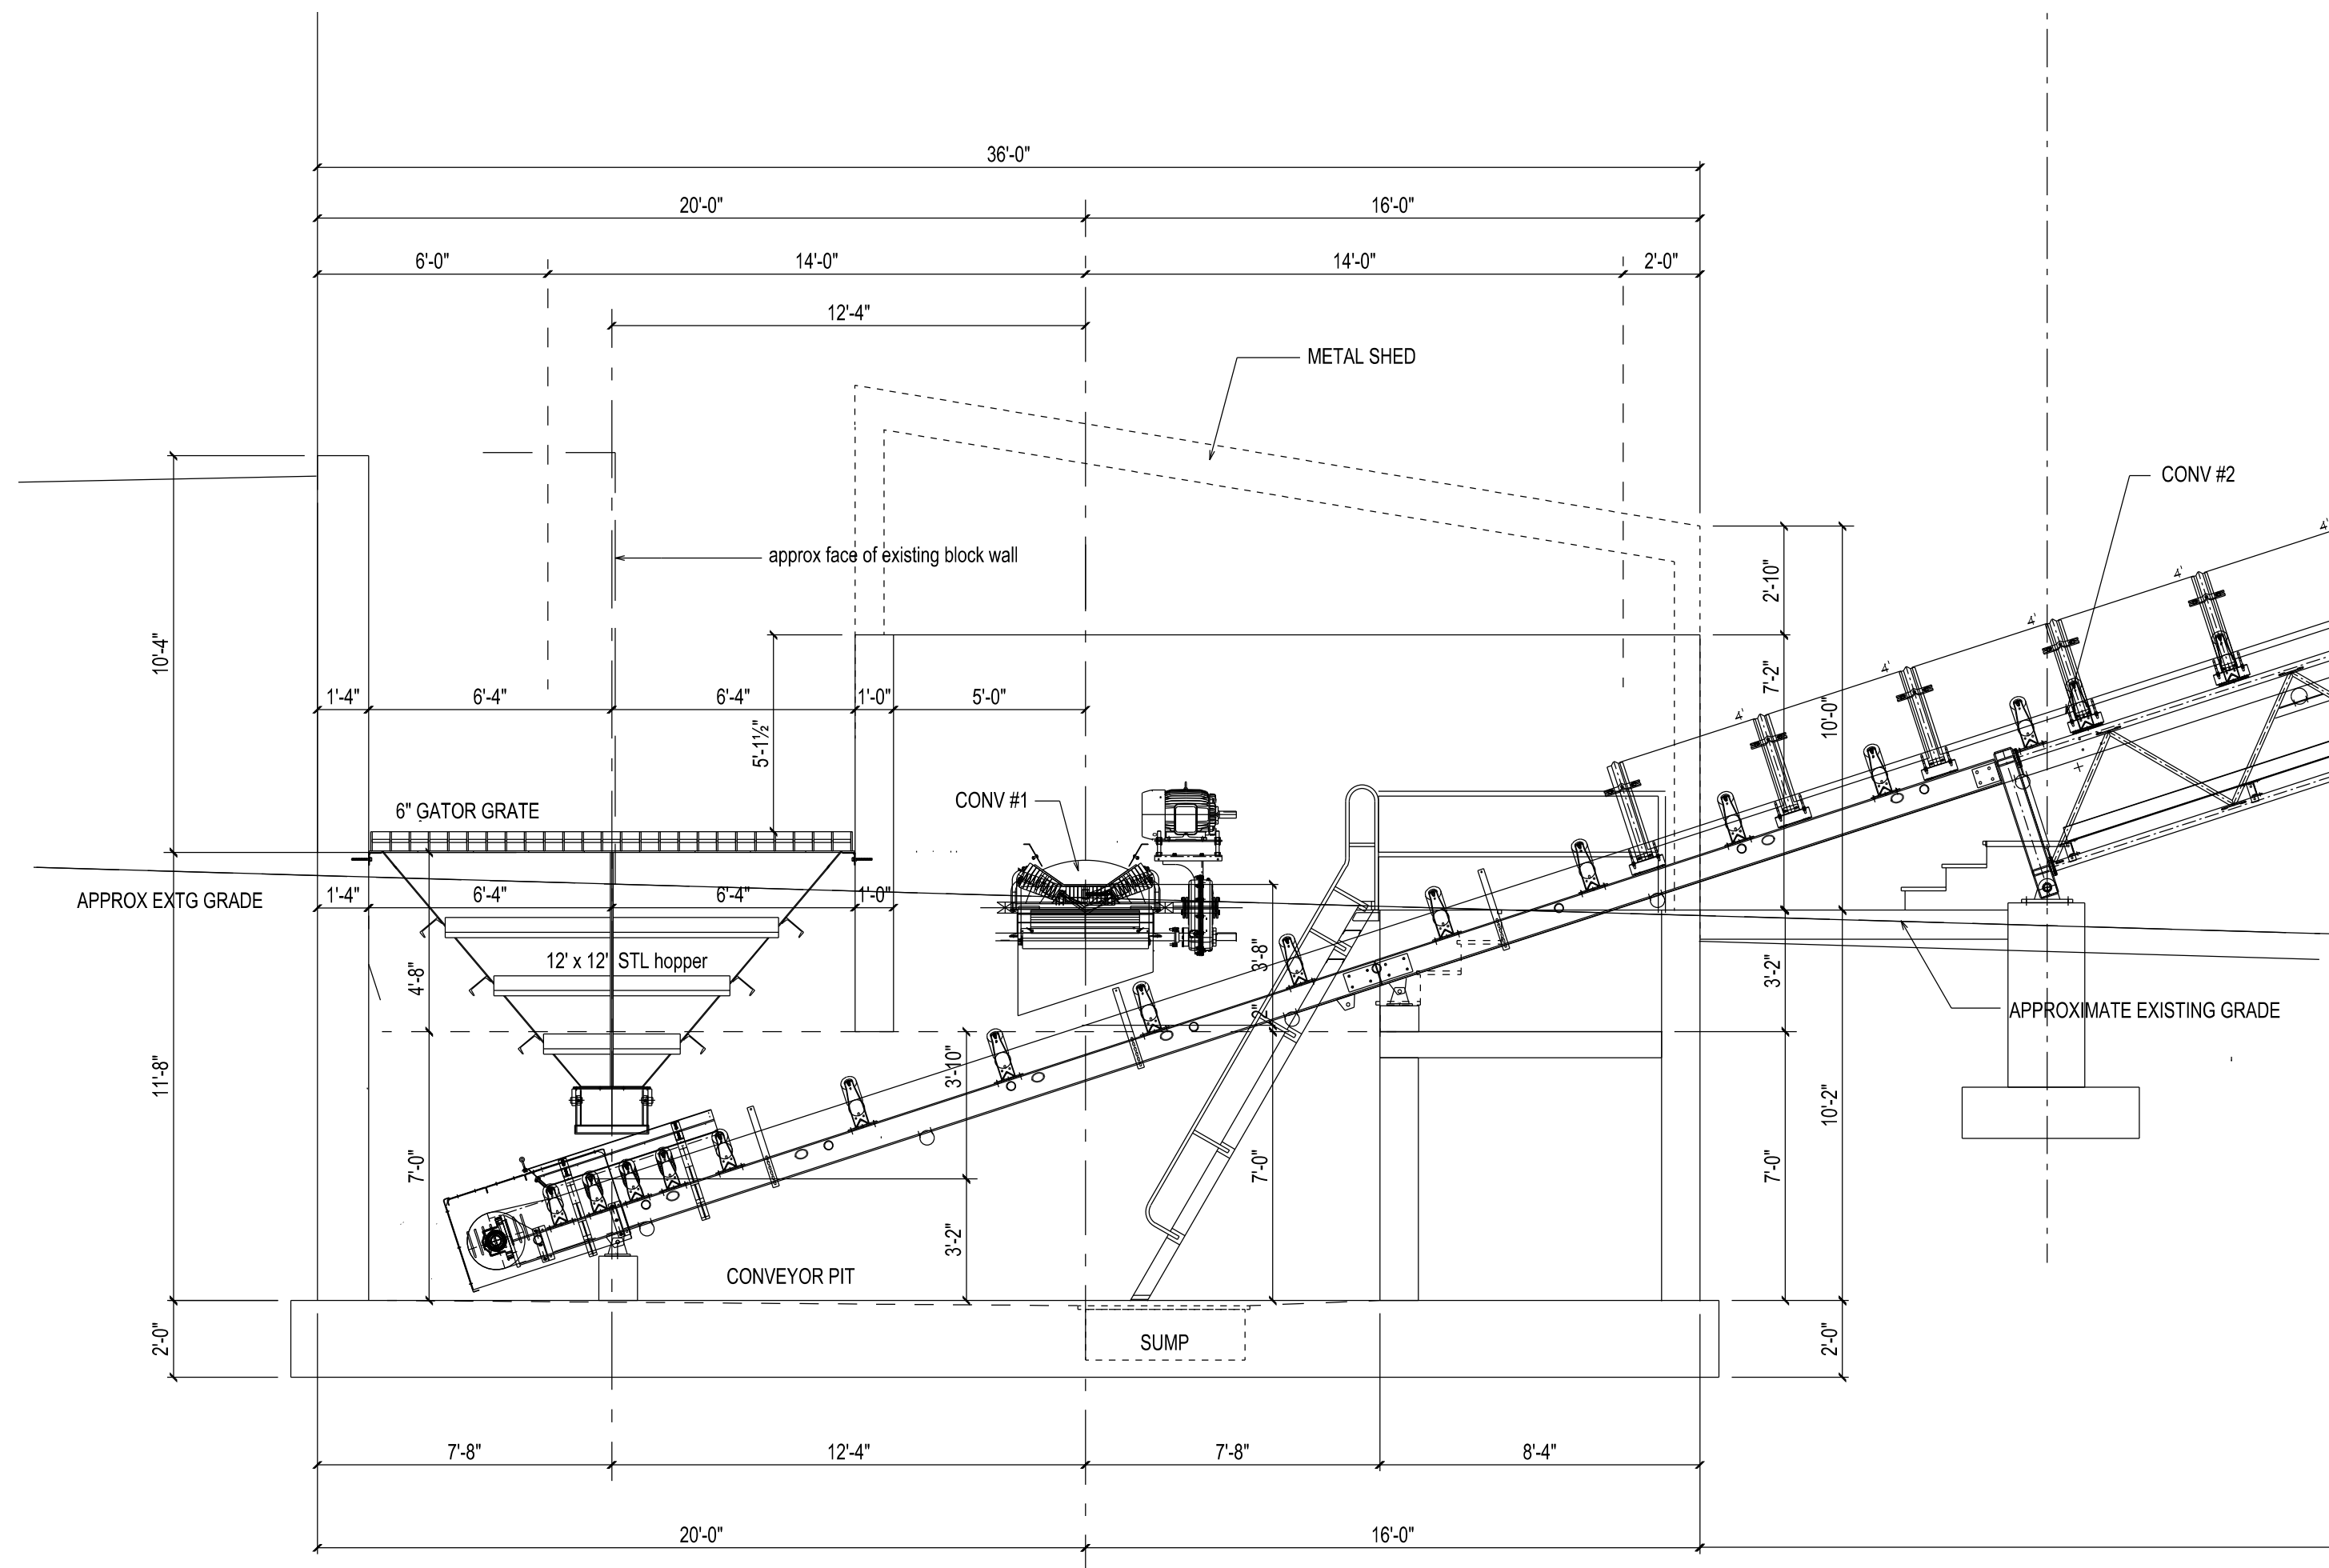


2 BUILDING SECTION @ NORTH END
1/4"=1'-0"

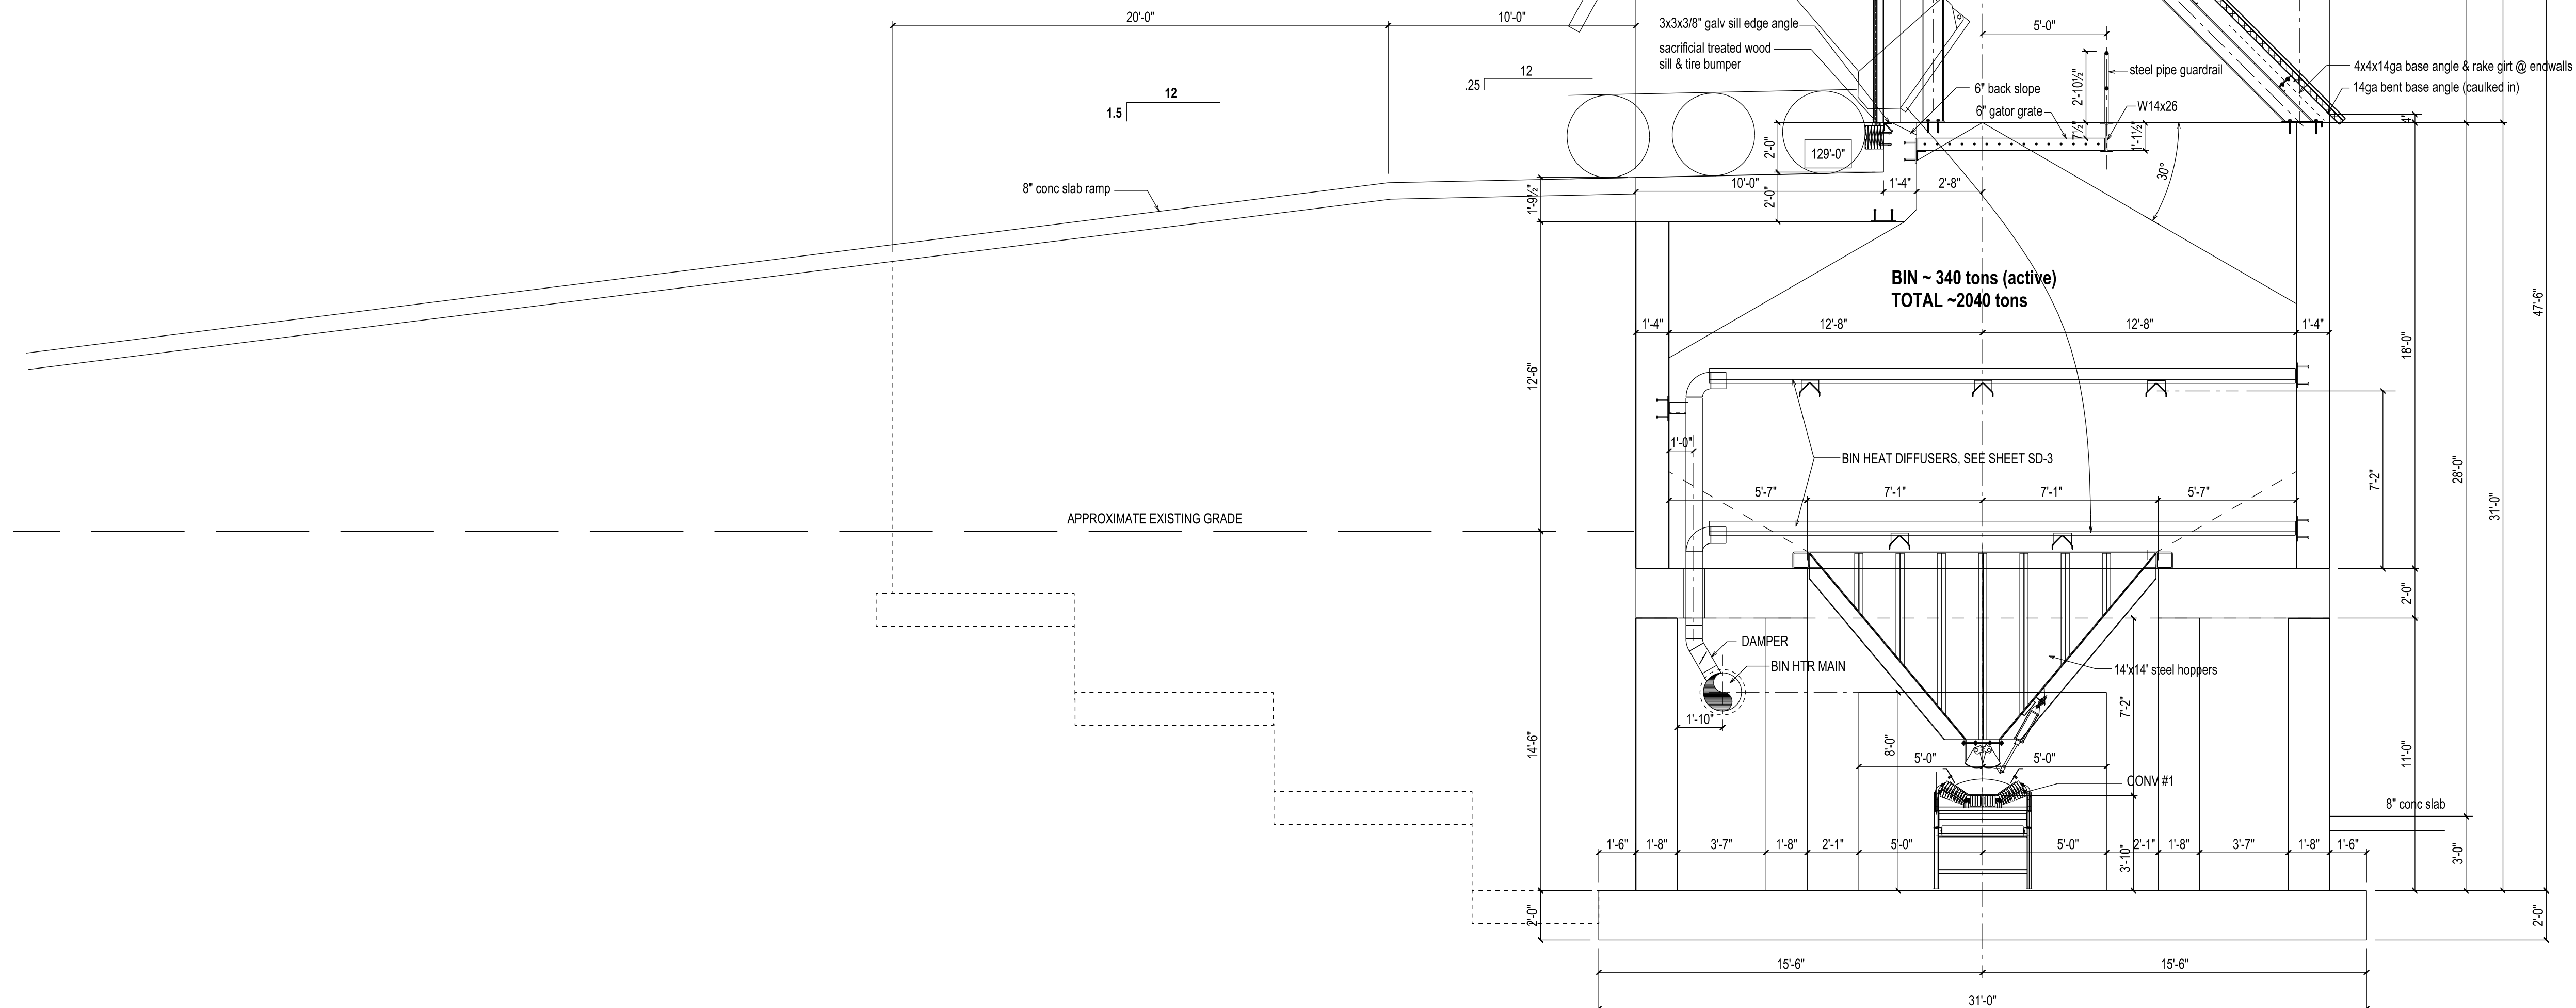


1 BUILDING SECTION @ BINS
1/4"=1'-0"

© COPYRIGHT
These plans and designs depicted therein, including, but not limited to, the overall form, arrangement and composition of spaces and elements of the design, are protected under Copyright Laws. Collectively they are the property of Thomas W. McCoy. Any copying or other unauthorized use can result in the cessation of such construction or the demolition of such resultant construction.

McCOY ENGINEERING LLC 1925 Tarragon Drive, Madison, WI, 53716-2332 608-467-7455 E-mail: mccoymengineering@charter.net	DRAWN BY:	TW
	APPRVD BY:	
	PROJECT:	LYCON, INC AGGREGATE STORAGE FACILITY
	LOCATION:	W6911 SILVER CREEK ROAD TOWN OF EMMET, DODGE COUNTY WATERTOWN, WI
SHEET TITLE:	DATE:	9-29-23
	SCALE:	As Shown
	DRAWING NO:	T2301
	SHEET NO:	A-4

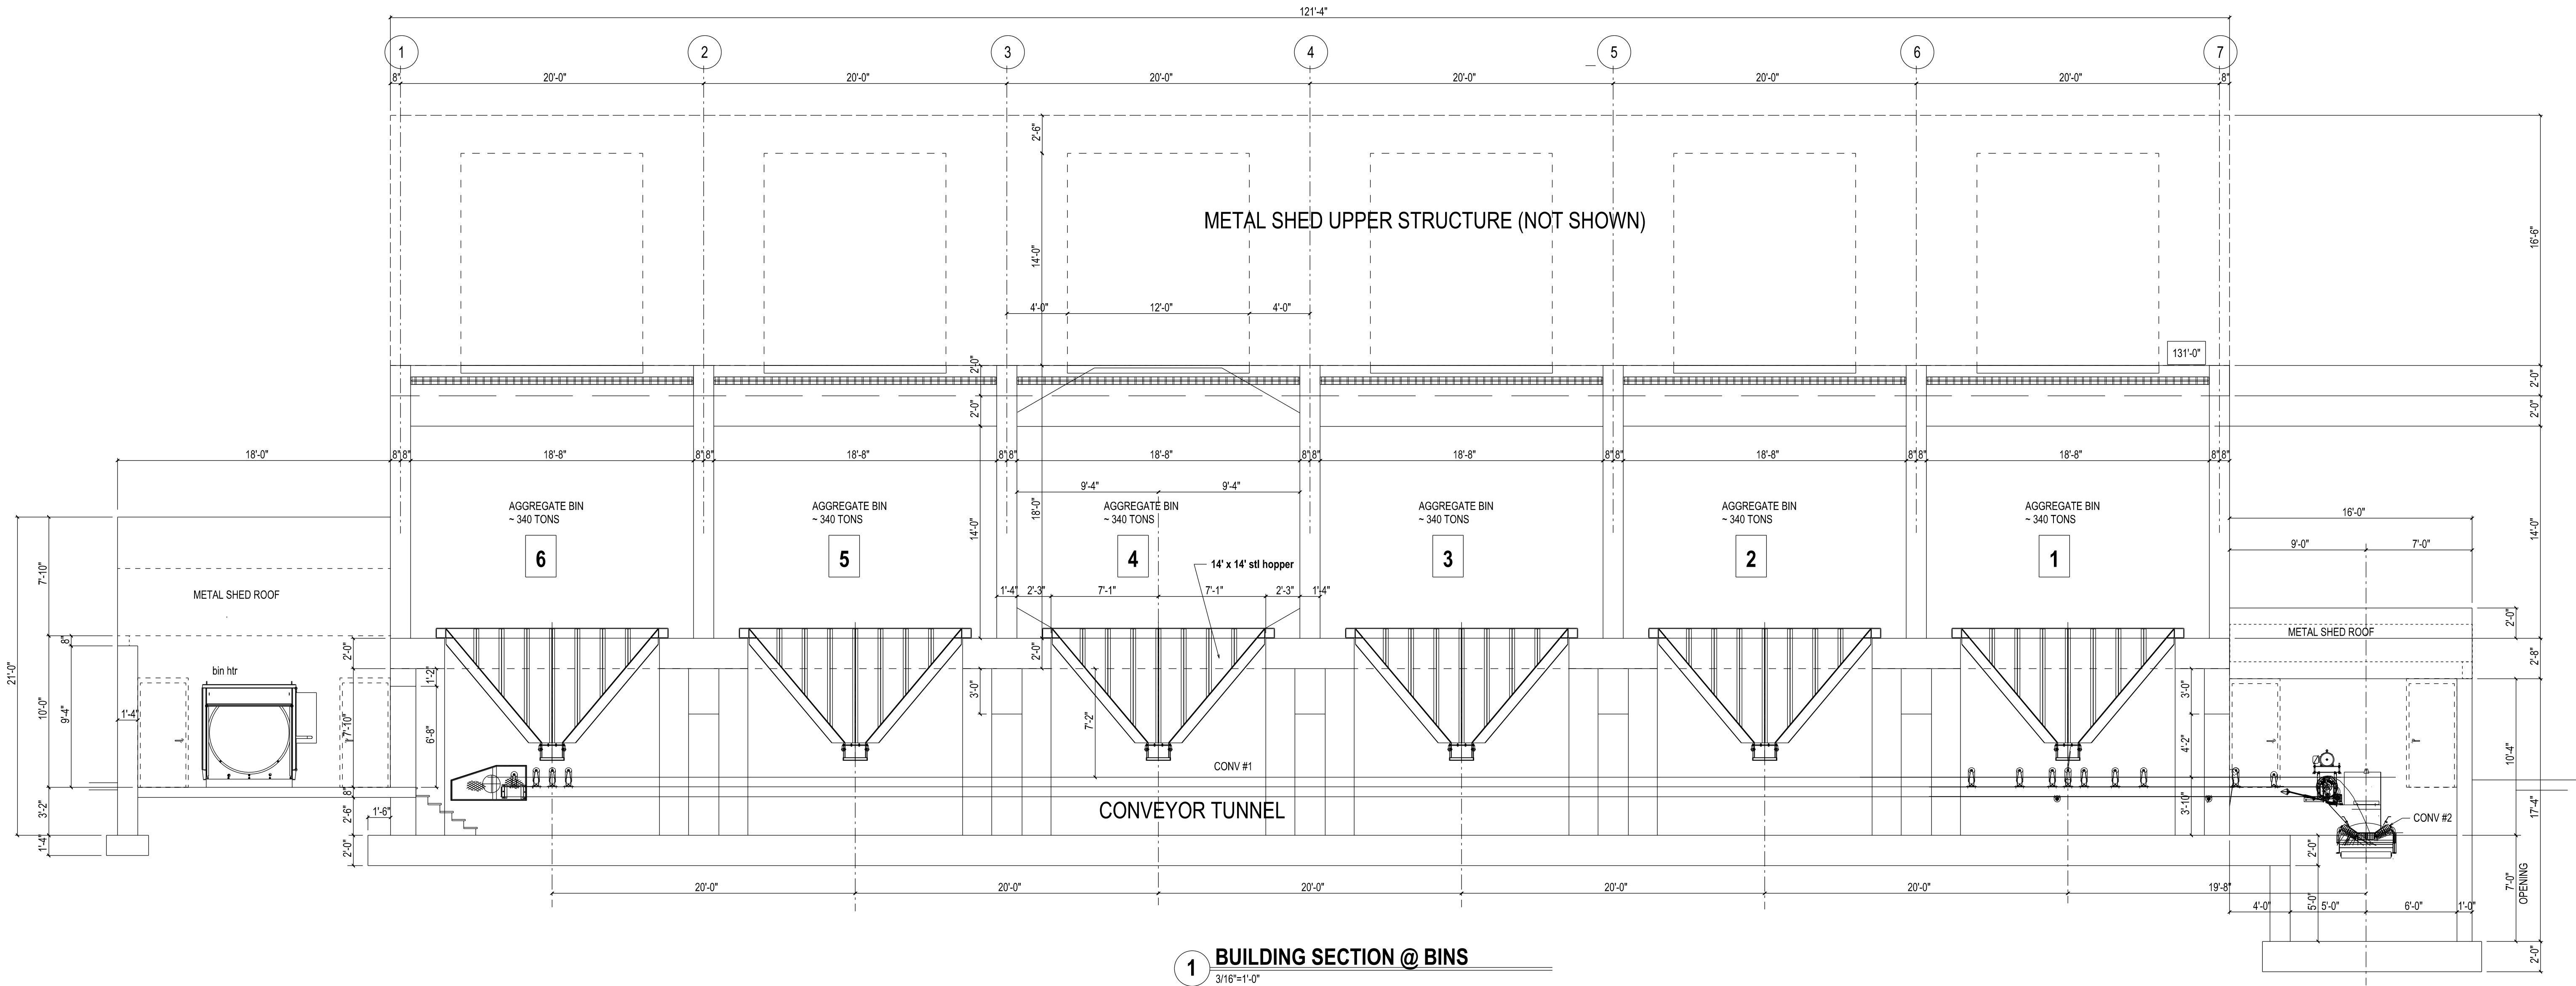

1 BUILDING SECTION @ BINS
3/16"=1'-0"

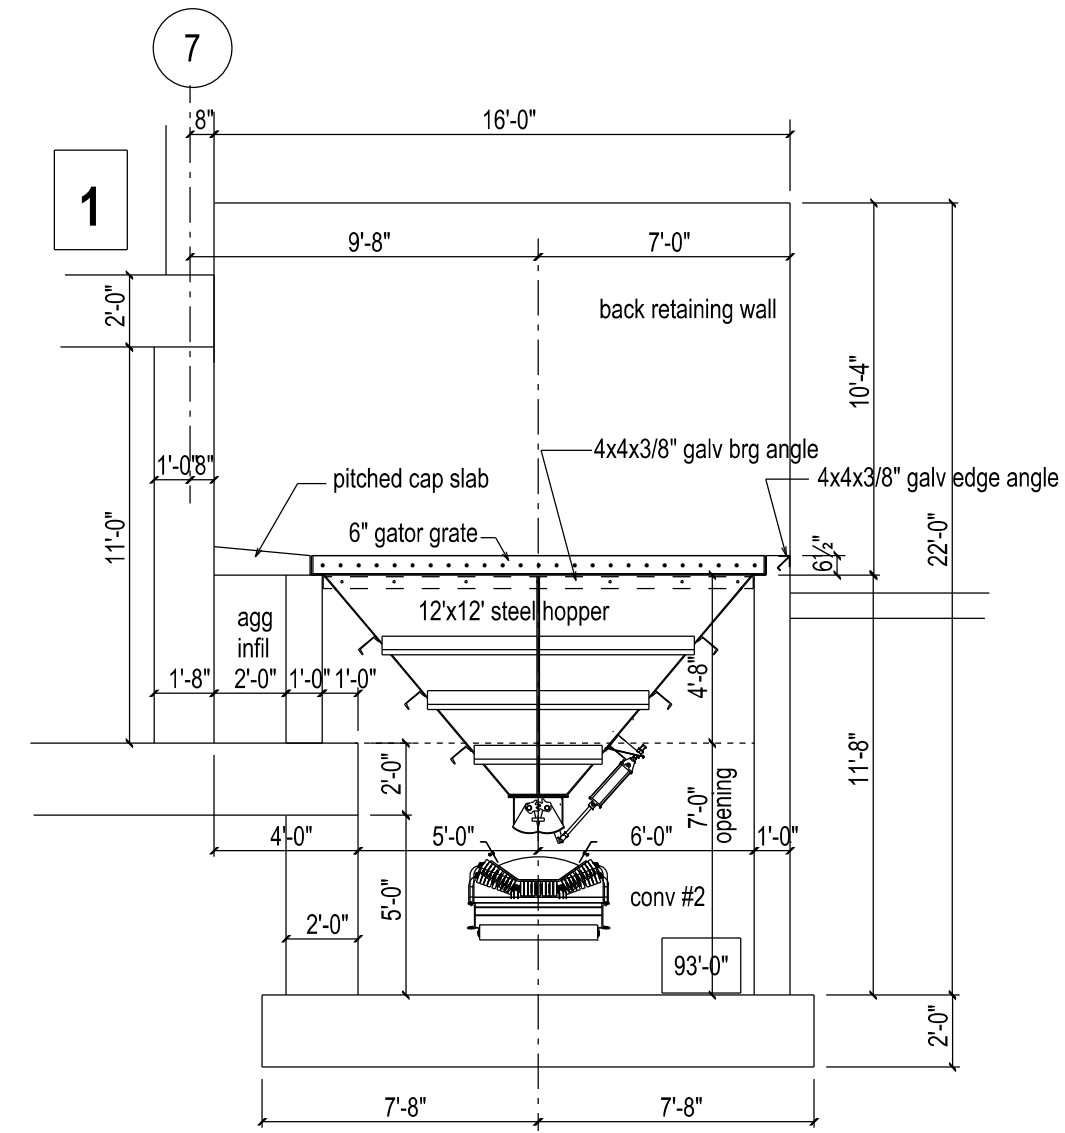

2 BUILDING SECTION @ HOPPER
3/16"=1'-0"