


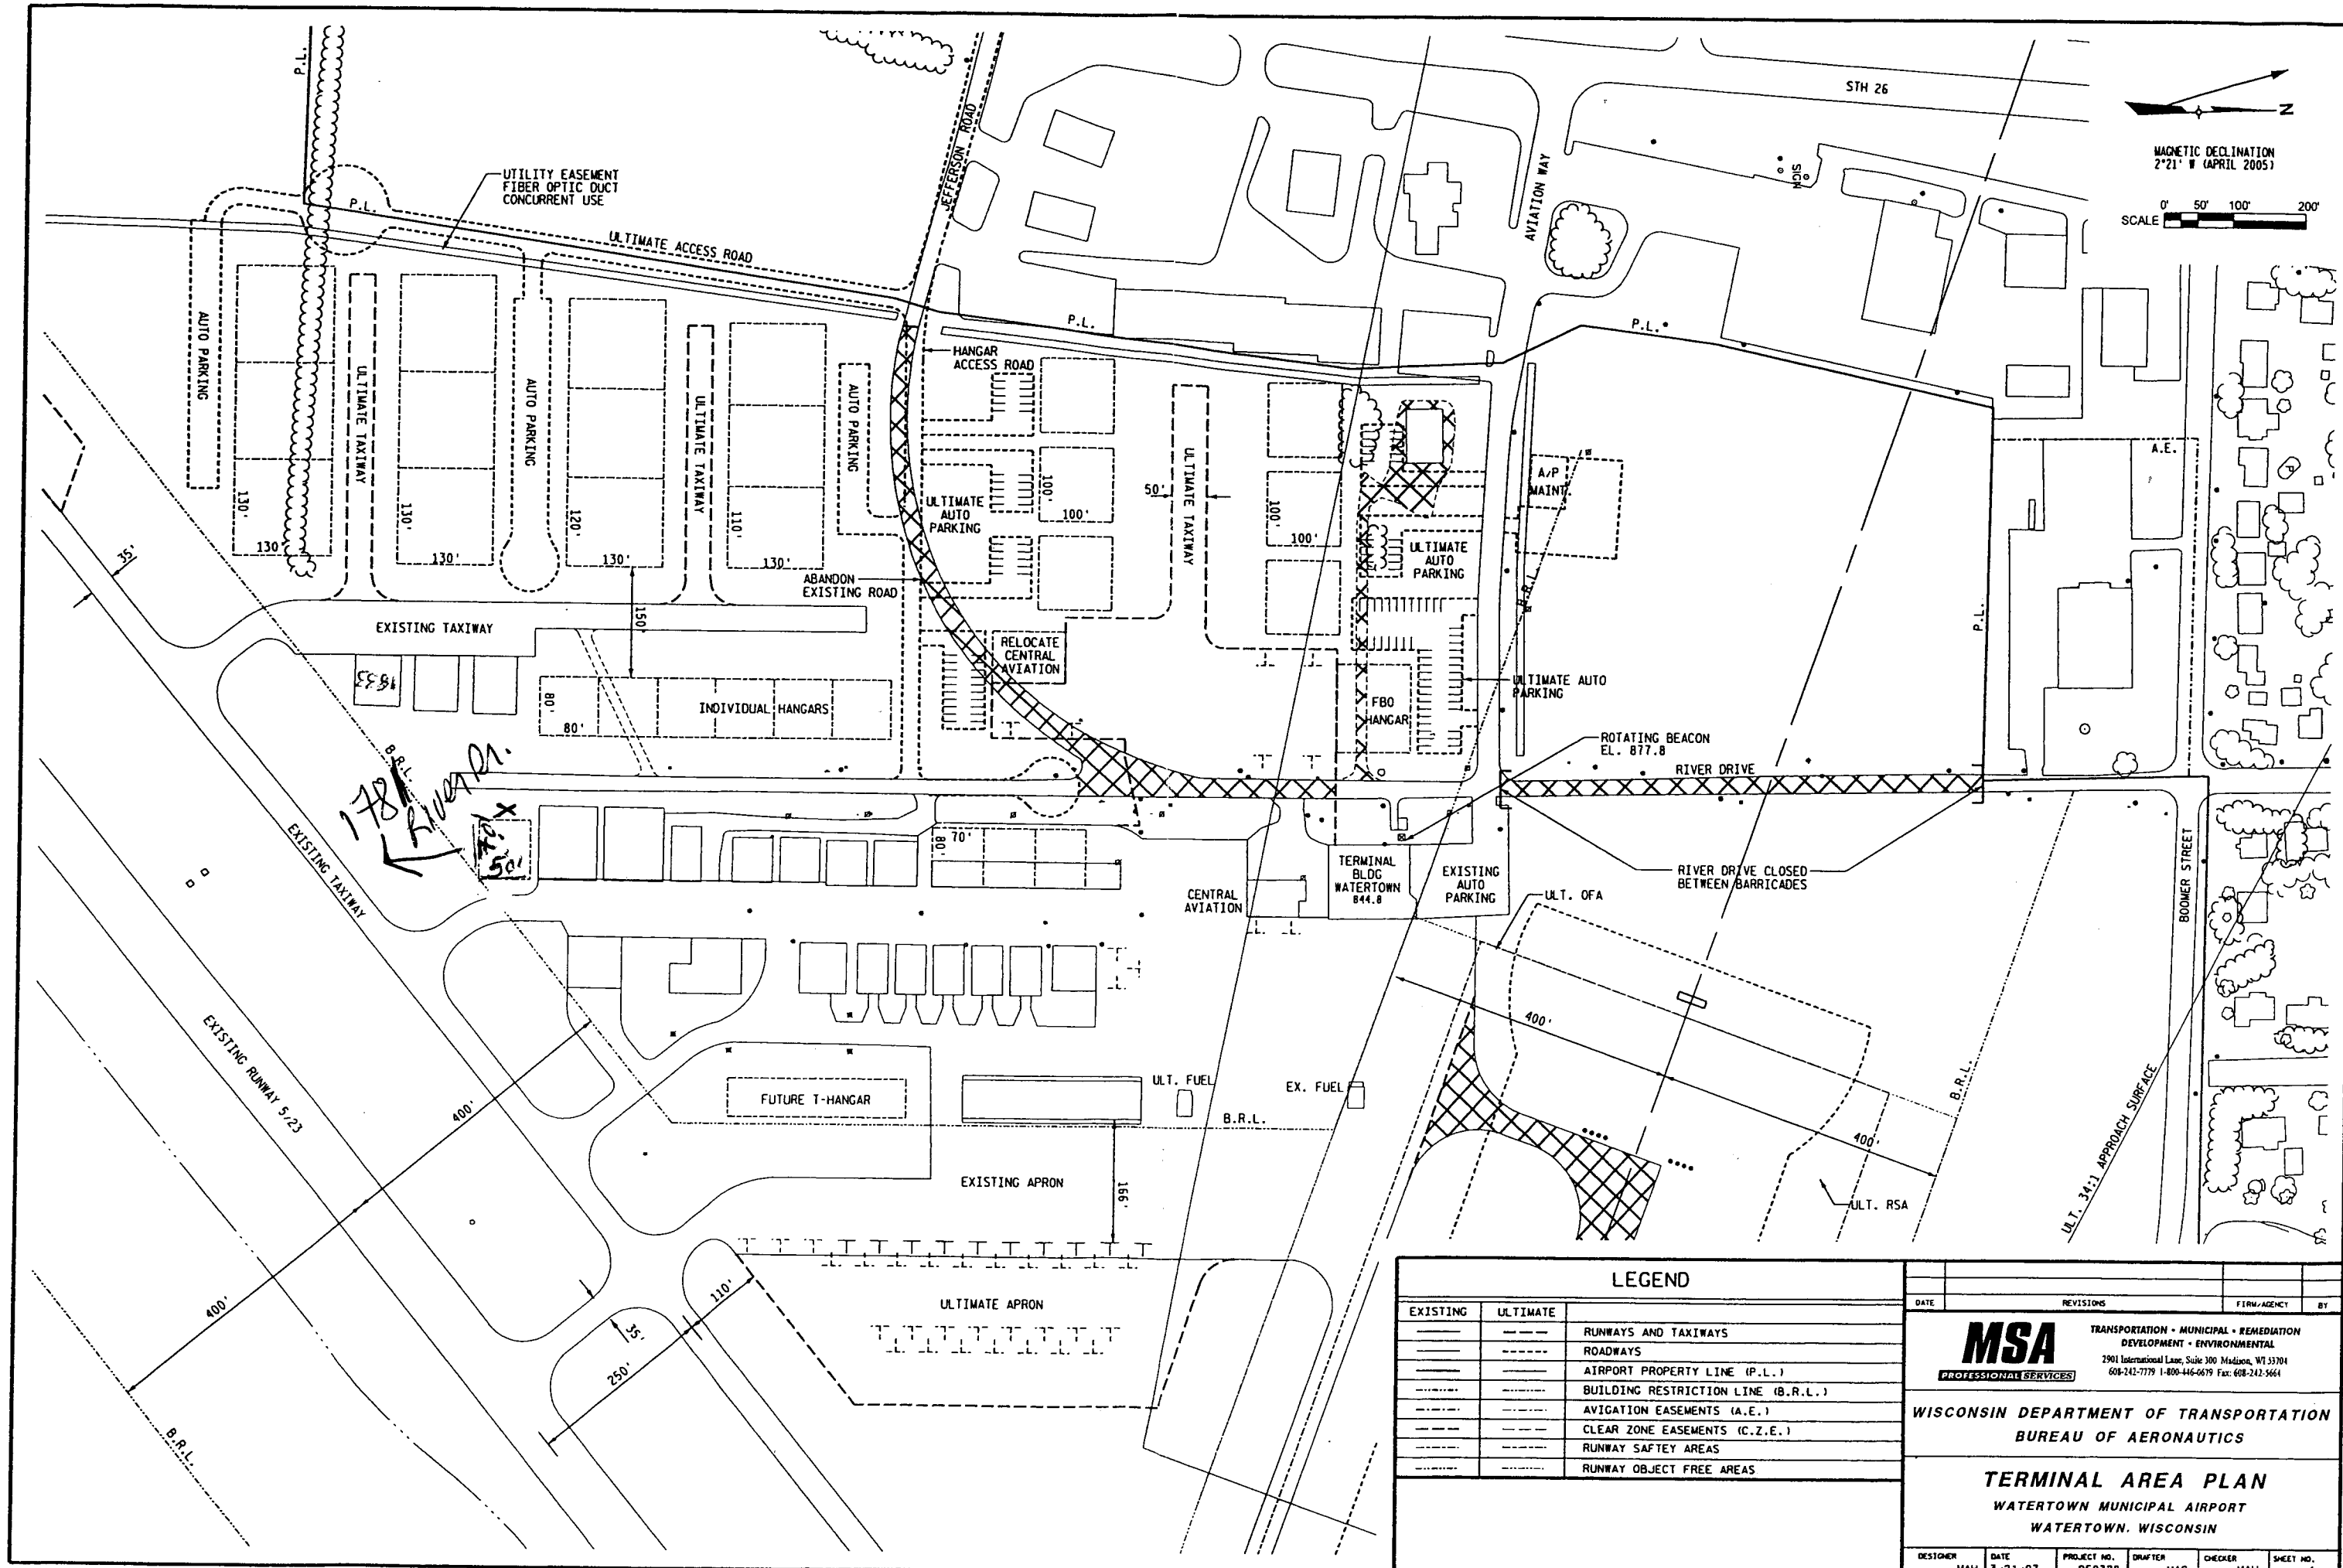

LEGEND		
EXISTING	ULTIMATE	
---	---	RUNWAYS AND TAXIWAYS
---	---	ROADWAYS
---	---	AIRPORT PROPERTY LINE (P.L.)
---	---	BUILDING RESTRICTION LINE (B.R.L.)
---	---	AVIGATION EASEMENTS (A.E.)
---	---	CLEAR ZONE EASEMENTS (C.Z.E.)
---	---	RUNWAY SAFETY AREAS
---	---	RUNWAY OBJECT FREE AREAS

DATE	REVISIONS	FIRM/AGENCY	BY
MSA PROFESSIONAL SERVICES TRANSPORTATION • MUNICIPAL • REMEDIATION DEVELOPMENT • ENVIRONMENTAL 2901 International Lane, Suite 300 Madison, WI 53704 608-242-7779 1-800-446-6679 Fax: 608-242-5664			
WISCONSIN DEPARTMENT OF TRANSPORTATION BUREAU OF AERONAUTICS			
TERMINAL AREA PLAN WATERTOWN MUNICIPAL AIRPORT WATERTOWN, WISCONSIN			
DESIGNER MAH	DATE 3/21/07	PROJECT NO. 950328	DRAFTER MAG CHECKER MAH SHEET NO. 4