


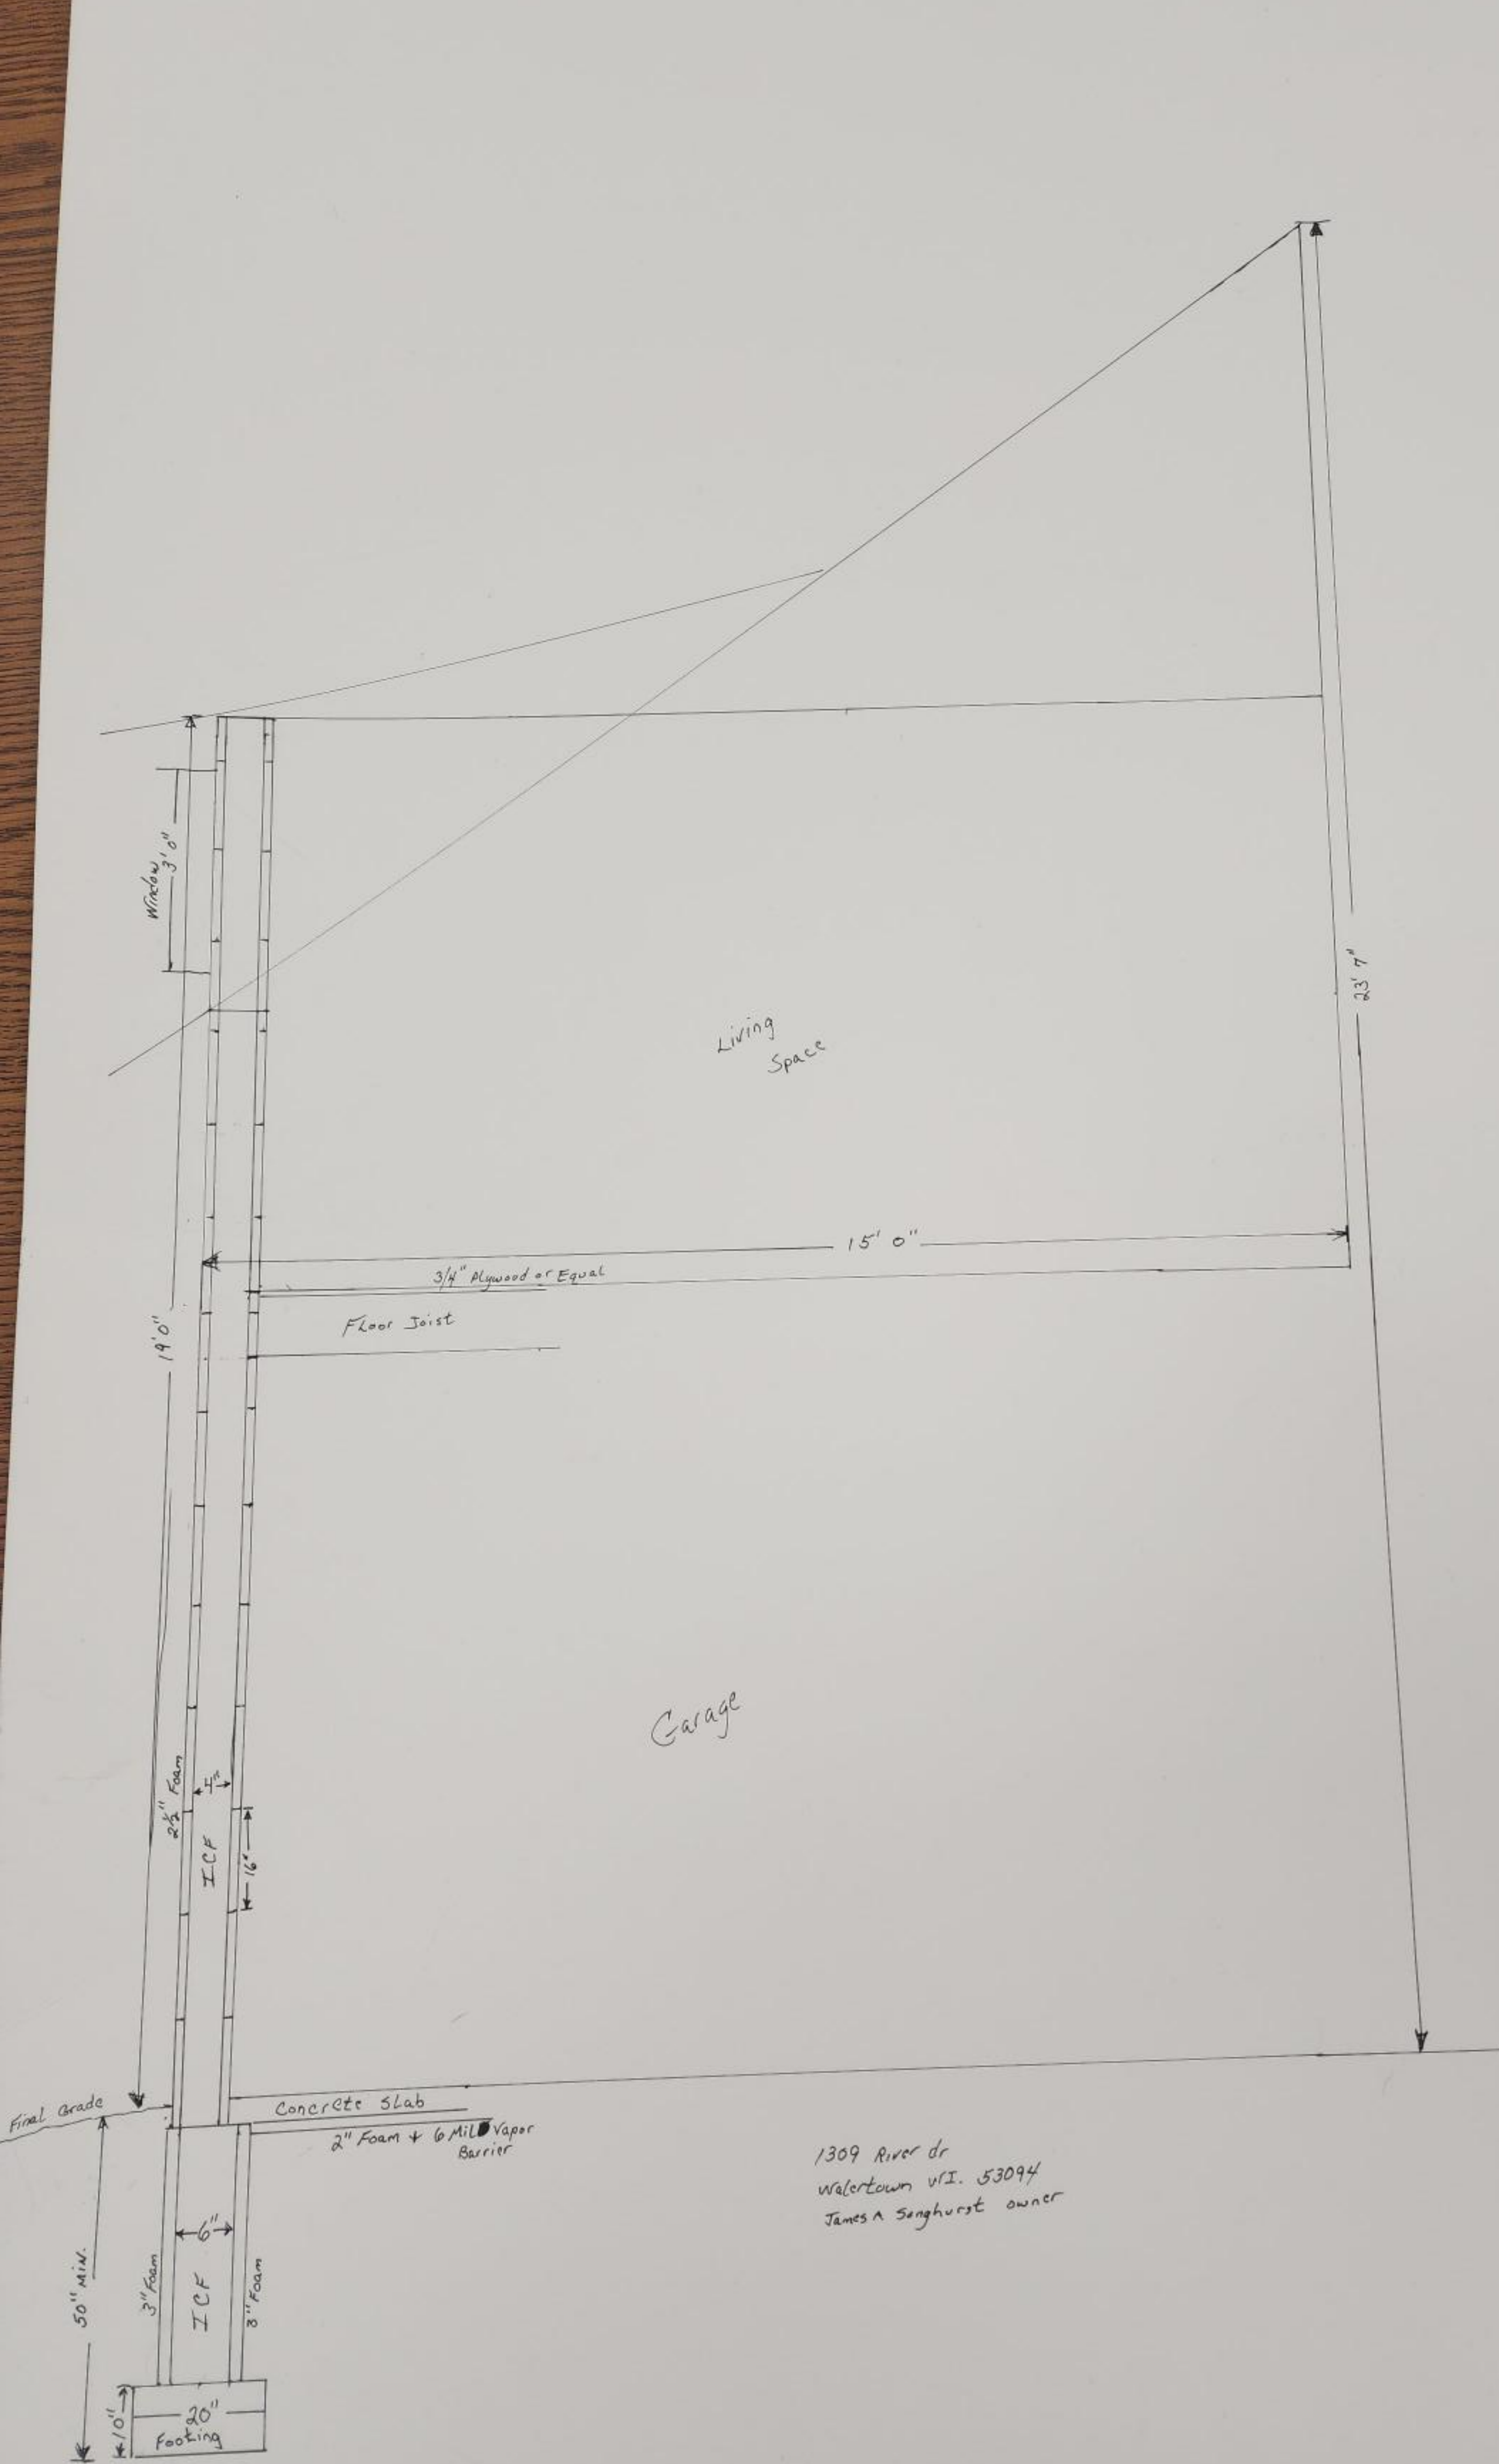

1309 River dr
 Walcottown VI. 53094
 James A. Senghurst owner