




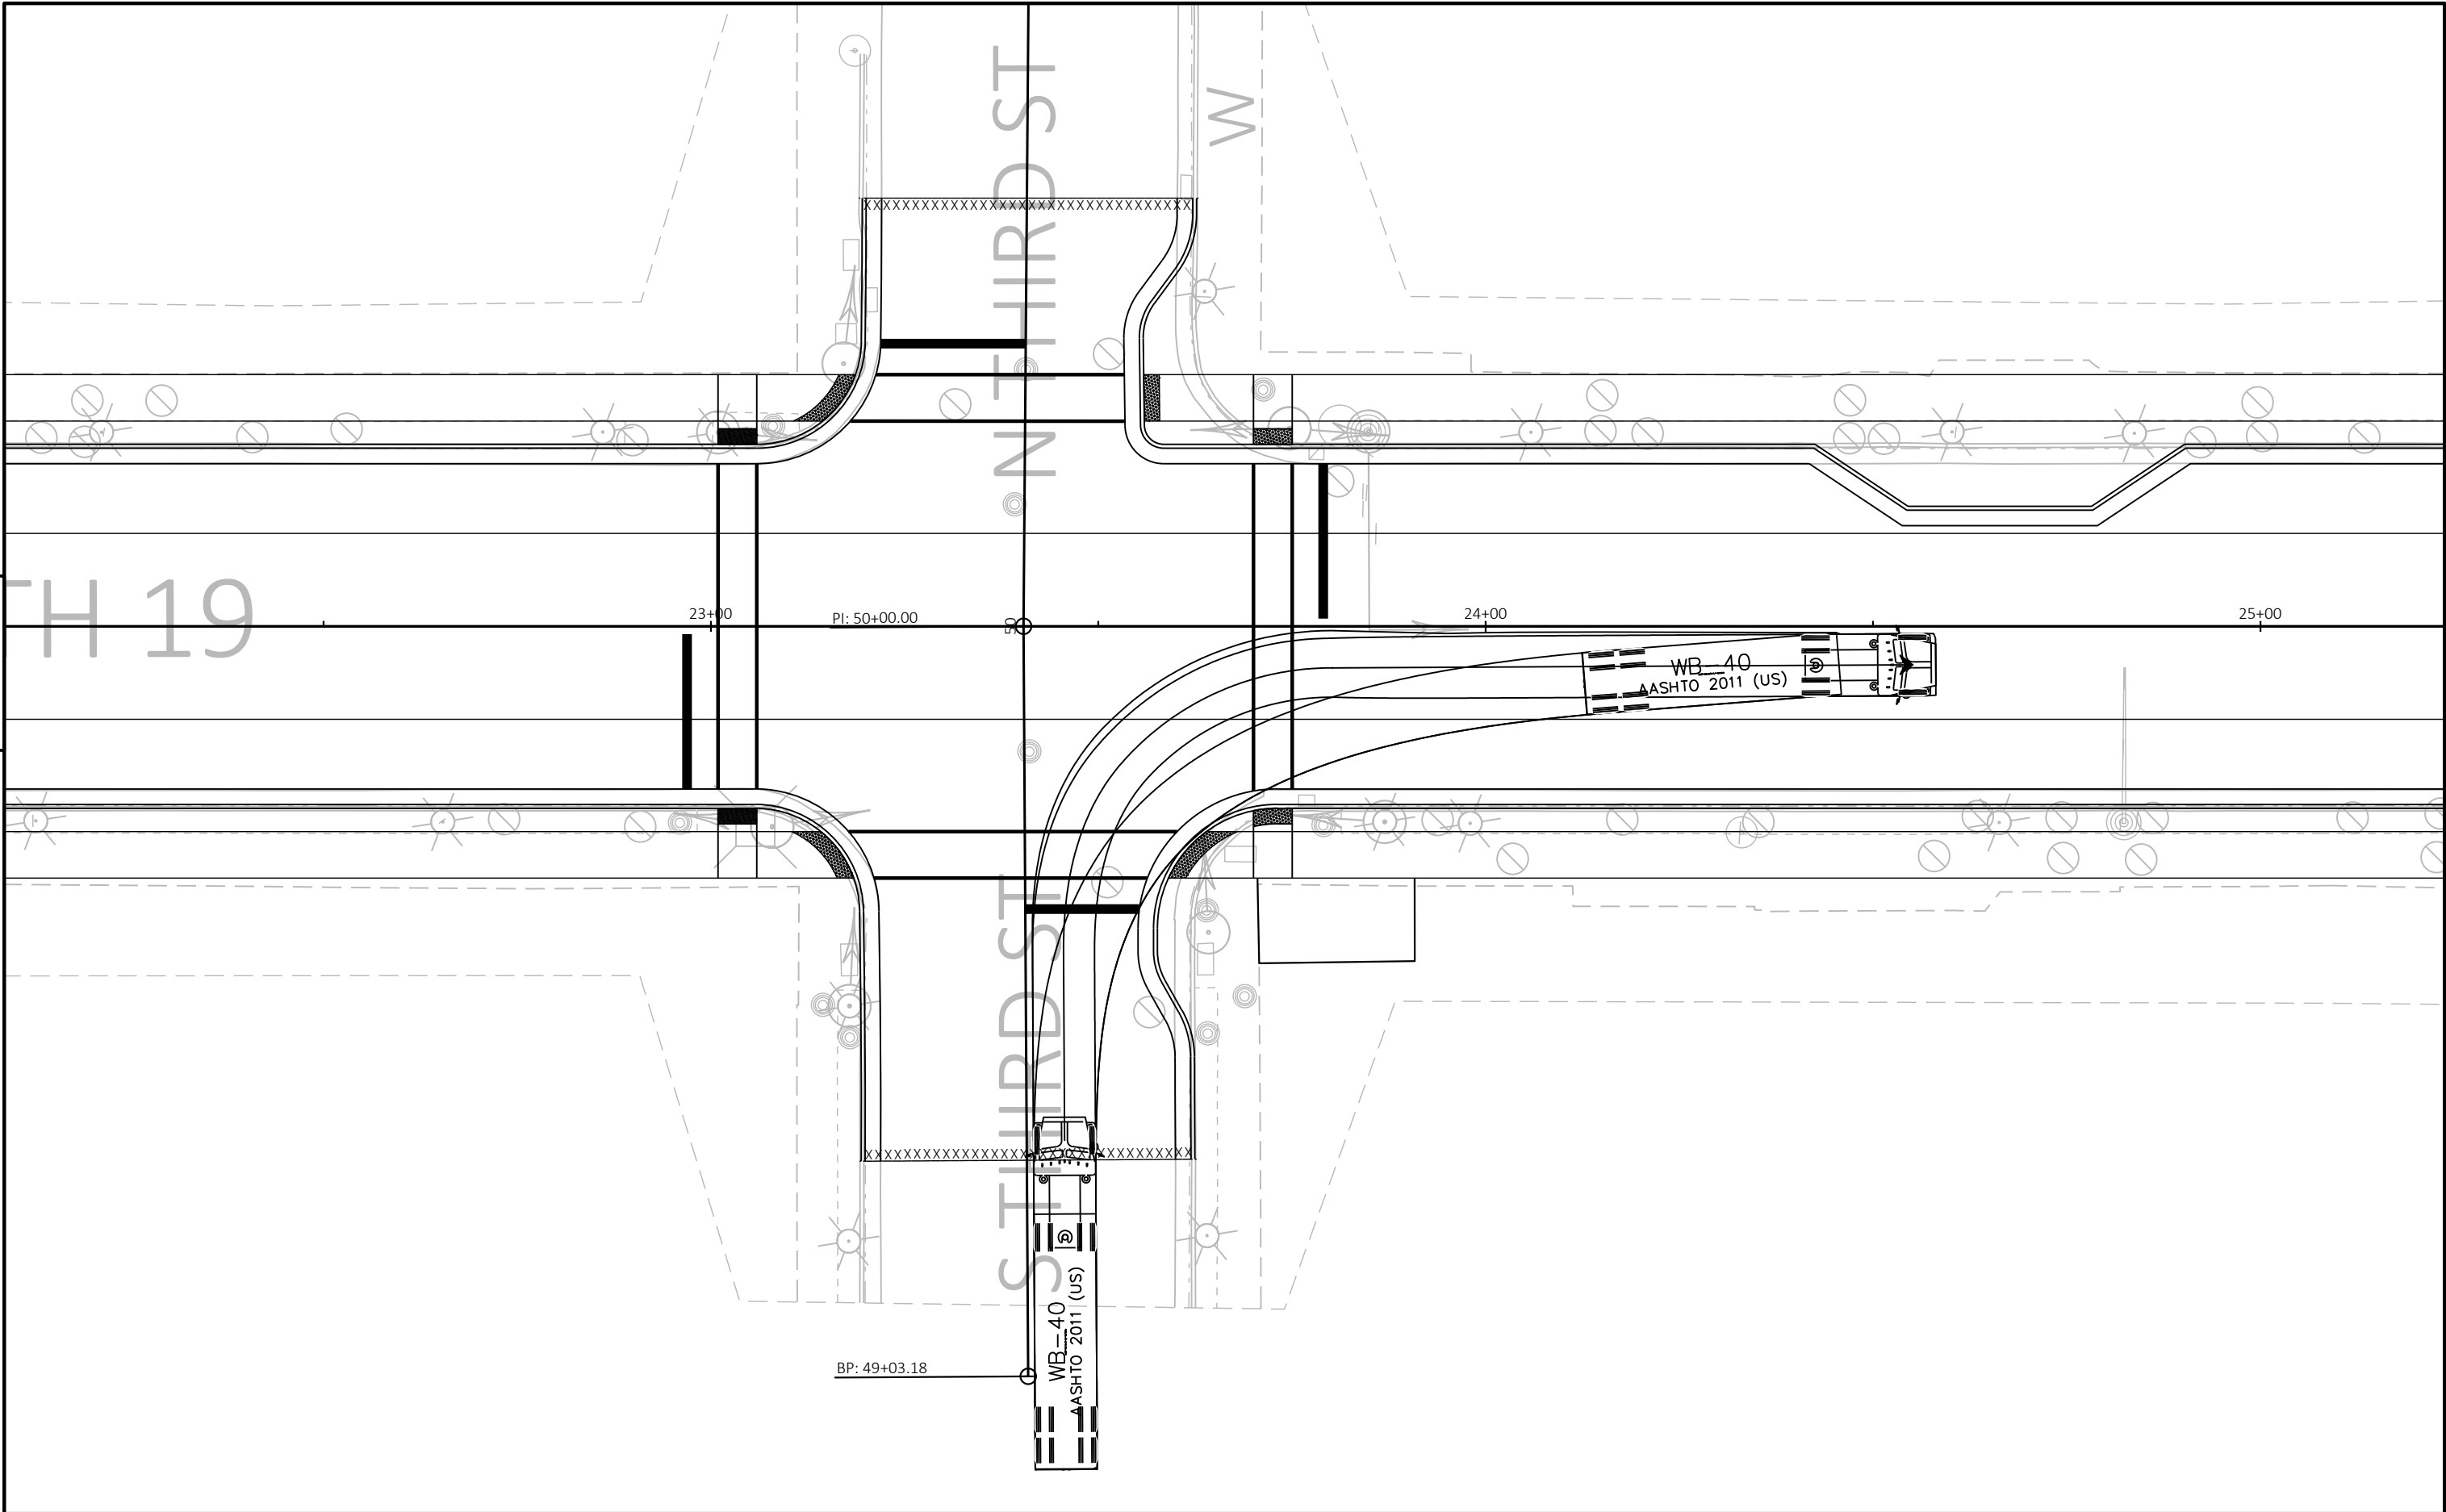



|                        |             |                   |                                               |       |   |
|------------------------|-------------|-------------------|-----------------------------------------------|-------|---|
| PROJECT NO: 3050-01-78 | HWY: STH 19 | COUNTY: JEFFERSON | TURNING MOVEMENTS - THIRD AND FOURTH ST 2-WAY | SHEET | E |
|------------------------|-------------|-------------------|-----------------------------------------------|-------|---|

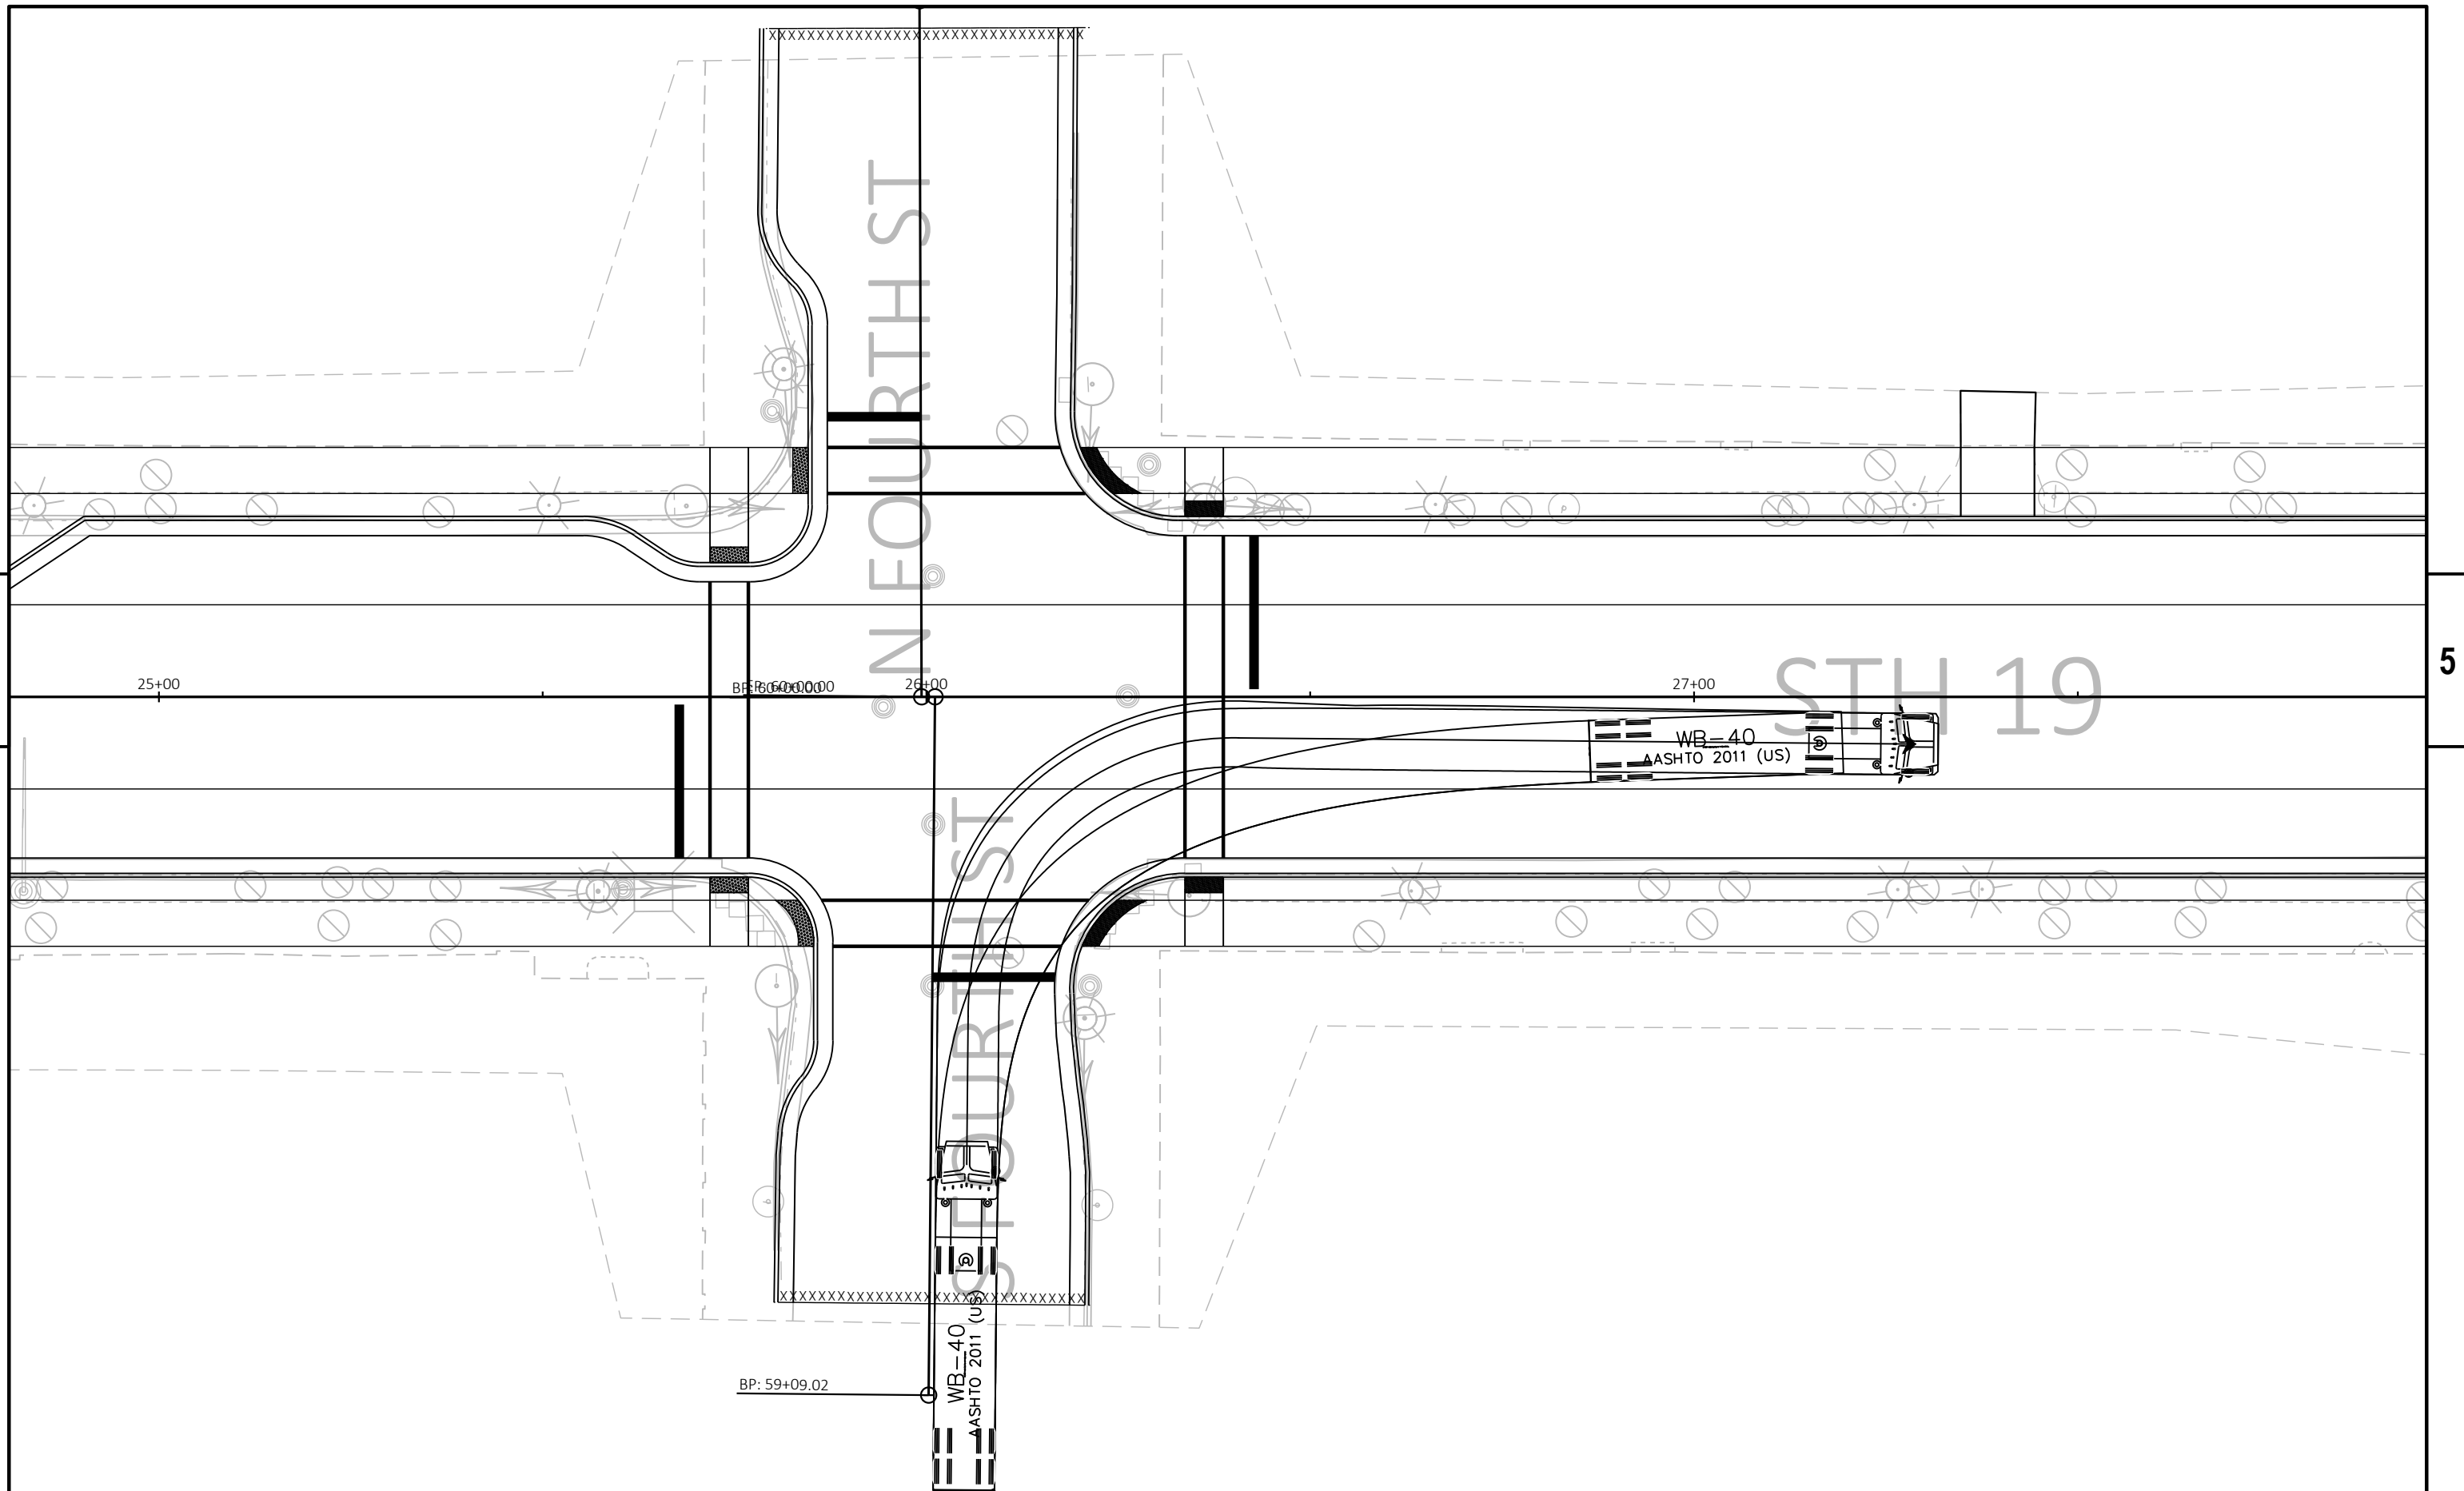

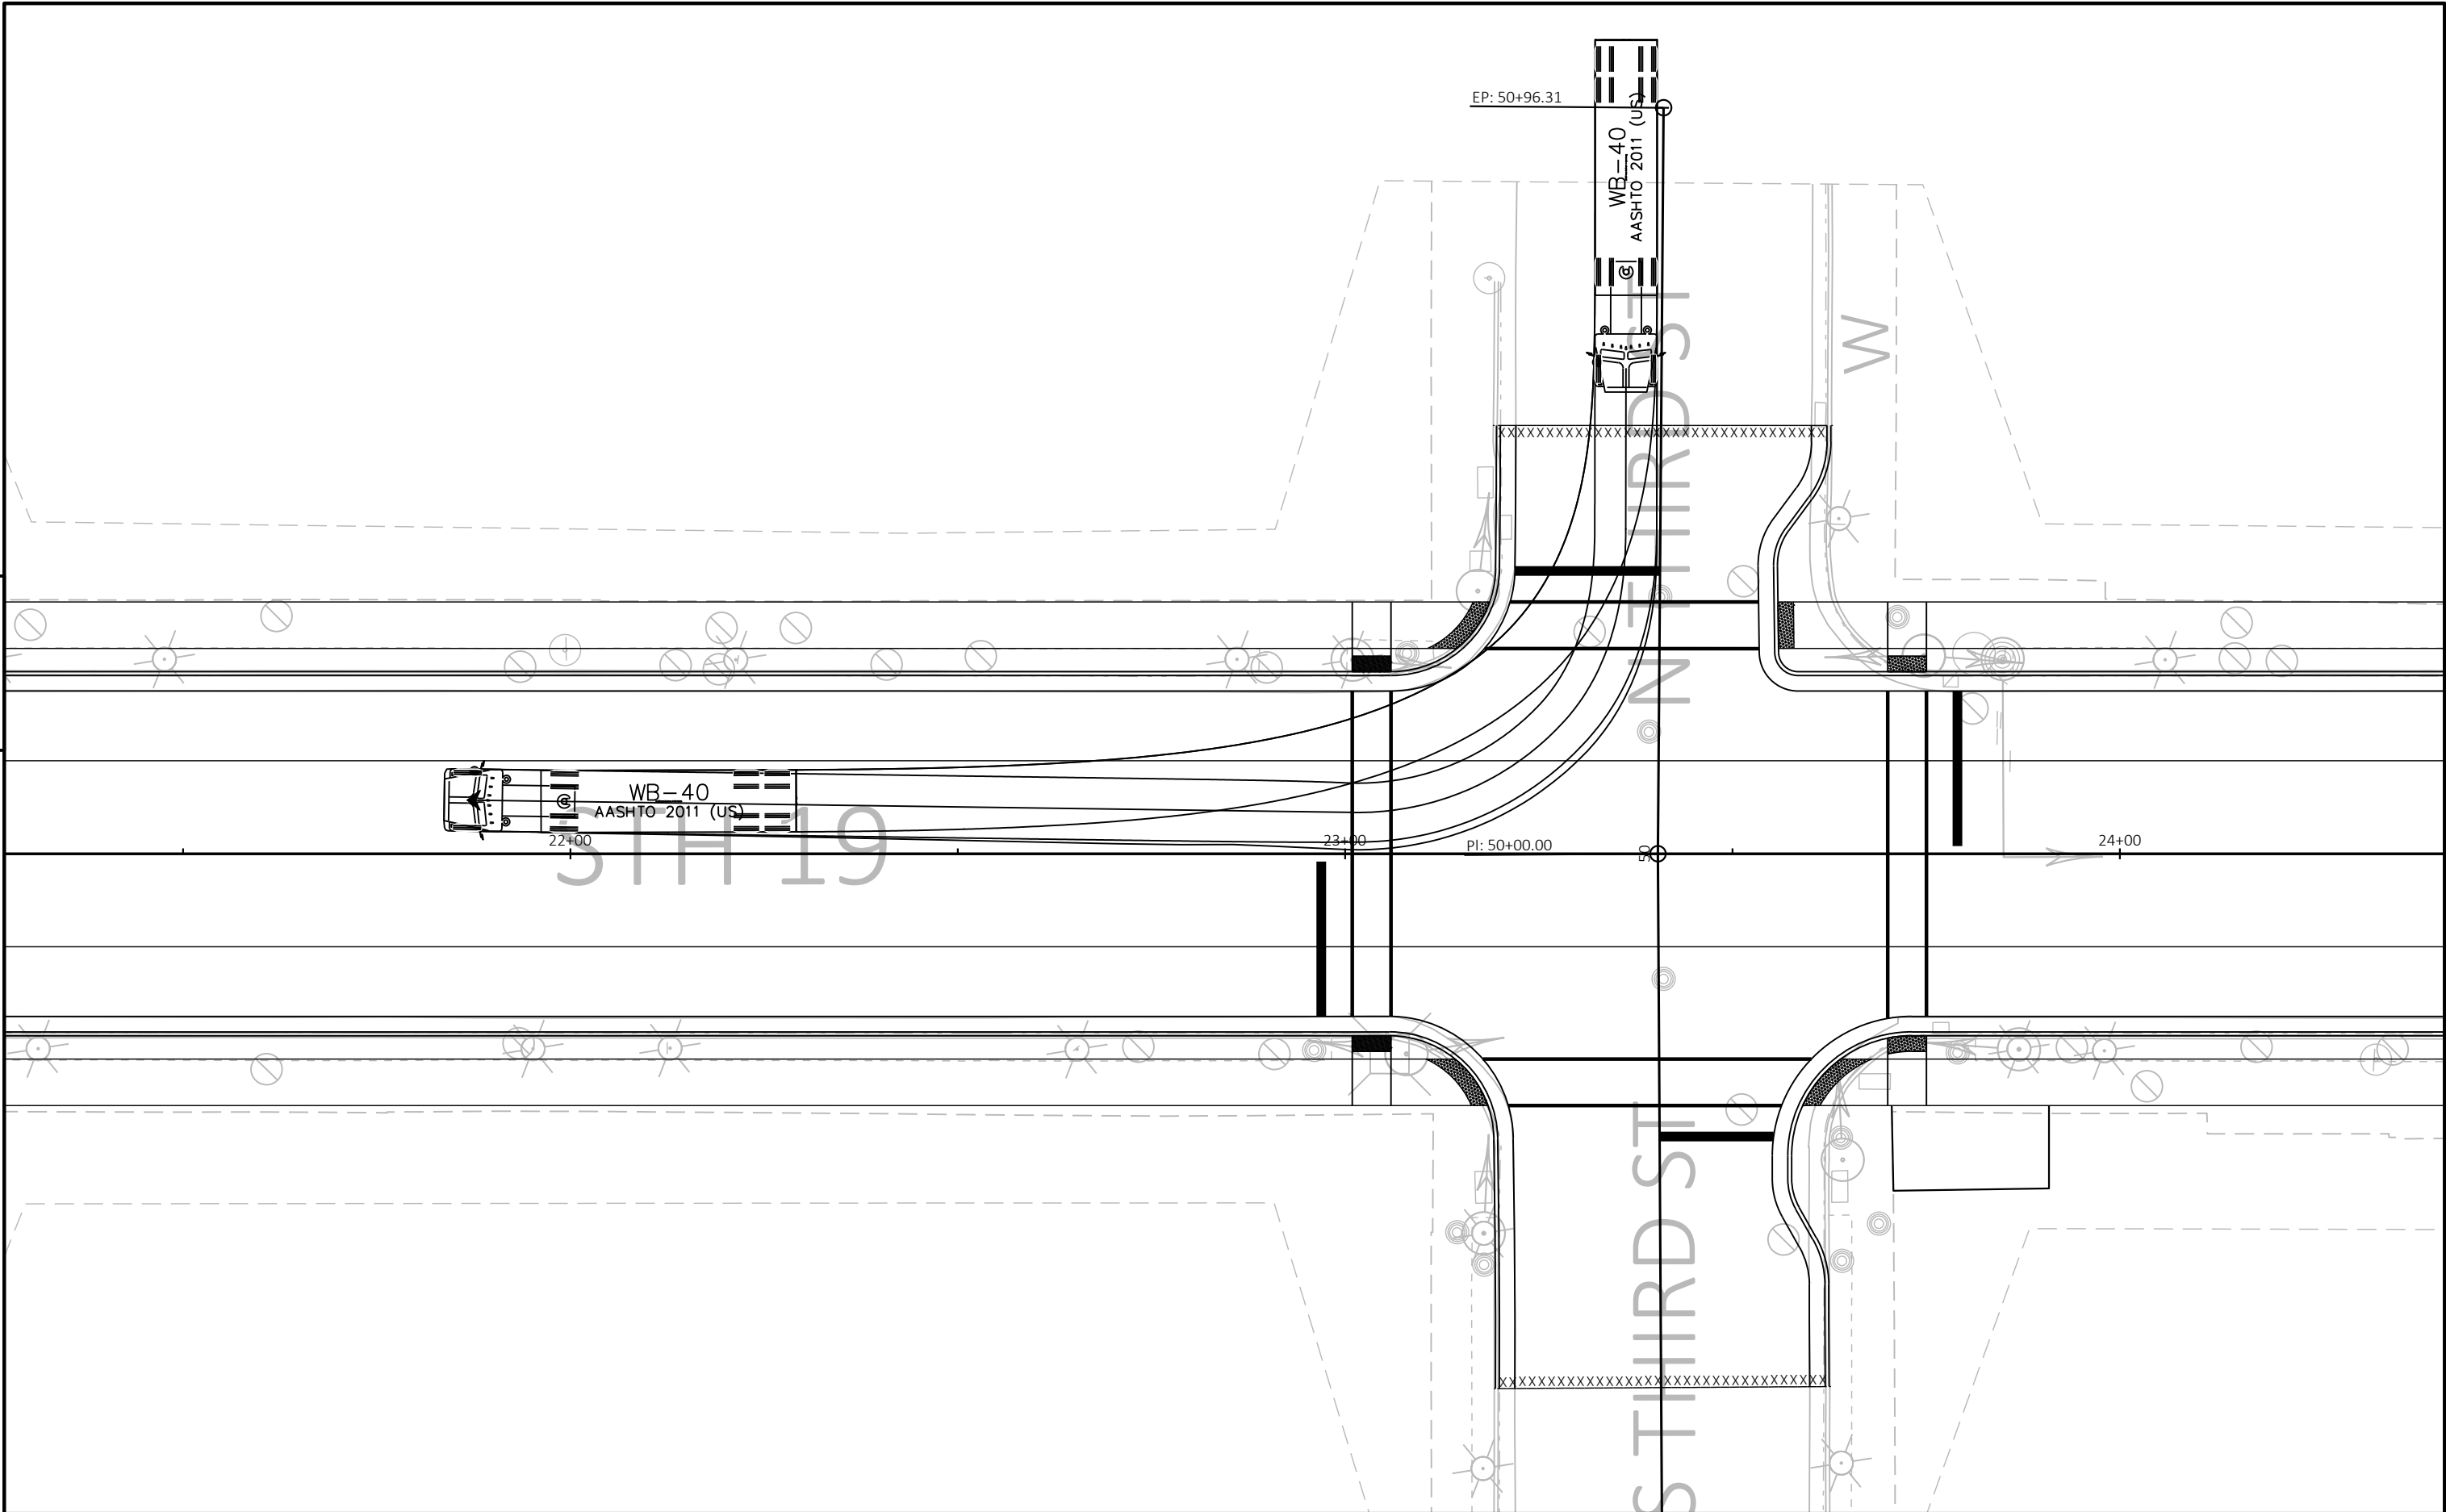


|                        |             |                   |                                               |       |   |
|------------------------|-------------|-------------------|-----------------------------------------------|-------|---|
| PROJECT NO: 3050-01-78 | HWY: STH 19 | COUNTY: JEFFERSON | TURNING MOVEMENTS - THIRD AND FOURTH ST 2-WAY | SHEET | E |
|------------------------|-------------|-------------------|-----------------------------------------------|-------|---|

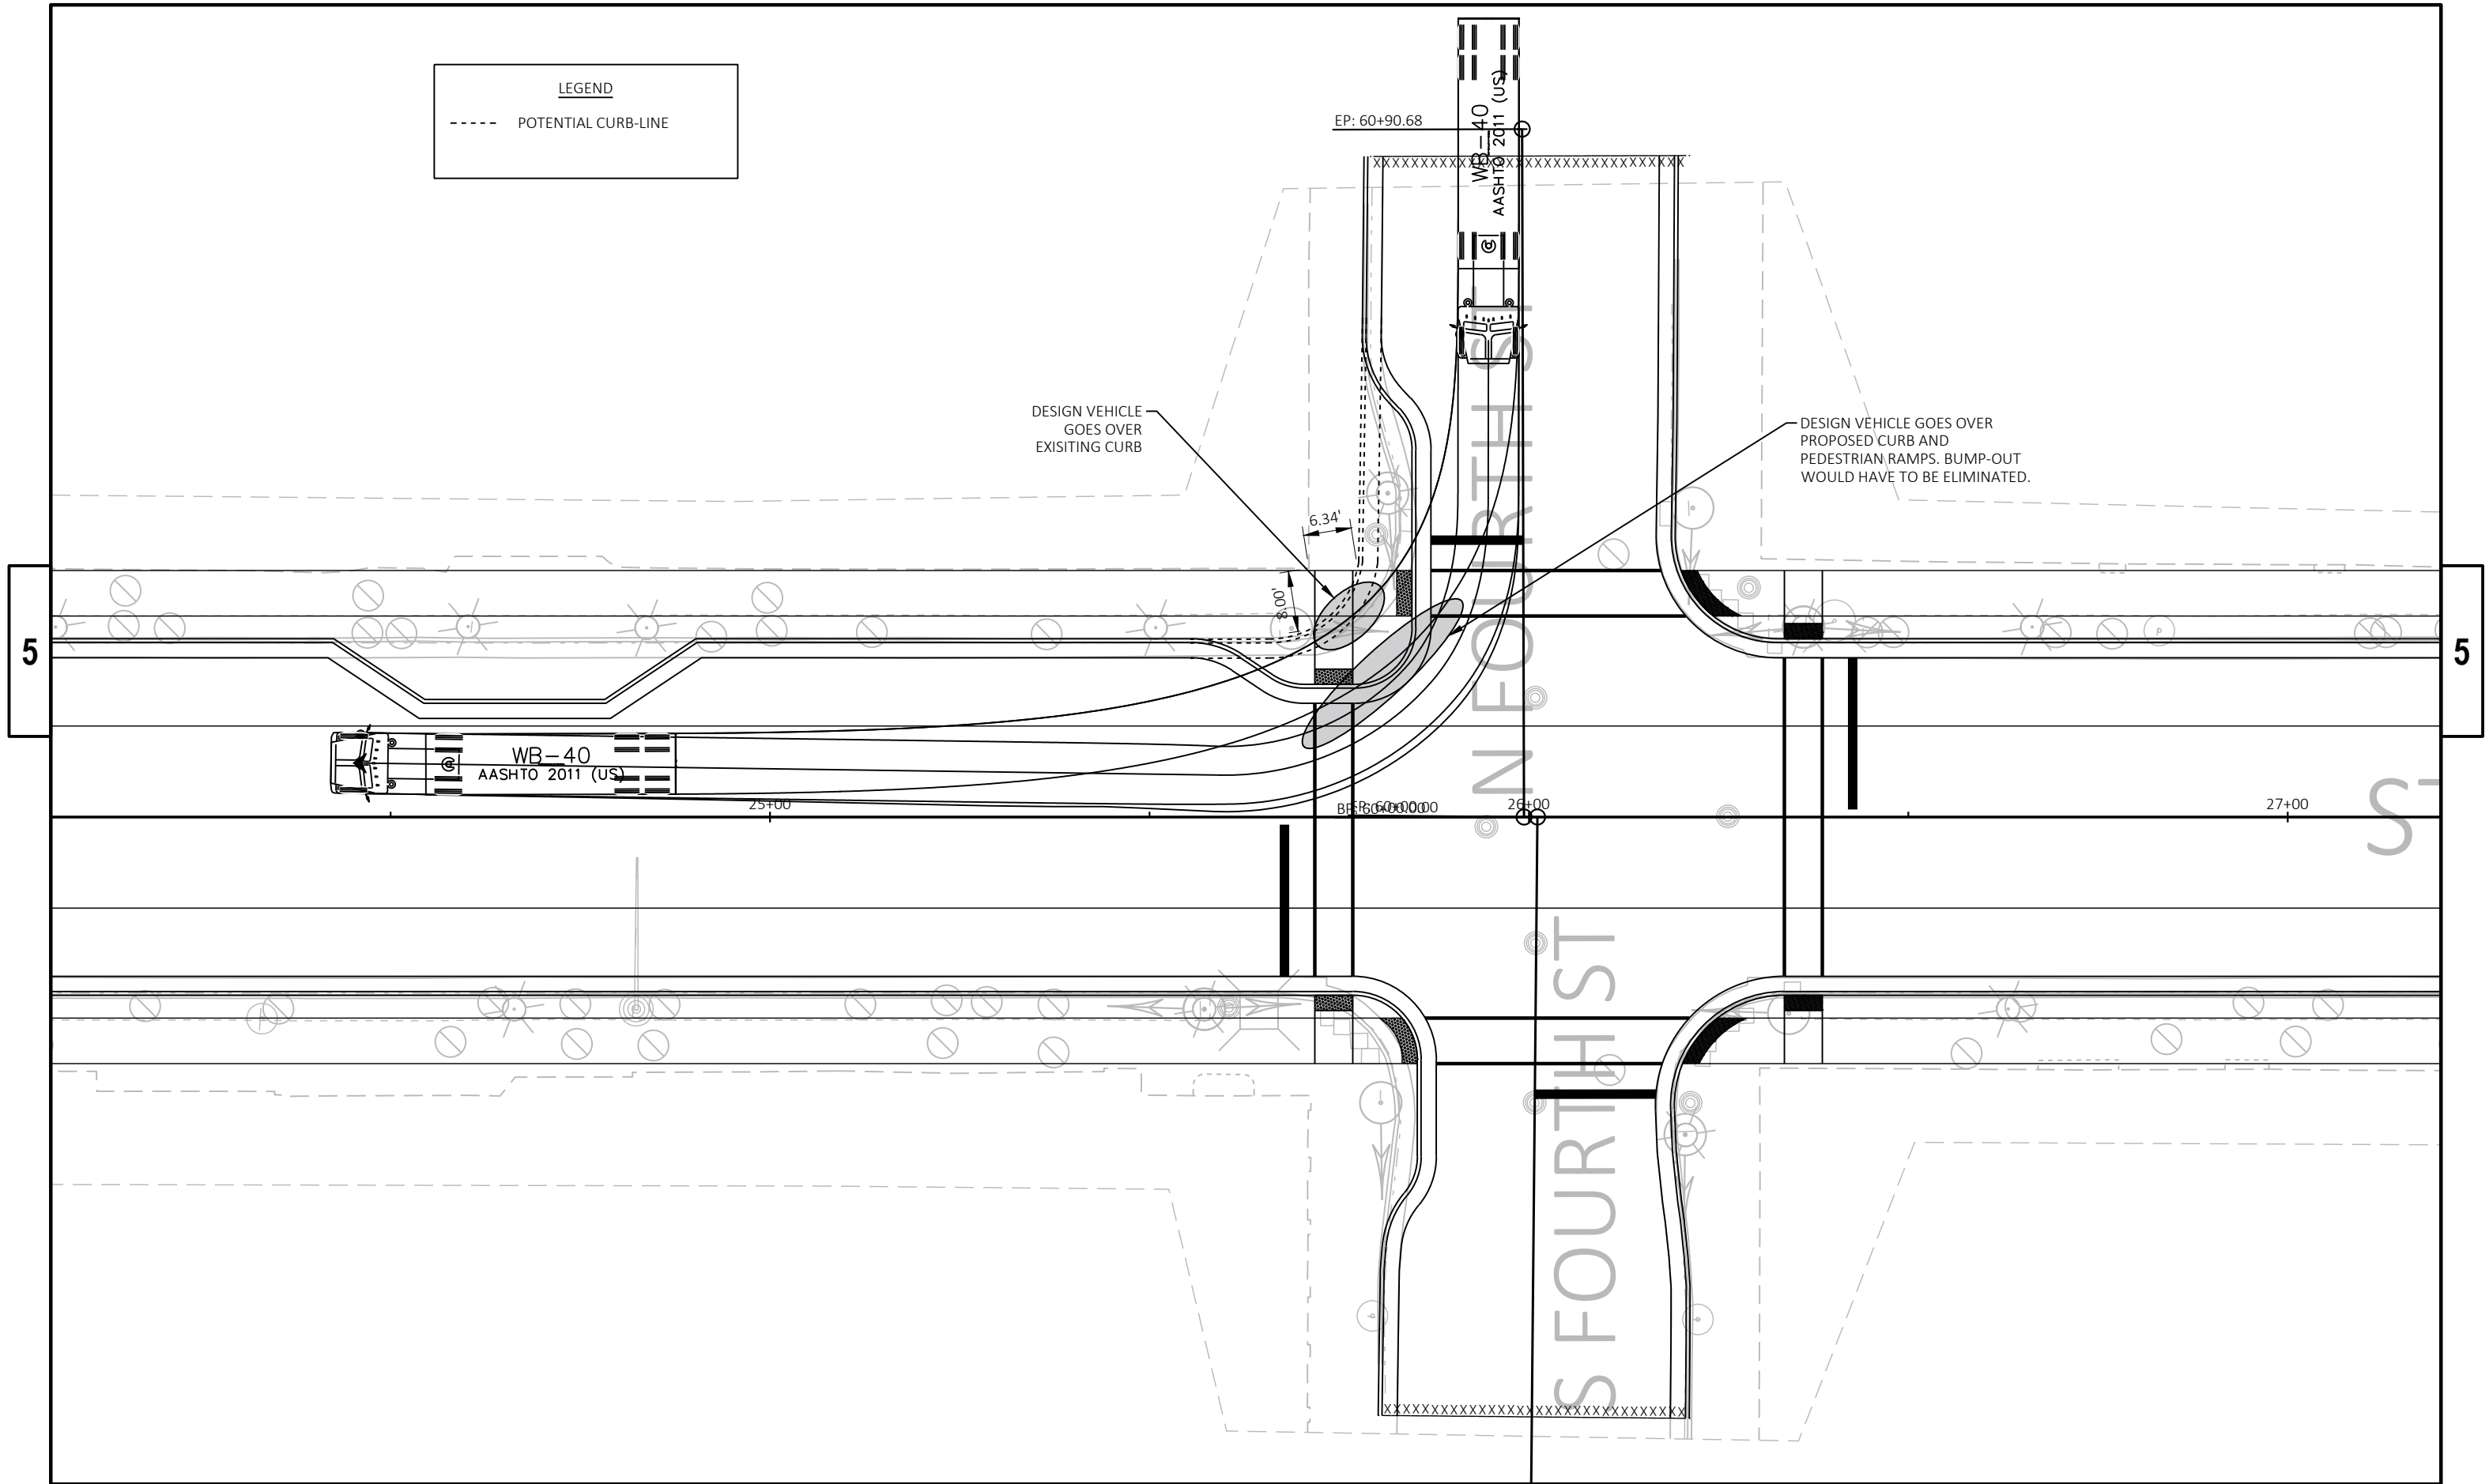


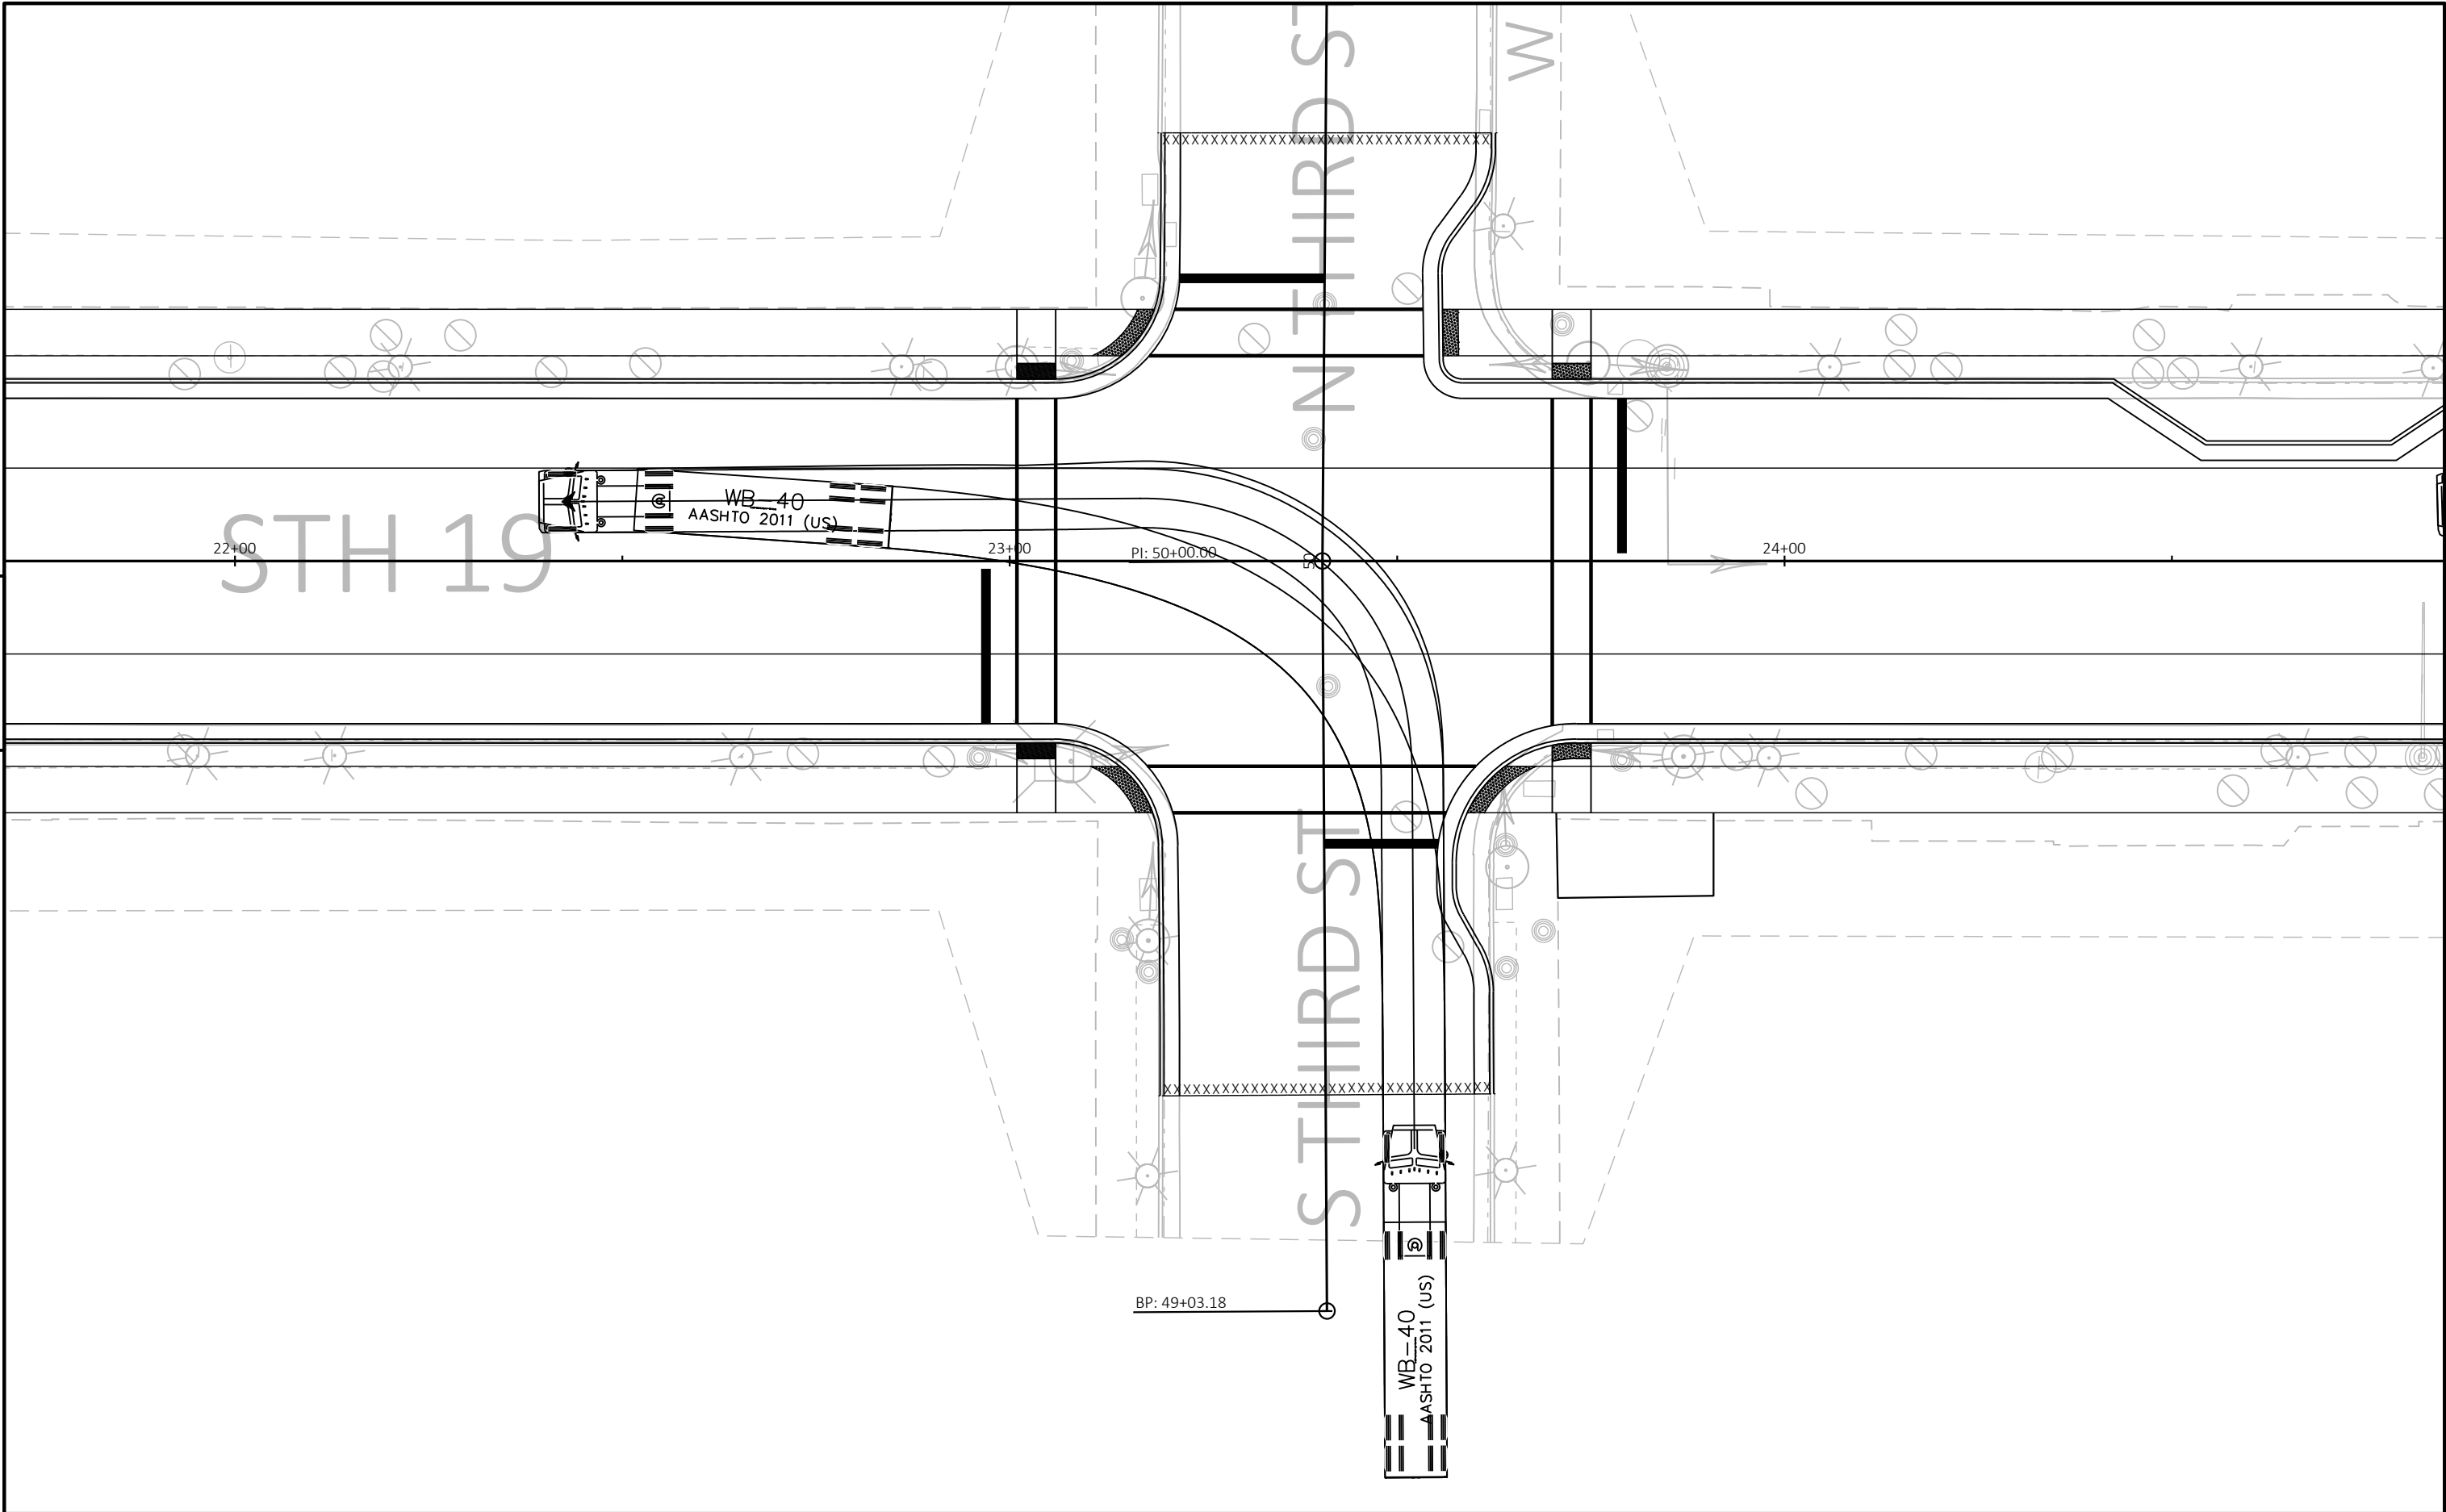


|                        |             |                   |                                               |       |   |
|------------------------|-------------|-------------------|-----------------------------------------------|-------|---|
| PROJECT NO: 3050-01-78 | HWY: STH 19 | COUNTY: JEFFERSON | TURNING MOVEMENTS - THIRD AND FOURTH ST 2-WAY | SHEET | E |
|------------------------|-------------|-------------------|-----------------------------------------------|-------|---|

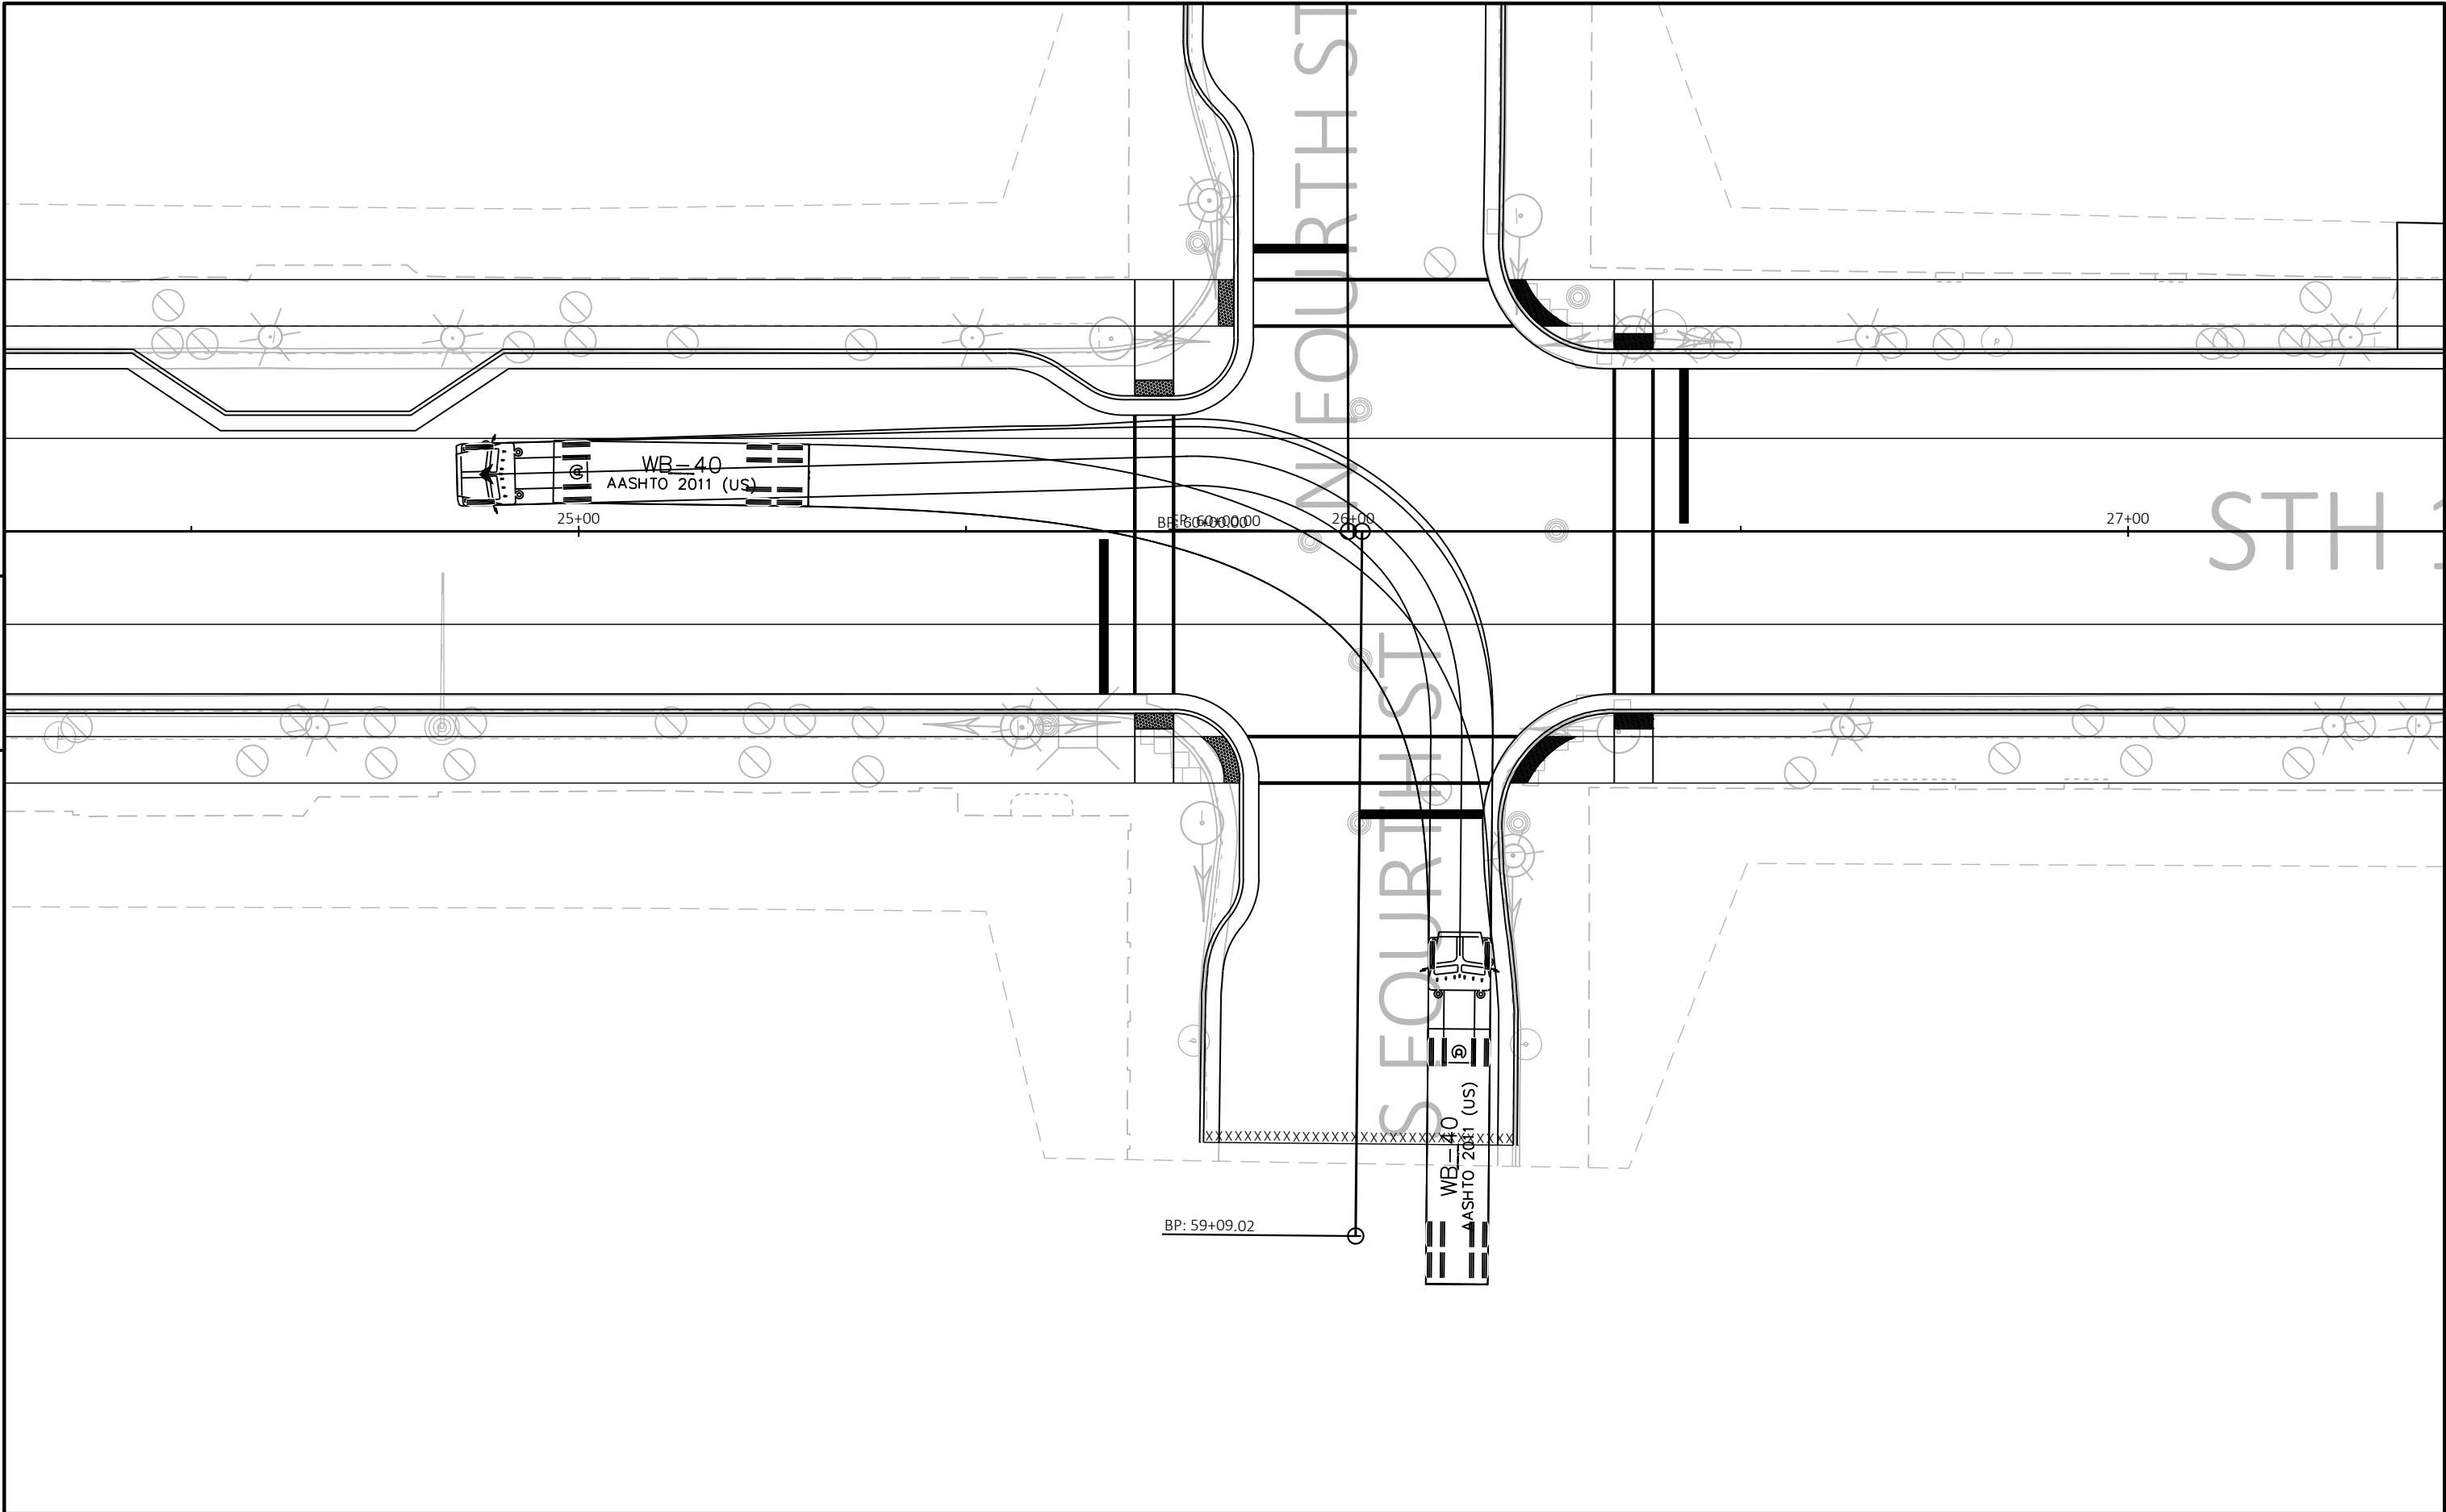

|                        |             |                   |                                               |       |   |
|------------------------|-------------|-------------------|-----------------------------------------------|-------|---|
| PROJECT NO: 3050-01-78 | HWY: STH 19 | COUNTY: JEFFERSON | TURNING MOVEMENTS - THIRD AND FOURTH ST 2-WAY | SHEET | E |
|------------------------|-------------|-------------------|-----------------------------------------------|-------|---|

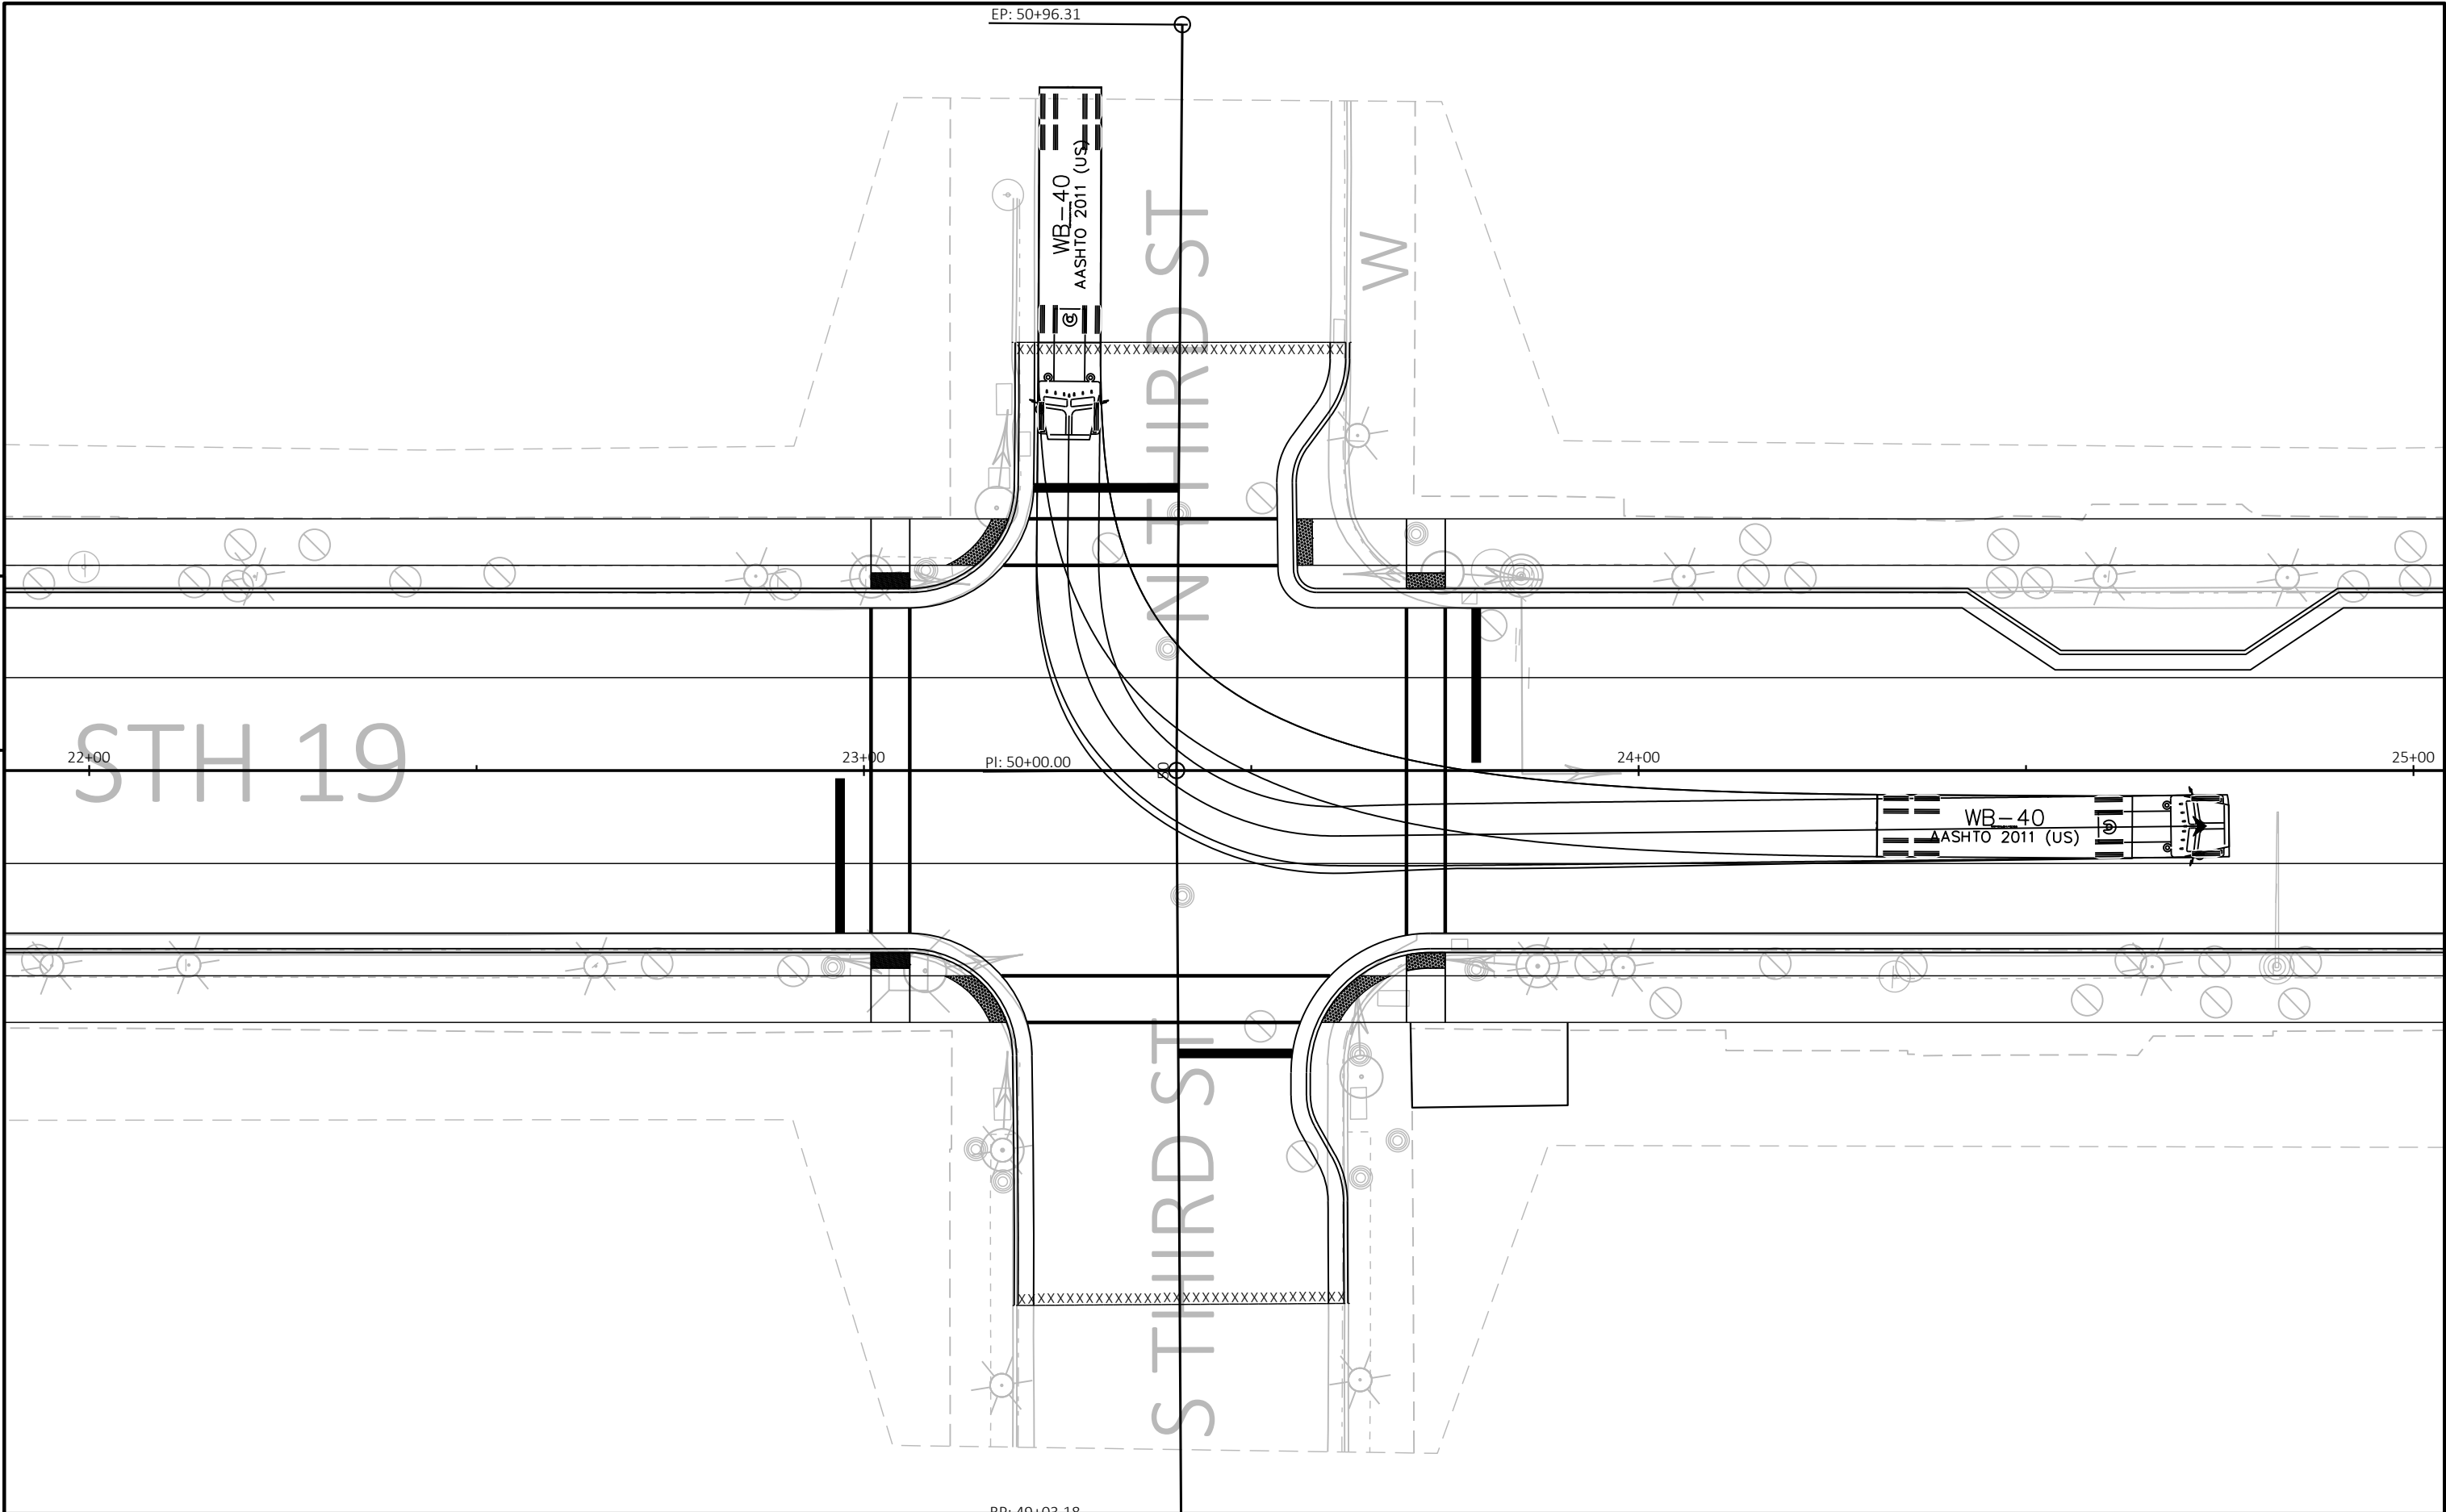


|                        |             |                   |                                               |       |   |
|------------------------|-------------|-------------------|-----------------------------------------------|-------|---|
| PROJECT NO: 3050-01-78 | HWY: STH 19 | COUNTY: JEFFERSON | TURNING MOVEMENTS - THIRD AND FOURTH ST 2-WAY | SHEET | E |
|------------------------|-------------|-------------------|-----------------------------------------------|-------|---|

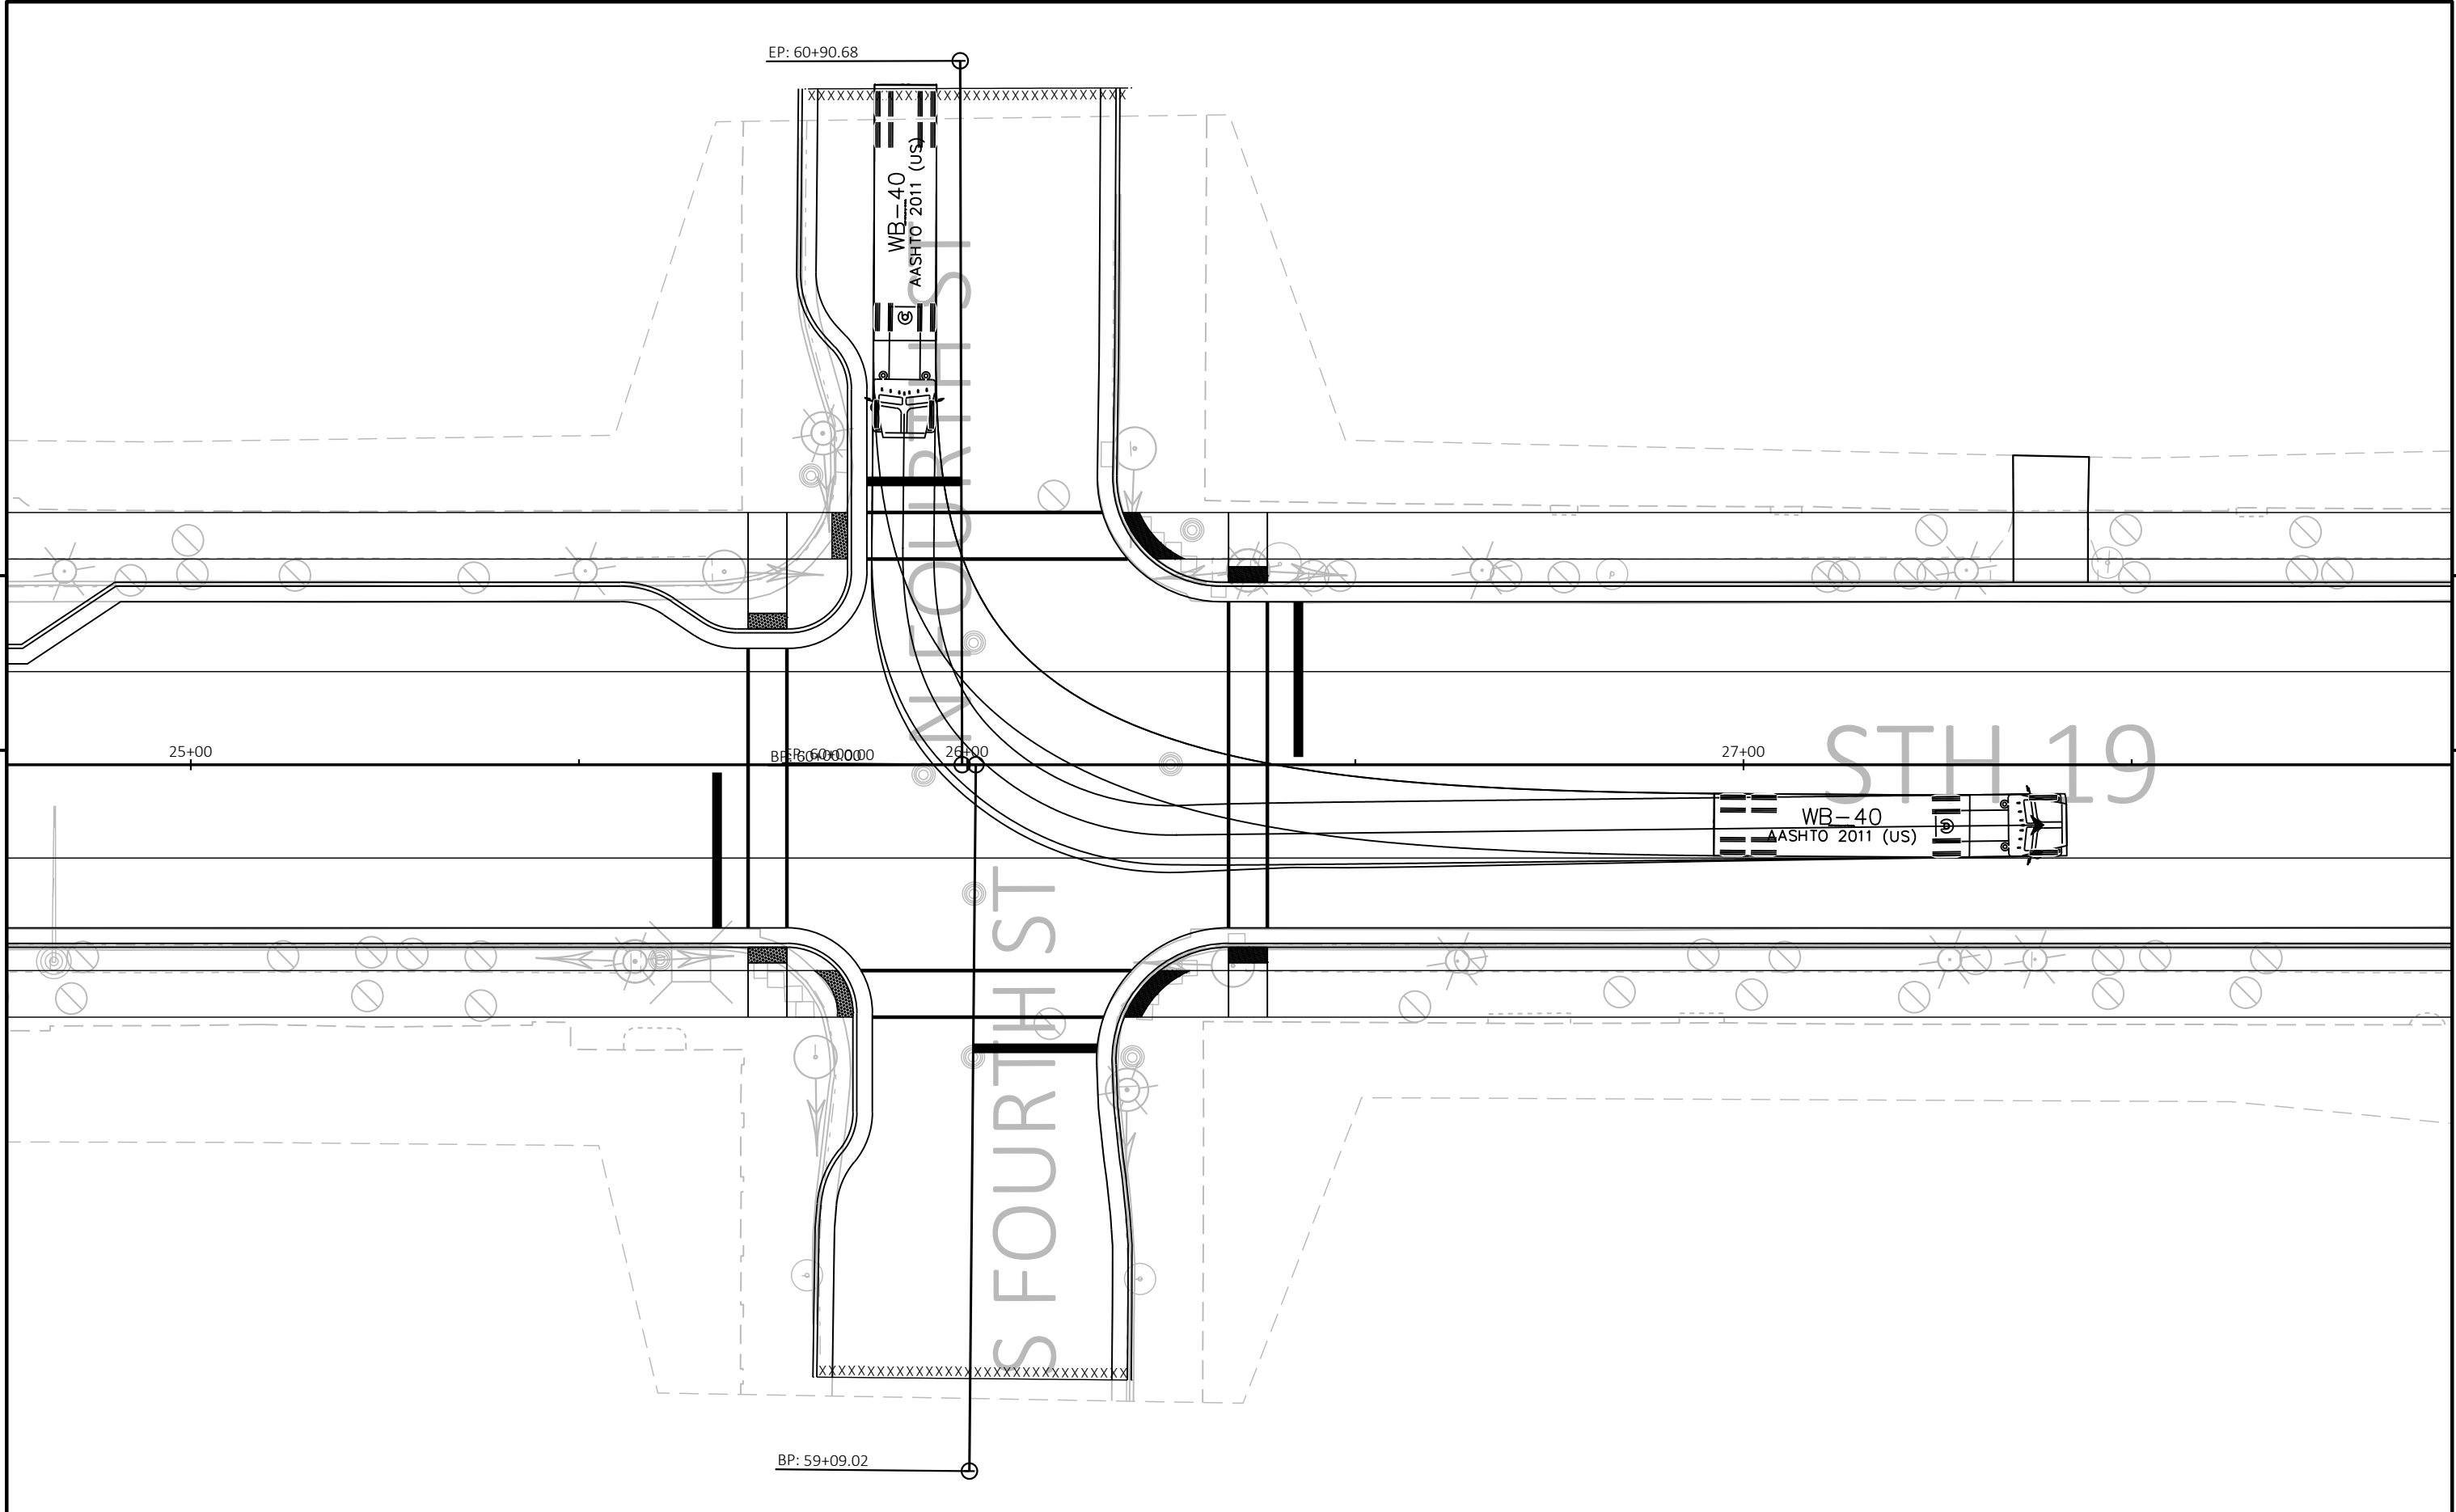

5

5


|                        |             |                   |                                               |       |   |
|------------------------|-------------|-------------------|-----------------------------------------------|-------|---|
| PROJECT NO: 3050-01-78 | HWY: STH 19 | COUNTY: JEFFERSON | TURNING MOVEMENTS - THIRD AND FOURTH ST 2-WAY | SHEET | E |
|------------------------|-------------|-------------------|-----------------------------------------------|-------|---|

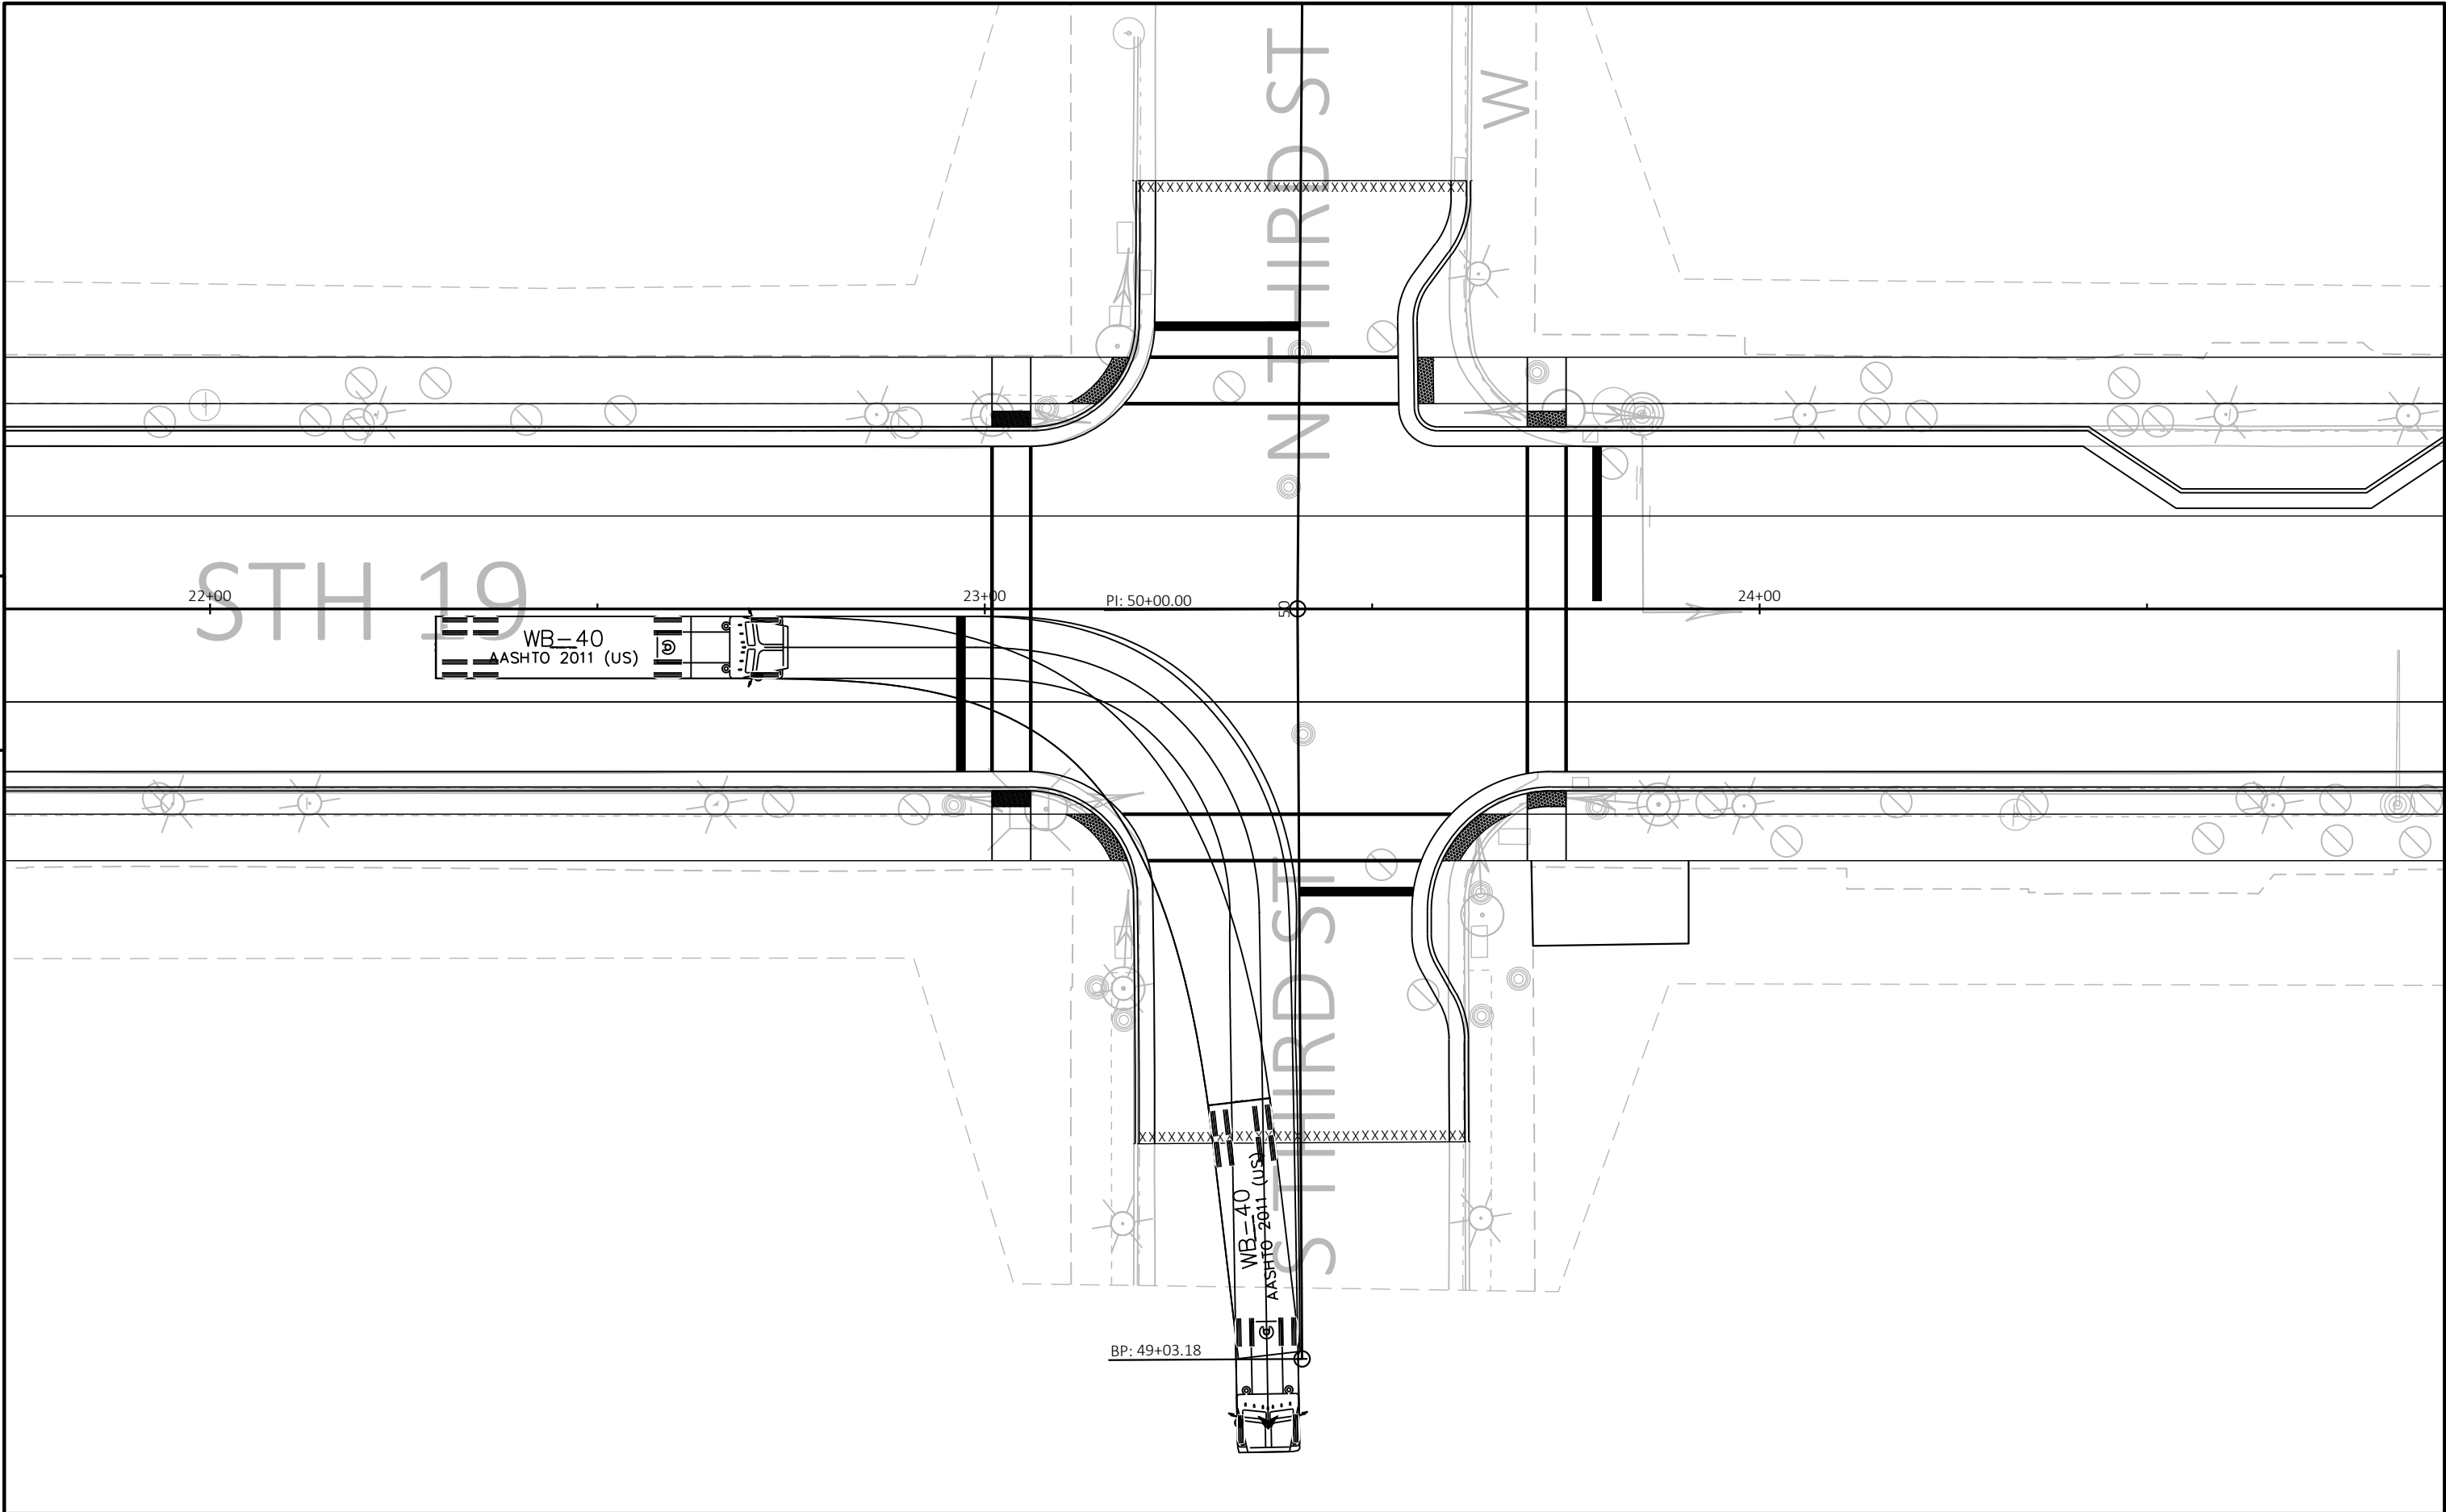


|                        |             |                   |                                               |       |   |
|------------------------|-------------|-------------------|-----------------------------------------------|-------|---|
| PROJECT NO: 3050-01-78 | HWY: STH 19 | COUNTY: JEFFERSON | TURNING MOVEMENTS - THIRD AND FOURTH ST 2-WAY | SHEET | E |
|------------------------|-------------|-------------------|-----------------------------------------------|-------|---|


LEGEND

----- POTENTIAL CURB-LINE

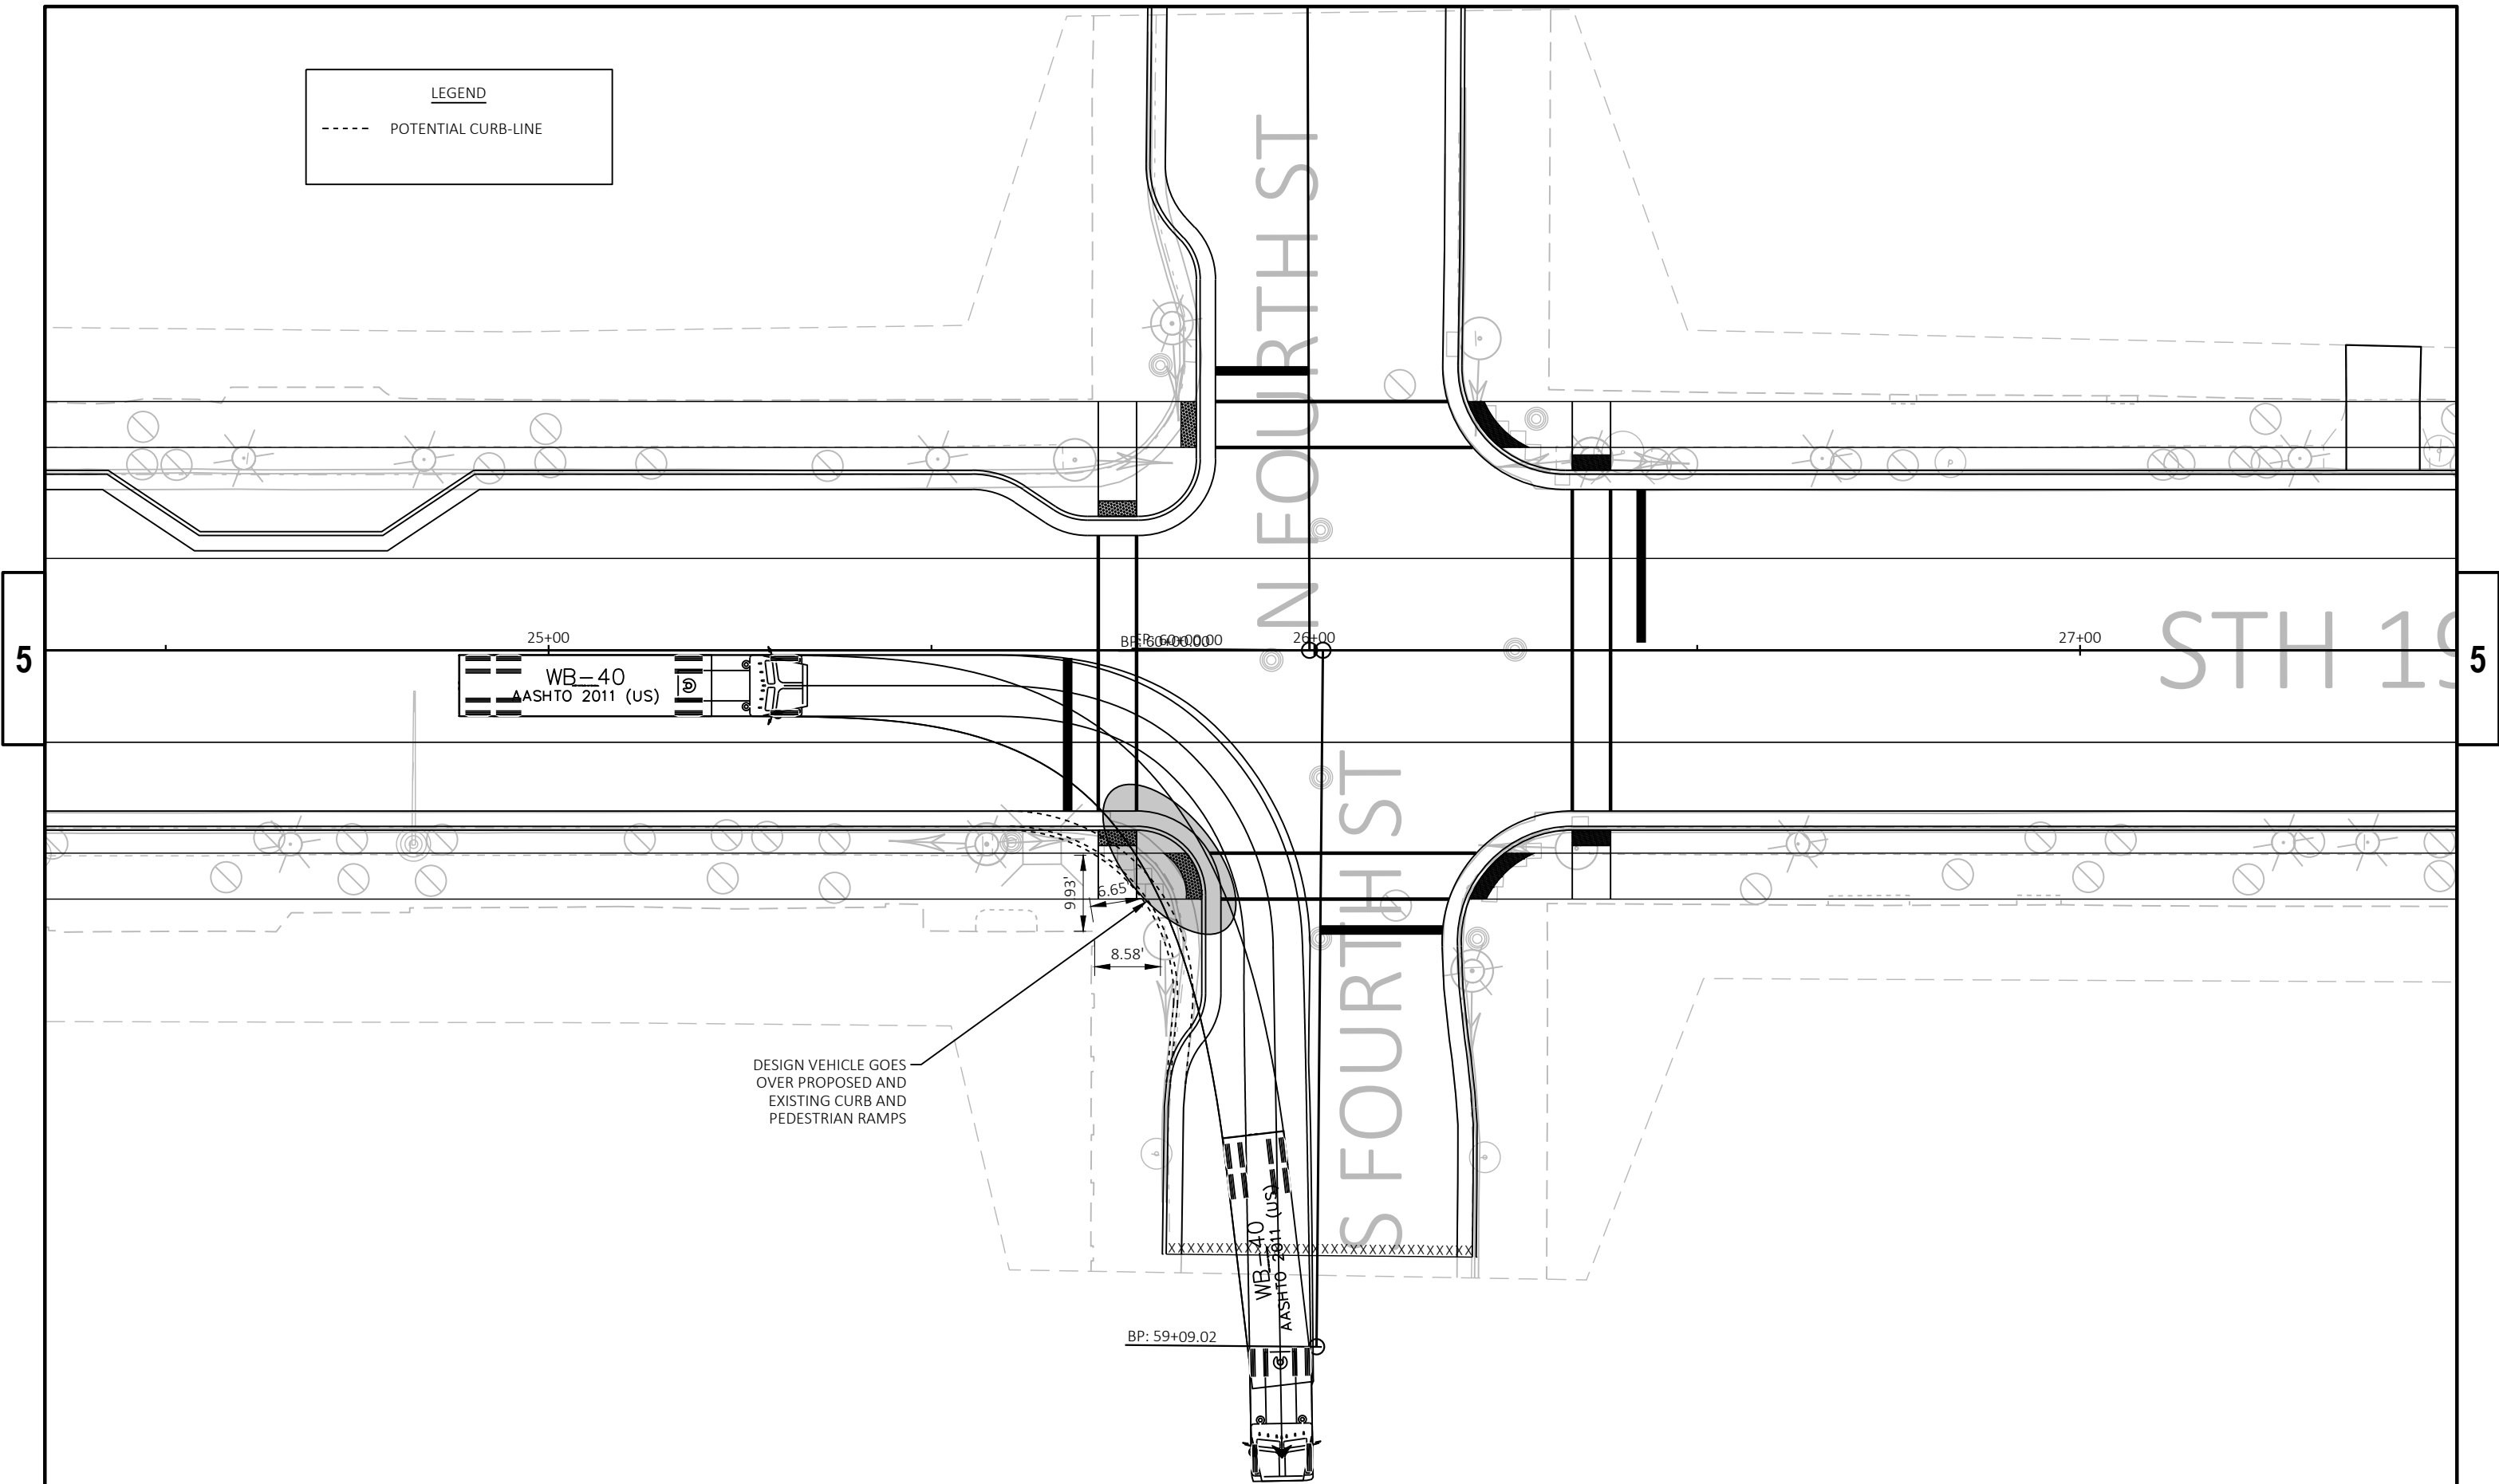


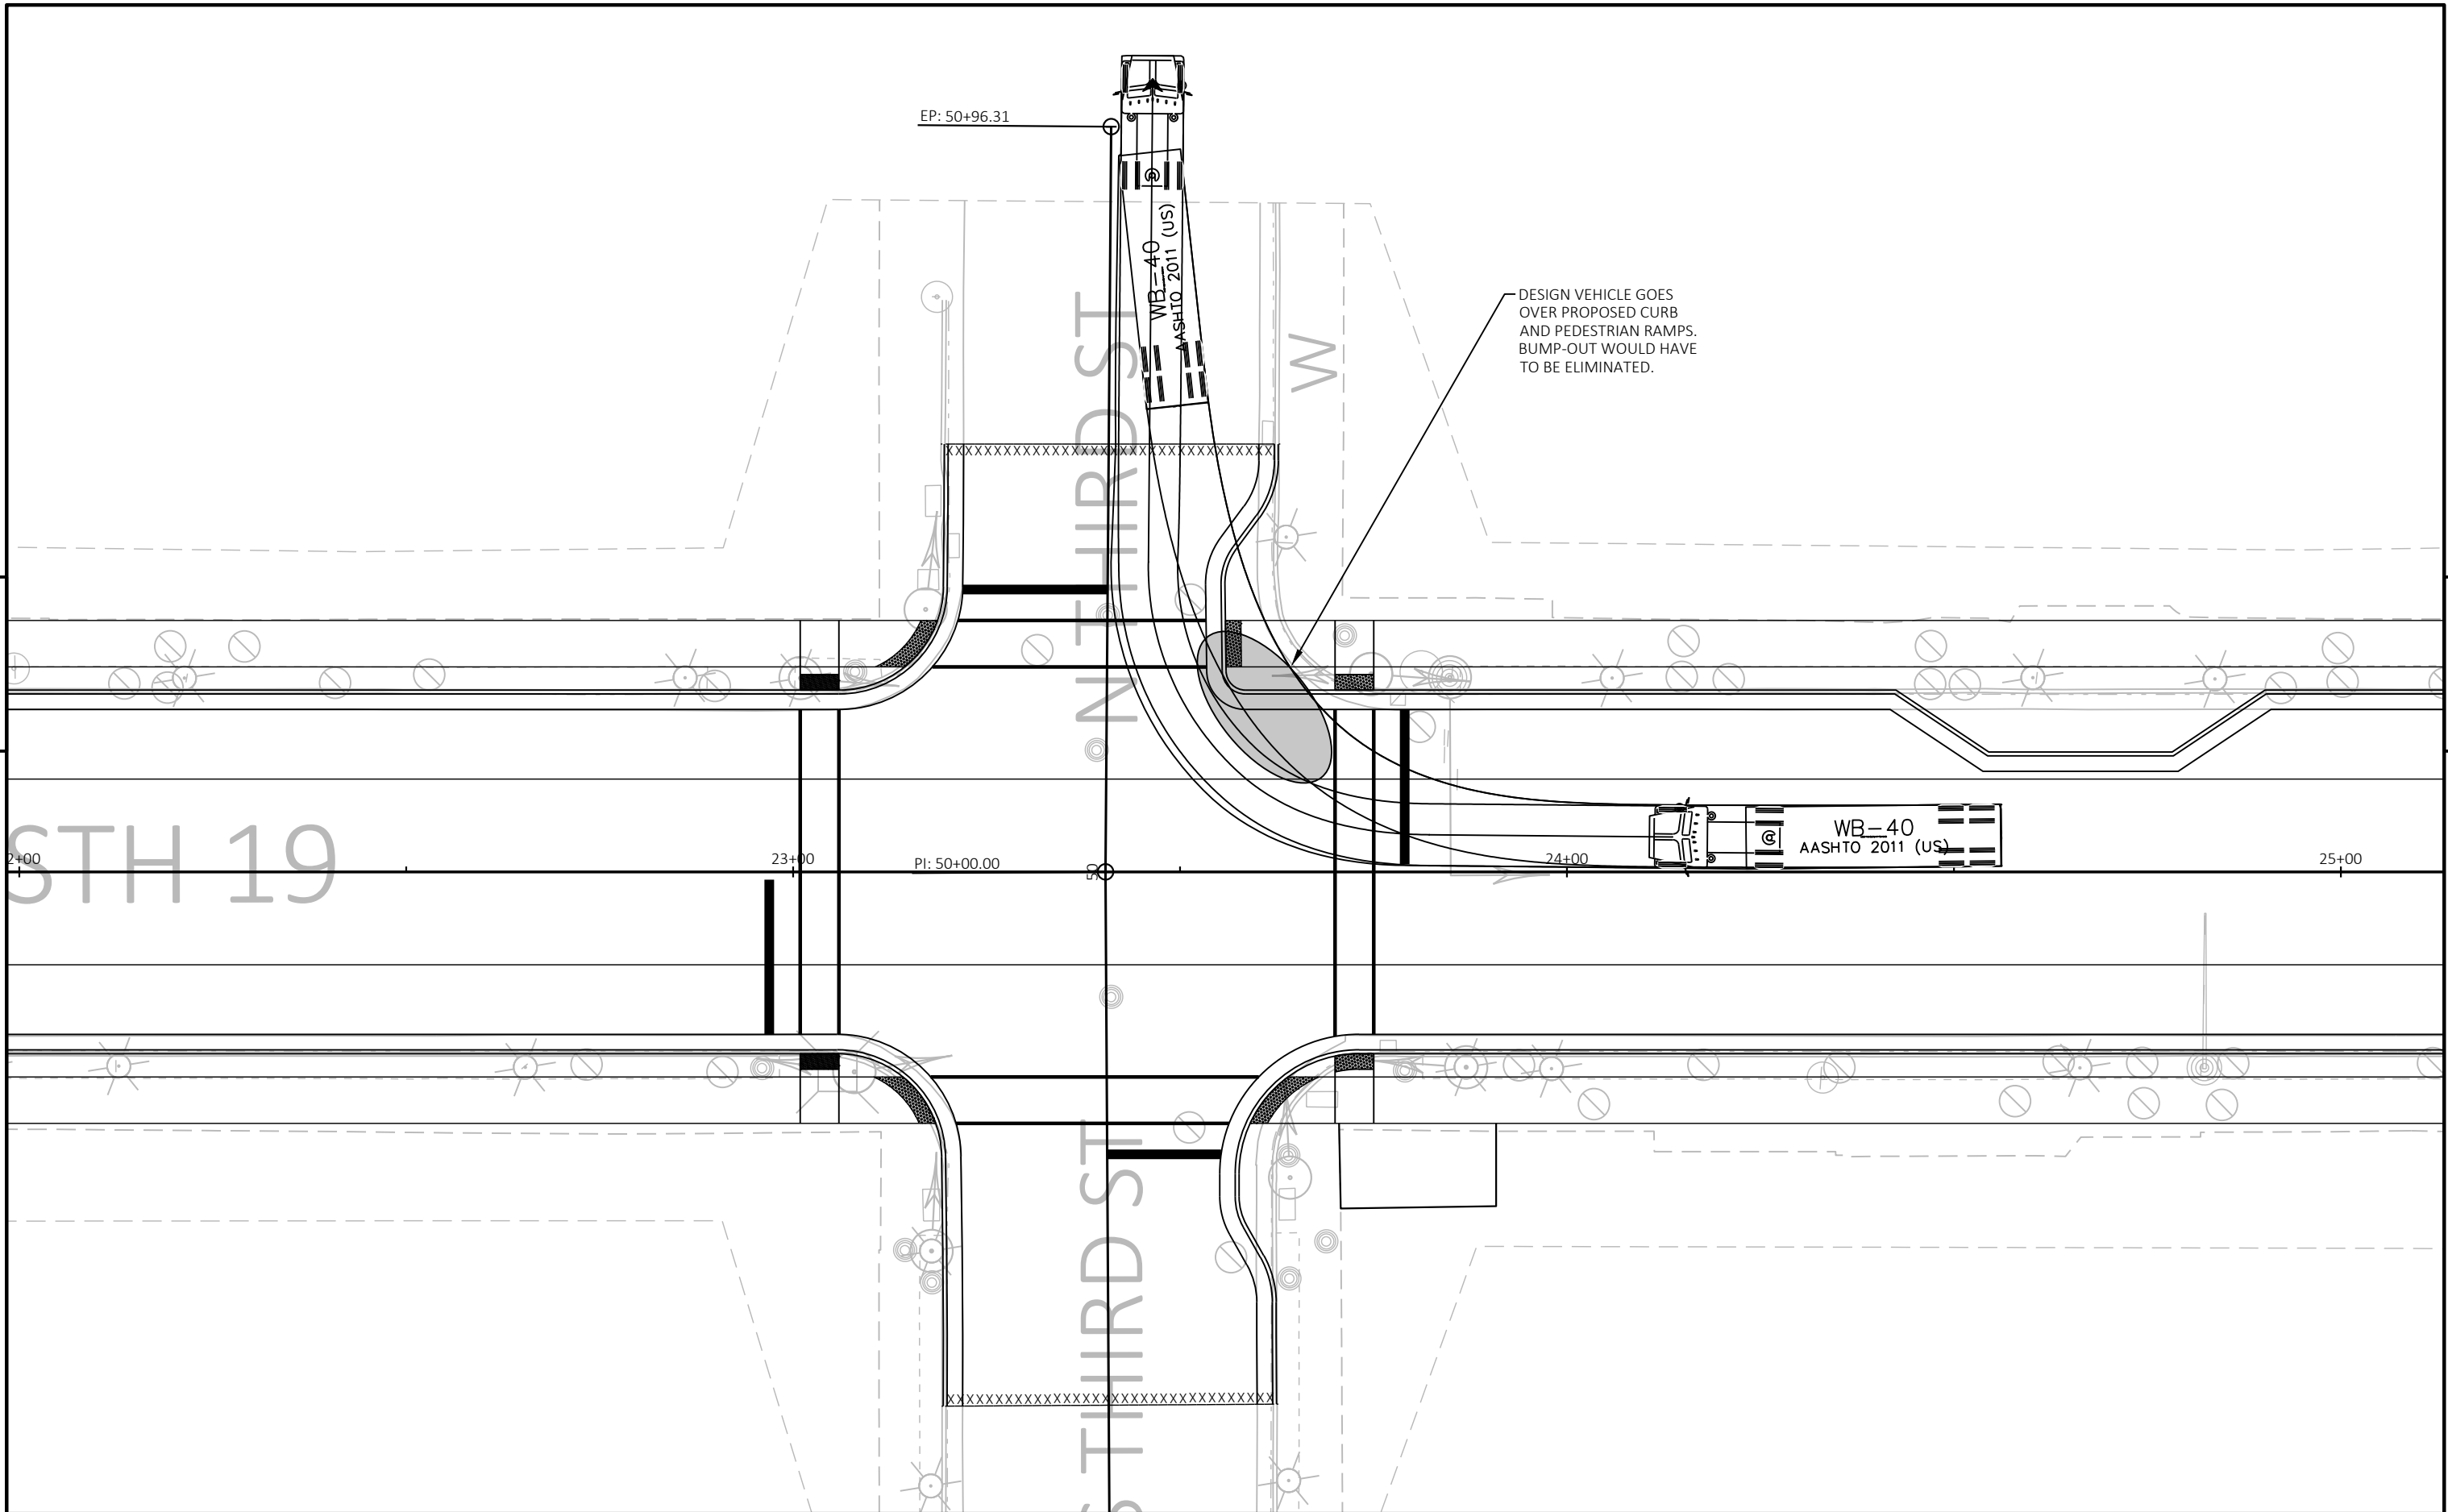


|                        |             |                   |                                               |       |   |
|------------------------|-------------|-------------------|-----------------------------------------------|-------|---|
| PROJECT NO: 3050-01-78 | HWY: STH 19 | COUNTY: JEFFERSON | TURNING MOVEMENTS - THIRD AND FOURTH ST 2-WAY | SHEET | E |
|------------------------|-------------|-------------------|-----------------------------------------------|-------|---|

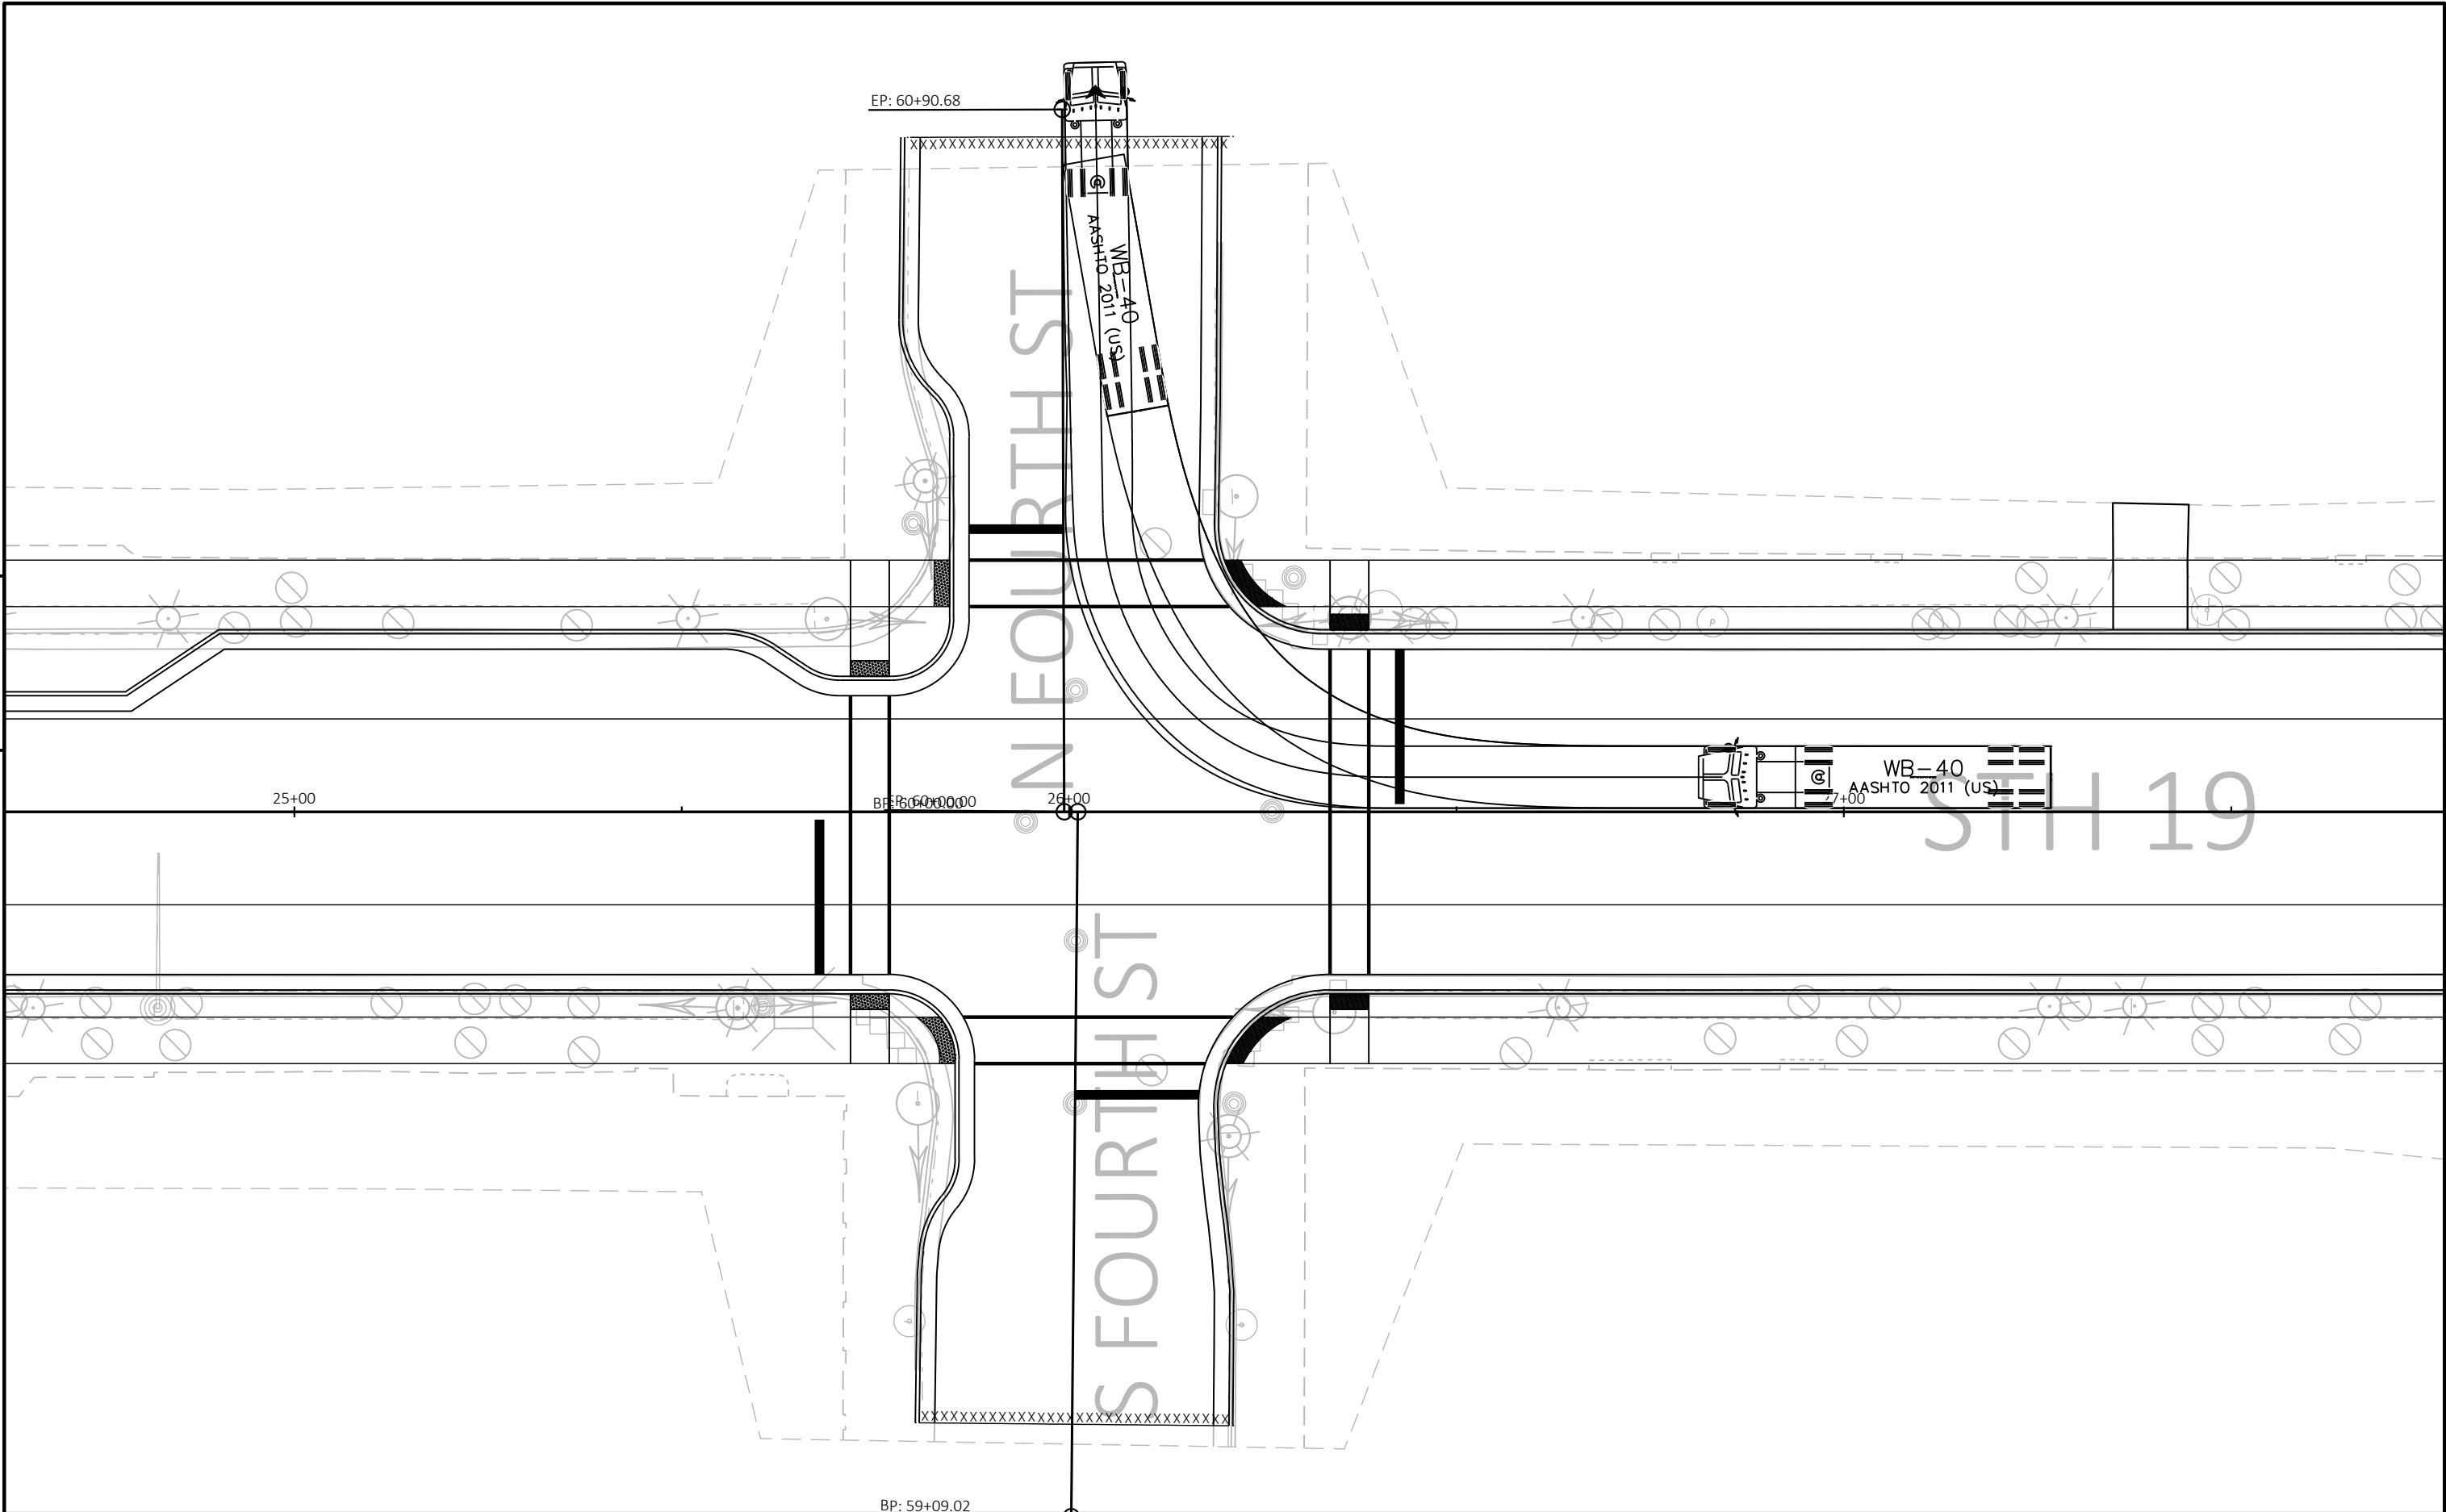


|                        |             |                   |                                               |       |   |
|------------------------|-------------|-------------------|-----------------------------------------------|-------|---|
| PROJECT NO: 3050-01-78 | HWY: STH 19 | COUNTY: JEFFERSON | TURNING MOVEMENTS - THIRD AND FOURTH ST 2-WAY | SHEET | E |
|------------------------|-------------|-------------------|-----------------------------------------------|-------|---|

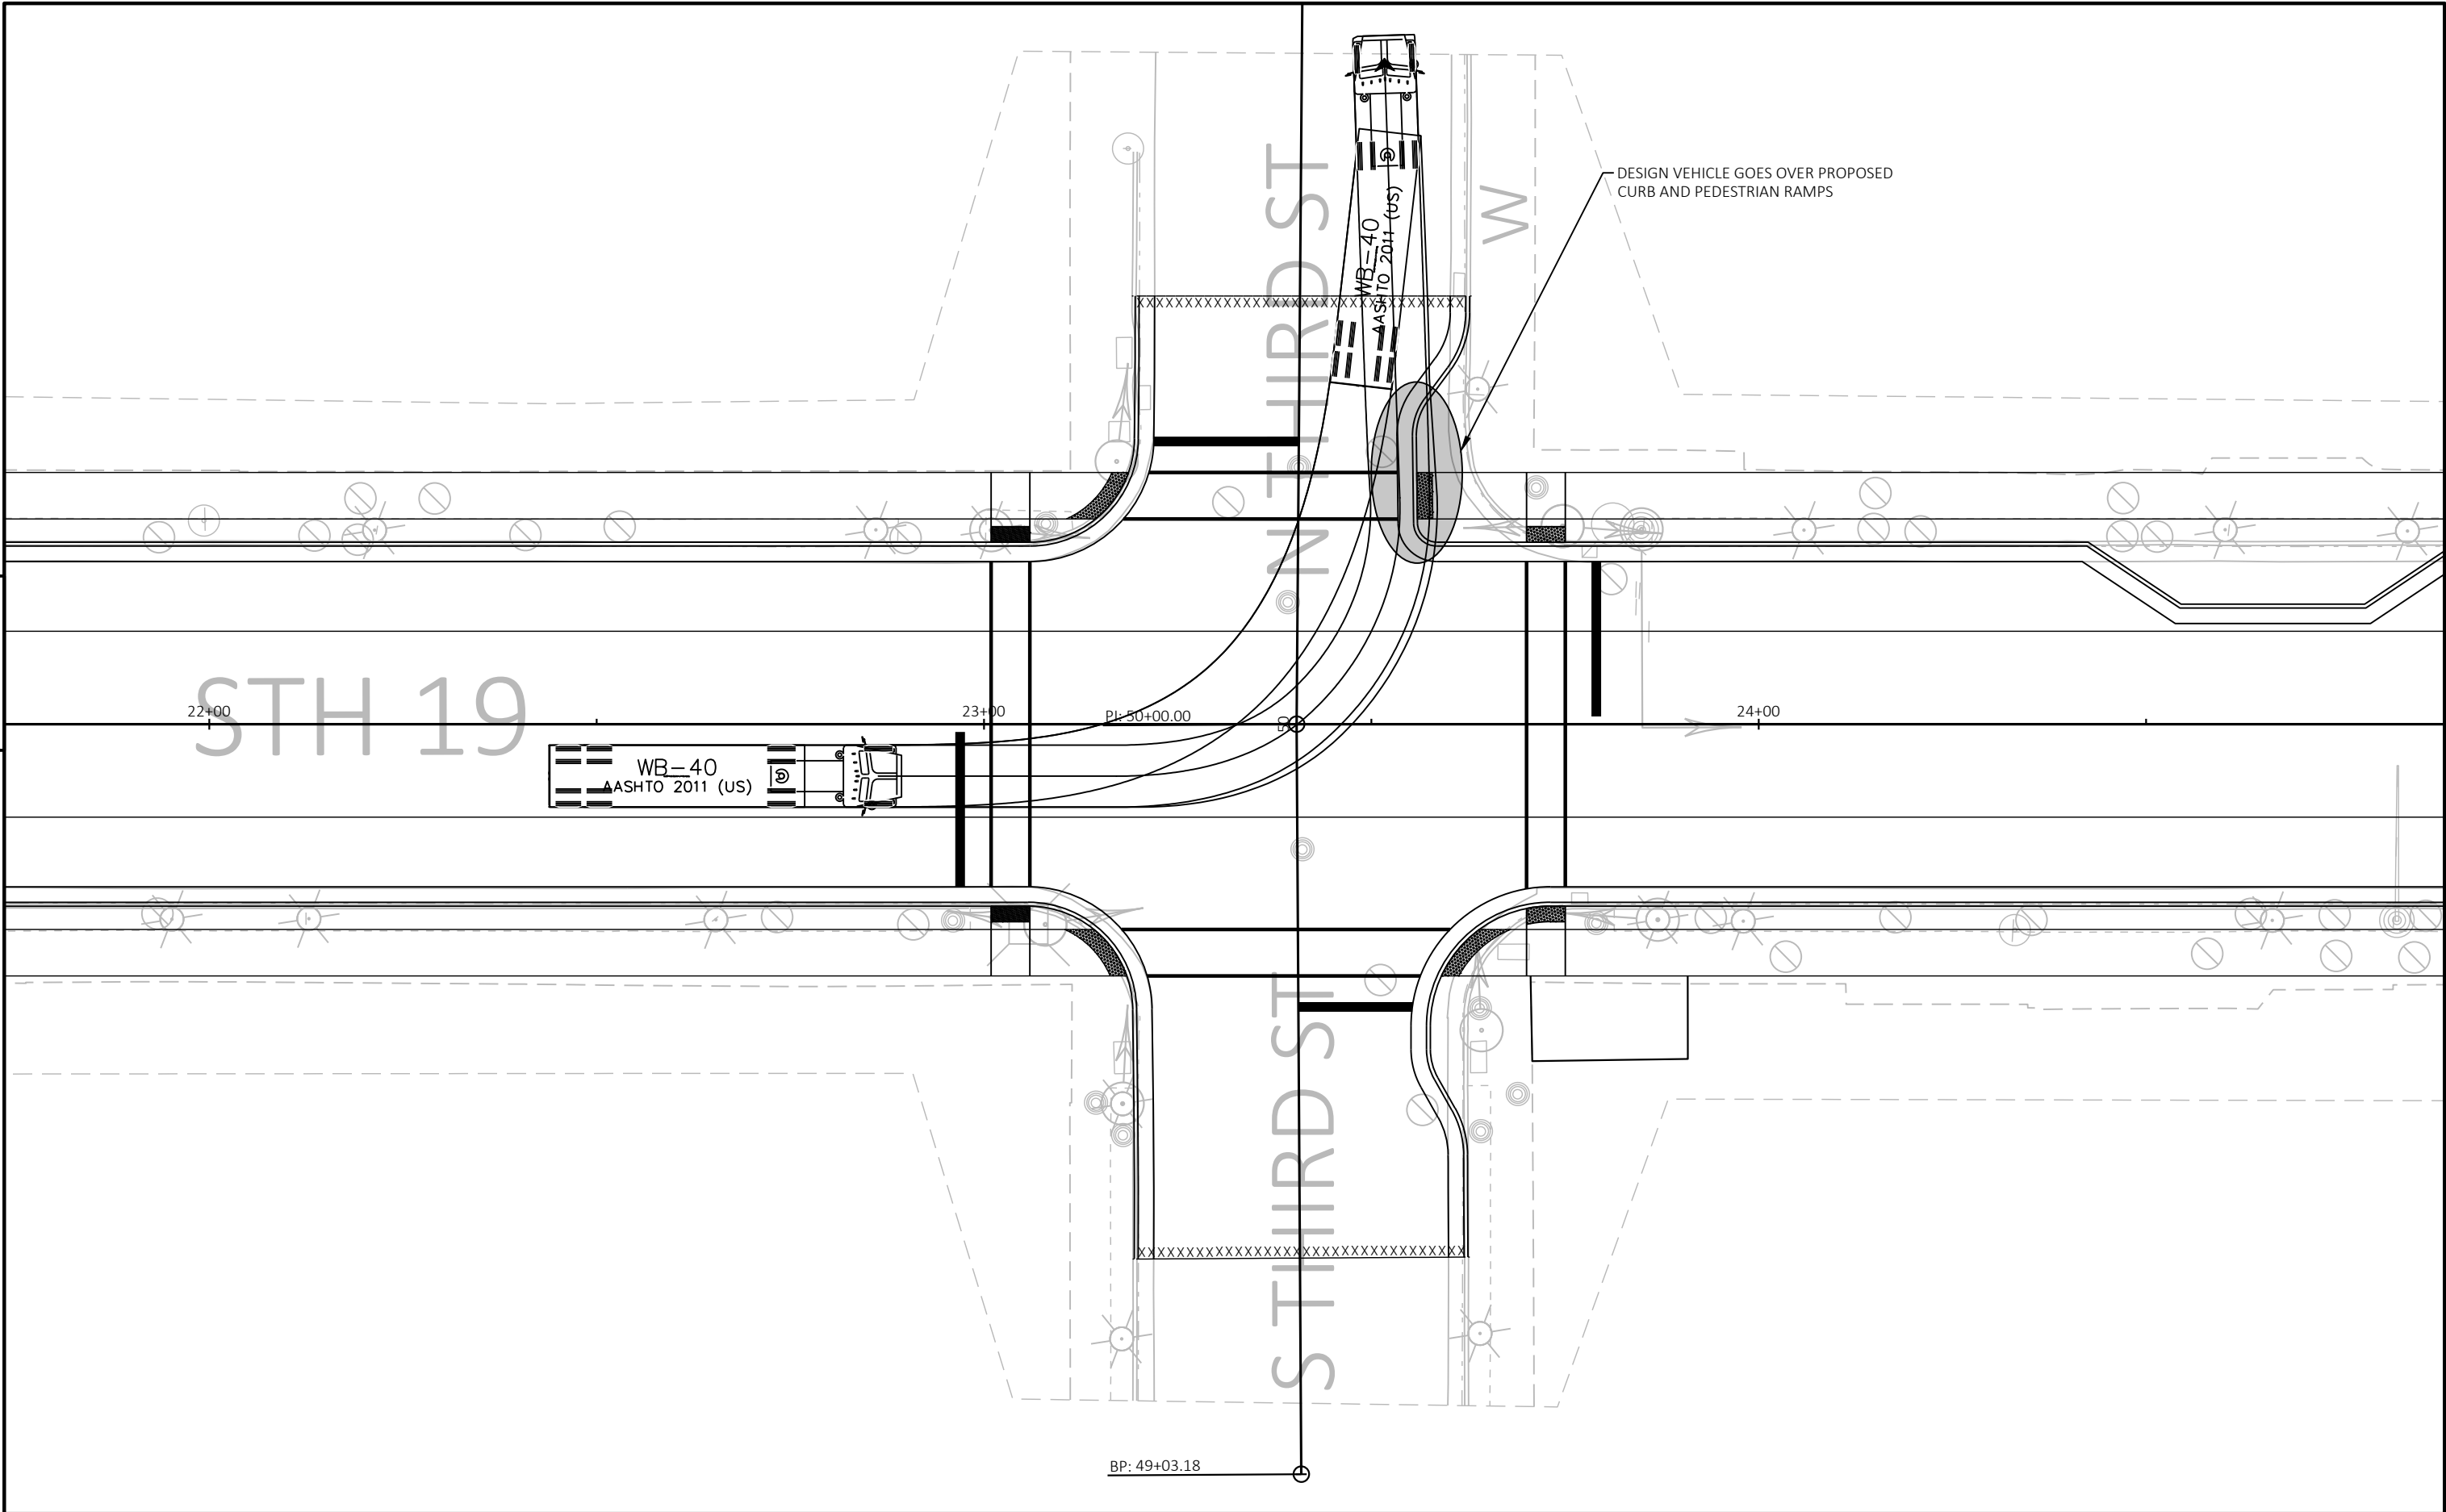


|                        |             |                   |                                               |       |   |
|------------------------|-------------|-------------------|-----------------------------------------------|-------|---|
| PROJECT NO: 3050-01-78 | HWY: STH 19 | COUNTY: JEFFERSON | TURNING MOVEMENTS - THIRD AND FOURTH ST 2-WAY | SHEET | E |
|------------------------|-------------|-------------------|-----------------------------------------------|-------|---|

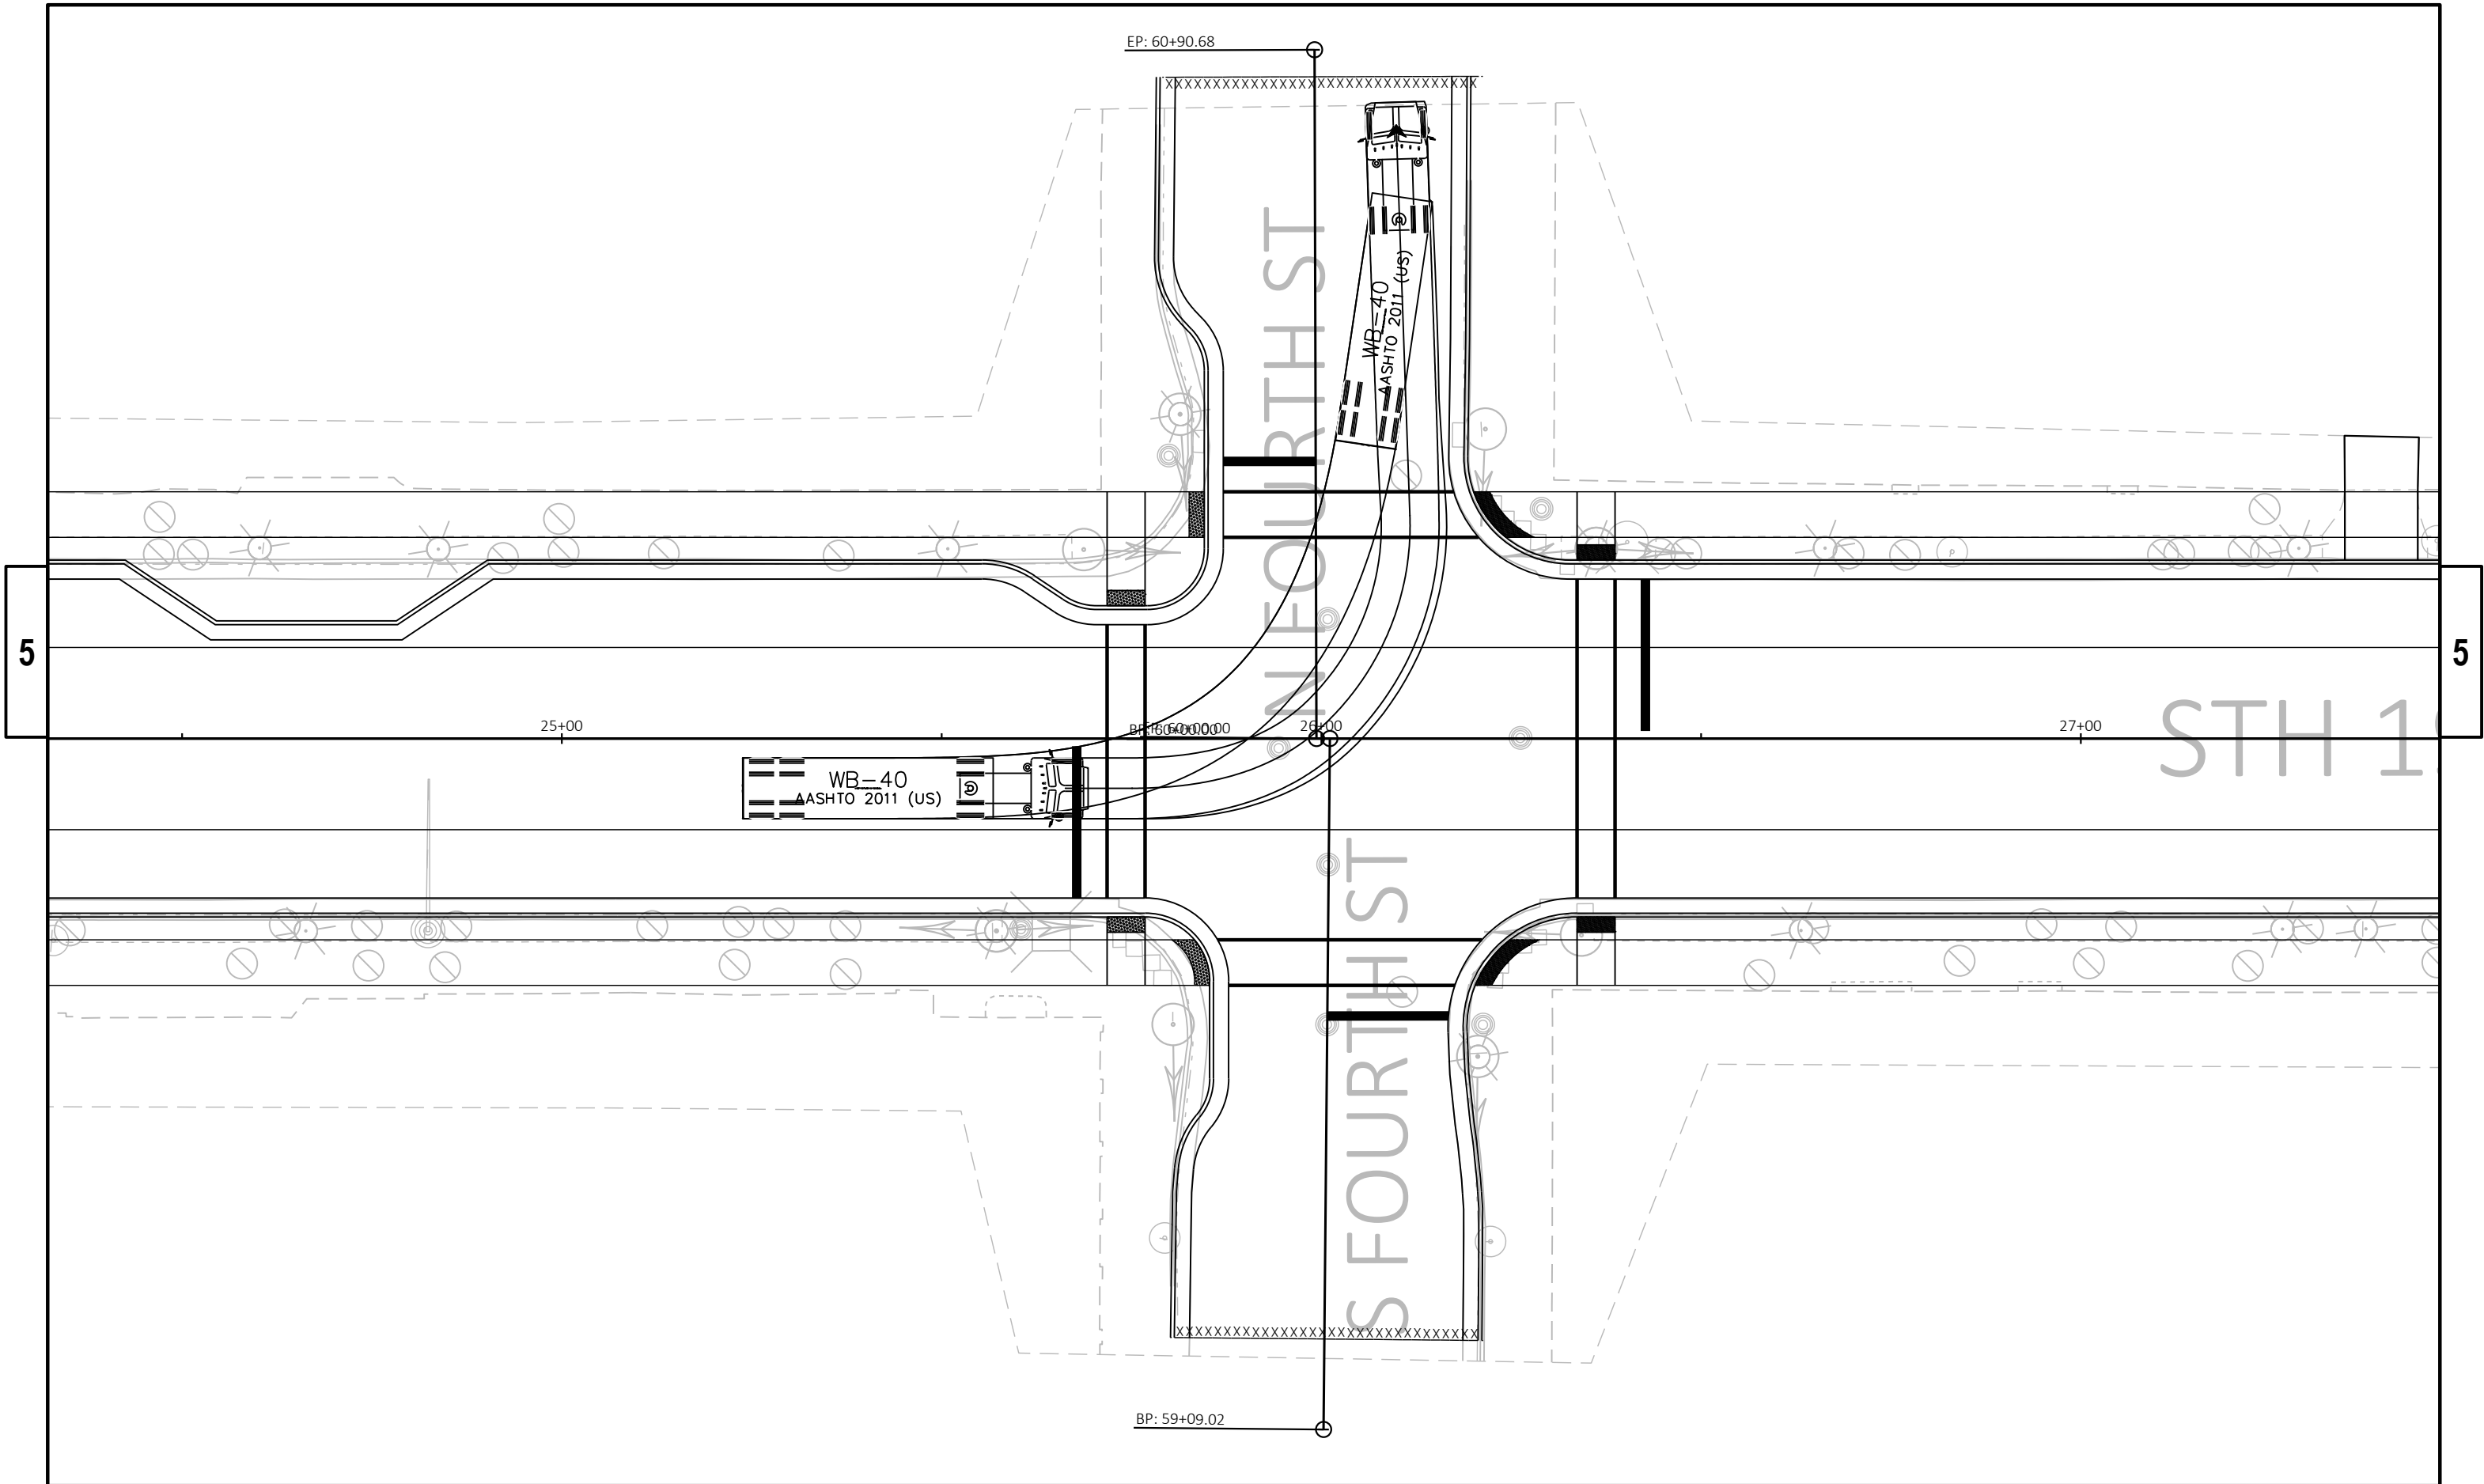

|                        |             |                   |                                               |       |   |
|------------------------|-------------|-------------------|-----------------------------------------------|-------|---|
| PROJECT NO: 3050-01-78 | HWY: STH 19 | COUNTY: JEFFERSON | TURNING MOVEMENTS - THIRD AND FOURTH ST 2-WAY | SHEET | E |
|------------------------|-------------|-------------------|-----------------------------------------------|-------|---|

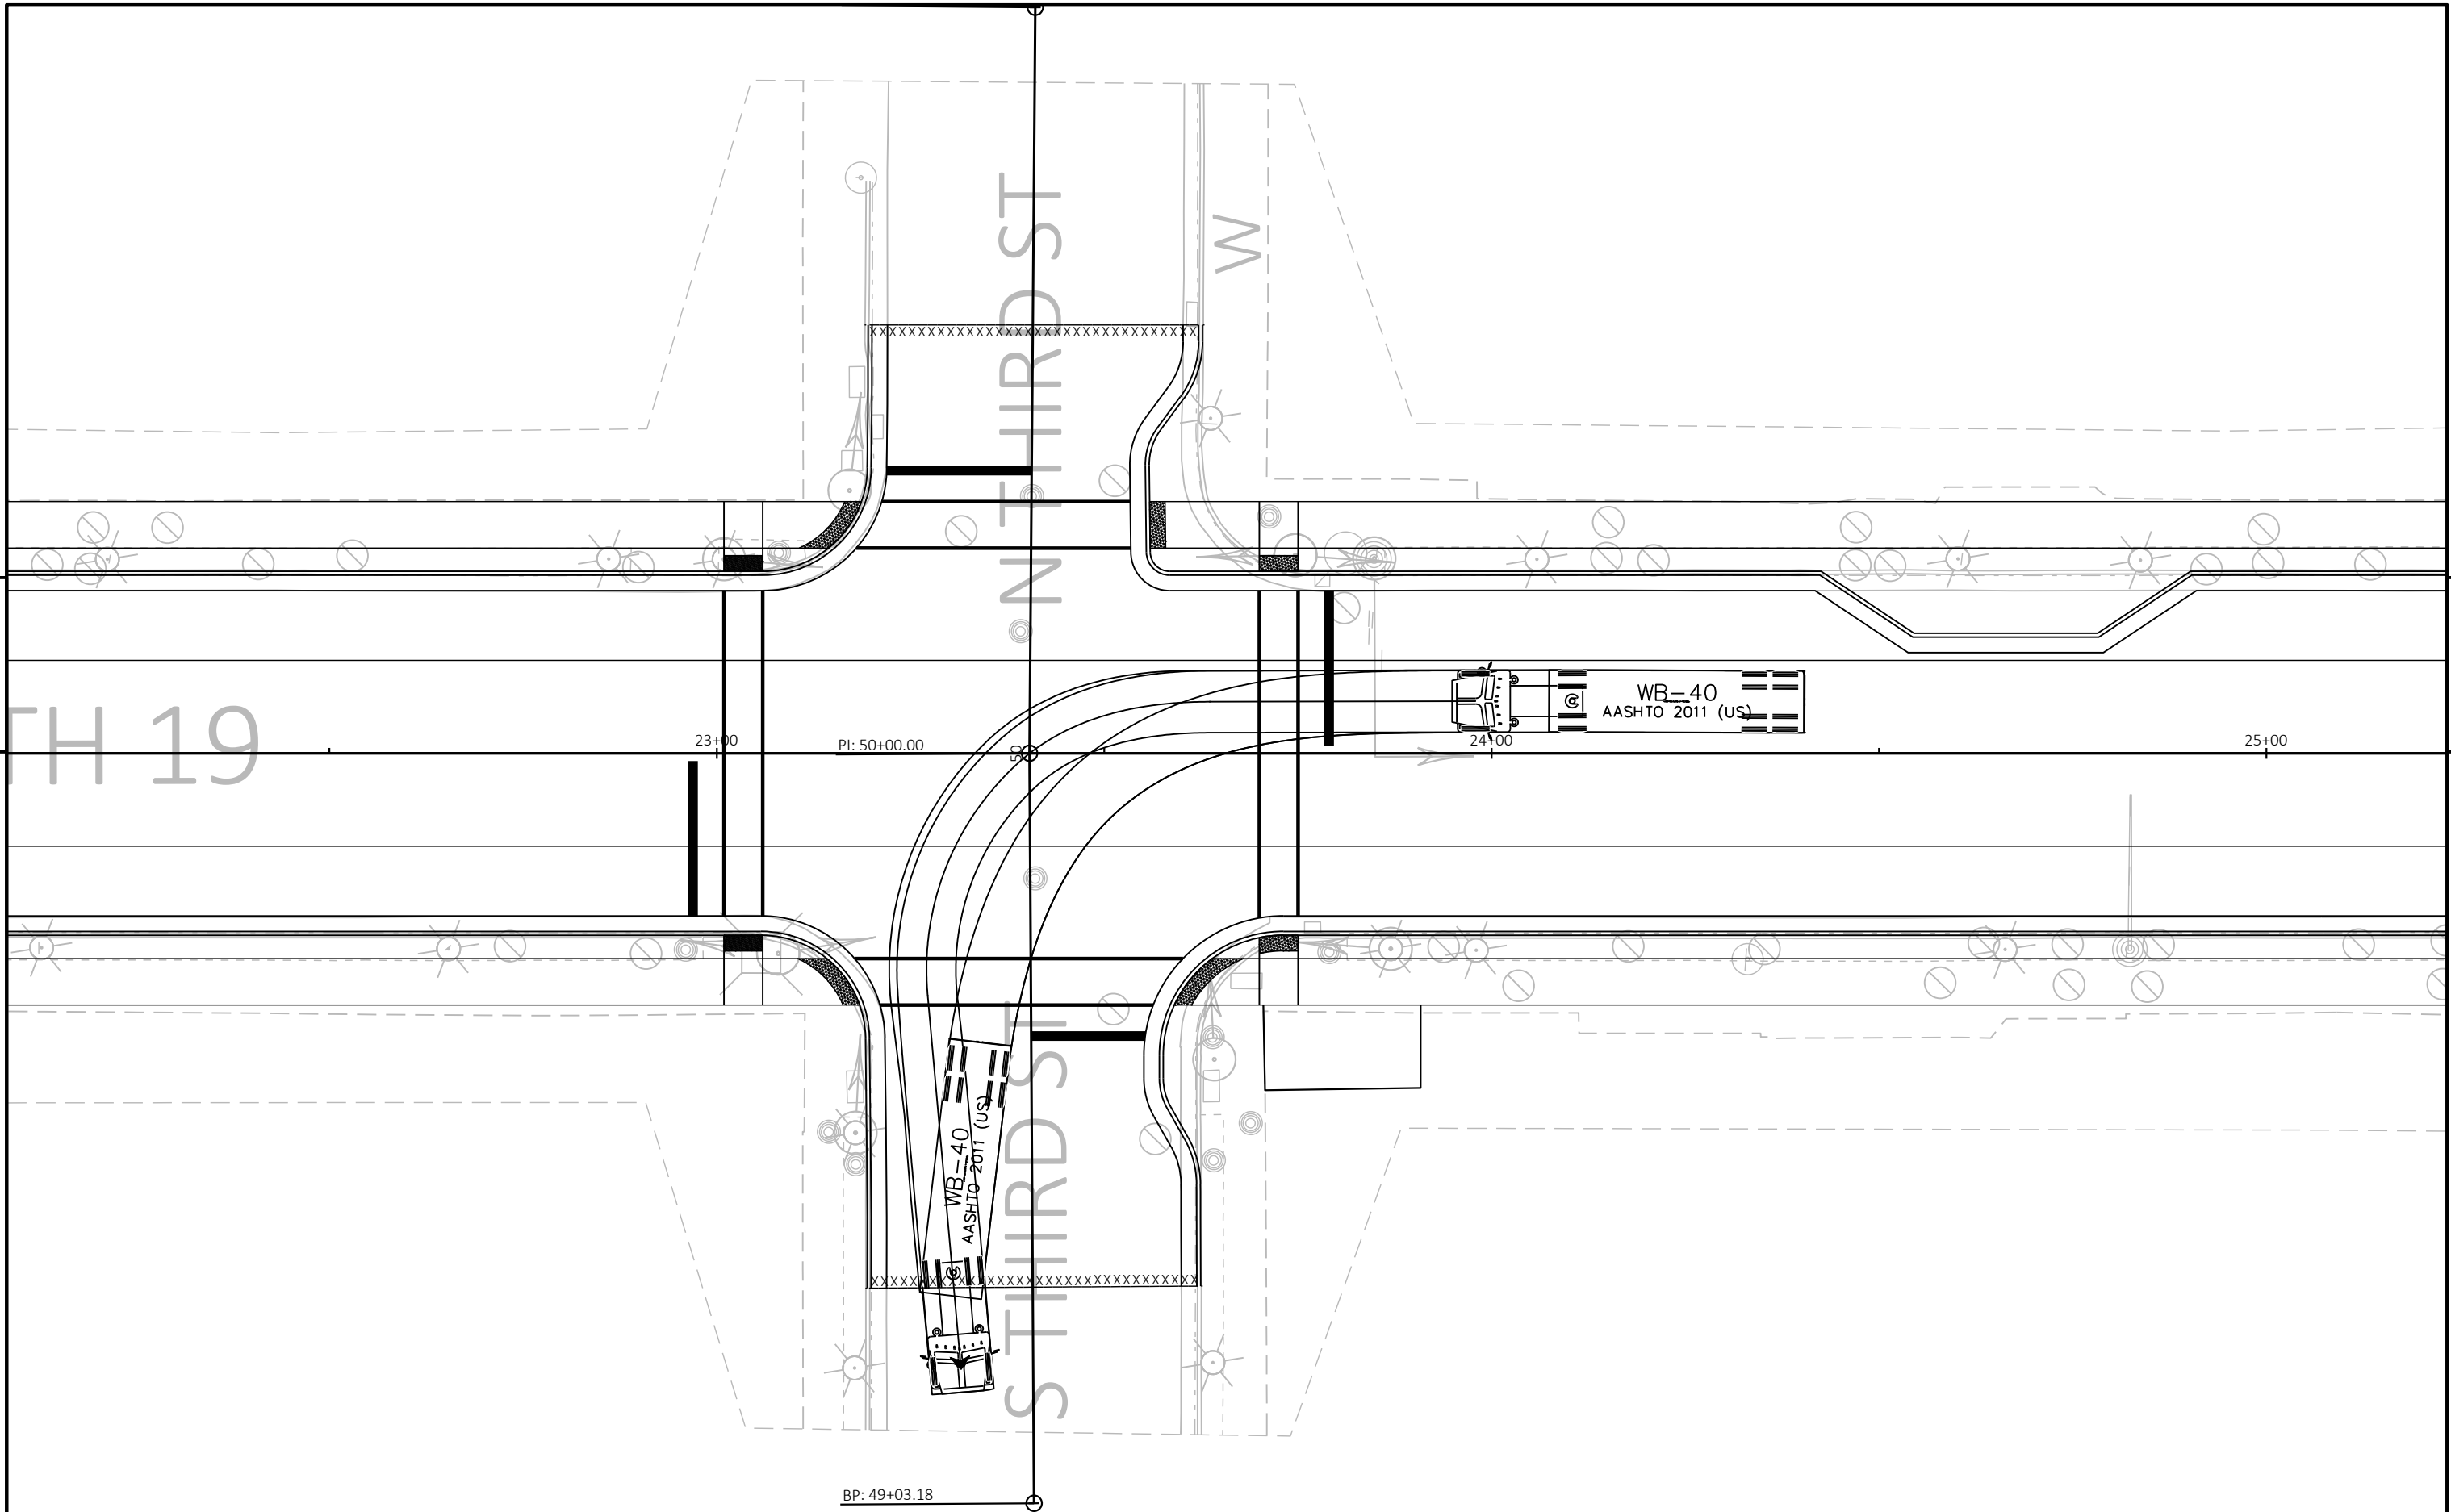

|                        |             |                   |                                               |       |   |
|------------------------|-------------|-------------------|-----------------------------------------------|-------|---|
| PROJECT NO: 3050-01-78 | HWY: STH 19 | COUNTY: JEFFERSON | TURNING MOVEMENTS - THIRD AND FOURTH ST 2-WAY | SHEET | E |
|------------------------|-------------|-------------------|-----------------------------------------------|-------|---|

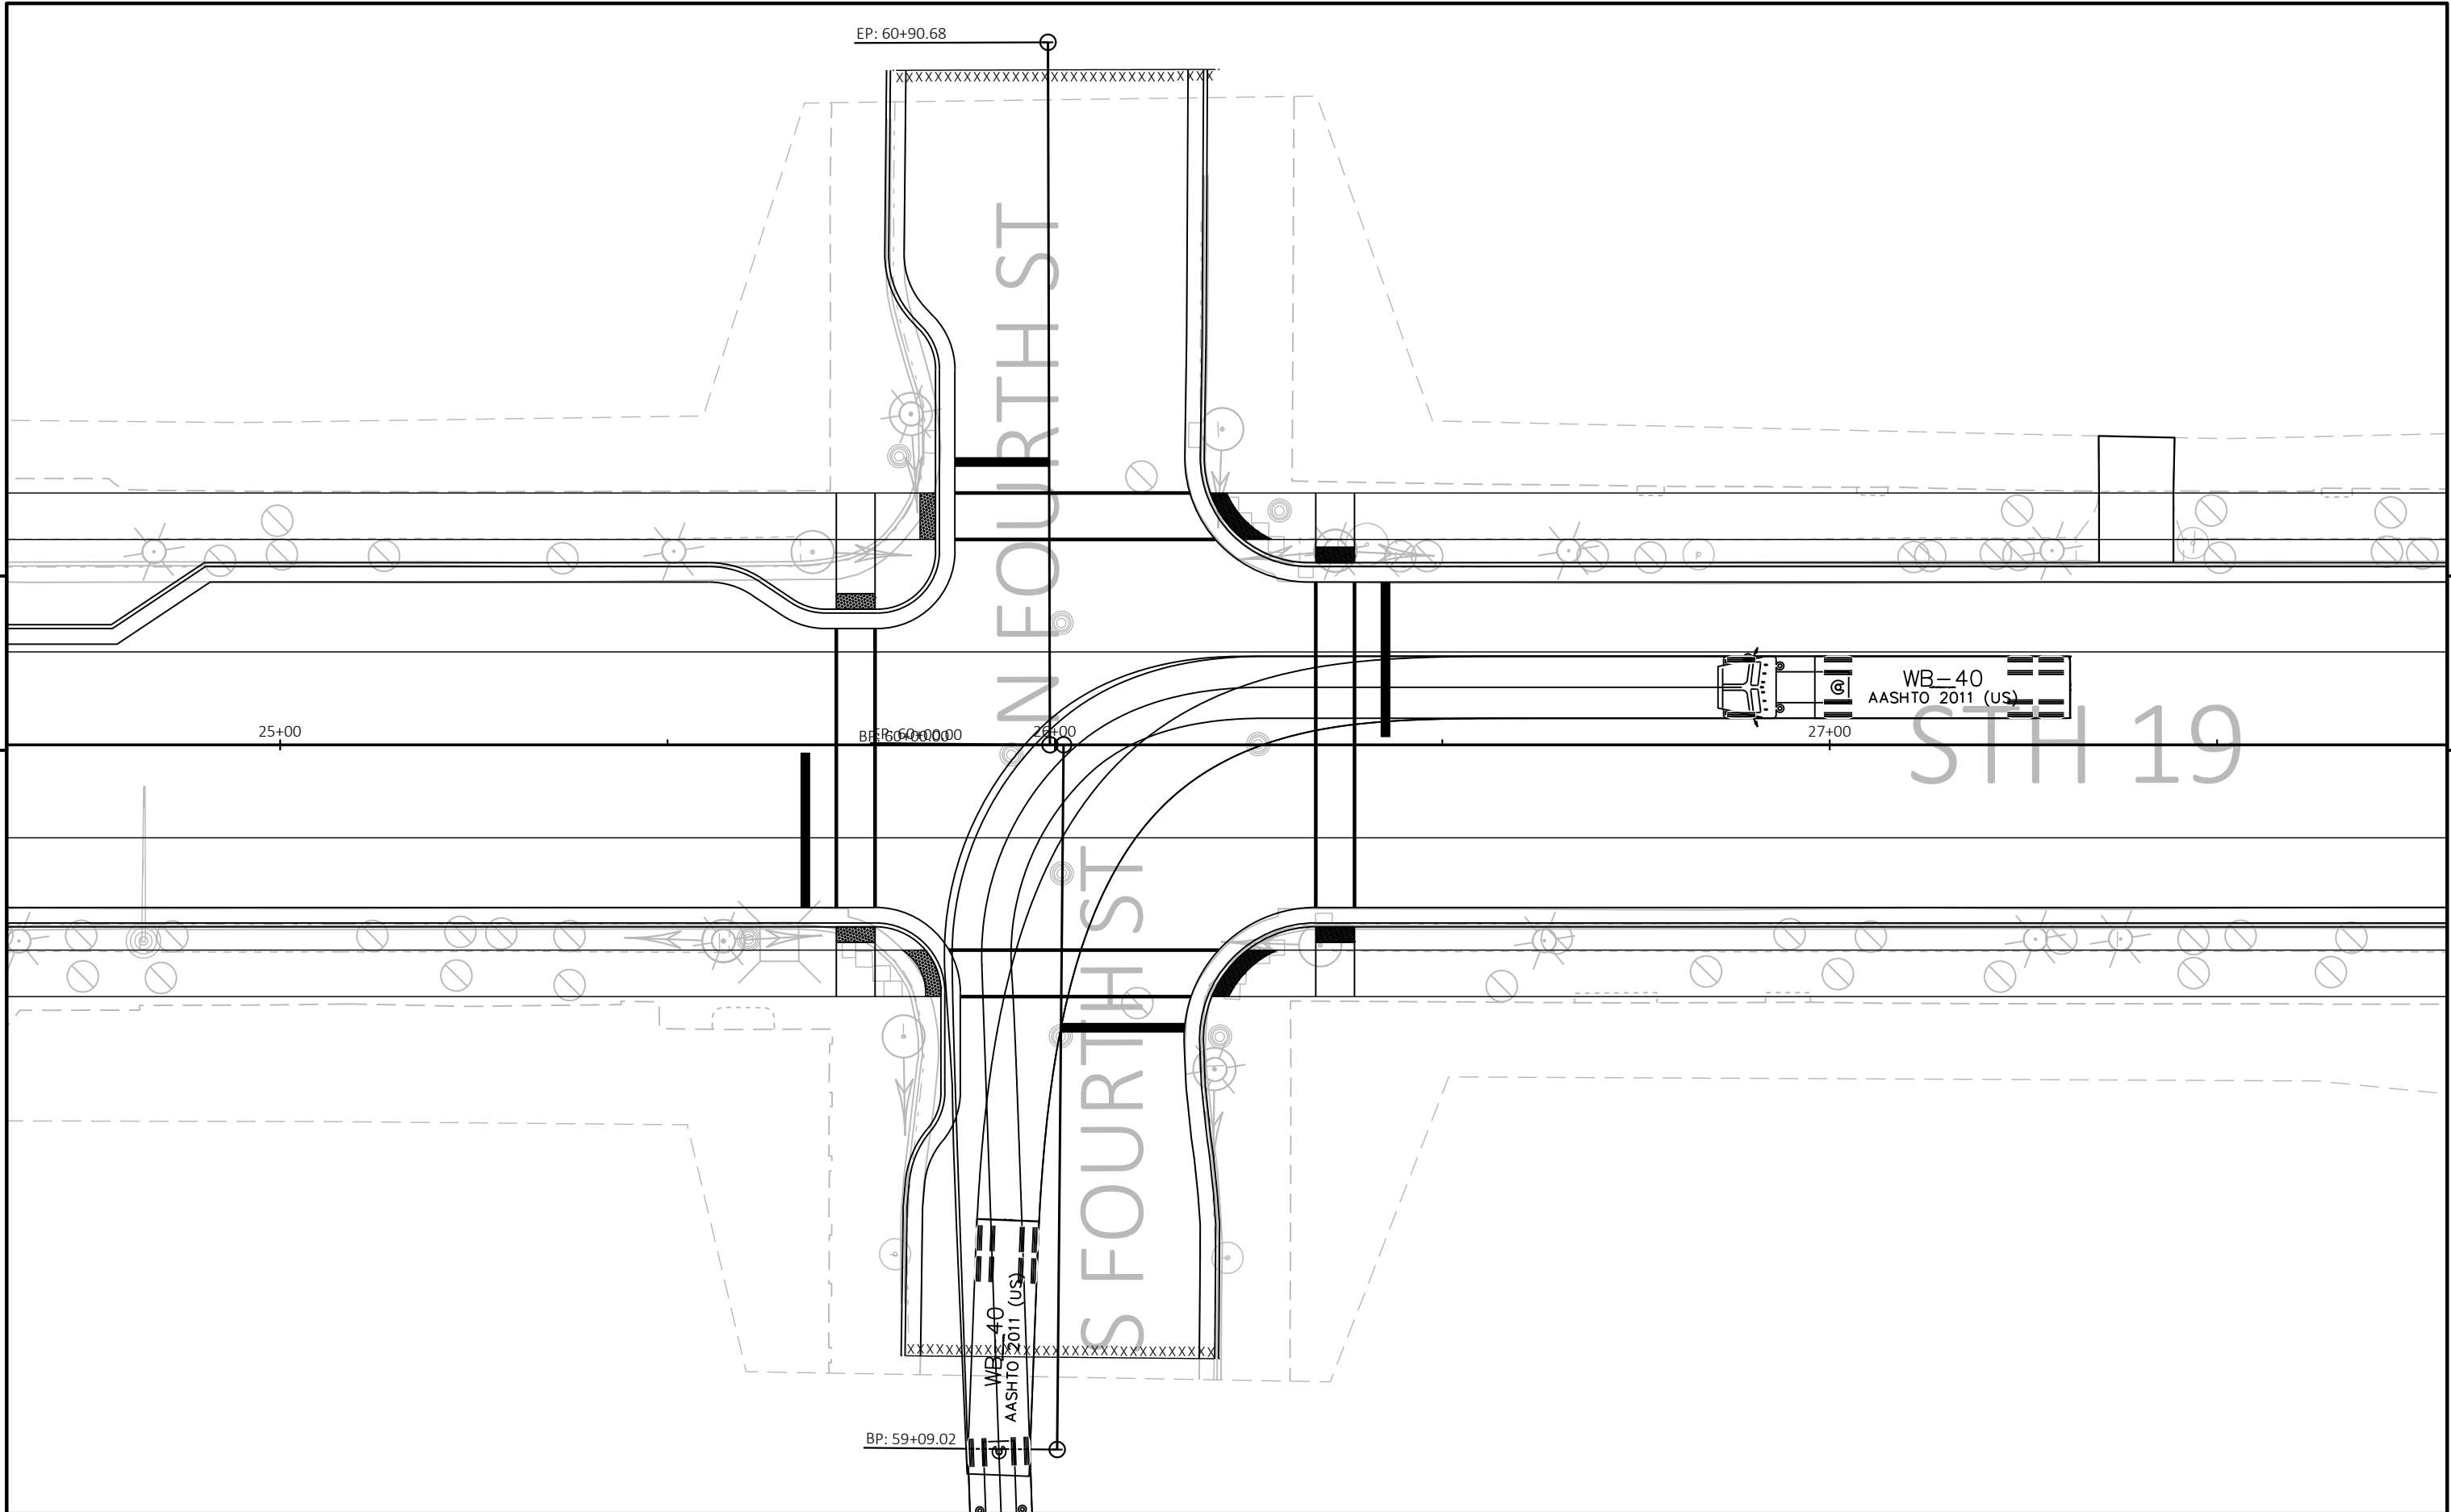

|                        |             |                   |                                               |       |   |
|------------------------|-------------|-------------------|-----------------------------------------------|-------|---|
| PROJECT NO: 3050-01-78 | HWY: STH 19 | COUNTY: JEFFERSON | TURNING MOVEMENTS - THIRD AND FOURTH ST 2-WAY | SHEET | E |
|------------------------|-------------|-------------------|-----------------------------------------------|-------|---|