




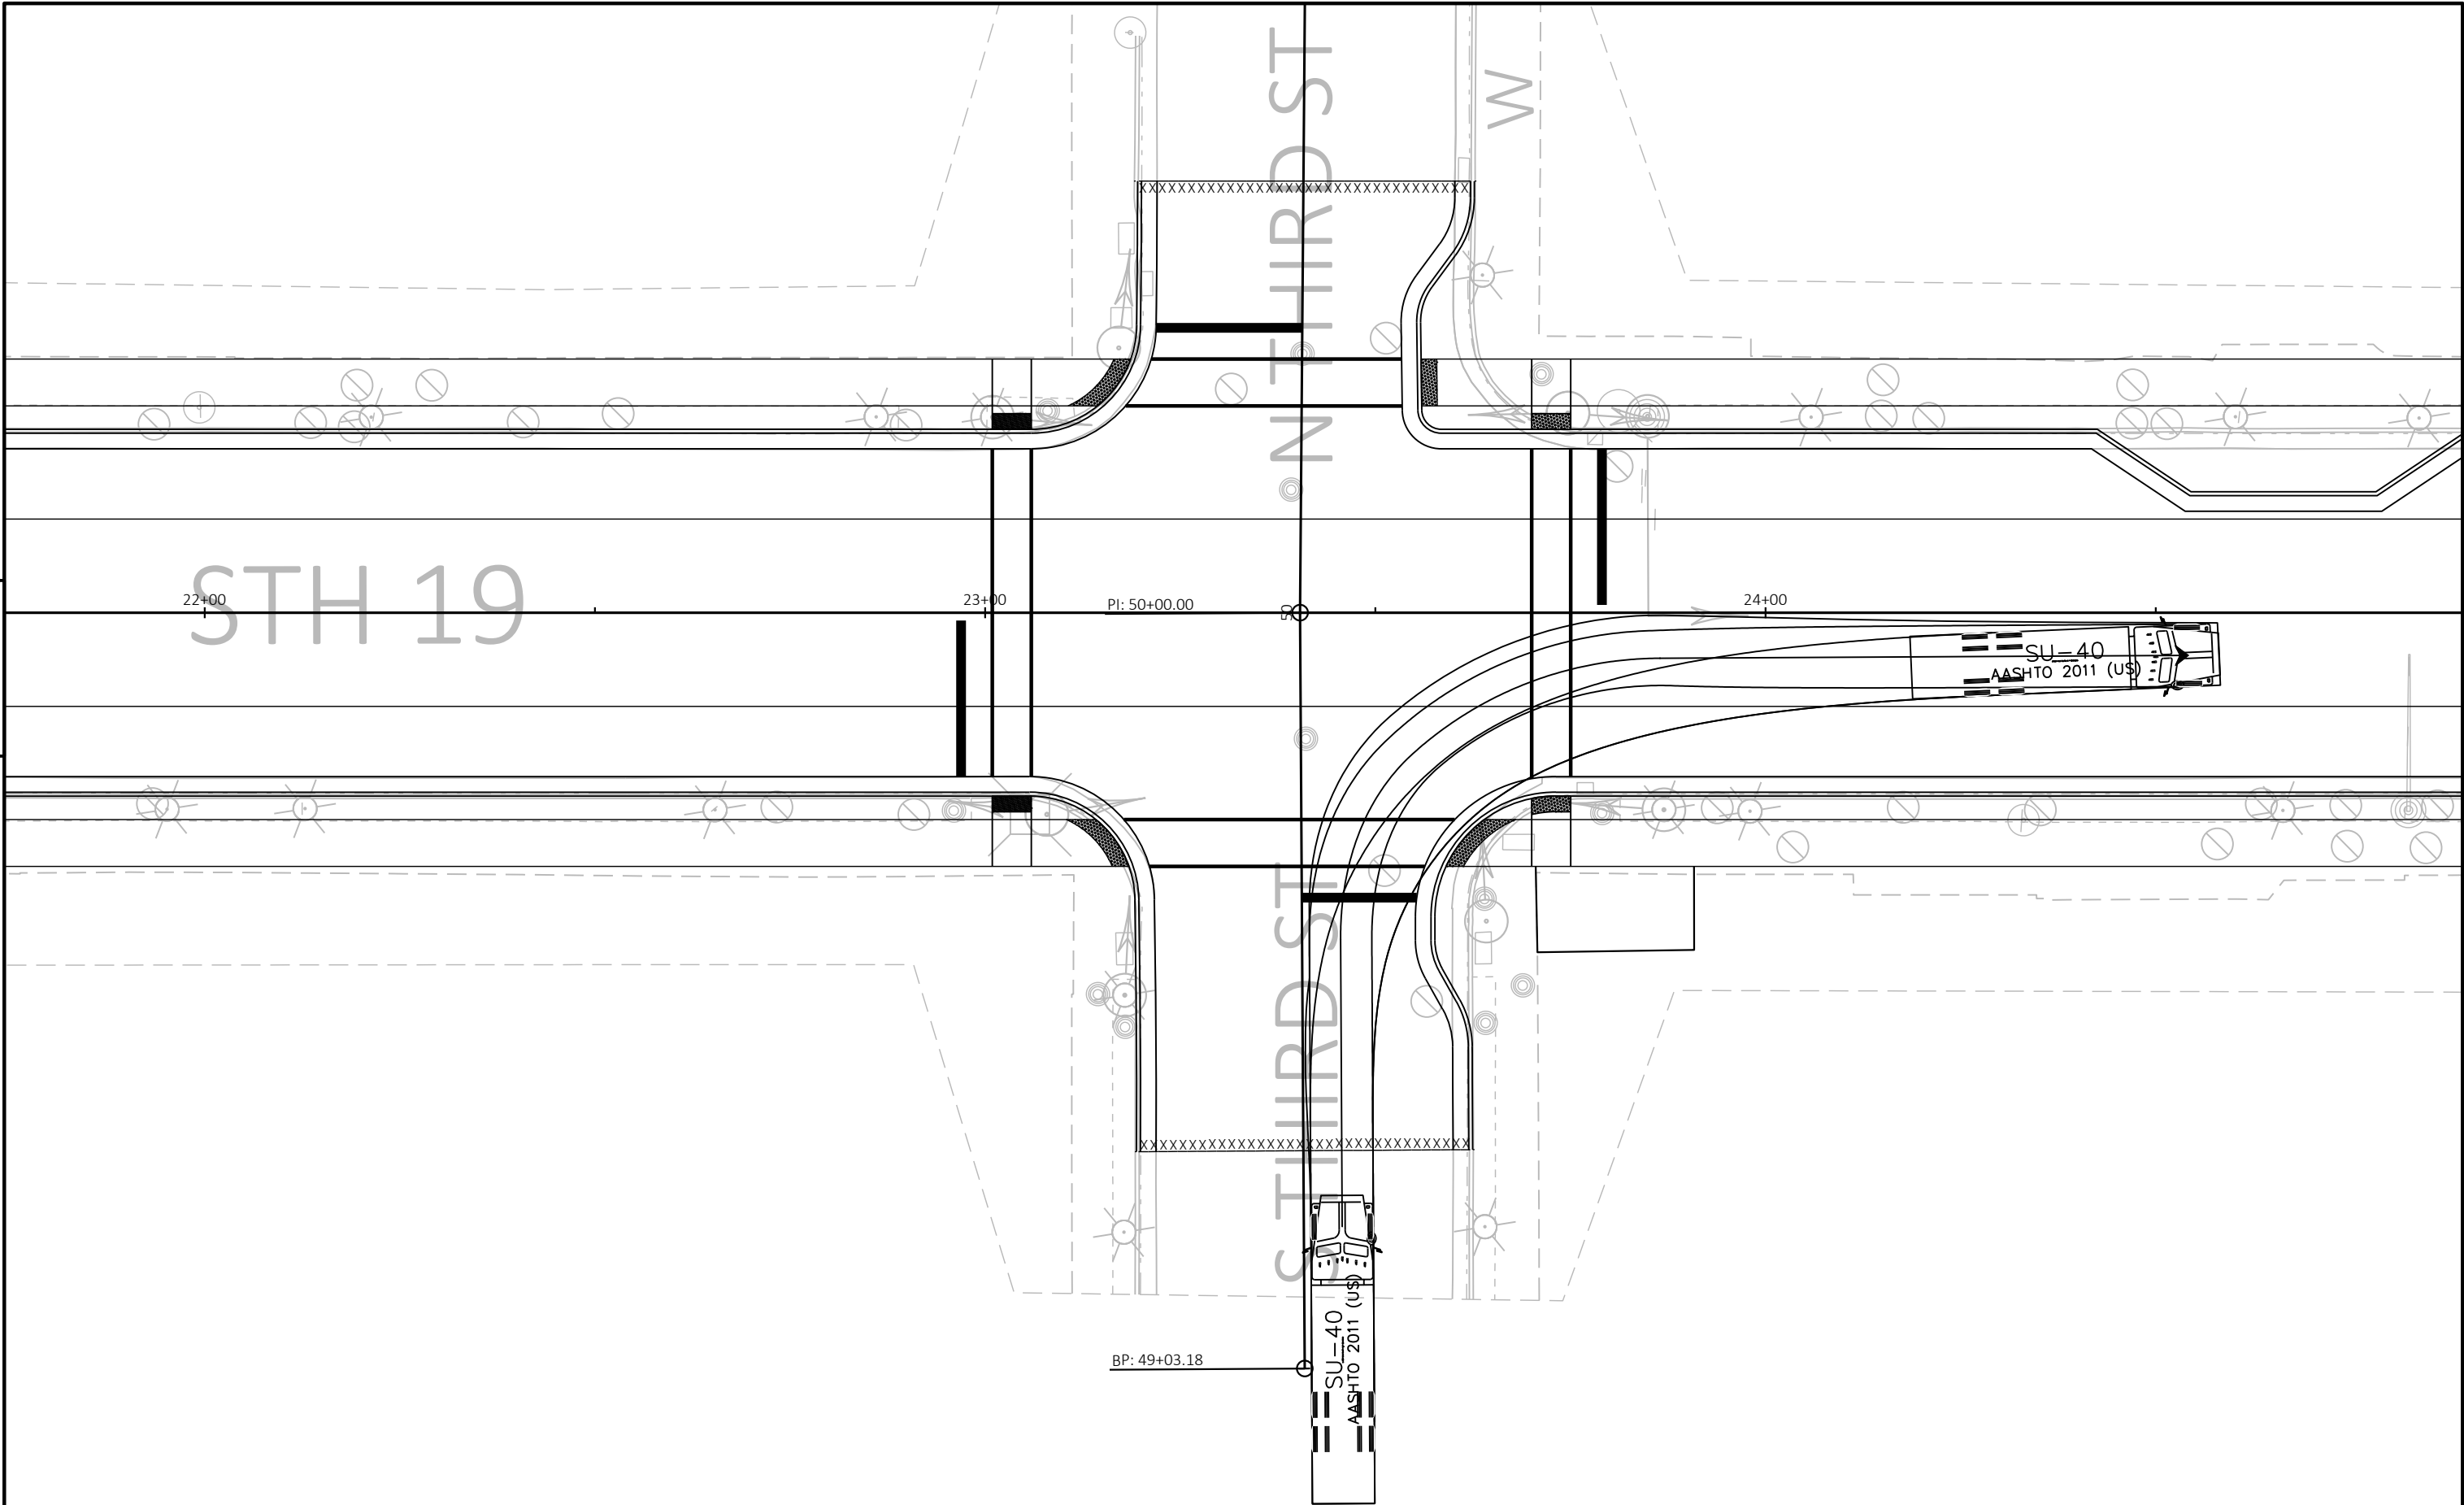

PROJECT NO: 3050-01-78	HWY: STH 19	COUNTY: JEFFERSON	TURNING MOVEMENTS - THIRD AND FOURTH ST 2-WAY	SHEET	E
------------------------	-------------	-------------------	---	-------	---

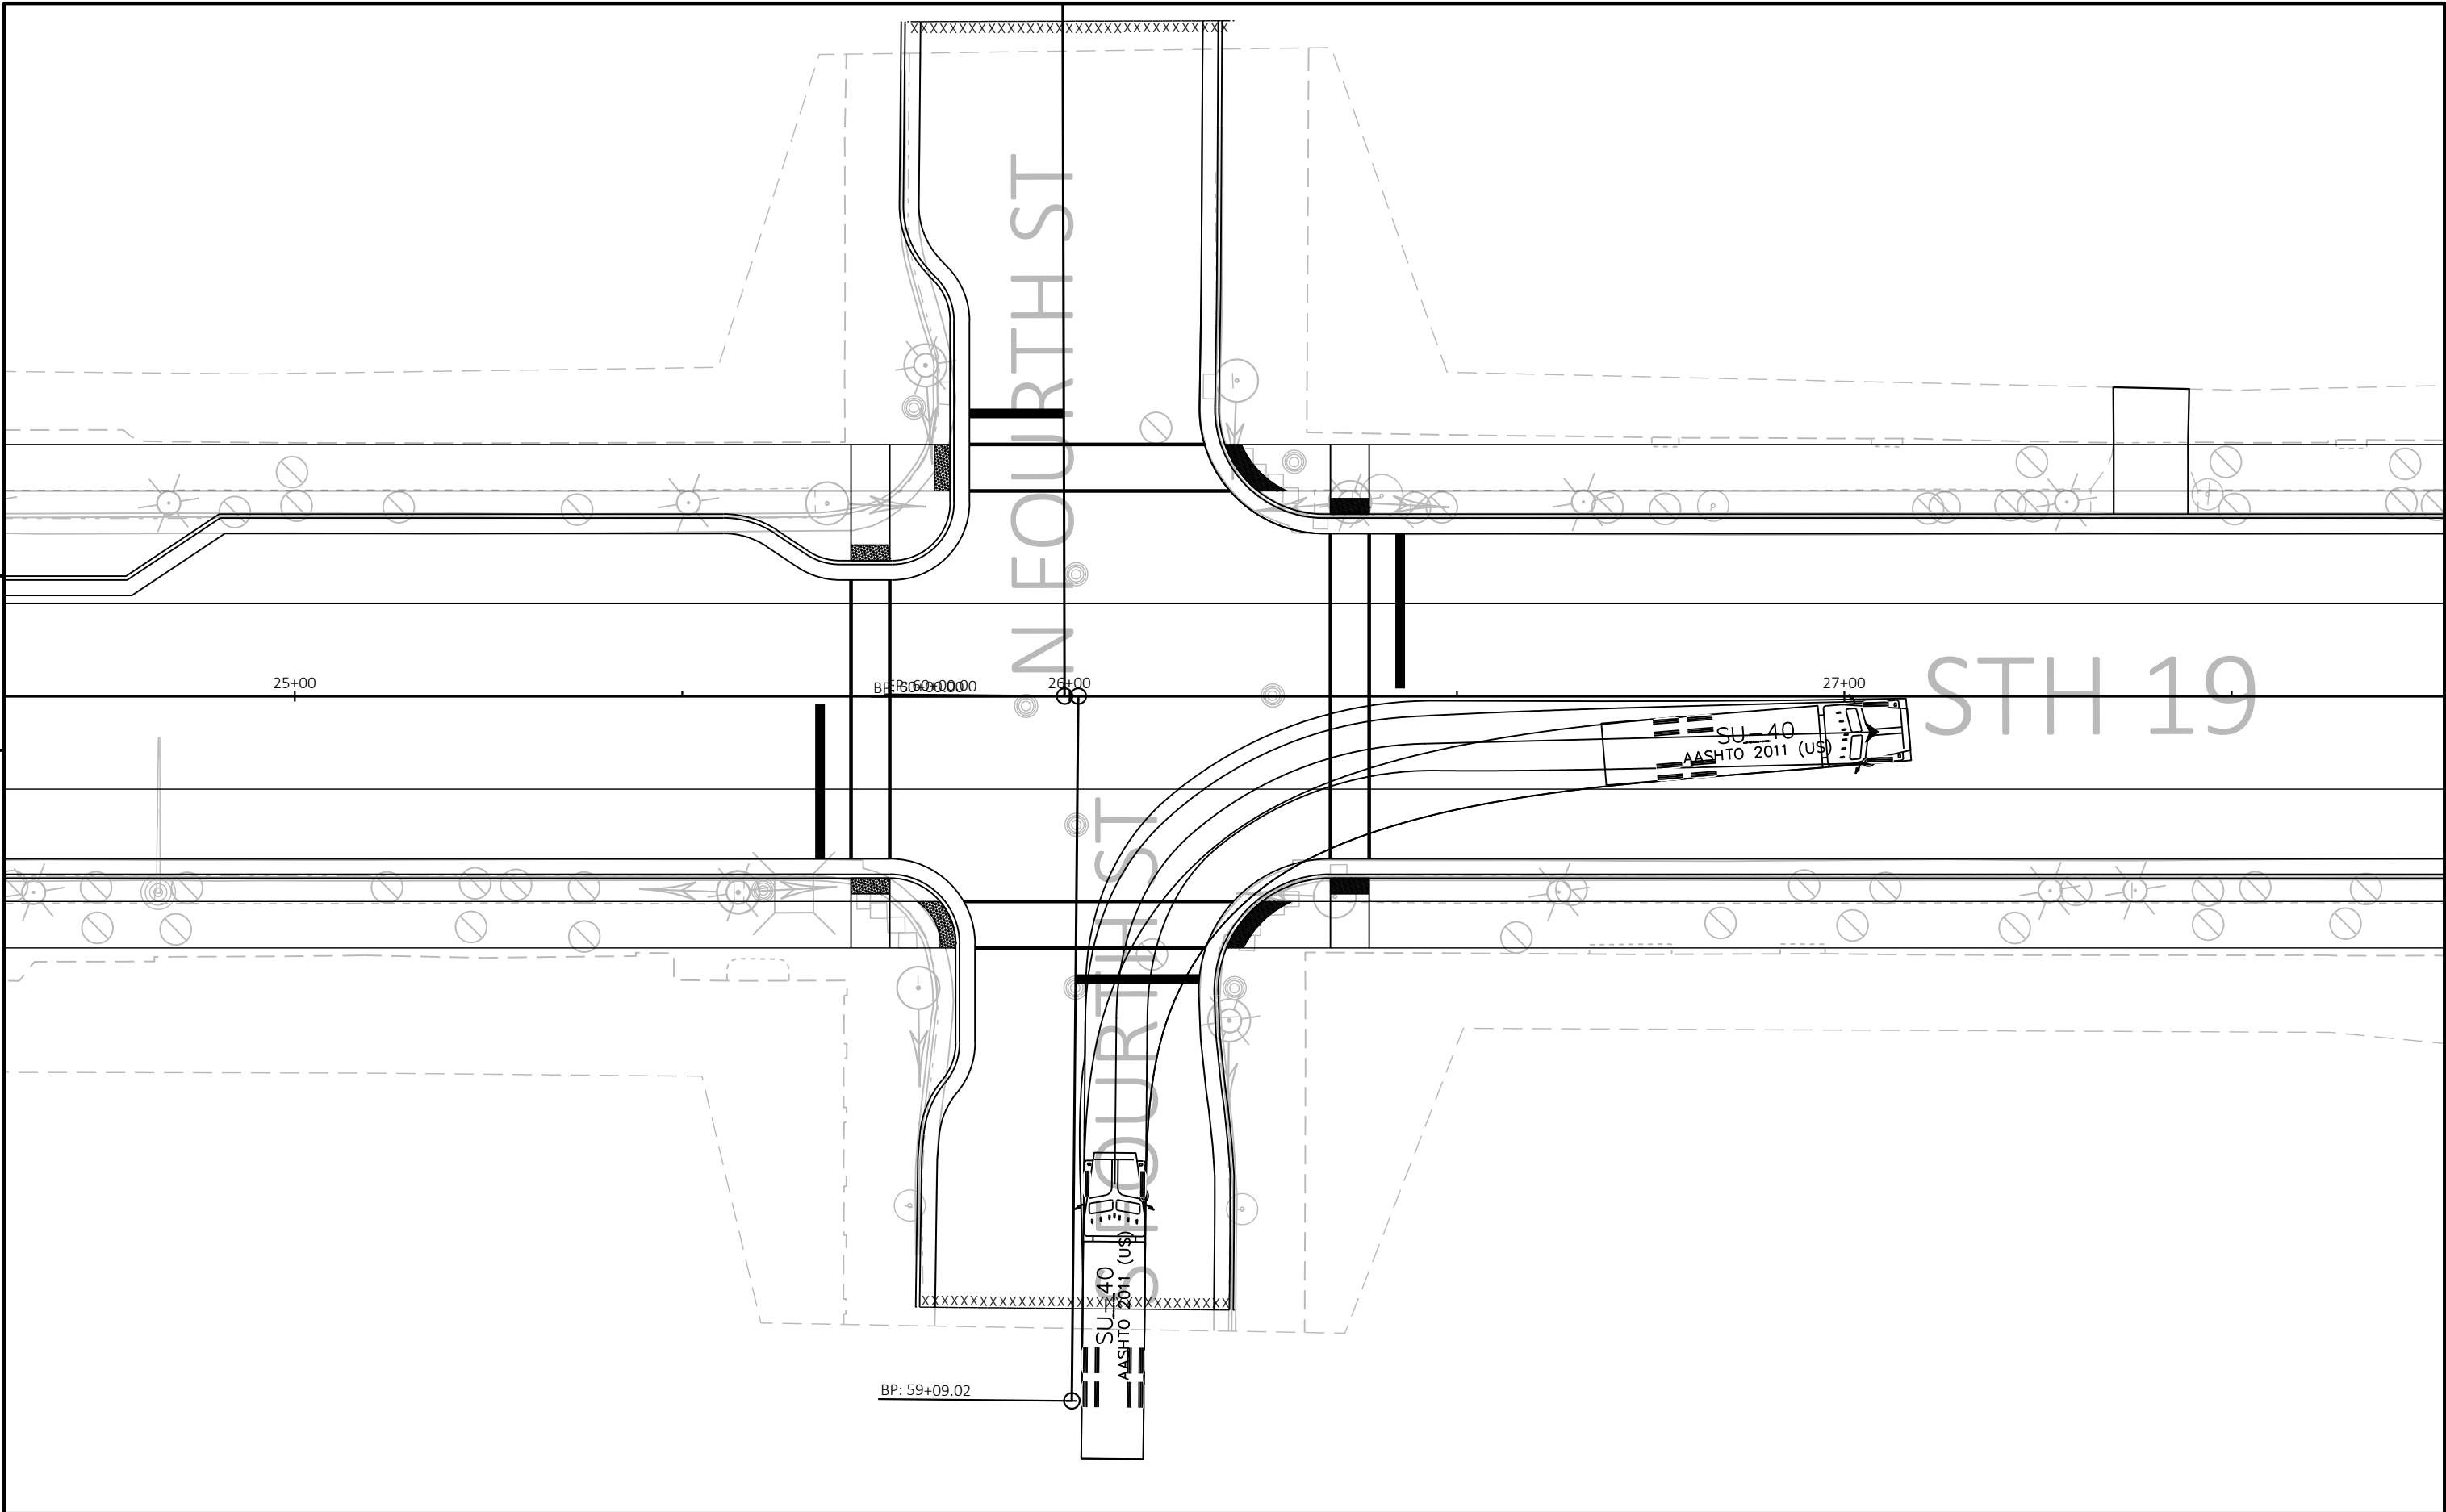


PROJECT NO: 3050-01-78	HWY: STH 19	COUNTY: JEFFERSON	TURNING MOVEMENTS - THIRD AND FOURTH ST 2-WAY	SHEET	E
------------------------	-------------	-------------------	---	-------	---

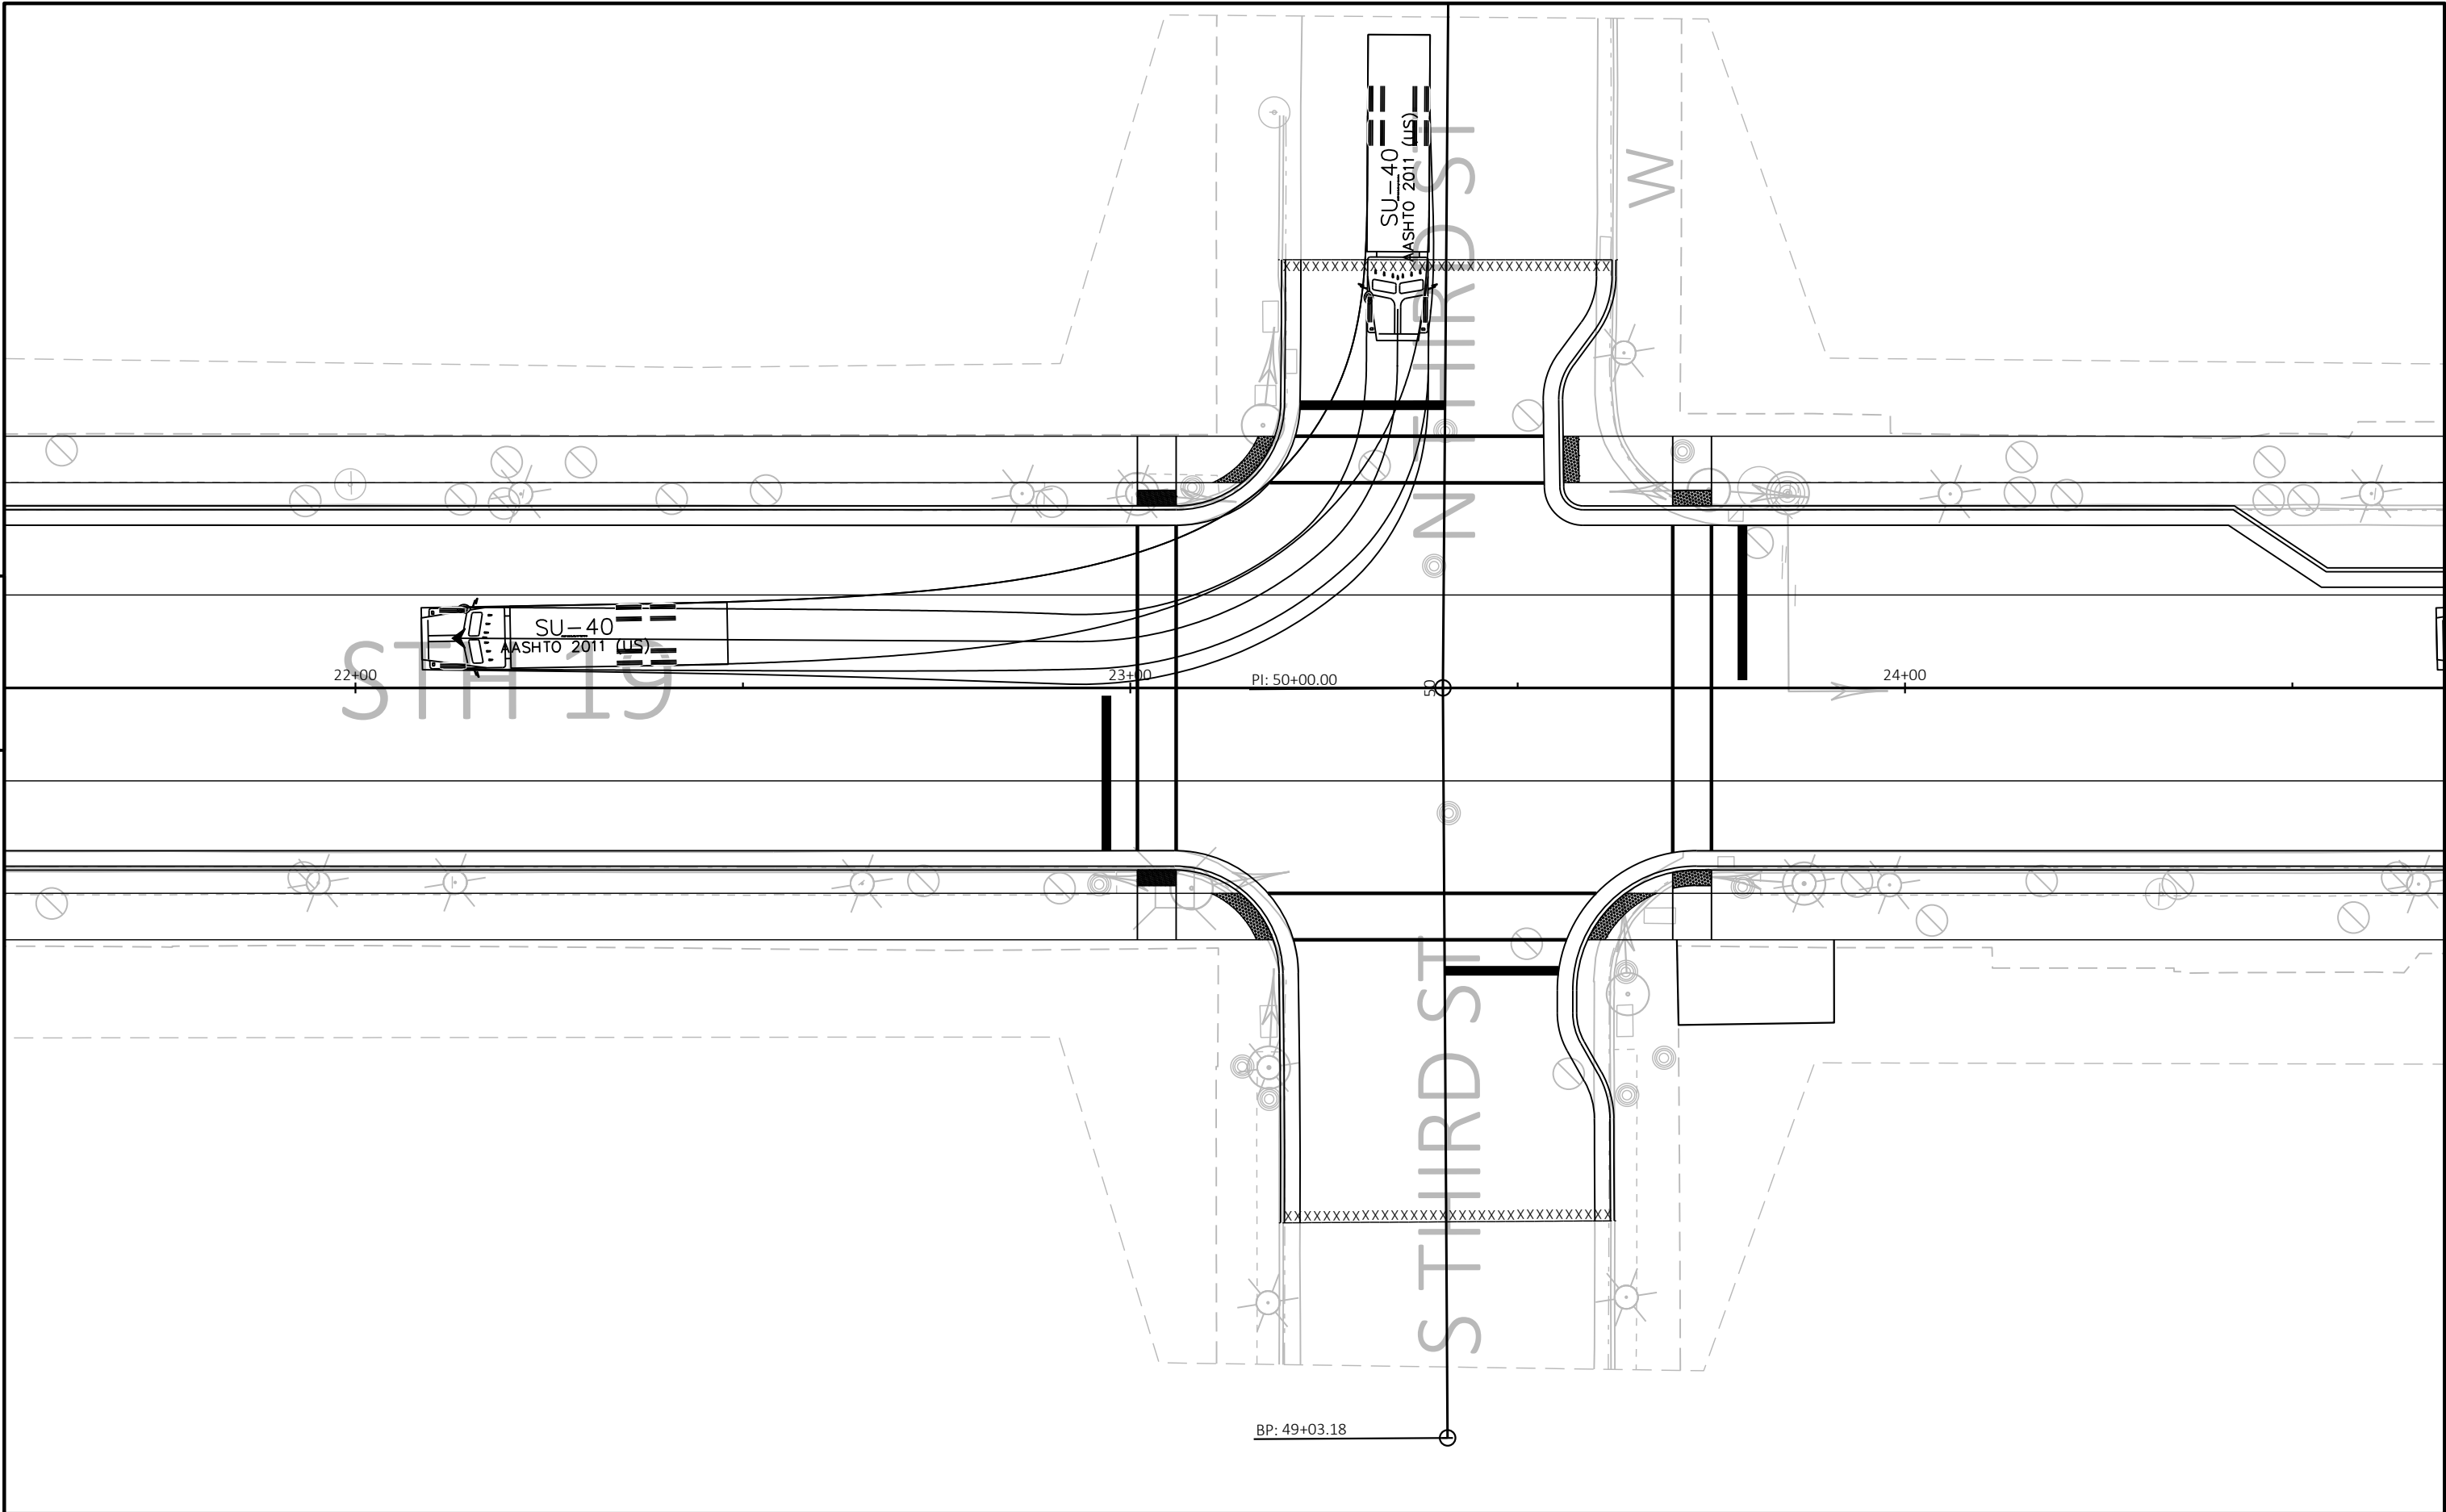


PROJECT NO: 3050-01-78	HWY: STH 19	COUNTY: JEFFERSON	TURNING MOVEMENTS - THIRD AND FOURTH ST 2-WAY	SHEET	E
------------------------	-------------	-------------------	---	-------	---

LEGEND


----- POTENTIAL CURB-LINE

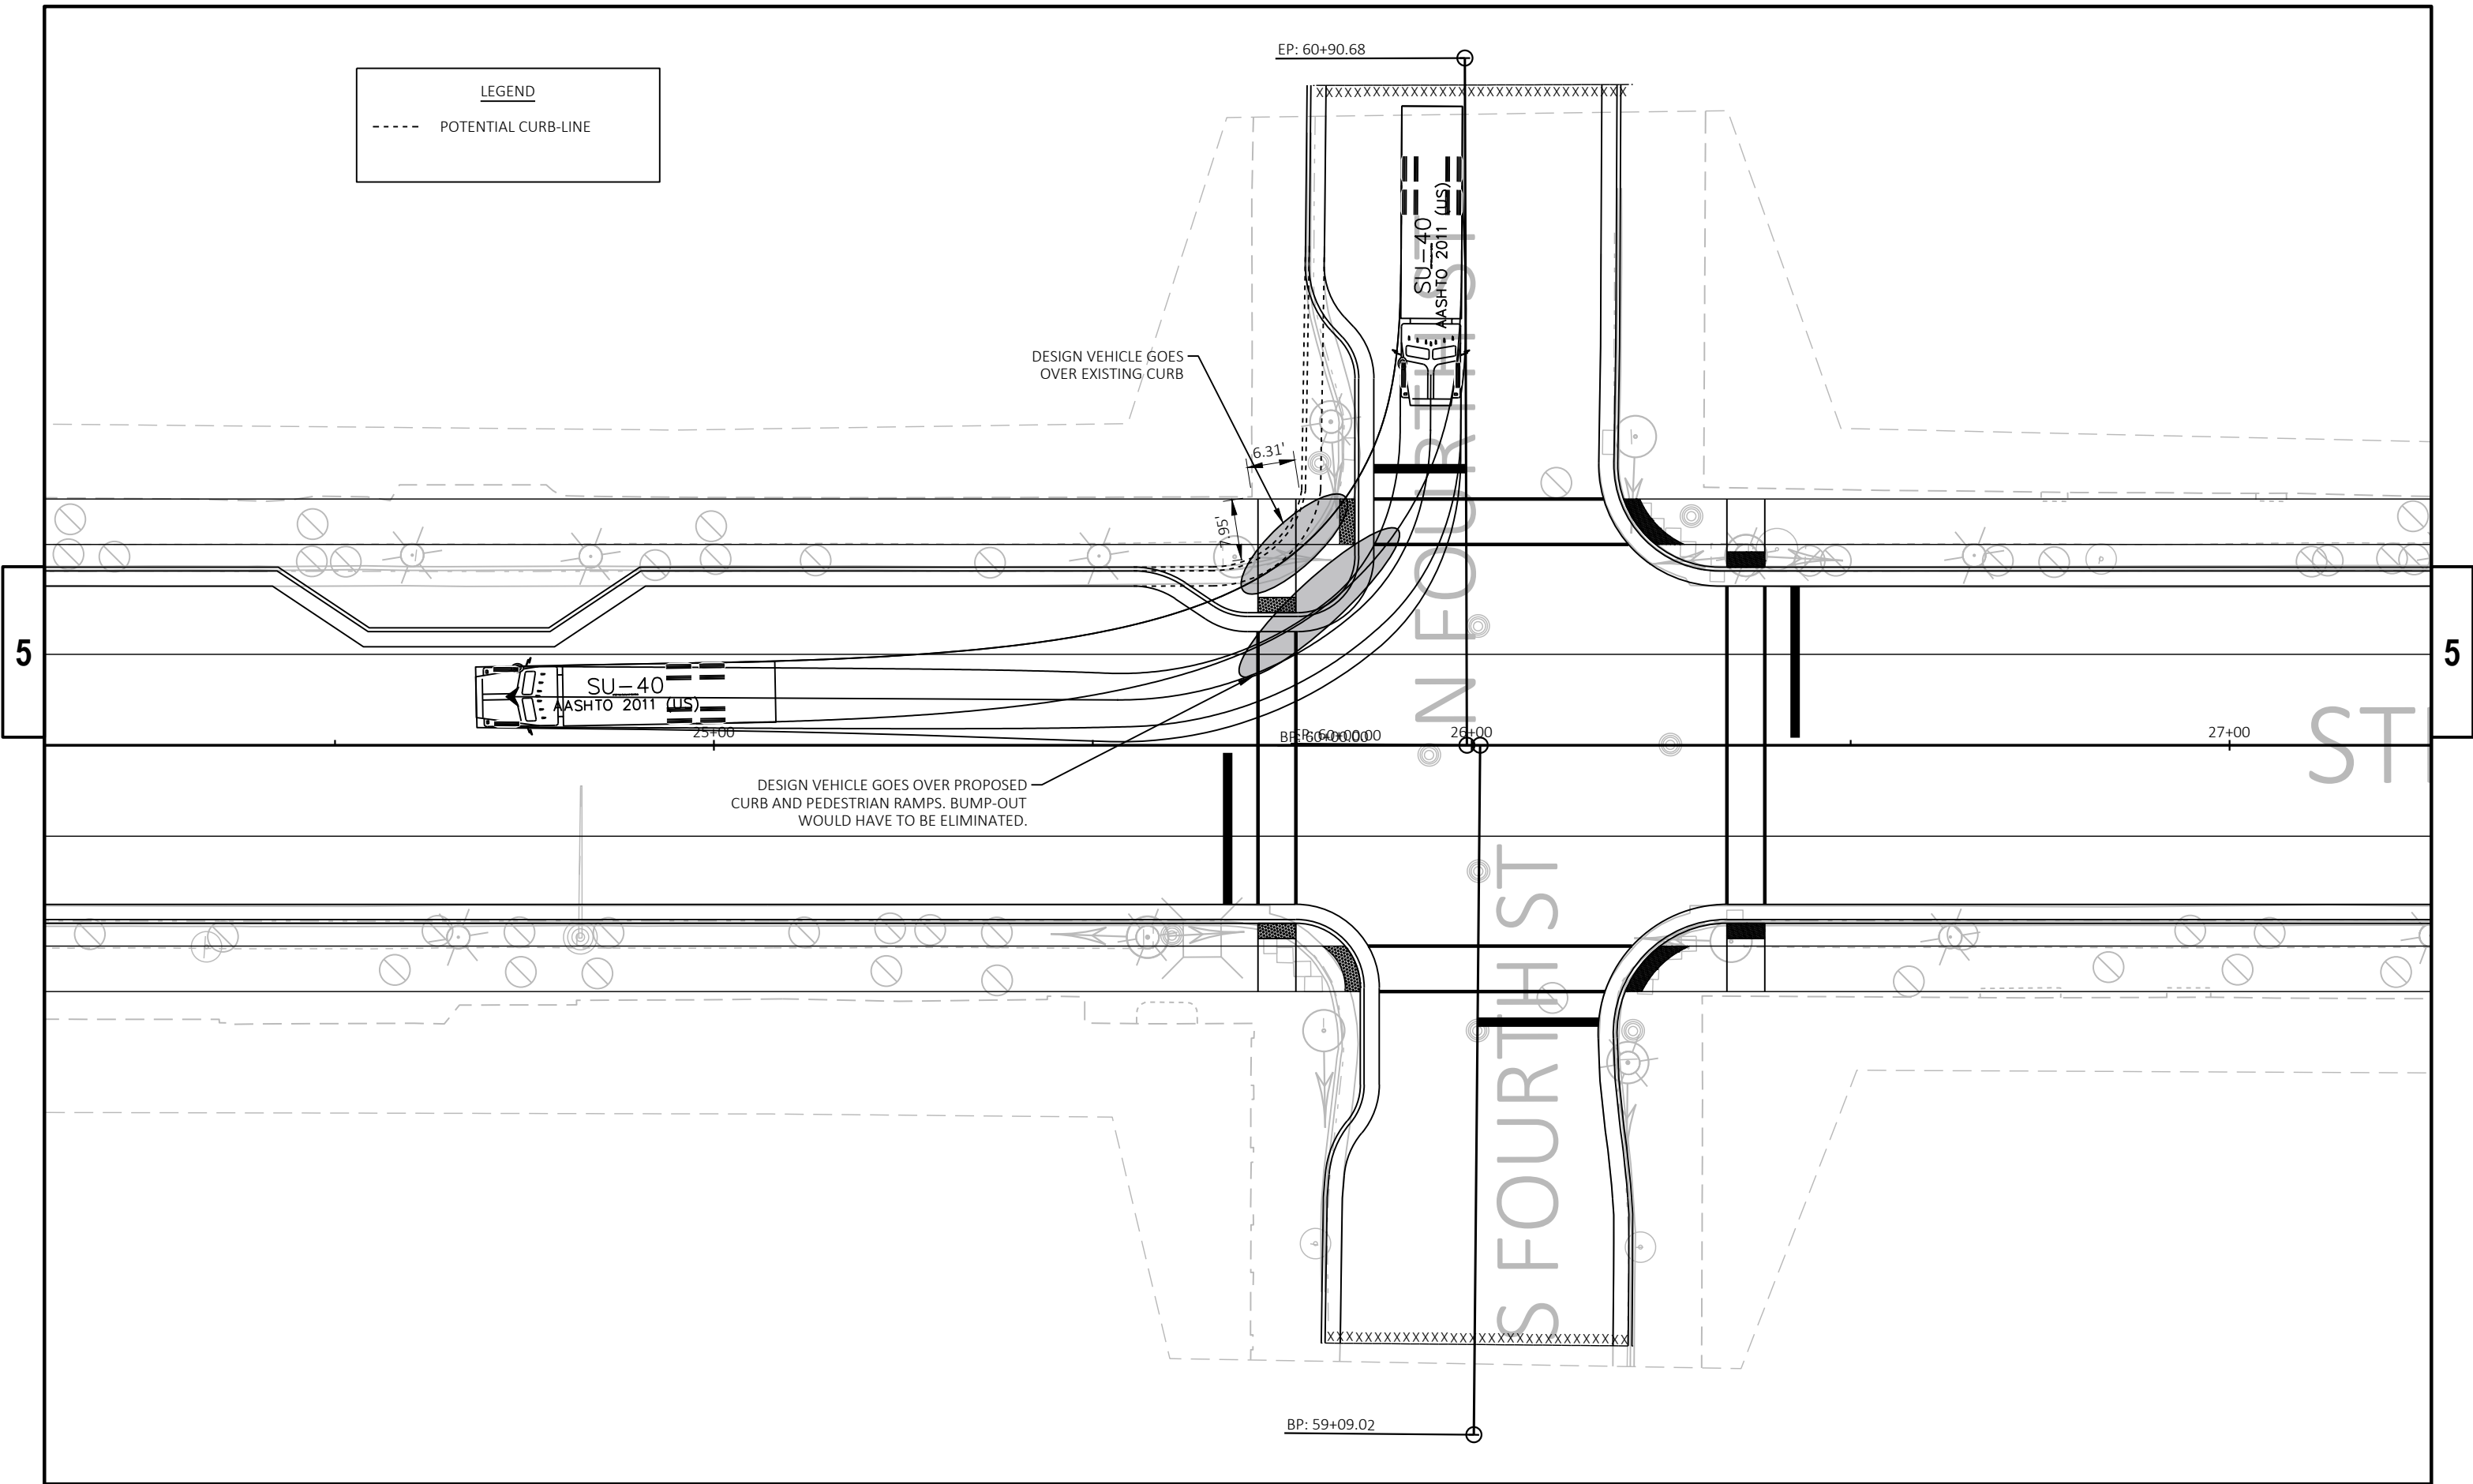


PROJECT NO: 3050-01-78	HWY: STH 19	COUNTY: JEFFERSON	TURNING MOVEMENTS - THIRD AND FOURTH ST 2-WAY	SHEET	E
------------------------	-------------	-------------------	---	-------	---

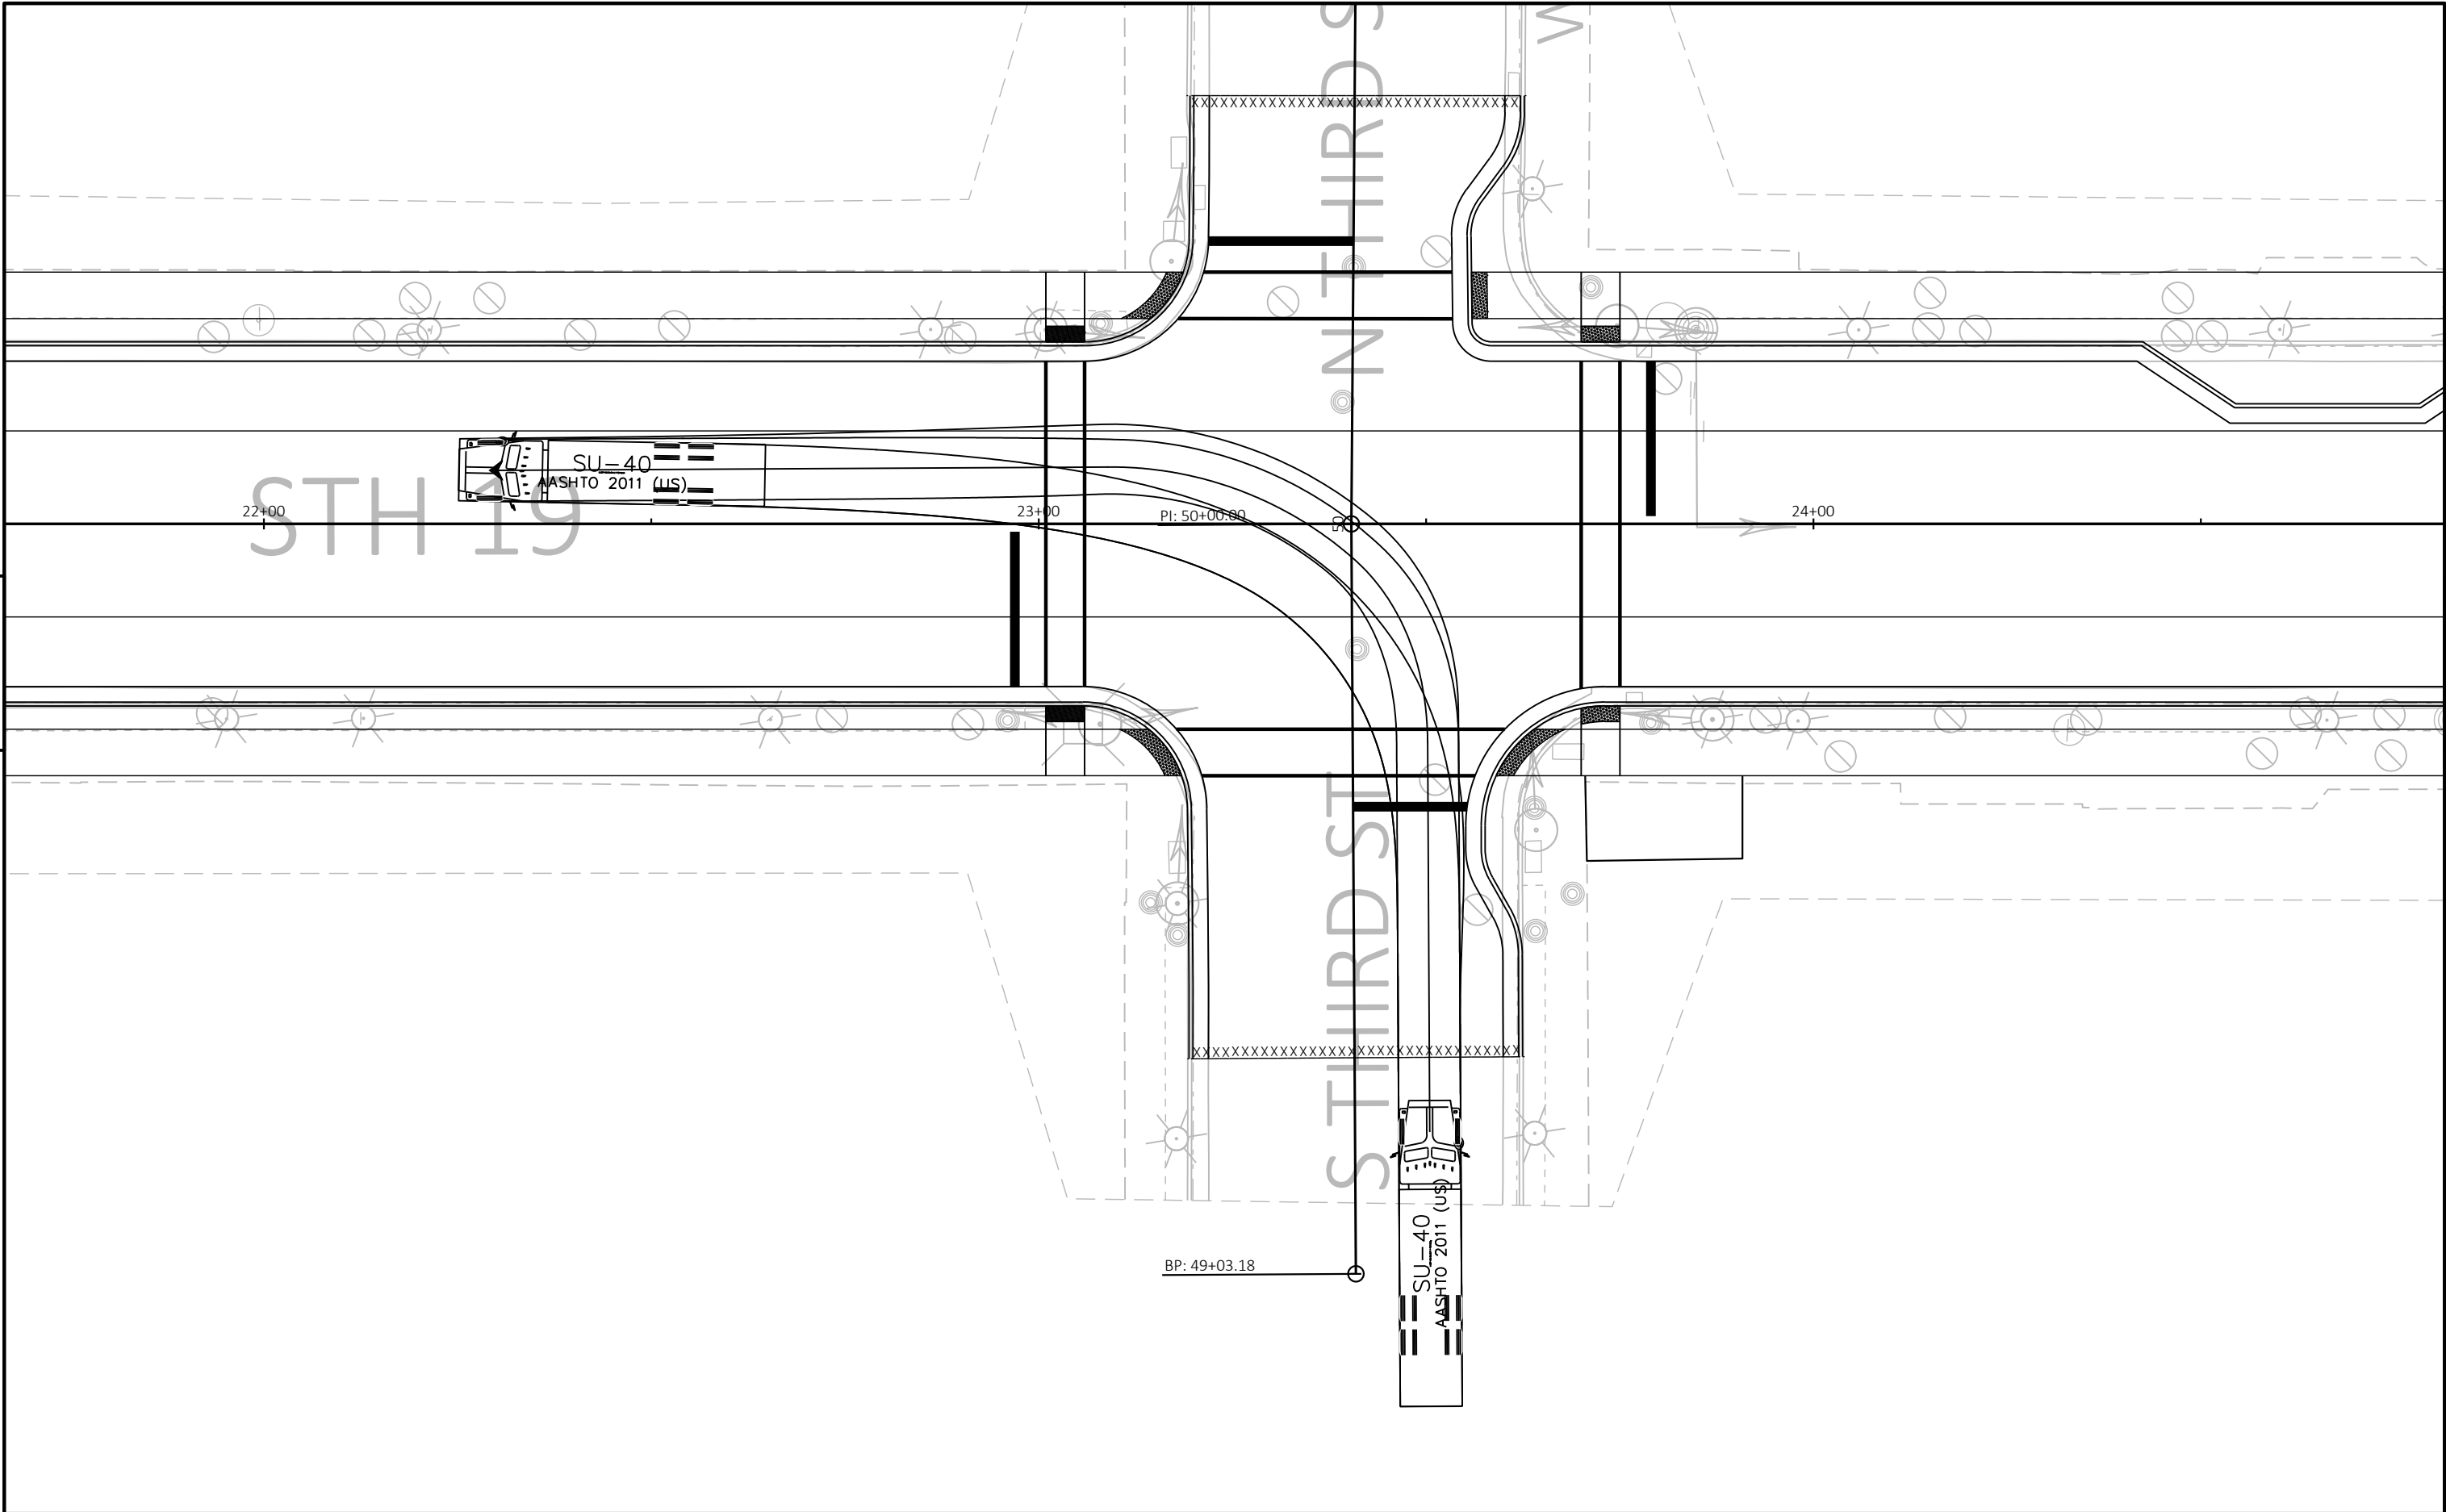


PROJECT NO: 3050-01-78	HWY: STH 19	COUNTY: JEFFERSON	TURNING MOVEMENTS - THIRD AND FOURTH ST 2-WAY	SHEET	E
------------------------	-------------	-------------------	---	-------	---

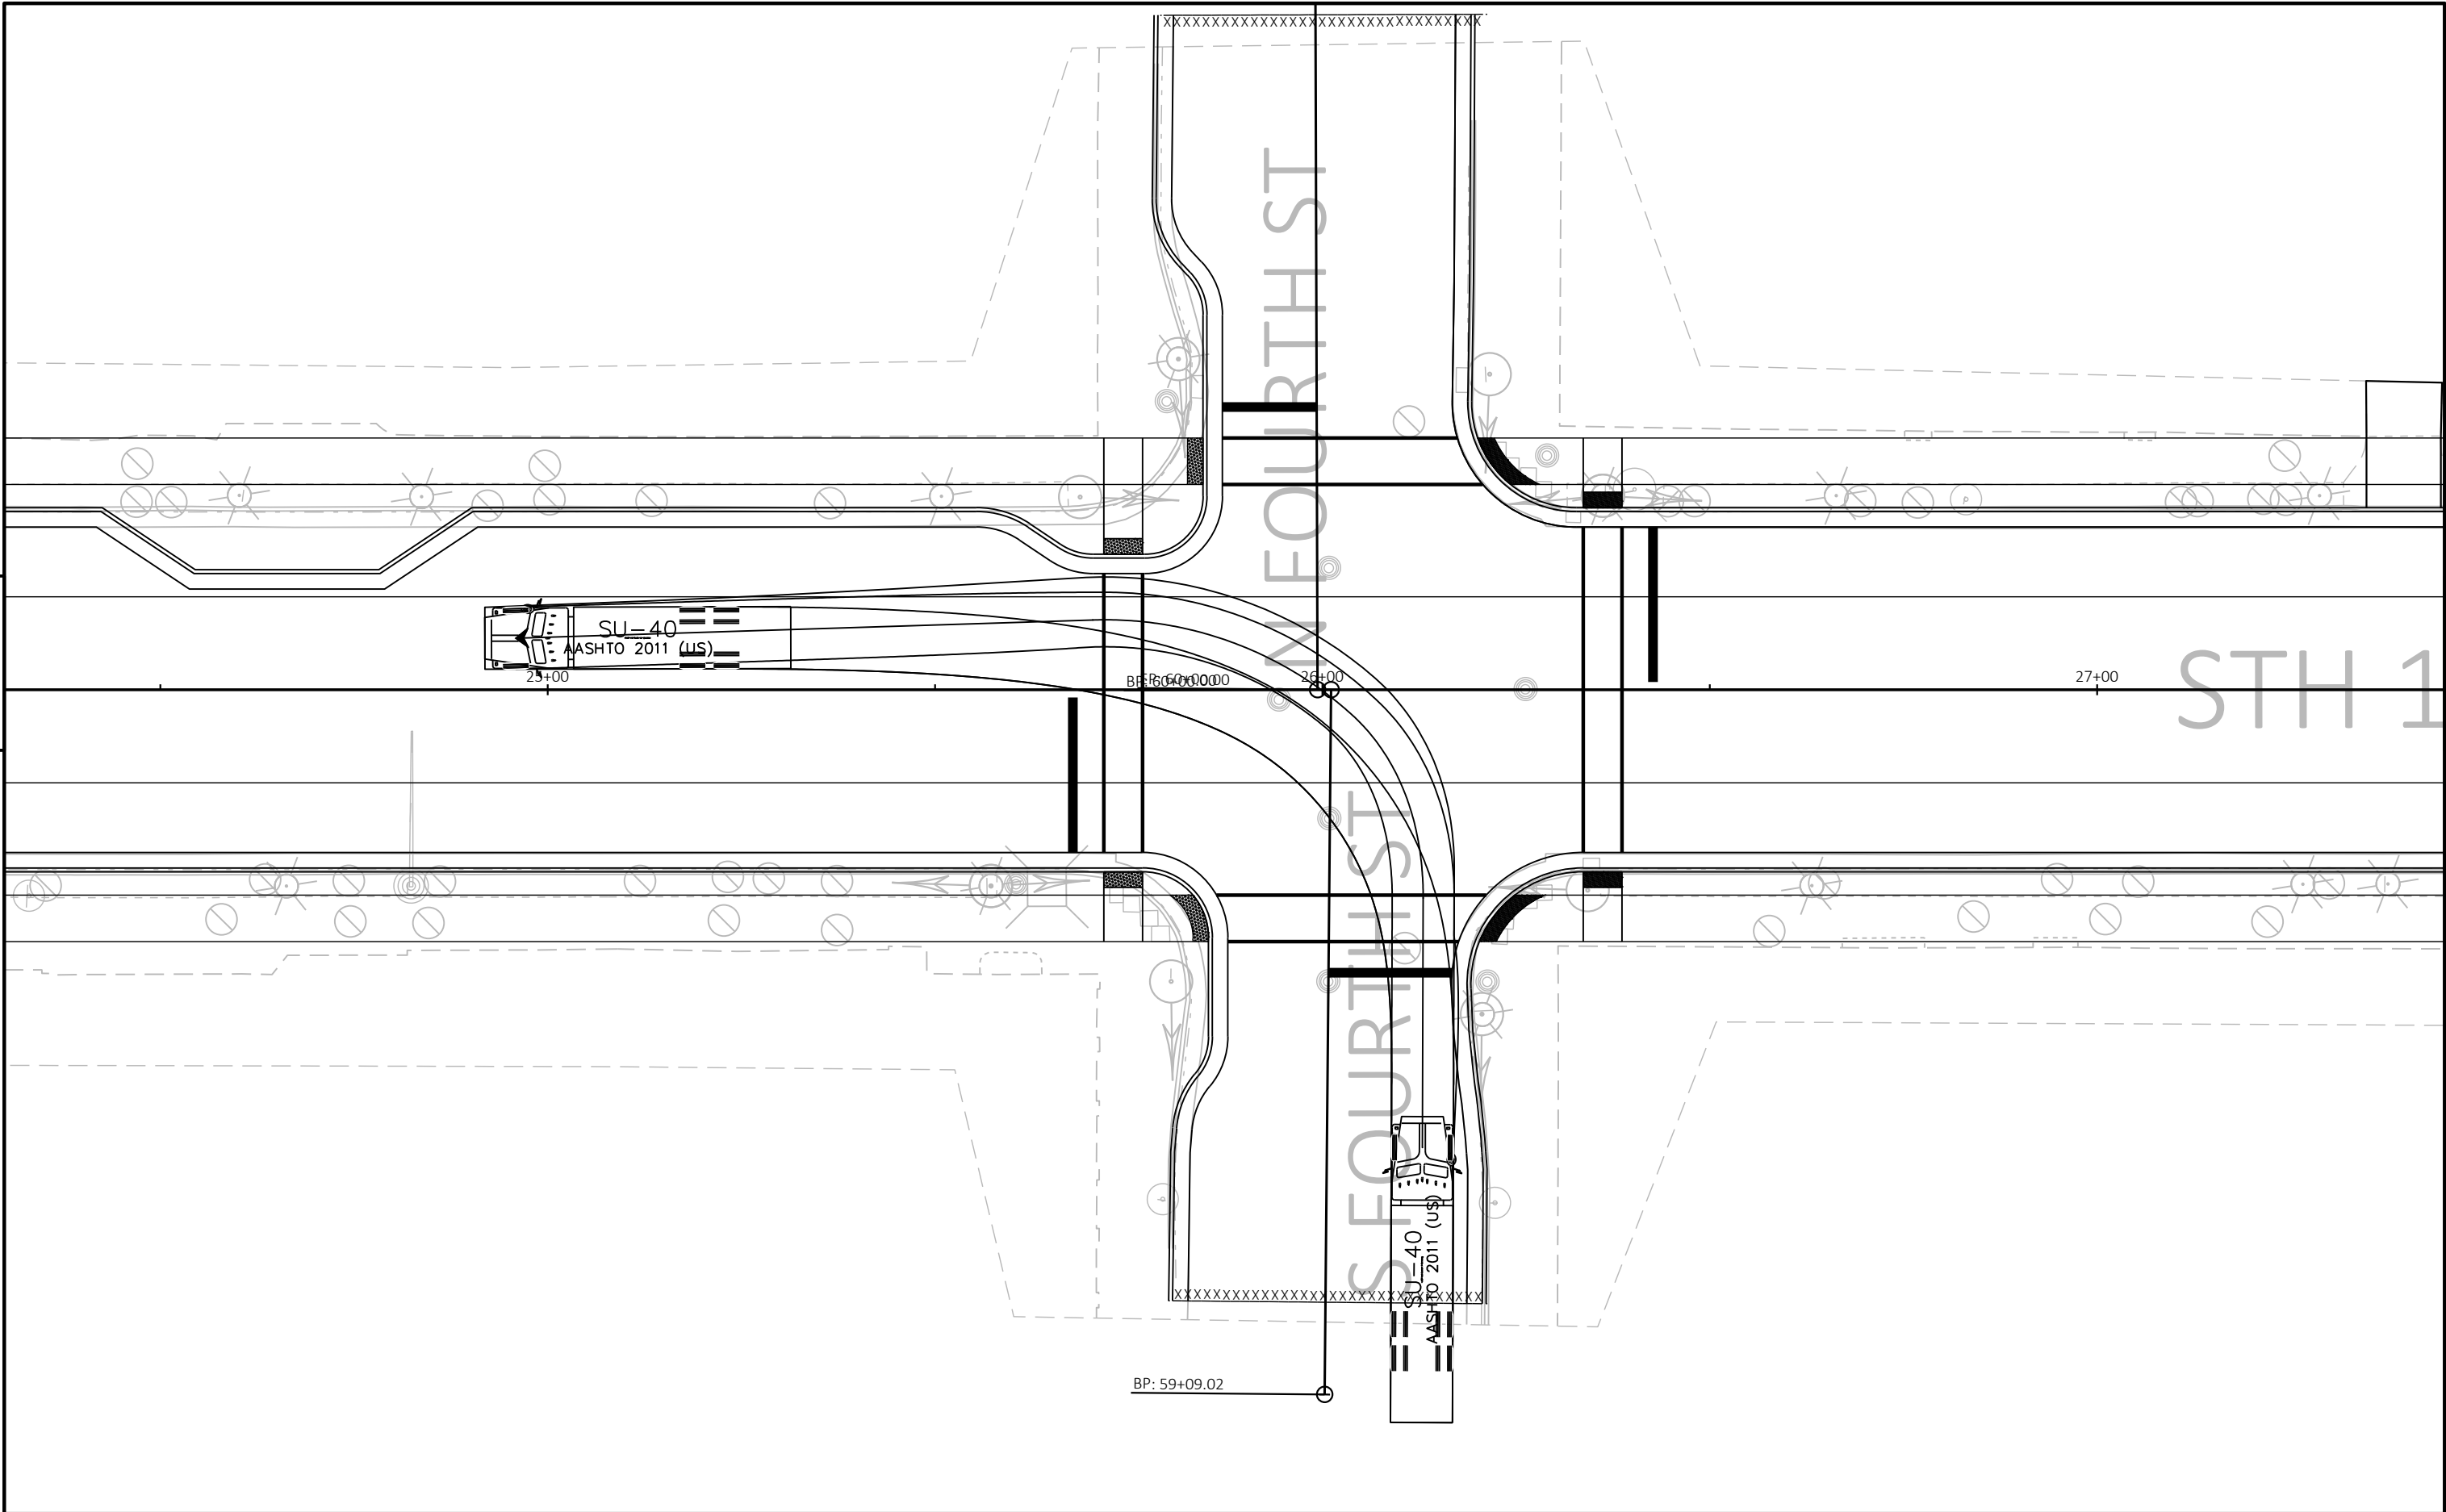


PROJECT NO: 3050-01-78	HWY: STH 19	COUNTY: JEFFERSON	TURNING MOVEMENTS - THIRD AND FOURTH ST 2-WAY	SHEET	E
------------------------	-------------	-------------------	---	-------	---

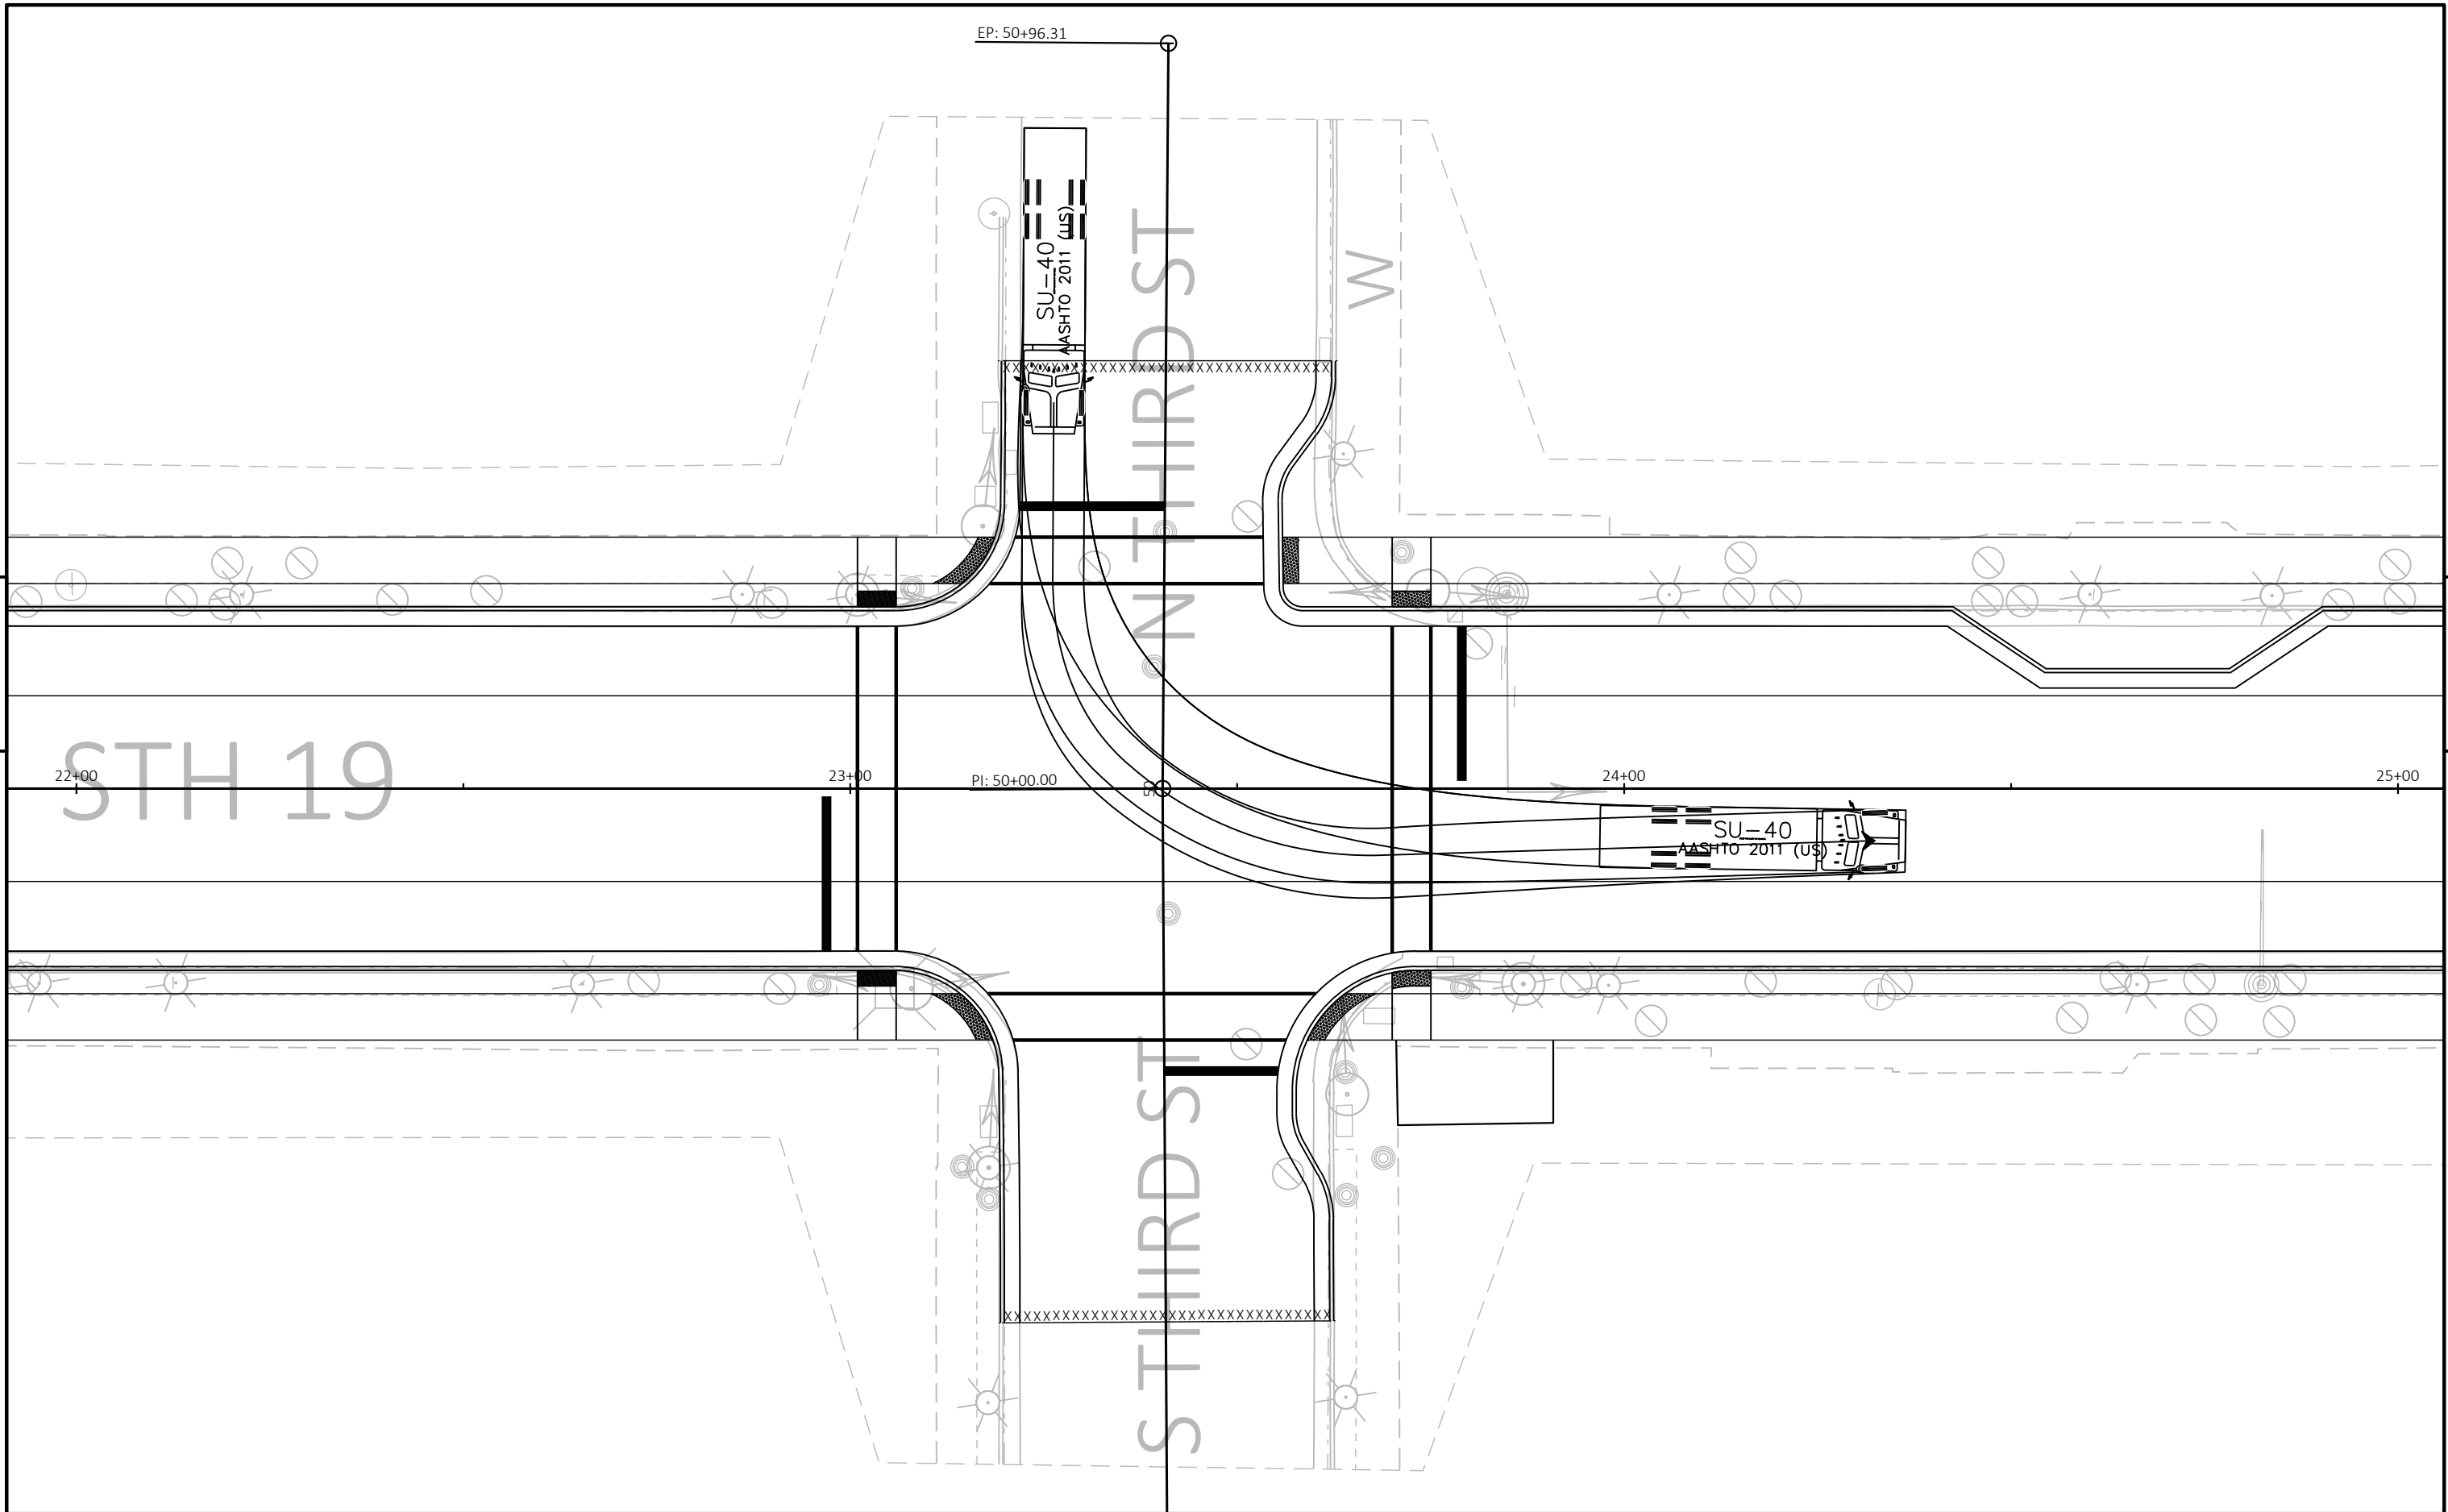

PROJECT NO: 3050-01-78	HWY: STH 19	COUNTY: JEFFERSON	TURNING MOVEMENTS - THIRD AND FOURTH ST 2-WAY	SHEET	E
------------------------	-------------	-------------------	---	-------	---

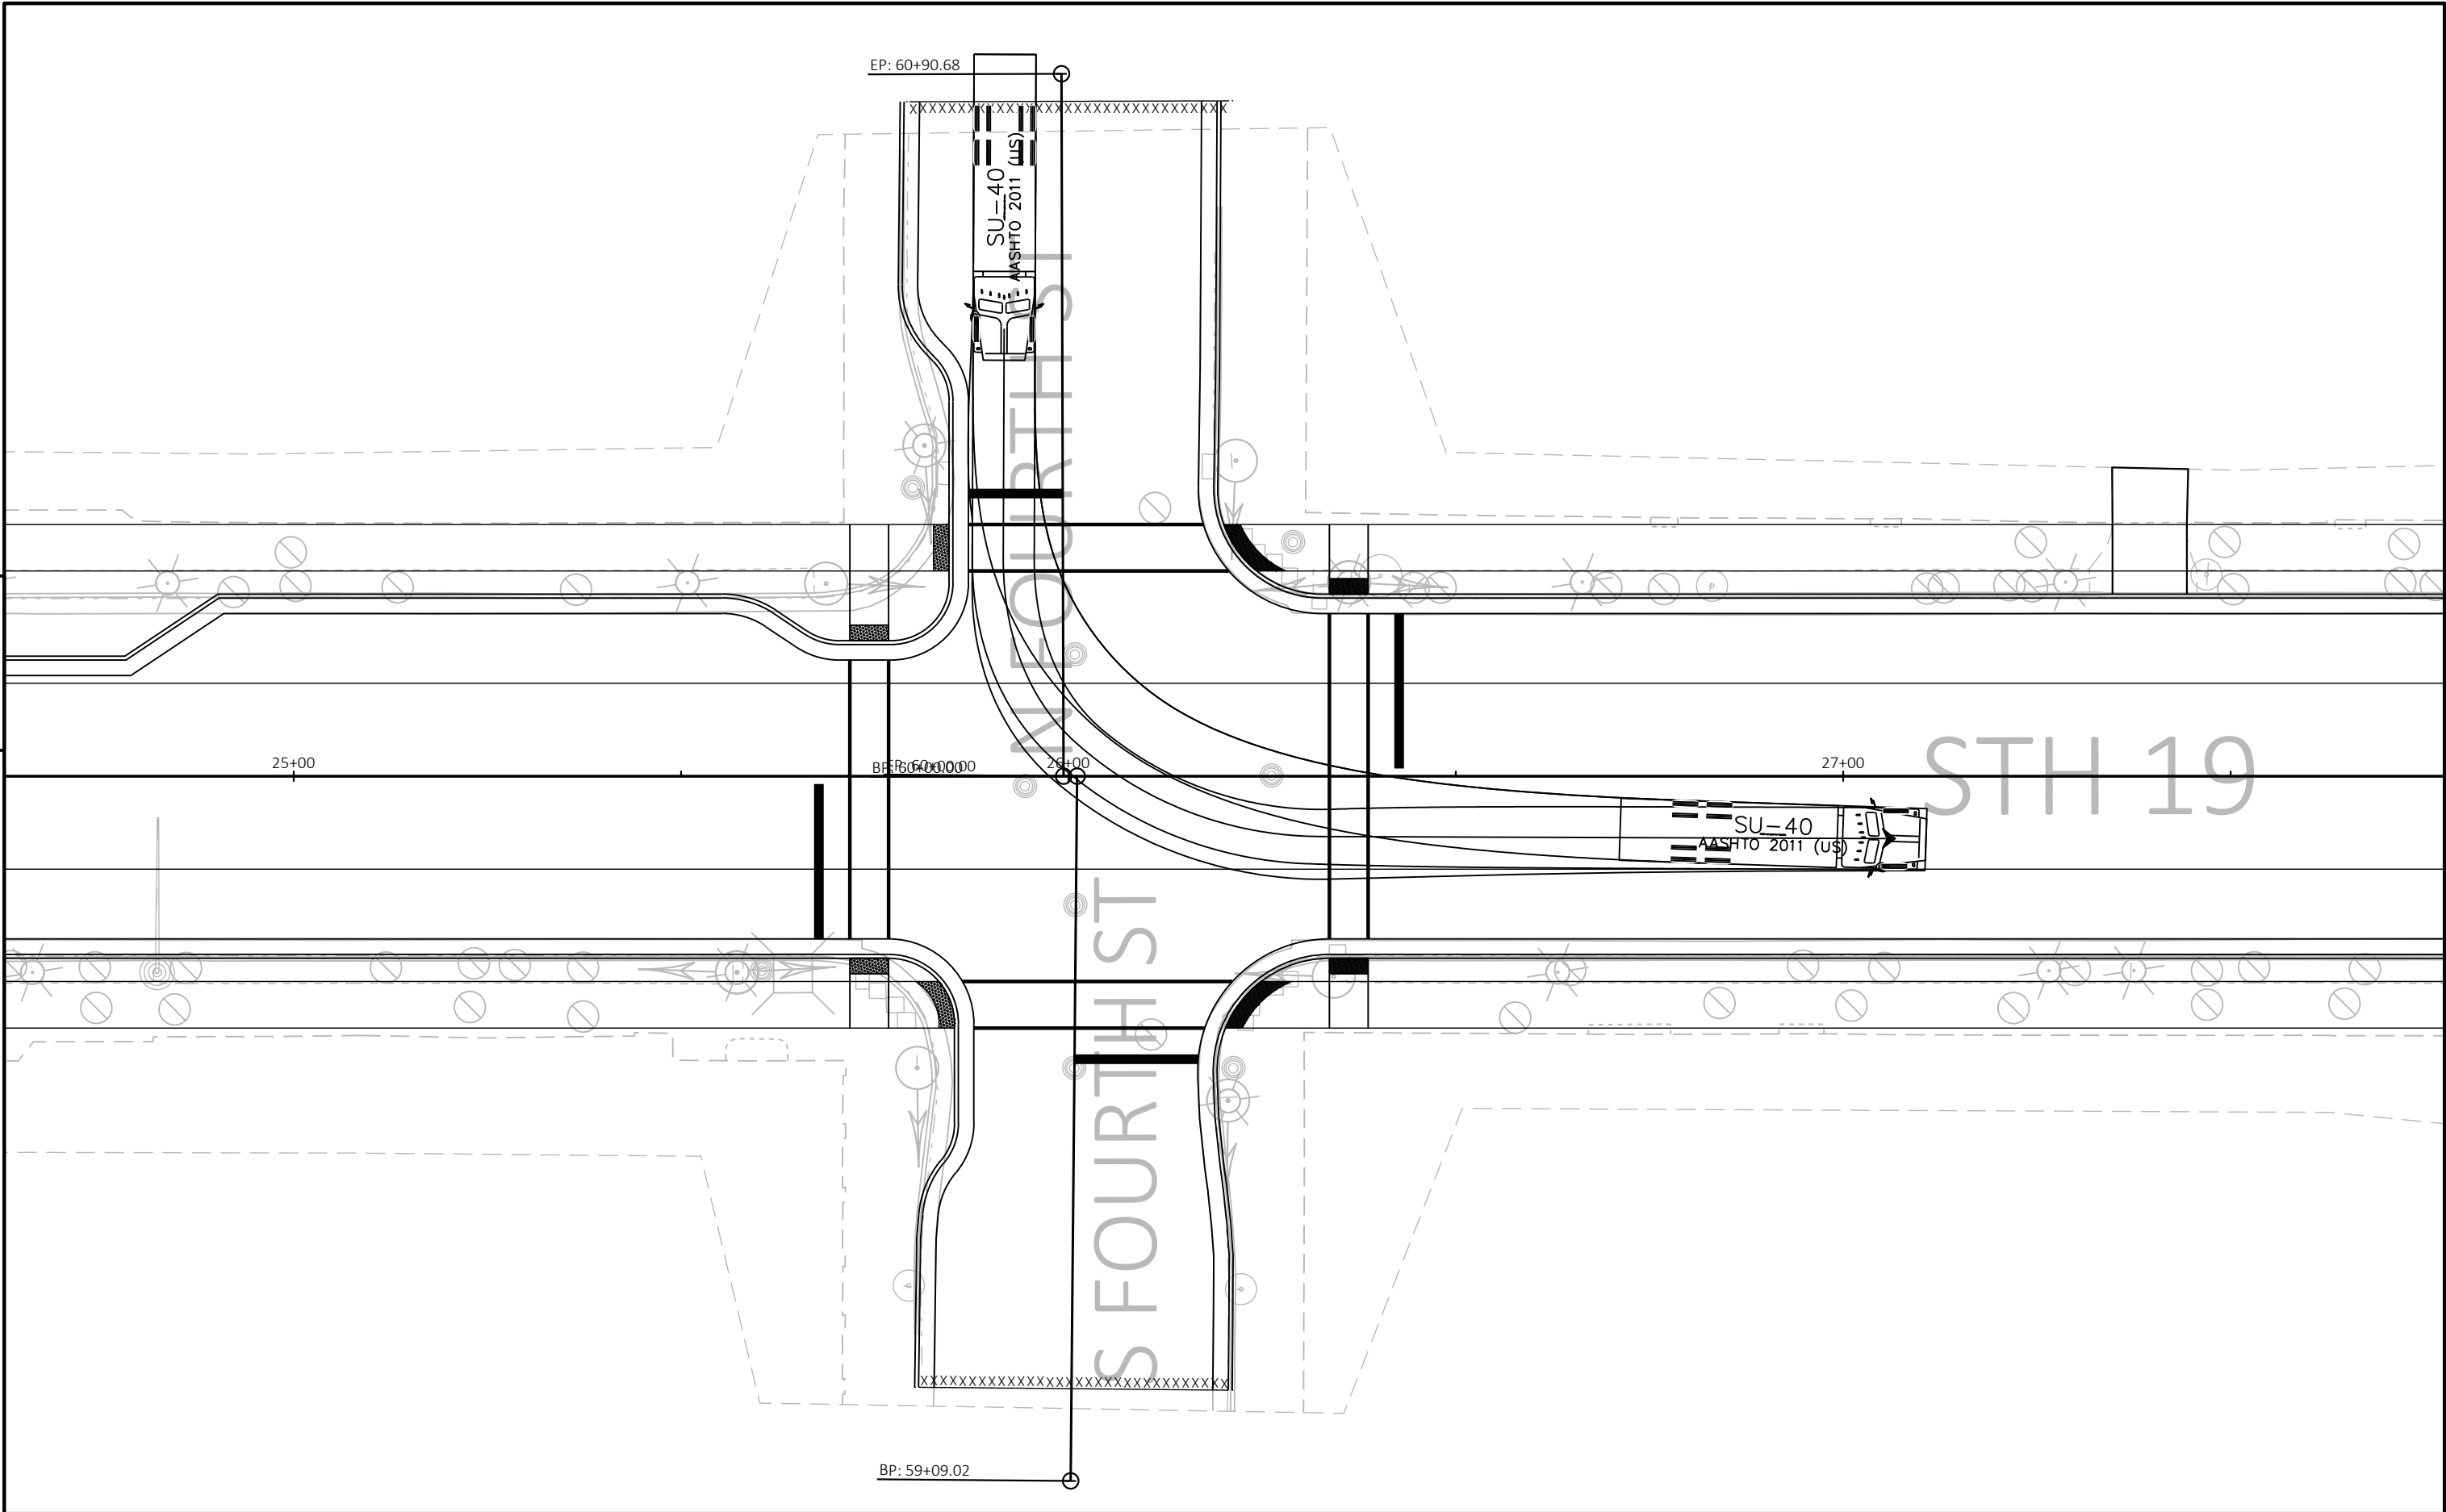


PROJECT NO: 3050-01-78	HWY: STH 19	COUNTY: JEFFERSON	TURNING MOVEMENTS - THIRD AND FOURTH ST 2-WAY	SHEET	E
------------------------	-------------	-------------------	---	-------	---

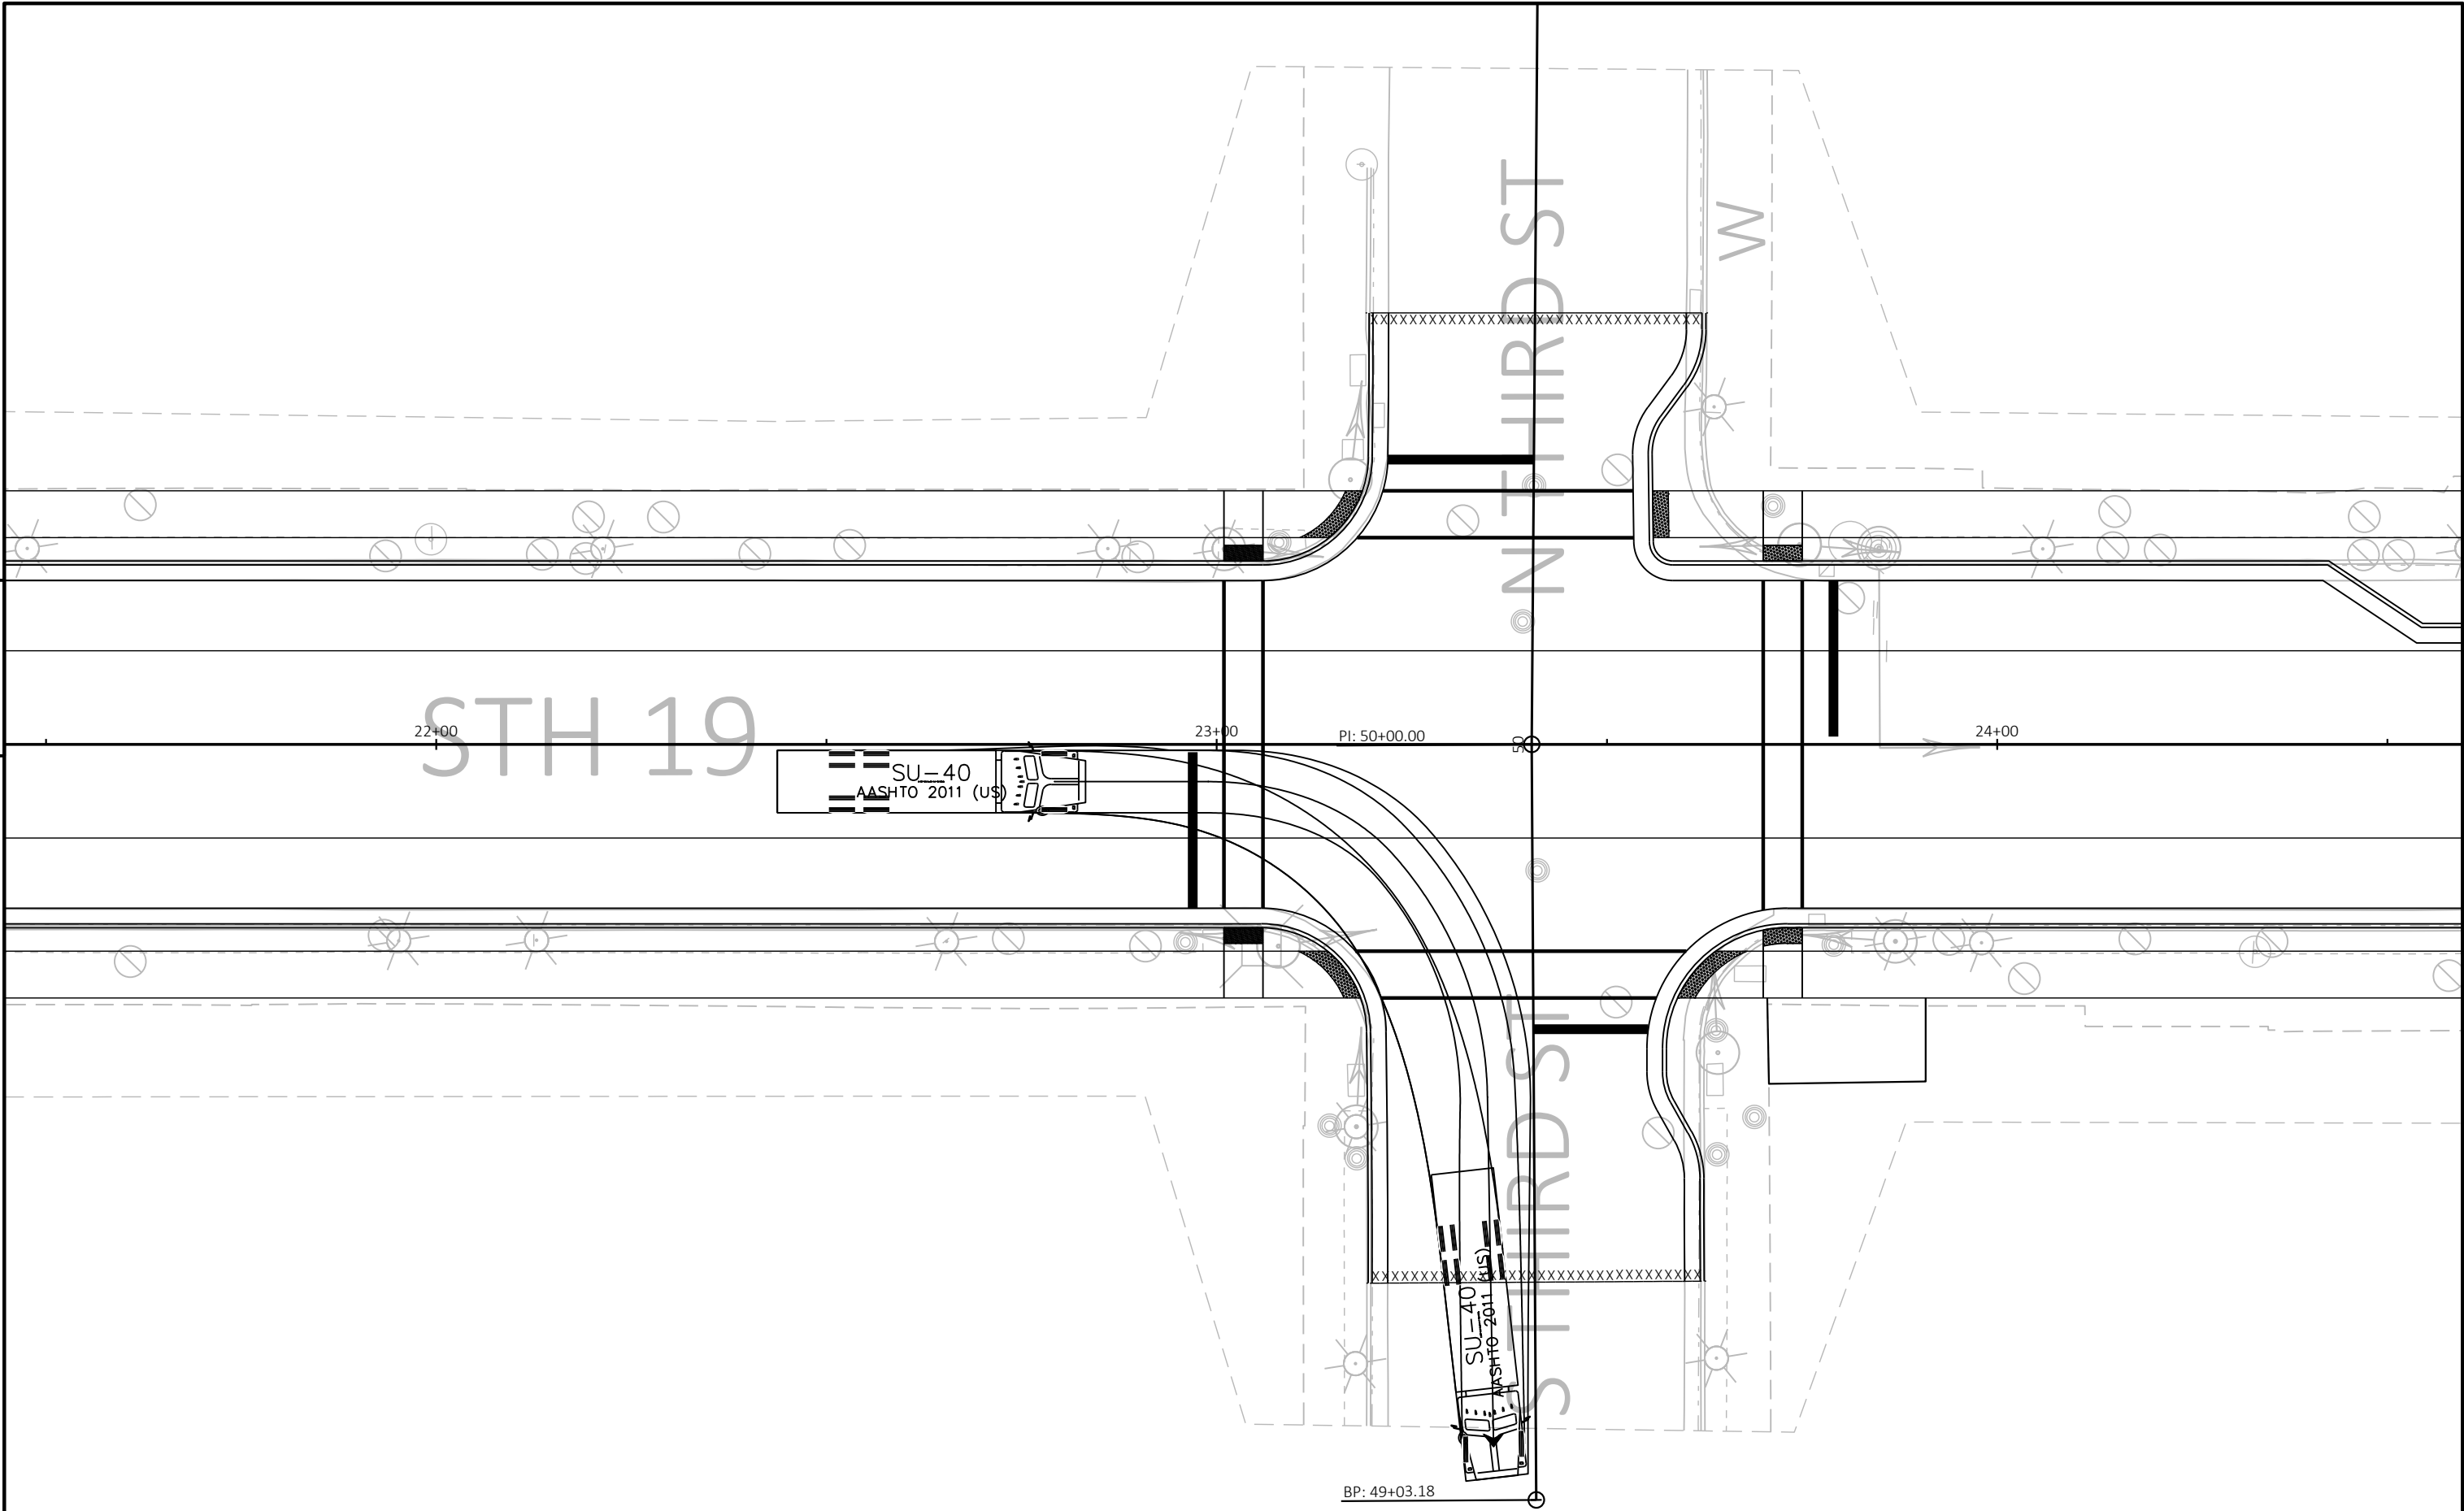


PROJECT NO: 3050-01-78	HWY: STH 19	COUNTY: JEFFERSON	TURNING MOVEMENTS - THIRD AND FOURTH ST 2-WAY	SHEET	E
------------------------	-------------	-------------------	---	-------	---


LEGEND

POTENTIAL CURB-LINE

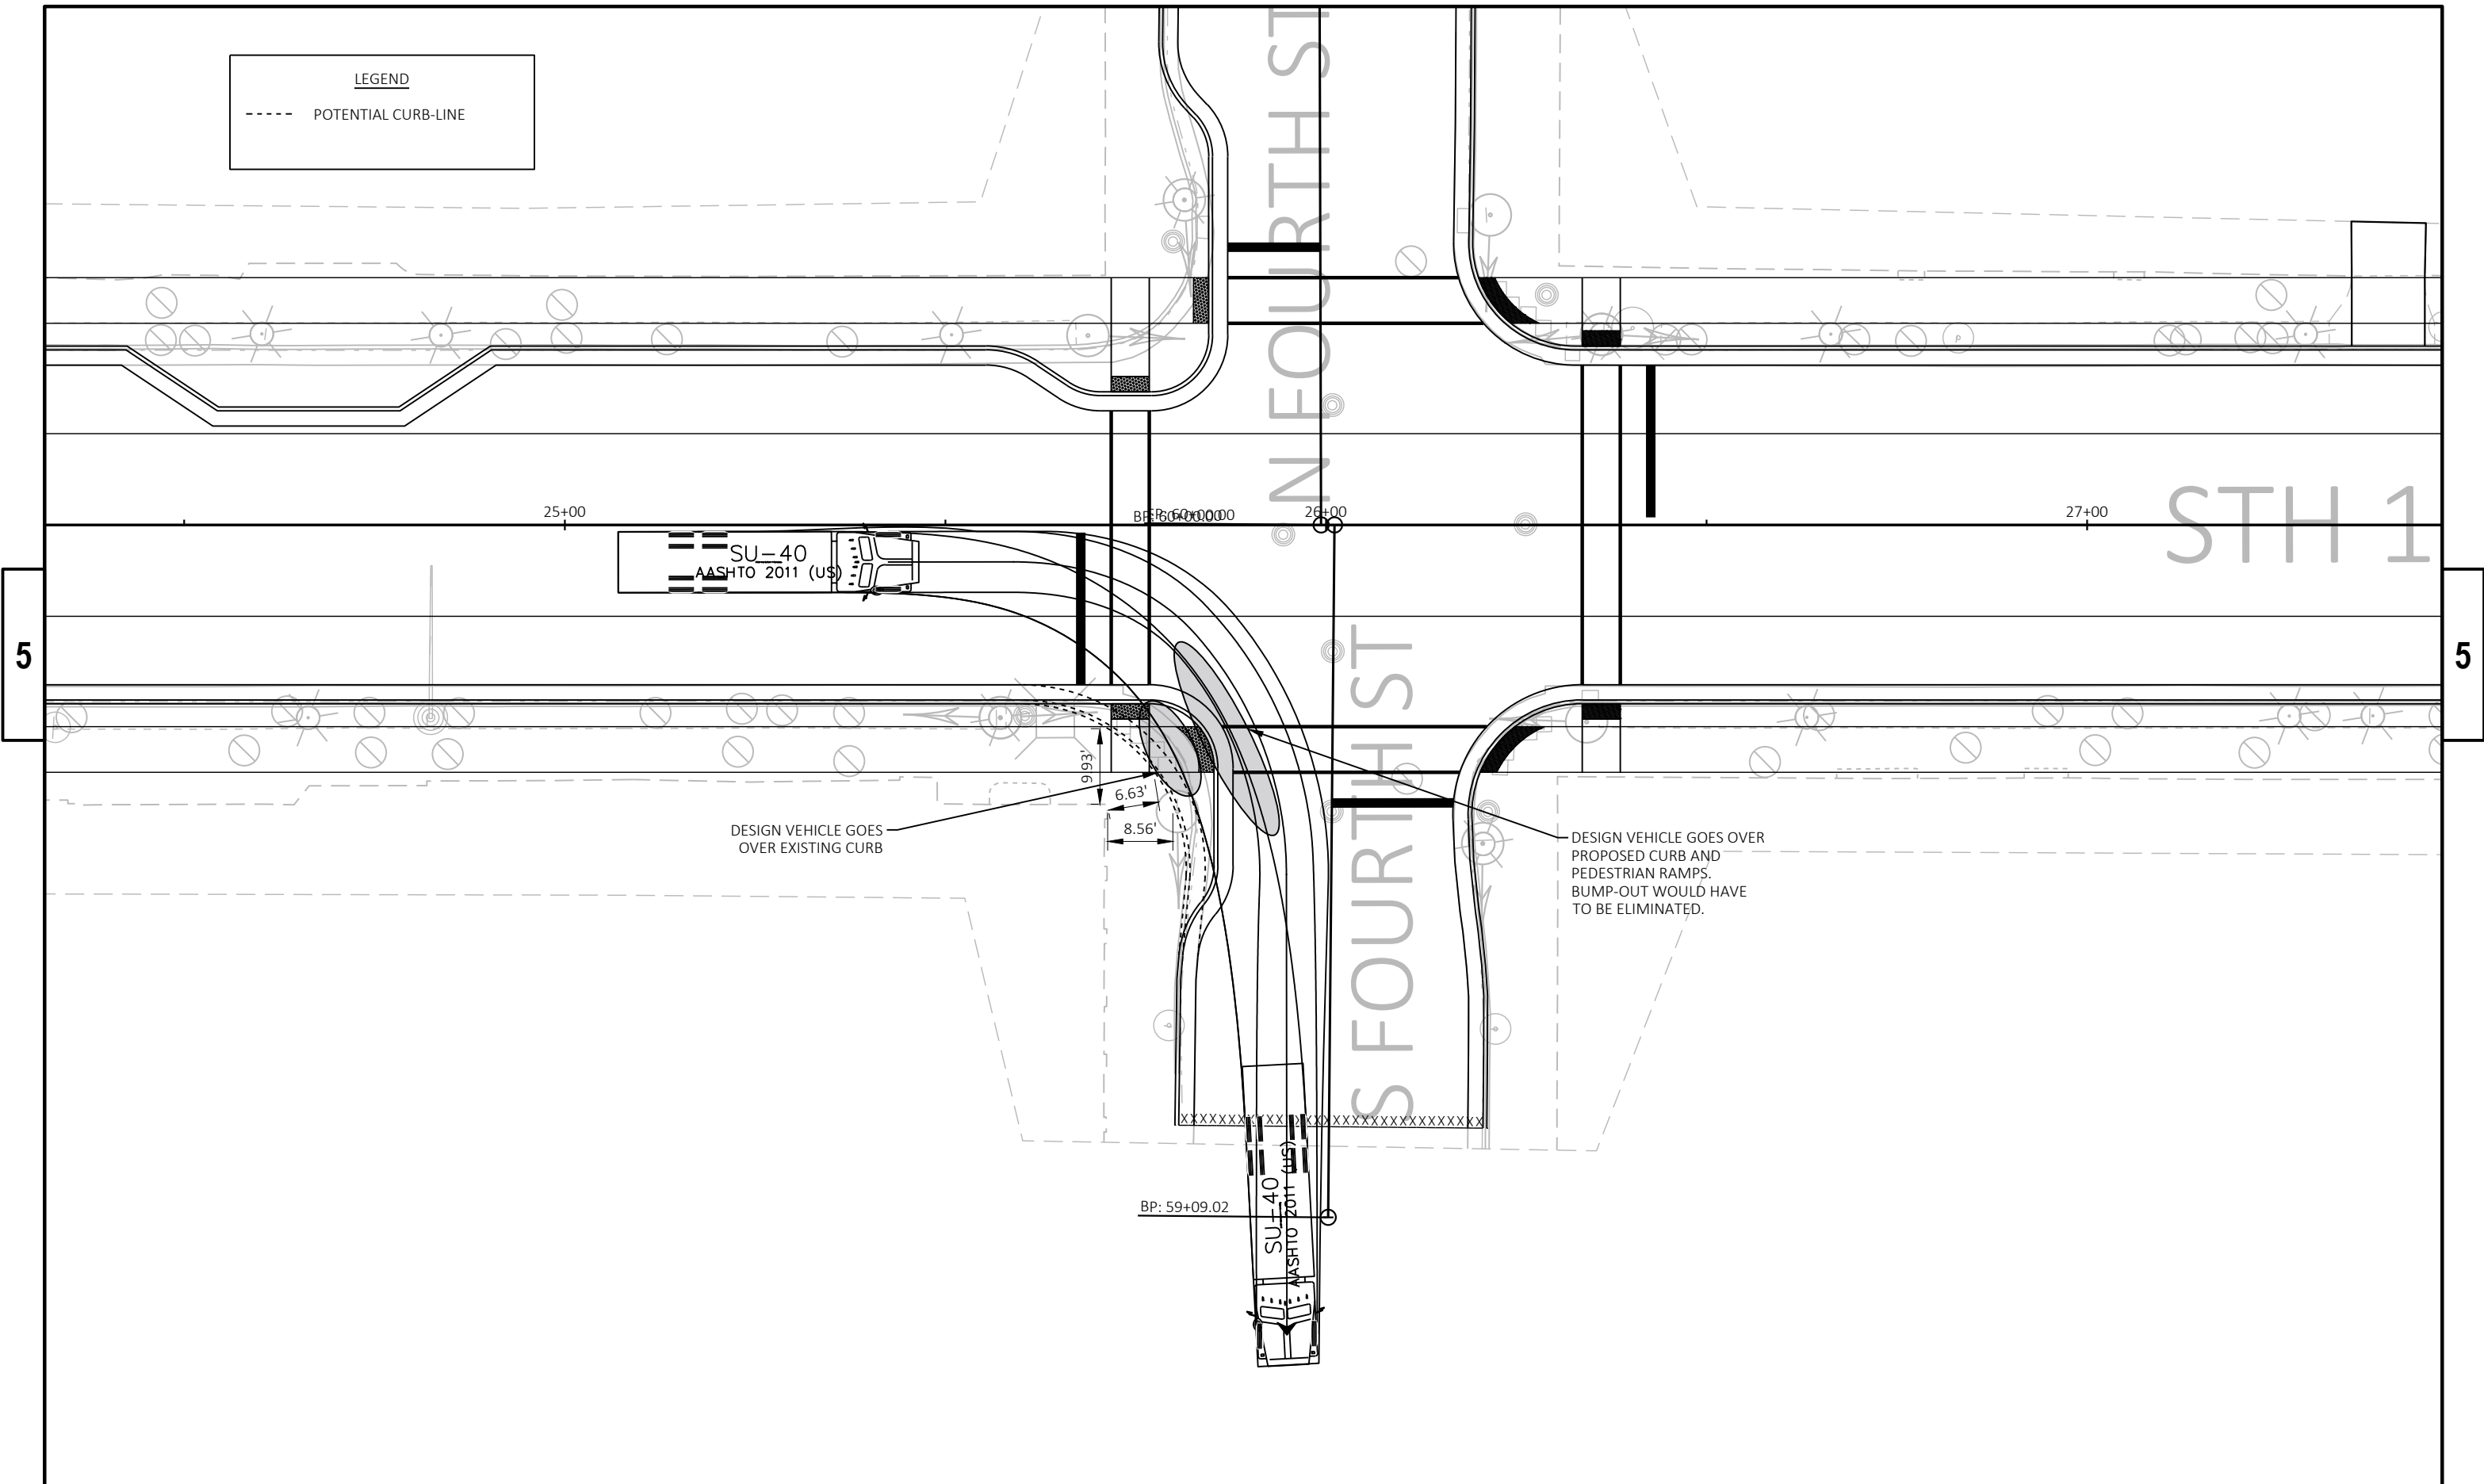

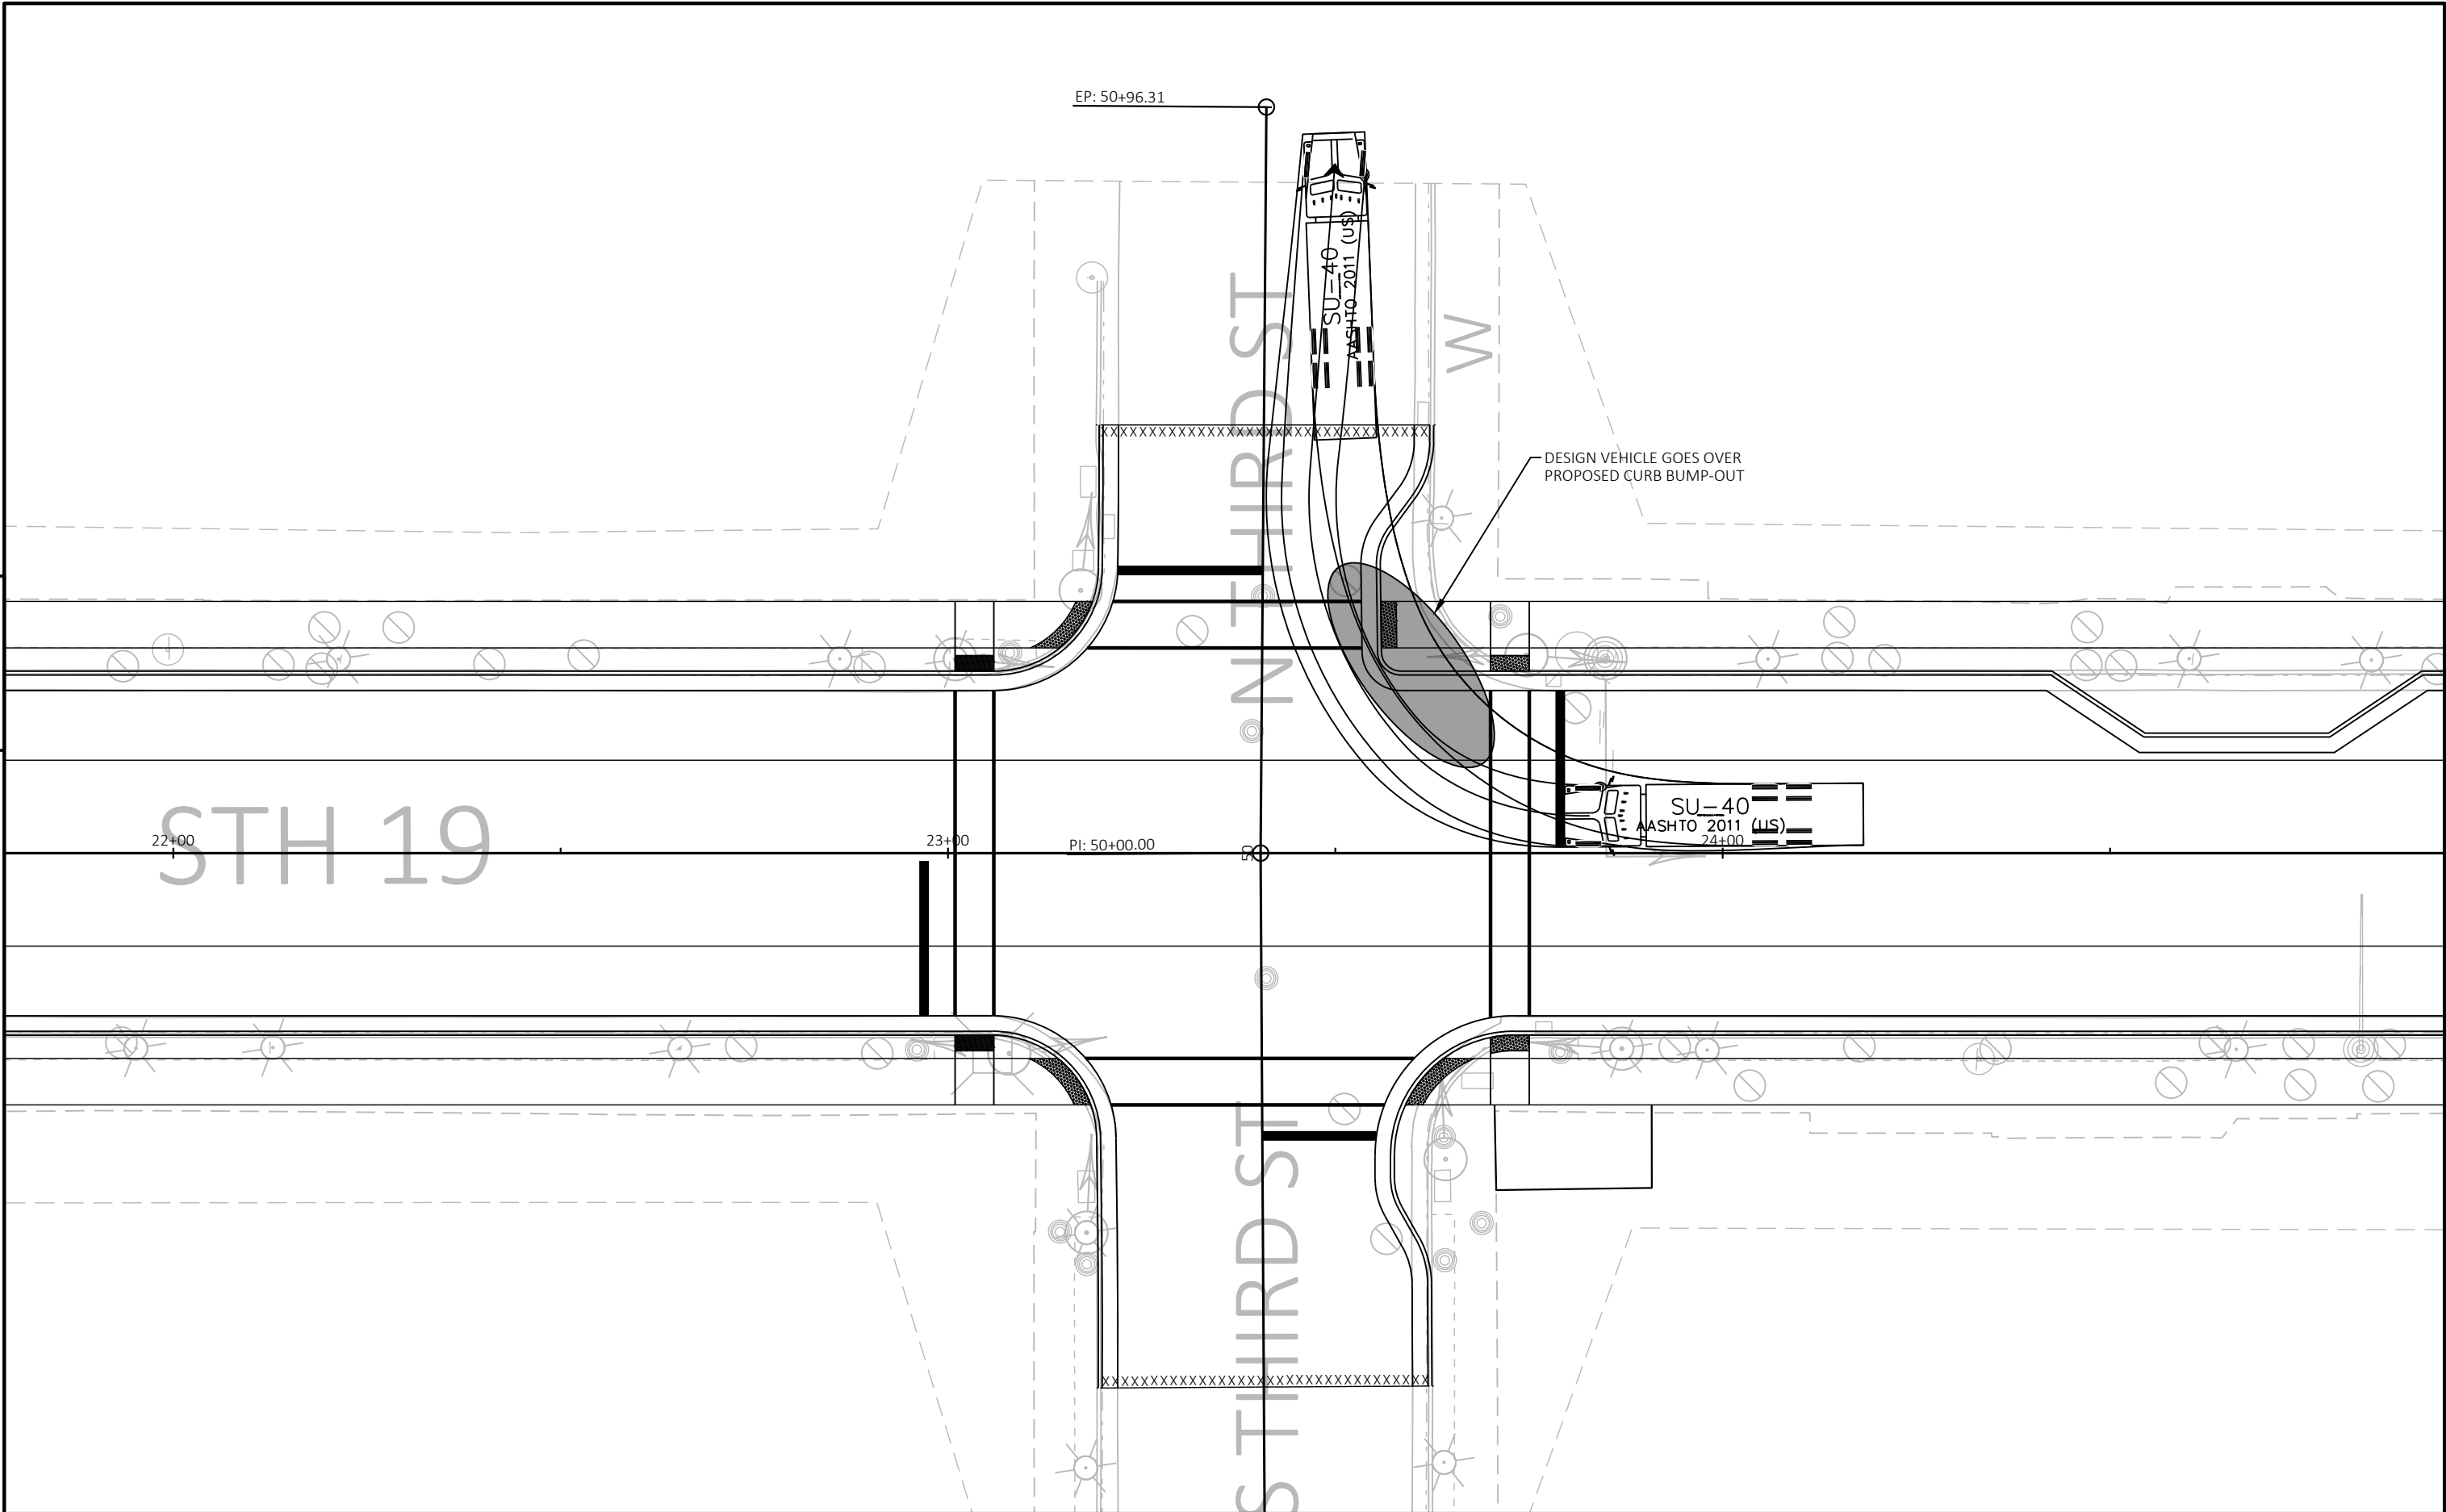


PROJECT NO: 3050-01-78	HWY: STH 19	COUNTY: JEFFERSON	TURNING MOVEMENTS - THIRD AND FOURTH ST 2-WAY	SHEET	E
------------------------	-------------	-------------------	---	-------	---

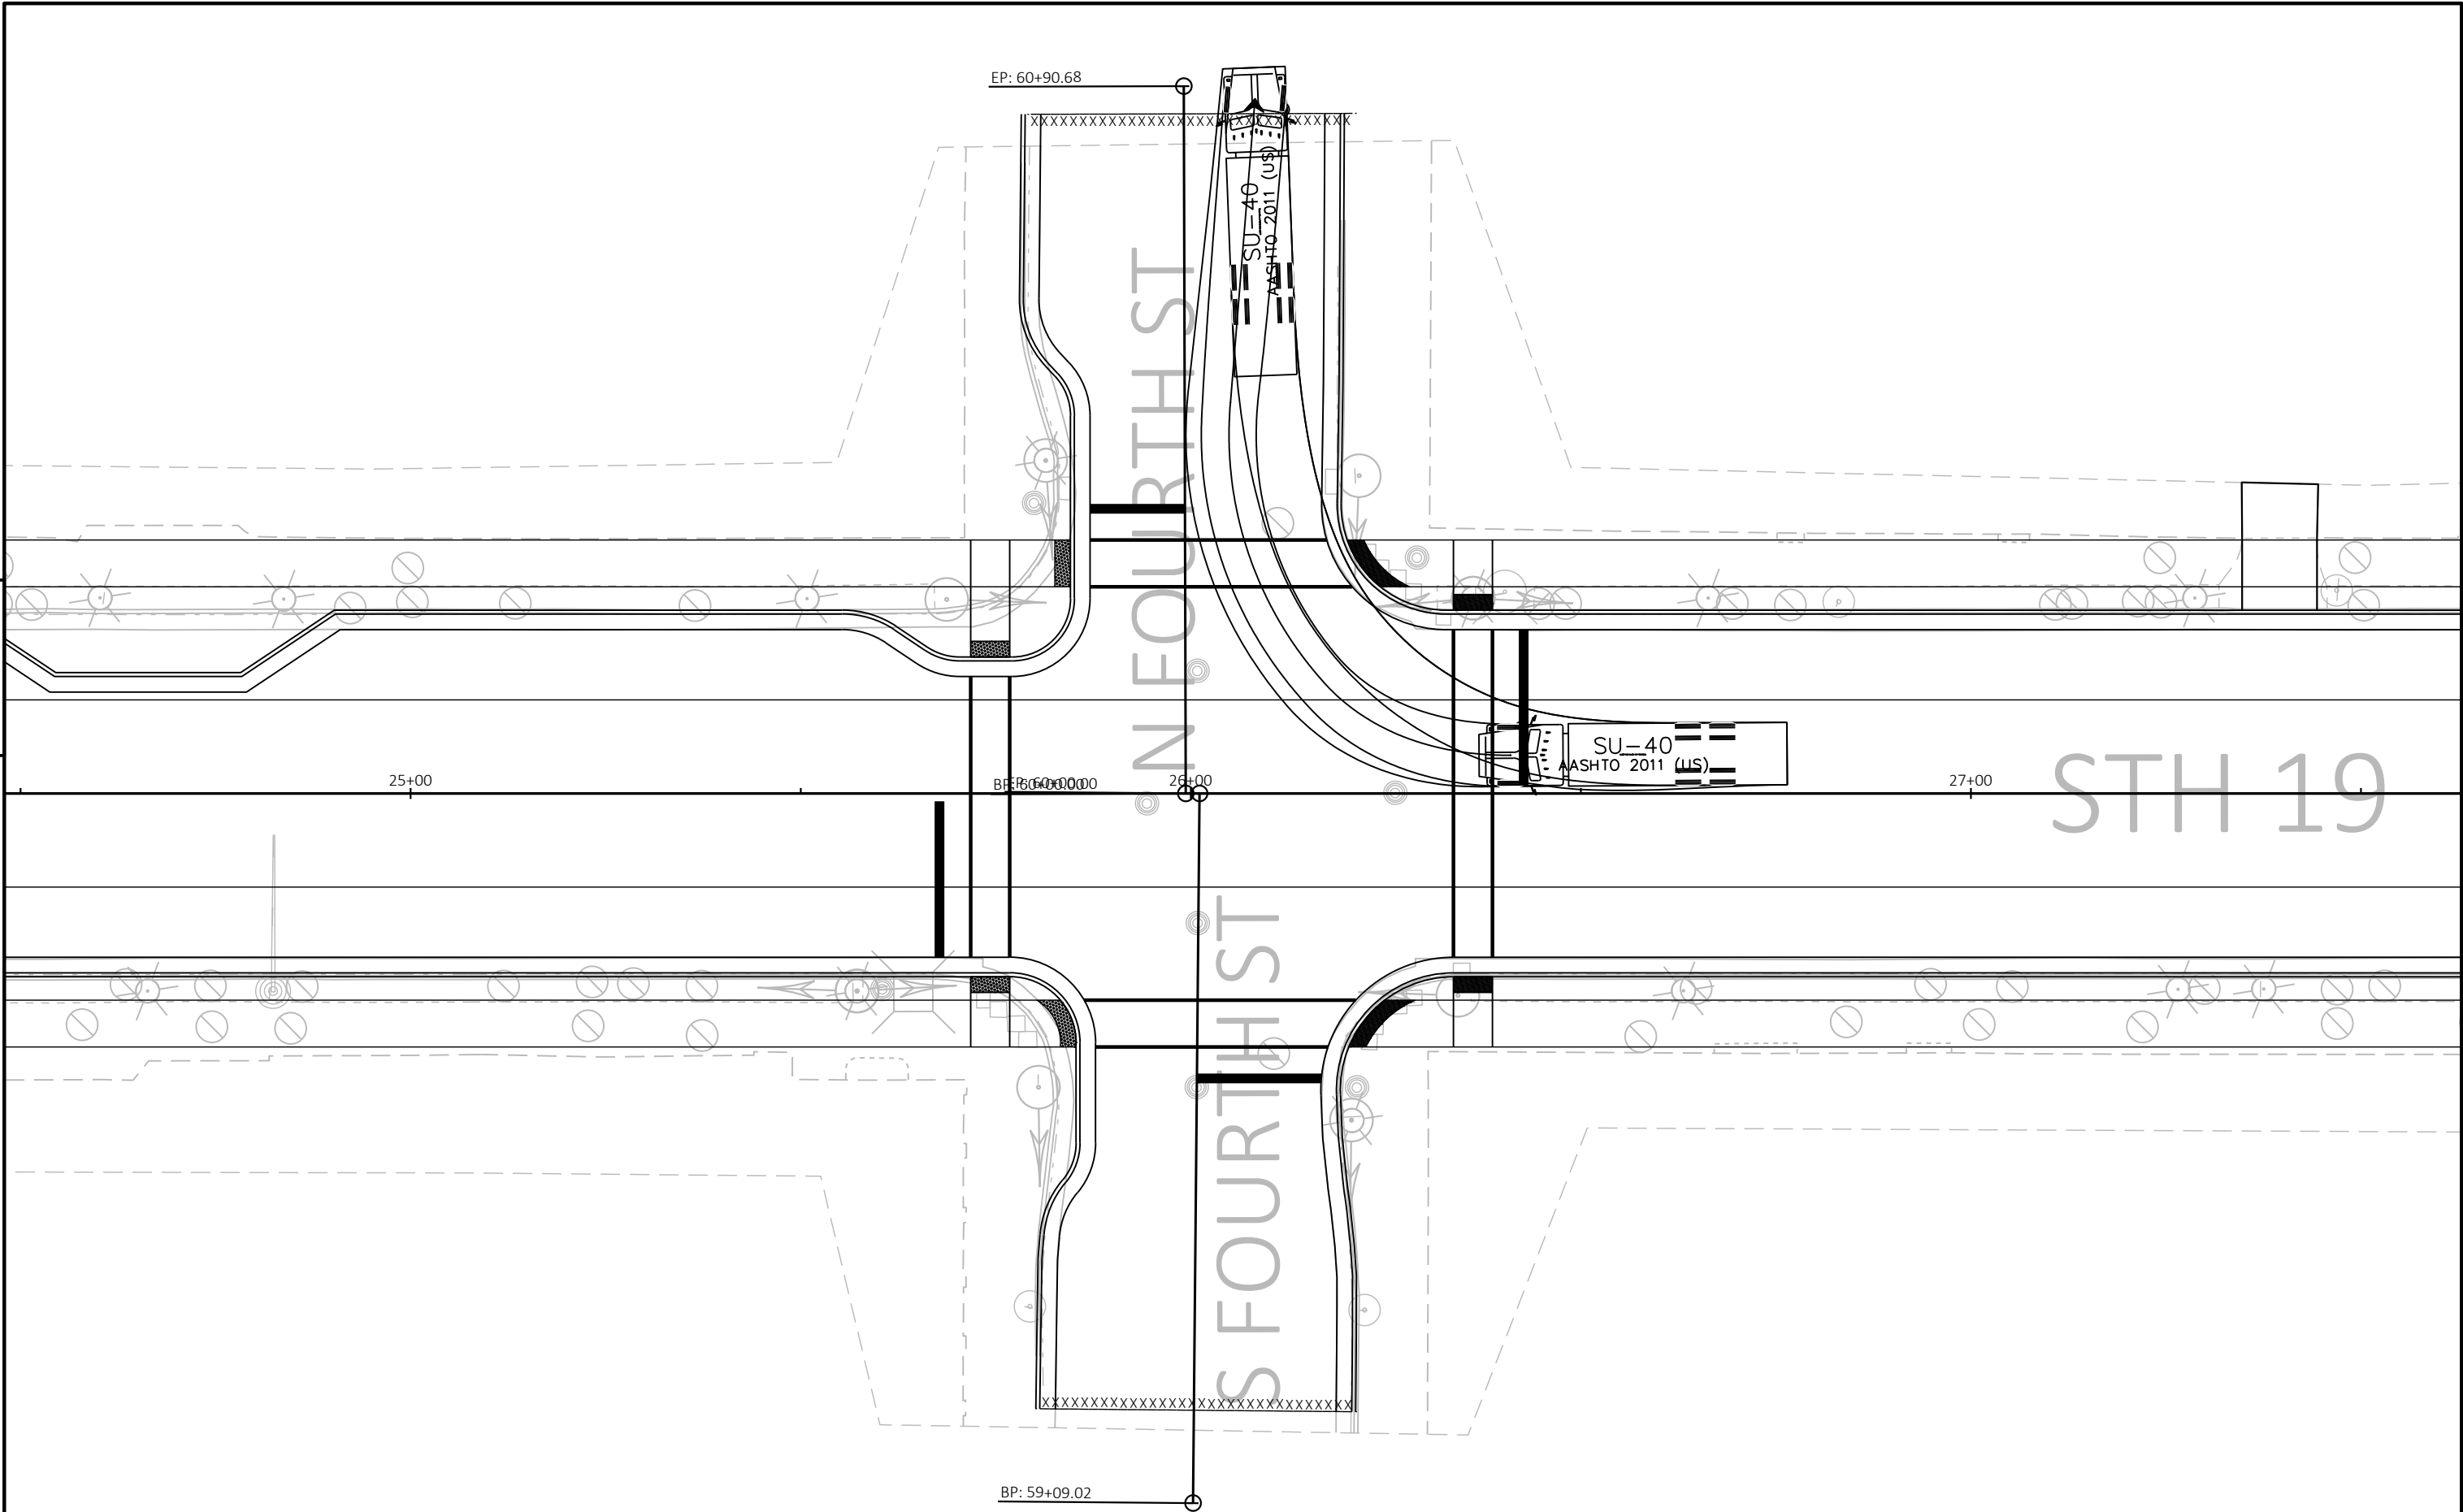


5

5


PROJECT NO: 3050-01-78	HWY: STH 19	COUNTY: JEFFERSON	TURNING MOVEMENTS - THIRD AND FOURTH ST 2-WAY	SHEET	E
------------------------	-------------	-------------------	---	-------	---

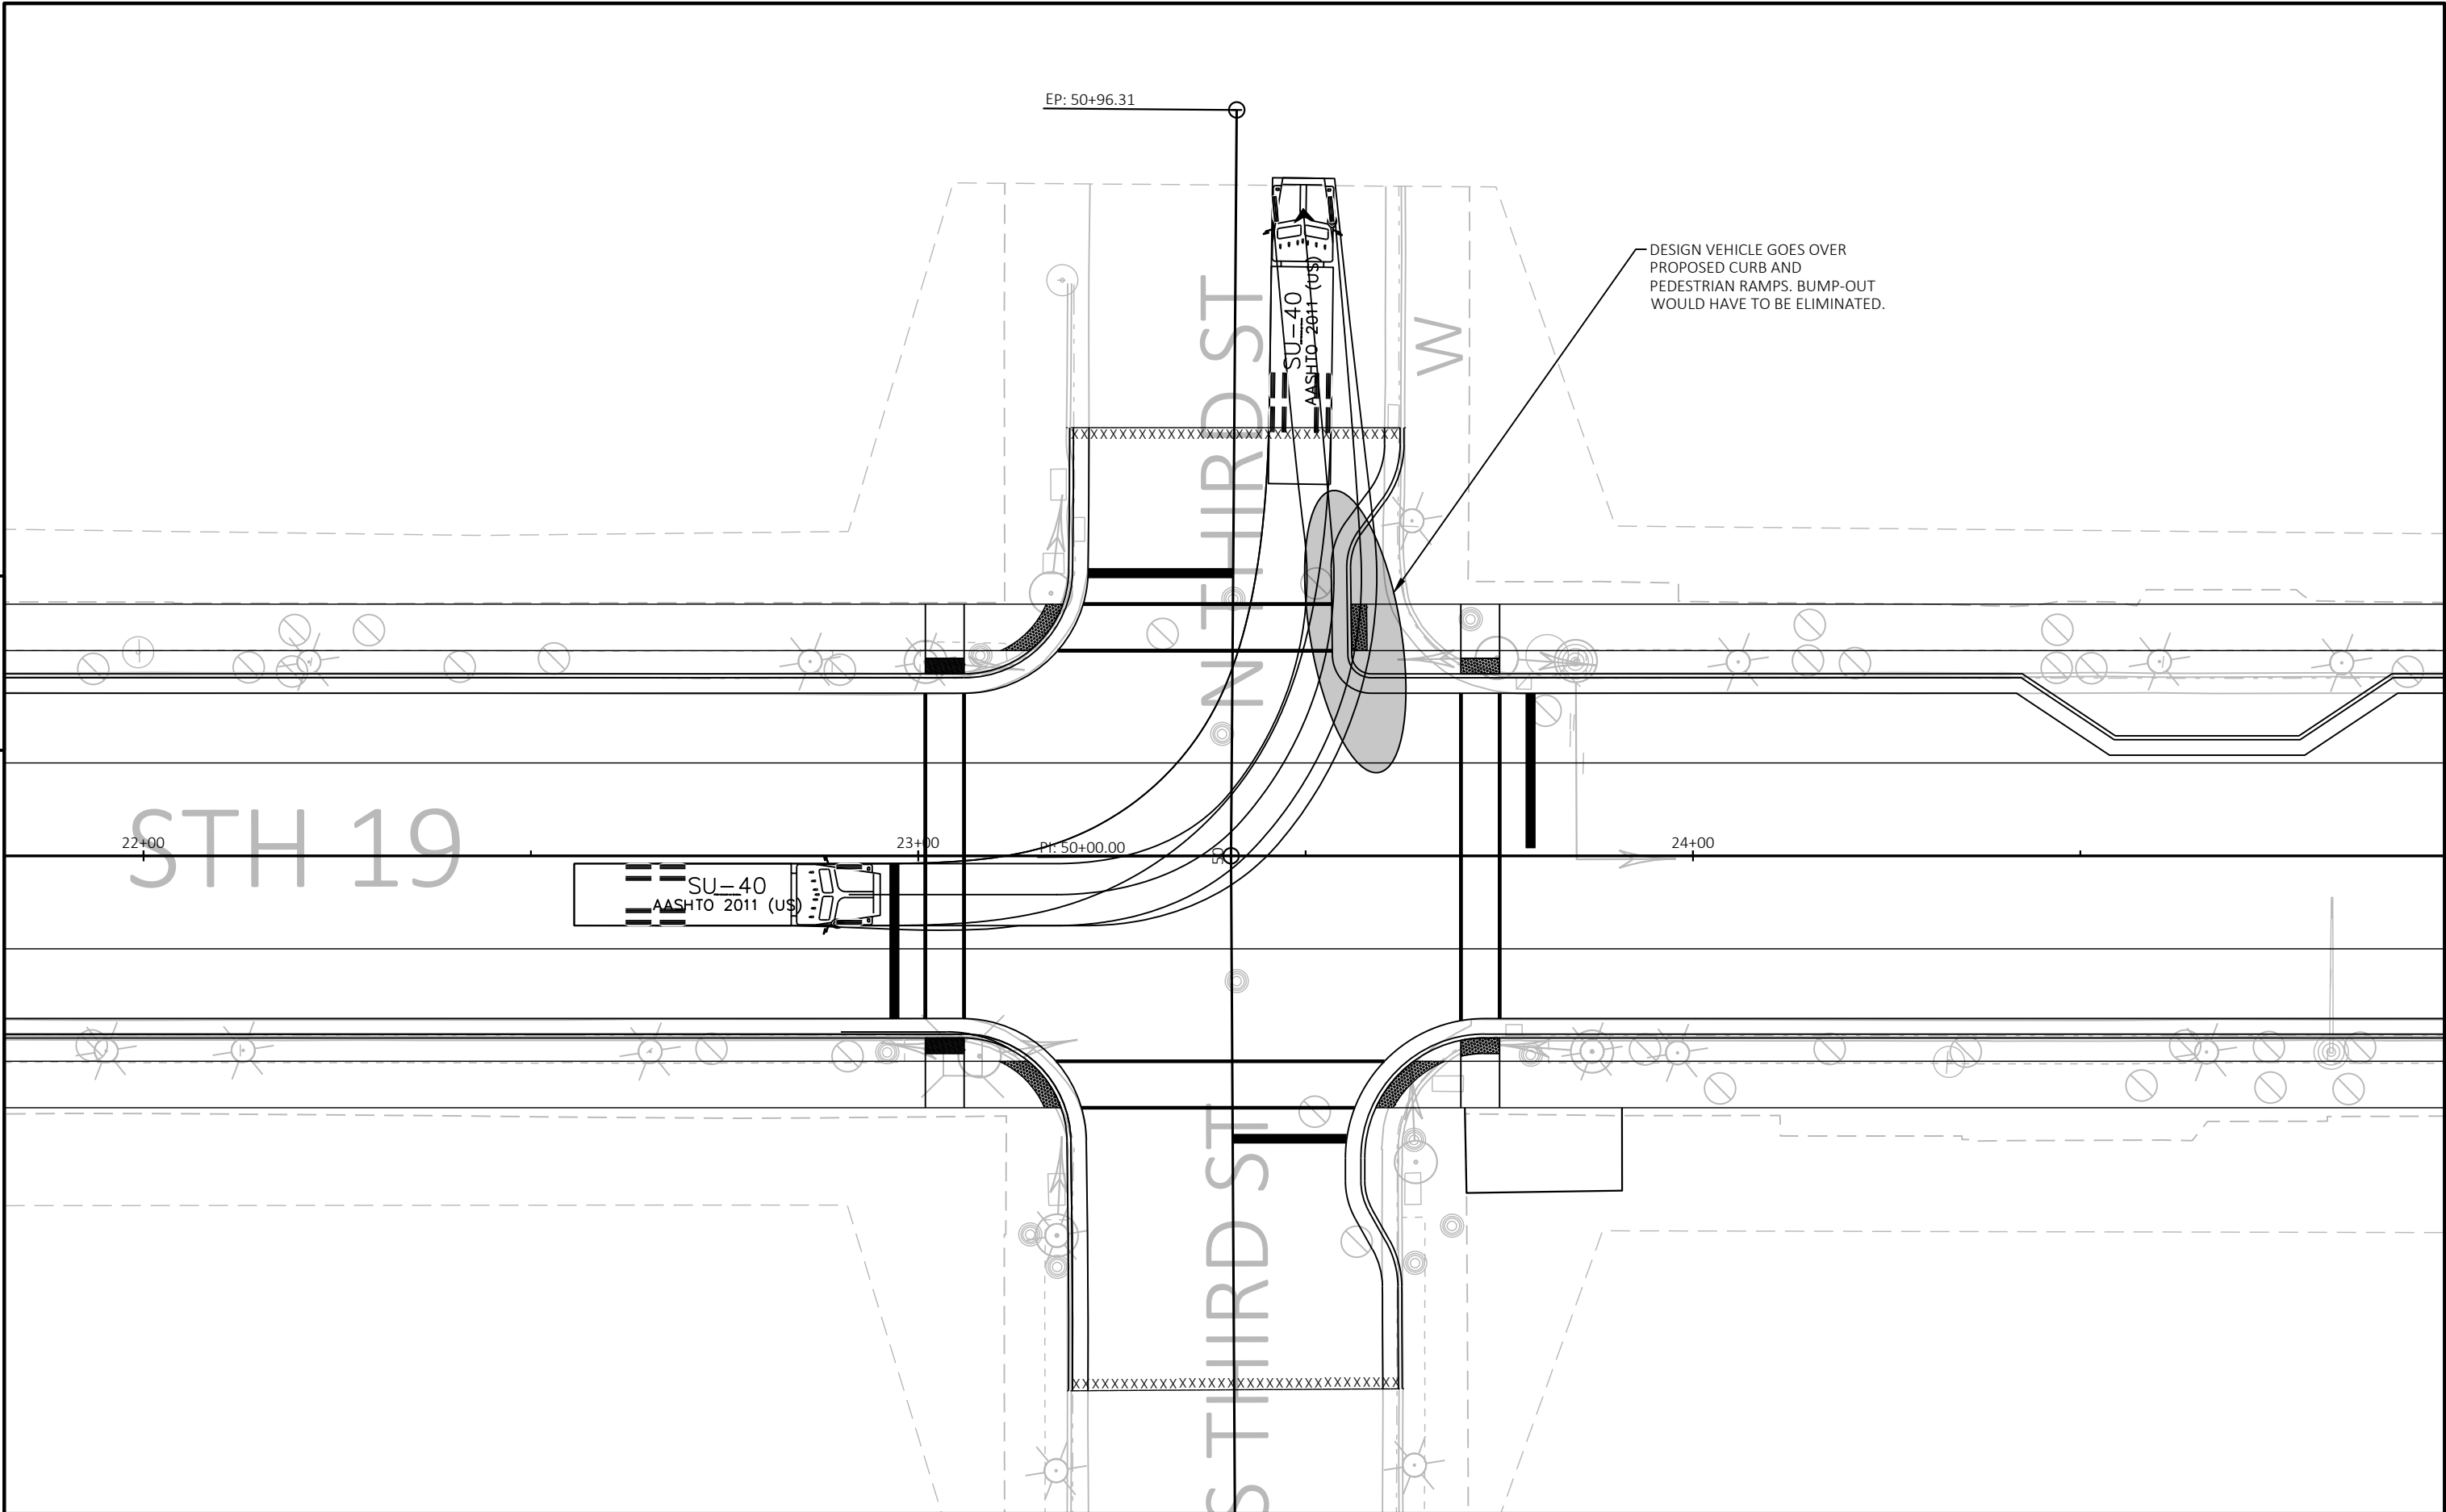

PROJECT NO: 3050-01-78	HWY: STH 19	COUNTY: JEFFERSON	TURNING MOVEMENTS - THIRD AND FOURTH ST 2-WAY	SHEET	E
------------------------	-------------	-------------------	---	-------	---

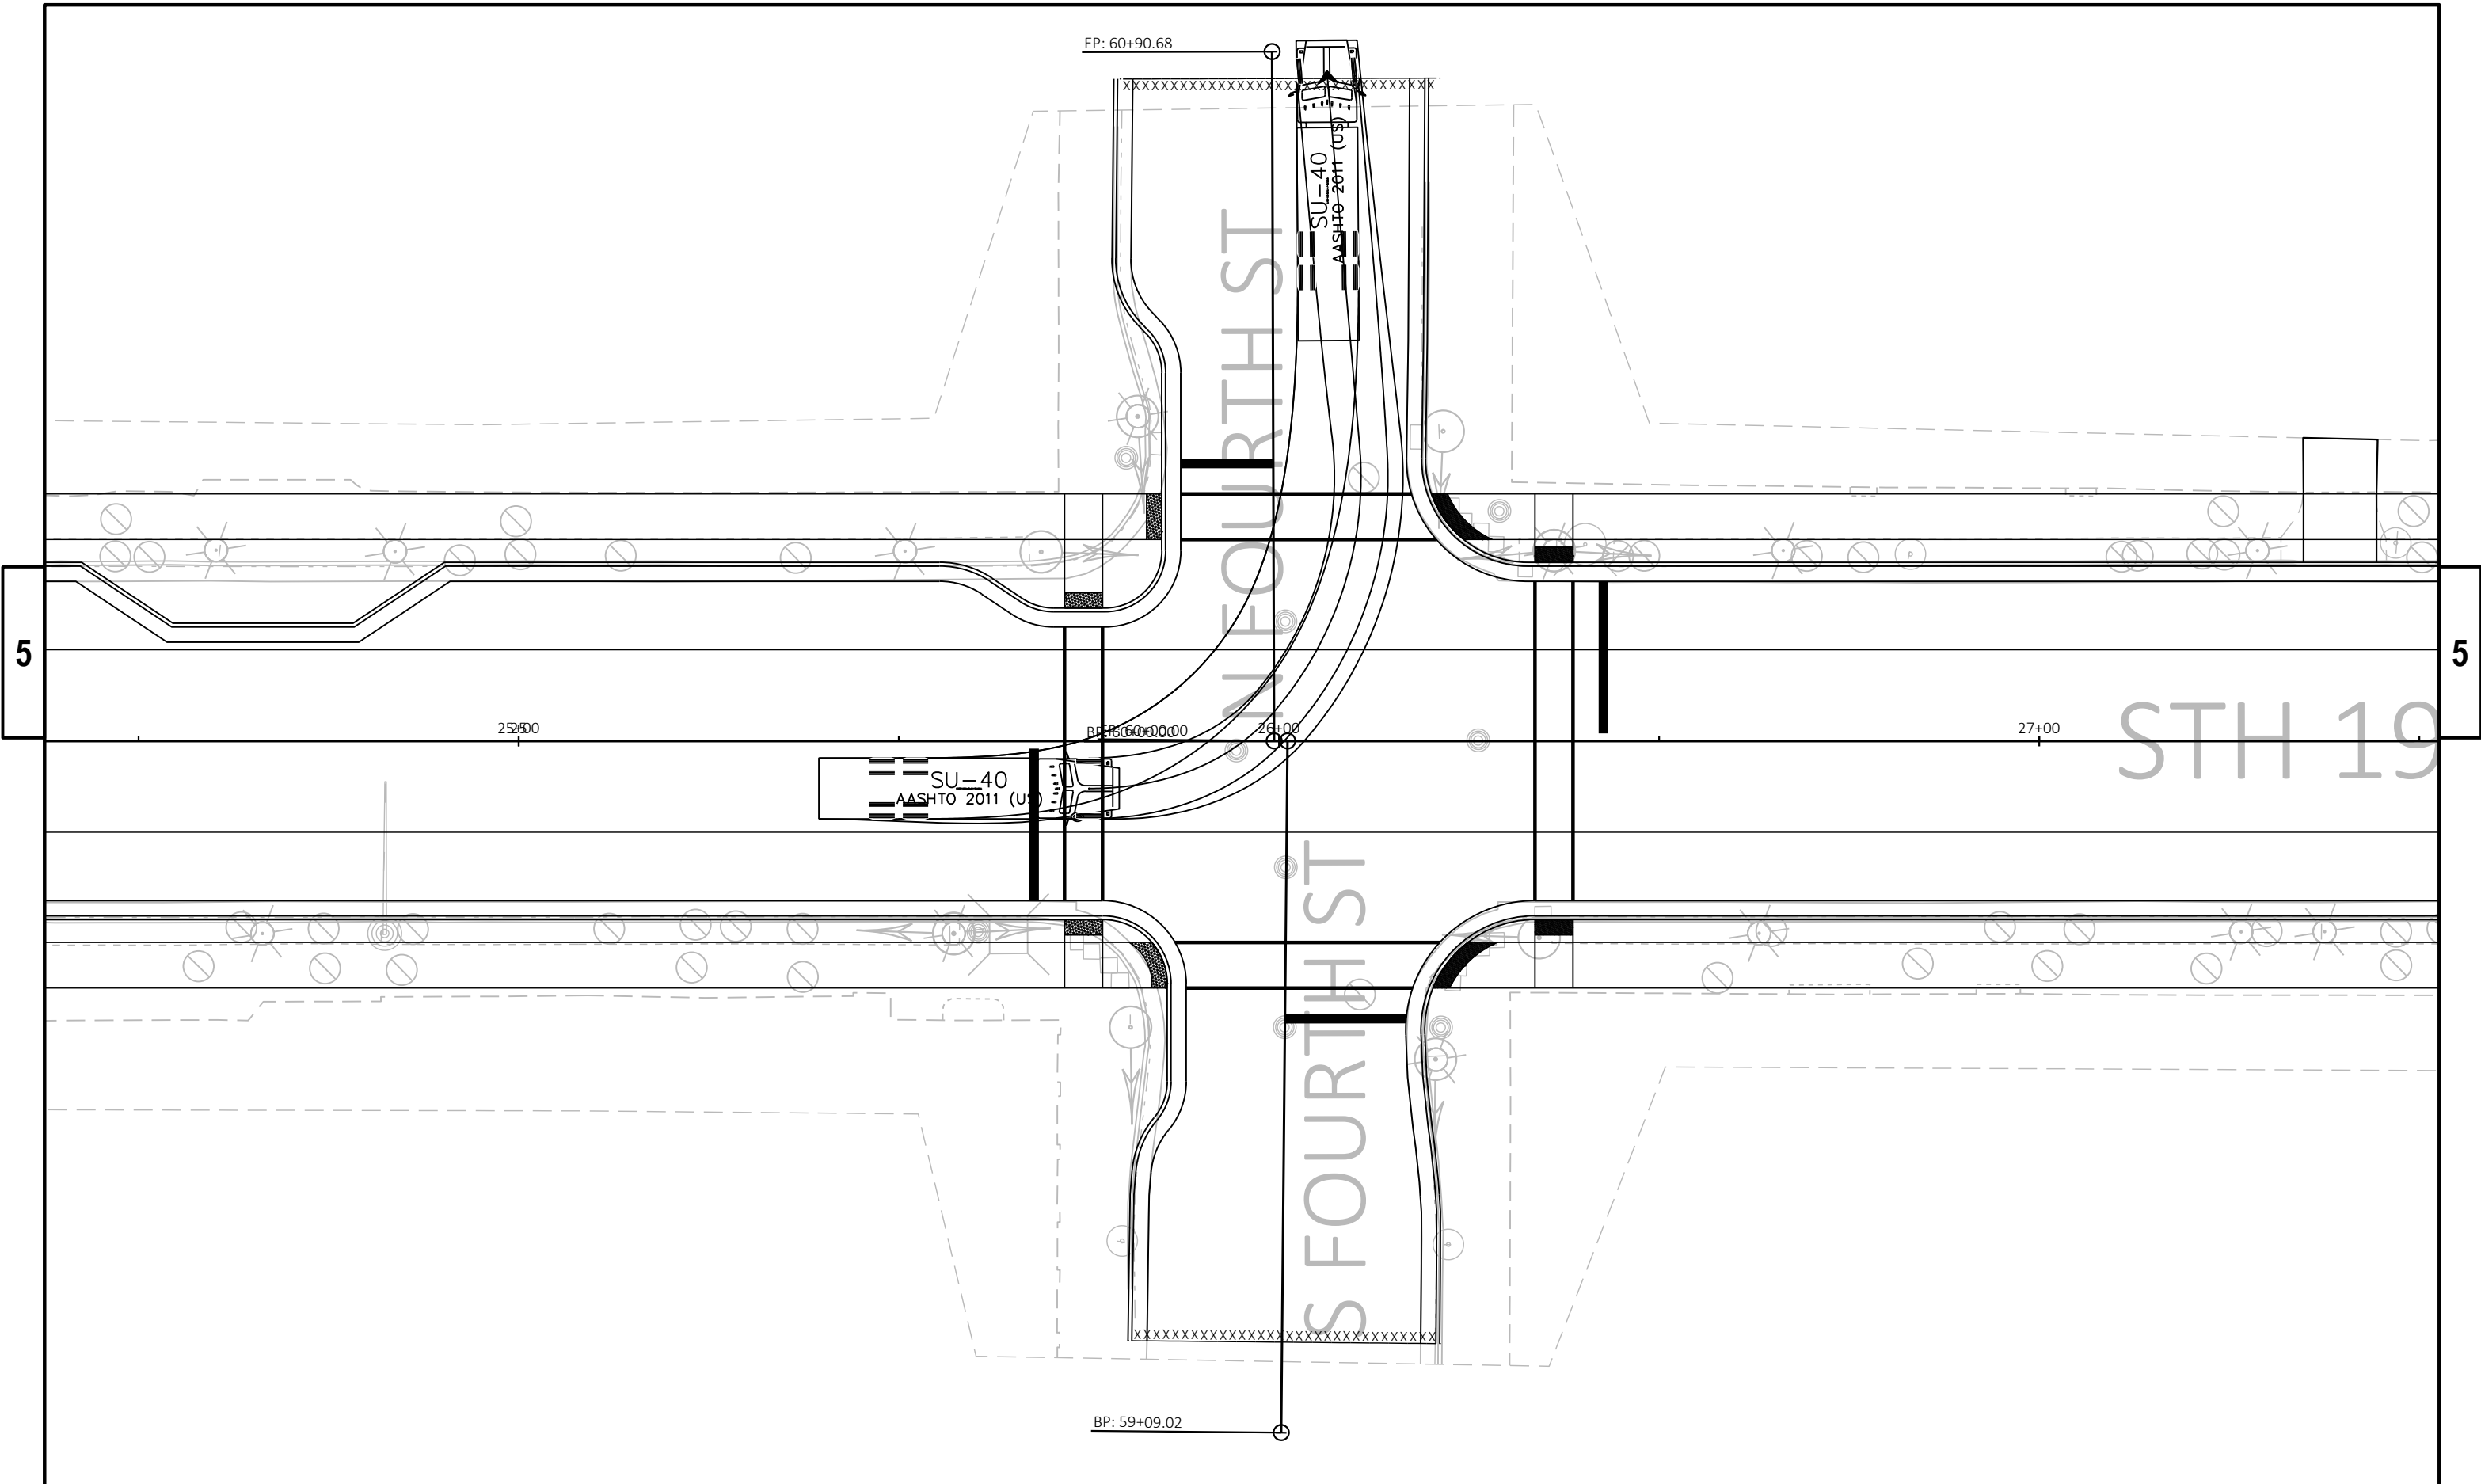

PROJECT NO: 3050-01-78	HWY: STH 19	COUNTY: JEFFERSON	TURNING MOVEMENTS - THIRD AND FOURTH ST 2-WAY	SHEET	E
------------------------	-------------	-------------------	---	-------	---

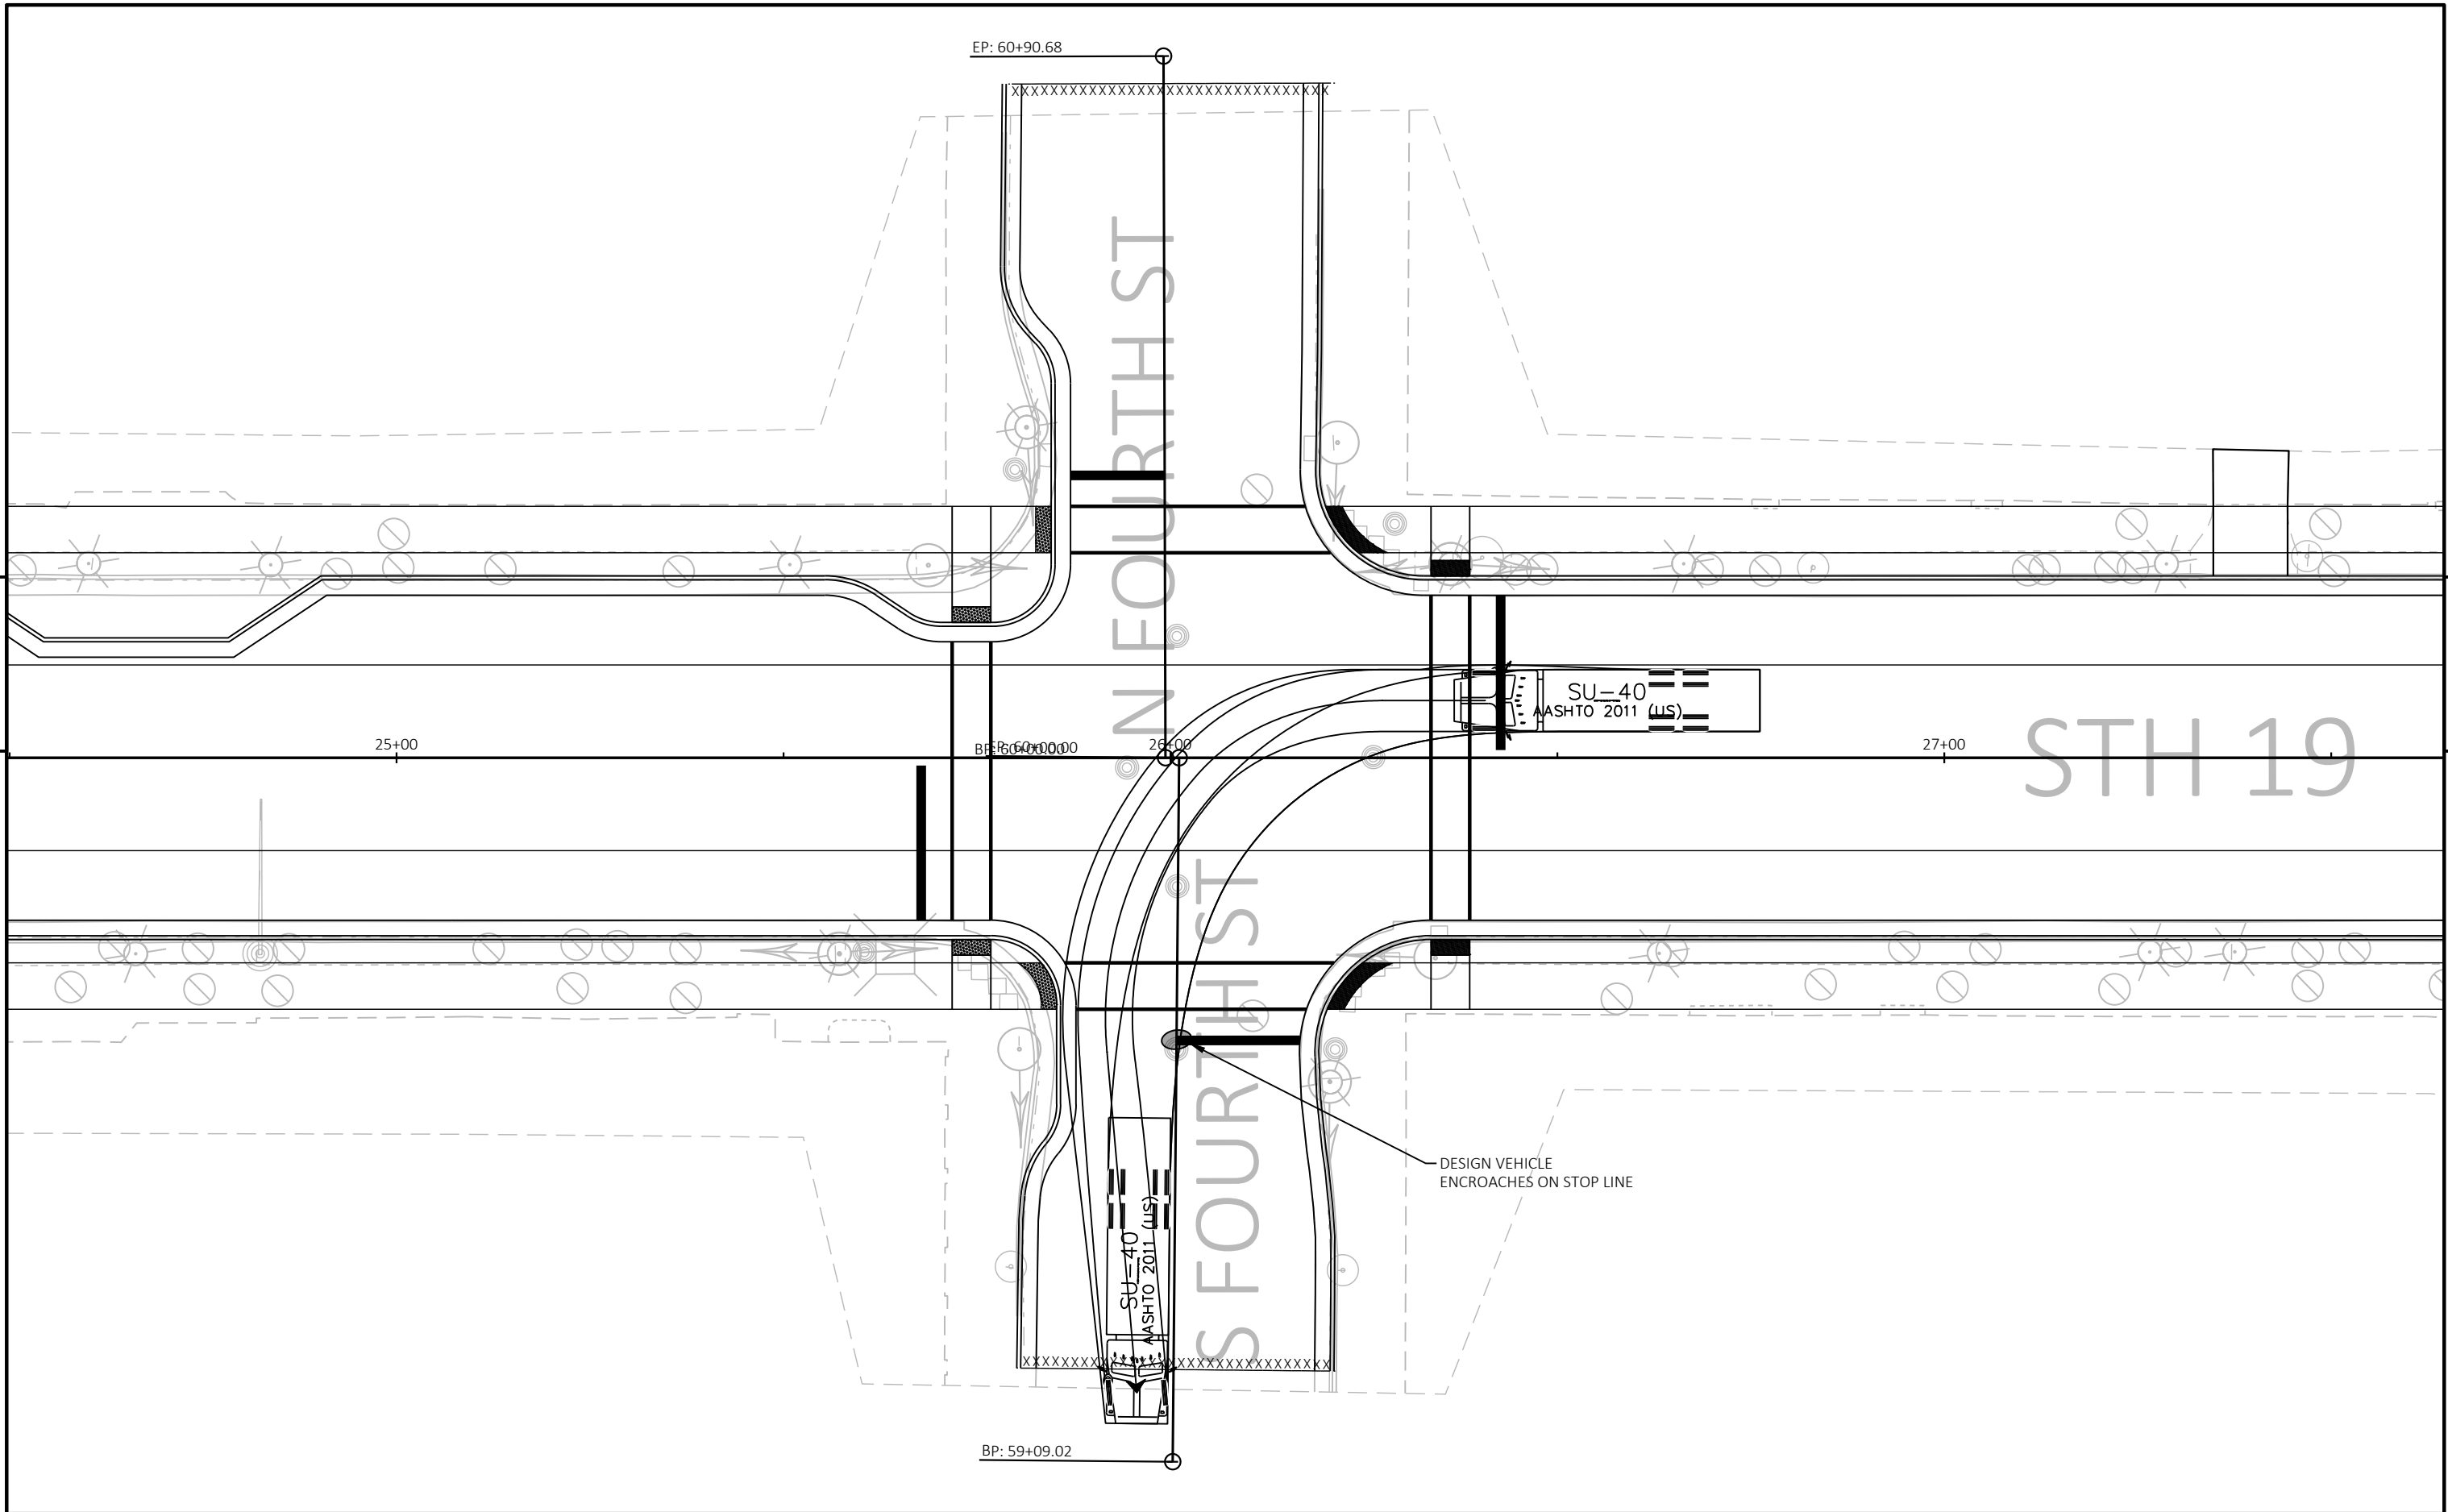

PROJECT NO: 3050-01-78	HWY: STH 19	COUNTY: JEFFERSON	TURNING MOVEMENTS - THIRD AND FOURTH ST 2-WAY	SHEET	E
------------------------	-------------	-------------------	---	-------	---