




WATERTOWN MULTI-FAMILY DEVELOPMENT
ALLWART STREET WATERTOWN, WISCONSIN

CJE NO.: 2403R4
JUNE 04, 2024

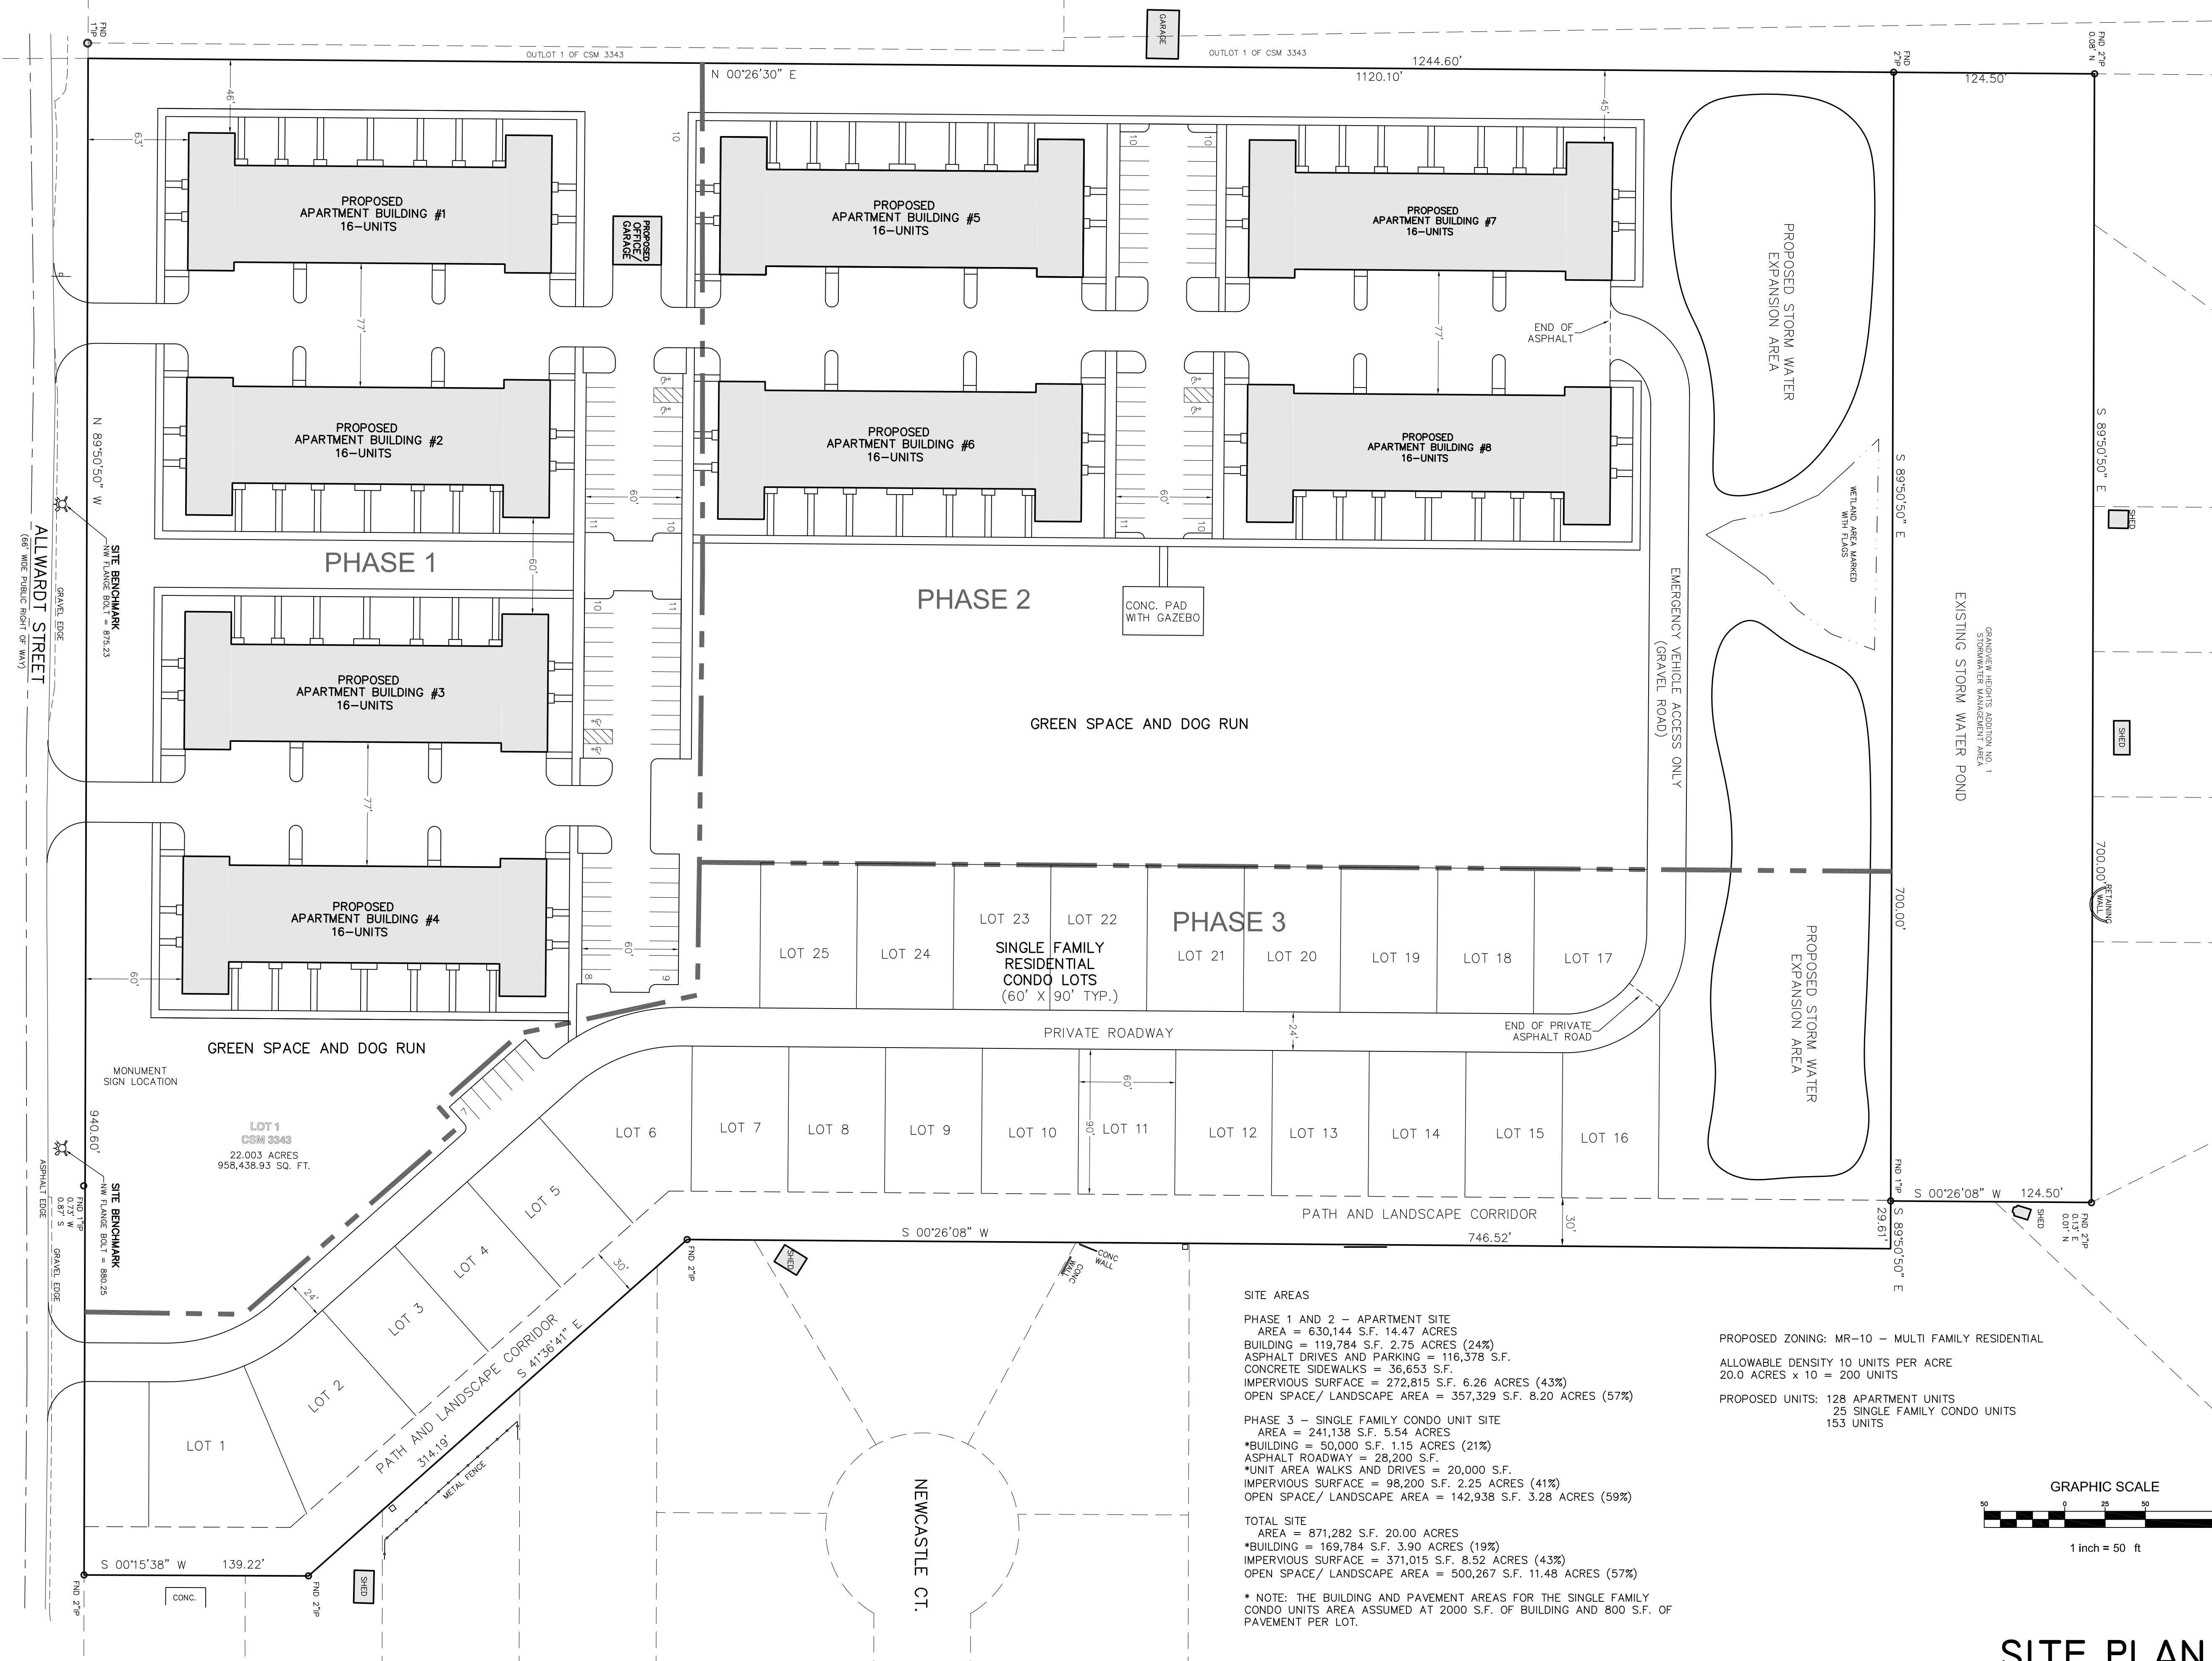

SITE PLAN

C1.0