
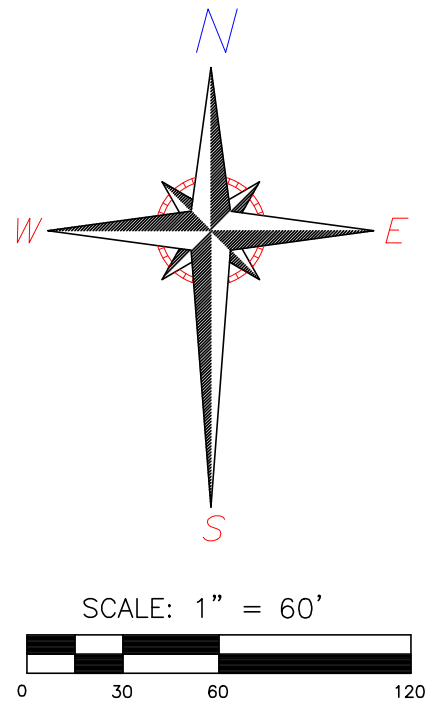


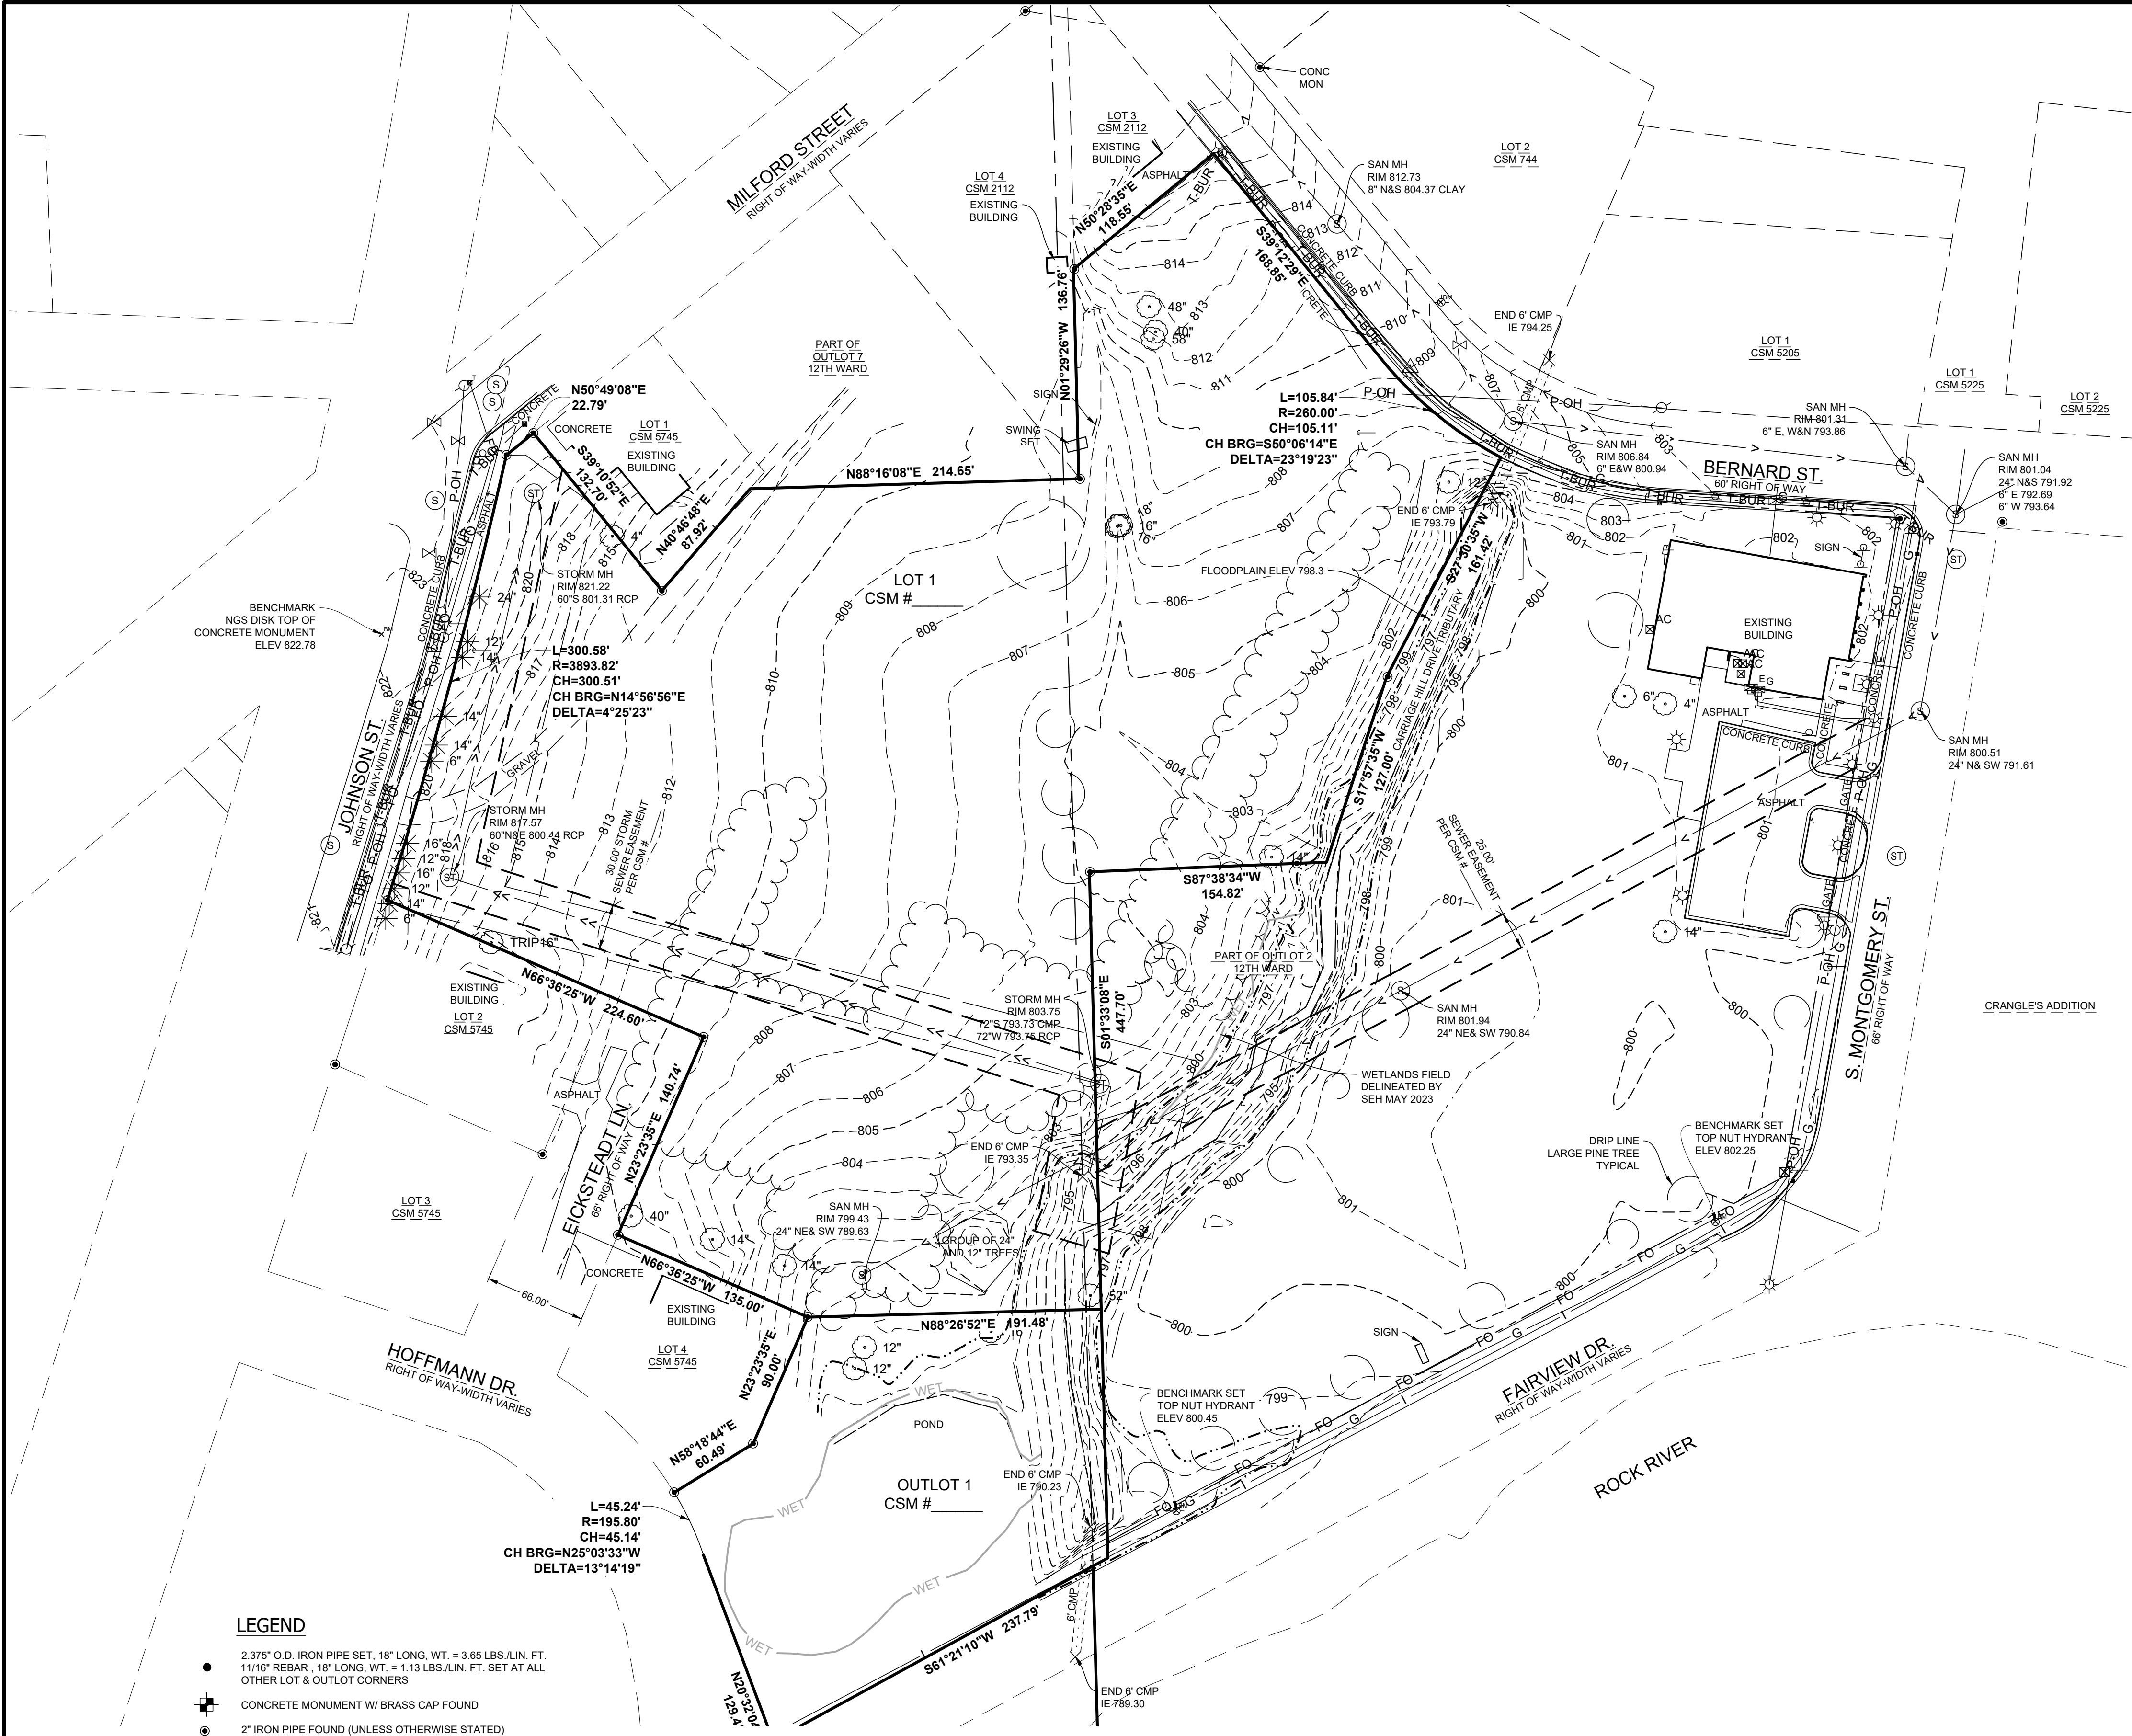

LEGEND

- 2.375" O.D. IRON PIPE SET, 18" LONG, WT. = 3.65 LBS./LIN. FT. 11/16" REBAR, 18" LONG, WT. = 1.13 LBS./LIN. FT. SET AT ALL OTHER LOT & OUTLOT CORNERS
- CONCRETE MONUMENT W/ BRASS CAP FOUND
- 2" IRON PIPE FOUND (UNLESS OTHERWISE STATED)

Symbol Legend

- Denotes
- AC UNIT
- CATCH BASIN
- DECIDUOUS TREE
- ELECTRIC METER
- GAS METER
- GATE VALVE
- HYDRANT
- LIGHT
- MISC PEDESTAL
- POWER POLE
- POWER POLE GUY WIRE
- SANITARY MH
- STORM MH
- TELEPHONE PEDESTAL

SEH Project WATRN 172202
Drawn By DW
Designed By
Checked By KAK

Rev.#

Revision Issue
Description

Date

Rev.#

Revision Issue
Description

Date

