Luminaire Schedule												
Symbol	Qty	Tag	Arrangement	Label	Description	Luminaire Lumens	Luminaire Watts	Total Watts	LLF	Mounting Height		
	2	S1	Single	ALW LS210 T5 G2 FSK-6500Lm-40K	ALW LS210 T5 G1 FSK-6500Lm-40K	6827	40.94	81.88	0.950	25		
$\odot$	6	S2	Single	BONGO-60-4K-UNV	Solera BONGO Post Top Fixture, 60W, 8010lm, 4000K, 120-277v,	5697	59.4	356.4	0.950	10		
	1	S3	Single	ALW LS210 T3 G2 FSK-21000Lm-40K	ALW LS210 T3 G2 FSK-21000Lm-40K	21800	149.9	149.9	0.950	25		
	4	WP	Single	WFV LS70 G2 FSK-3000Lm-40K	WFV LS70 G2 FSK-3000Lm-40K	2996	18	72	0.950	10		

Calculation Summary							
Label	CalcType	Units	Avg	Max	Min	Avg/Min	Max/Min
Lot Line	Illuminance	Fc	0.35	4.9	0.0	N.A.	N.A.
Site Calcs	Illuminance	Fc	0.51	16.8	0.0	N.A.	N.A.
Parking Lot	Illuminance	Fc	1.50	10.7	0.2	7.50	53.50
Walkway	Illuminance	Fc	2.65	14.0	0.1	26.50	140.00

Vertical Lighting + Controls 558 Plate Dr. Ste. 1 East Dundee IL 60118



Watertown Apatments

REVISIONS
Description
Date

Watertown Apartments

MADE BY CHECKED
ALEC ALEC

DATE

11/12/2025

LIGHTING PHOTOMETRIC ANALYSIS

\*\*\*DISCLAIMER\*\*\* BASED ON THE INFORMATION PROVIDED, ALL DIMENSIONS AND LUMINAIRE LOCATIONS SHOWN REPRESENT RECOMMENDED POSITIONS. THE PROJECT ENGINEER AND/OR ARCHITECT MUST DETERMINE APPLICABILITY OF THE LAYOUT TO EXISTING OR FUTURE FIELD CONDITIONS. THE LIGHTING DATA REPRESENTS ILLUMINATION LEVELS TAKEN FROM A LABORATORY SETTING UNDER CONTROLLED CONDITIONS IN ACCORDANCE WITH THE ILLUMINATING ENGINEERING SOCIETY OF NORTH AMERICA (IESNA) APPROVED METHODS. ACTUAL PERFORMANCE MAY VARY DUE TO VARIATIONS IN ELECTRICAL VOLTAGE, INSTALLATION, TOLERANCE LEVELS, BUILDINGS, OTHER LIGHTING, AND OTHER VARIABLES THAT WERE NOT CONSIDERED WHEN THIS PHOTOMETRIC REPORT WAS CREATED. IT IS THE RESPONSIBILITY OF THE OWNER OR PROJECT ENGINEER TO ENSURE COMPLIANCE OF ALL STANDARDS IN EFFECT. THIS PHOTOMETRIC LAYOUT IS THE PROPERTY OF VERTICAL LIGHTING + CONTROLS AND IT CANNOT BE USED FOR INSTALLATION OF PRODUCTS OTHER THAN SPECIFIED.

THIS DRAWING IS FOR ESTIMATING PURPOSES ONLY, FINAL CONSTRUCTS OF THE THAN SPECIFIED.

THIS DRAWING IS FOR ESTIMATING PURPOSES ONLY, FINAL CONSTRUCTS BE LIABLE FOR ANY DIRECT, INDIRECT, CONSEQUENTIAL, PUNITIVE, SPECIAL OR INCIDENTAL DAMAGES (INCLUDING, WITHOUT LIMITATION, DAMAGES FOR LOSS OF PROFITS, BUSINESS INTERRUPTION, OR LOSS OF INFORMATION) ARISING OUT OF THE USE OR INABILITY TO USE THIS DOCUMENT OR THIS DOCUMENT. IN ALL INSTANCES, IT IS RECOMMENDED HAVE A PILOT INSTALLATION IN PLACE TO VERIFY LIGHT LEVELS AND APPEARANCE ARE WHAT IS EXPECTED PRIOR TO COMPLETING A TOTAL INSTALLATION AND LAYOUT OF THE PRODUCT(S).

0.0 0.1 0.1 0.1 0.1 0.1 0.1 0.1 0.1 0.2 0.2 0.6 3.4 PPP.0 0.0 0.0 0.0 0.0 0.0 0.0 0.0 0.0 0.0 0.0 0.0 0.0 0.0 0.0 0.00.1 0.2 0.4 0.5 0.4 0.9 2.6 4 0.2 0.5 1.2 1.7 1.1 0. EXIST 0.6 UILD ONCA 0. 0.3 0.9 3.7 6.9 3.2 0.9 0.4 0.3 0.4 1.1 4.5 4.0 3.9 1.0 0.4 0.2 0.4 1.0 2.5 3.7 2.2 0.9 0.4 0.3 
 0.4
 1.2
 4.0
 7.5
 3.1
 1.0
 0.4
 0.3
 0.5 1.3 5.3 3.8 1.0 0.4 0.3 0.4 1.1 2.7 4.0 2.3 0.9 0.4 0.4 °0.5 | 1.2 °3.8 | °6.3 °2.8 °1.0 °0.4 °0.4 0.5 1.4 5.8 523 3.7 1.0 0.4 0.4 0.5 1.2 3.0 4.3 2.3 0.9 0.4 0.4 0.5 1.3 3.7 5.2 2.4 0.9 0.4 0.4 0.4 0.5 1.5 6.8 53.1 3.4 0.9 0.4 0.3 3.1 12.8 10.7 6.8 3.9 1.7 1.1 1.3 0.5 0.5 1.3 3.5 4.5 2.1 0.8 0.41.6 7.2 3.3 3.2 0.9 0.6 0.5 0.5 1.4 4.0 5.4 2.3 0.9 0.7 0.5 1.3 3.2 4.0 1.9 0.8 0.7 0.5 1.6 7 1.7 2.8 0.8 0.3 0.4 1.2 4.5 5.7 1.9 0.6 0.0 0.1 0.1 0.1 0.1 0.00.0 0.00.0 0.00.0 $\bullet$  .0  $\bullet$  .0 0.0

FERTING + CONTROLS

Natertown Apatments

REVISIONS
Description
Description

Watertown Apartments

MADE BY
ALEC

DATE

11/12/2025

LIGHTING PHOTOMETRIC ANALYSIS


Scale: 1 inch= 15 Ft.

ISCLAIMER\*\*\* BASED ON THE INFORMATION PROVIDED, ALL DIMENSIONS AND LUMINAIRE LOCATIONS SHOWN REPRESENT RECOMMENDED POSITIONS. THE PROJECT ENGINEER AND/OR ARCHITECT MUST DETERMINE APPLICABILITY OF THE LAYOUT TO EXISTING OR FUTURE FIELD CONDITIONS.

LIGHTING DATA REPRESENTS ILLUMINATION LEVELS TAKEN FROM A LABORATORY SETTING UNDER CONTROLLED CONDITIONS IN ACCORDANCE WITH THE ILLUMINATING ENGINEERING SOCIETY OF NORTH AMERICA (IESNA) APPROVED THOUS. ACTUAL PERFORMANCE MAY VARY DUE TO VARIATIONS IN ELECTRICAL VOLTAGE, INSTALLATION, TOLERANCE LEVELS, BUILDINGS, OTHER LIGHTING, AND OTHER VARIABLES THAT WERE NOT CONSIDERED WHEN THIS PHOTOMETRIC REPORT WAS CREATED. IT IS THE RESPONSIBILITY OF

S DRAWING IS FOR ESTIMATING PURPOSES ONLY, FINAL CONSTRUCTION DRAWINGS, LIGHTING LAYOUTS AND CALCULATIONS ARE THE RESPONSIBILITY OF A LICENSED ARCHITECT OR ENGINEER. IN NO EVENT SHALL VERTICAL LIGHTING + CONTROLS BE LIABLE FOR ANY DIRECT, INDIRECT, INDIREC

OWNER OR PROJECT ENGINEER TO ENSURE COMPLIANCE OF ALL STANDARDS IN EFFECT. THIS PHOTOMETRIC LAYOUT IS THE PROPERTY OF VERTICAL LIGHTING + CONTROLS AND IT CANNOT BE USED FOR INSTALLATION OF PRODUCTS OTHER THAN SPECIFIED

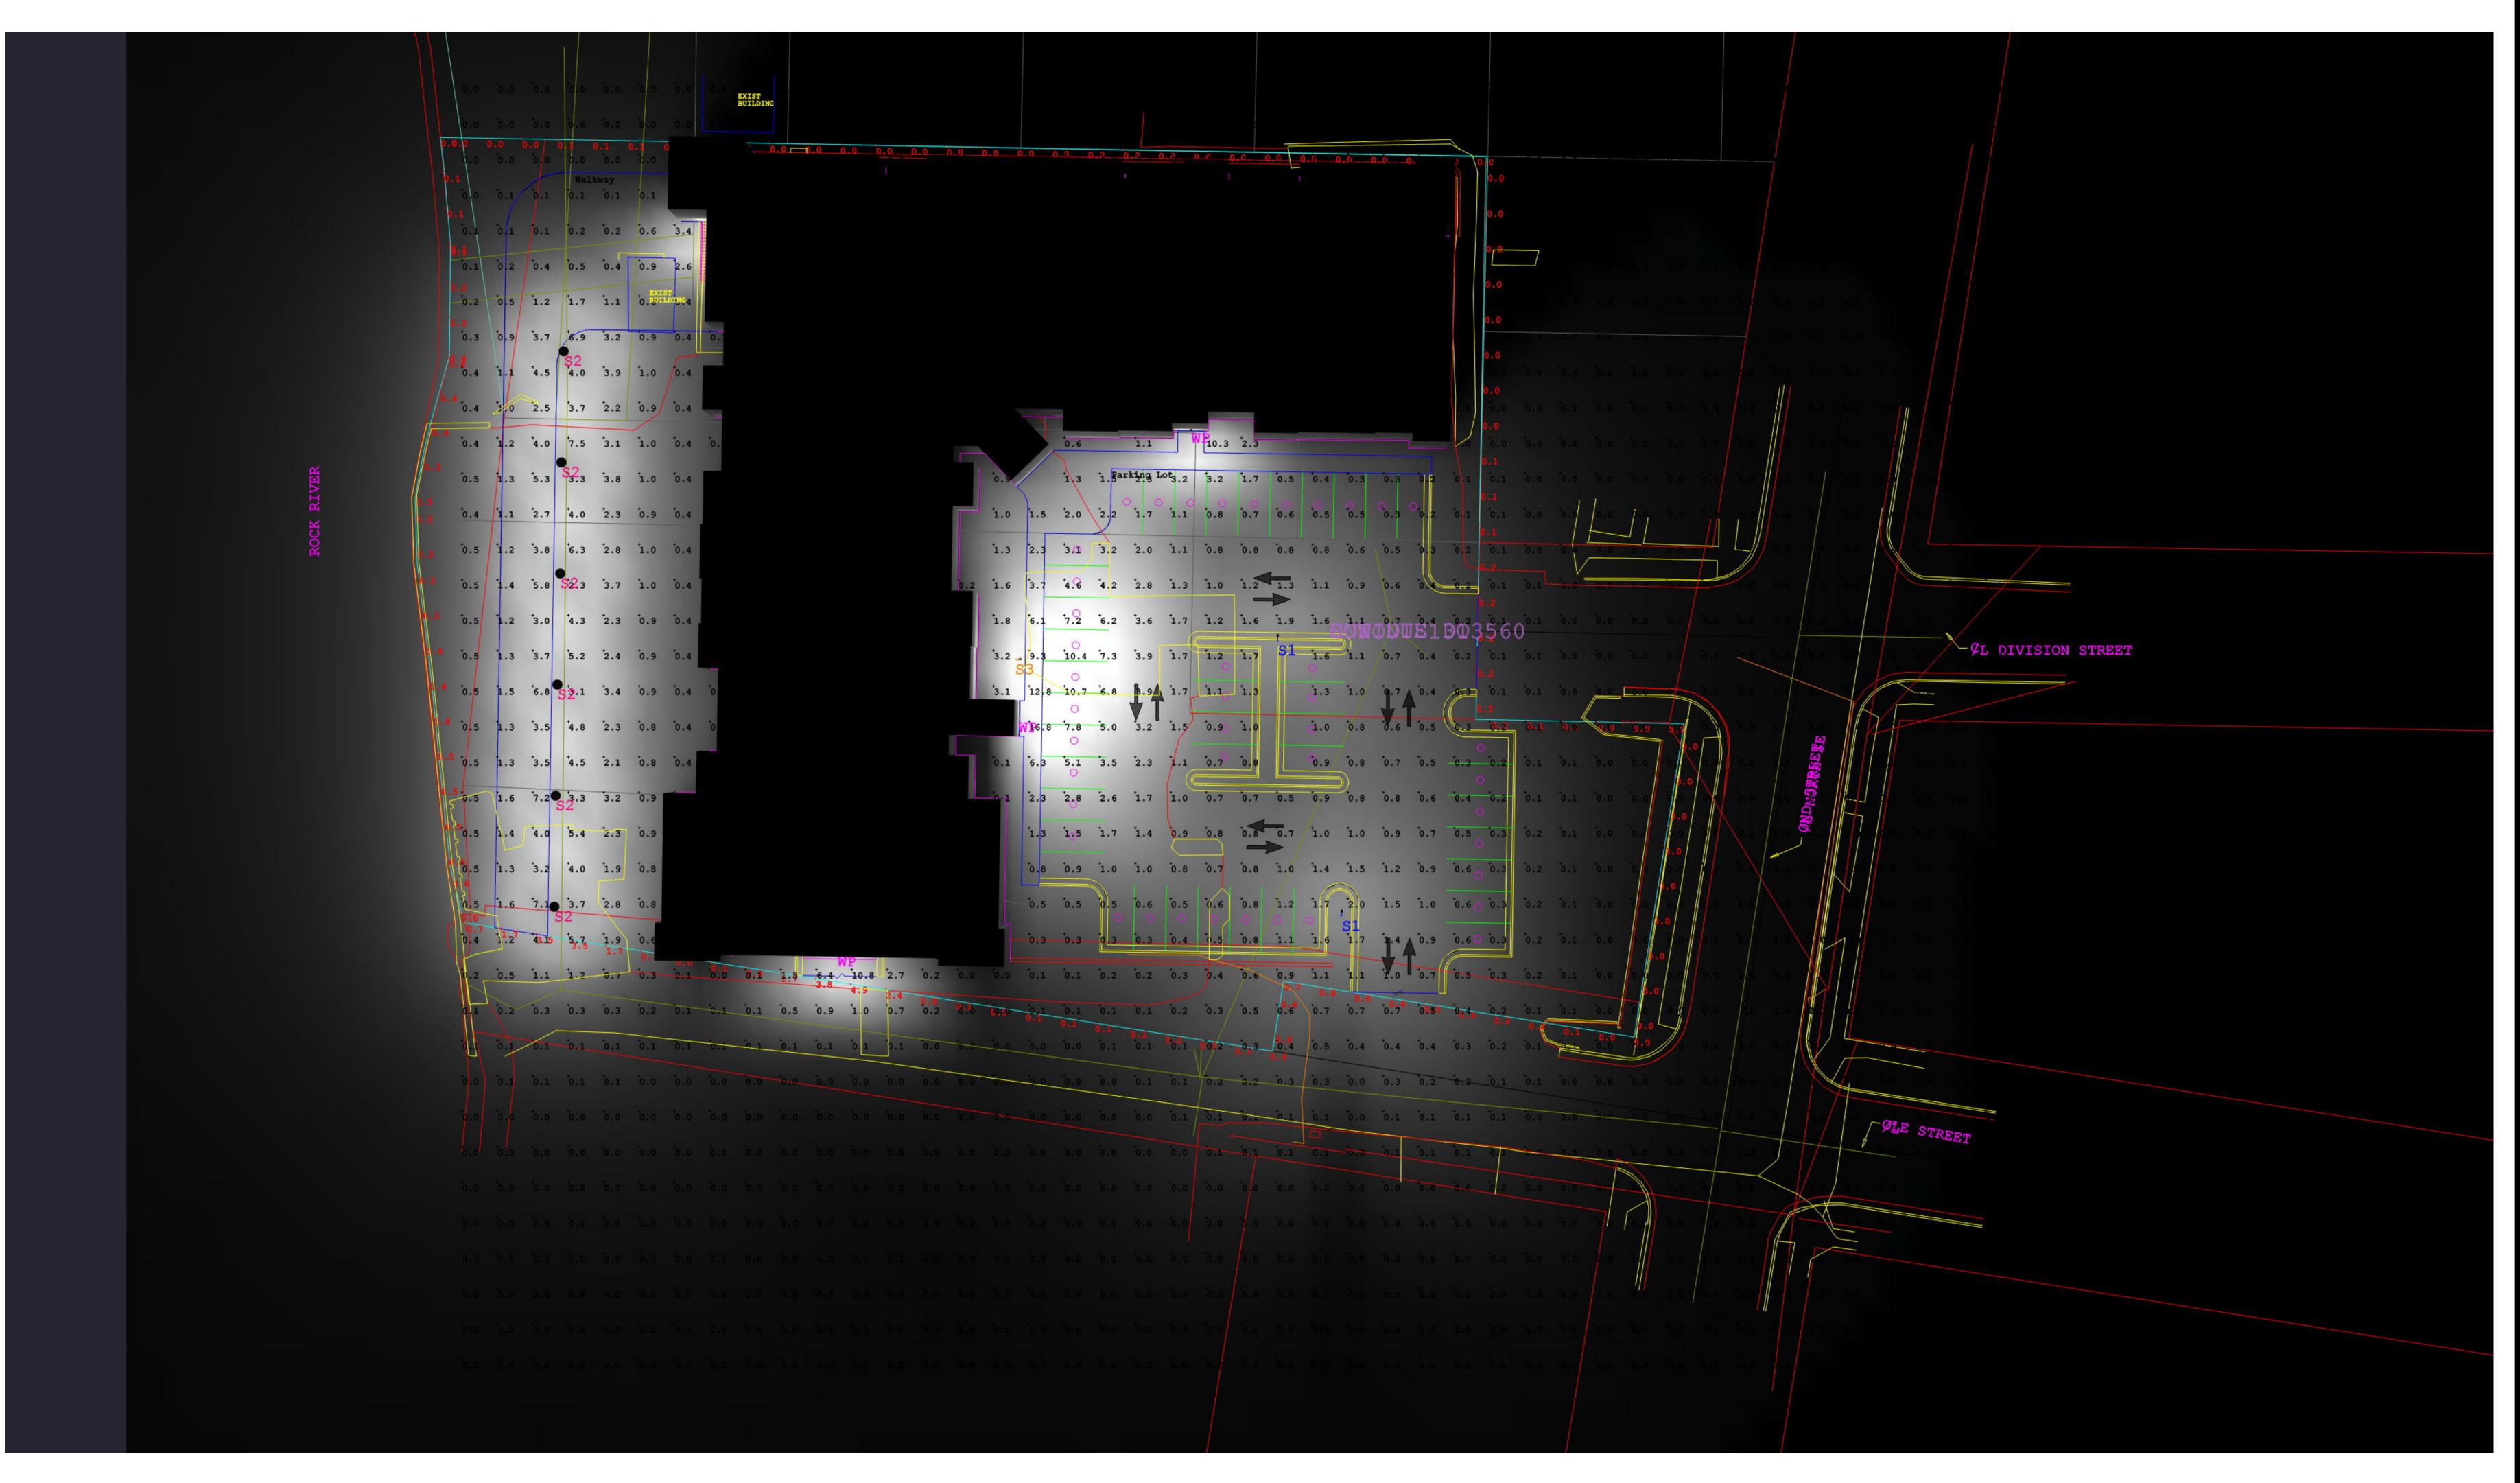

THE HTING + CONTROLS

Watertown Apatments

REVISIONS

Description

Date

Watertown Apartments

MADE BY CHECKED
ALEC

DATE

11/12/2025

LIGHTING PHOTOMETRIC ANALYSIS

\*DISCLAIMER\*\*\* BASED ON THE INFORMATION PROVIDED, ALL DIMENSIONS AND LUMINAIRE LOCATIONS SHOWN REPRESENT RECOMMENDED POSITIONS. THE PROJECT ENGINEER AND/OR ARCHITECT MUST DETERMINE APPLICABILITY OF THE LAYOUT TO EXISTING OR FUTURE FIELD CONDITIONS. HE LIGHTING DATA REPRESENTS ILLUMINATION LEVELS TAKEN FROM A LABORATORY SETTING UNDER CONTROLLED CONDITIONS IN ACCORDANCE WITH THE ILLUMINATION ENGINEERING SOCIETY OF NORTH AMERICA (IESNA) APPROVED IETHODS. ACTUAL PERFORMANCE MAY VARY DUE TO VARIATIONS IN ELECTRICAL VOLTAGE, INSTALLATION, TOLERANCE LEVELS, BUILDINGS, OTHER LIGHTING AND OTHER VARIABLES THAT WERE NOT CONDITIONS WHEN THIS PHOTOMETRIC REPORT WAS CREATED. IT IS THE RESPONSIBILITY OF HE OWNED AND OTHER VARIABLES THAT WERE NOT CONSIDERED WHEN THIS PHOTOMETRIC REPORT WAS CREATED. IT IS THE RESPONSIBILITY OF VERTICAL LIGHTING + CONTROLS AND IT CANNOT BE USED FOR INSTALLATION OF PRODUCTS OTHER THAN SPECIFIED.
HIS DRAWING IS FOR ESTIMATING PURPOSES ONLY, FINAL CONSTRUCTION DRAWINGS, LIGHTING LAYOUTS AND CALCULATIONS ARE THE RESPONSIBILITY OF A LICENSED ARCHITECT OR ENGINEER. IN NO EVENT SHALL VERTICAL LIGHTING + CONTROLS BE LIABLE FOR ANY DIRECT, INDIRECT, ONSEQUENTIAL, PUNITIVE, SPECIAL OR INCIDENTAL DAMAGES (INCLUDING, WITHOUT LIMITATION, DAMAGES FOR LOSS OF PROFITS, BUSINESS INTERRUPTION, OR LOSS OF INFORMATION) ARISING OUT OF THE USE OR INABILITY TO USE THIS DOCUMENT OR ITS CONTENT, EVEN IF VERTICAL LIGHTING + CONTROLS MAKES NO REPRESENTATIONS OR WARRANTELS WITH RESPECT TO THE ACCURACY OR COMPLETENESS OF THE CONTENTS OF THIS DOCUMENT. IN ALL INSTANCES, IT IS ECOMMENDED HAVE A PILOT INSTALLATION IN PLACE TO VERIFY LIGHT LEVELS AND APPEARANCE ARE WHAT IS EXPECTED PRIOR TO COMPLETING A TOTAL INSTALLATION AND LAYOUT OF THE PRODUCT(S).