


# PRELIMINARY CERTIFIED SURVEY MAP

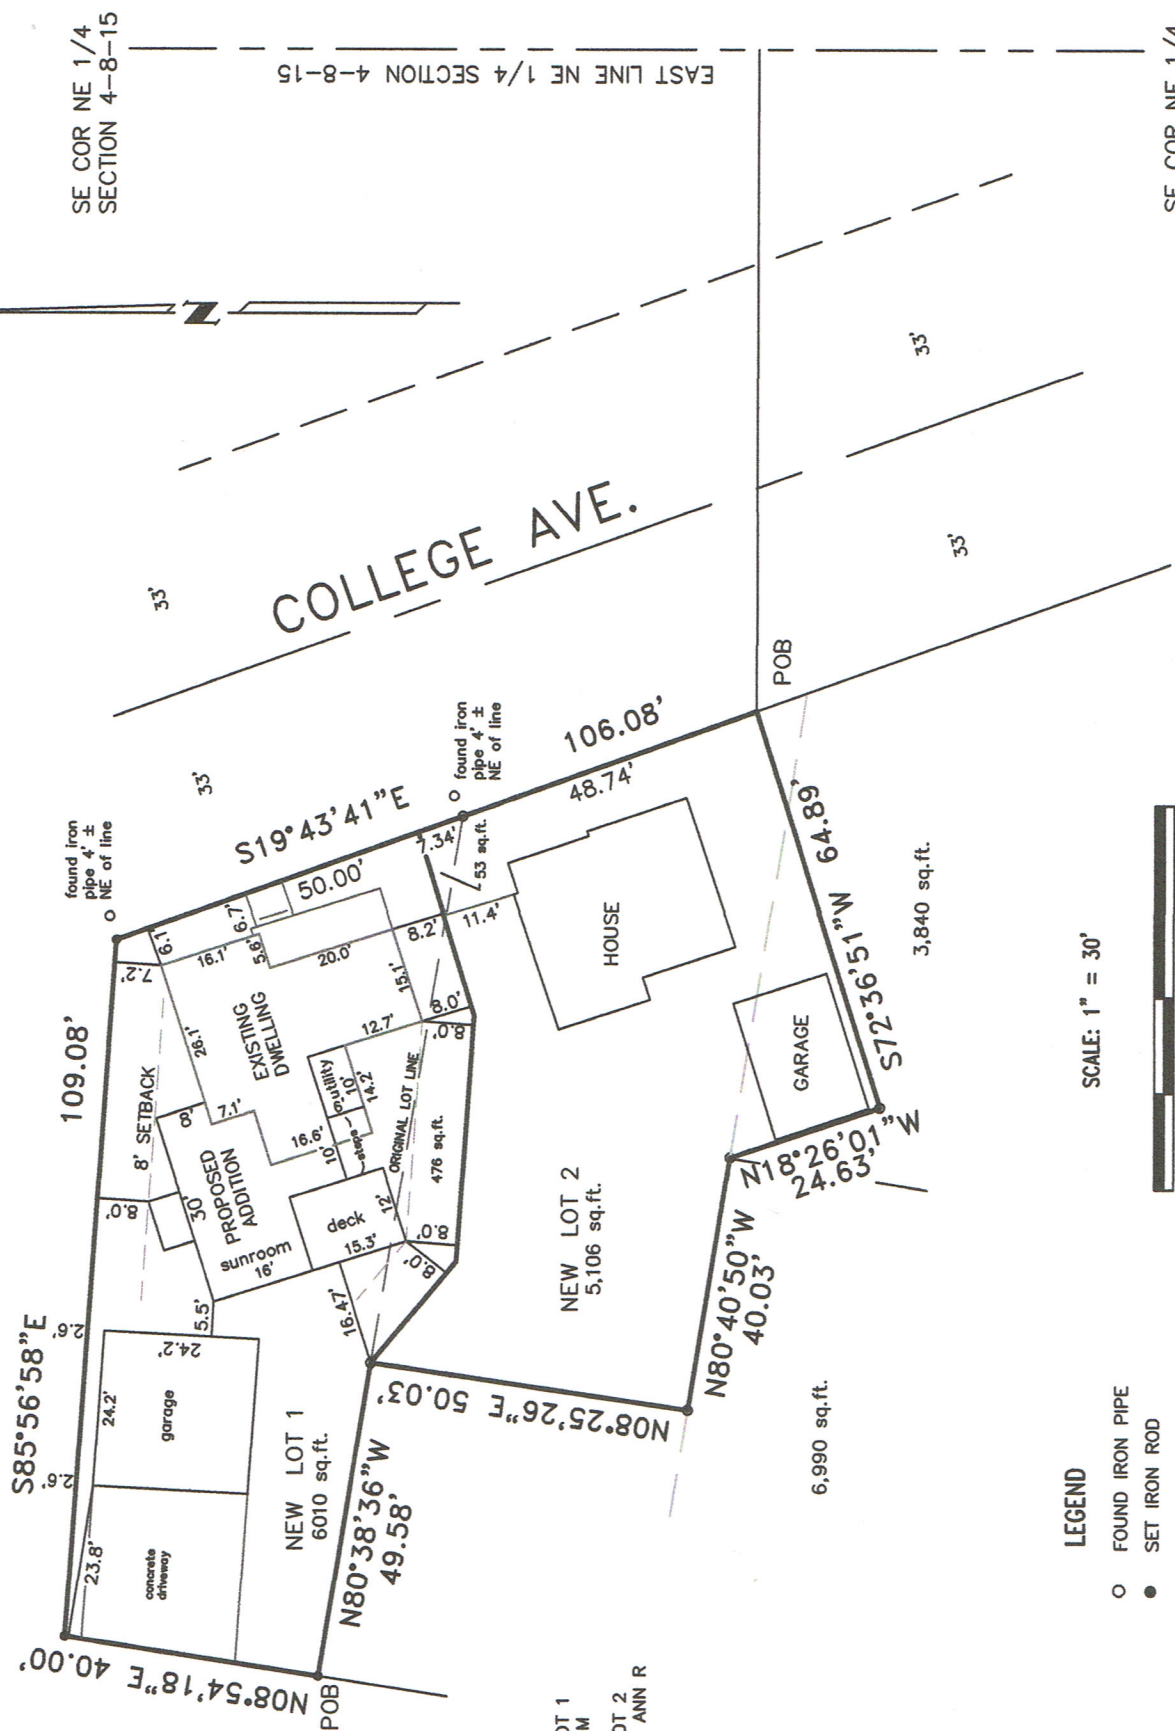

LOTS 1 AND 2 HAVE AN AIRPORT APPROACH PROTECTION ZONE ELEVATION OF 968 FEET ABOVE MEAN SEA LEVEL FOR ALL BUILDINGS, STRUCTURES, AND OBJECTS OF NATURAL GROWTH, WHETHER OR NOT SUCH BUILDINGS, STRUCTURES OR OBJECTS OF NATURAL GROWTH ARE IN EXISTENCE.



OWNER OF LOT 1  
TRACY L. TIMM

OWNER OF LOT 2  
MARK J AND ANN R  
SCHWARTZ

**LEGEND**

- FOUND IRON PIPE
- SET IRON ROD
- ( ) RECORDED PLAT DISTANCE

SCALE: 1" = 30'

SE COR NE 1/4  
SECTION 4-8-15

EAST LINE NE 1/4 SECTION 4-8-15

SE COR NE 1/4  
SECTION 4-8-15