


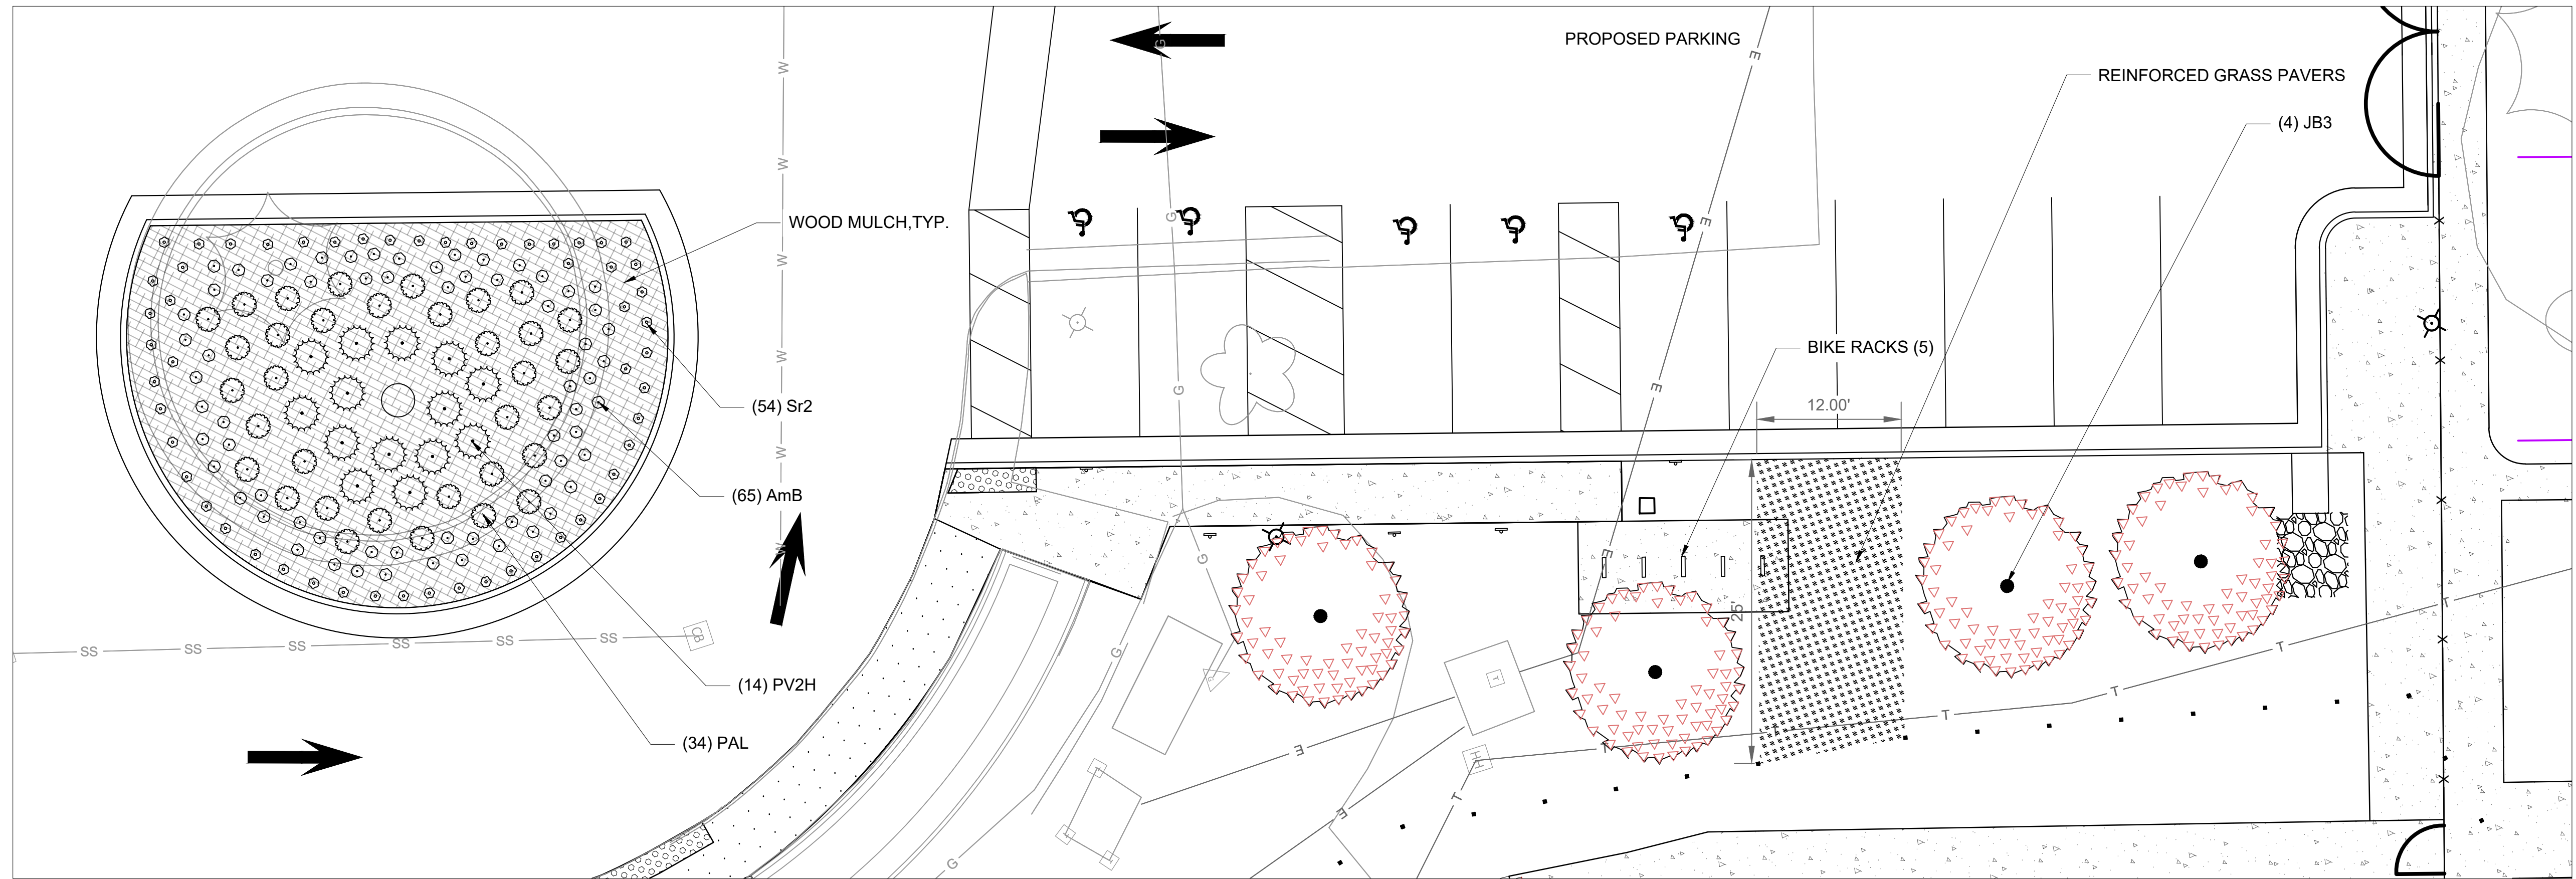

PARKING LOT LANDSCAPING

