





EPPSTEIN UHEN
ARCHITECTS

333 East Chicago Street
Milwaukee, WI 53202
414.271.5350 • FAX 414.271.7794
www.eppsteinuhen.com

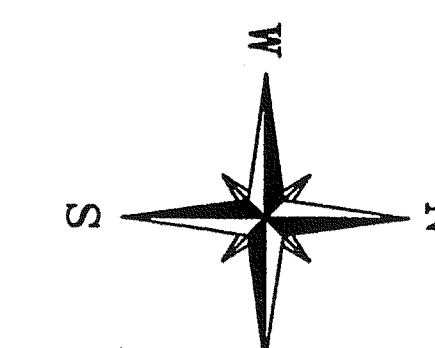


SCALE IN FEET
30' 0 30'

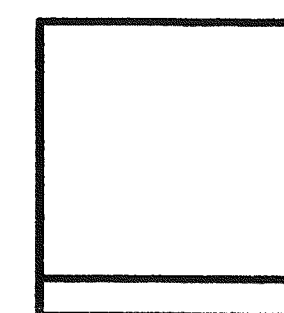

LEGEND

I.P.	STORM M.H.	EXISTING WITNESS MONUMENT	
☐	STORM C.B. SQUARE	EXISTING RIGHT OF WAY POST	
○	SANITARY M.H.	EXISTING WOOD FENCE POST	
○	EXISTING HYDRANT	LIGHT POLE	
○	WATER VALVE	SS	SANITARY SEWER
○	ELECTRIC M.H.	ST	STORM SEWER
○	ELECTRIC METER BOX	W	WATER MAIN
○	GAS METER BOX	T	UNDERGROUND TELEPHONE
VENT	EXISTING VENT	E	UNDERGROUND ELECTRIC
⊗	EXISTING WELL	C	UNDERGROUND GAS
⊗	CABLE TV PEDESTAL	OH	OVERHEAD LINES
⊕	UNDERGROUND GAS VALVE	X	FENCE LINE
⊕	LIGHT POLE WITH SIGNAL	X	
⊕	POWER POLE	○	PROPOSED STOP SIGN
⋈	GUY WIRE	STOP	
		NO PARKING	PROPOSED NO PARKING SIGN
		⊕	PROPOSED HANDICAP PARKING SIGN

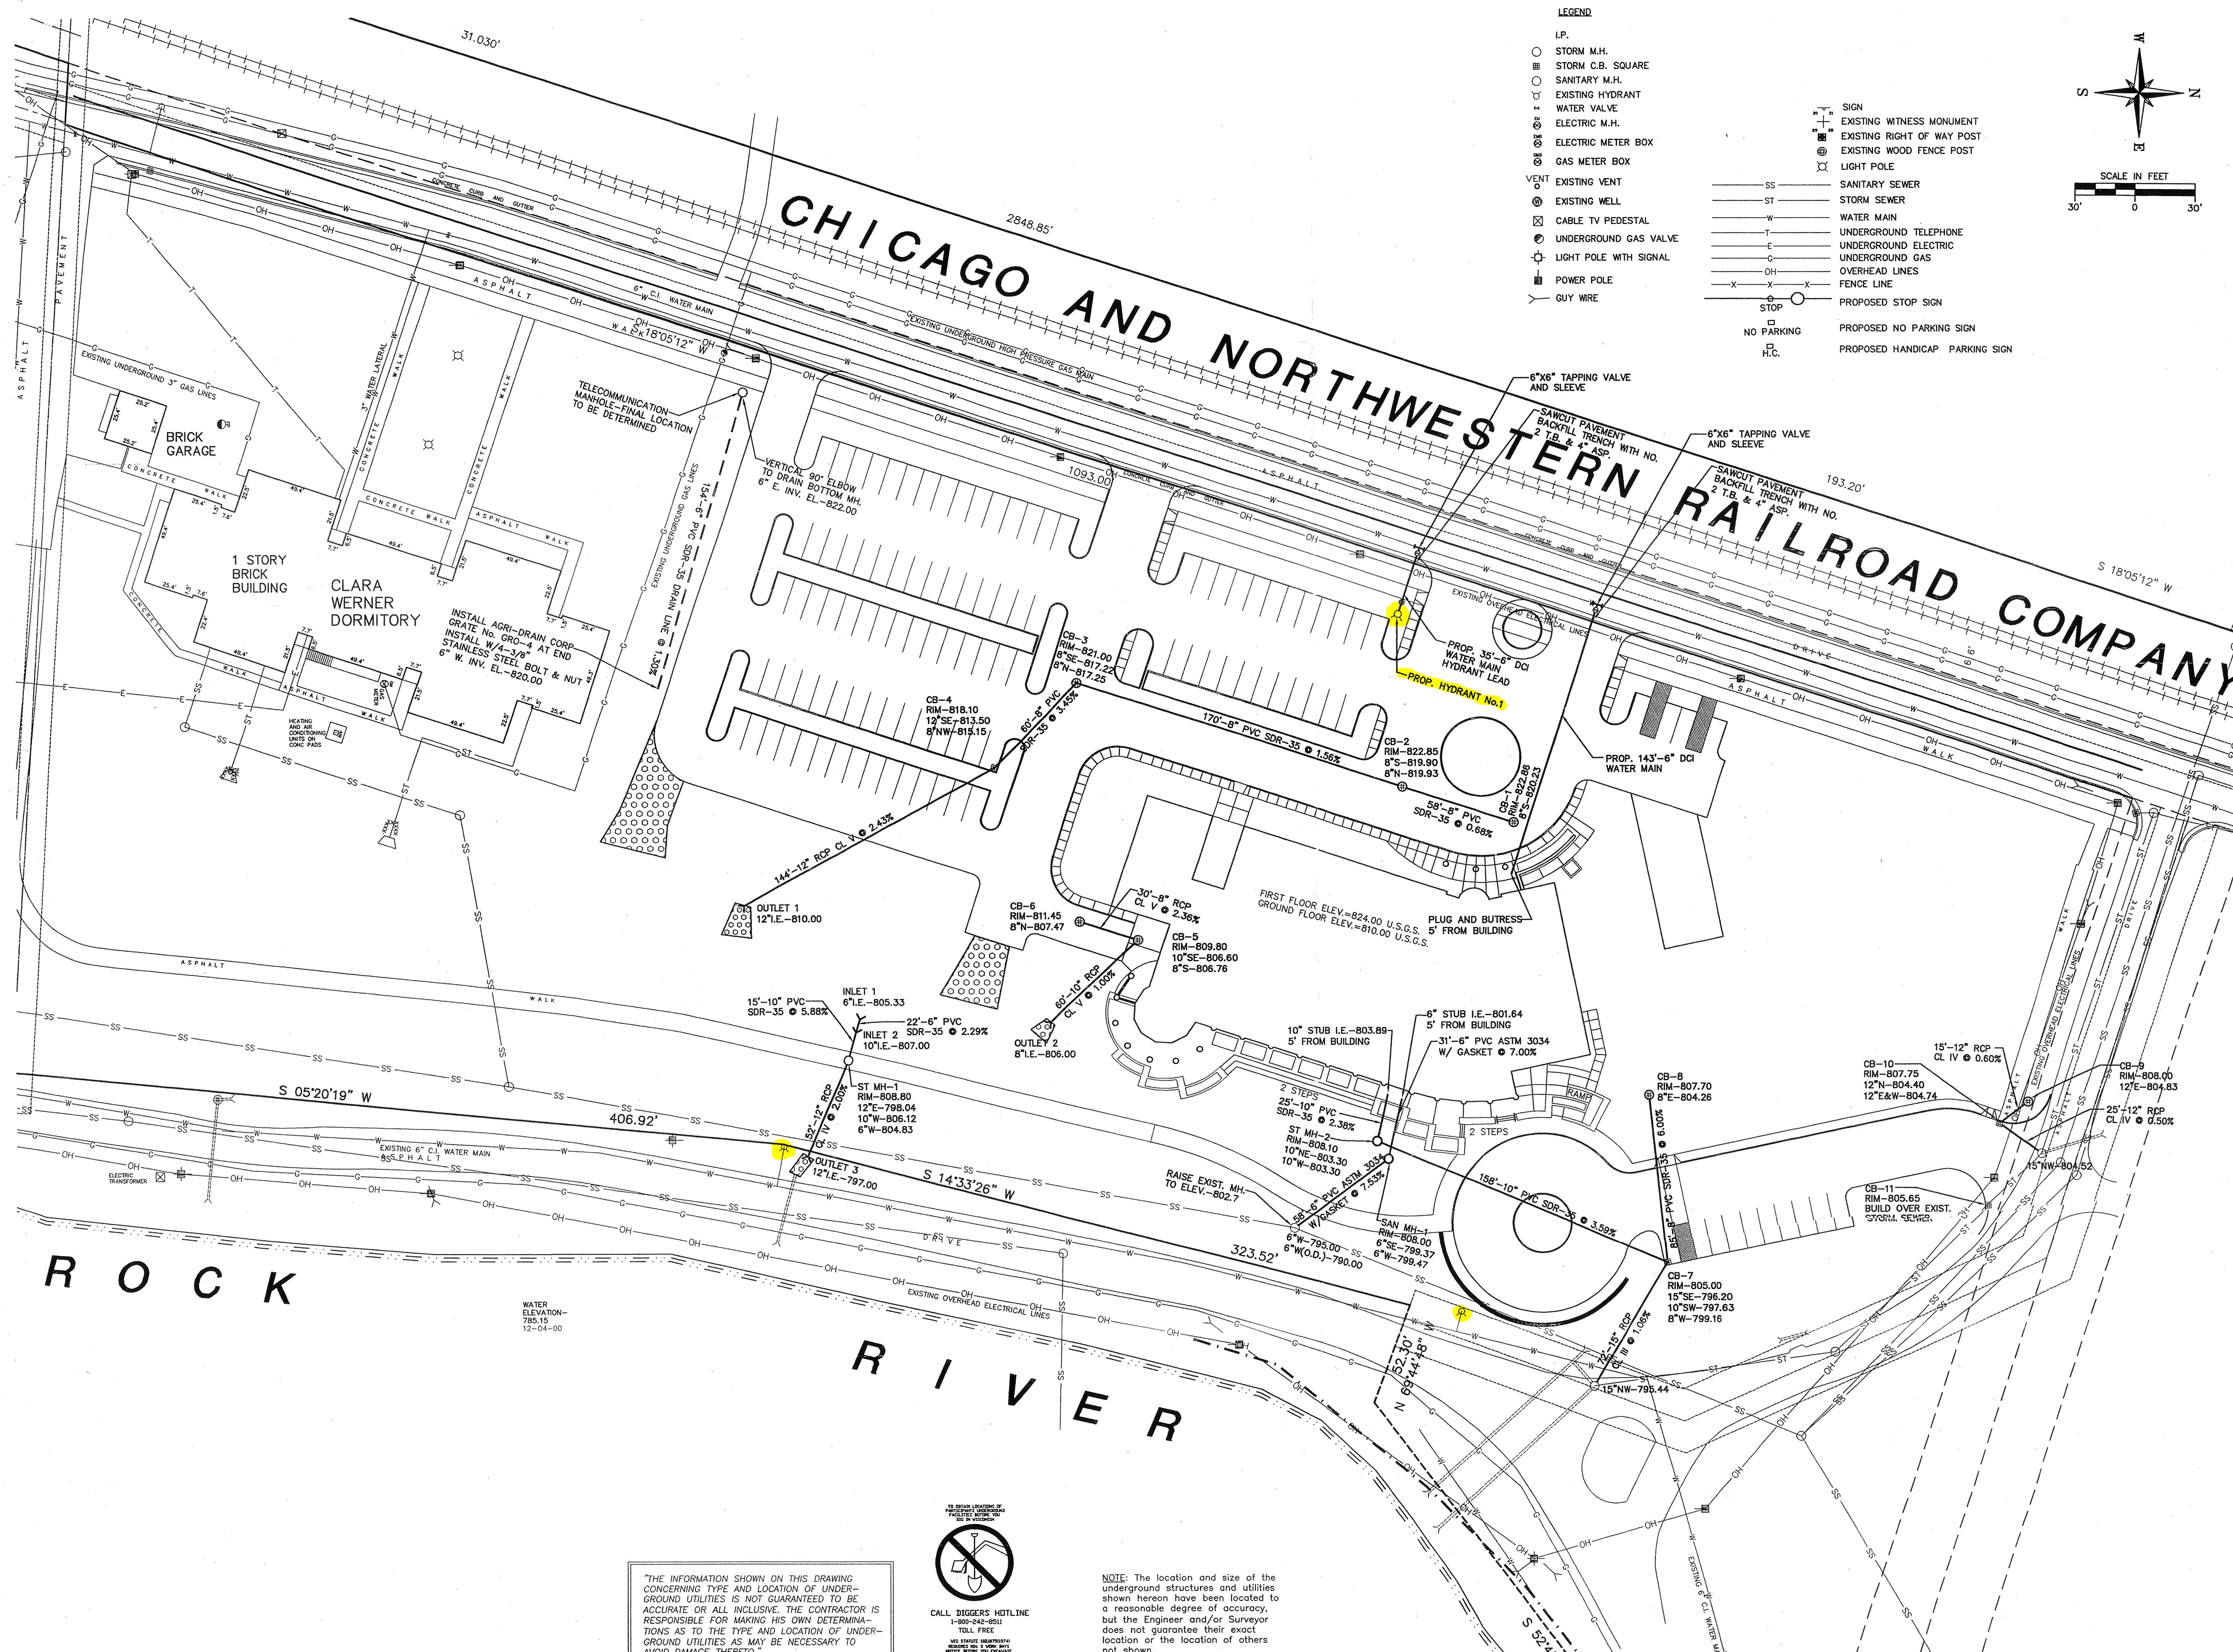

"THE INFORMATION SHOWN ON THIS DRAWING CONCERNING TYPE AND LOCATION OF UNDERGROUND UTILITIES IS NOT GUARANTEED TO BE ACCURATE OR ALL INCLUSIVE. THE CONTRACTOR IS RESPONSIBLE FOR MAKING HIS OWN DETERMINATIONS AS TO THE TYPE AND LOCATION OF UNDERGROUND UTILITIES AS MAY BE NECESSARY TO AVOID DAMAGE THERETO."

CALL DIGGERS HOTLINE
1-800-245-9511
TOLL FREE
VND STATE DEPARTMENT
REGISTERED LAND SURVEYOR
NOTICE BEFORE YOU DIG
MILV. AREA 259-1181

NOTE: The location and size of the underground structures and utilities shown hereon have been located to a reasonable degree of accuracy, but the Engineer and/or Surveyor does not guarantee their exact location or the location of others not shown.
Contact Diggers Hotline, Inc., etc.

Project
Bethesda Lutheran
Homes & Services
Phase II -
Office Building

Sheet Title
UTILITY SYSTEM PLAN

Revisions
Item Date By

Project Architect SR
Project Engineer JRS
Drawn By MLH/BR
Project No. 00187-01
Date OCTOBER 12, 2001
Sheet No.

C 14