


9'-1 1/8" PLATE HGT.      SCALE: 1/4" = 1'-0"

9'-1 1/8" PLATE HGT.      SCALE: 1/4" = 1'-0"

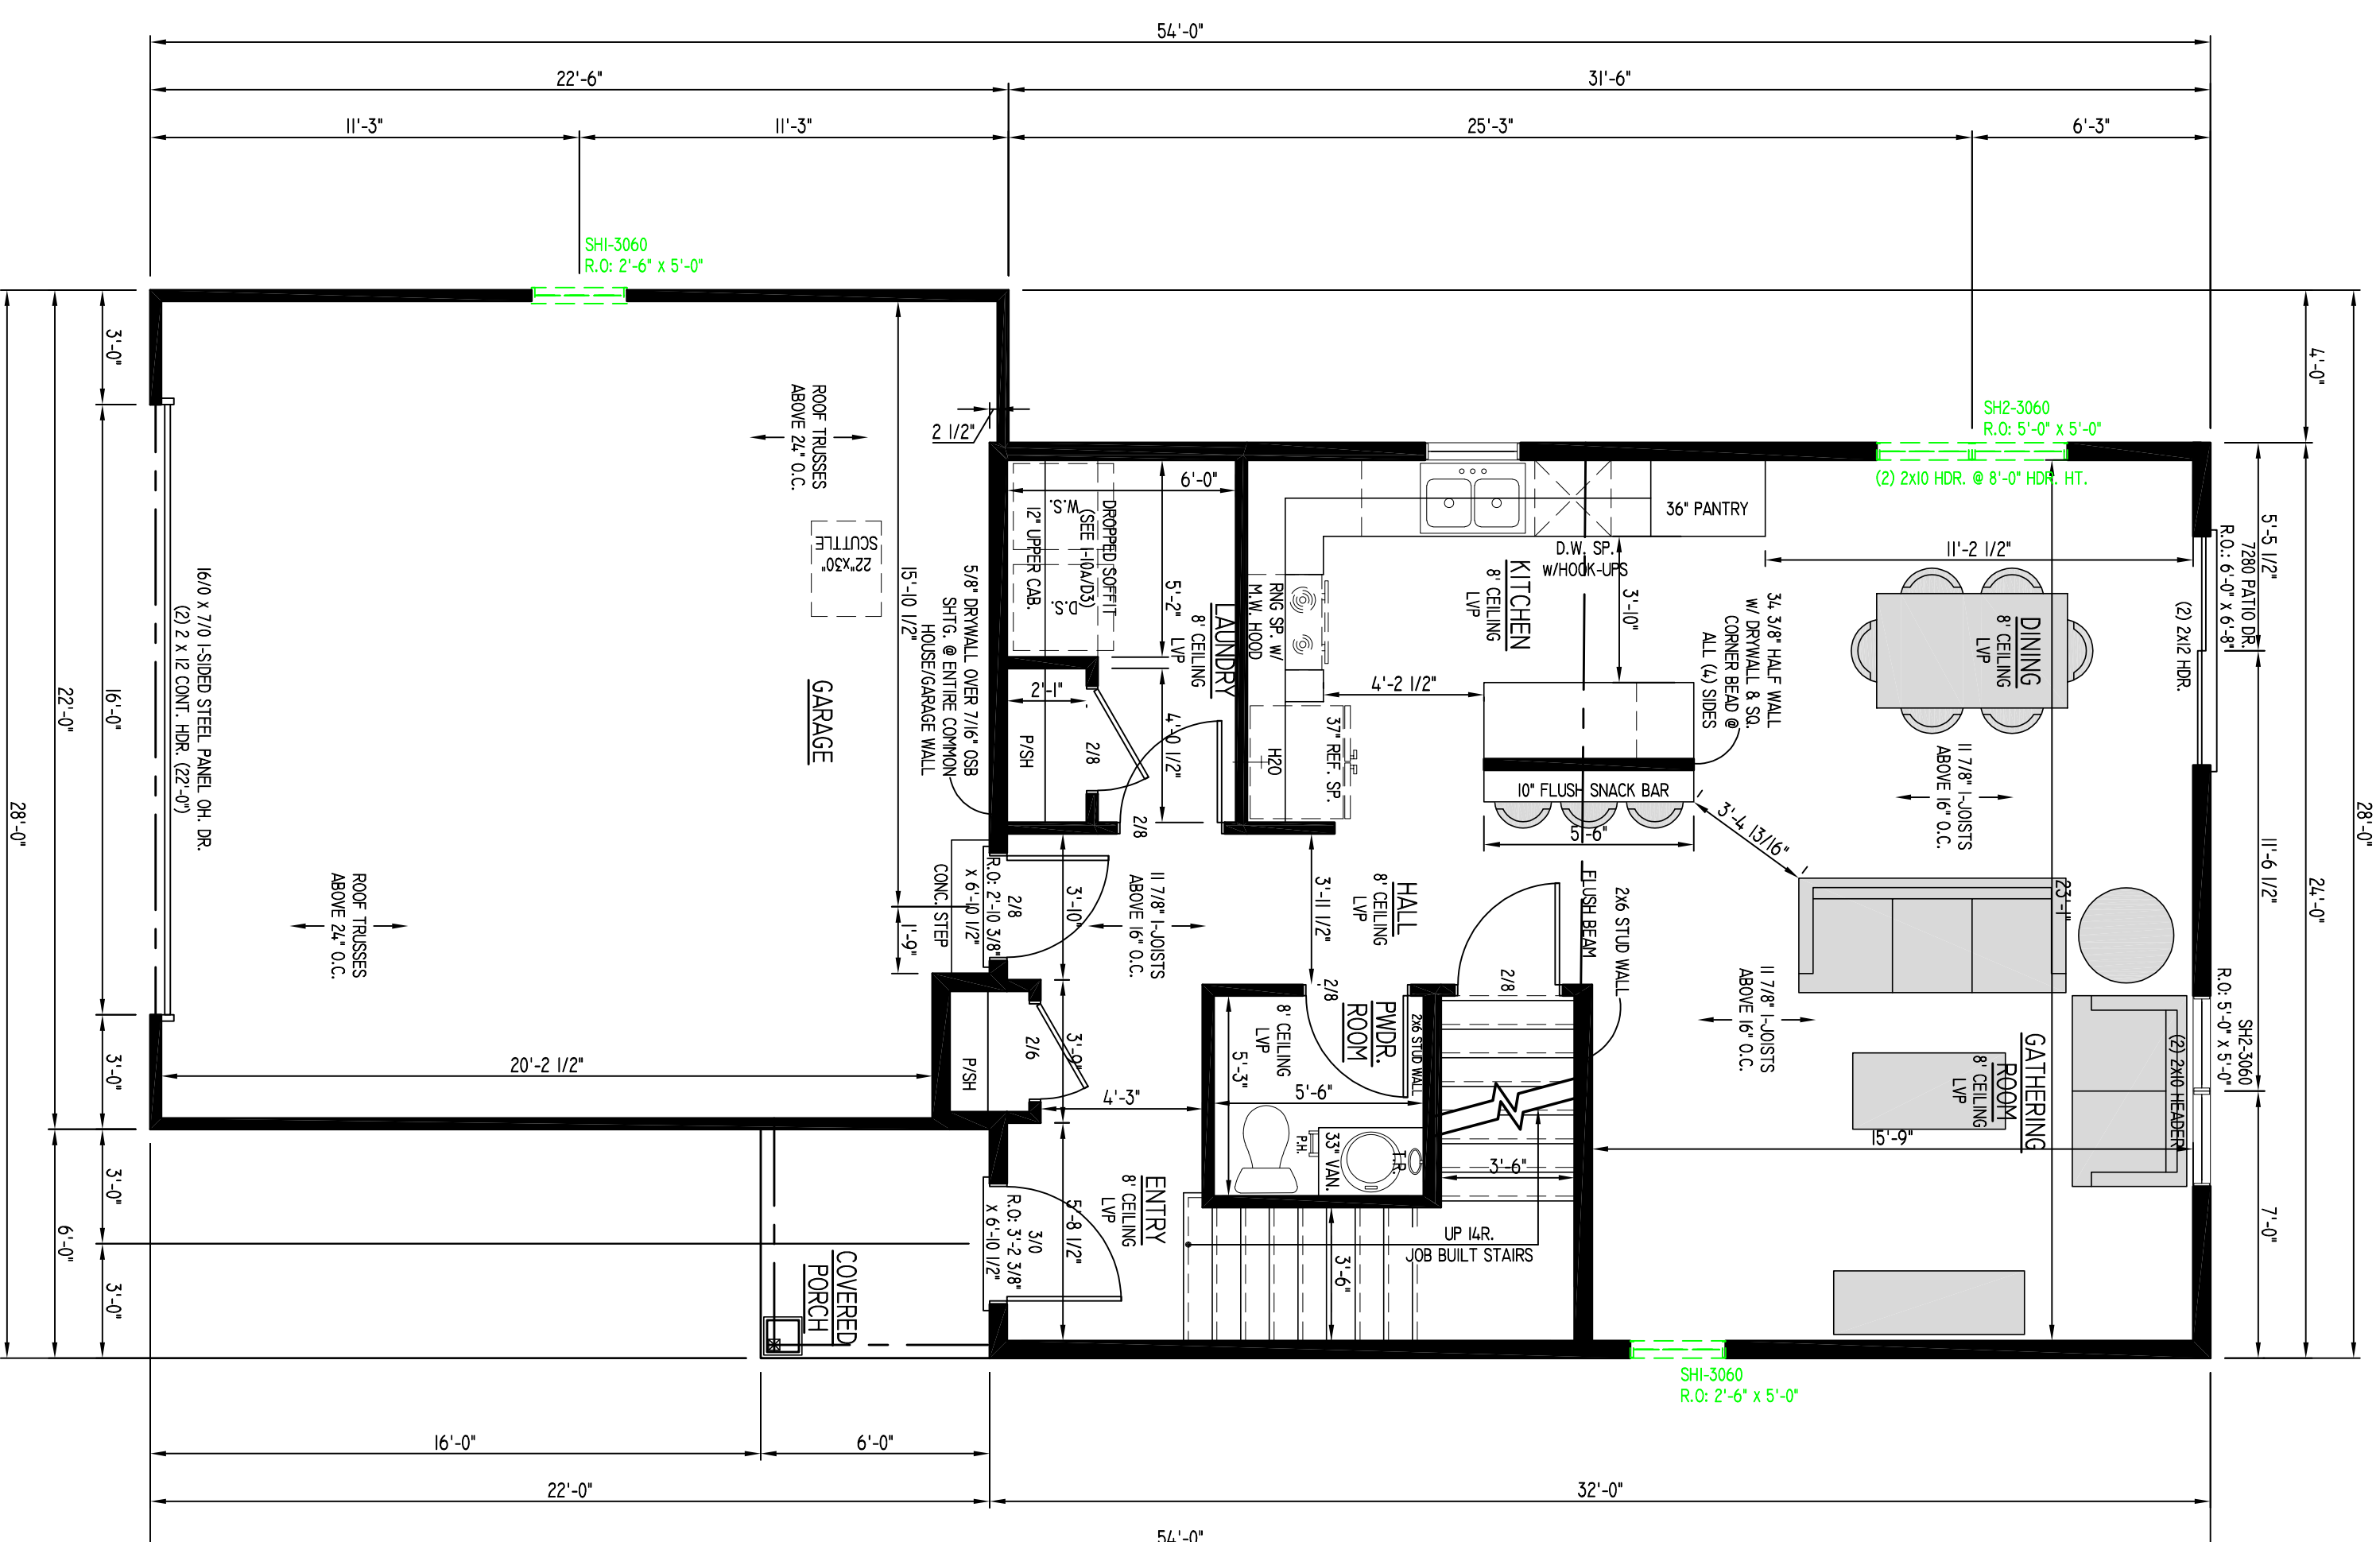

QUINN 1542  
INNOVATOR SERIES

SQUARE FOOTAGE:  
1ST FLOOR - 774 SQ. FT.  
2ND FLOOR - 768 SQ. FT.  
TOTAL 1542 SQ. FT.

**GARAGE AREA - 480 SQ. FT.**

OVERALL WIDTH - 28'-0"  
OVERALL DEPTH - 54'-0"

# PRELIMINARY

4/25/24

