


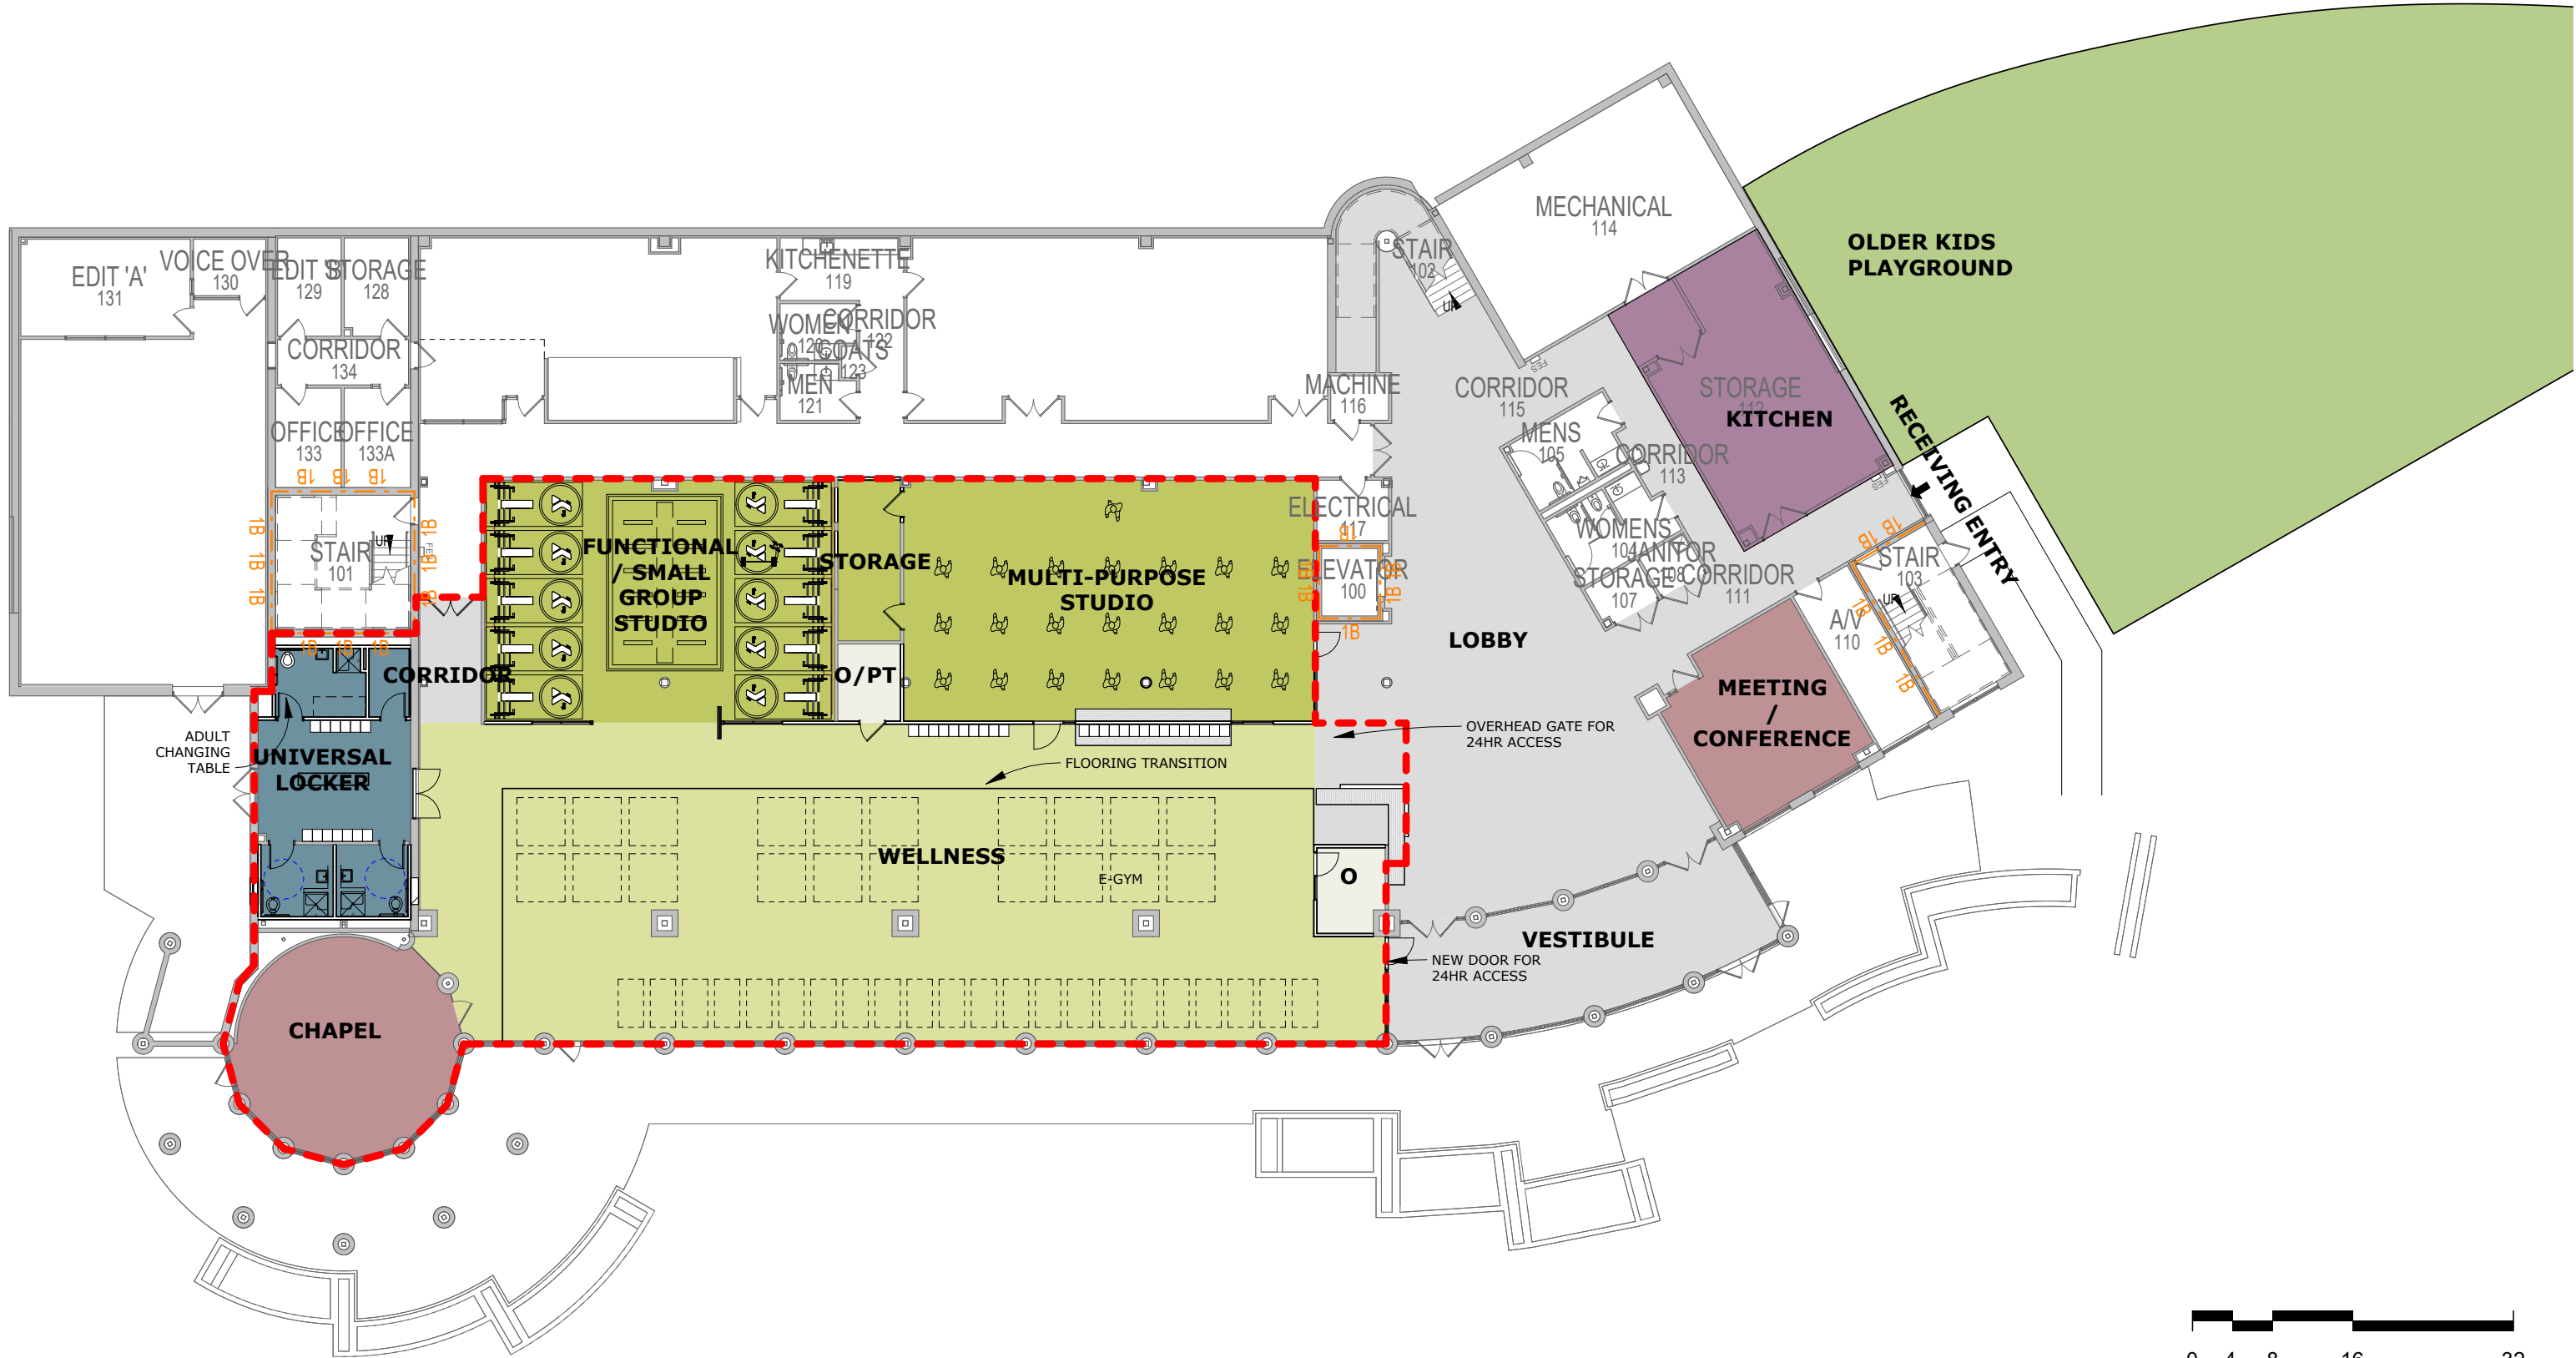
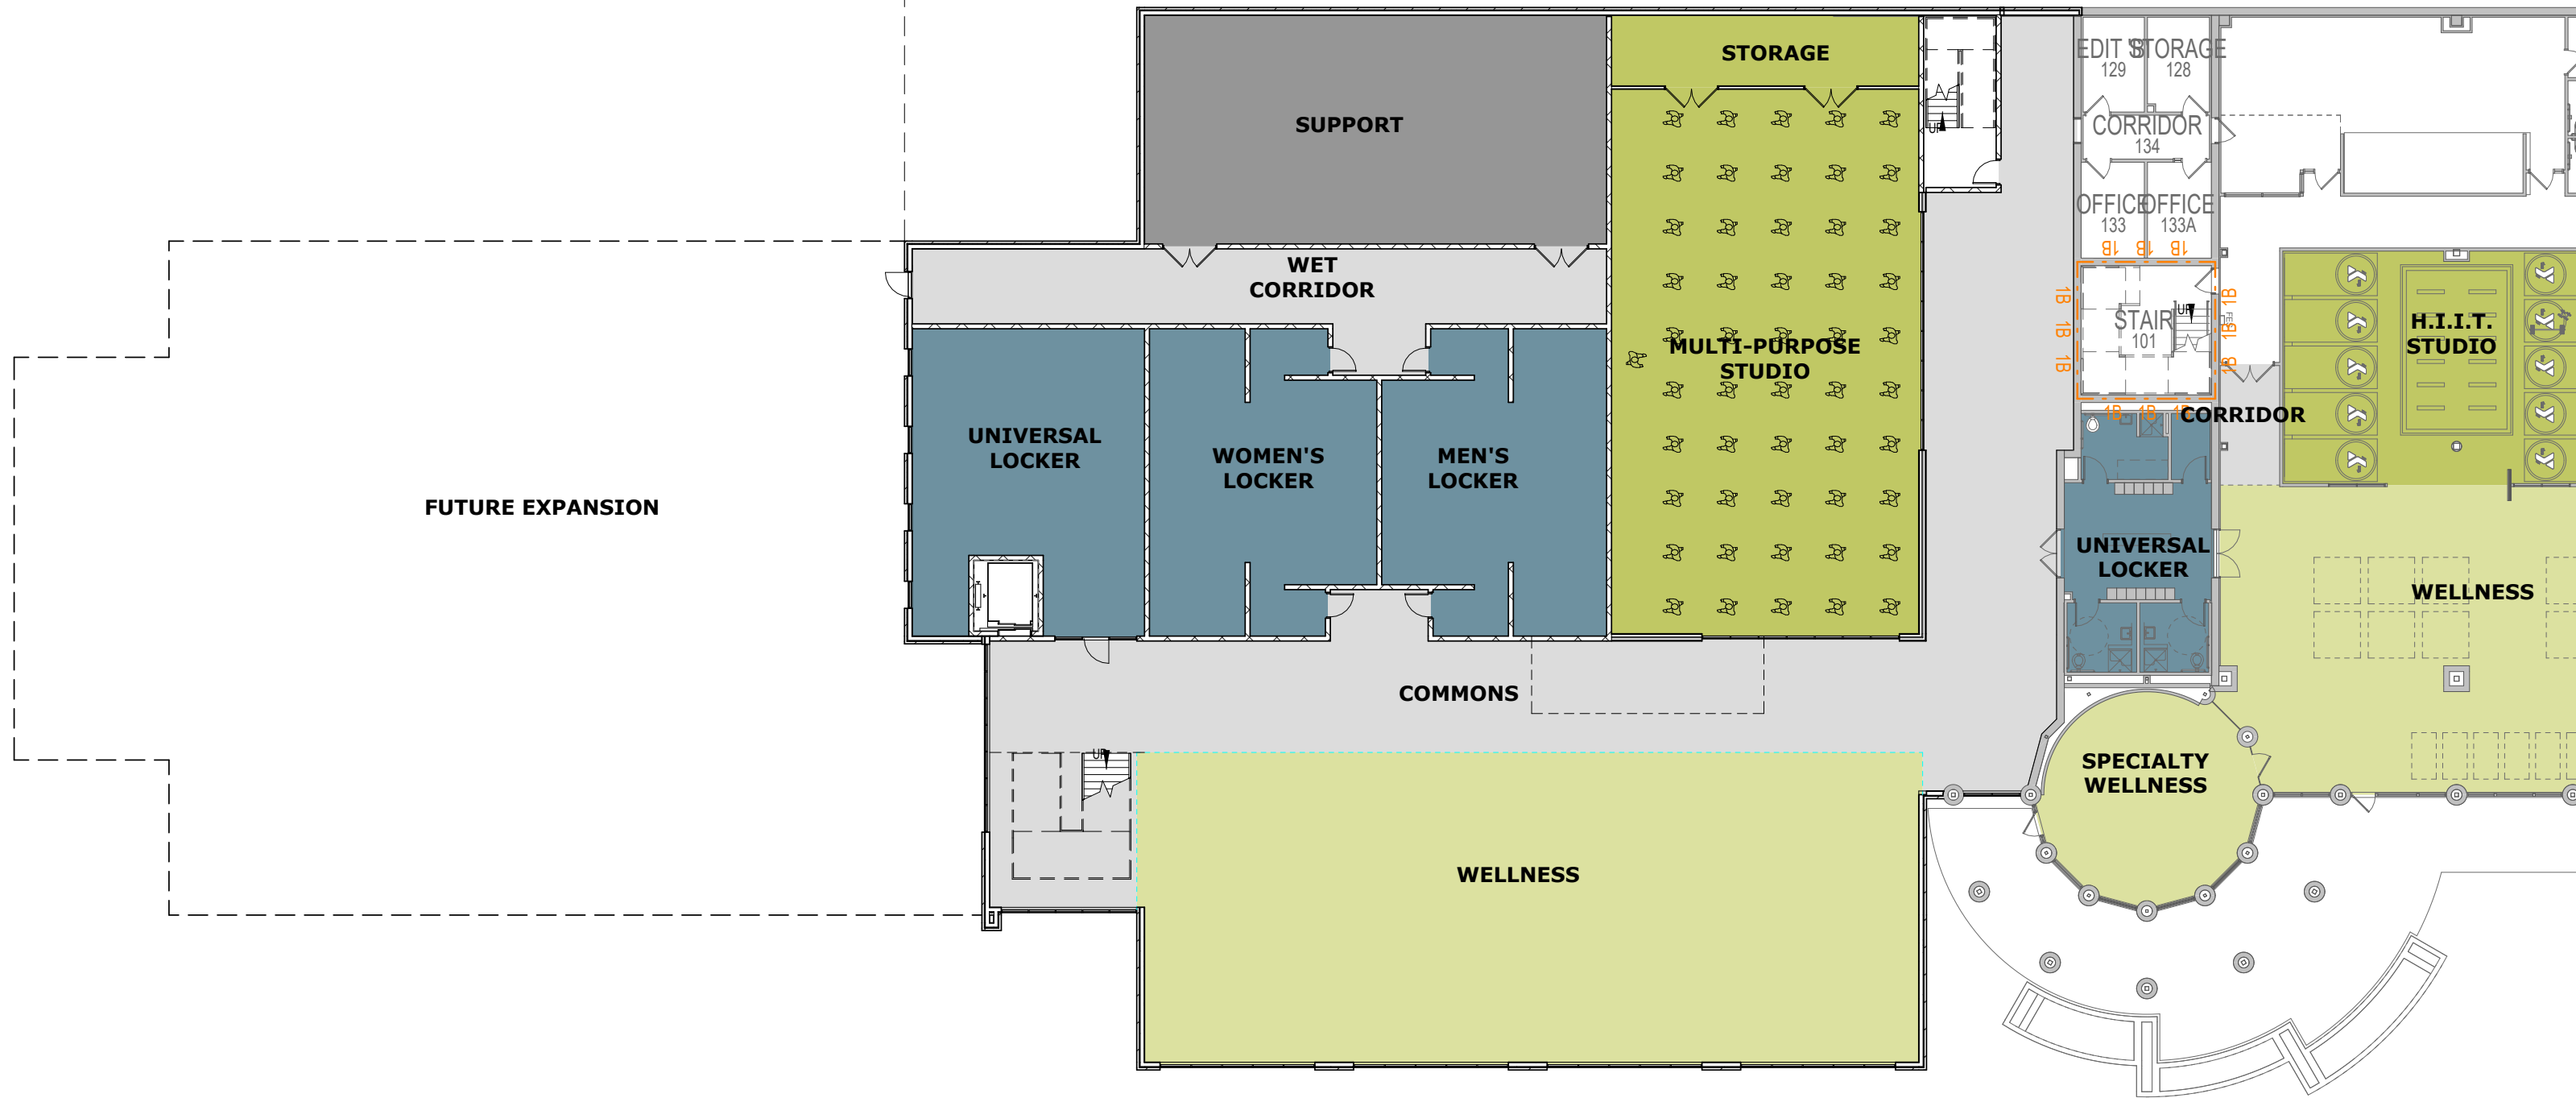


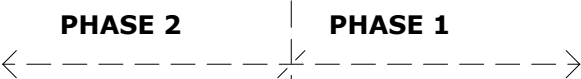


PHASE 2 TOTAL: +/- 56,310 SF

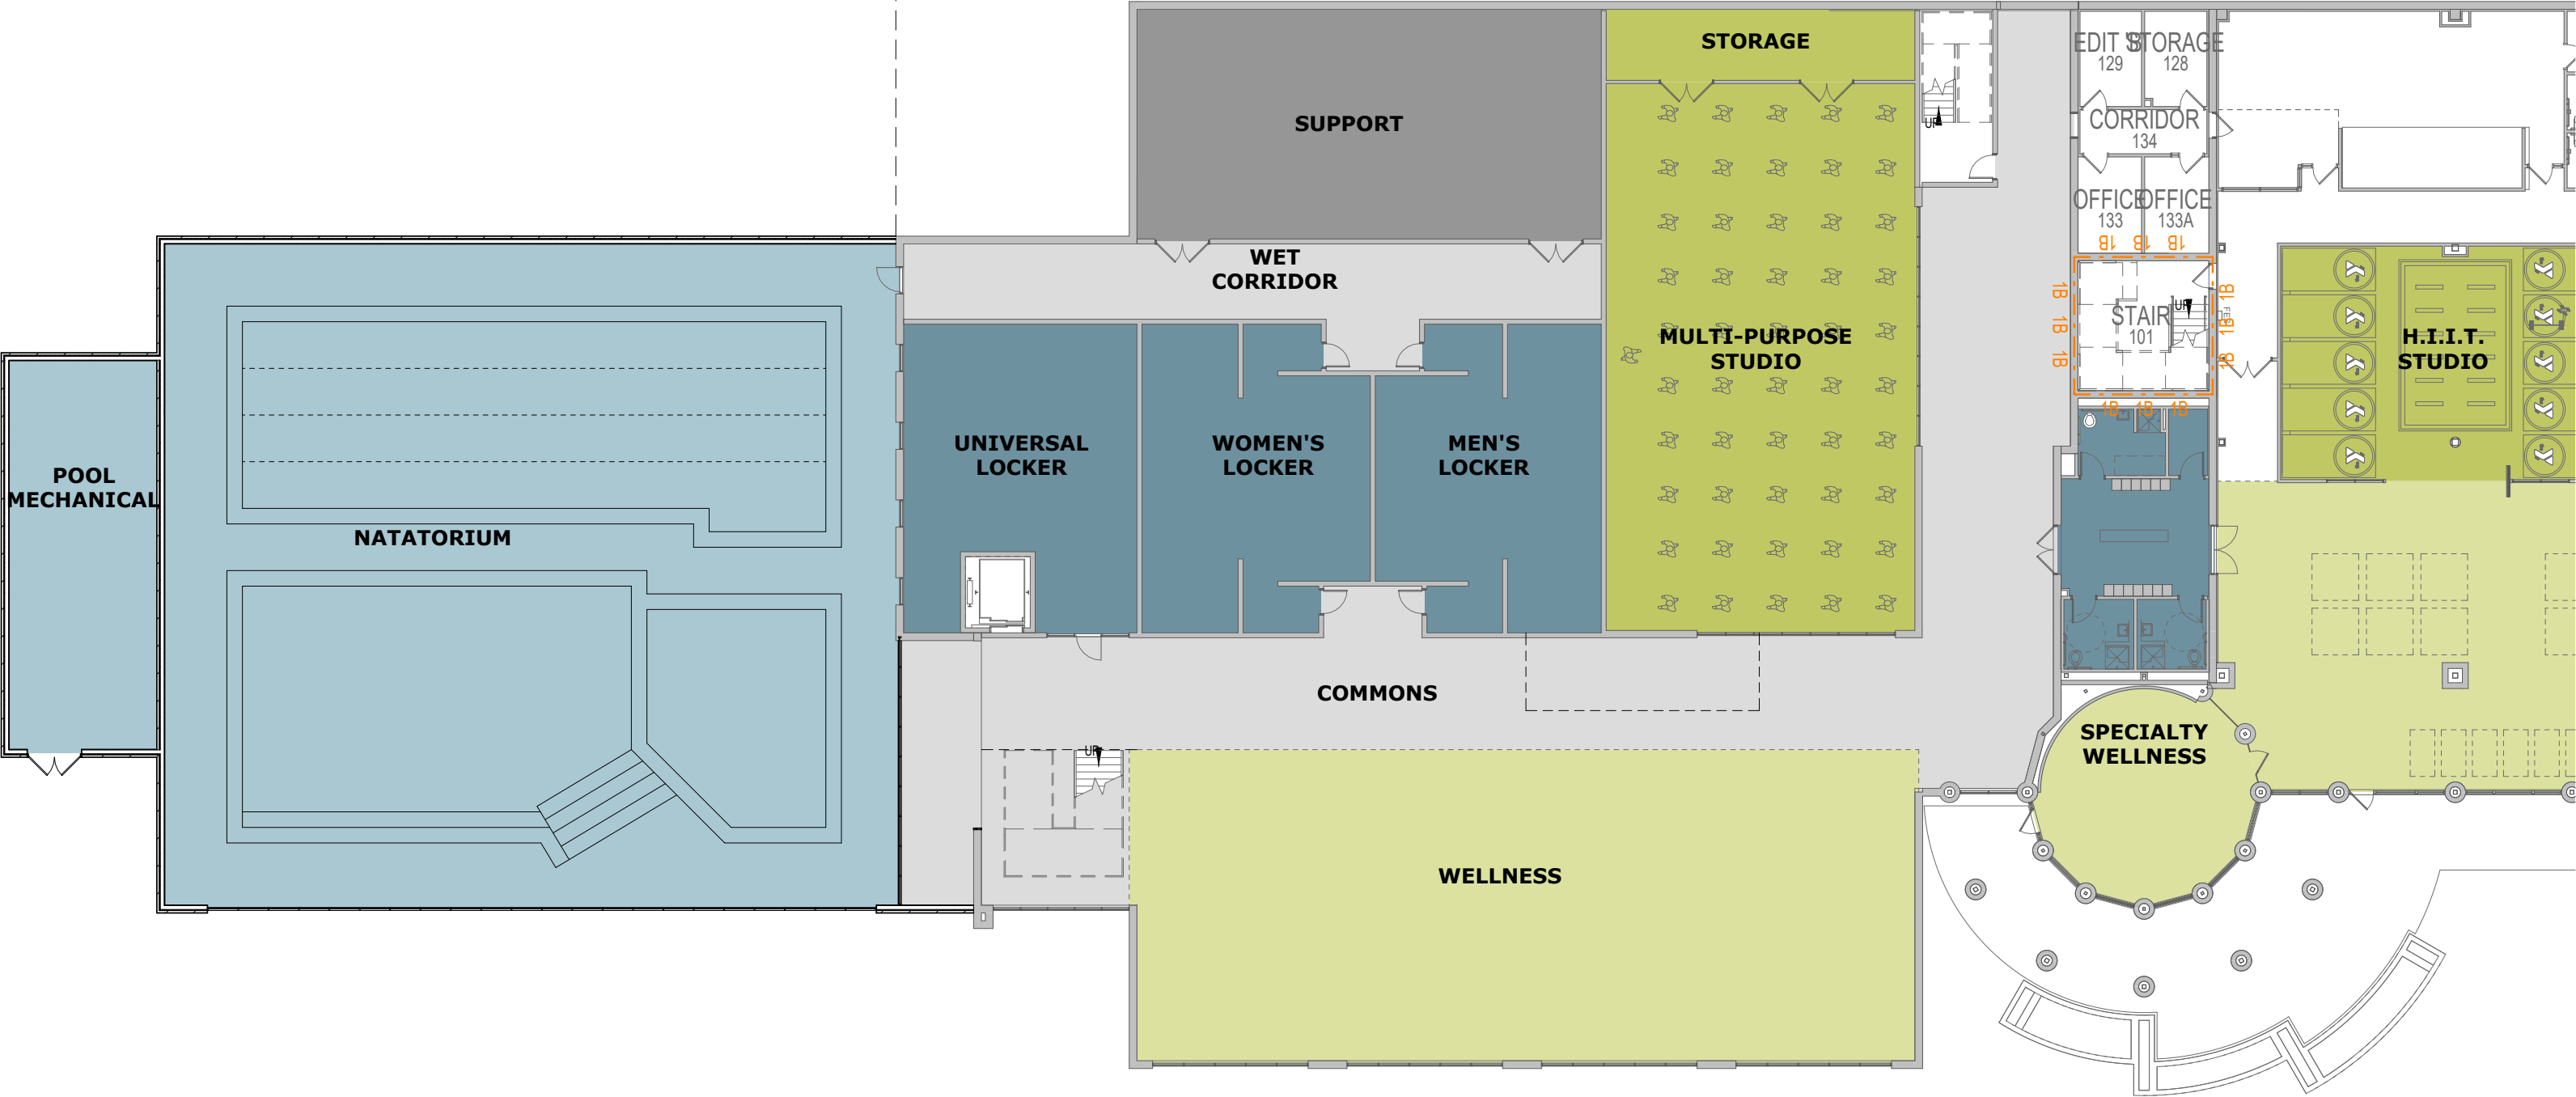


PHASE 2 TOTAL: +/- 56,310 SF

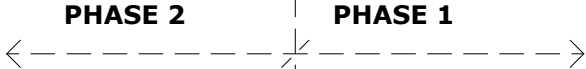



PHASE 2 TOTAL: +/- 56,310 SF

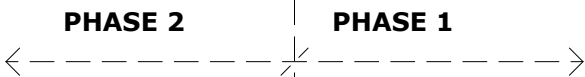



FUTURE EXPANSION

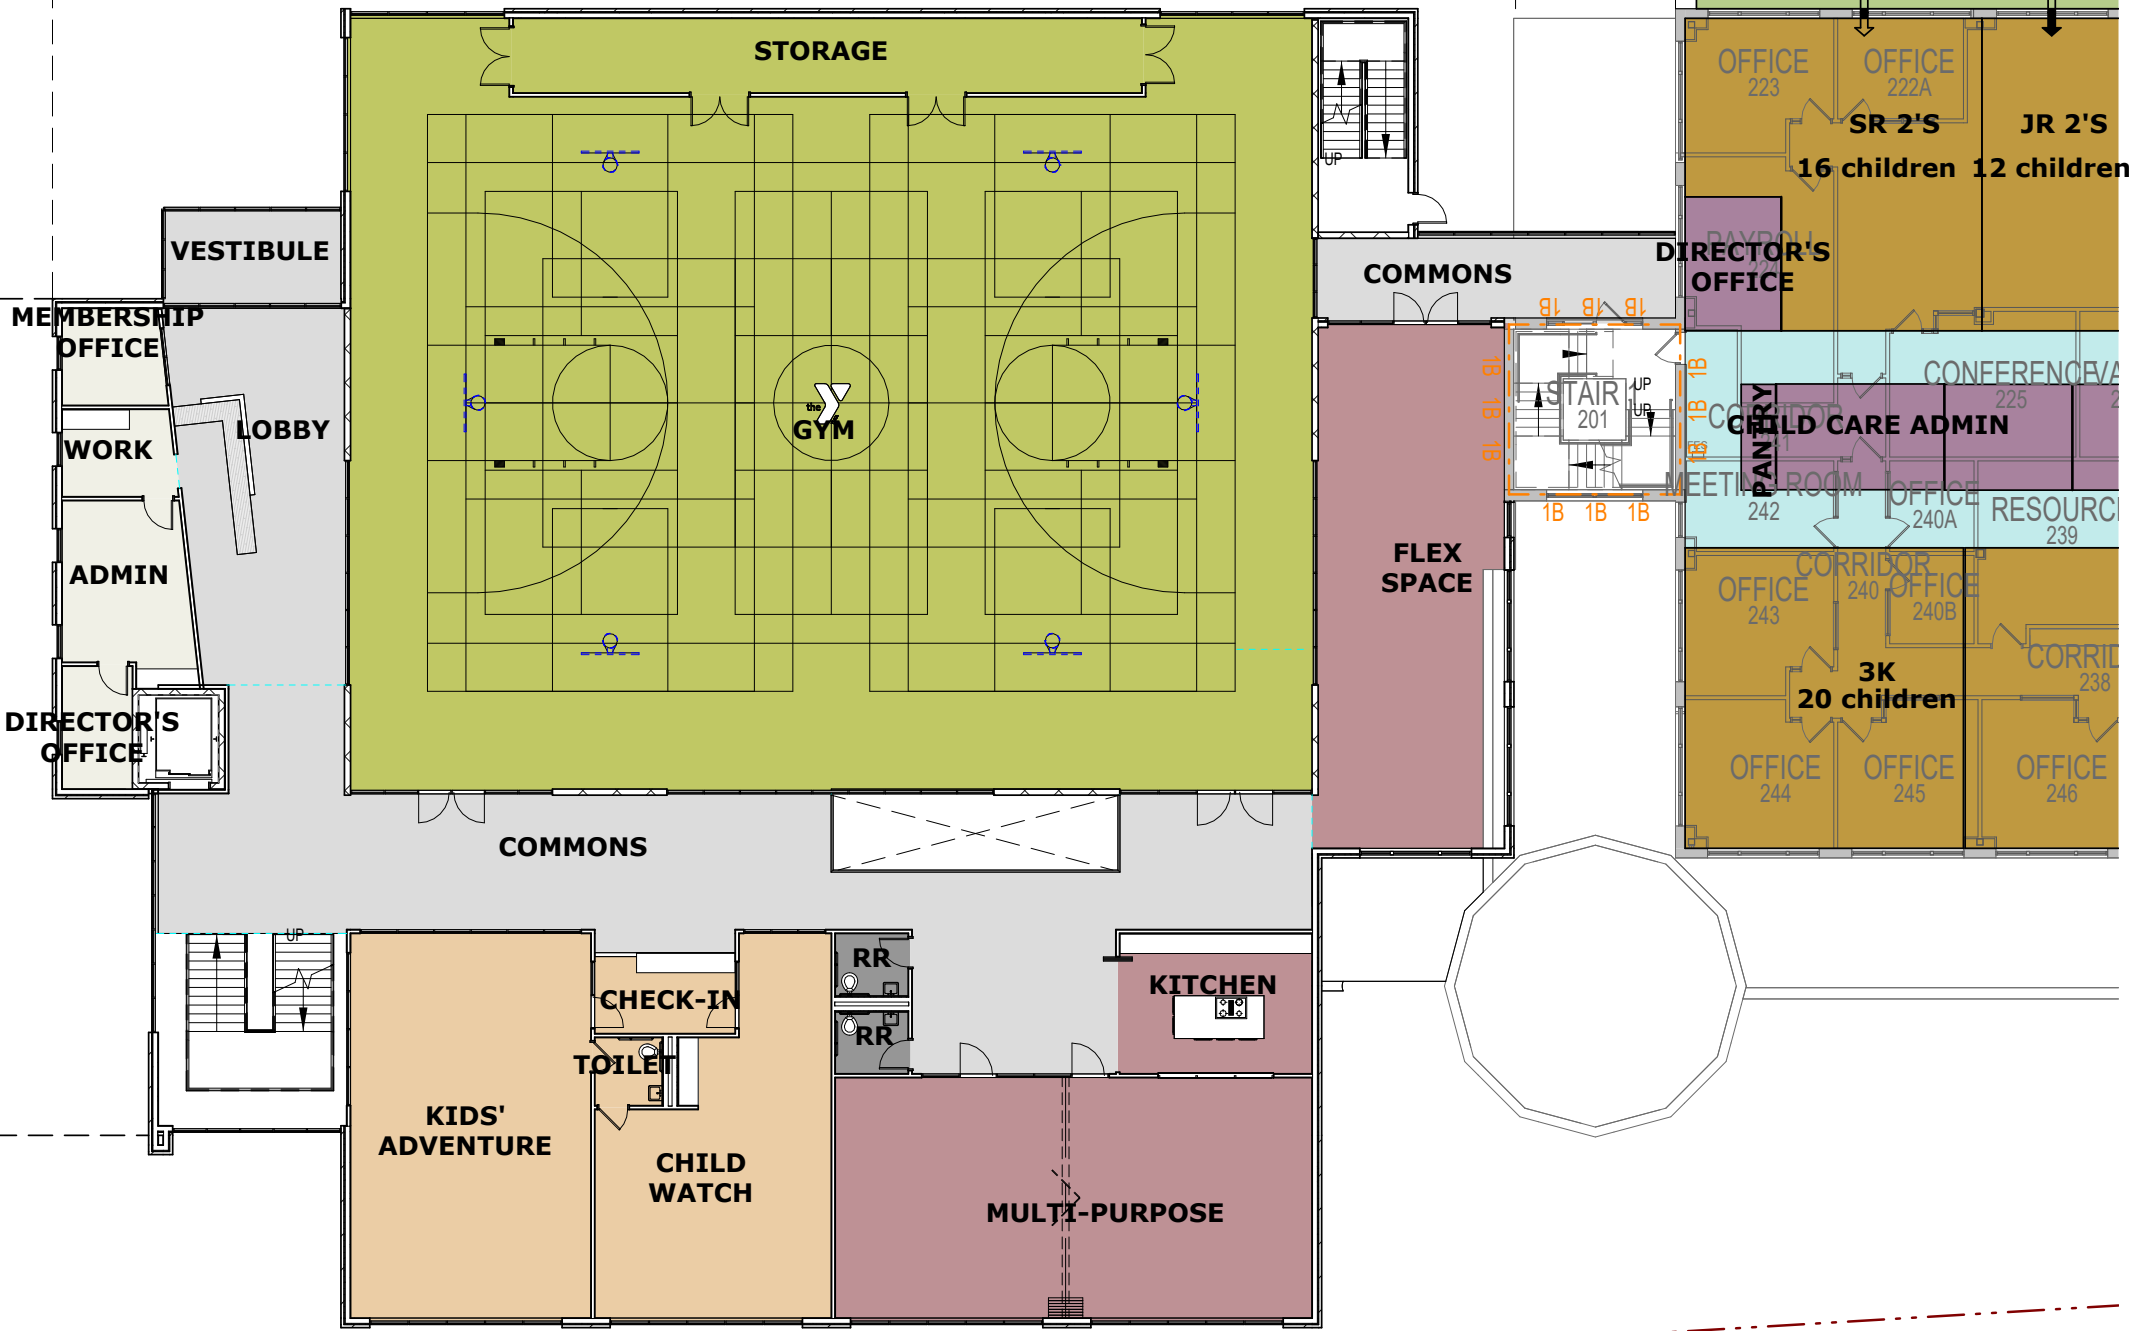


PHASE 2 TOTAL: +/- 56,310 SF

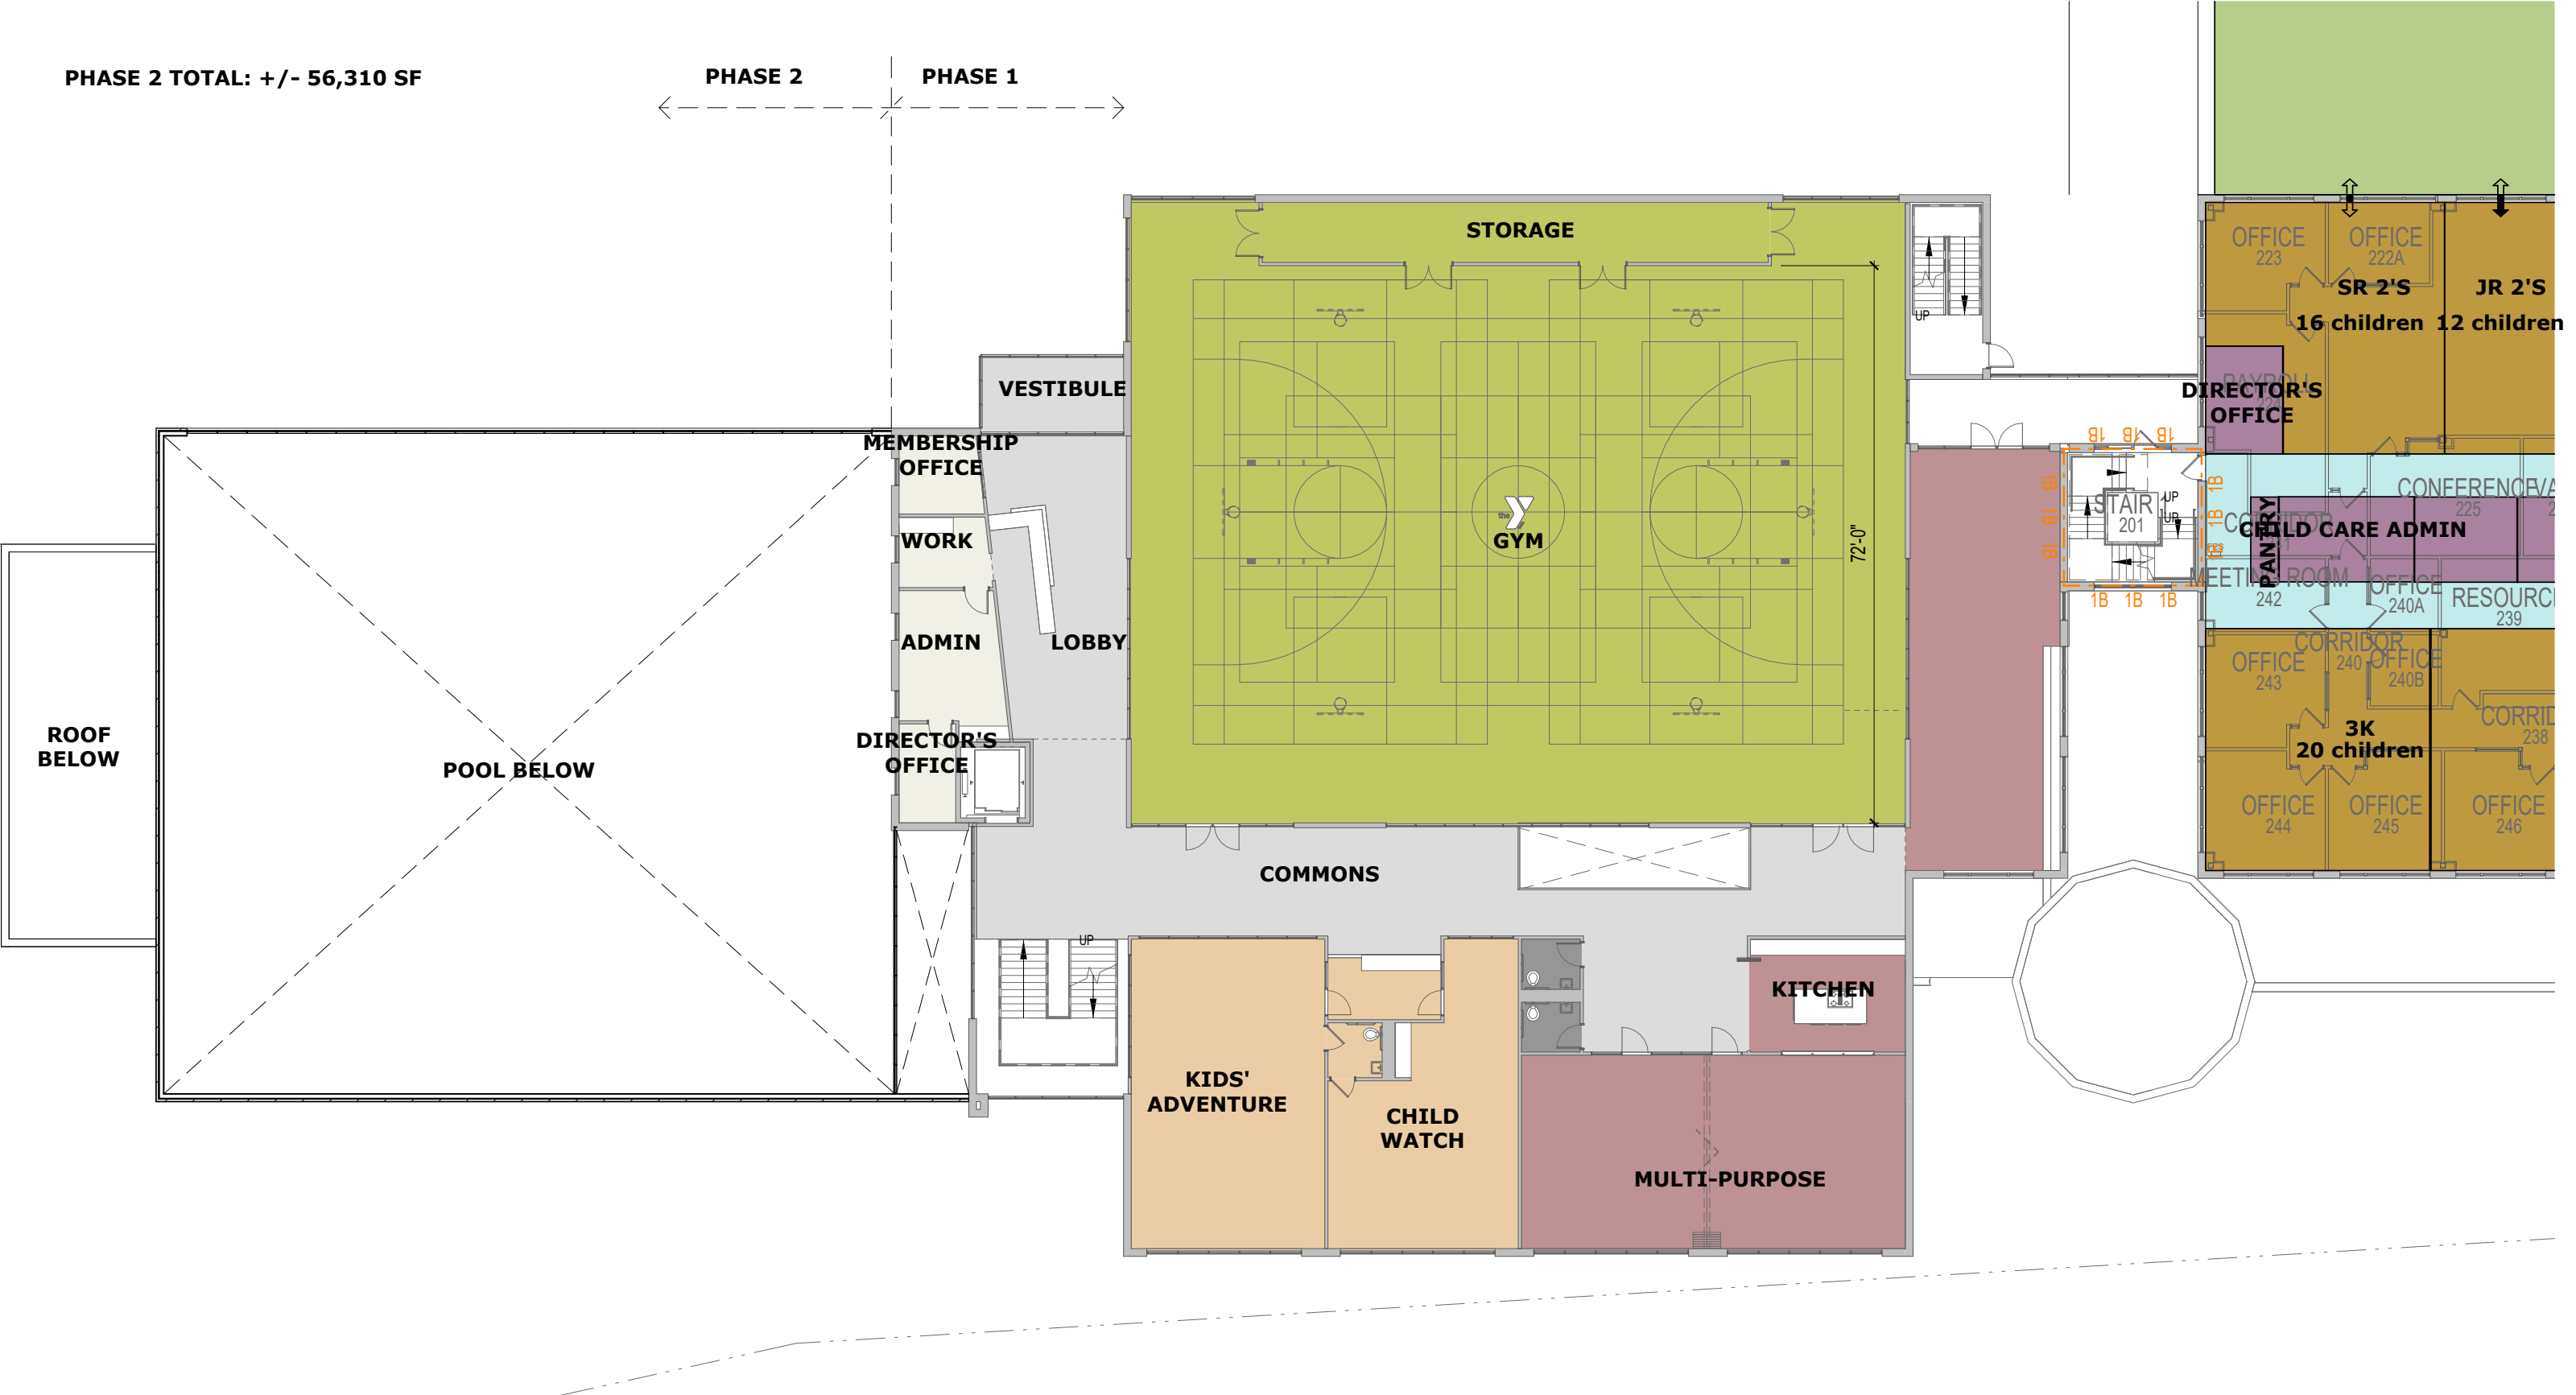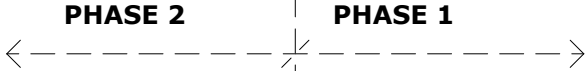


PHASE 2 TOTAL: +/- 56,310 SF

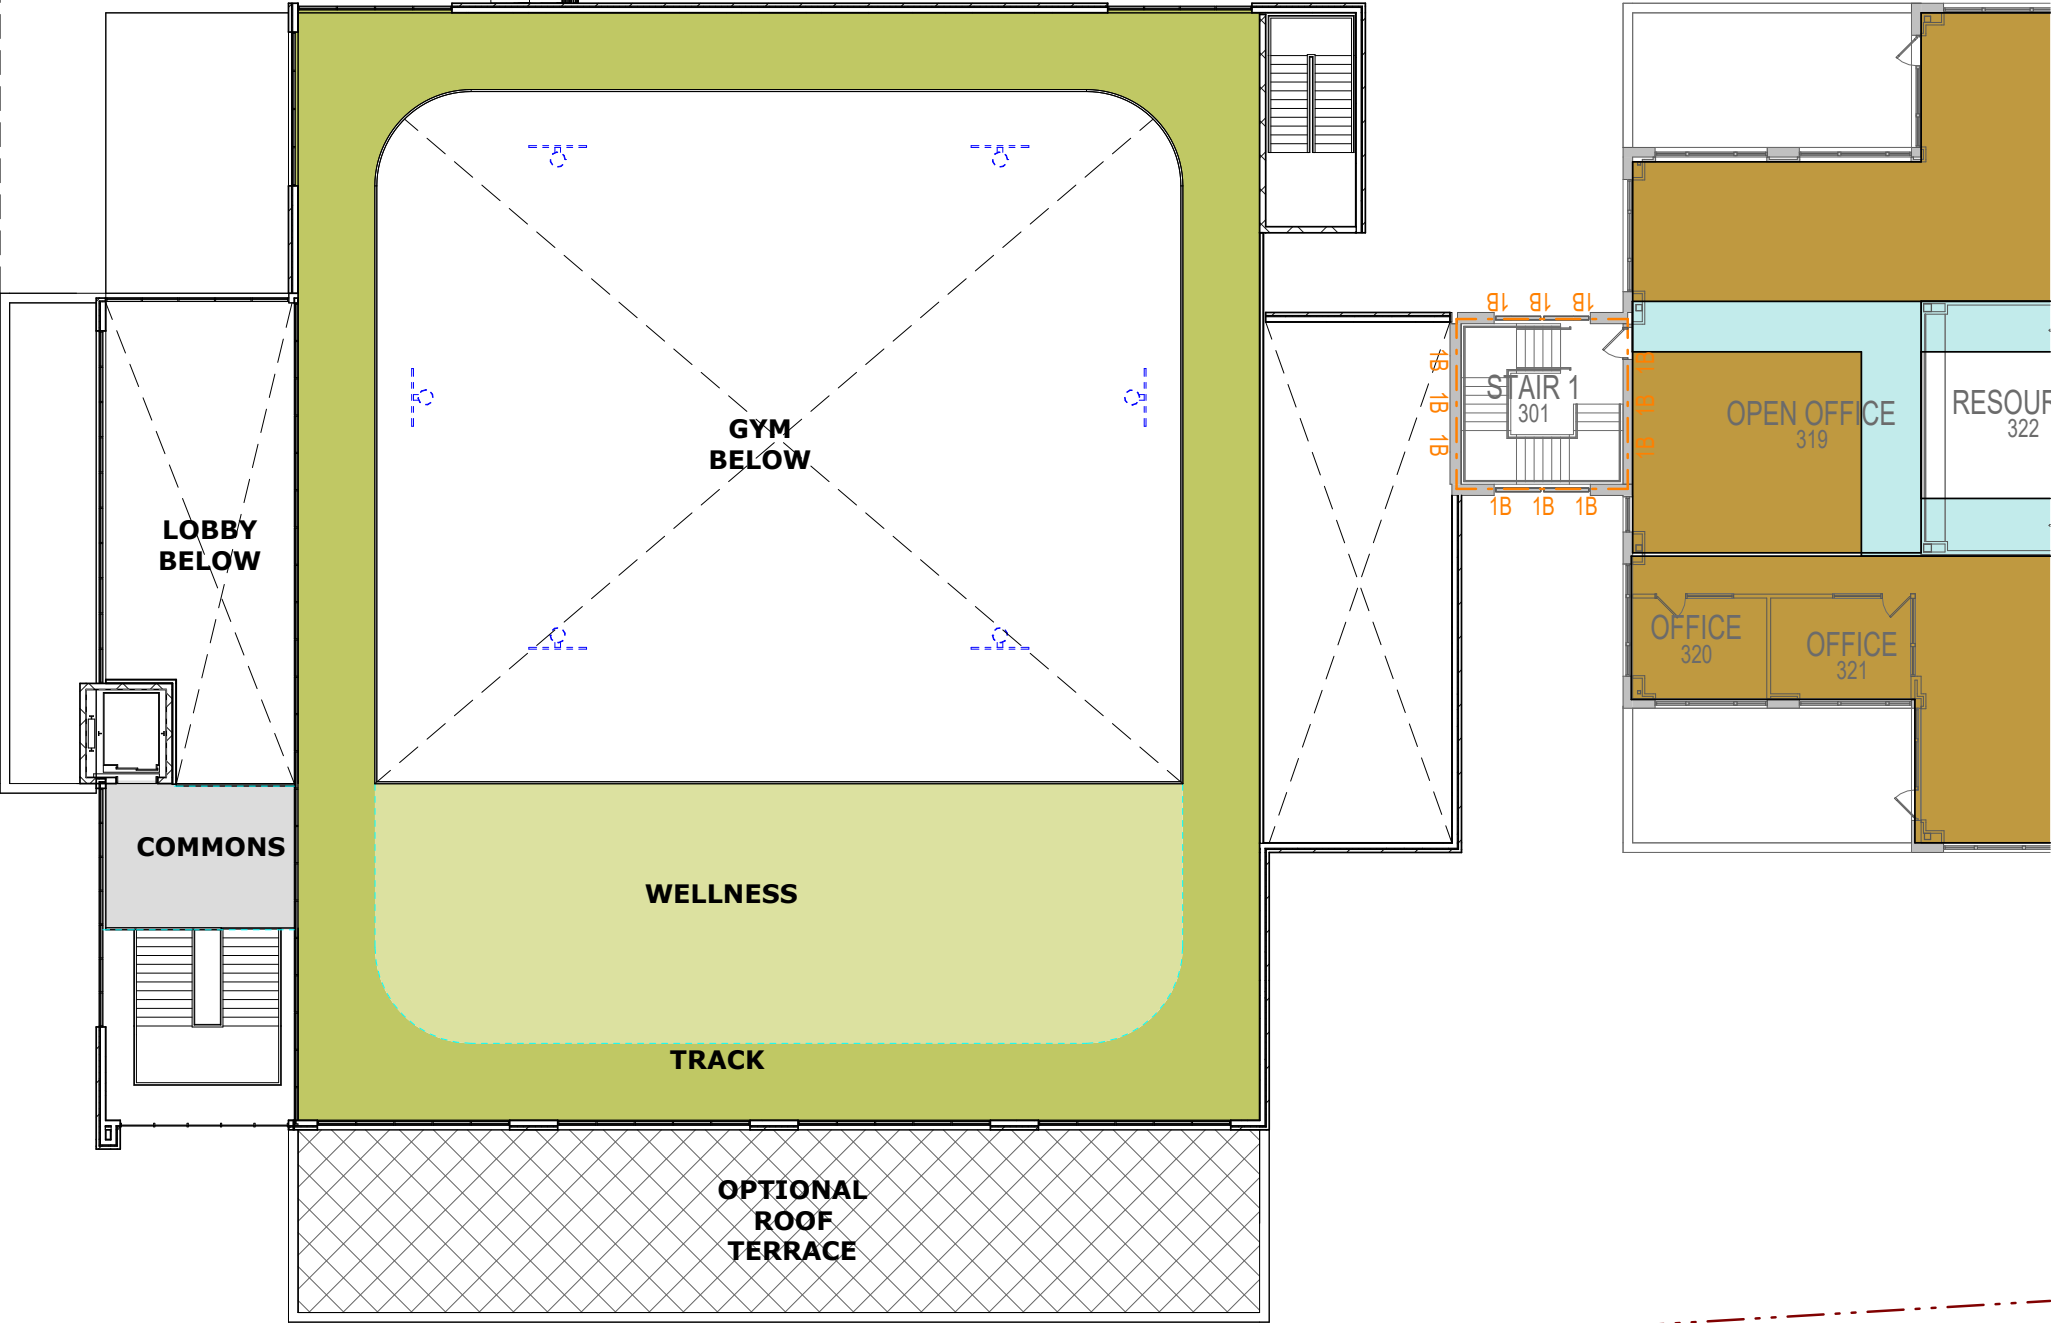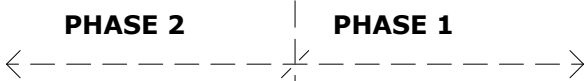

PHASE 2 TOTAL: +/- 56,310 SF

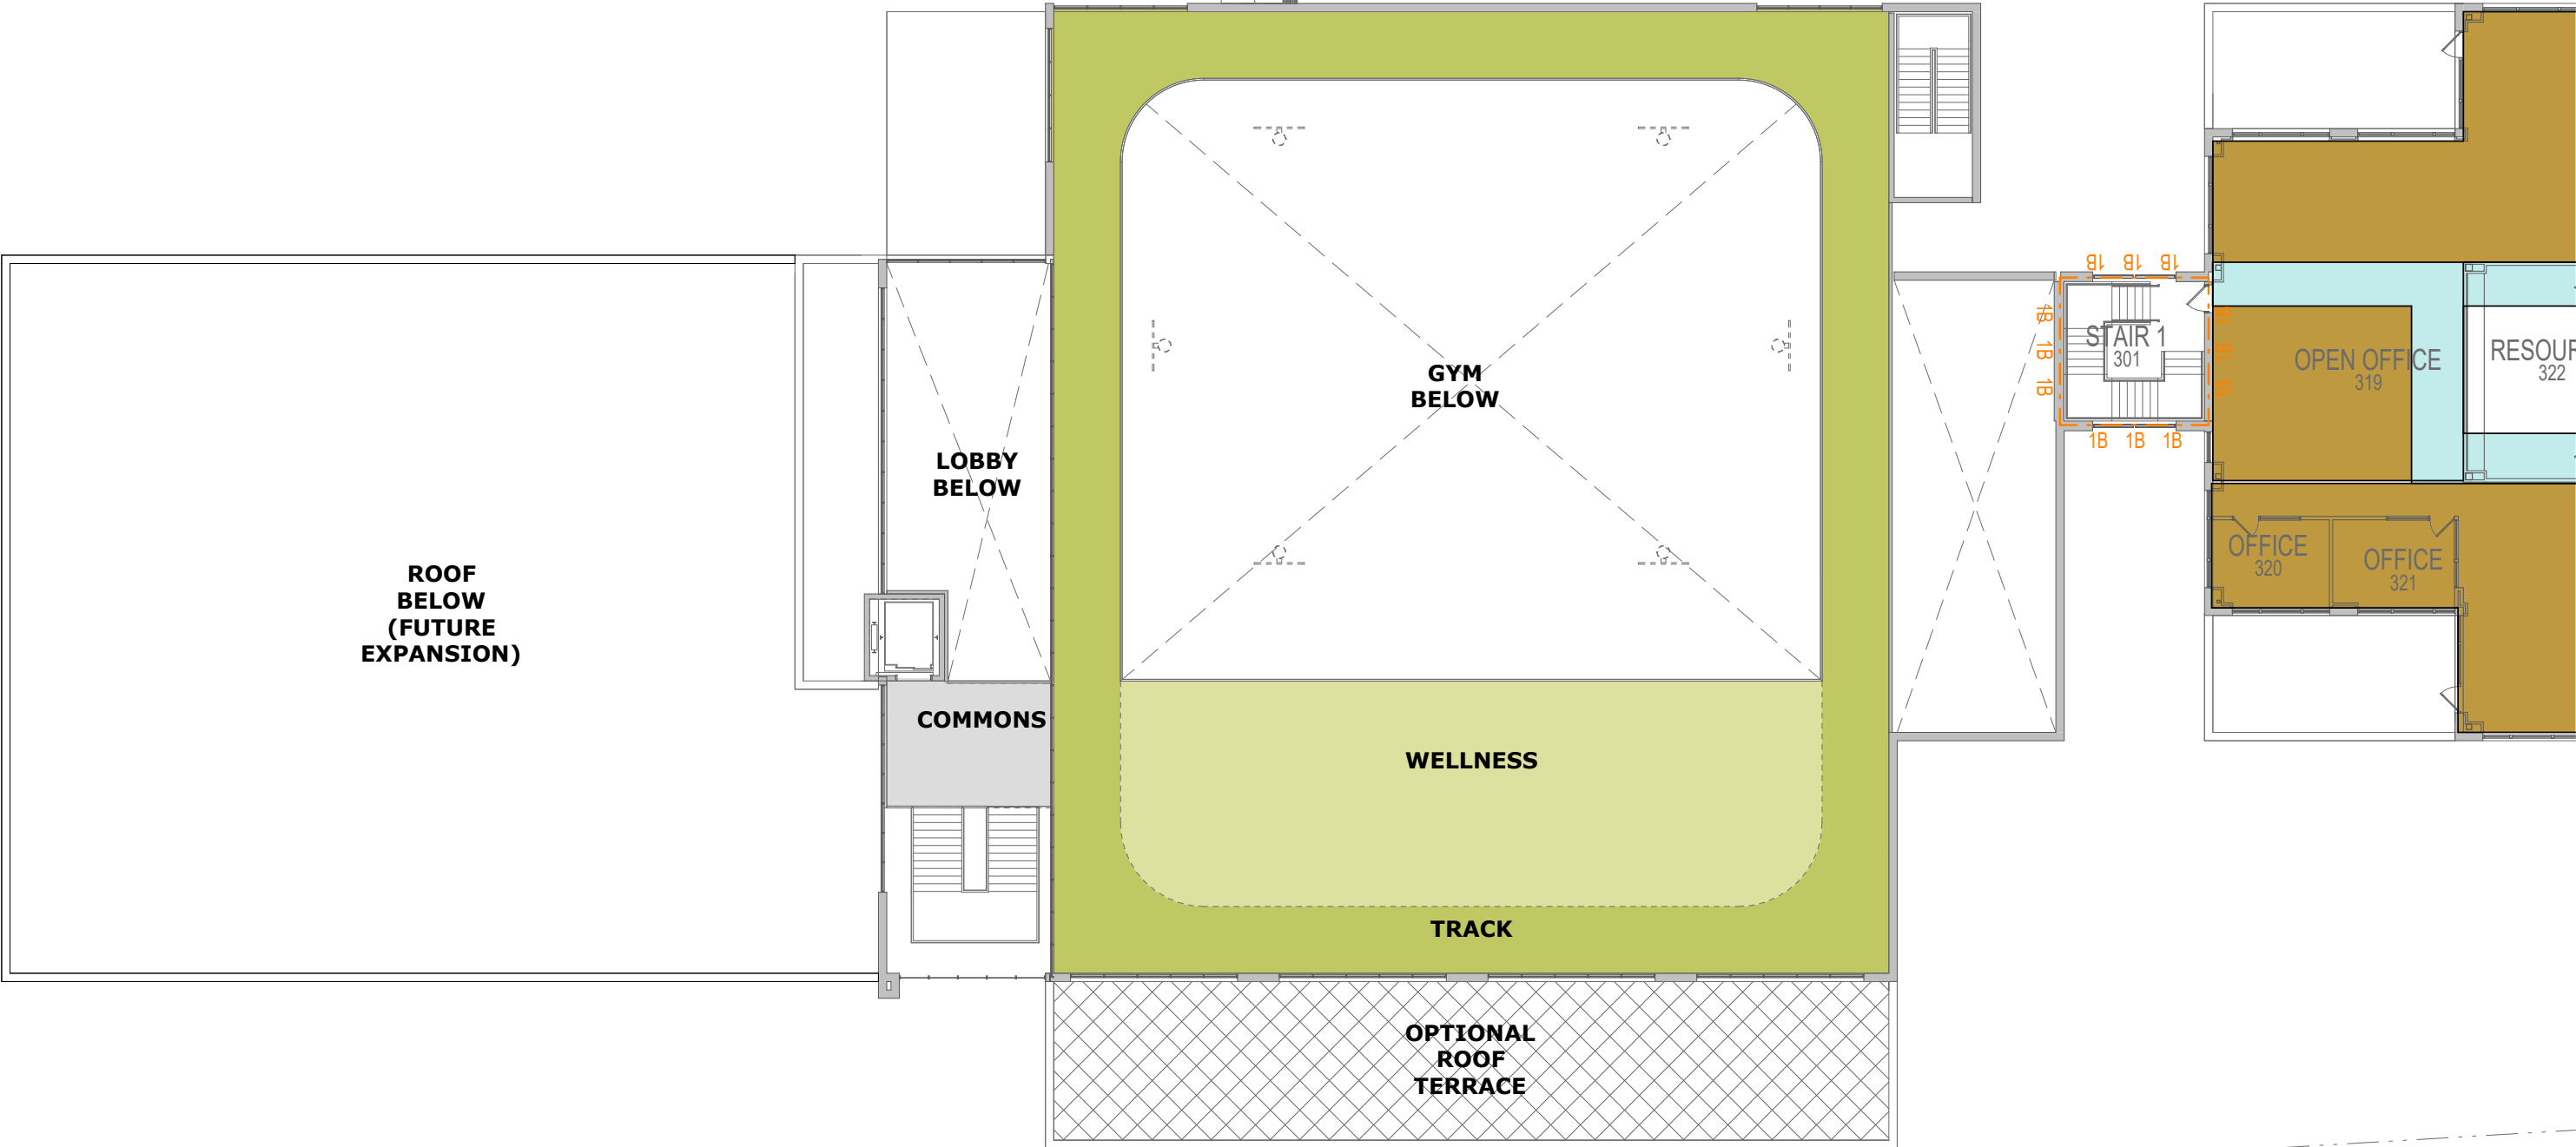



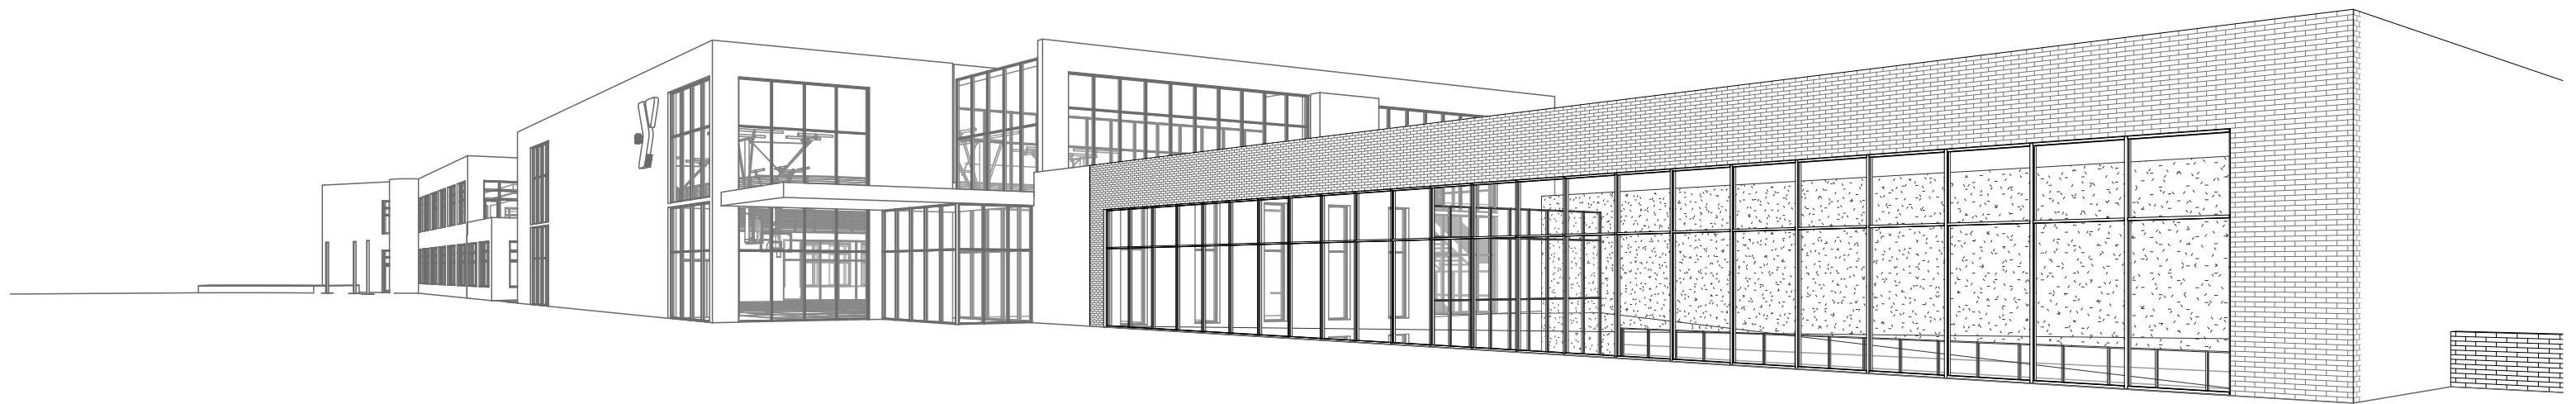

PROGRESS SET | 05-20-2022
WATERTOWN SOCIAL INNOVATION HUB
GWCHF | 600 HOFFMANN DRIVE, WATERTOWN, WI 53094

A7
EXT - PH 2 - ENTRANCE
gro



PROGRESS SET | 05-20-2022

WATERTOWN SOCIAL INNOVATION HUB

GWCHF | 600 HOFFMANN DRIVE, WATERTOWN, WI 53094

INT - PH 1 COMMONS

A8

gro>

