




PERRY M. PETRILLO ARCHITECTS, PC

May 7, 2025

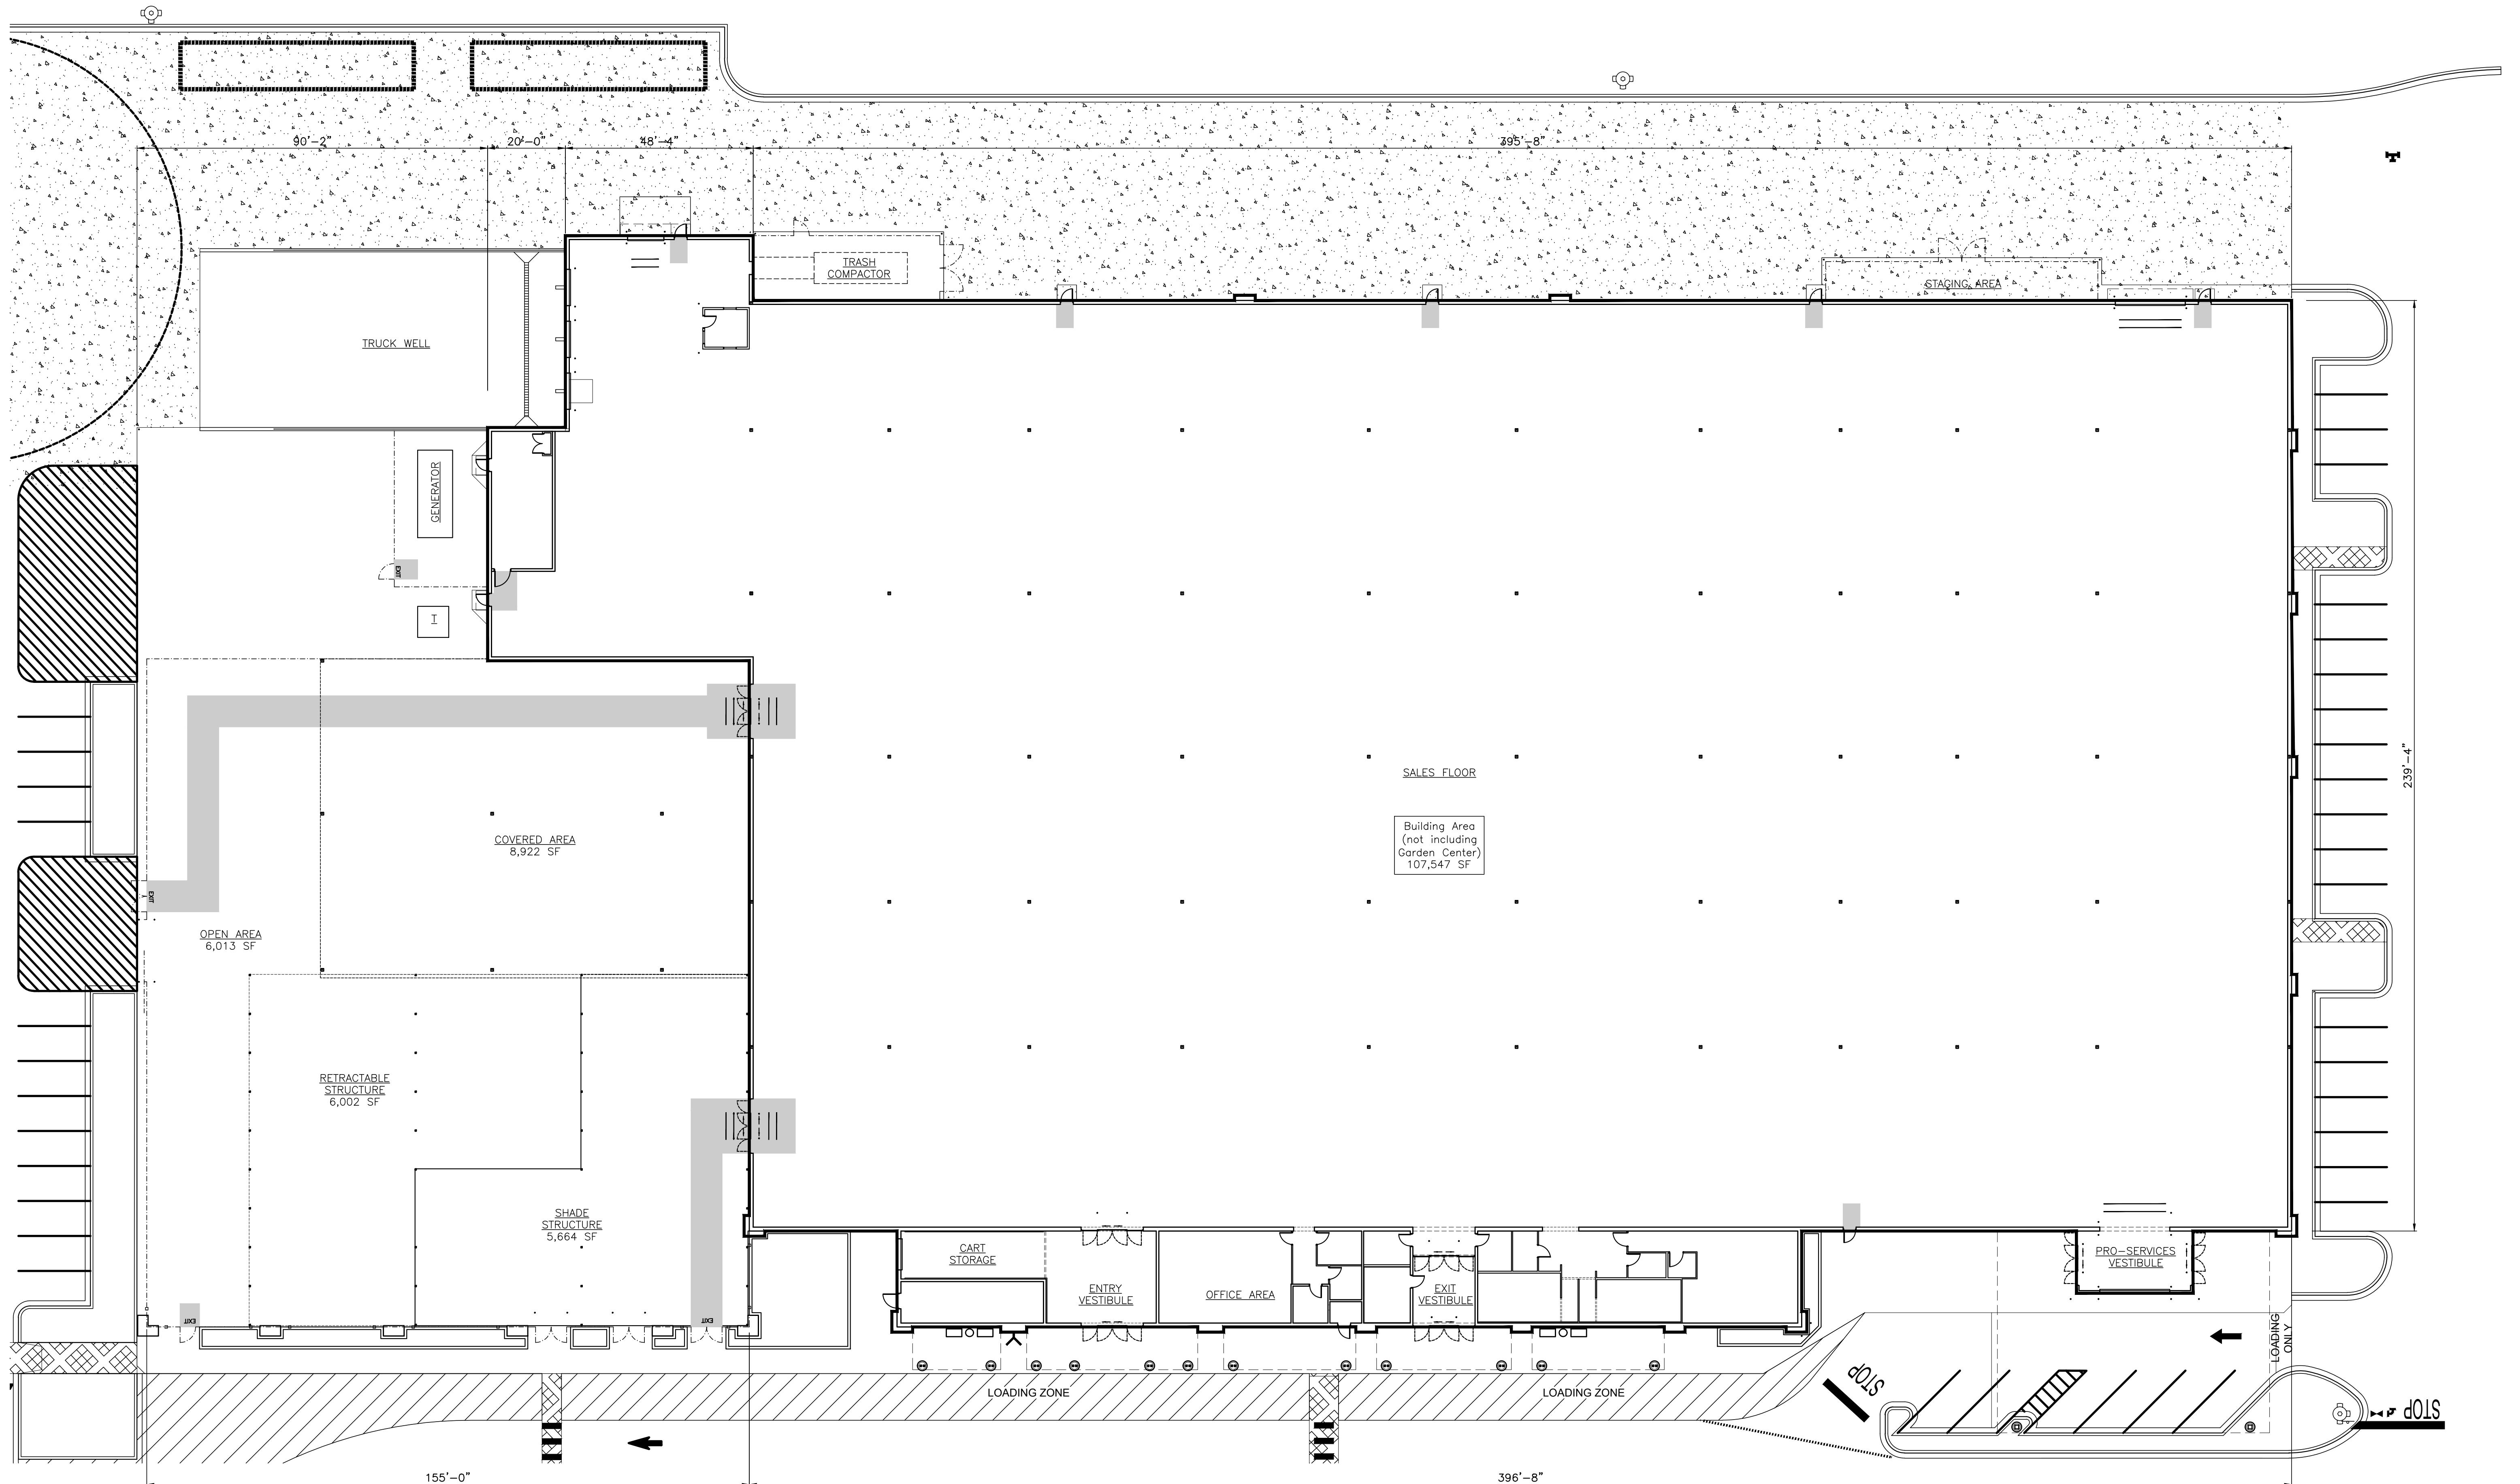

Lowe's of Westlake, Florida | Floor Plan

1