




Donaldson E
 Hearing:A0109800000
 015D8A13286A000169
 79

Digitally signed by Donaldson E.
 Hearing:A010980000015D8A132
 86A00016979
 Date: 2023.01.03 13:25:53 -05'00'

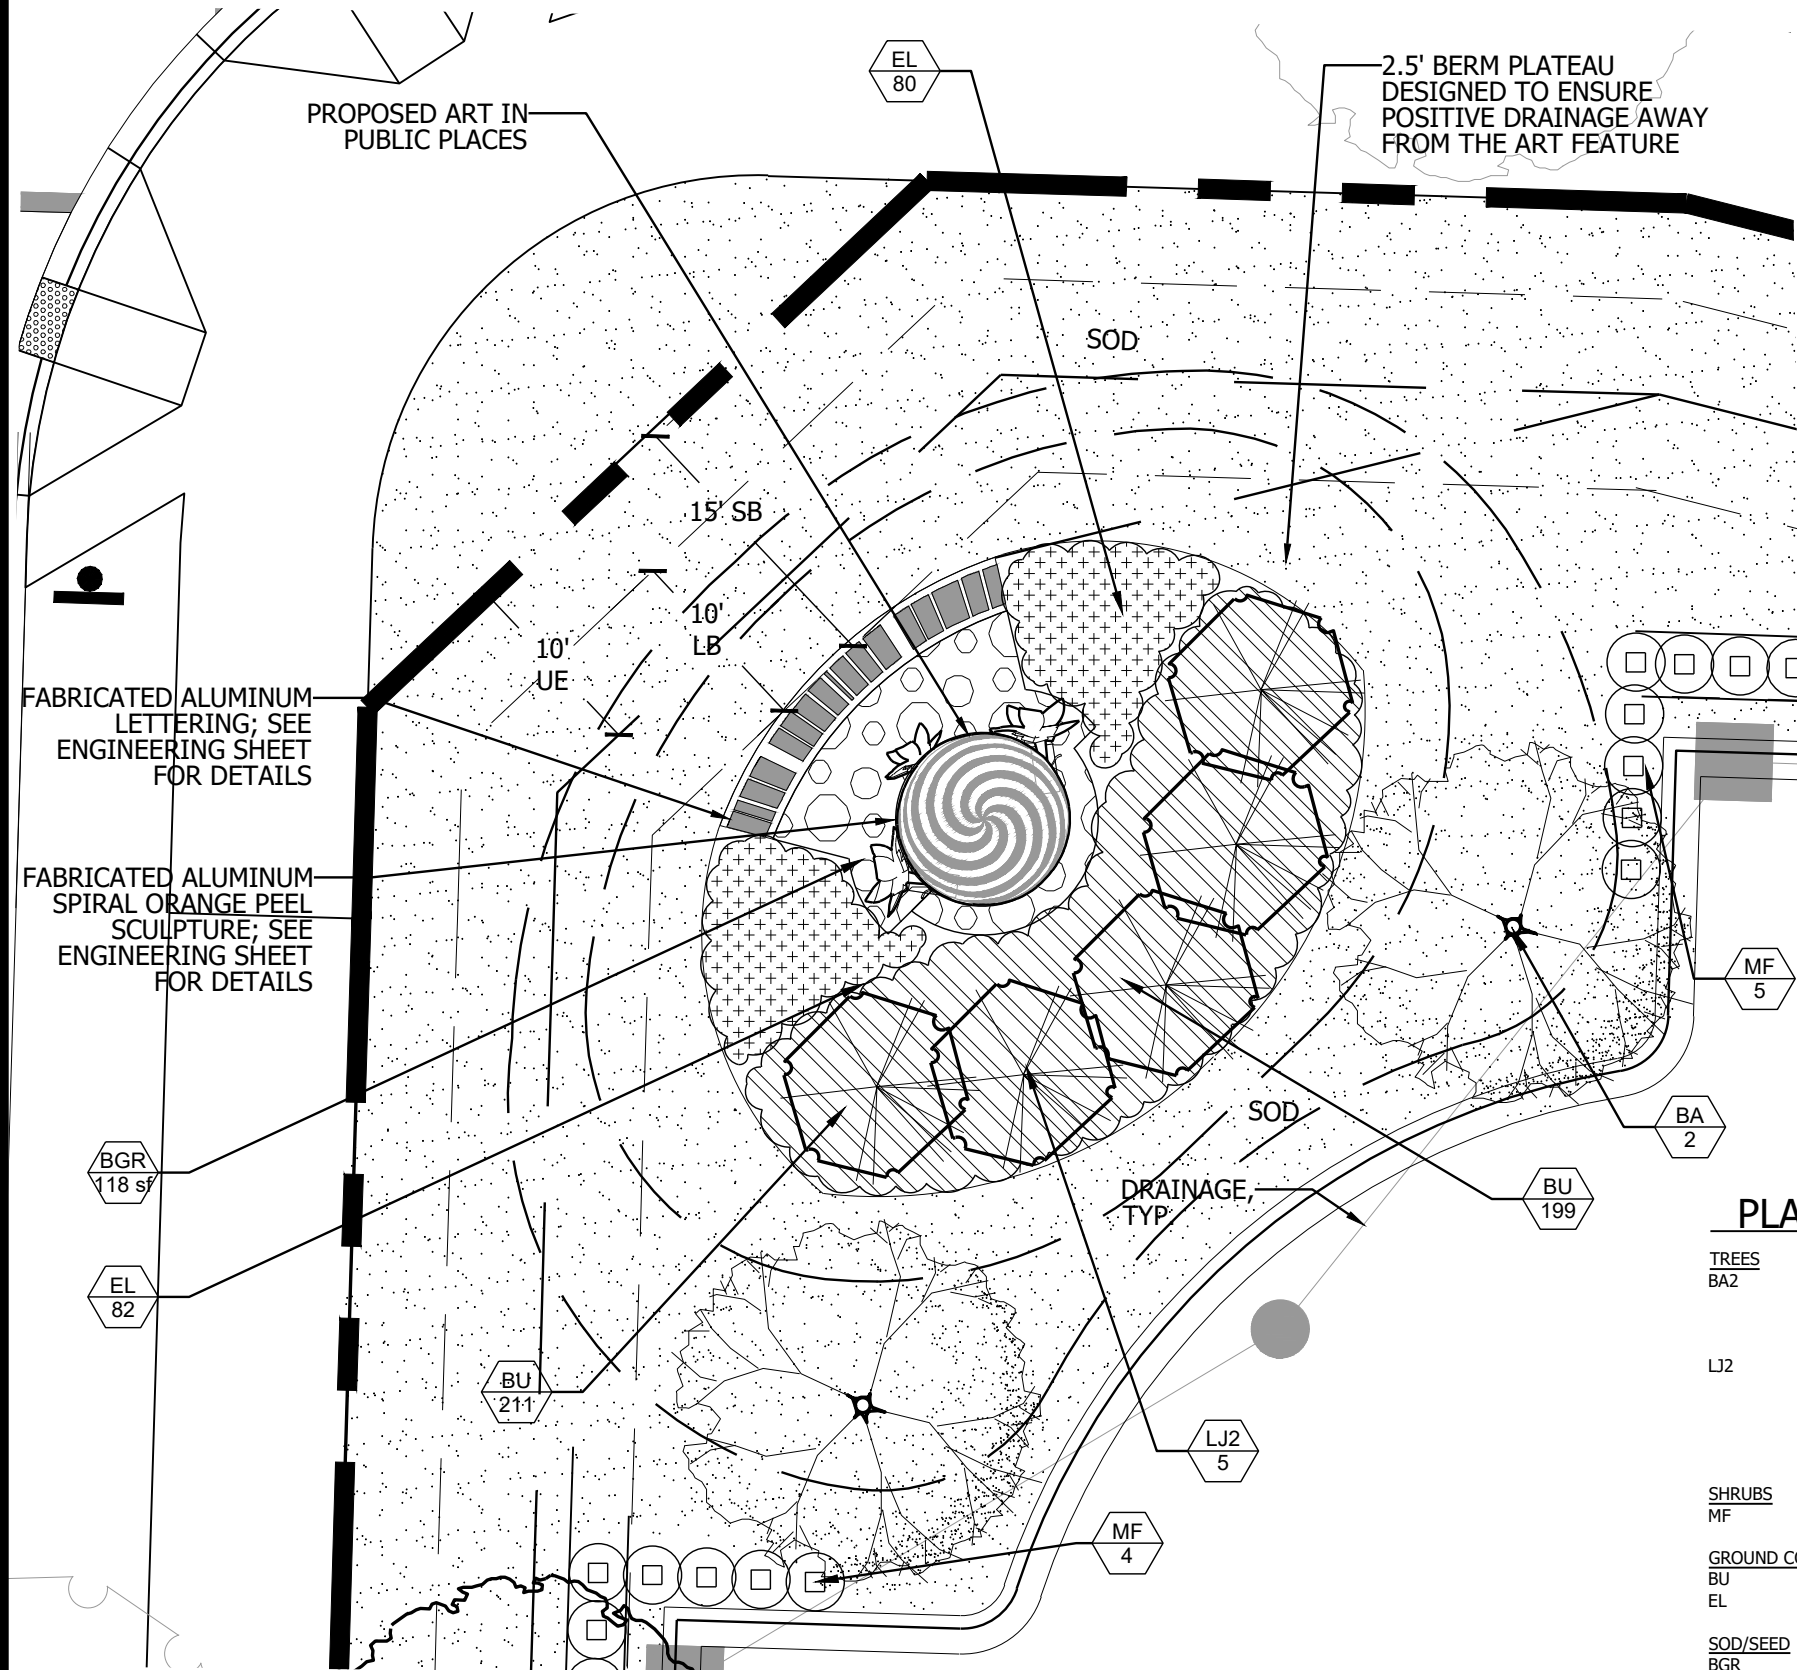

PLANT LIST

TREES	QTY	BOTANICAL NAME	COMMON NAME	CONT	CAL	SIZE	NATIVE	REMARKS
BA2	2	BULNESIA ARBOREA	VERAWOOD	65 GAL	3" CAL	14' HT X 5' SPRD	N	SINGLE STRAIGHT TRUNK. MATCHED, HEAVY CALLIPER, FULL CANOPY.
LJ2	5	LIGUSTRUM JAPONICUM	JAPANESE PRIVET	45 GAL	2.5" CAL	7' HT. x 7' SPRD	N	FULL CANOPY, MULTI-STEM, STANDARD, NATURALK FORM. "NOT A CONE"- FISH BRANCH NURSERY
SHRUBS	QTY	BOTANICAL NAME	COMMON NAME	CONT	SIZE	SPACE	NATIVE	REMARKS
MF	9	MYRCIANTHES FRAGRANS	SIMPSONS STOPPER	7 GAL	36" X 24"	24" OC	Y	FULL & THICK.
GROUND COVERS	QTY	BOTANICAL NAME	COMMON NAME	CONT	SIZE	SPACE	NATIVE	REMARKS
BU	211	BRUNFELSTIA UNIFLORA	MANACA	3 GAL	18" X 18"	18" OC	N	FULL & THICK
EL	162	ERNODEA LITTORALIS	GOLDEN BEACH CREEPER	1 GAL	12" X 12"	12" OC	Y	FULL & THICK
SOD/SEED	QTY	BOTANICAL NAME	COMMON NAME	CONT	SIZE	SPACE	NATIVE	REMARKS
BGR	118 sf	BLUE GLASS ROCK	BLUE GLASS ROCK	None	LARGE			TUMBLLED GLASS ROCKS, BY ARTIST

LANDSCAPE EXHIBIT

JAMES BUSINESS PARK
 City of Westlake, Florida

12.28.2022

