

Green Lane Plat



July 13, 2020



Green Lane Plat

- Plat Acreage: 6.206 AC
- Road and Utility Easements dedicated to SID with Easements to City
- Approved by Engineering Staff and SID on May 14, 2020




Green Lane Plat






Green Lane Plat

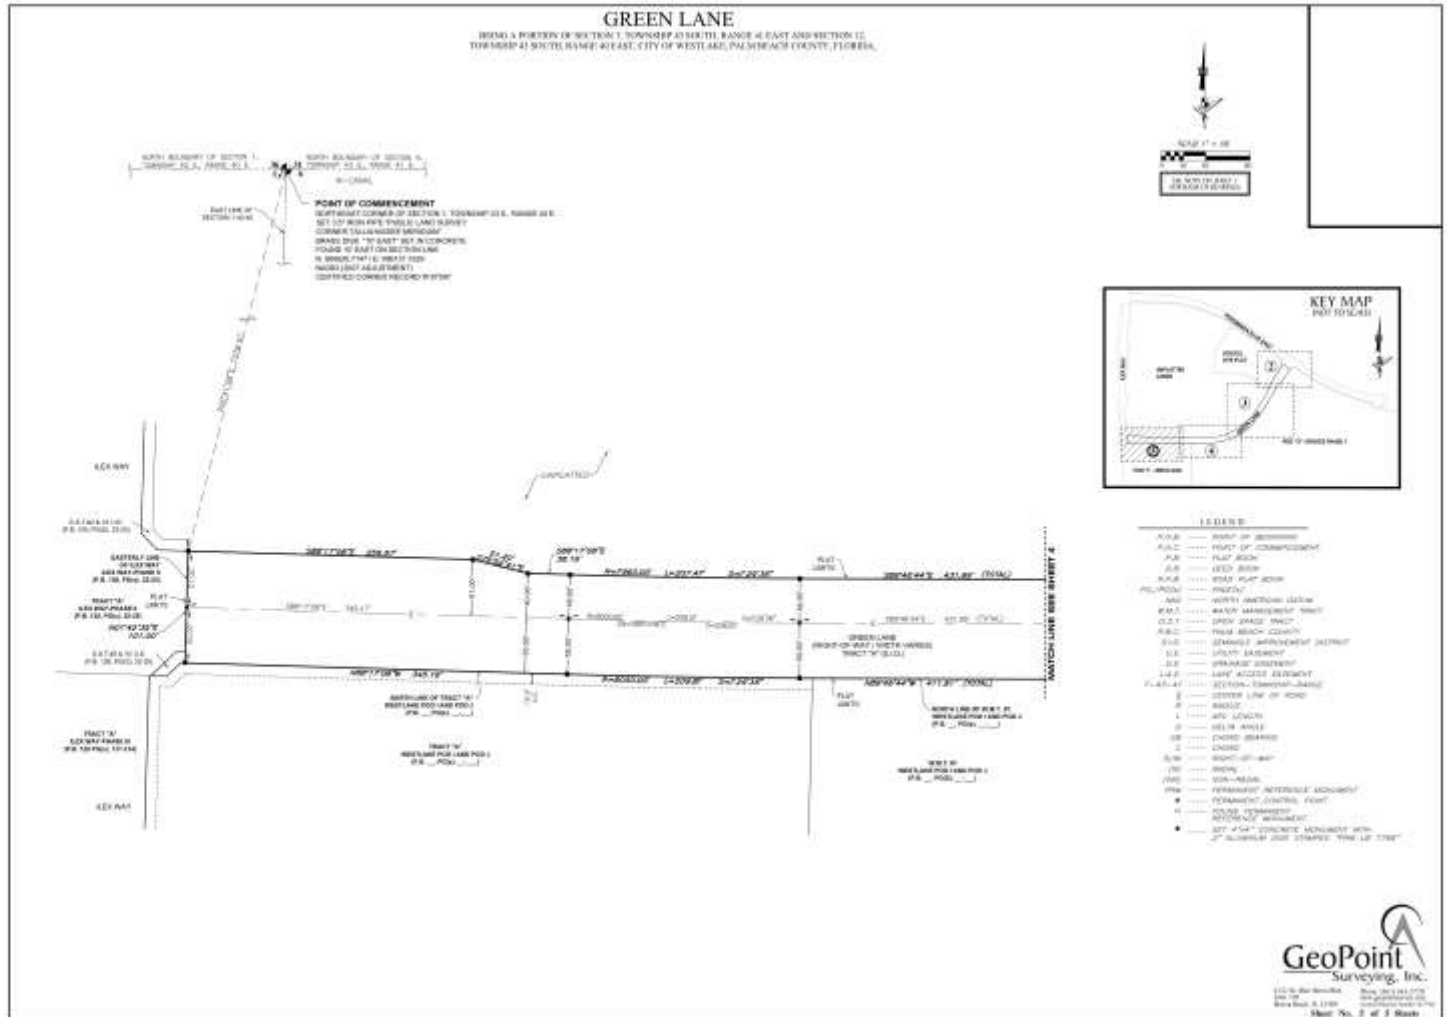




Green Lane Plat

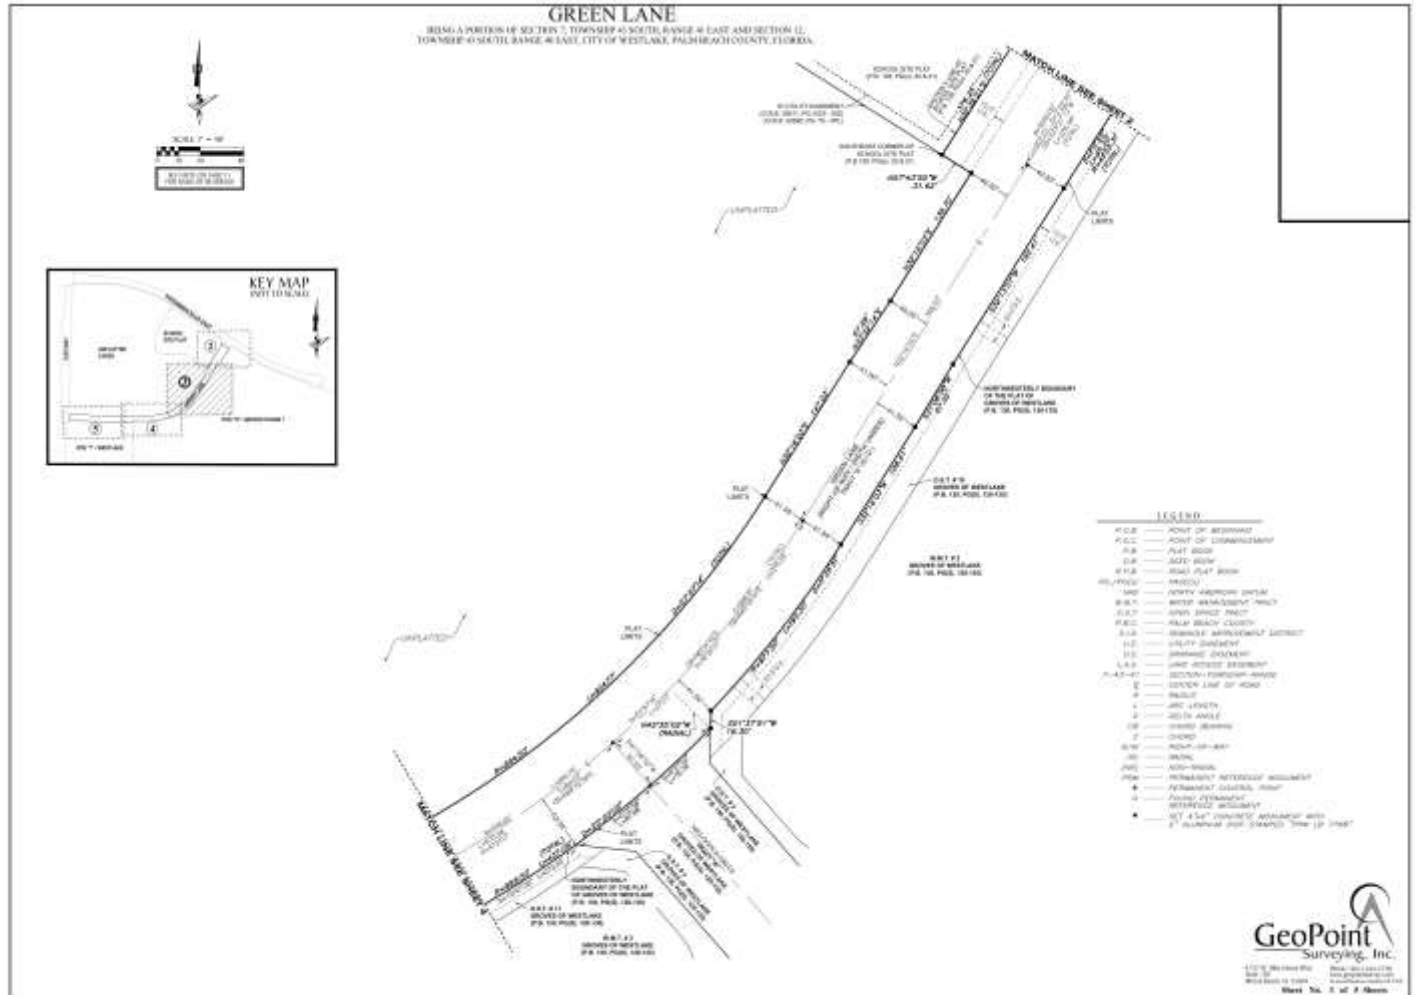




Green Lane Plat

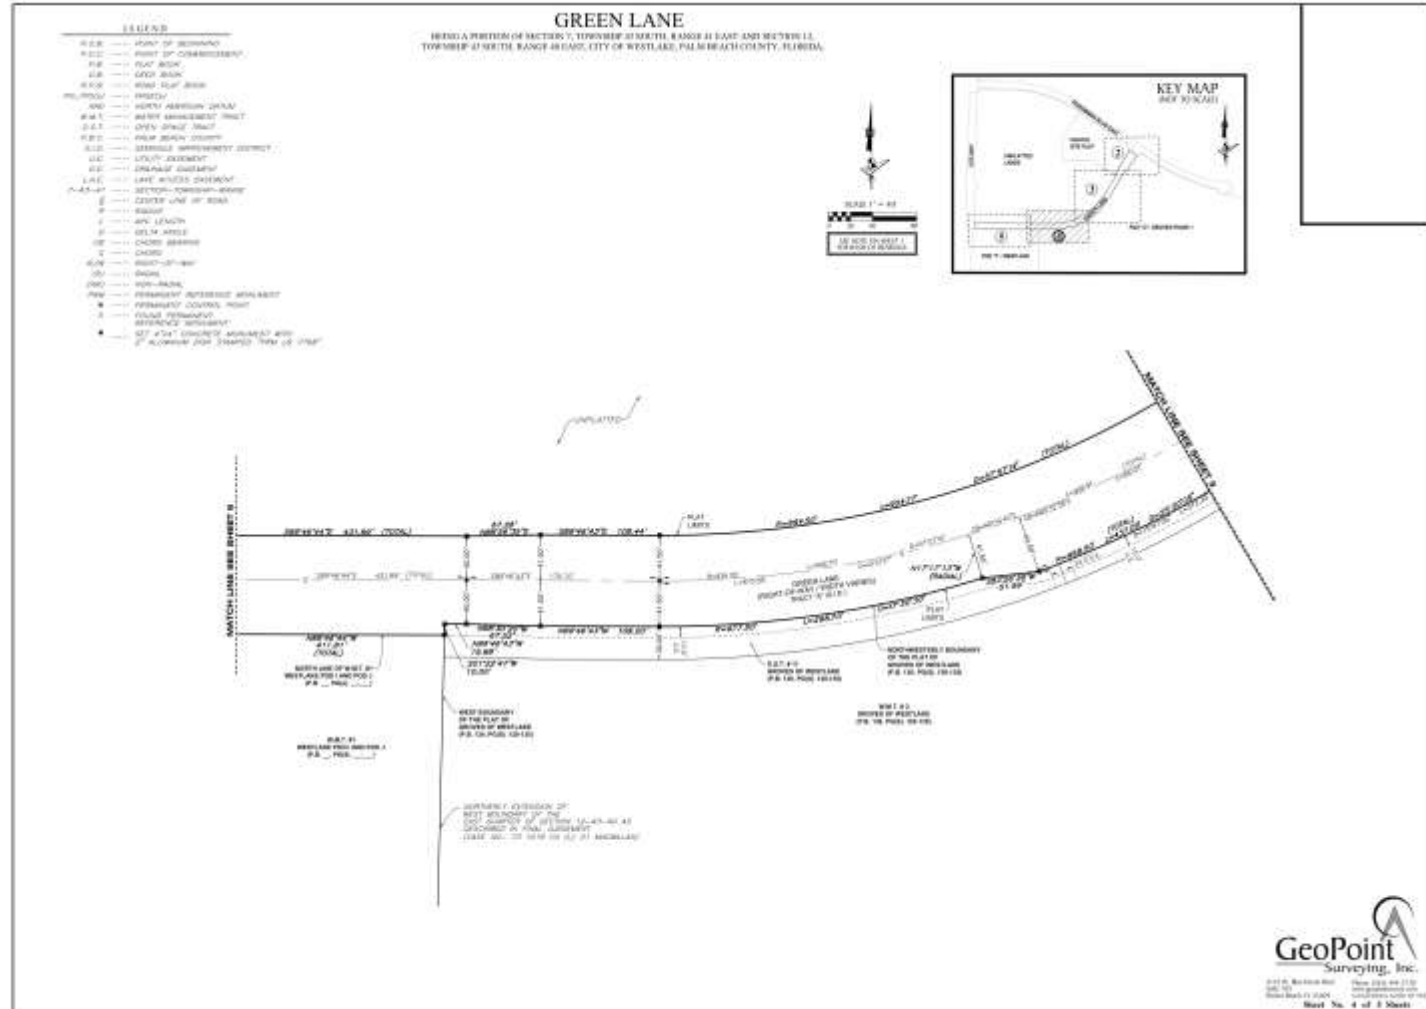



Green Lane Plat

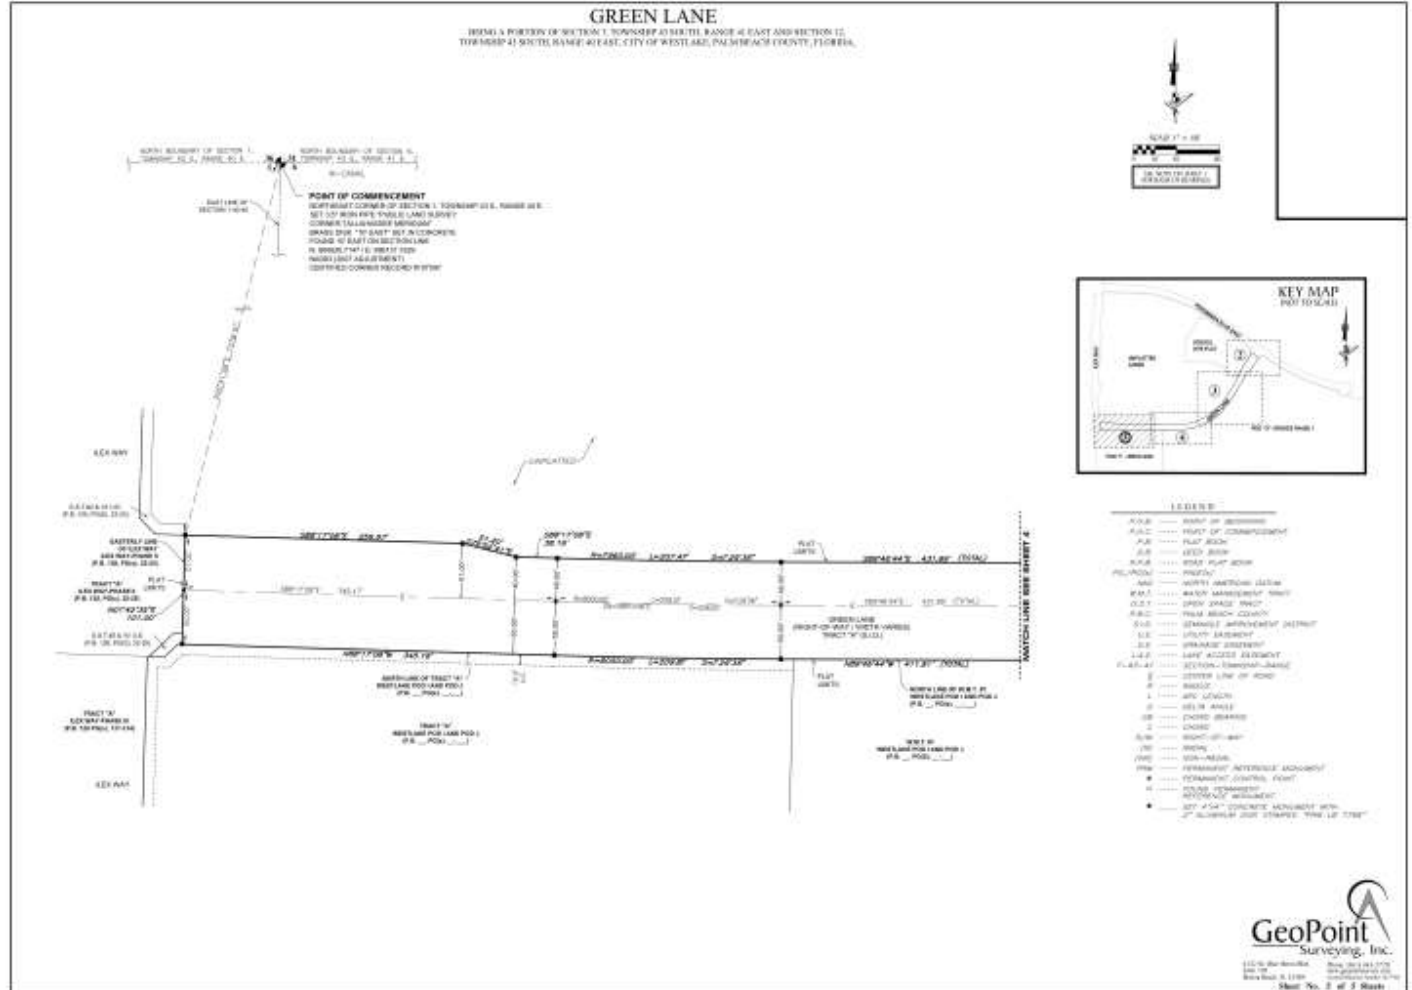



Green Lane Plat

Thank You!