


- LEGEND**
- ASPHALT PAVEMENT
 - CONCRETE
 - EXISTING S.I.D. CANAL (TO BE FILLED)
 - EXISTING S.I.D. EASEMENT (TO BE ABANDONED)
 - PROPOSED STORM SEWER AND DRAINAGE STRUCTURE
 - PROPOSED STORM SEWER AND MANHOLE
 - PRIVATE FORCE MAIN CONNECTION
 - RECLAIMED WATER MAIN CONNECTION
 - WATER MAIN CONNECTION
 - FIRE HYDRANT ASSEMBLY
 - WATER MAIN & GATE VALVE
 - 24" WHITE STOP BAR, "STOP" SIGN & (25") 6" DOUBLE YELLOW
 - DIRECTION OF FLOW
 - PROPOSED HIGH POINT

- NOTES:**
- 1.) THIS DESIGN IS CONCEPTUAL AND SUBJECT TO CHANGE BASED ON FINAL DESIGN.
 - 2.) ALL WATER AND WASTEWATER CONSTRUCTION SHALL BE IN ACCORDANCE WITH SEMINOLE IMPROVEMENT DISTRICT AND THE PALM BEACH COUNTY HEALTH DEPARTMENT STANDARDS.
 - 3.) LOCATIONS OF WATER AND SANITARY SEWER SERVICES, DRAINAGE STRUCTURES AND PIPES AND OTHER STRUCTURES TO BE COORDINATED WITH LANDSCAPE DESIGN DURING PREPARATION OF FINAL CIVIL ENGINEERING PLANS.
 - 4.) CONSTRUCTION AND DEMOLITION TO COMPLY WITH N.F.P.A. 241.

2021.03.24 16:17:25 -04'00'

Phillip W Rowe

DATUM NOTES:
 1.) ALL ELEVATIONS SHOWN HEREON ARE RELATIVE TO THE NORTH AMERICAN VERTICAL DATUM (N.A.V.D.) OF 1988 BASED ON A SURVEY PREPARED BY GEOPPOINT SURVEYING, INC. (561) 444-2720.
 2.) AN APPROXIMATE CONVERSION BETWEEN THE NATIONAL GEODETIC VERTICAL DATUM (N.G.V.D.) OF 1929 AND N.A.V.D. CAN BE MADE BY ADDING 1.47 TO THE N.A.V.D. ELEVATION TO OBTAIN THE N.G.V.D. ELEVATION.

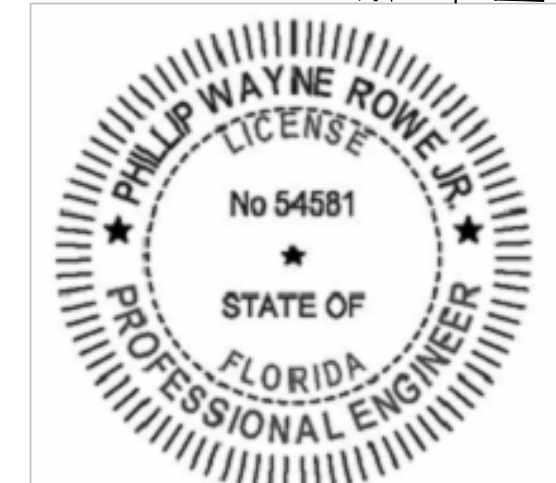

This item has been electronically signed and sealed by Phillip W. Rowe, Jr., P.E. on March 24, 2021 using a Digital Signature. Printed copies of this document are not considered signed and sealed and the signature must be verified on any electronic copies.

MATCH LINE SEE SHEET 2





3/24/2021

48 HOURS BEFORE DIGGING
 BROWARD • PALM BEACH • INDIAN RIVER
 ST. LUCIE • MARTIN COUNTIES
 CALL FOR THE
 1-800-432-4770
 SUNSHINE STATE 1 CALL
 UNDERGROUND UTILITIES
 NOTIFICATION CENTER



WESTLAKE LANDINGS
 SECTION 02 & 11, TOWNSHIP 43S., RANGE 40E.
 CITY OF WESTLAKE, FLORIDA
ROADWAY CONCEPTUAL PLAN

DESIGN T.R.	DRAWN B.L.	CHECKED	APPROVED	DATE	JOB NO. 19-106	DRAWING NO. 19106(RW)C01	SHEET 1	OF 3
----------------	---------------	---------	----------	------	-------------------	-----------------------------	------------	---------

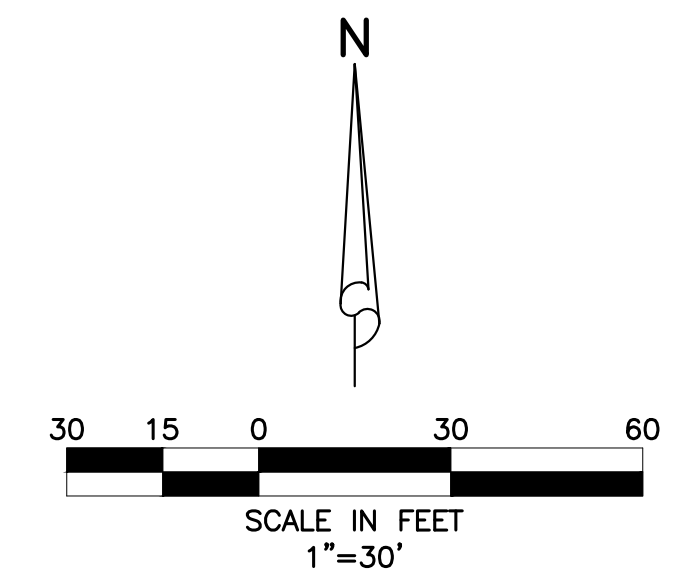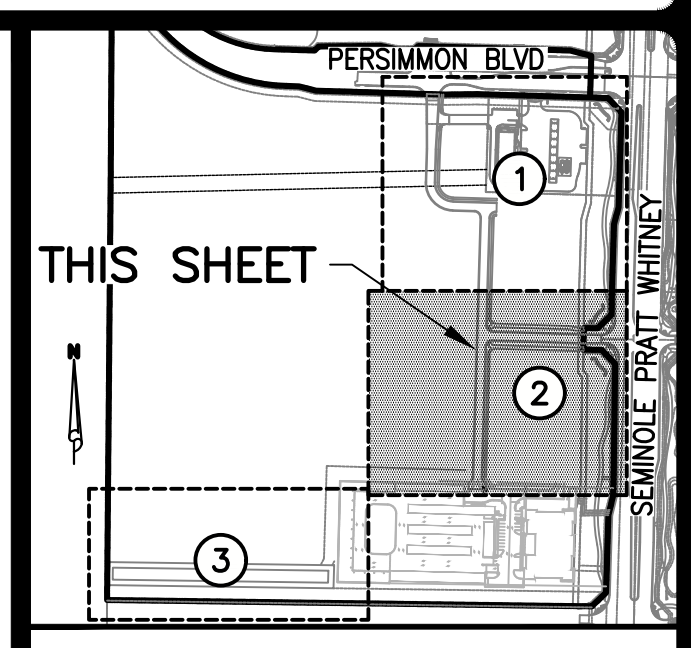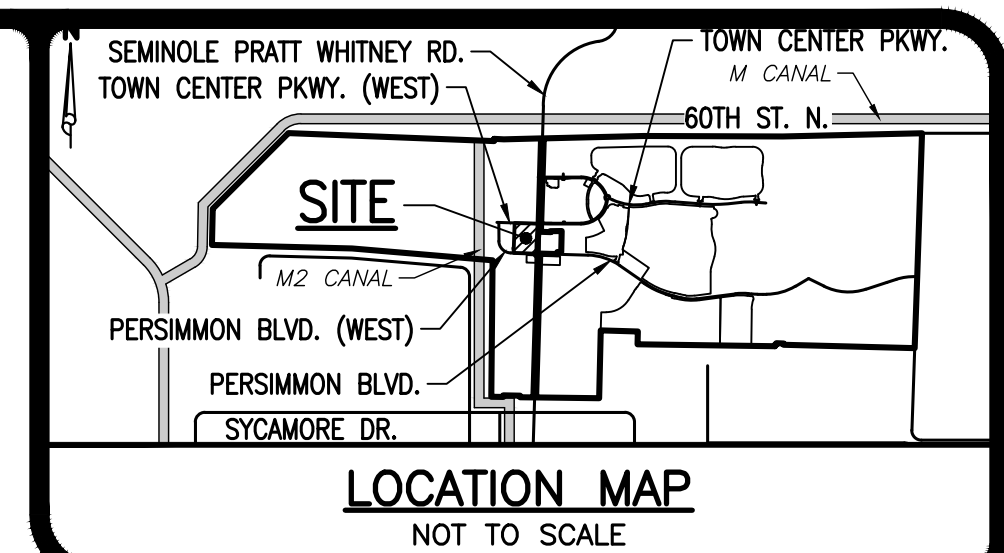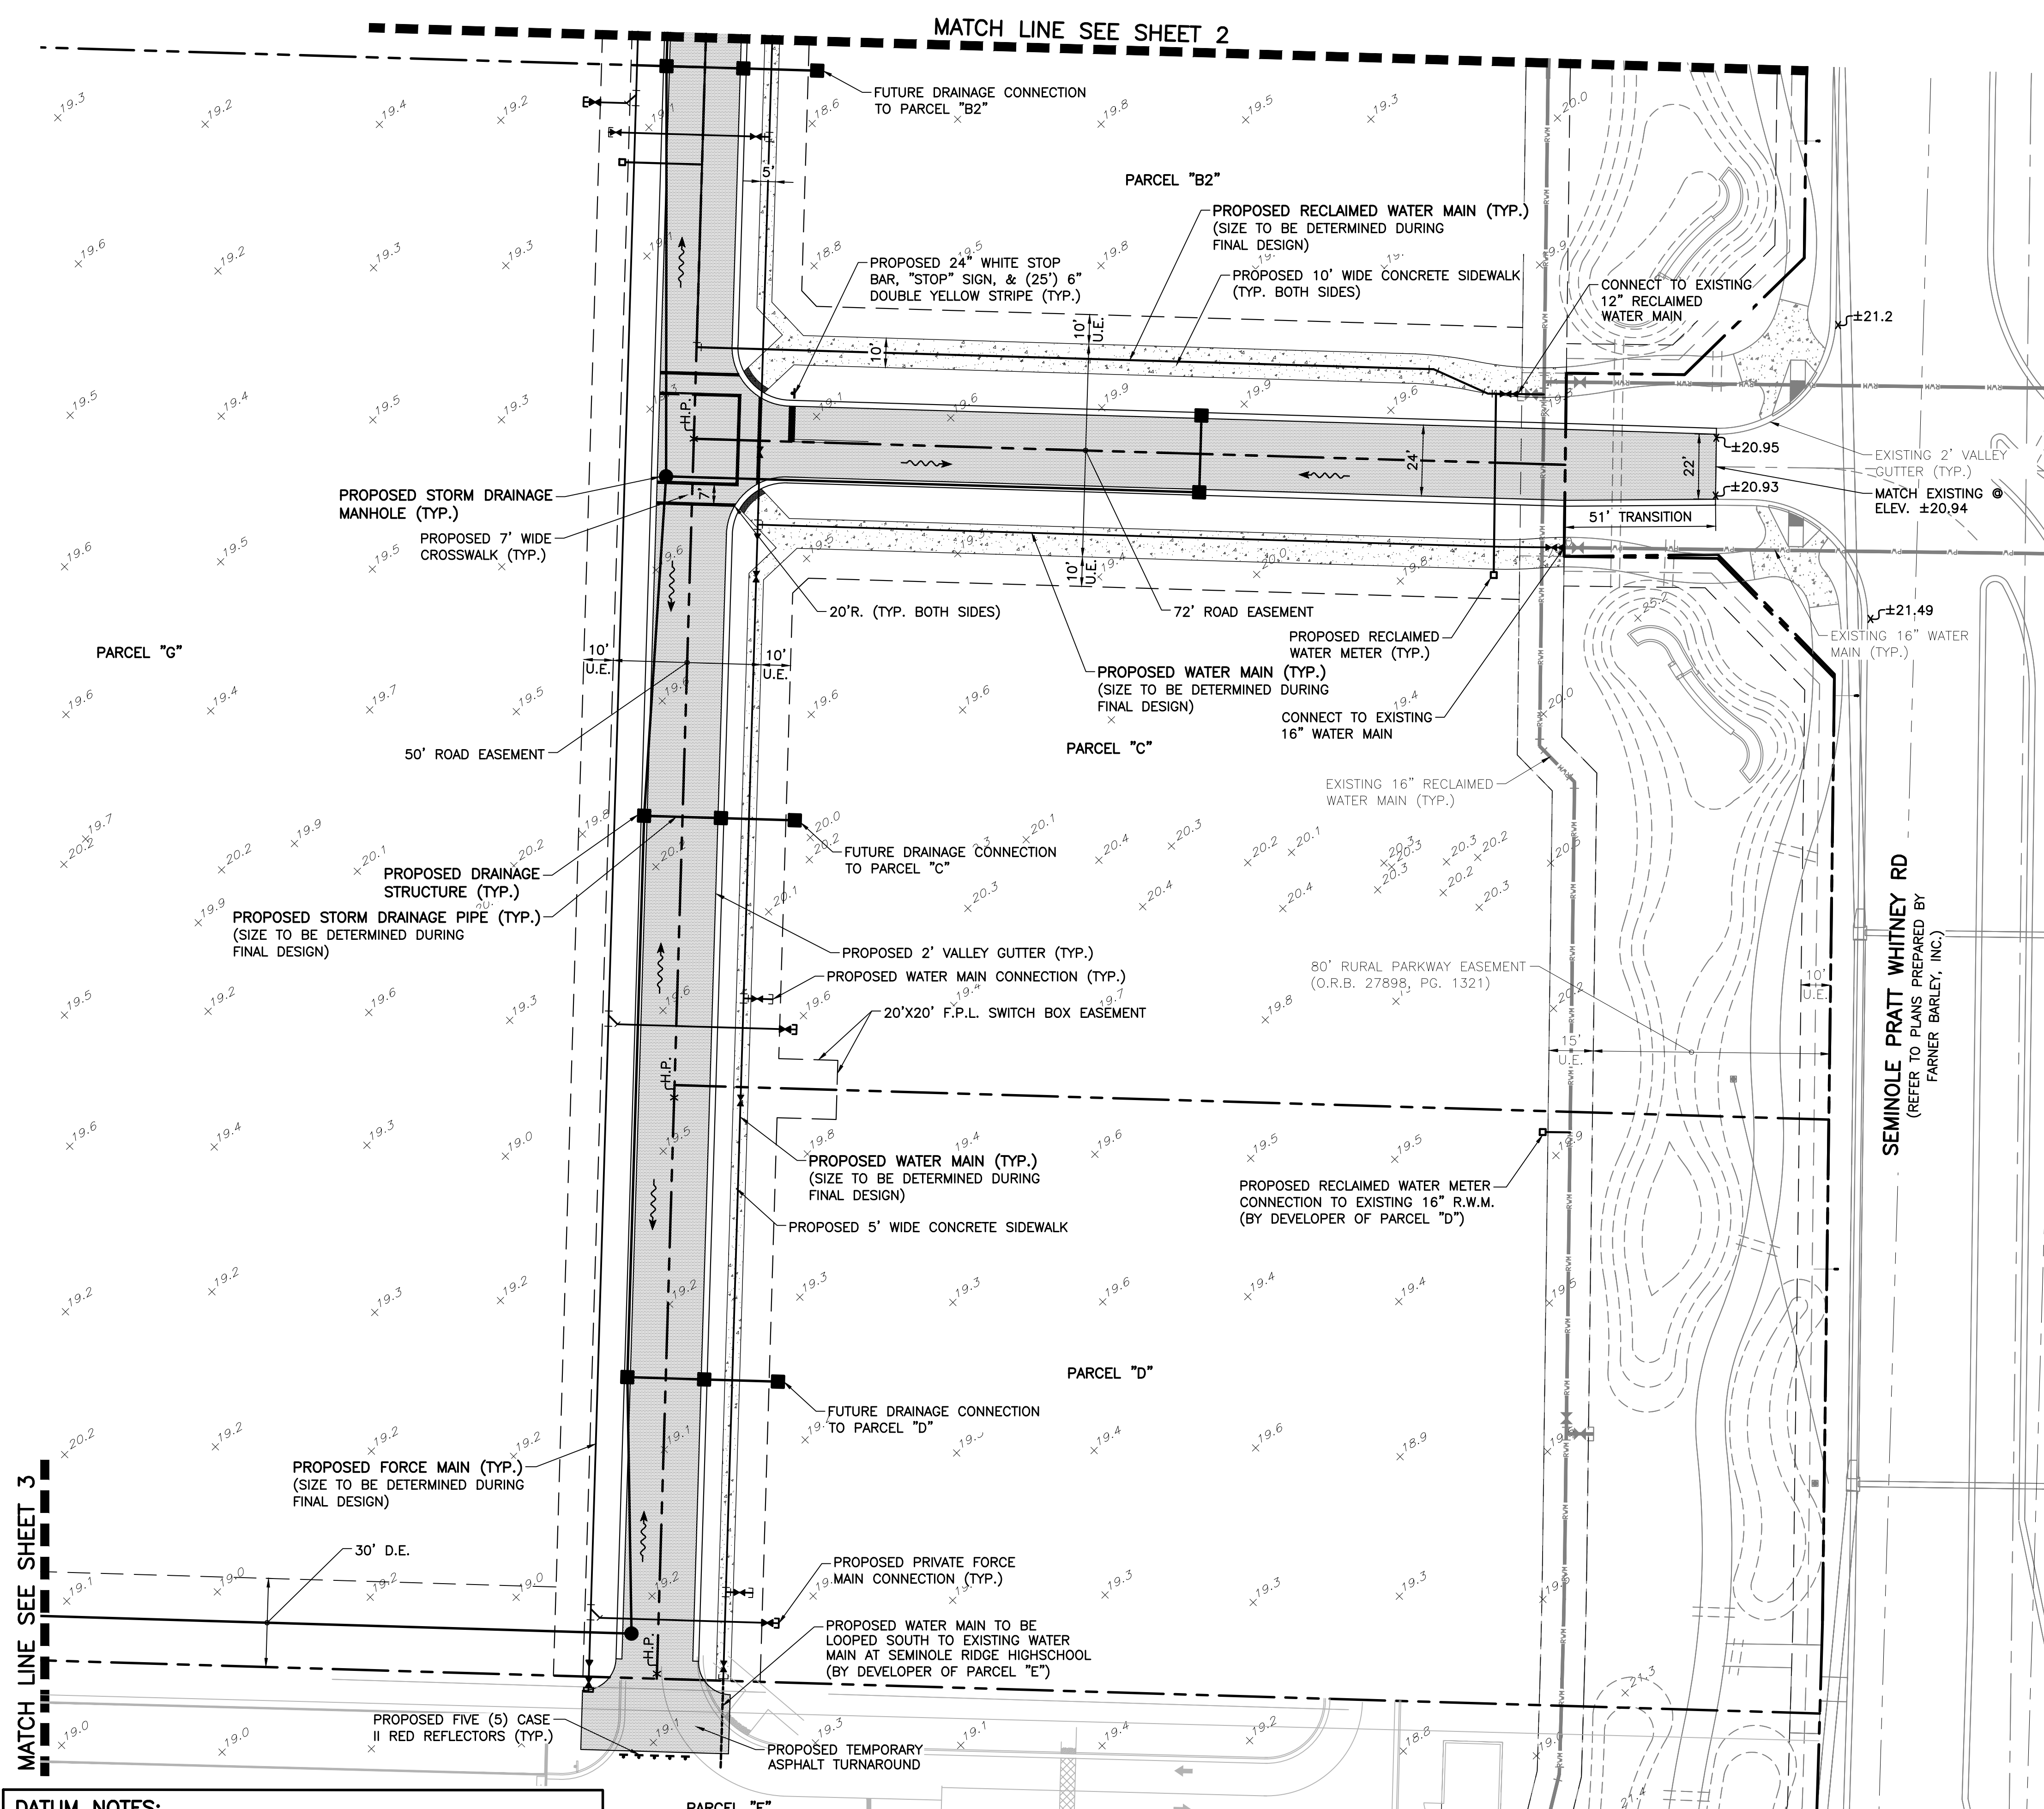

- LEGEND**
- ASPHALT PAVEMENT
 - CONCRETE
 - EXISTING S.I.D. CANAL (TO BE FILLED)
 - EXISTING S.I.D. EASEMENT (TO BE ABANDONED)
 - PROPOSED STORM SEWER AND DRAINAGE STRUCTURE
 - PROPOSED STORM SEWER AND MANHOLE
 - PRIVATE FORCE MAIN CONNECTION
 - RECLAIMED WATER MAIN CONNECTION
 - WATER MAIN CONNECTION
 - FIRE HYDRANT ASSEMBLY
 - WATER MAIN & GATE VALVE
 - 24" WHITE STOP BAR, "STOP" SIGN & (25') 6" DOUBLE YELLOW
 - DIRECTION OF FLOW
 - PROPOSED HIGH POINT

- NOTES:**
- 1.) THIS DESIGN IS CONCEPTUAL AND SUBJECT TO CHANGE BASED ON FINAL DESIGN.
 - 2.) ALL WATER AND WASTEWATER CONSTRUCTION SHALL BE IN ACCORDANCE WITH SEMINOLE IMPROVEMENT DISTRICT AND THE PALM BEACH COUNTY HEALTH DEPARTMENT STANDARDS.
 - 3.) LOCATIONS OF WATER AND SANITARY SEWER SERVICES, DRAINAGE STRUCTURES AND PIPES AND OTHER STRUCTURES TO BE COORDINATED WITH LANDSCAPE DESIGN DURING PREPARATION OF FINAL CIVIL ENGINEERING PLANS.
 - 4.) CONSTRUCTION AND DEMOLITION TO COMPLY WITH N.F.P.A. 241.

DATUM NOTES:

- 1.) ALL ELEVATIONS SHOWN HEREON ARE RELATIVE TO THE NORTH AMERICAN VERTICAL DATUM (N.A.V.D.) OF 1988 BASED ON A SURVEY PREPARED BY GEOPPOINT SURVEYING, INC. (561) 444-2720.
- 2.) AN APPROXIMATE CONVERSION BETWEEN THE NATIONAL GEODETIC VERTICAL DATUM (N.G.V.D.) OF 1929 AND N.A.V.D. CAN BE MADE BY ADDING 1.47 TO THE N.A.V.D. ELEVATION TO OBTAIN THE N.G.V.D. ELEVATION.



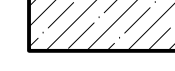







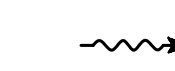
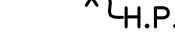


48 HOURS BEFORE DIGGING
 BROWARD • PALM BEACH • INDIAN RIVER
 ST. LUCIE • MARTIN COUNTIES
 OKLAHOMA
 1-800-432-4770
 SUNSHINE STATE 1 CALL
 UNDERGROUND UTILITIES
 NOTIFICATION CENTER

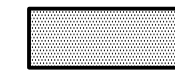REVISIONS

SIMMONS & WHITE				
<small>ENGINEERING PLANNING CONSULTING SINCE 1982</small>				
<small>2581 Metrocentre Blvd West • Suite 3 • West Palm Beach, Florida 33407 • (561) 478-7848</small>				
DESIGN T.R.	DRAWN B.L.	CHECKED	APPROVED	DATE






WESTLAKE LANDINGS			
SECTION 02 & 11, TOWNSHIP 43S., RANGE 40E.			
CITY OF WESTLAKE, FLORIDA			
ROADWAY CONCEPTUAL PLAN			
JOB NO. 19-106	DRAWING NO. 19106(RW)C02	SHEET 2	OF 3

3/24/2021

- LEGEND**
-  ASPHALT PAVEMENT
 -  CONCRETE
 -  EXISTING S.I.D. CANAL (TO BE FILLED)
 -  EXISTING S.I.D. EASEMENT (TO BE ABANDONED)
 -  PROPOSED STORM SEWER AND DRAINAGE STRUCTURE
 -  PROPOSED STORM SEWER AND MANHOLE
 -  PRIVATE FORCE MAIN CONNECTION
 -  RECLAIMED WATER MAIN CONNECTION
 -  WATER MAIN CONNECTION
 -  FIRE HYDRANT ASSEMBLY
 -  WATER MAIN & GATE VALVE
 -  24" WHITE STOP BAR, "STOP" SIGN & (25") 6" DOUBLE YELLOW
 -  DIRECTION OF FLOW
 -  PROPOSED HIGH POINT

NOTES:

- 1.) THIS DESIGN IS CONCEPTUAL AND SUBJECT TO CHANGE BASED ON FINAL DESIGN.
- 2.) ALL WATER AND WASTEWATER CONSTRUCTION SHALL BE IN ACCORDANCE WITH SEMINOLE IMPROVEMENT DISTRICT AND THE PALM BEACH COUNTY HEALTH DEPARTMENT STANDARDS.
- 3.) LOCATIONS OF WATER AND SANITARY SEWER SERVICES, DRAINAGE STRUCTURES AND PIPES AND OTHER STRUCTURES TO BE COORDINATED WITH LANDSCAPE DESIGN DURING PREPARATION OF FINAL CIVIL ENGINEERING PLANS.
- 4.) CONSTRUCTION AND DEMOLITION TO COMPLY WITH N.F.P.A. 241.

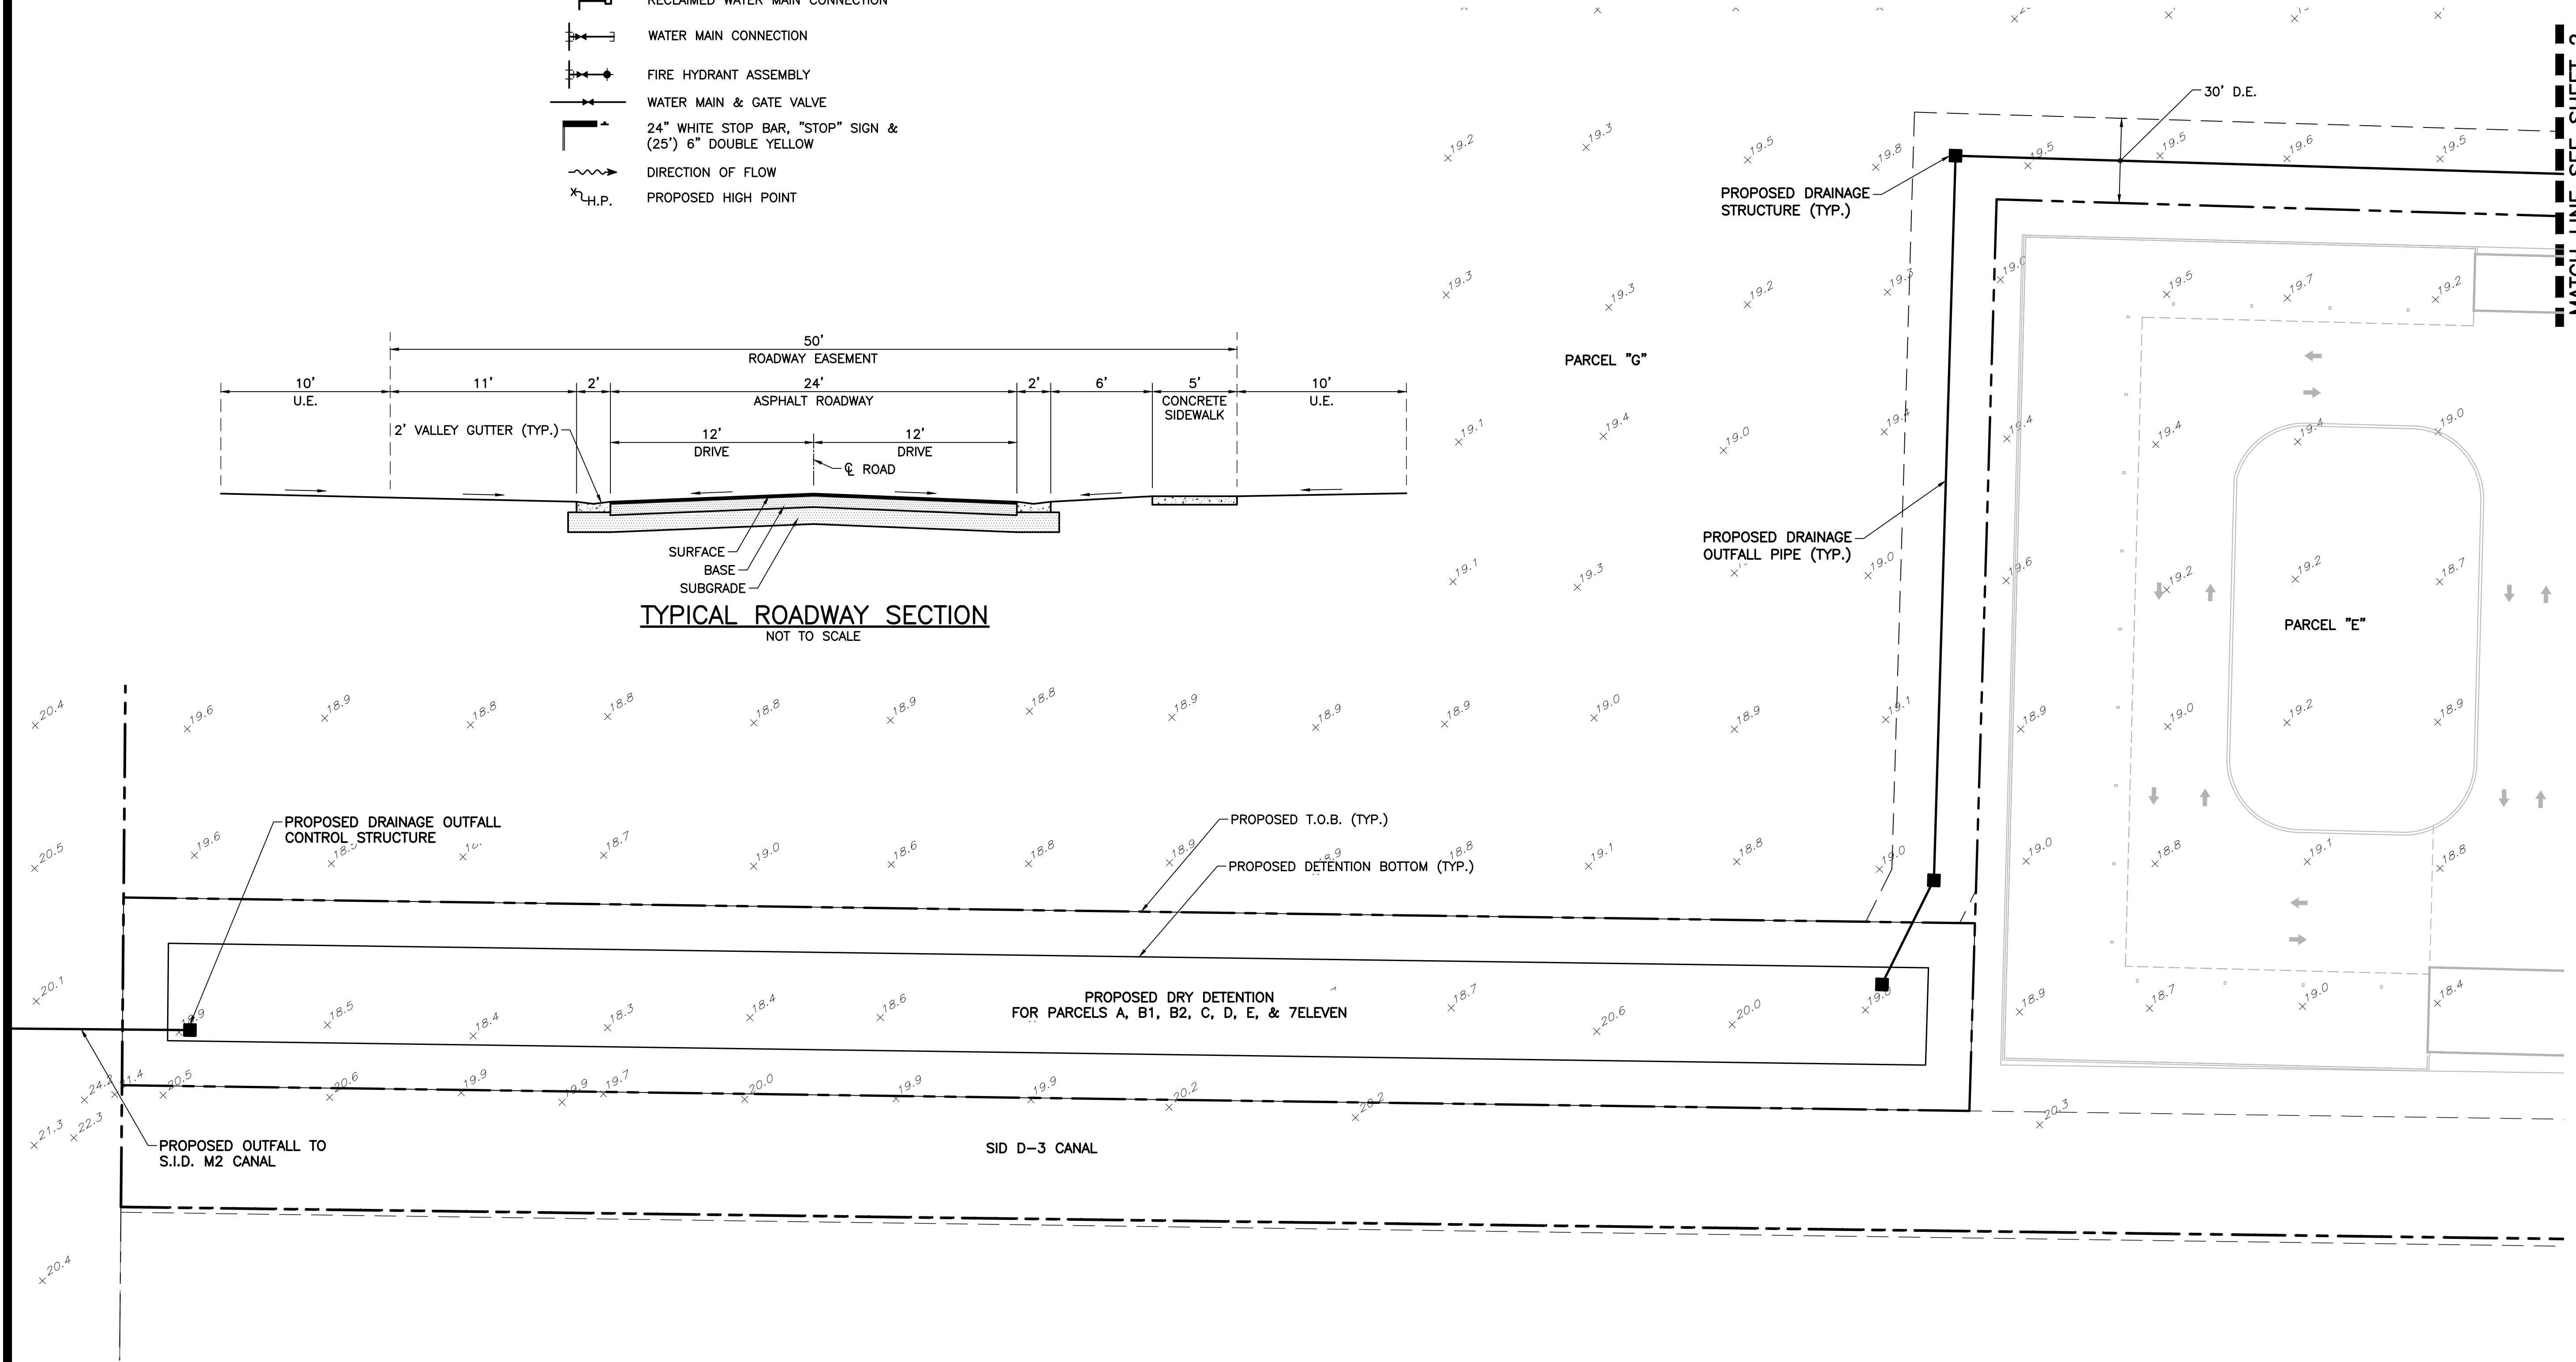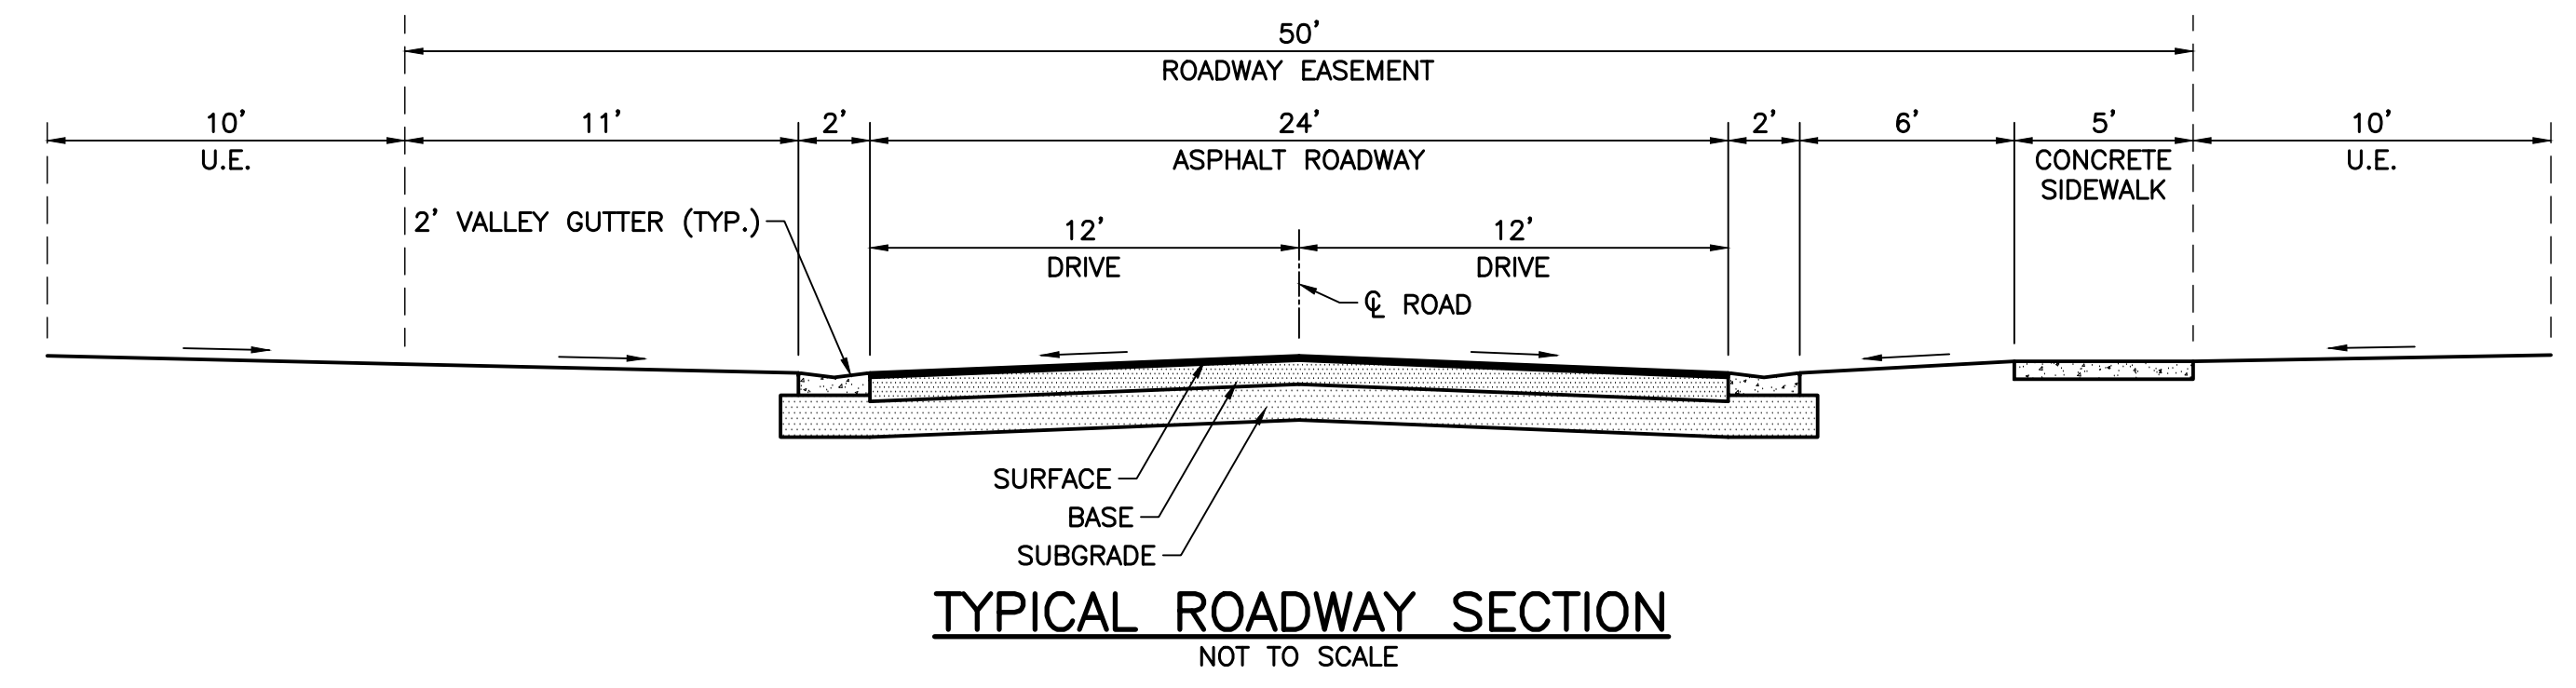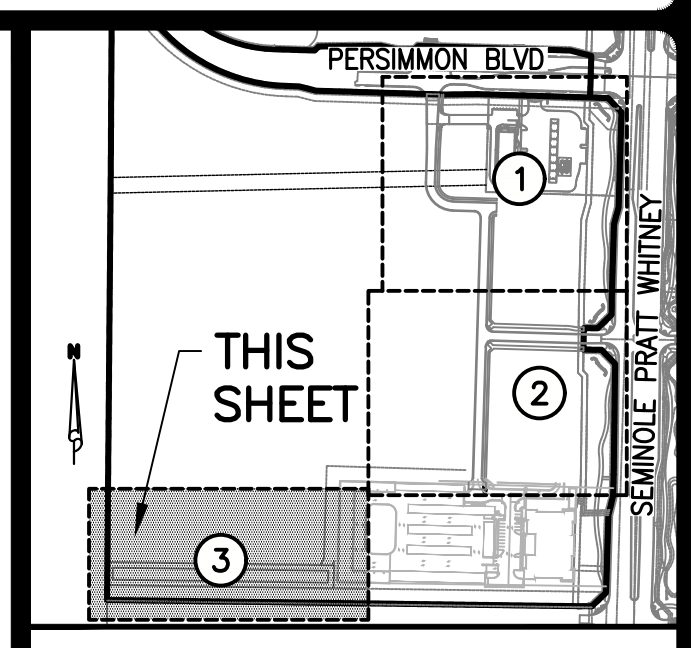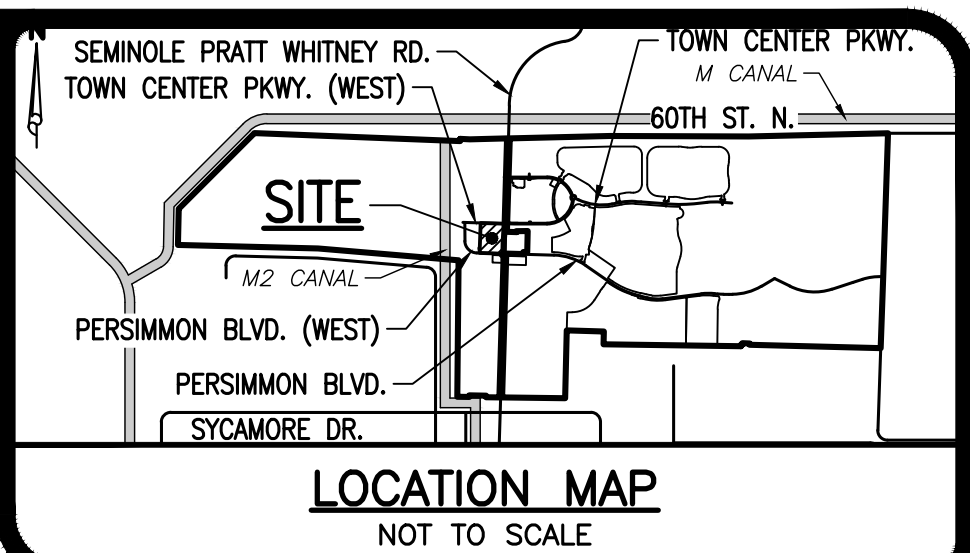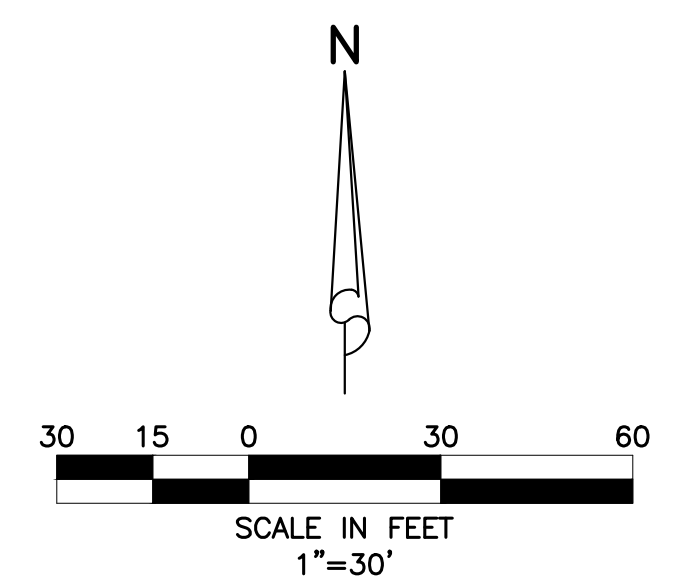

PROPOSED DRAINAGE OUTFALL CONTROL STRUCTURE

PROPOSED T.O.B. (TYP.)

PROPOSED DETENTION BOTTOM (TYP.)

PROPOSED DRAINAGE OUTFALL PIPE (TYP.)

PROPOSED DRAINAGE STRUCTURE (TYP.)

PROPOSED OUTFALL TO S.I.D. M2 CANAL

SID D-3 CANAL

3/24/2021

48 HOURS BEFORE DIGGING
BROWARD • PALM BEACH • INDIAN RIVER
ST. LUCIE • MARTIN COUNTIES
OKLAHOMA
1-800-432-4770
SUNSHINE STATE 1 CALL
UNDERGROUND UTILITIES
NOTIFICATION CENTER

REVISIONS

SIMMONS & WHITE ENGINEERING PLANNING CONSULTING SINCE 1982 2581 Metrocentre Blvd West • Suite 3 • West Palm Beach, Florida 33407 • (561) 478-7848				
DESIGN T.R.	DRAWN B.L.	CHECKED	APPROVED	DATE

WESTLAKE LANDINGS SECTION 02 & 11, TOWNSHIP 43S., RANGE 40E. CITY OF WESTLAKE, FLORIDA ROADWAY CONCEPTUAL PLAN		
JOB NO. 19-106	DRAWING NO. 19106(RW)C03	SHEET 3 OF 3