
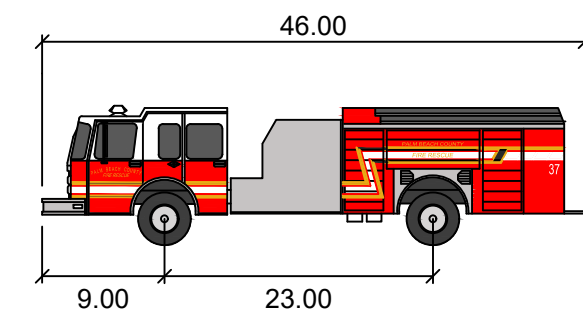



Palm Beach County Fire Rescue

	feet
Width	: 8.50
Track	: 8.50
Lock to Lock Time	: 6.0
Steering Angle	: 45.0

RED = VEHICLE BODY
BLUE = FRONT TIRE PATH
GREEN = REAR TIRE PATH

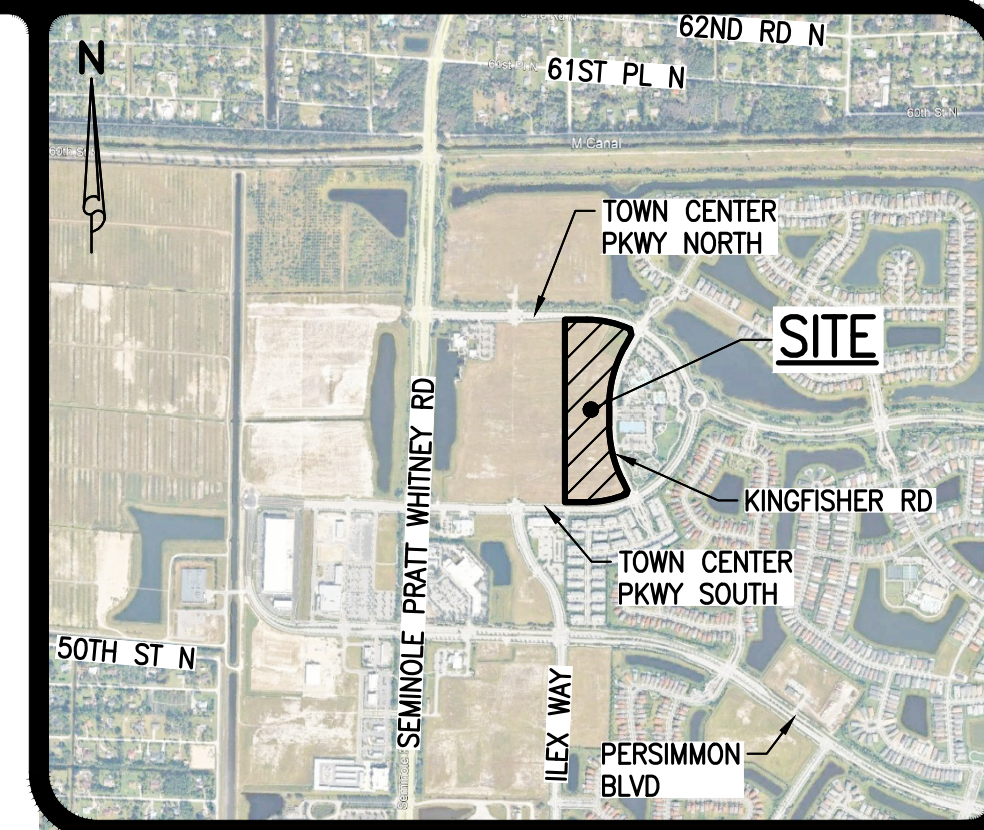

LOCATION MAP
NOT TO SCALE

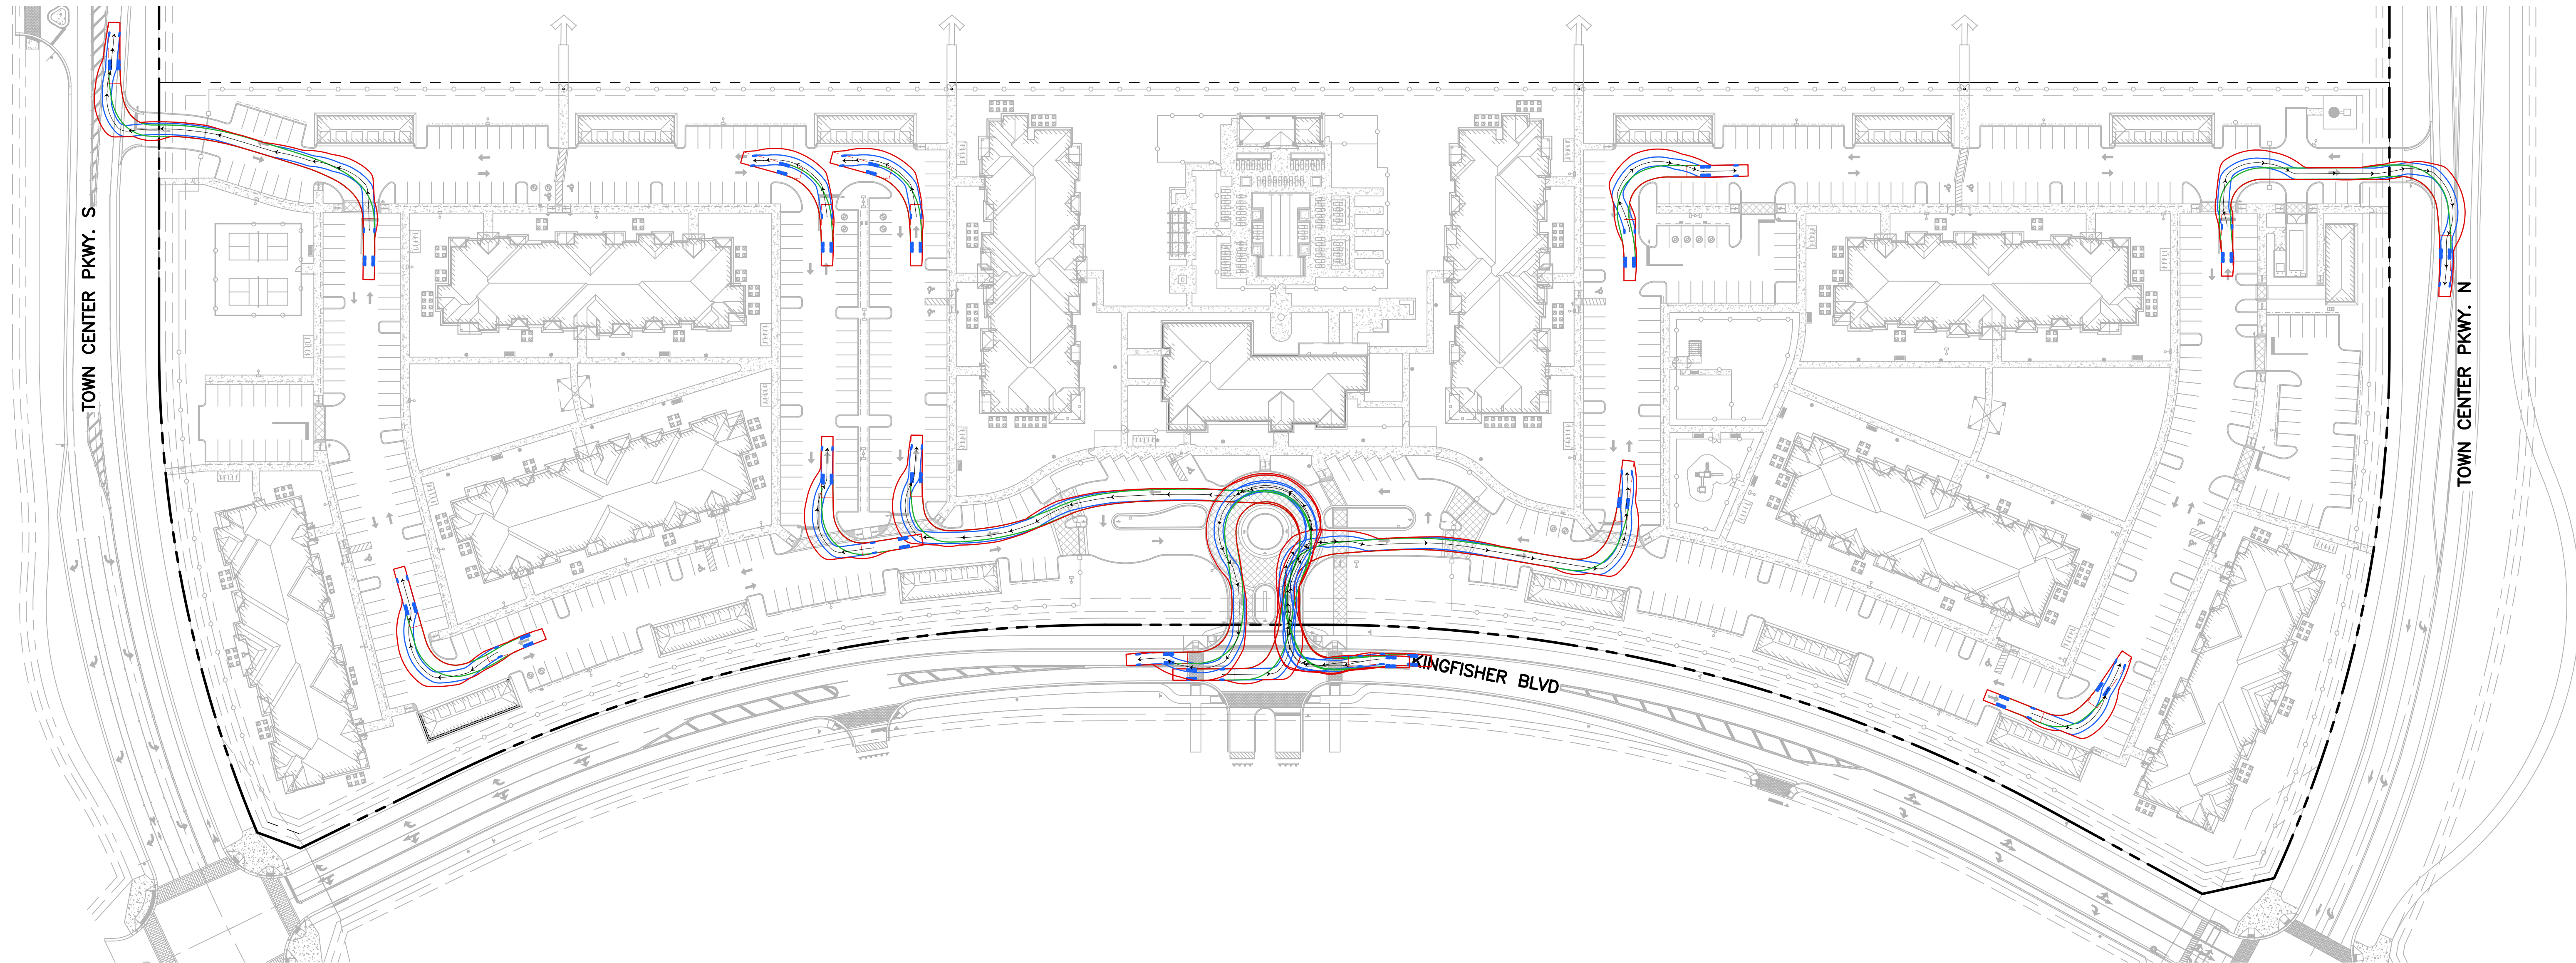

5/11/2026




**SIMMONS
& WHITE**
2581 Metrocentre Blvd West, Ste 3 | West Palm Beach, FL 33407
Authorization # 3452 | 561.478.7848

WESTLAKE PARCEL L MULTIFAMILY
SECTION 01, TOWNSHIP 43S., RANGE 40E.
CITY OF WESTLAKE, FLORIDA
FIRE TRUCK AUTOTURN ANALYSIS

REVISIONS

DESIGN	DRAWN	CHECKED	APPROVED	DATE
G.B.	B.L.			



JOB NO.	DRAWING NO.	SHEET	OF
25-174	25174AT02	1	1

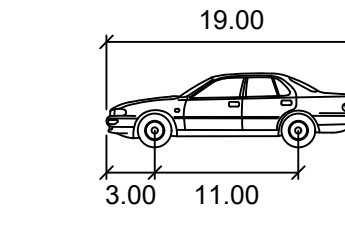


Passenger Car

	feet
Width	: 7.00
Track	: 6.00
Lock to Lock Time	: 6.0
Steering Angle	: 31.6

RED = VEHICLE BODY
BLUE = FRONT TIRE PATH
GREEN = REAR TIRE PATH

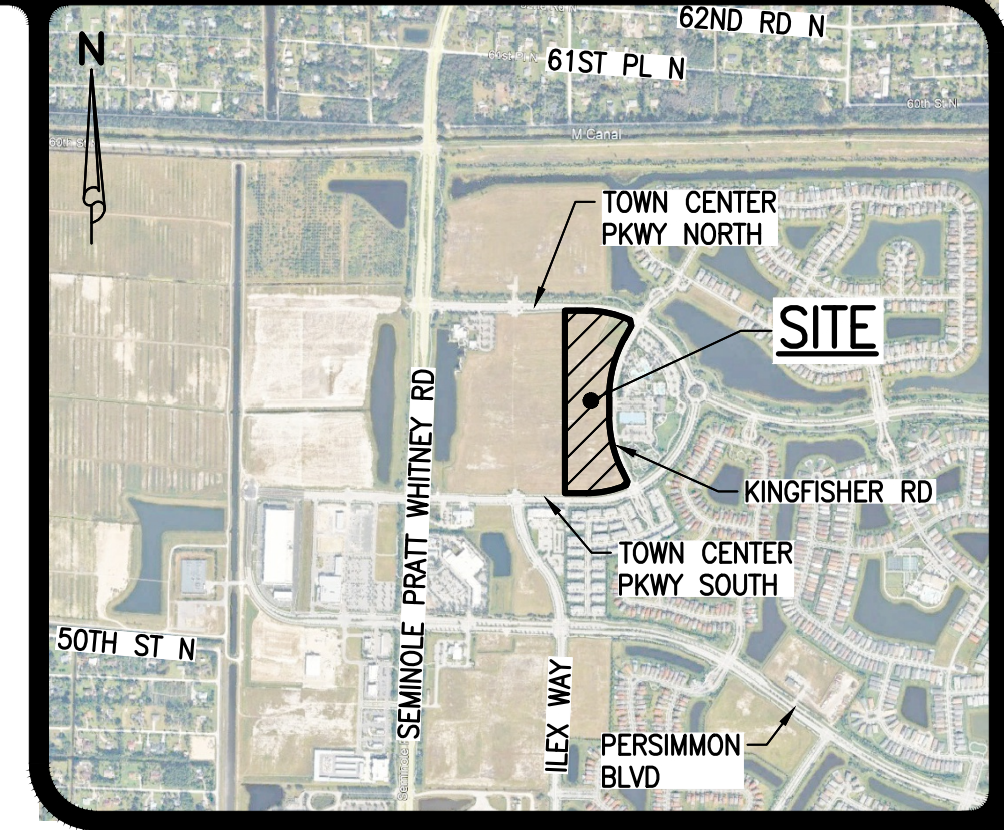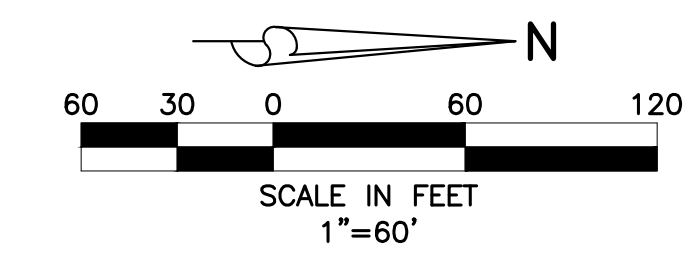

LOCATION MAP
NOT TO SCALE

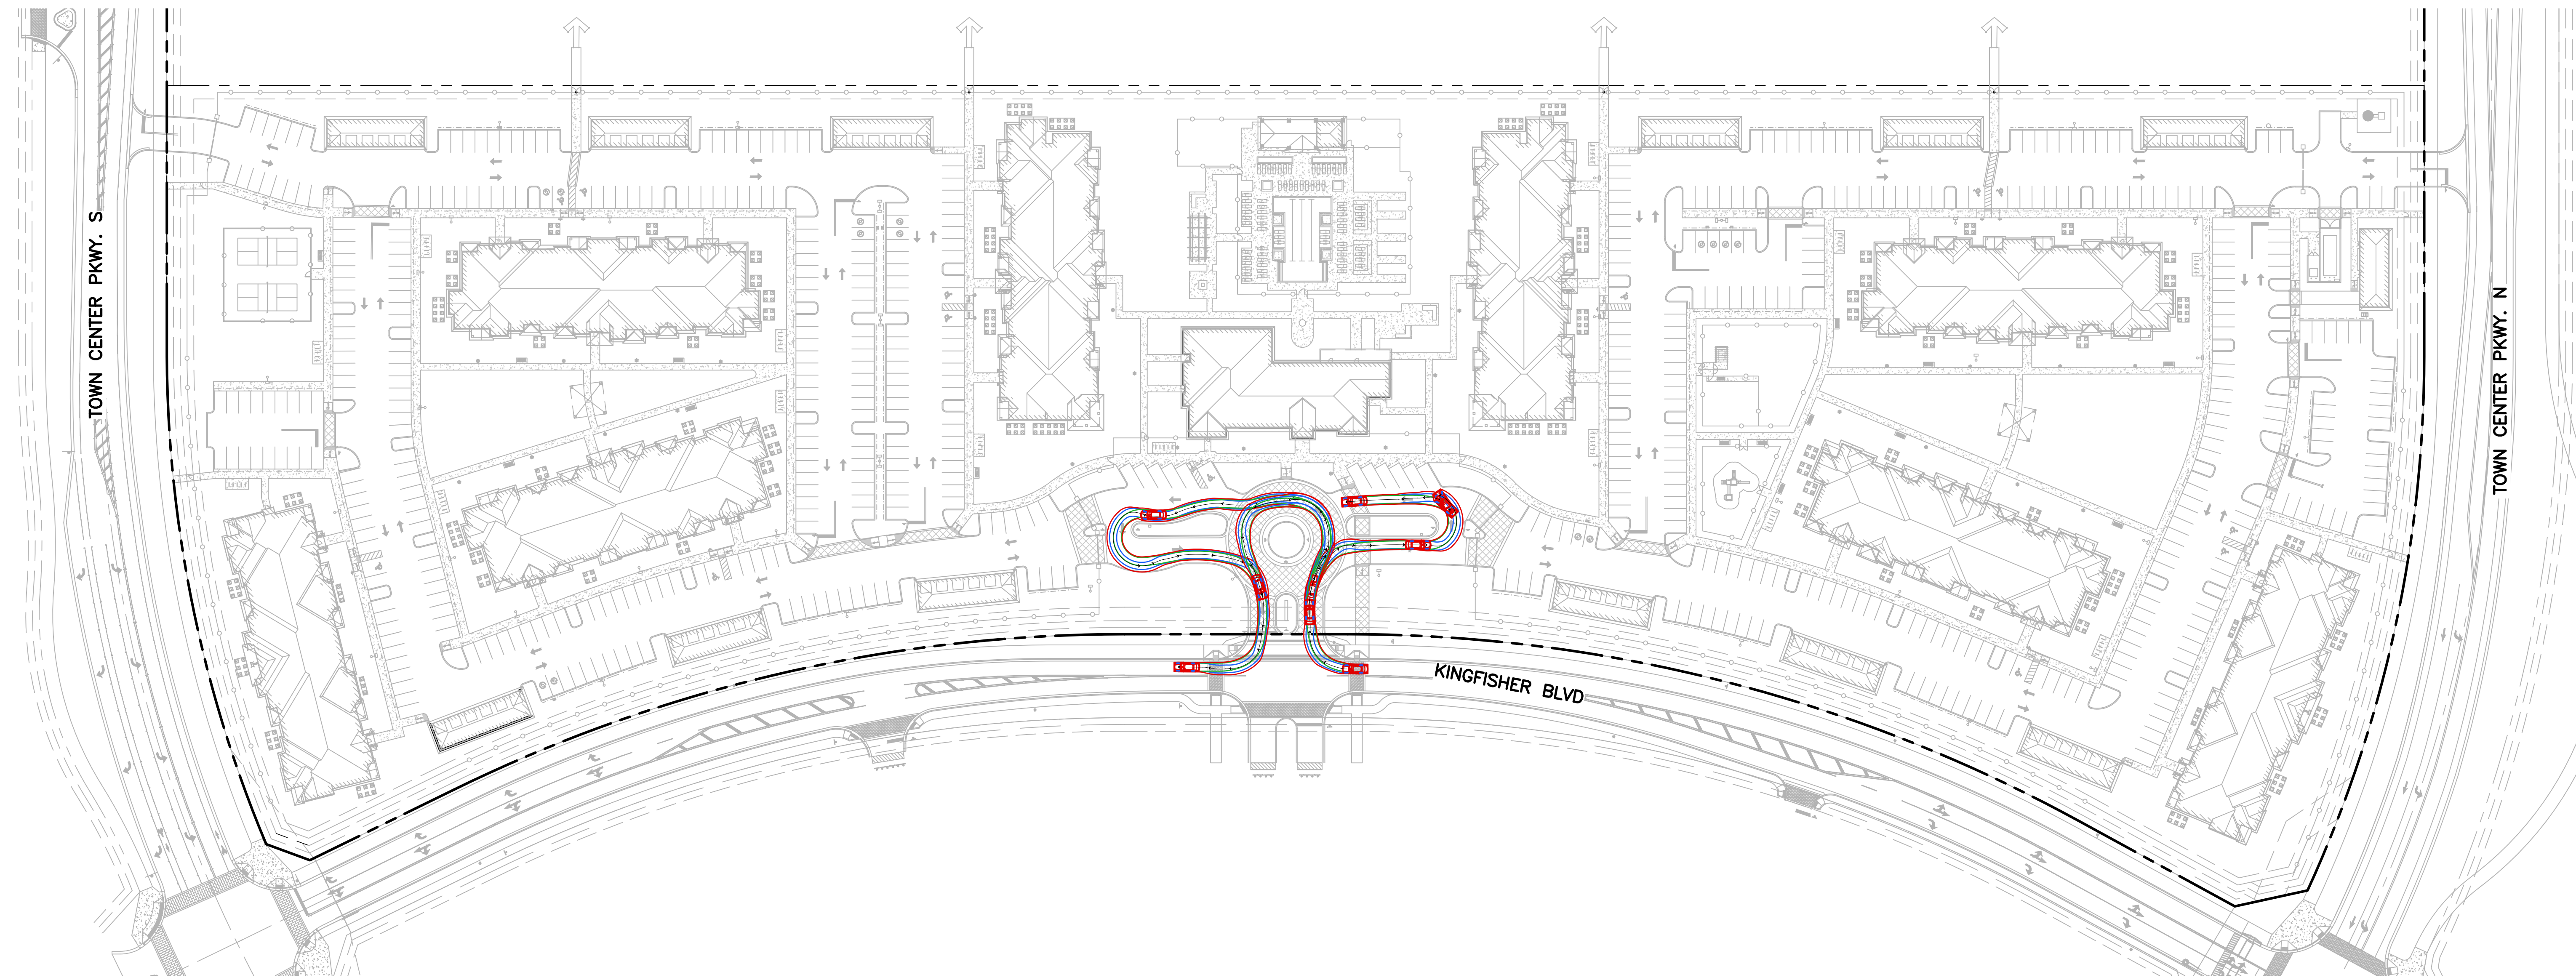

5/11/2026

REVISIONS	 2581 Metrocentre Blvd West, Ste 3 West Palm Beach, FL 33407 Authorization # 3452 561.478.7848					WESTLAKE PARCEL L MULTIFAMILY SECTION 01, TOWNSHIP 43S., RANGE 40E. CITY OF WESTLAKE, FLORIDA PASSENGER CAR AUTOTURN ANALYSIS		
	DESIGN G.B.	DRAWN D.B.	CHECKED	APPROVED	DATE	JOB NO. 25-174	DRAWING NO. 25174AT02	SHEET 1 OF 1