

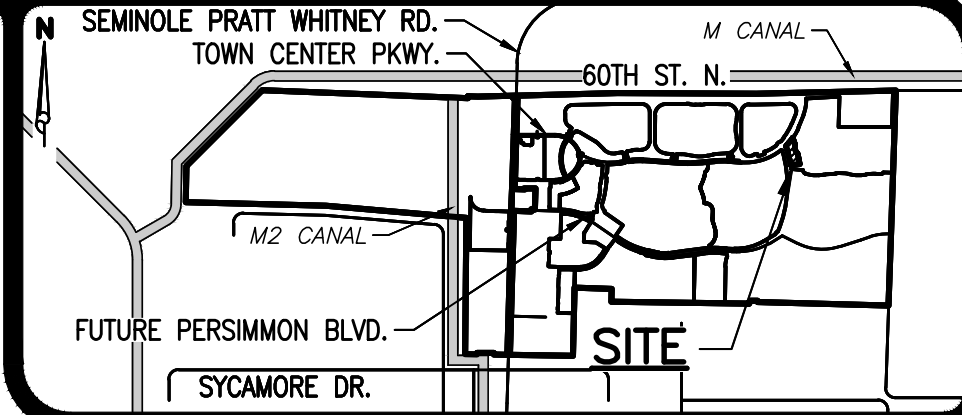


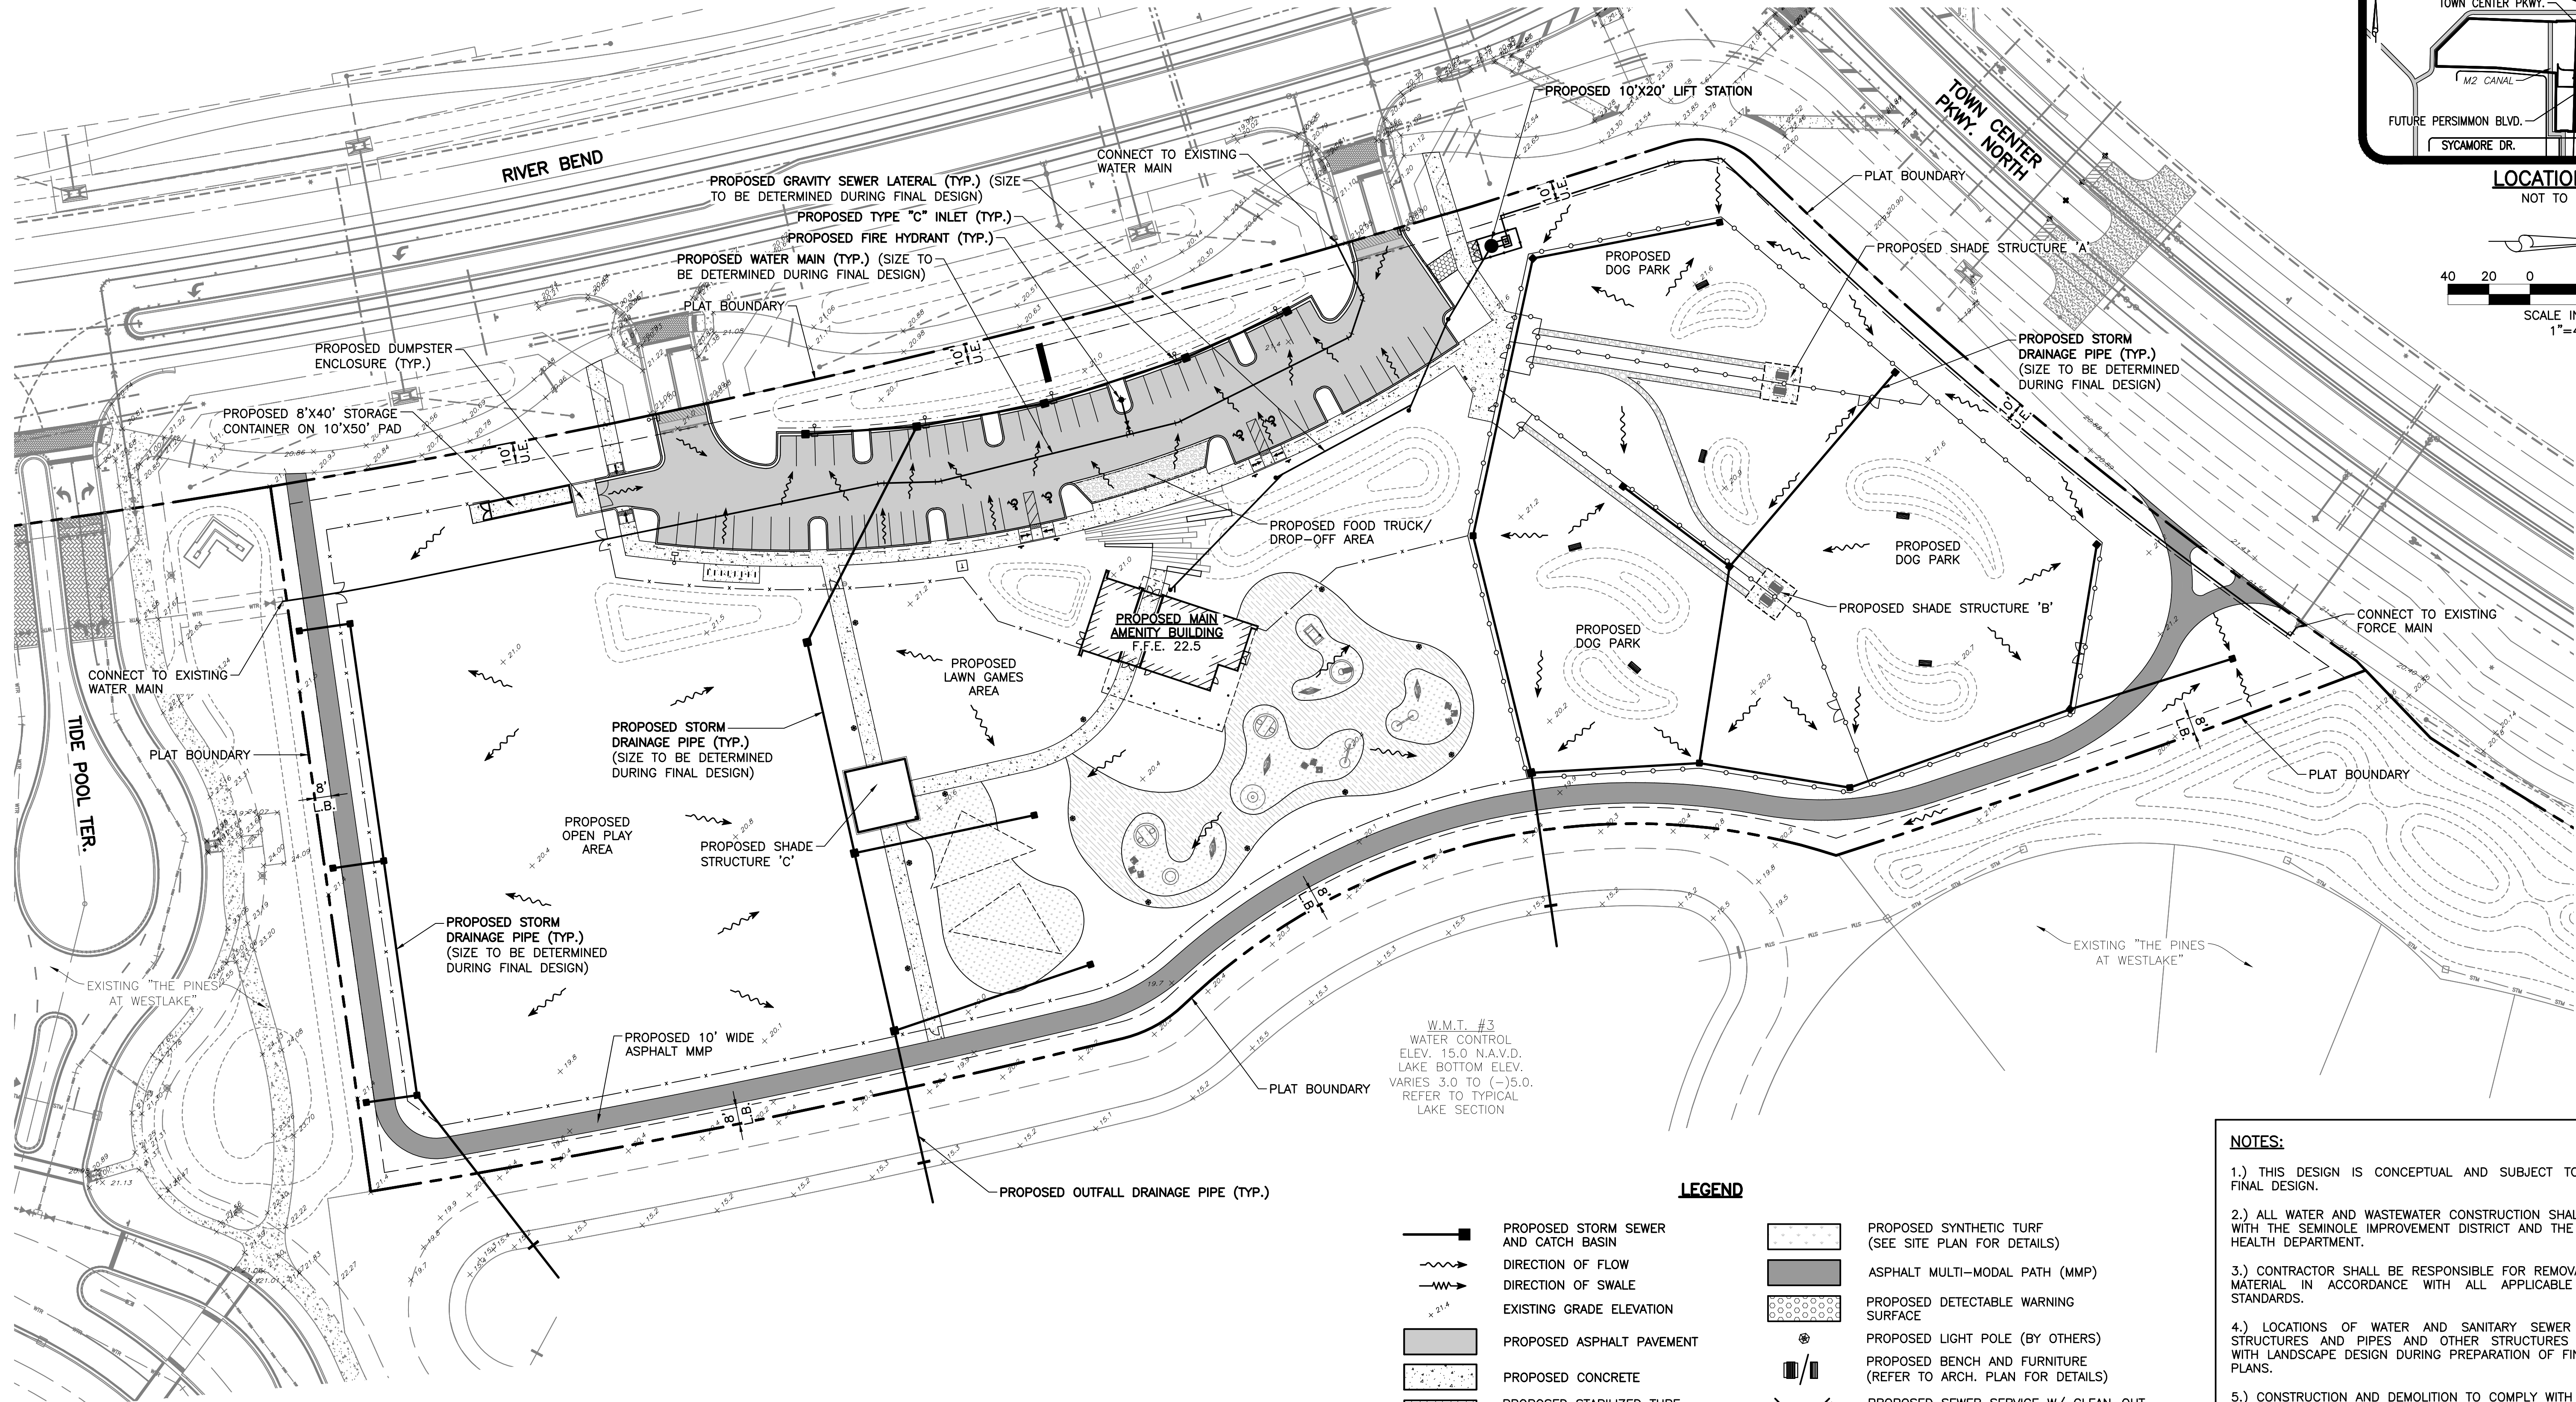

LOCATION MAP
NOT TO SCALE

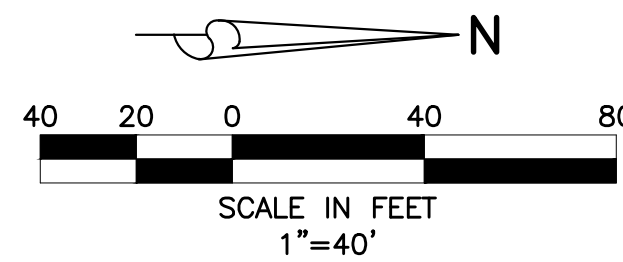


- NOTES:**
- 1.) THIS DESIGN IS CONCEPTUAL AND SUBJECT TO CHANGE BASED ON FINAL DESIGN.
 - 2.) ALL WATER AND WASTEWATER CONSTRUCTION SHALL BE IN ACCORDANCE WITH THE SEMINOLE IMPROVEMENT DISTRICT AND THE PALM BEACH COUNTY HEALTH DEPARTMENT.
 - 3.) CONTRACTOR SHALL BE RESPONSIBLE FOR REMOVAL OF ALL DEMOLITION MATERIAL IN ACCORDANCE WITH ALL APPLICABLE GOVERNING AGENCY STANDARDS.
 - 4.) LOCATIONS OF WATER AND SANITARY SEWER SERVICES, DRAINAGE STRUCTURES AND PIPES AND OTHER STRUCTURES TO BE COORDINATED WITH LANDSCAPE DESIGN DURING PREPARATION OF FINAL CIVIL ENGINEERING PLANS.
 - 5.) CONSTRUCTION AND DEMOLITION TO COMPLY WITH N.F.P.A. 241.
 - 6.) FIRE DEPARTMENT LOCKING CAPS WILL BE REQUIRED ON THE FIRE DEPARTMENT CONNECTION.

DATUM NOTES:
1) ALL ELEVATIONS AND BENCHMARKS SHOWN HEREON ARE RELATIVE TO THE NORTH AMERICAN VERTICAL DATUM (N.A.V.D.) OF 1988.
2) AN APPROXIMATE CONVERSION BETWEEN THE NATIONAL GEODETIC VERTICAL DATUM (N.G.V.D.) OF 1929 AND N.A.V.D. CAN BE MADE BY ADDING 1.47 TO THE N.A.V.D. ELEVATION TO OBTAIN THE N.G.V.D. ELEVATION.

THIS ITEM HAS BEEN ELECTRONICALLY SIGNED AND SEALED BY PHILLIP WAYNE ROWE JR., P.E. ON THE DATE ADJACENT TO THE SEAL USING A SHA AUTHENTICATION CODE.

PRINTED COPIES OF THIS DOCUMENT ARE NOT CONSIDERED SIGNED AND SEALED AND THE SHA AUTHENTICATION CODE MUST BE VERIFIED ON ANY ELECTRONIC COPIES.

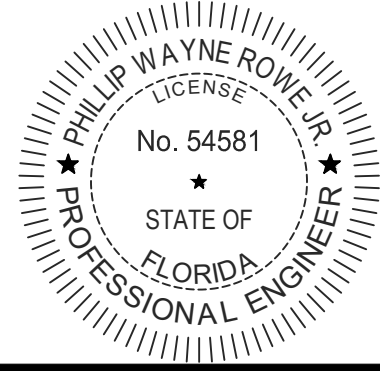

REVISIONS



DESIGN	DRAWN	CHECKED	APPROVED	DATE
T.R.	D.B.			

WESTLAKE – 6 ACRE
EAST AMENITY
CITY OF WESTLAKE, FLORIDA
CONCEPTUAL PAVING, DRAINAGE,
WATER AND WASTEWATER PLAN

JOB NO.	DRAWING NO.	SHEET	OF
25-026	25026C01	1	1