


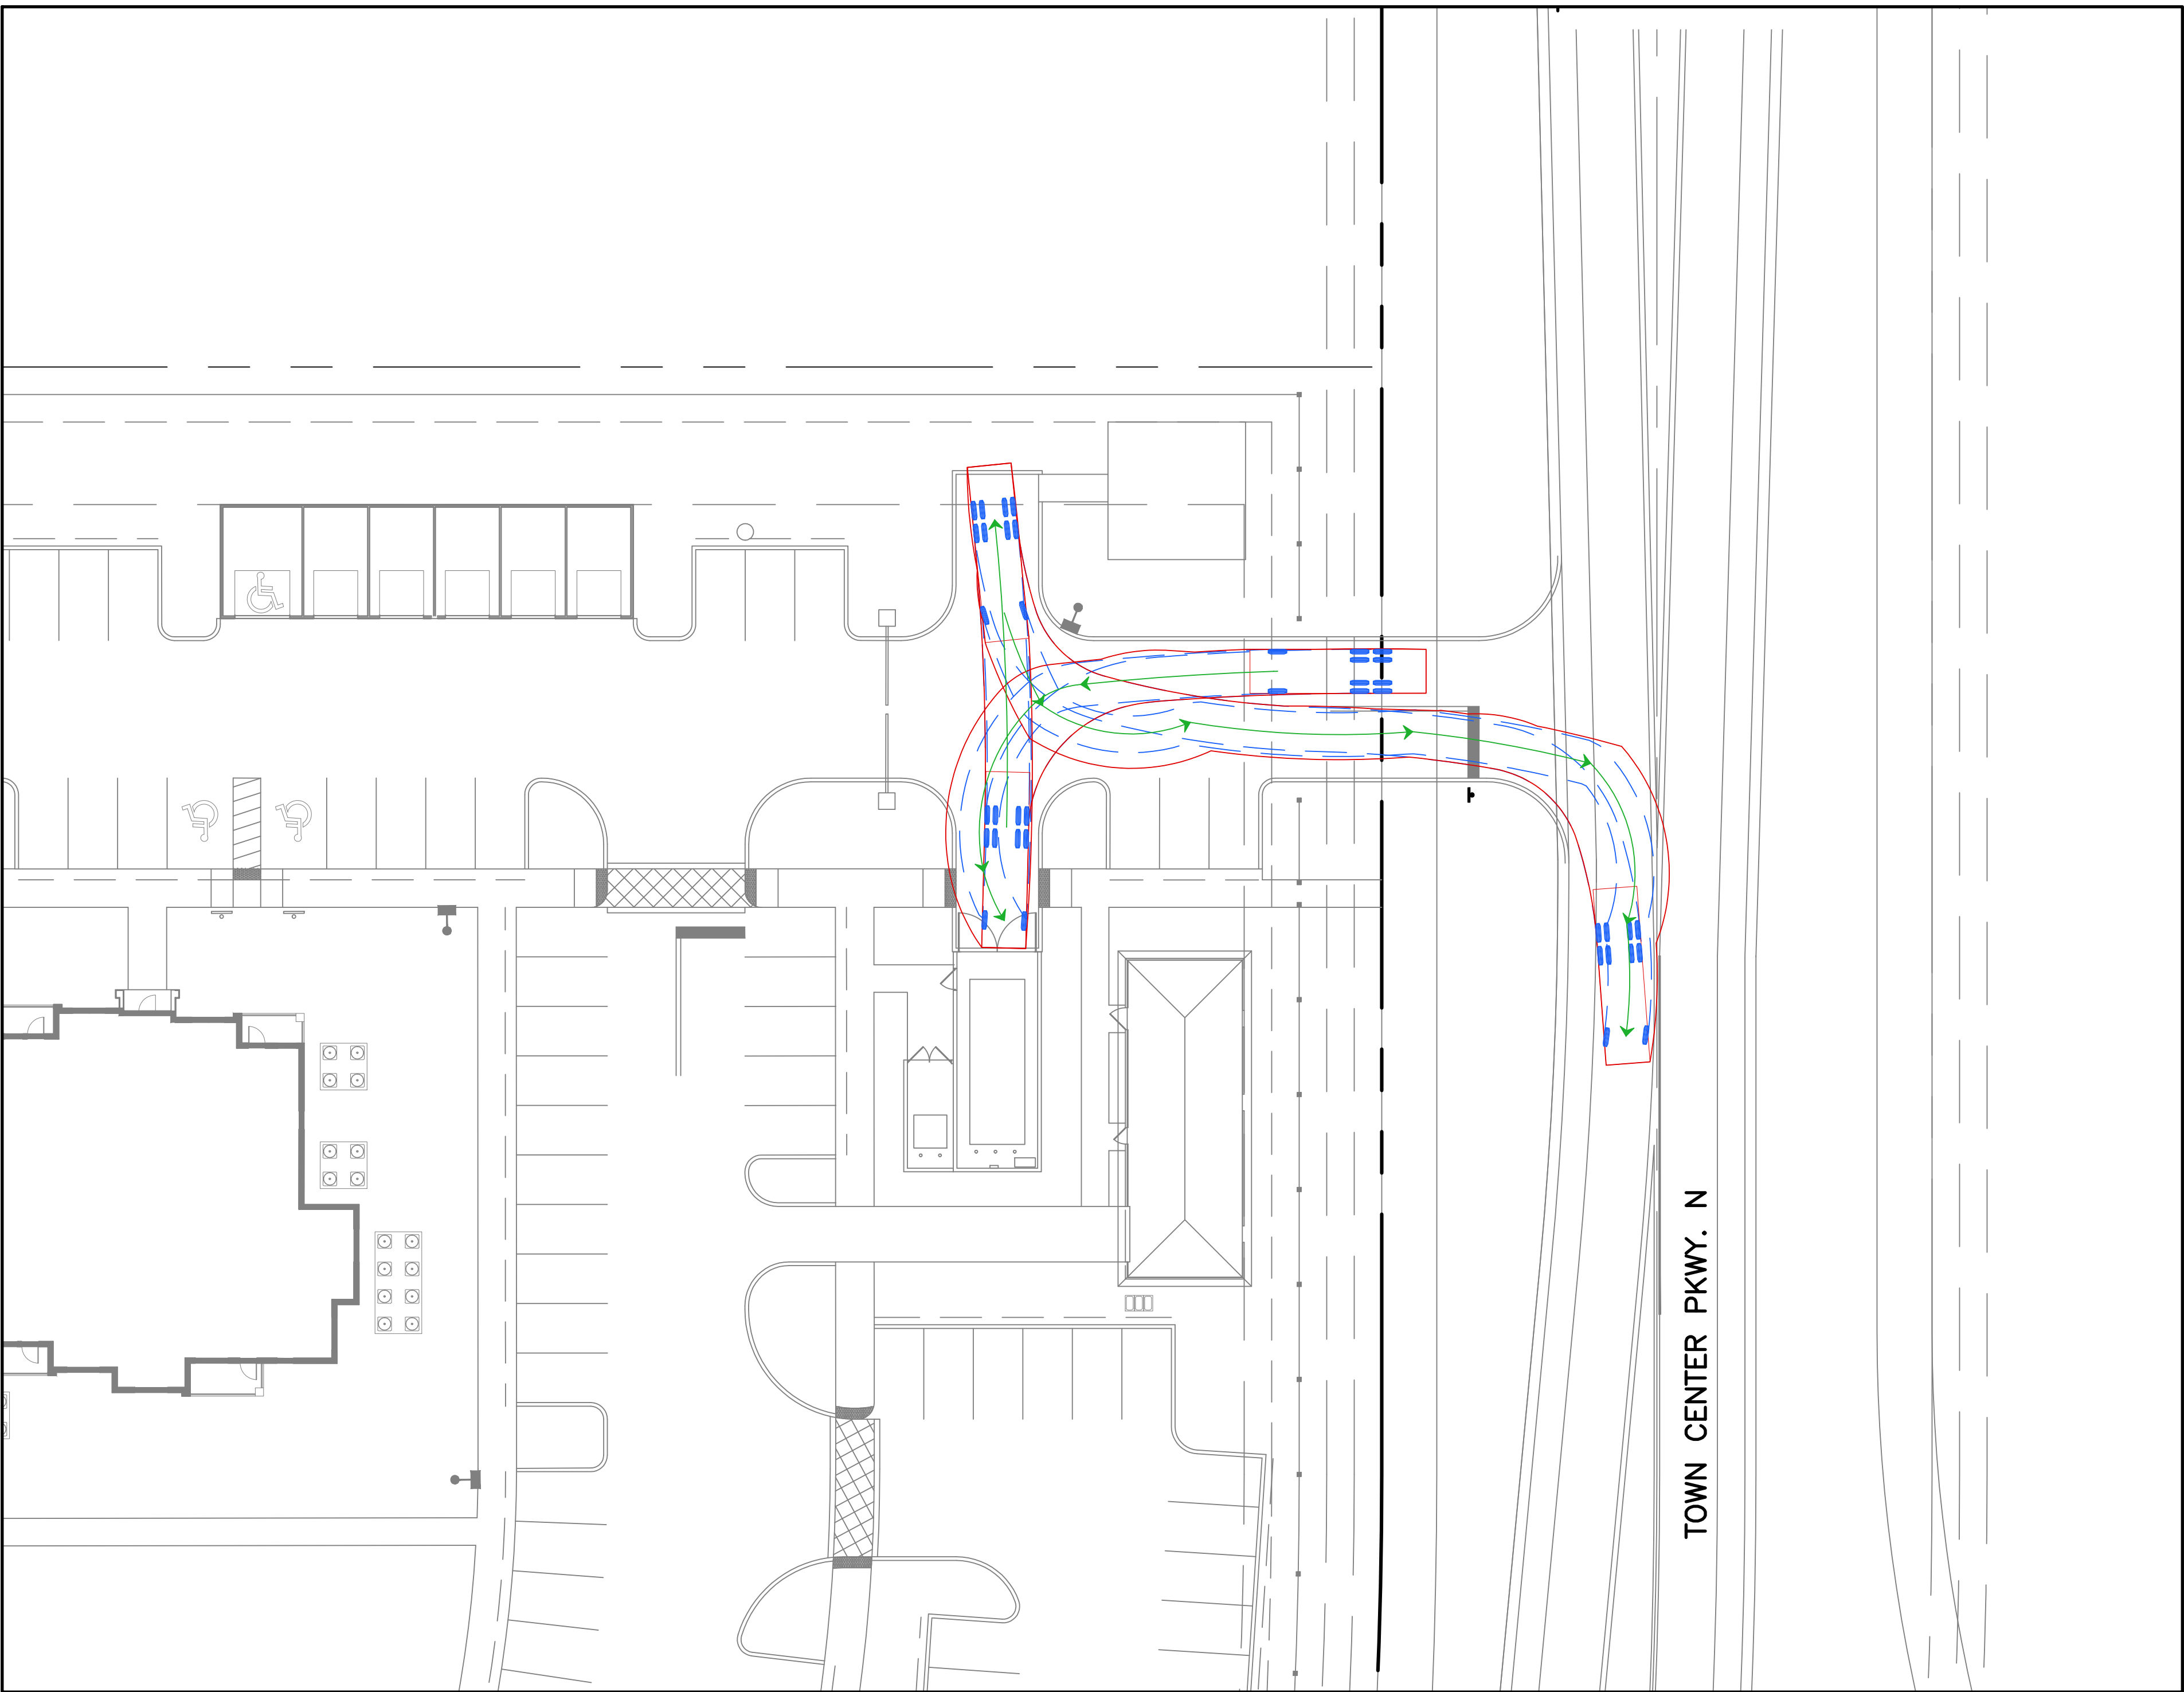


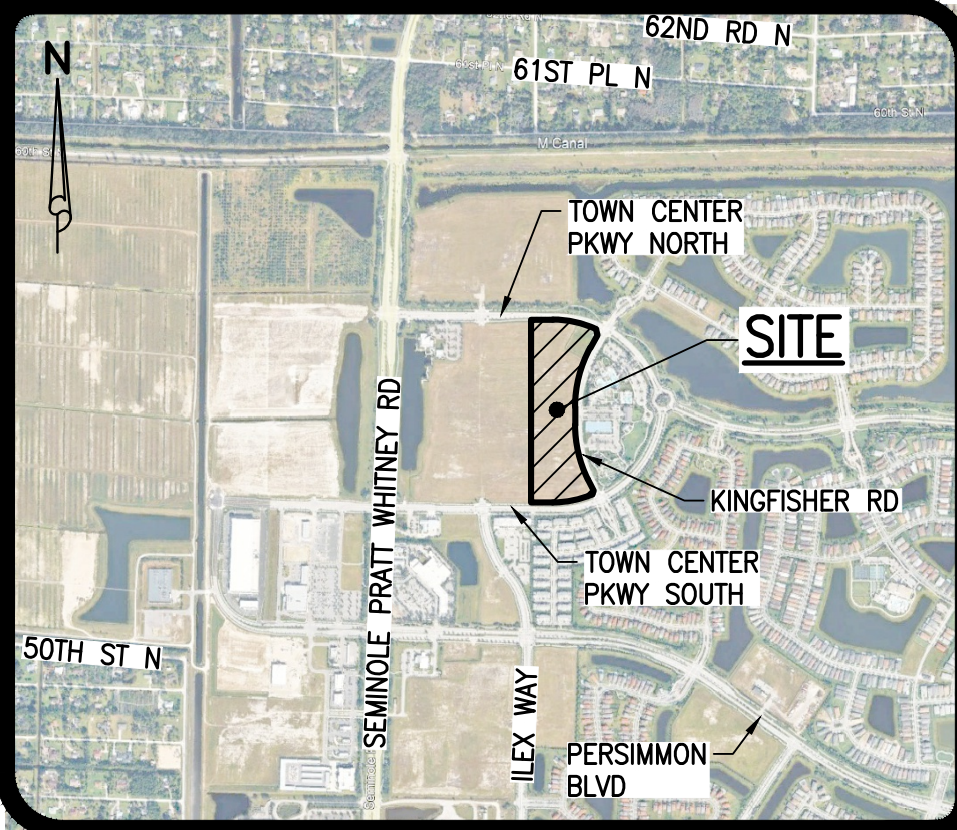

GARBAGE TRUCK

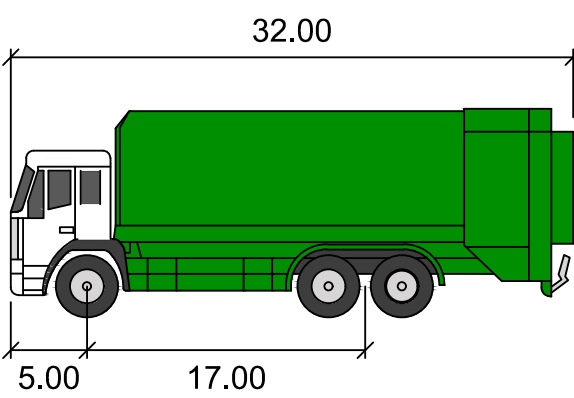

LOCATION MAP
NOT TO SCALE

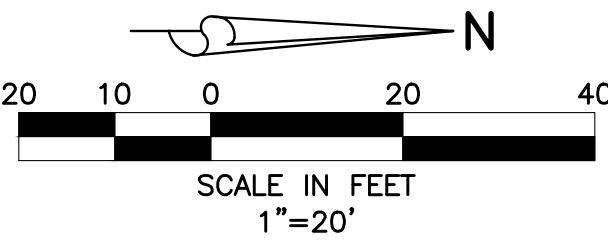

Garbage Truck-Front Loader

	feet
Width	: 8.00
Track	: 8.00
Lock to Lock Time	: 6.0
Steering Angle	: 40.0

RED = VEHICLE BODY
BLUE = TIRE TRACK PATH

3/20/2026



WESTLAKE PARCEL L MULTIFAMILY
SECTION 01, TOWNSHIP 43S., RANGE 40E.
CITY OF WESTLAKE, FLORIDA
AUTOTURN ANALYSIS

REVISIONS

DESIGN G.B.	DRAWN B.L.	CHECKED	APPROVED	DATE
----------------	---------------	---------	----------	------

JOB NO. 25-174	DRAWING NO. 25174AT01	SHEET 1 OF 1
-------------------	--------------------------	--------------------