

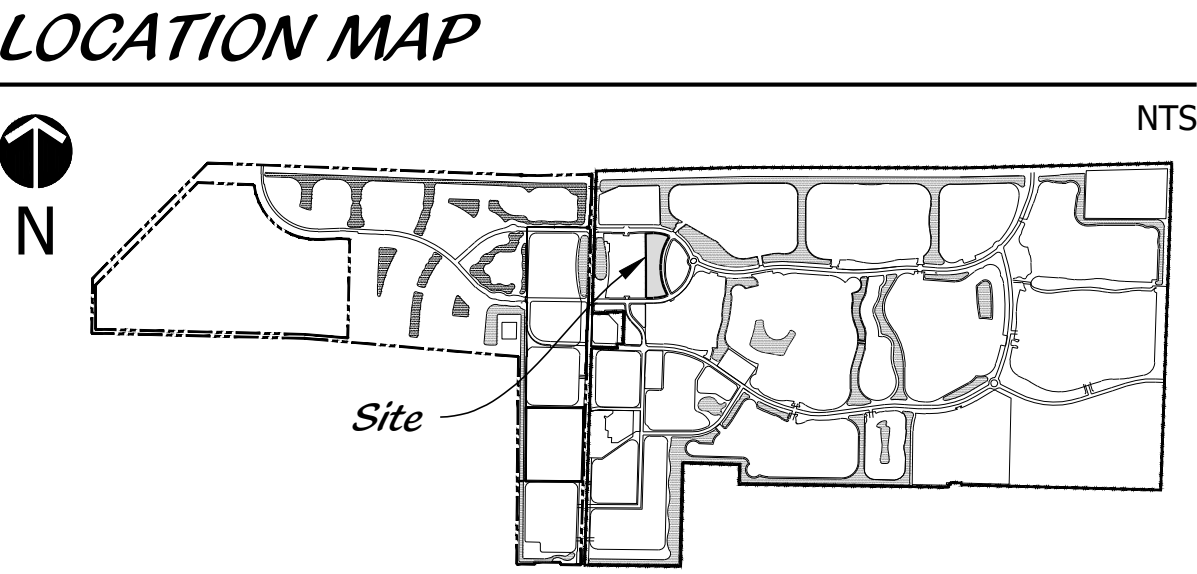


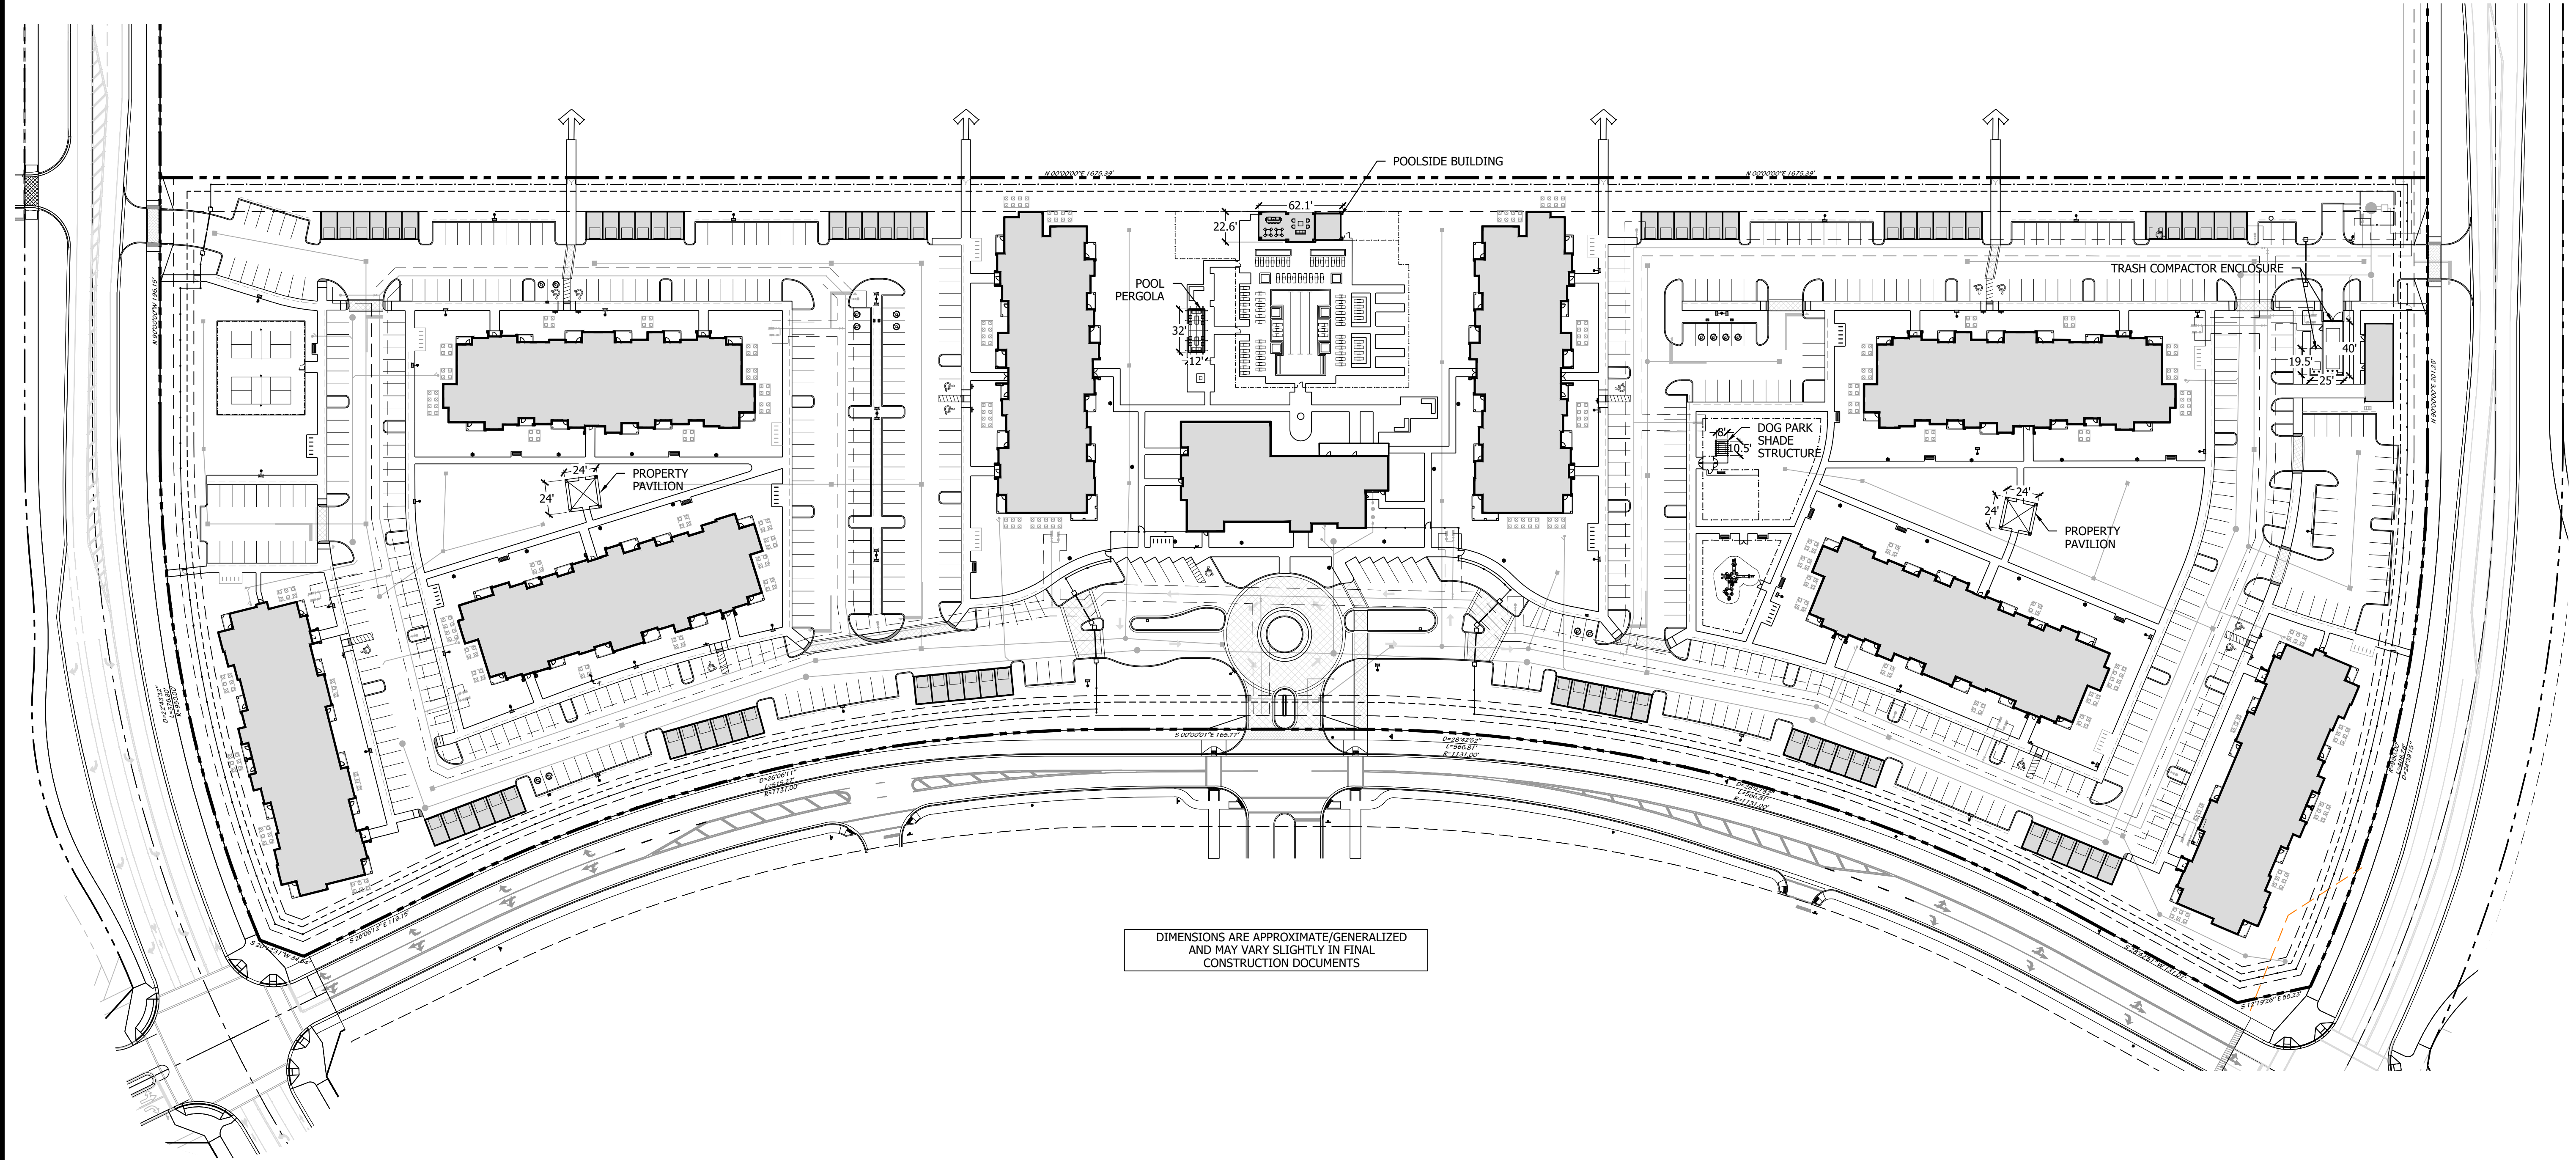

Cotleur & Hearing
Landscape Architects
Land Planners
Environmental Consultants
1934 Commerce Lane
Suite 1
Jupiter, Florida 33458
561.747.6336 · Fax 747.1377
www.cotleurhearing.com
Lic# LC-C000239

PARCEL L
The Avery at Westlake
SITE PLAN
City of Westlake, Florida

DESIGNED	DEH
DRAWN	JAE
APPROVED	DEH
JOB NUMBER	13-0518.113
DATE	03-20-26
REVISIONS	04-20-26
	05-11-26

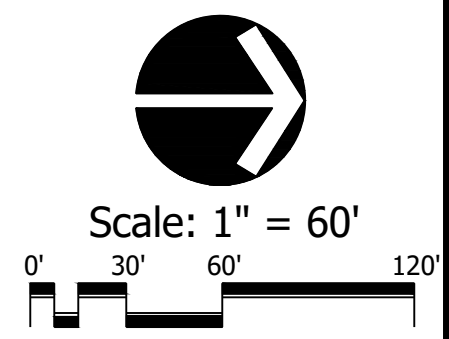

May 11, 2026 3:44:46 p.m.
Drawing: 13-0518.113_SP.DWG

Shade Structure Exhibit