
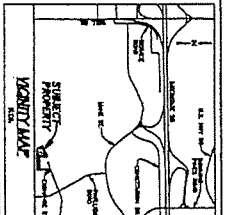



LAND DISTRICT NORTH OF RED RIVER
SECTION 32, T-18-N, R-3-E
OUACHITA PARISH, LOUISIANA

LOT 144
(CAL. T-18-N, R-3-E)

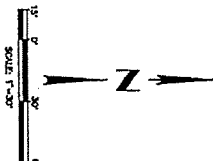

LEGEND

- POINT OF BEGINNING
- GRAVEL
- FLOOD ZONE "X"

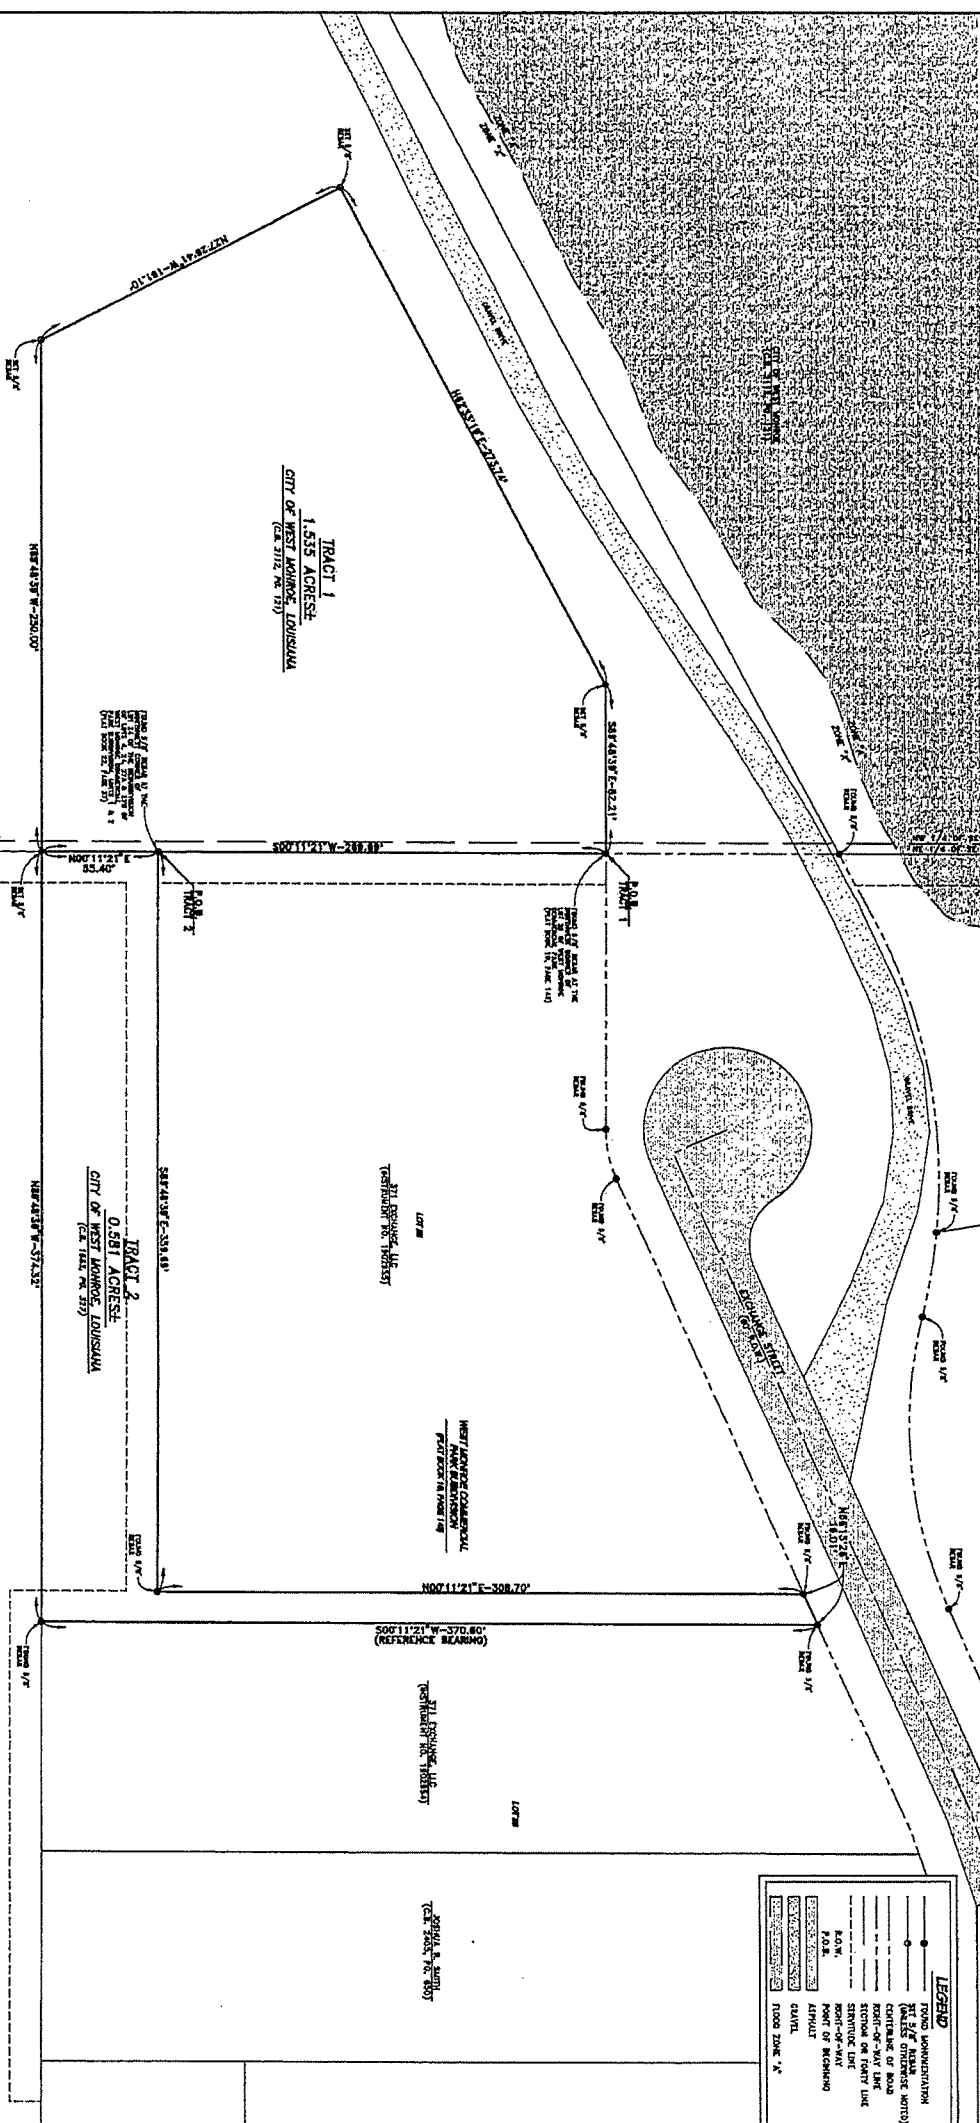

SURVEYING NOTES:

FLOOD ZONE DATA:

CERTIFICATION:



BOUNDARY SURVEY
2 TRACTS ON EXCHANGE STREET
SQUARED
LAZENBY & ASSOCIATES, INC.
CHARTERED PROFESSIONAL LAND SURVEYORS
