





Bollards (actual product may differ)

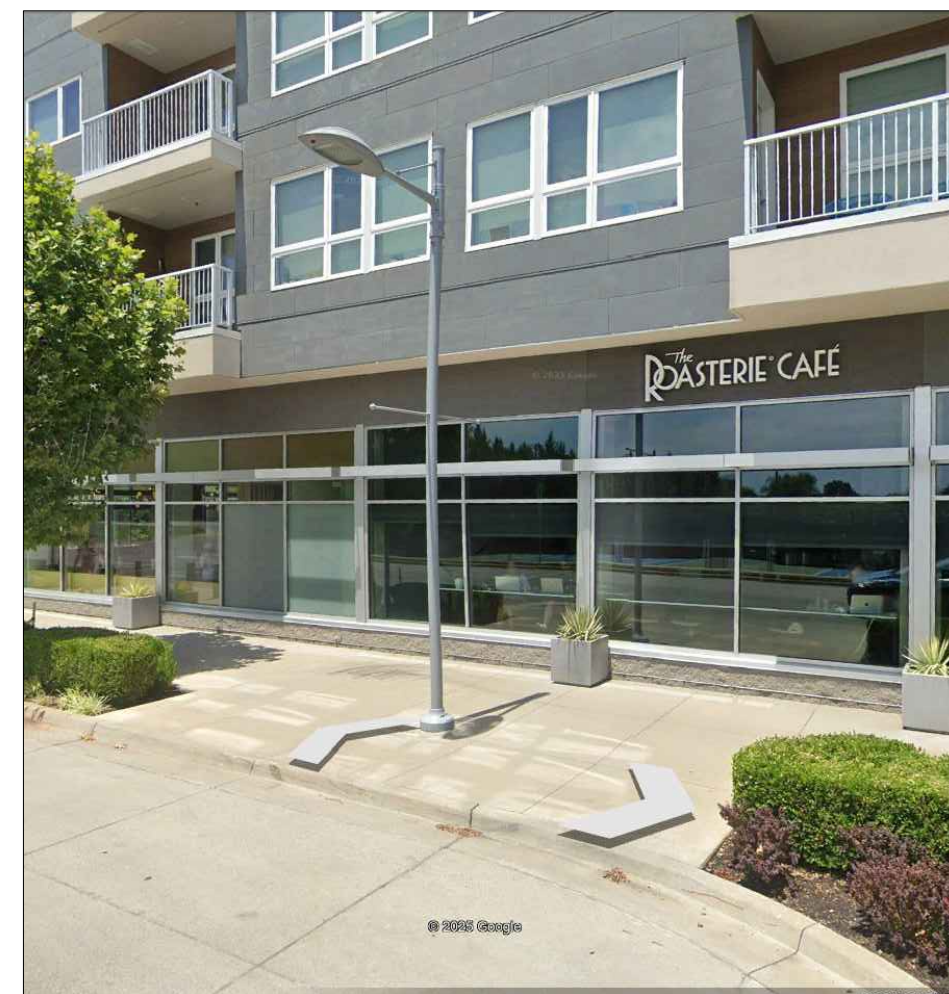

Street Lights (number and location TBD)




Street Tree Type (number type and location TBD)

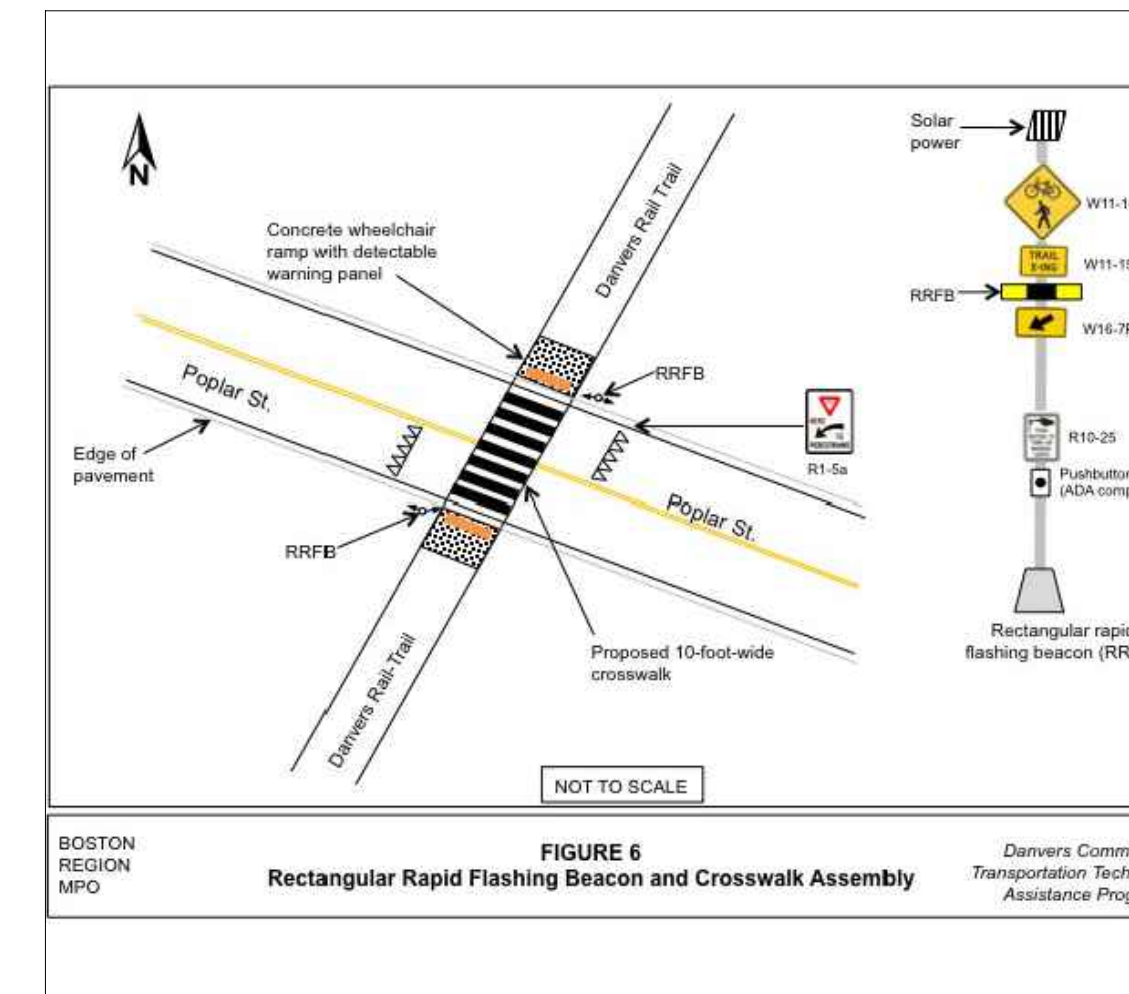

Rapid Repeating Flashing Beacon (RRFB)



Rapid Repeating Flashing Beacon (RRFB)

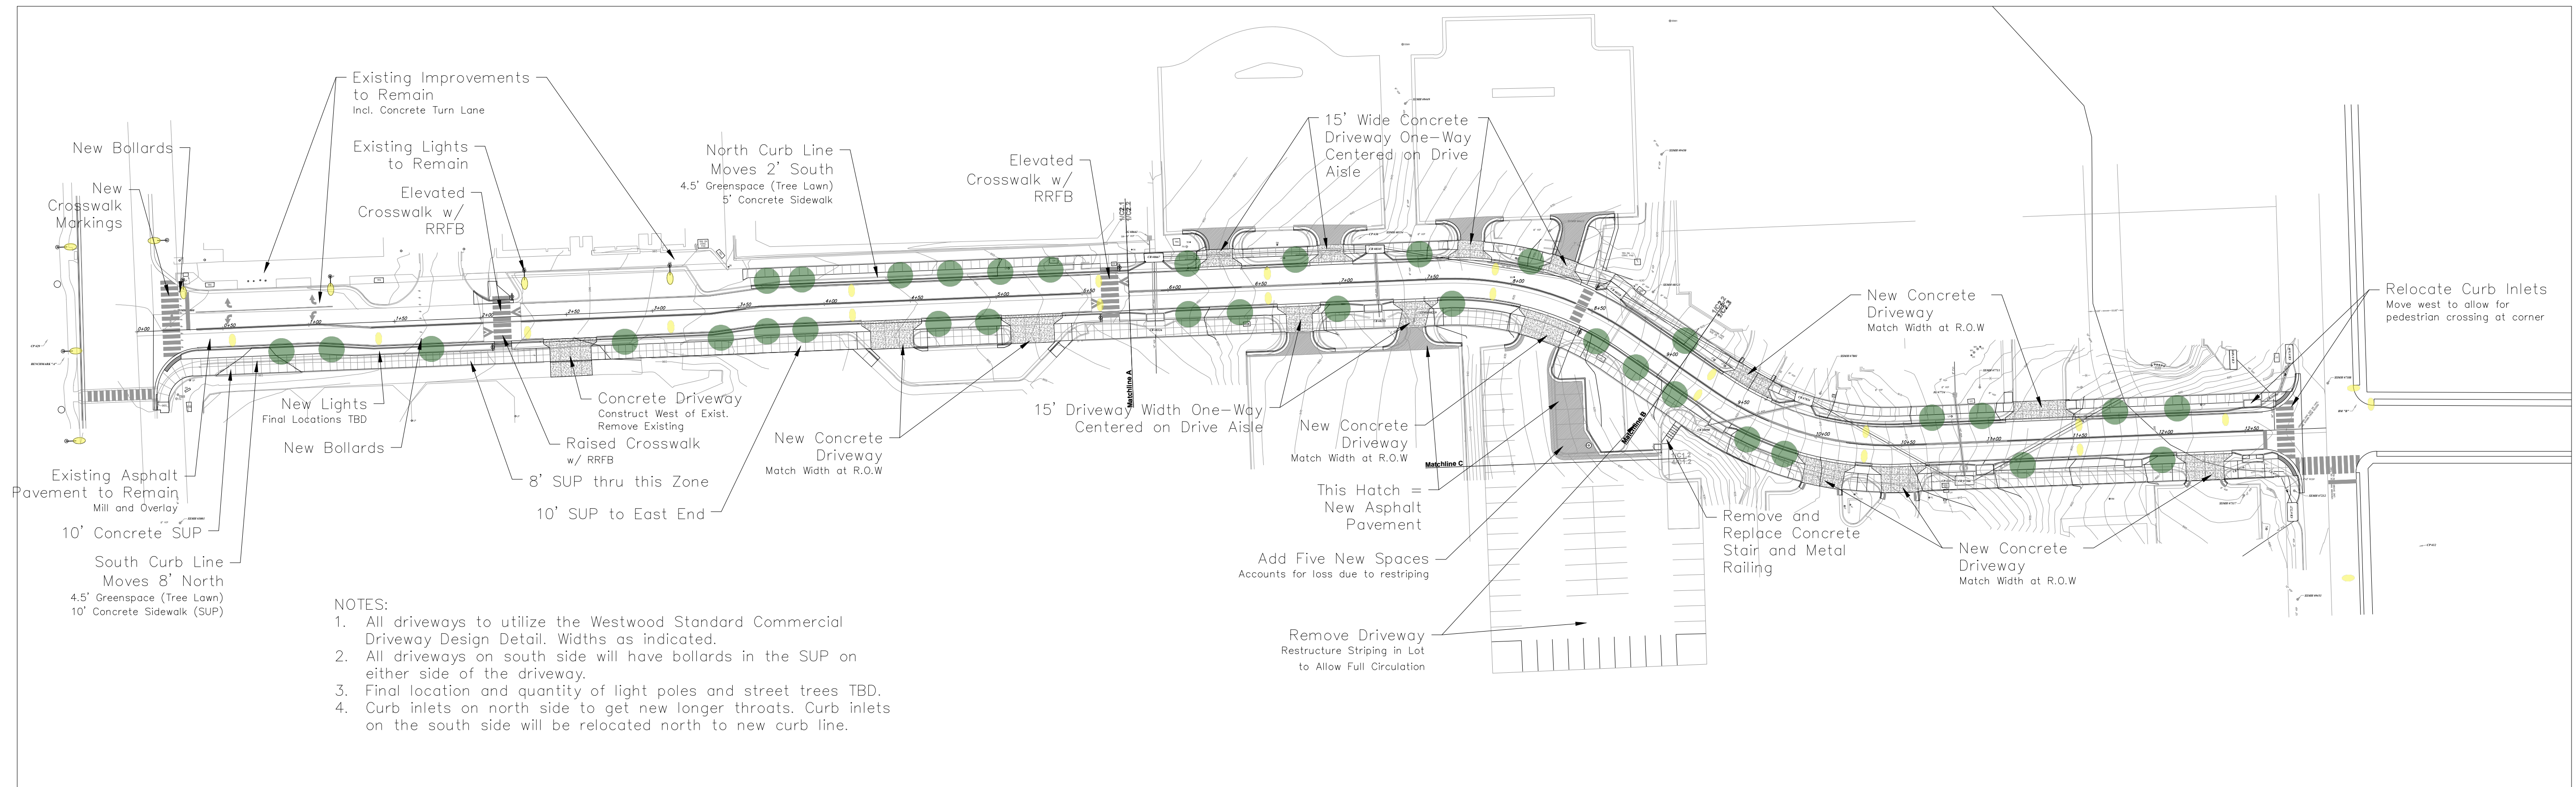

SITE PLAN - FINAL

47th Place - Westwood, Kansas

1 DEC 2025

