BWL 1 (CS-WSP; BLOCKED)


BWL 2 (WSWH / WSP; BLOCKED)


BWL 3 (CS-WSP; BLOCKED)

11 7/8" TJI 110 AT 16"o.c. FLOOR JOISTS (TYP, UNO)

(2) 2x10's HEADER (TYP, UNO) INTERIOR BEARING WALL

SIMPSON WSWH24x16 WITH

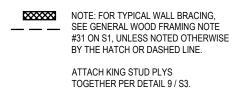

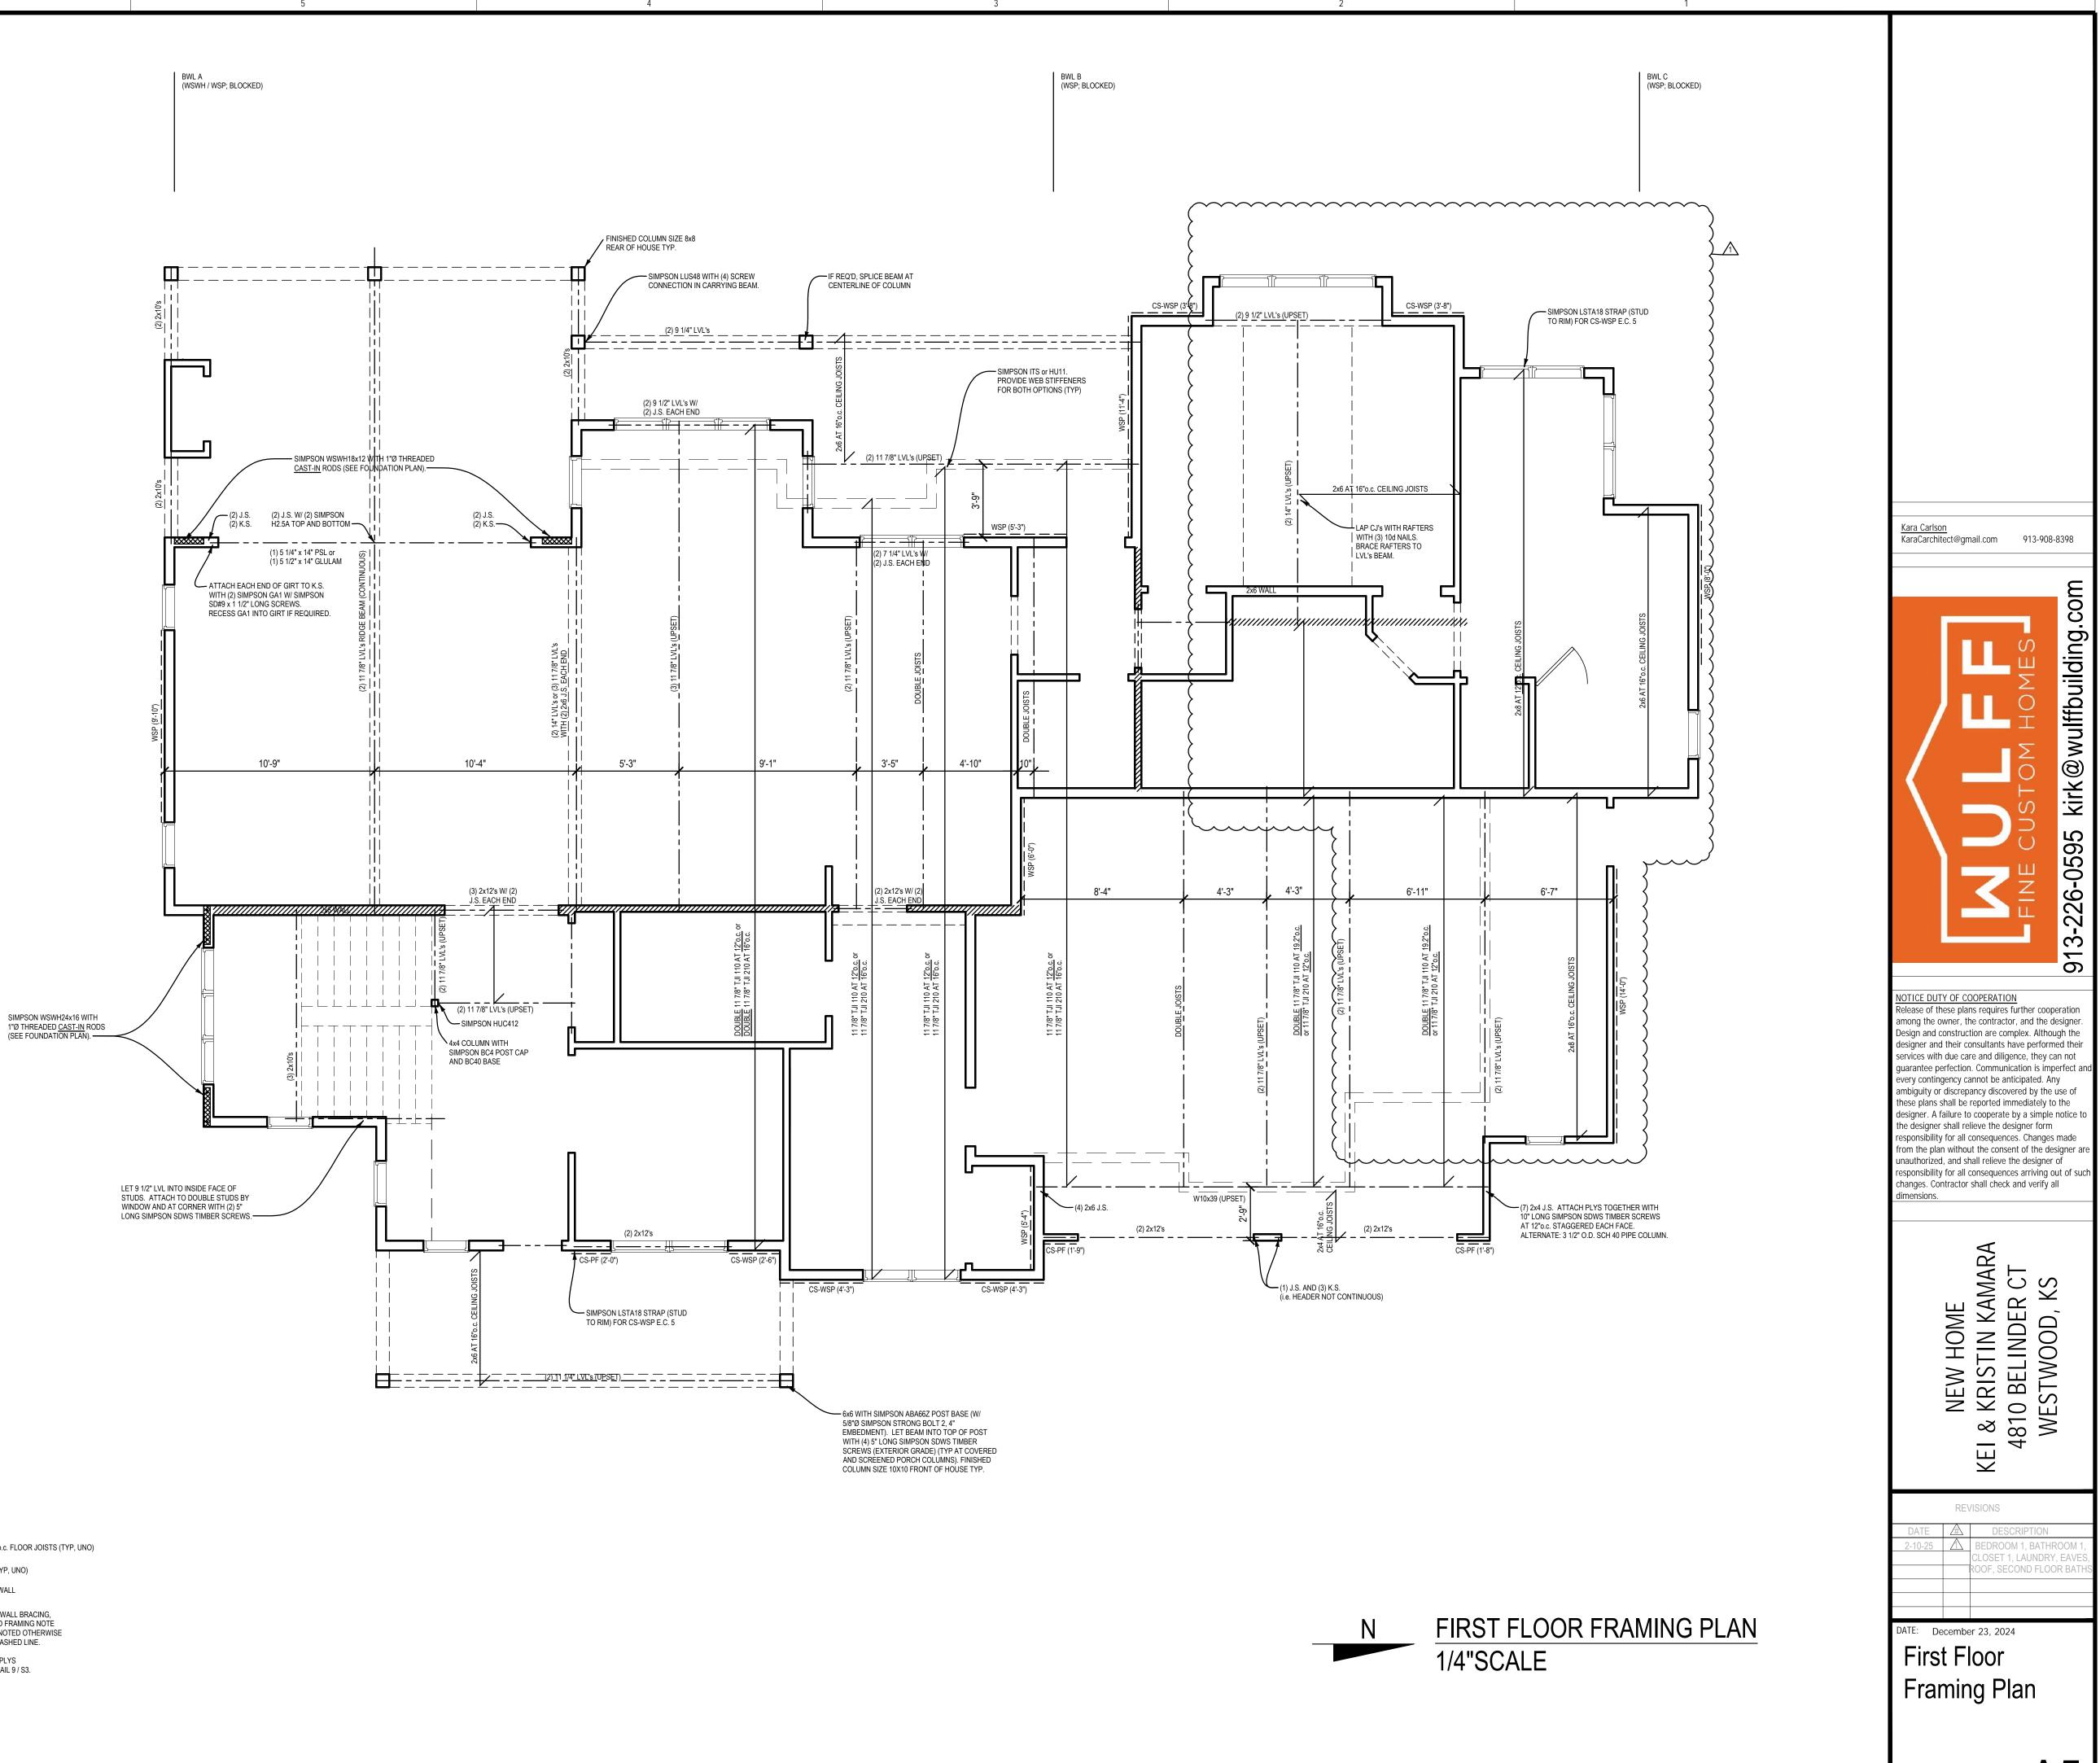

A5