


F
E
D
C
B
A

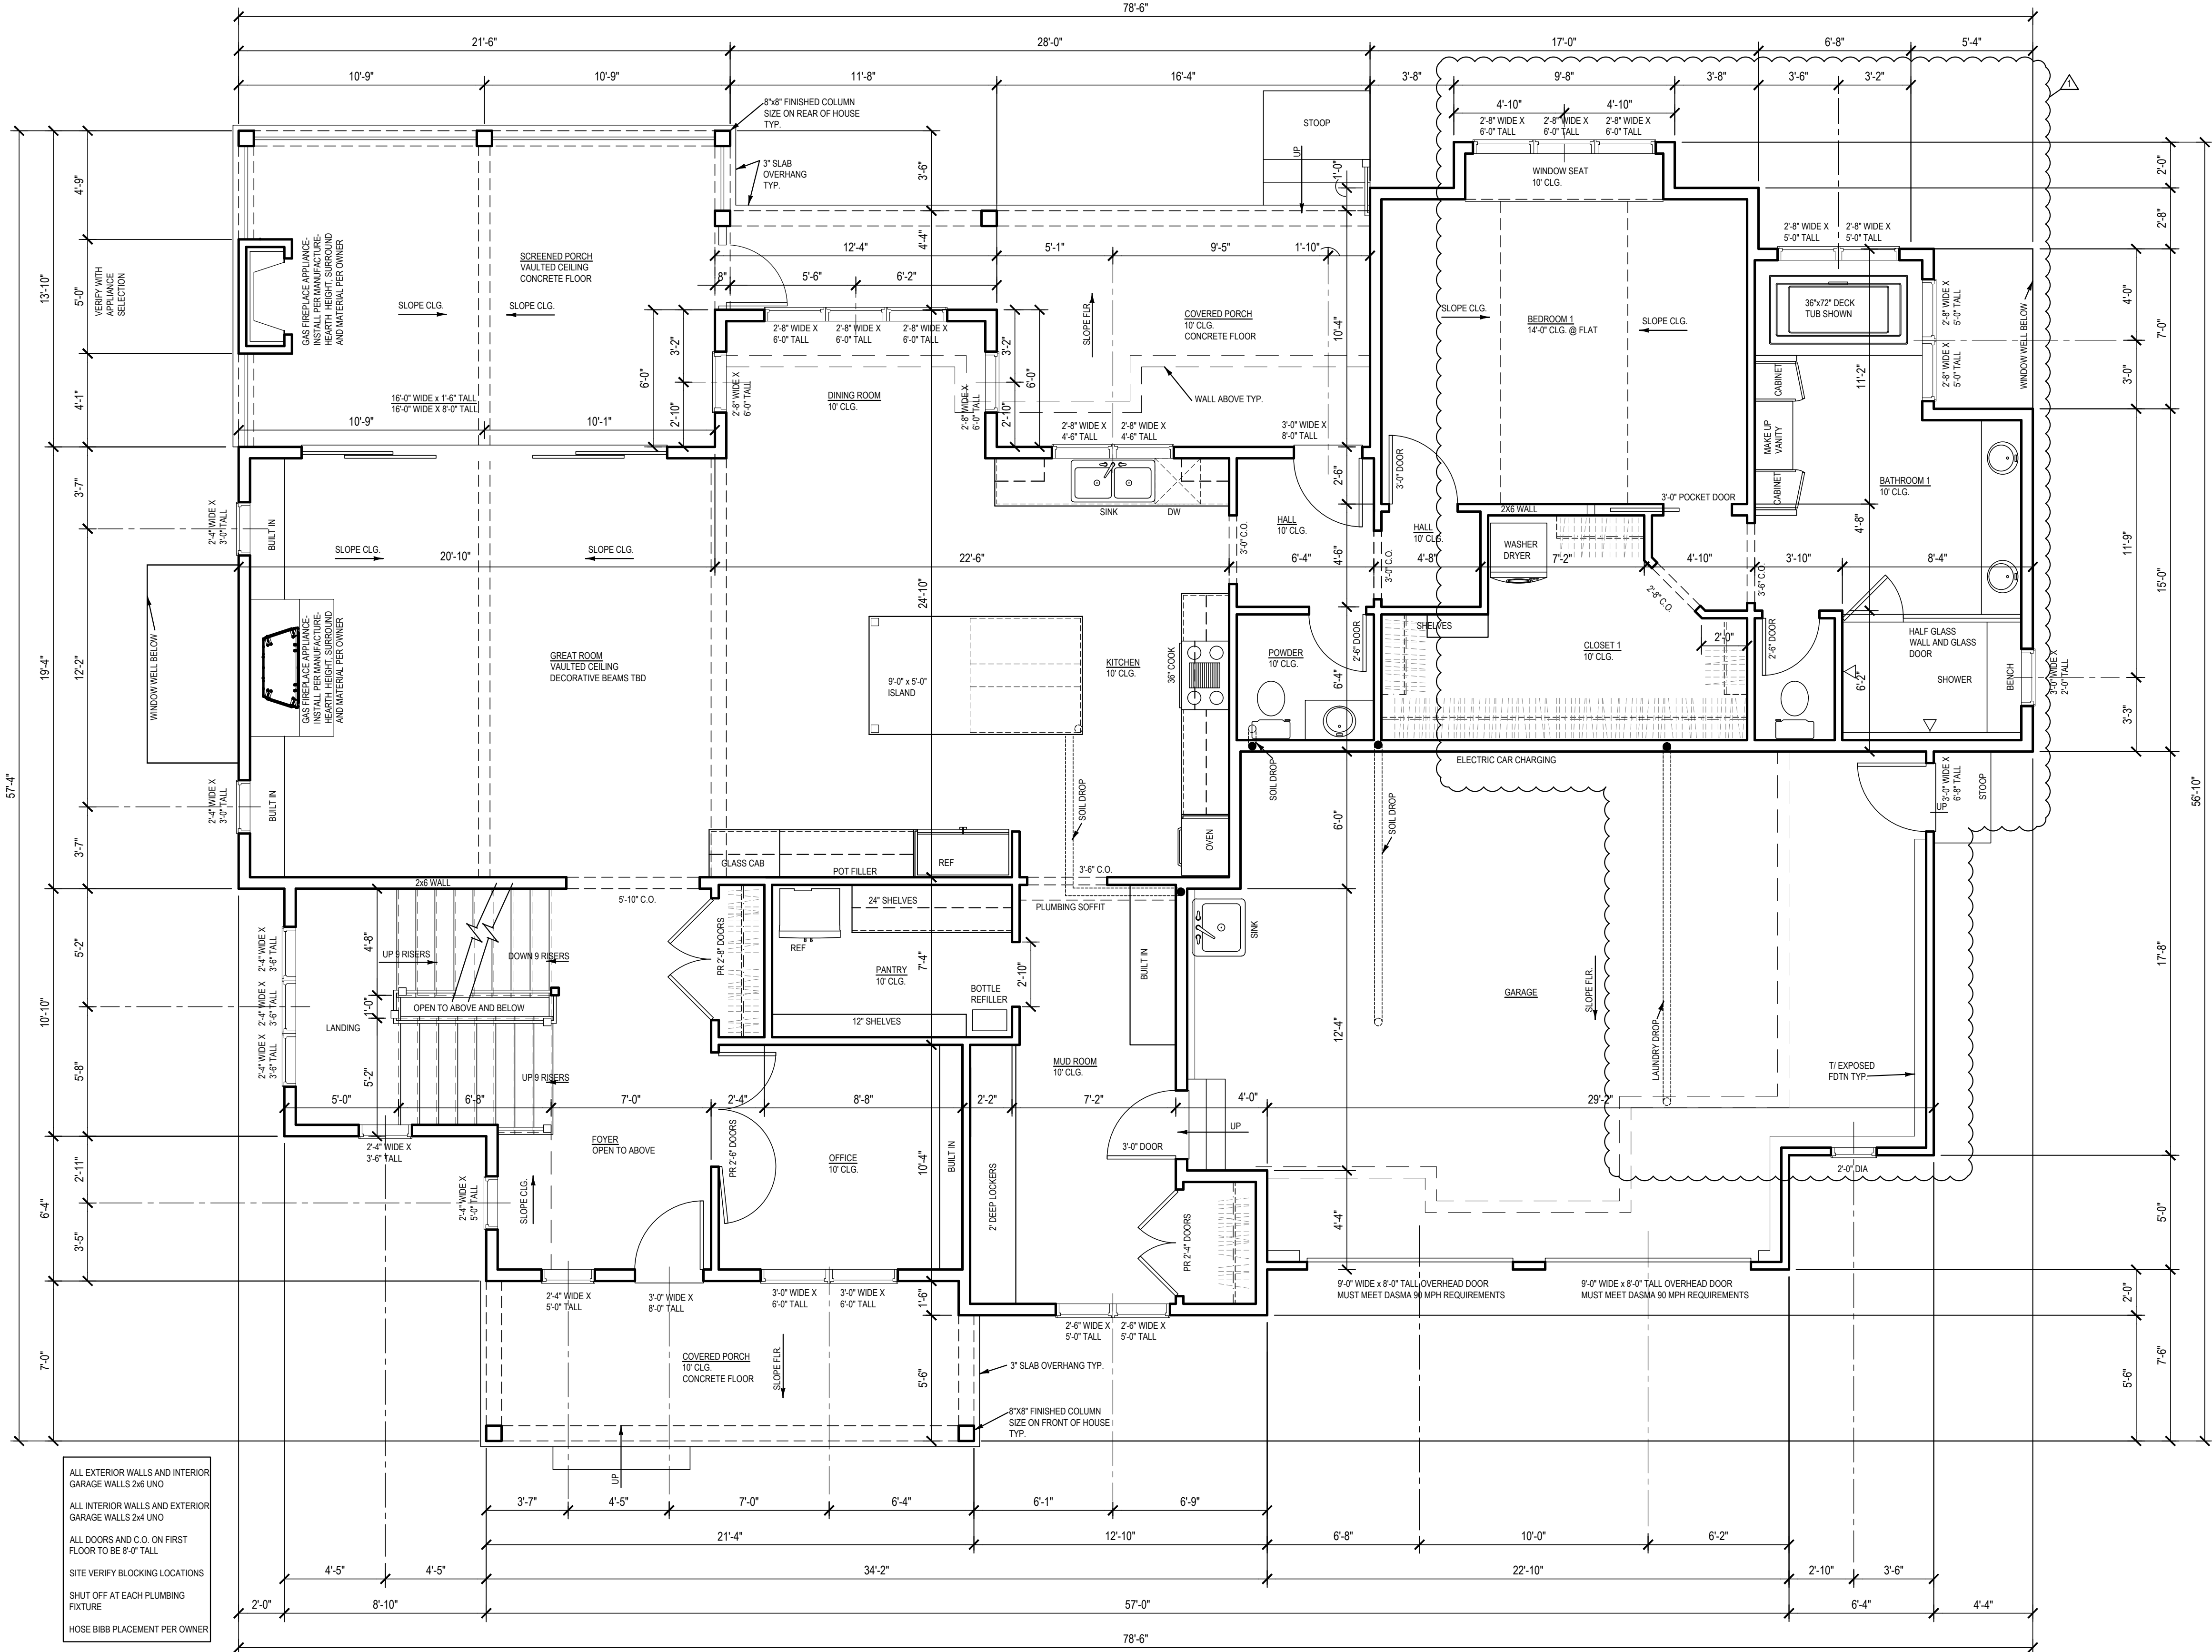

FIRST FLOOR PLAN
1/4"SCALE
2,321 INTERIOR SF
674 GARAGE SF
150 FRONT PORCH SF
294 REAR SCREENED PORCH SF
224 REAR COVERED PORCH SF

Kara Carlson
KaraCarchitect@gmail.com 913-908-8398

913-226-0595 kirk@wulffbuilding.com

NOTICE DUTY OF COOPERATION
Release of these plans requires further cooperation among the owner, the contractor, and the designer. Design and construction are complex. Although the designer and their consultants have performed their services with due care and diligence, they can not guarantee perfection. Communication is imperfect and every contingency cannot be anticipated. Any ambiguity or discrepancy discovered by the use of these plans shall be reported immediately to the designer. A failure to cooperate by a simple notice to the designer shall relieve the designer from responsibility for all consequences. Changes made from the plan without the consent of the designer are unauthorized, and shall relieve the designer of responsibility for all consequences arising out of such changes. Contractor shall check and verify all dimensions.

NEW HOME
KEI & KRISTIN KAMARA
4810 BELINDER CT
WESTWOOD, KS

REVISIONS		
DATE	DESCRIPTION	
2-10-25	BEDROOM 1, BATHROOM 1, CLOSET 1, LAUNDRY, EAVES, ROOF, SECOND FLOOR BATHS	

DATE: December 23, 2024
First Floor Plan

A6