


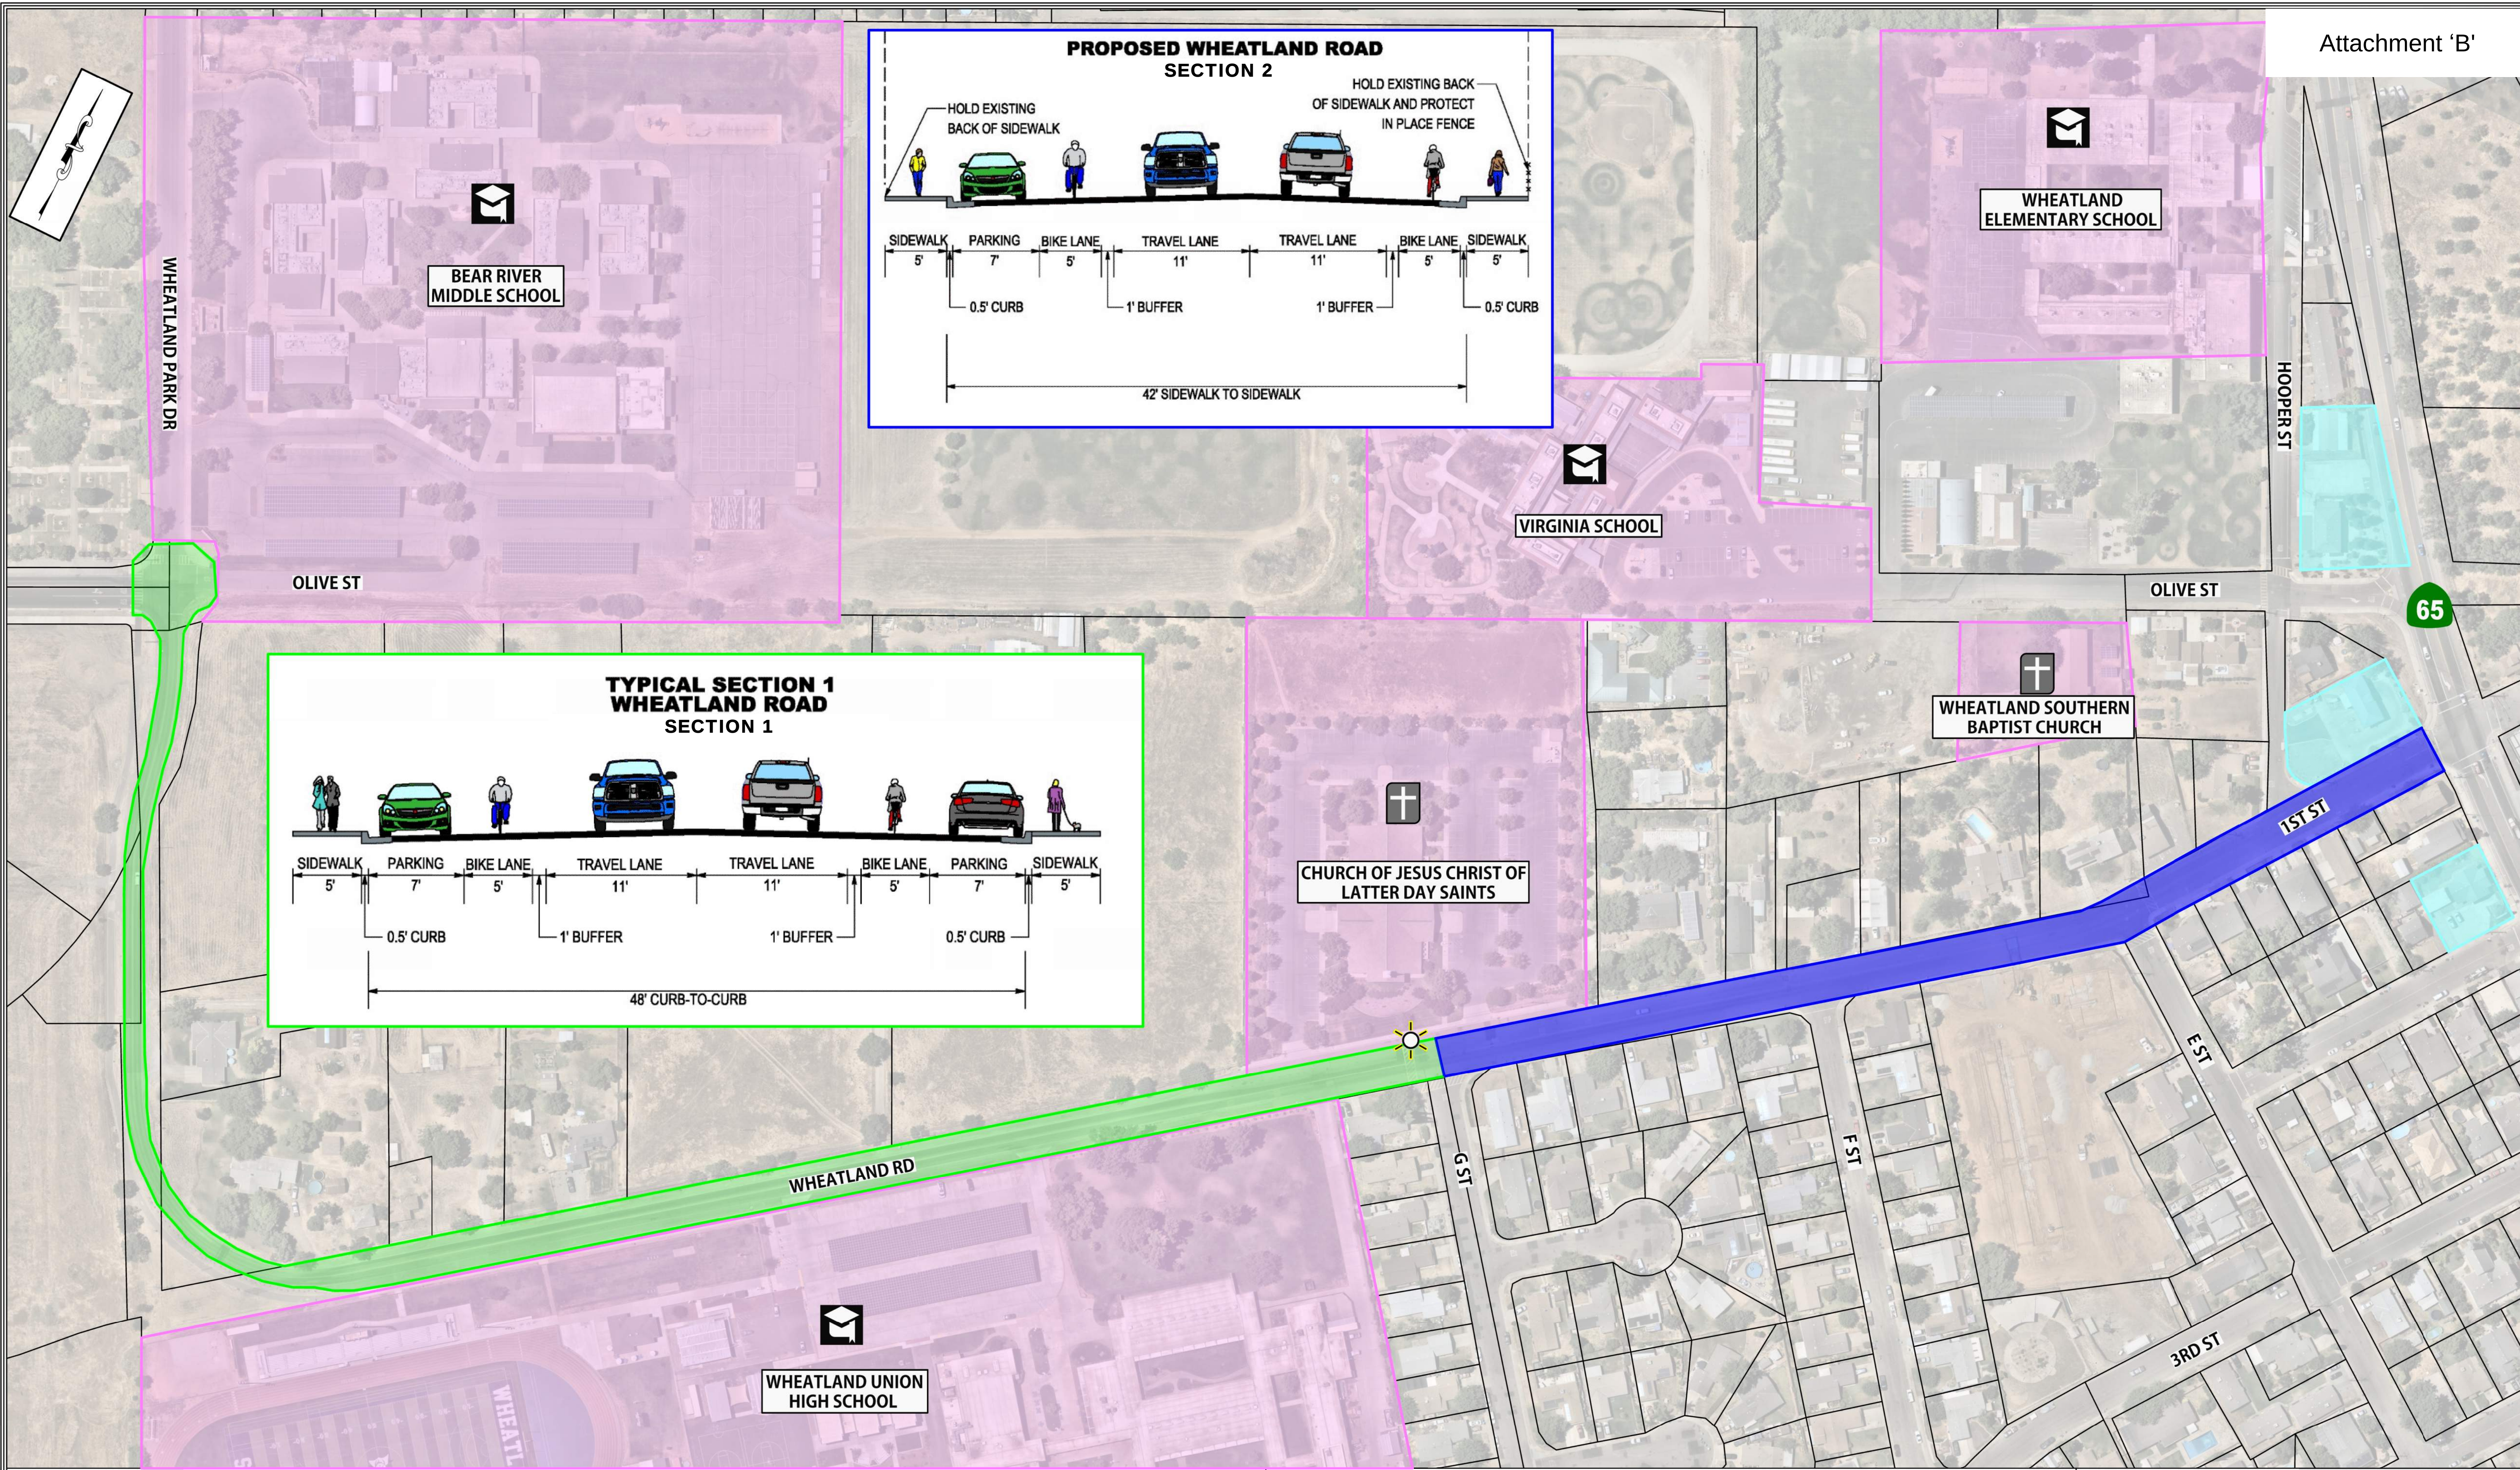

LEGEND :		WHEATLAND ROAD COMPLETE STREETS	PROJECT OVERVIEW
	WHEATLAND ROAD PROPOSED ROADWORK SECTION 1		
	WHEATLAND ROAD PROPOSED ROADWORK SECTION 2		COMMERCIAL OFFERINGS (GAS STATION, CAR WASH, NOTARY PUBLIC, ETC)
	FLASHING BEACONS		

FEET
SCALE: 0 100 200 400
DATE: JULY 2026
PREPARED BY: **DOKKEN ENGINEERING**
110 Blue Ravine Rd Suite 200
Folsom, CA, 95630 (916)858-0642