


WHITEWATER  
POLICE  
DEPARTMENT

EVIDENCE  
STORAGE AND  
TRAINING BUILDING

109 COUNTY HIGHWAY U  
WHITEWATER, WI 53190

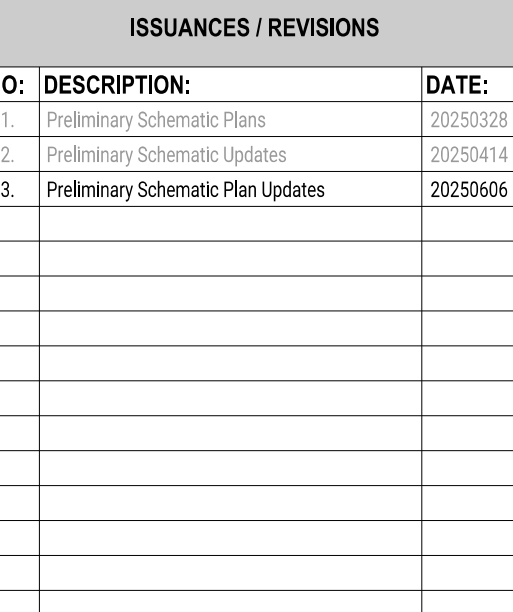

No part of this drawing may be used or reproduced in any form or by any means, or stored in a database or retrieval system, without prior written permission of.

ANGUS - YOUNG ASSOCIATES, INC.  
Copyright © 2025 All Rights Reserved

PROJECT NUMBER

80440

APPROVED BY

WPD

REVIEWED BY


---

DRAWN BY

AYA

## E LAYOUT PLAN

# C101

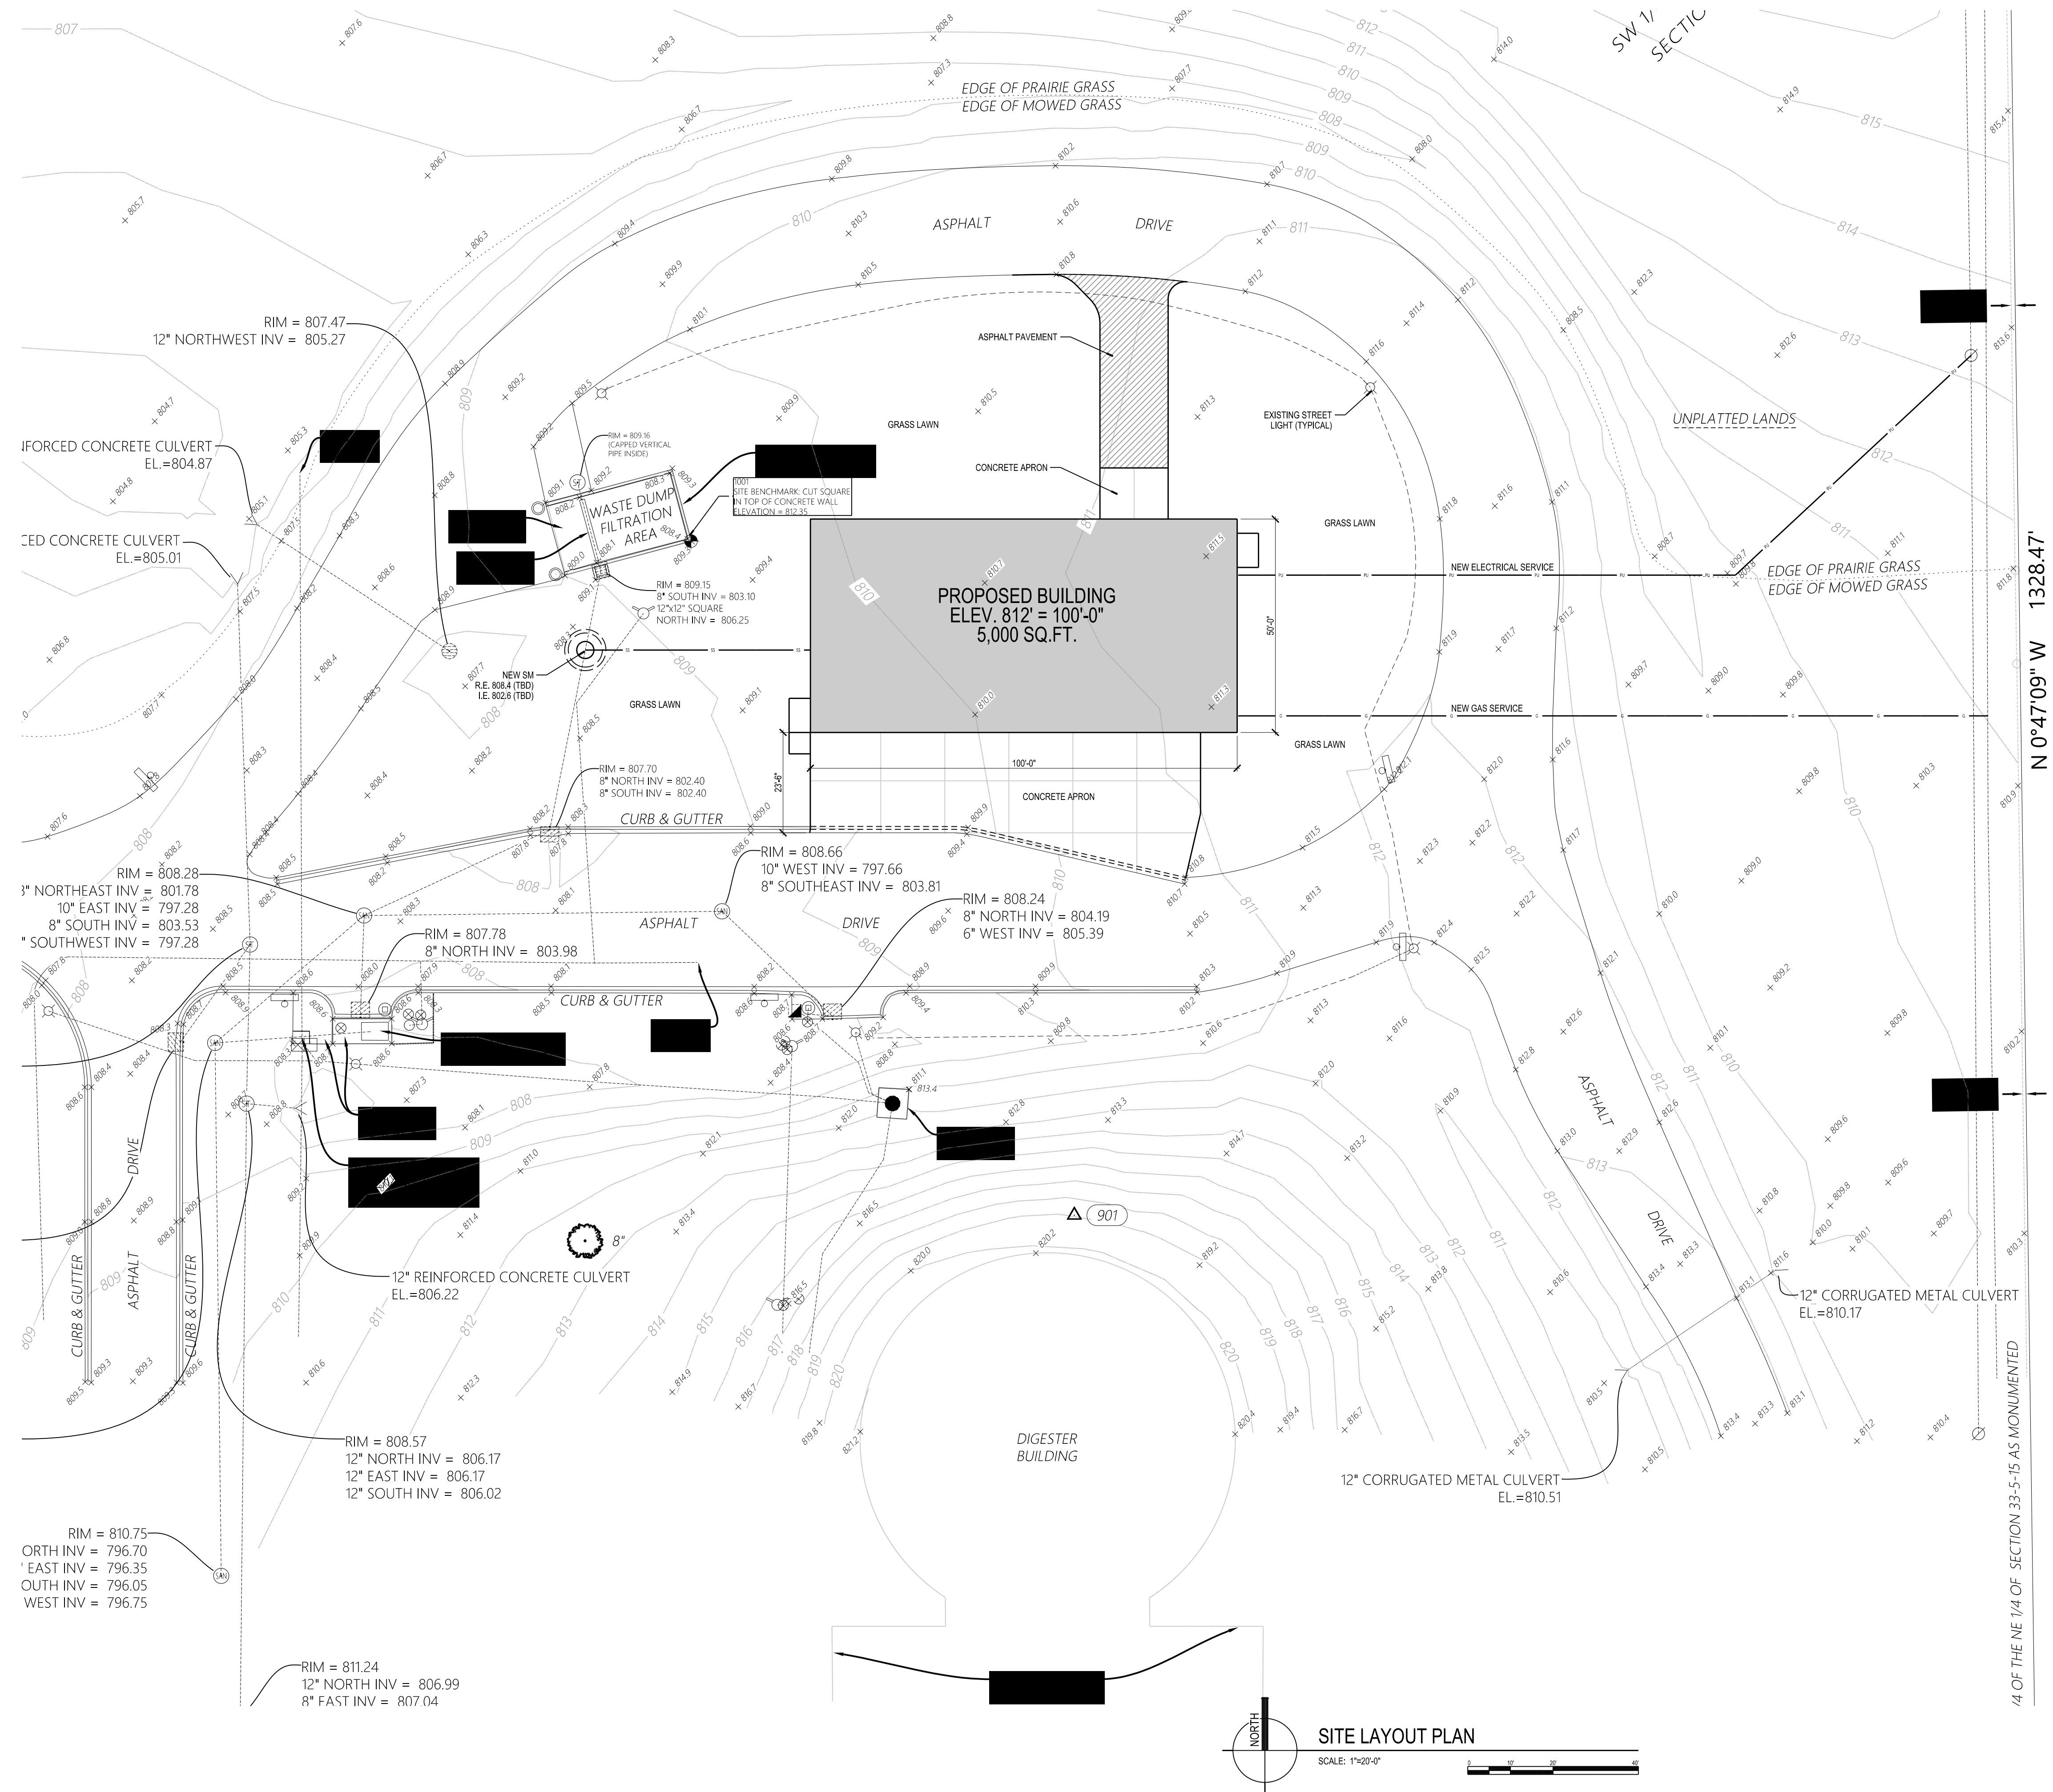

PRELIMINARY - NOT FOR CONSTRUCTION

SCALE: 1"=20'-0"

X:\80440\cad\80440shC101.dgn

jimt

PLOTTED BY:

ORIGINAL SIZE: 24" x 36"