
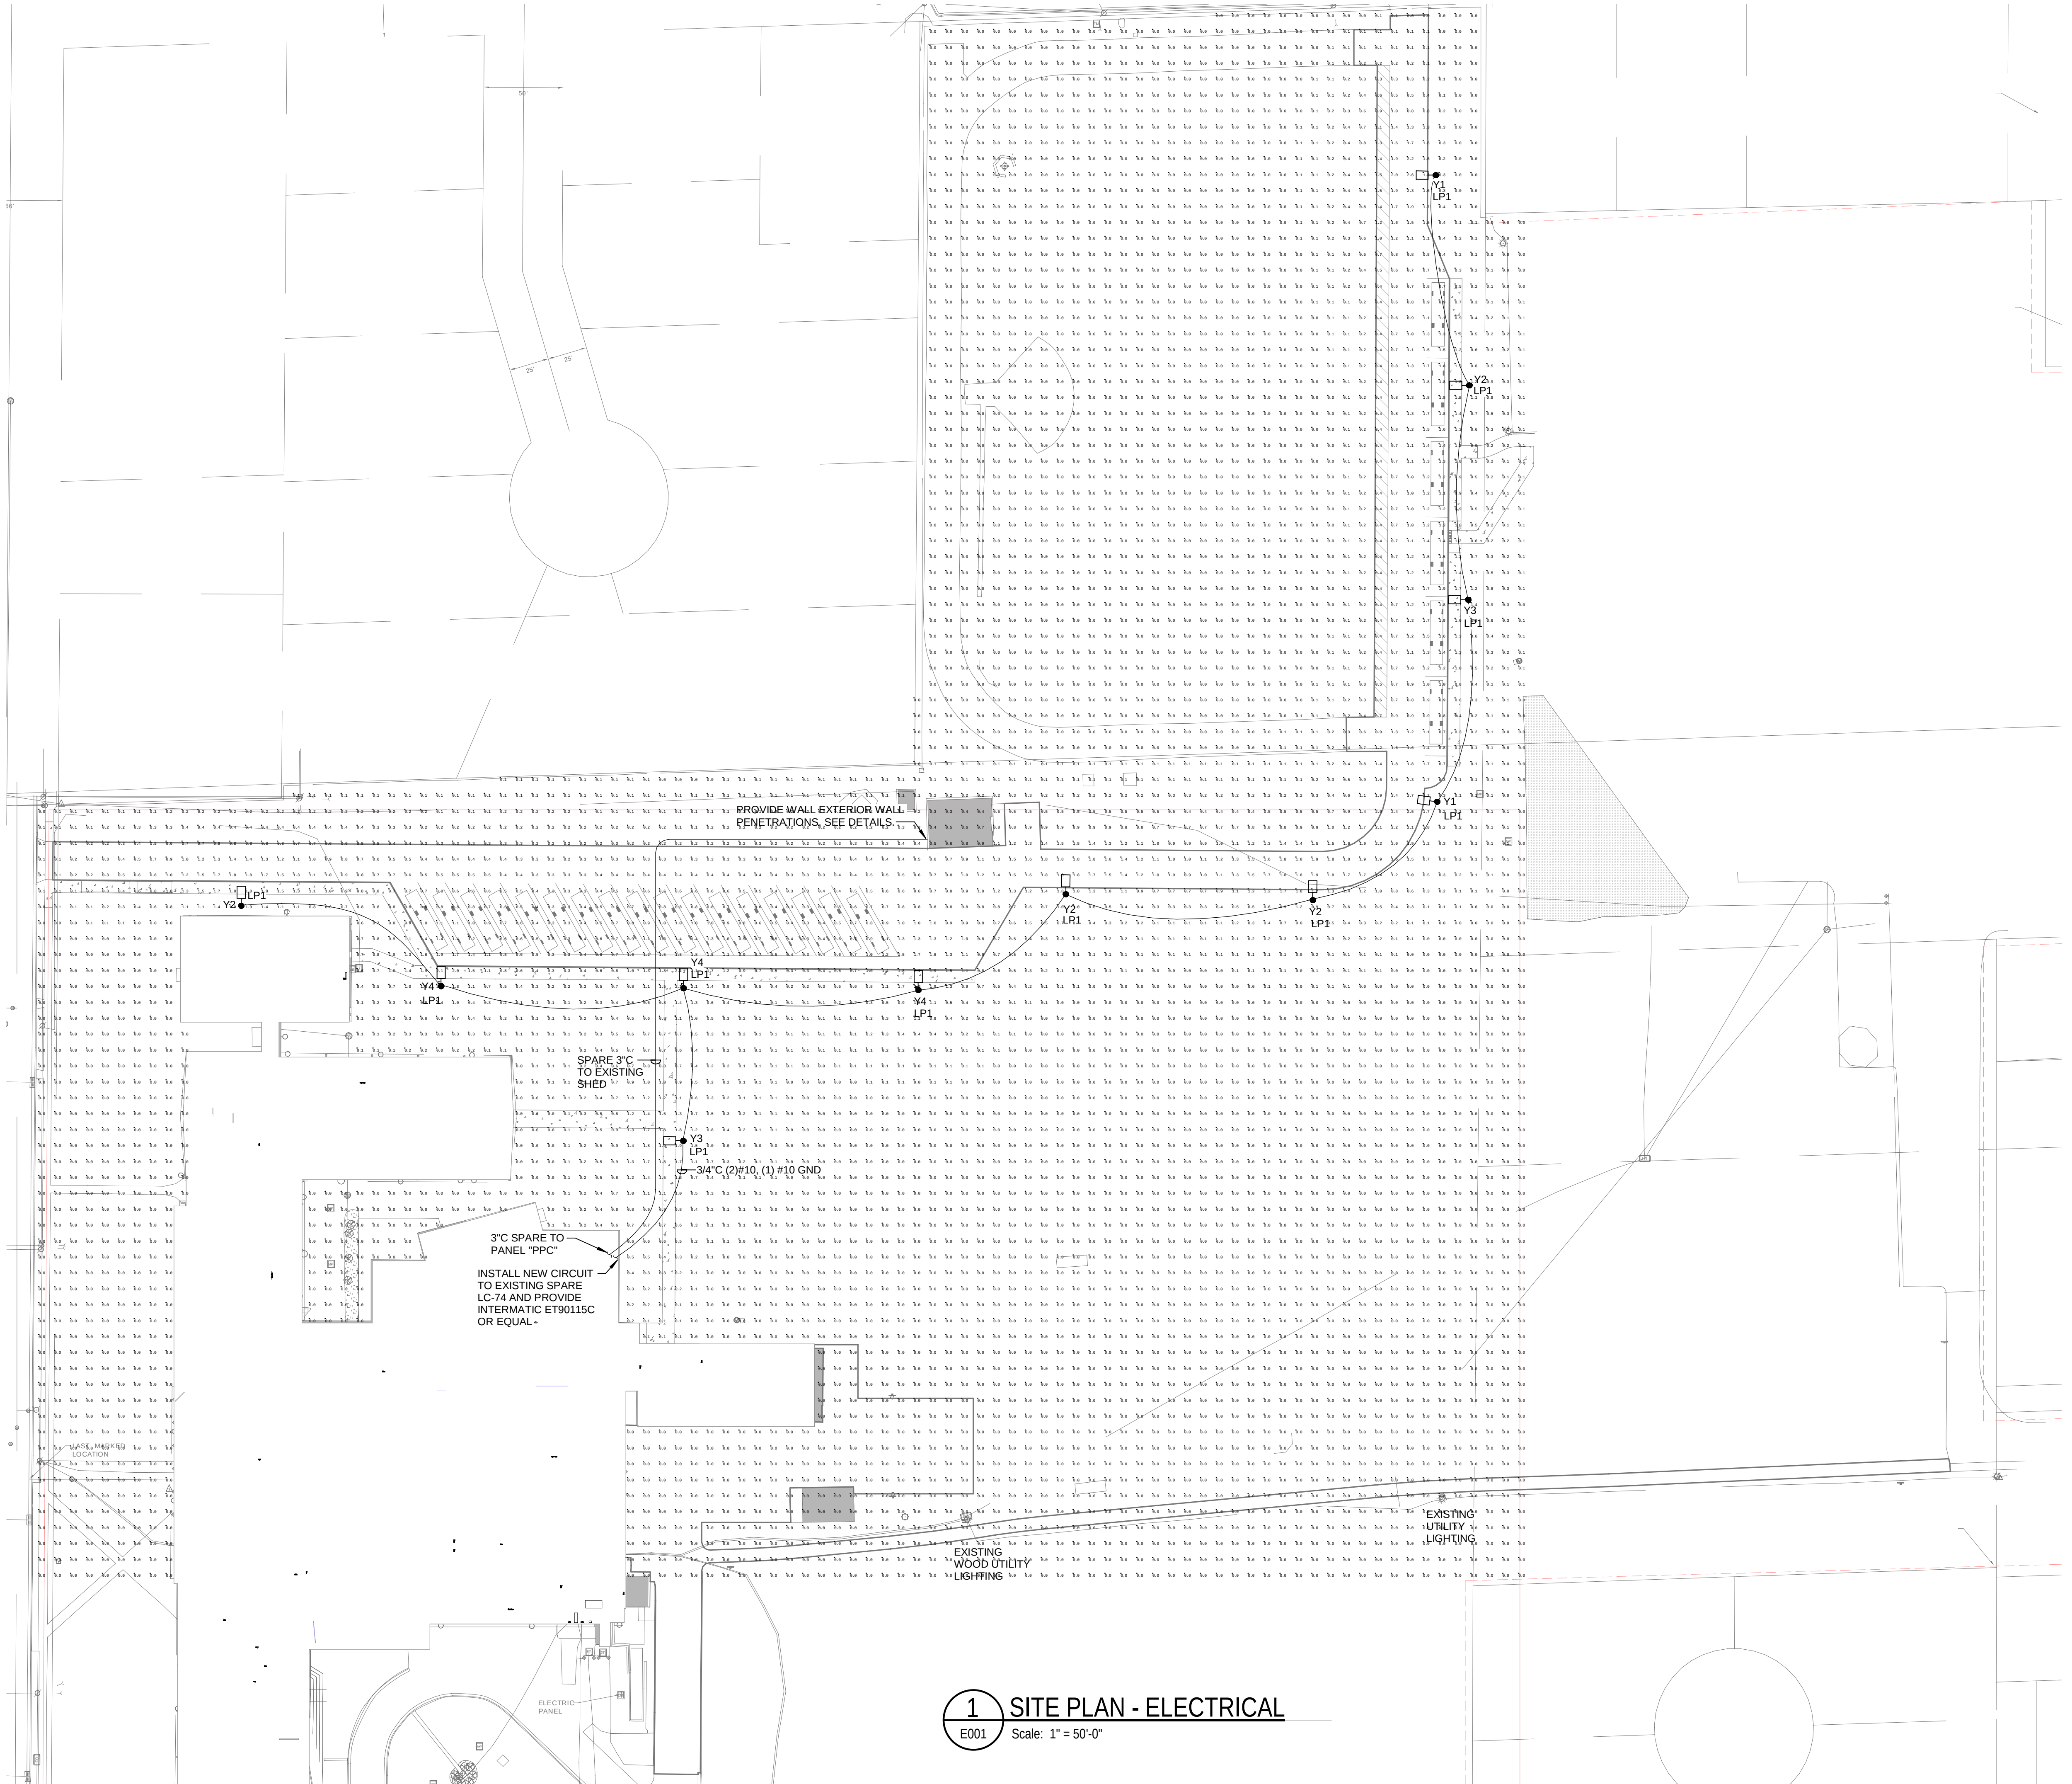


Autodesk Docs\10705 - Whitewater Unified School District Facility Master Planning\024\037724L\_Whitewater Middle School\_ELECT\_R2.dwg  
12/19/2025 1:33:33 PM

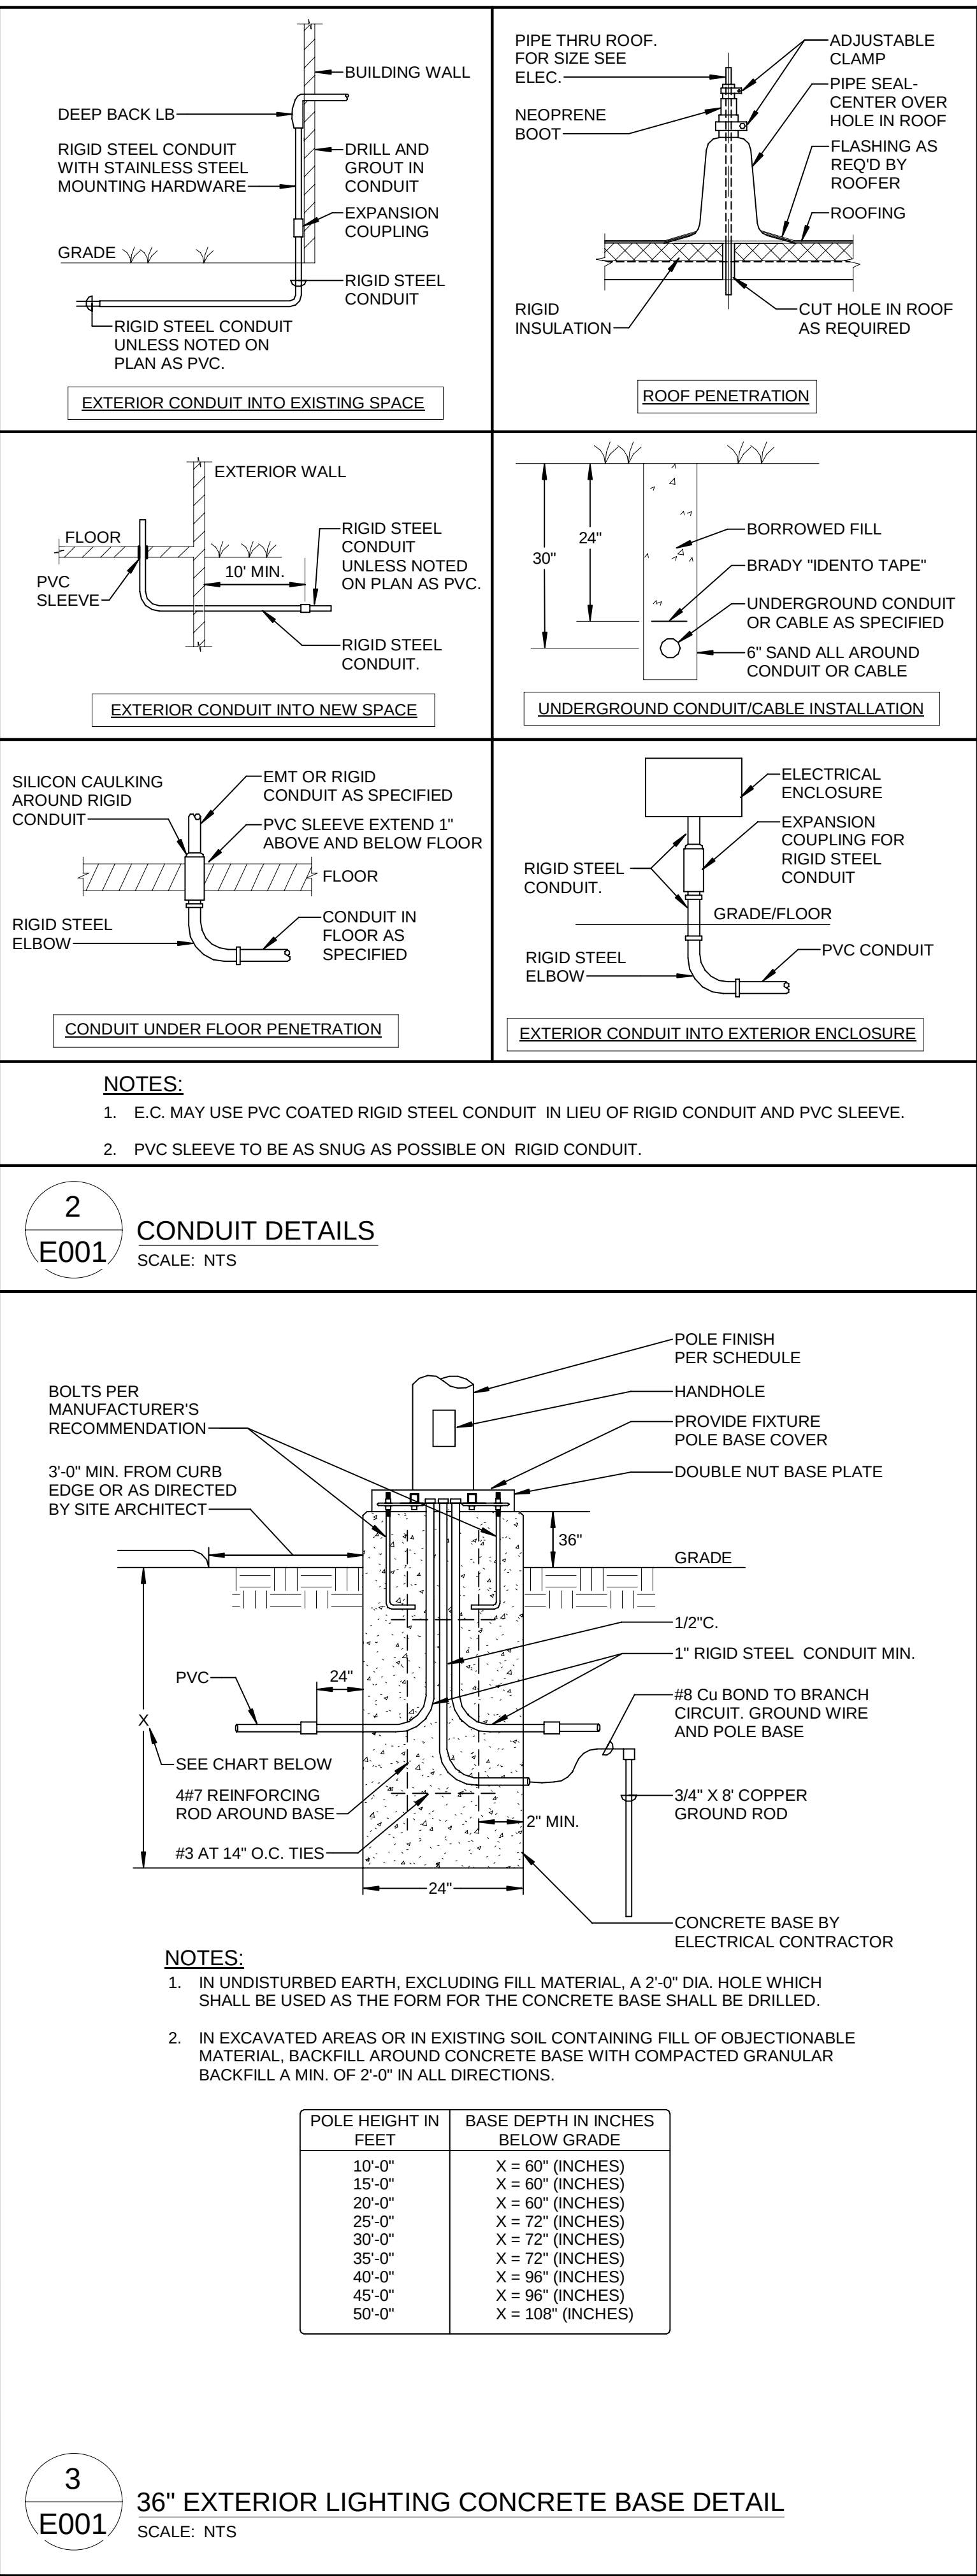

| WHITETER MIDDLE SCHOOL - FIXTURE SCHEDULE                                                                                  |                                               |             |           |       |                |                                |      |  |  |
|---|-----------------------------------------------|-------------|-----------|-------|----------------|--------------------------------|------|--|--|
| TYPE   | DESCRIPTION                                   | LUMENS DEL. | LAMP TYPE | WATTS | MANUFACTURER   | CATALOG NUMBER                 | NOTE |  |  |
| Y1   | POLE MOUNTED AREA LIGHT W/BACK LIGHT CONTROL  | 10,000      | 4000K LED | 104   | LITHONIA       | DSX1 LED P3 40K 70CRI BLC2     |      |  |  |
| Y2   | POLE MOUNTED AREA LIGHT                       | 14,000      | 4000K LED | 104   | MCGRAW-EDISON  | GALN-SA2A-740-U-SL4-B2         |      |  |  |
| Y3   | POLE MOUNTED AREA LIGHT                       | 13,000      | 4000K LED | 104   | LITHONIA       | DSX1 LED P3 40K 70CRI T2W      |      |  |  |
| Y4   | POLE MOUNTED AREA LIGHT W/HOUSE SIDE SHIELD   | 13,500      | 4000K LED | 104   | LITHONIA       | DSX1 LED P3 40K 70CRI T3M      |      |  |  |
| LP1   | 22' SQUARE STRAIGHT POLE W/BASE               | -           | -         | -     | MCGRAW-EDISON  | GALN-SA3A-740-U-T3-B2          |      |  |  |
|   | UNIVERSAL SINGLE/DOUBLE FACE EXIT RED LETTERS | -           | LED       | 2     | LITHONIA       | DSX1 LED P3 40K 70CRI TFTM HSS |      |  |  |
|   |                                               |             |           |       | MCGRAW-EDISON  | GALN-SA3A-740-U-T4FT-B2        |      |  |  |
|   |                                               |             |           |       | UTILITY METALS | SSSA-11-22-5G-DM19AS-VD-DBLXD  |      |  |  |
|   |                                               |             |           |       | ULSI           | RPSQ-22-4-11-AB-D1-NB          |      |  |  |
|   |                                               |             |           |       | LITHONIA       | LOM-S-W-3-R-120/277            |      |  |  |
|   |                                               |             |           |       | SURELITES      | LPX6                           |      |  |  |
| GENERAL NOTES:   |                                               |             |           |       |                |                                |      |  |  |
| 1. SEE SPECIFICATIONS FOR FIXTURE REQUIREMENTS.                                                                            |                                               |             |           |       |                |                                |      |  |  |
| 2. ALL INTERIOR LED FIXTURES TO HAVE A MINIMUM CRI OF 80+. ALL EXTERIOR LED FIXTURES TO HAVE A MINIMUM CRI OF 70+.         |                                               |             |           |       |                |                                |      |  |  |
| 3. MOUNT FIXTURES AT HEIGHT INDICATED ON DRAWINGS UNLESS NOTED OTHERWISE.                                                  |                                               |             |           |       |                |                                |      |  |  |
| 4. ARCHITECT TO SELECT AND APPROVE ALL FINISHES FOR LIGHT FIXTURES, AND FIXTURE ACCESSORIES.                               |                                               |             |           |       |                |                                |      |  |  |
| 5. PROVIDE GYP. FLANGE WHERE FIXTURES ARE NOT LOCATED IN ACT TILE CEILINGS.                                                |                                               |             |           |       |                |                                |      |  |  |
| PLAN NOTES:   |                                               |             |           |       |                |                                |      |  |  |
| 1. PROVIDE DIRECTION ARROWS AND MOUNTING METHODS AS INDICATED ON PLANS. PROVIDE WIREGUARD IN GYMS OR WHERE NOTED ON PLANS. |                                               |             |           |       |                |                                |      |  |  |
| 2. PROVIDE VIBRATION DAMPENER. PROVIDE CONCRETE POLE BASE PER DETAIL 1/E302.                                               |                                               |             |           |       |                |                                |      |  |  |