


# FLOATING DOCK

A = 13111 Mod-U-Dock O/S Corner Bracket  
 B = 13112 Mod-U-Dock Straight Bracket  
 C = 13113 Mod-U-Dock Outside Corner Bracket  
 D = 13114 Mod-U-Dock 3 WAY I/S Crnr Bracket  
 APC = 13121 Mod-U-Dock Corner Auger Piling Bracket  
 BPC = 13122 Mod-U-Dock Straight Auger Piling Bracket  
 APR/APL = 13125/13126 O/S Corner Piling Bracket  
 m = 17618 Mooring Cleat - 8" Blk  
 u = 43432 "U" Bracket kit w/Bolt

Wheelchair Curb  
 ADA Handrail  
 = 13002 - Spline  
 Grab Loop (Stationary)

## USING 12" FLOATS

(Calcs not including 6'x12' Gangway)  
 Net Buoyancy = 38.86 PSF  
 Total Platform Capacity = 11,501 lbs.  
 FREEBOARD 17" / 296 Sq Ft  
 SUGGESTED CAPACITY - 23 PERSONS

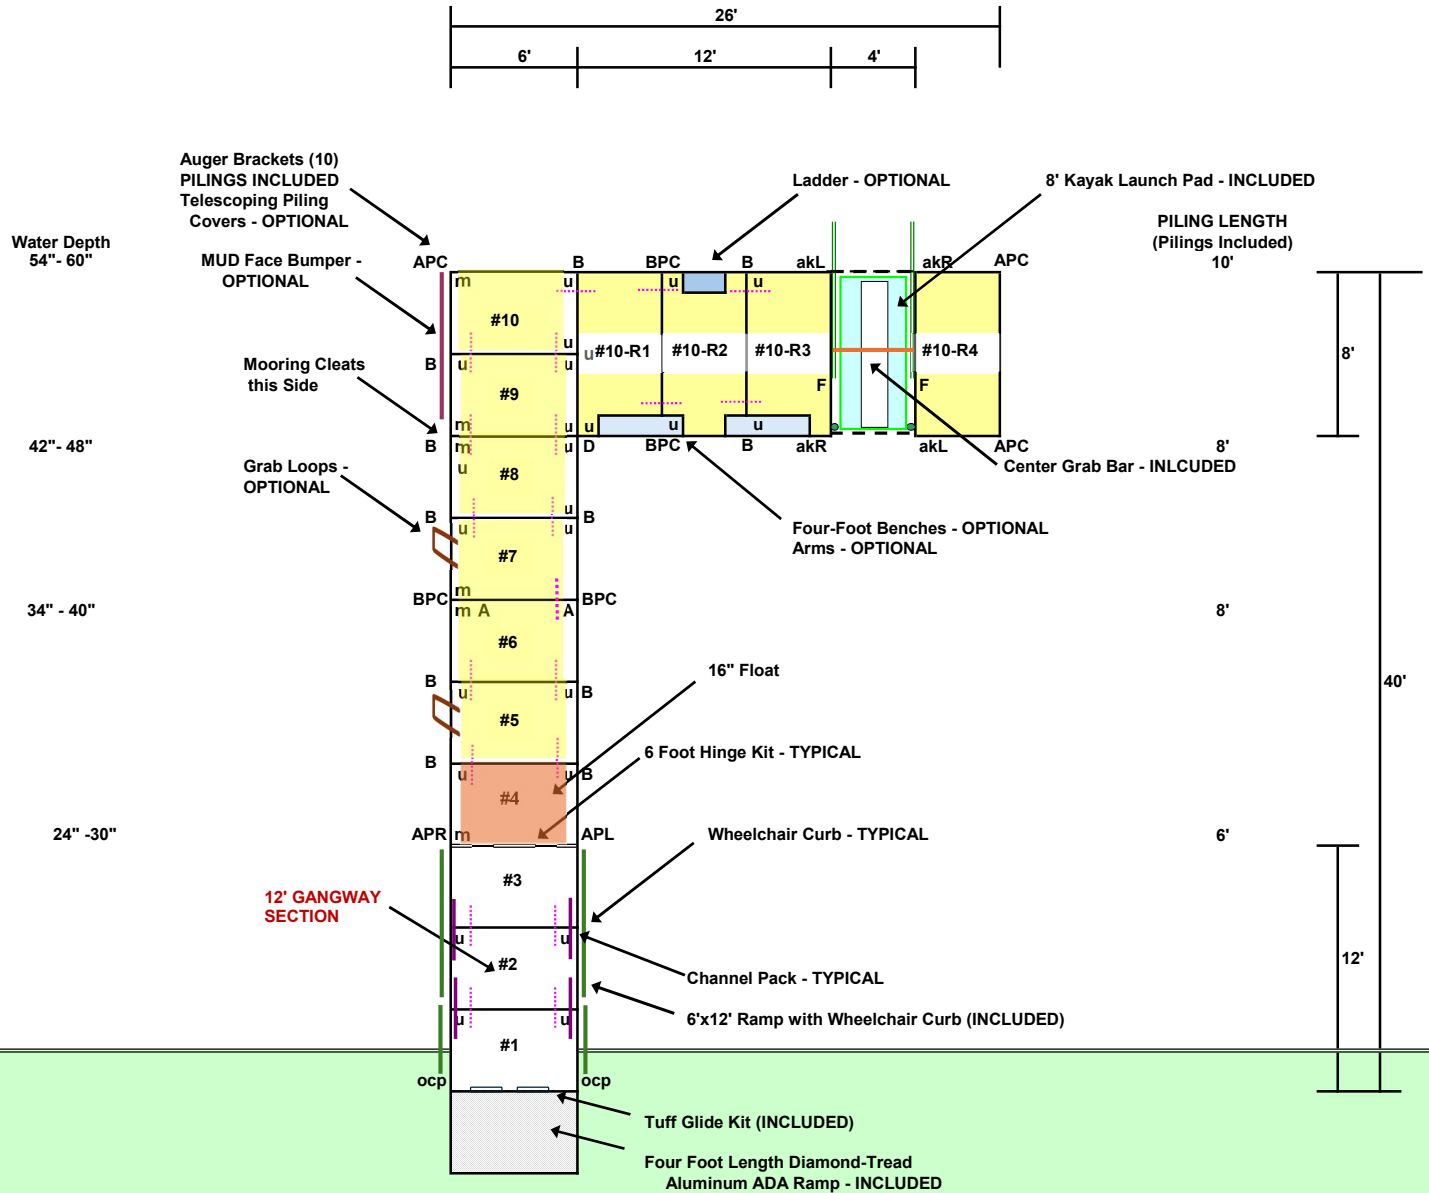

## City of Whitewater

(Park Location), Whitewater, WI 53190

MULTIPURPOSE LAUNCH DOCK - FLOATING - Design #1

Mod-U-Dock Representative: Factory Direct