


FLOATING DOCK

A = 13111 Mod-U-Dock O/S Corner Bracket
 B = 13112 Mod-U-Dock Straight Bracket
 C = 13113 Mod-U-Dock Outside Corner Bracket
 D = 13114 Mod-U-Dock 3 WAY I/S Crnr Bracket
 APC = 13121 Mod-U-Dock Corner Auger Piling Bracket
 BPC = 13122 Mod-U-Dock Straight Auger Piling Bracket
 APR/APL = 13125/13126 O/S Corner Piling Bracket
 m = 17618 Mooring Cleat - 8" Blk
 u = 43432 "U" Bracket kit w/Bolt

Wheelchair Curb
 ADA Handrail
 = 13002 - Spline
 Grab Loop (Stationary)

USING 12" FLOATS

(Calcs not including 6'x12' Gangway)
 Net Buoyancy = 38.14 PSF
 Total Platform Capacity = 16,173 lbs.
 FREEBOARD 17" / 424 Sq Ft
 SUGGESTED CAPACITY - 32 PERSONS

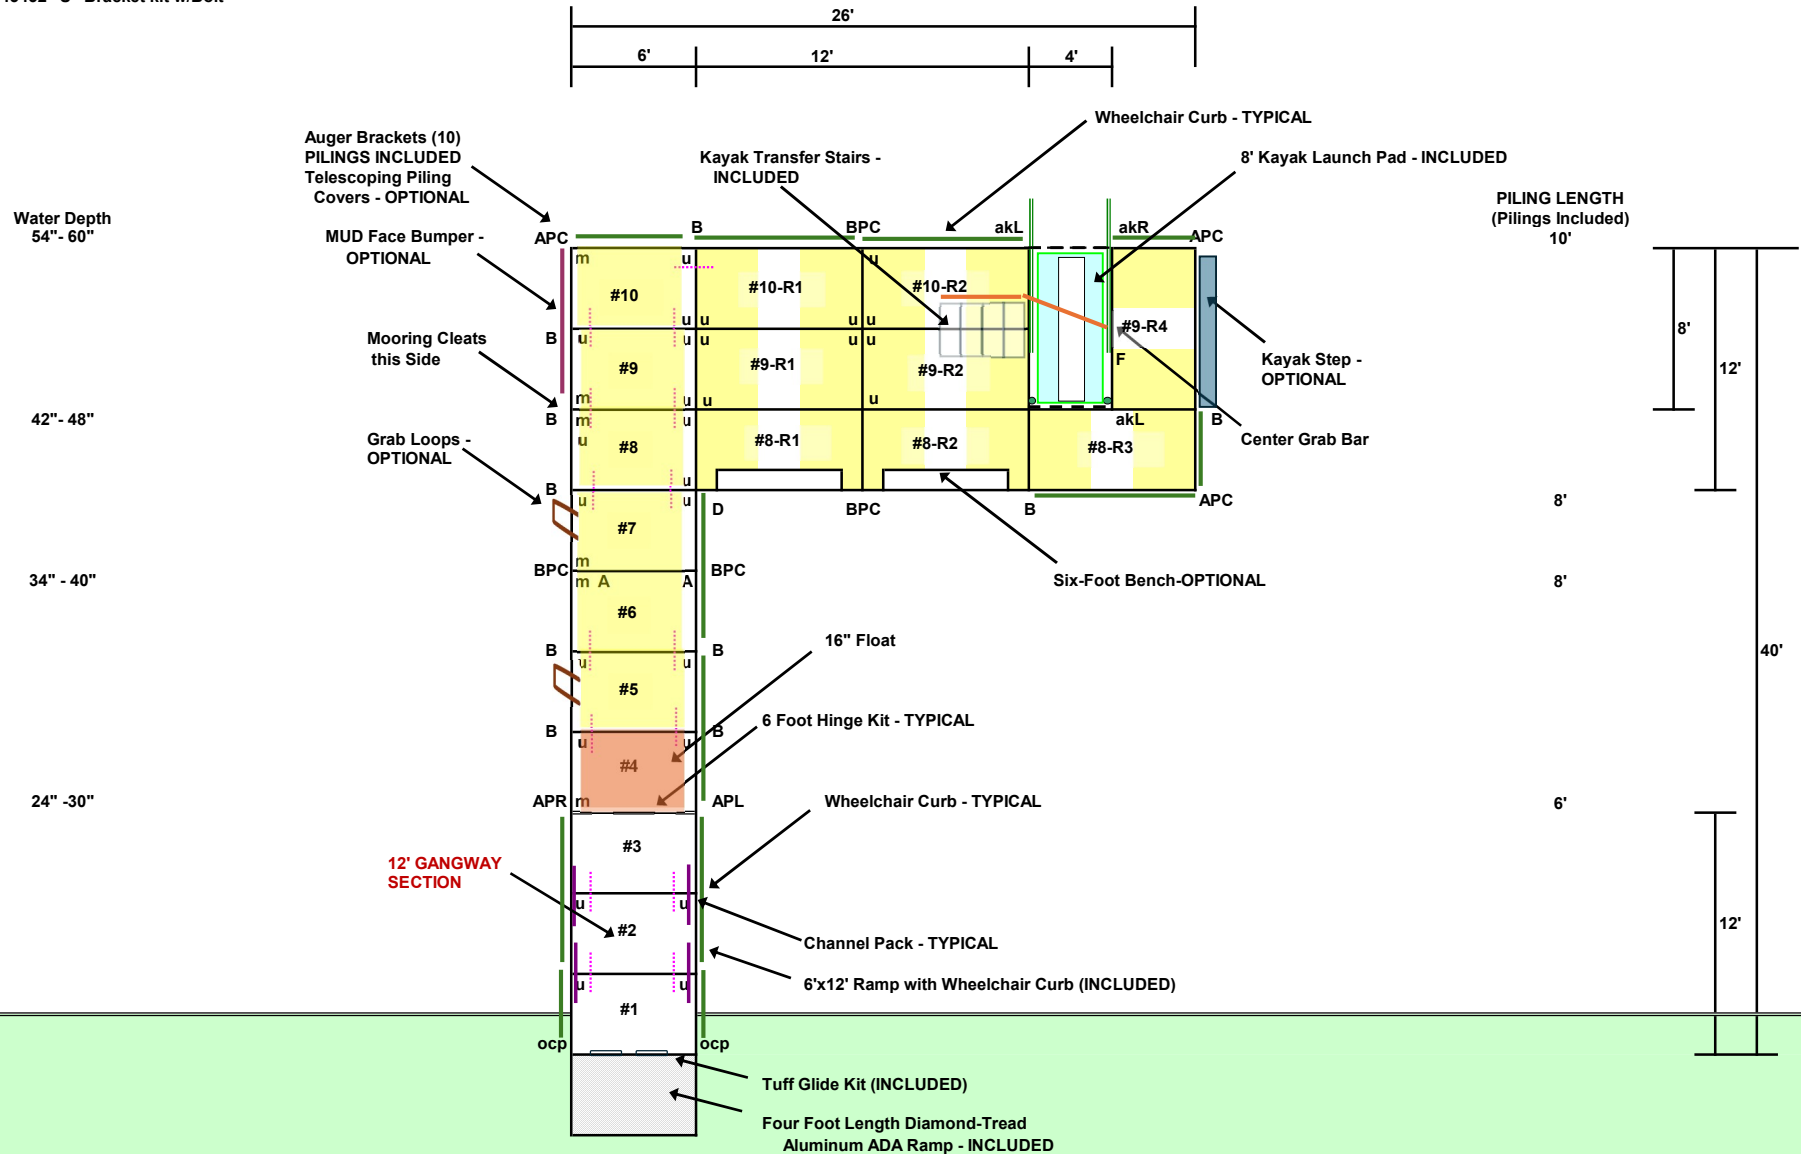

City of Whitewater

(Park Location), Whitewater, WI 53190

MULTIPURPOSE LAUNCH DOCK - FLOATING - Design #2

Mod-U-Dock Representative: Factory Direct