


LIGHTING PLAN

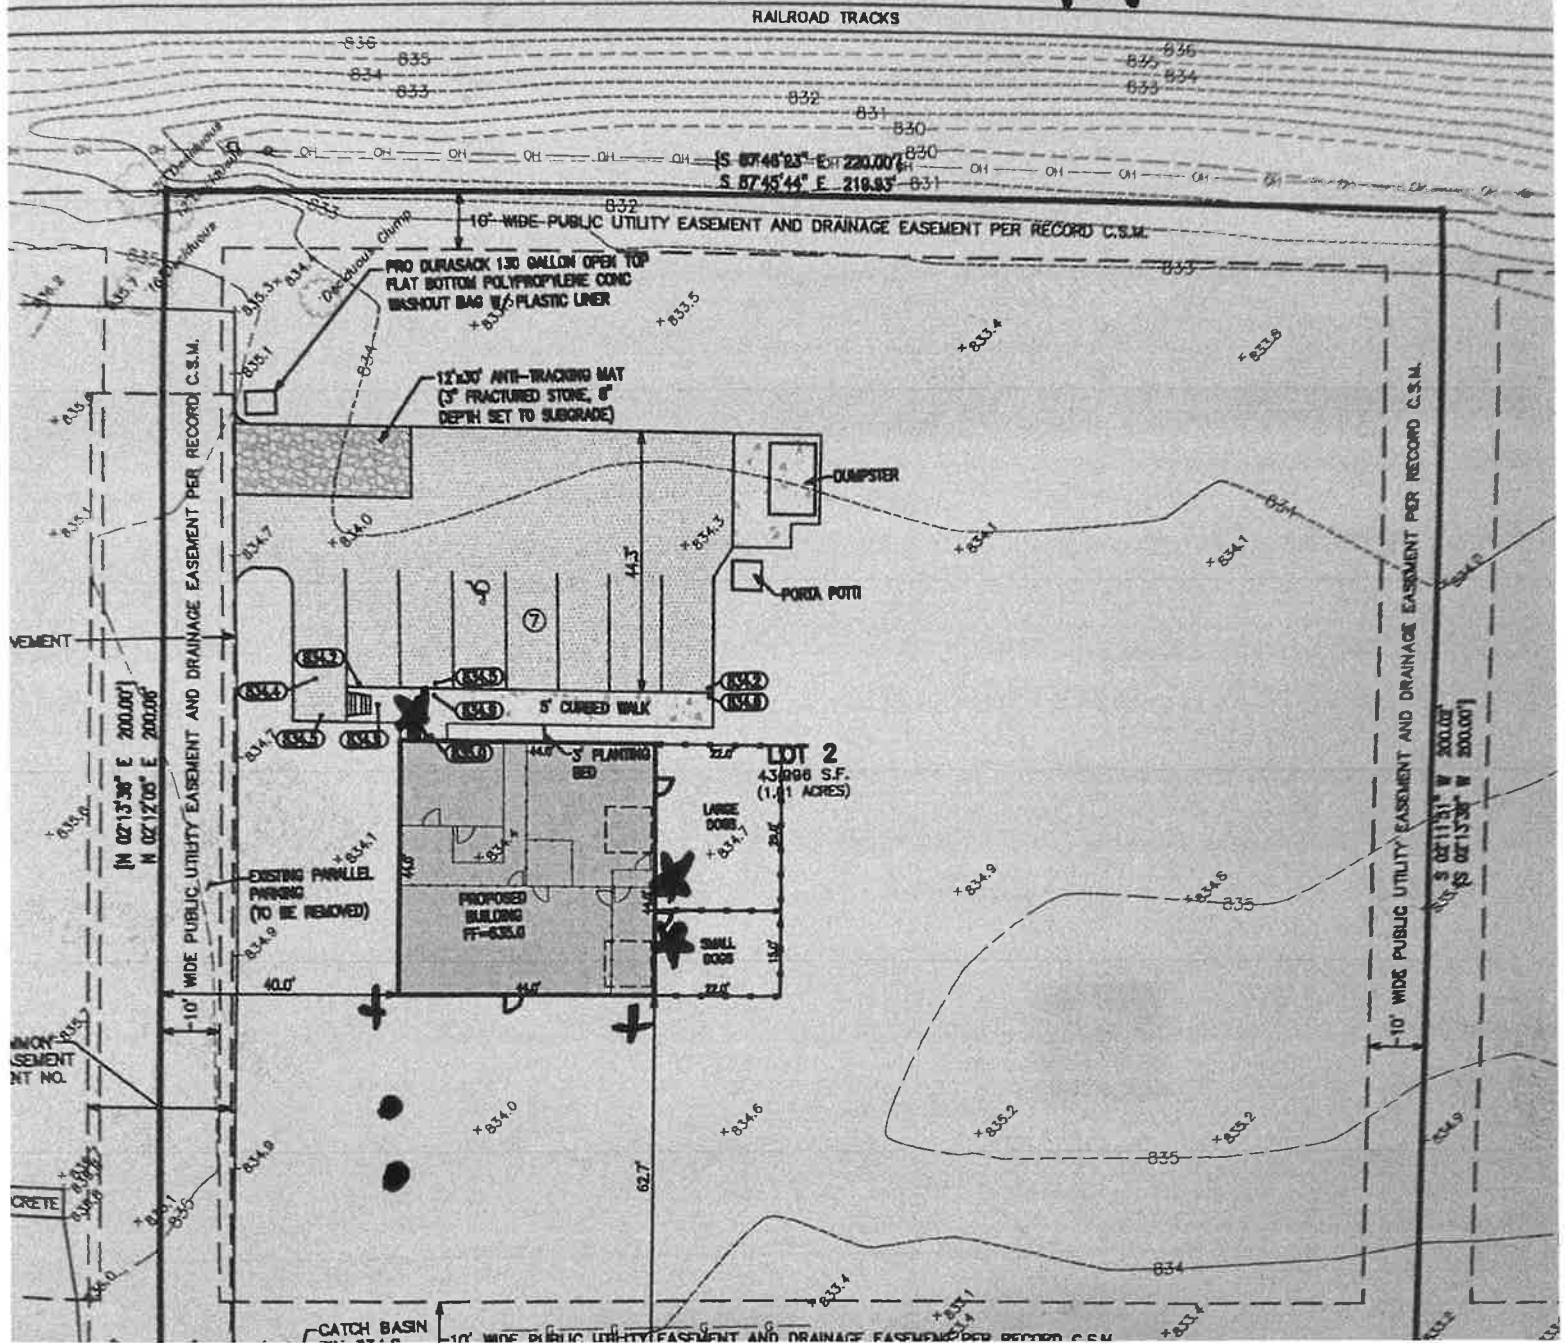

- * Outdoor Fixture on building
- Lights on sign
- + Indirect lights on building