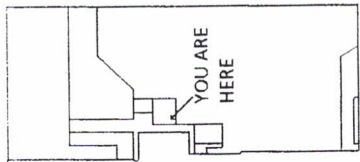


TRATT ST

[illegible]

169	149	129	109	89	68
170	150	130	110	90	69
171	151	131	111	91	70
172	152	132	112	92	71
173	153	133	113	93	72
174	154	134	114	94	73
175	155	135	115	95	74
176	156	136	116	96	75
177	157	137	117	97	76
178	158	138	118	98	77
179	159	139	119	99	78
180	160	140	120	100	79
181	161	141	121	101	80
182	162	142	122	102	81
183	163	143	123	103	82
184	164	144	124	104	83
185	165	145	125	105	84
186	166	146	126	106	85
187	167	147	127	107	86
188	168	148	128	108	87
189	169	149	129	109	88

Cell Tower

Twin Oaks

Dennis\wPublisher\Map Sewer
Please report any changes or corrections
to the office. Printed app. 9/22/16

Storm Drain:


The storm drain is 2 feet from the edge
of the pavement, app 25 feet west of the
mobile home at lot #196

Sewer line


After Lift Station



Clean out


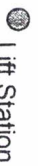


Storm Sewer


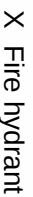



Fire hydrant

#131 Cleanout is app 30" south of home
on 132 evenly spaced between utility
pedestals
#164 clean out is 6 ft south of home,
west 7'10" from patio 28'10 from back
end of home and 6" down.
#168 sewer drop is about 6 feet from
south side of home along axel.

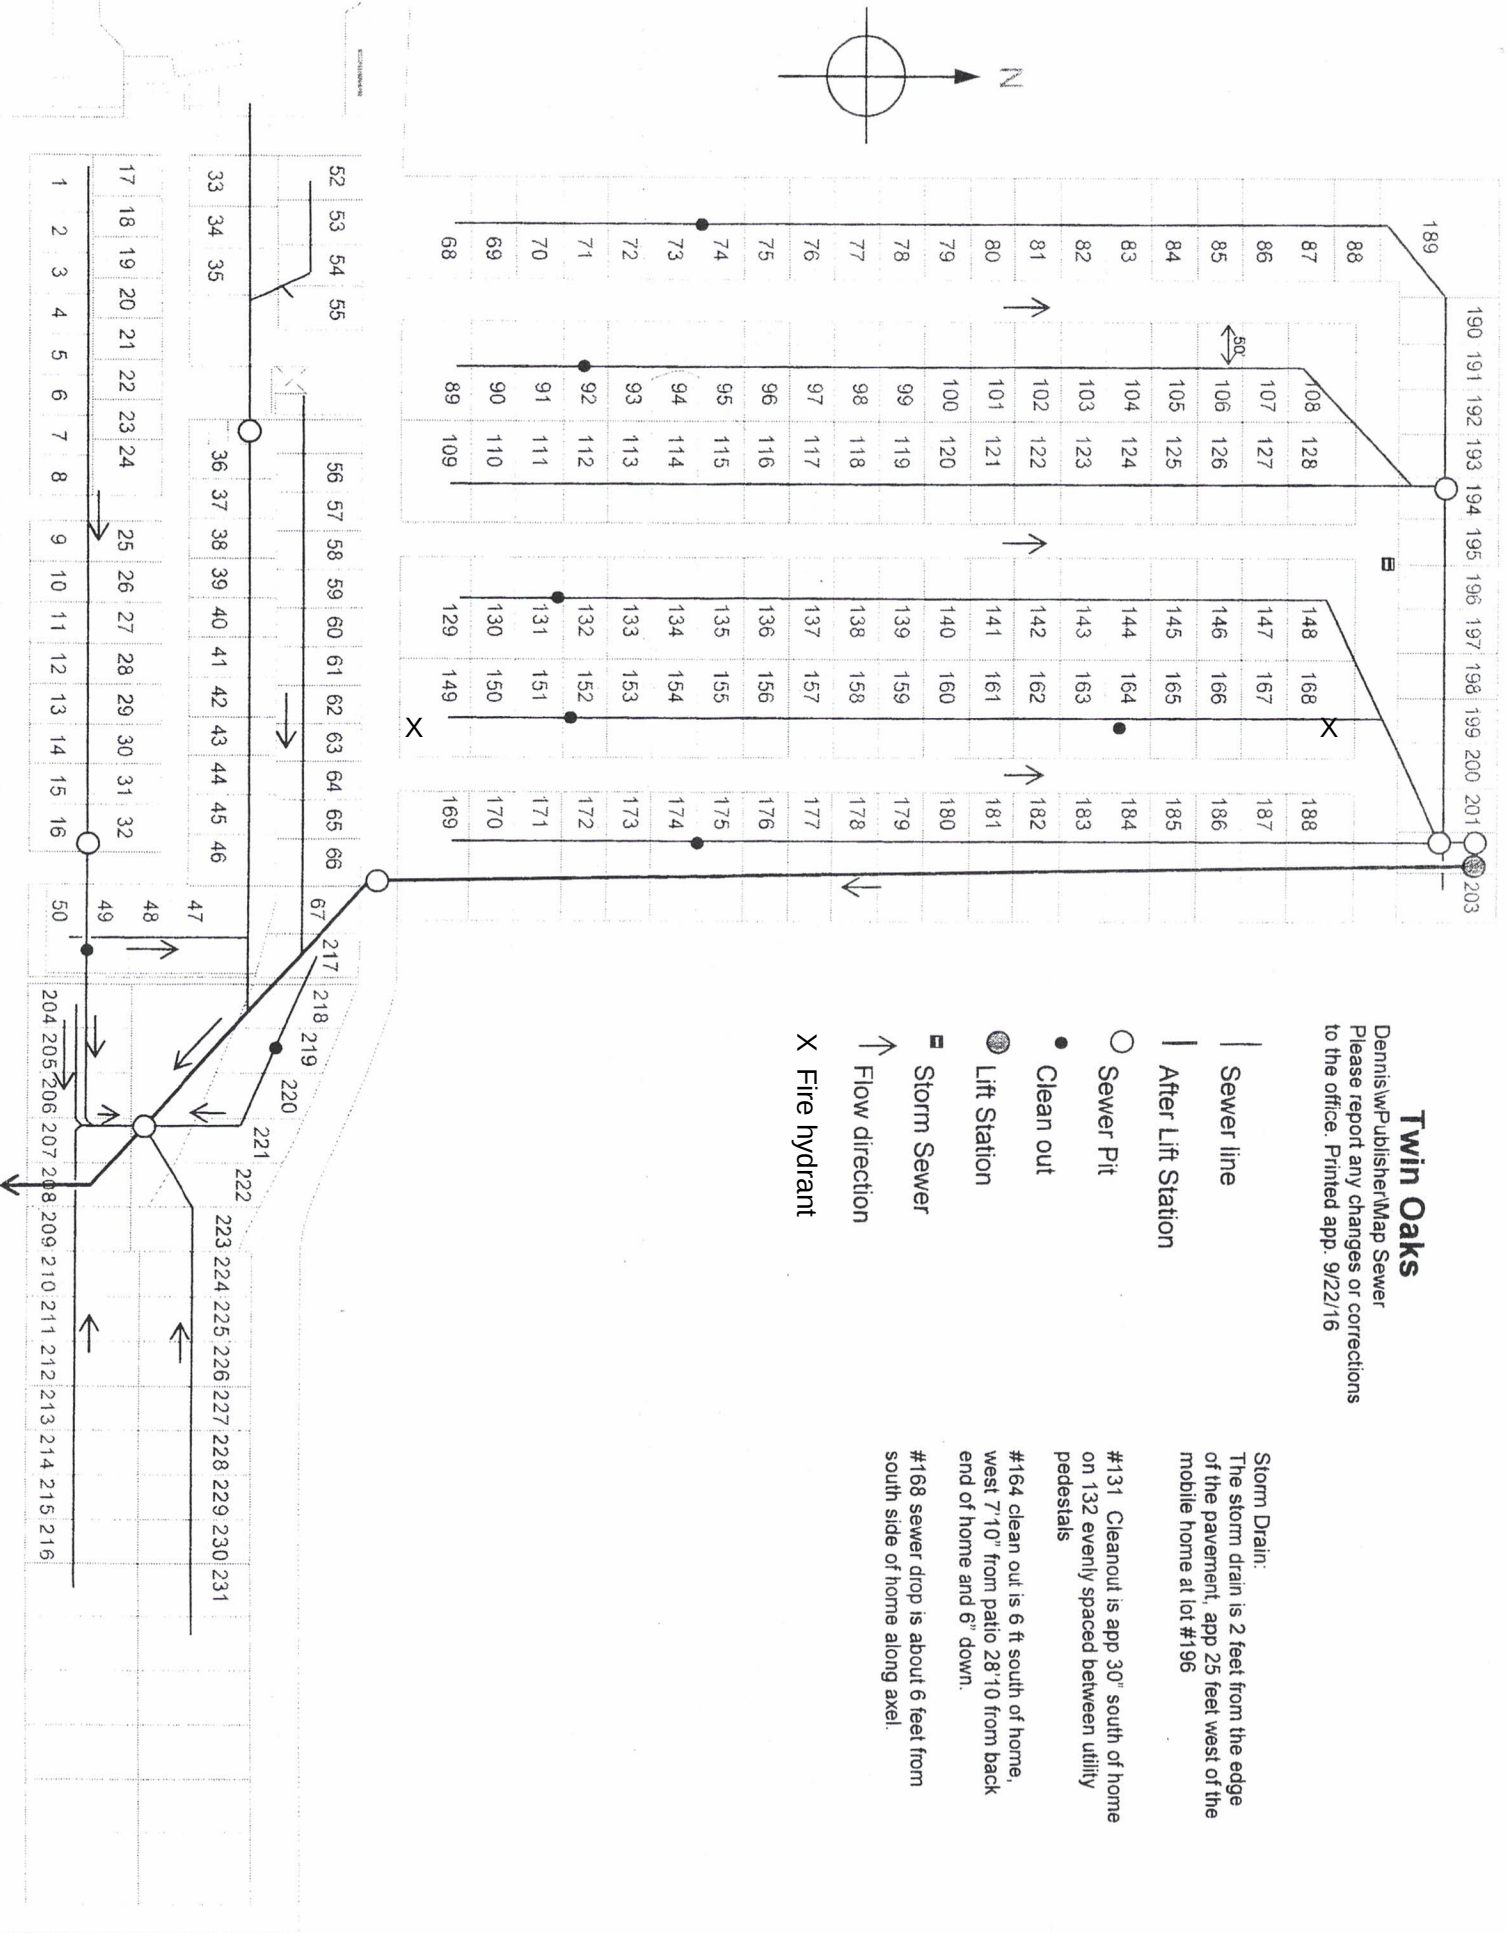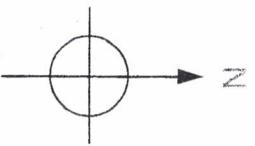

WATER LINE SHUT OFF VALVES
dennis\wpublish\waterlines with streets ELG
Printed app 12/16/2014

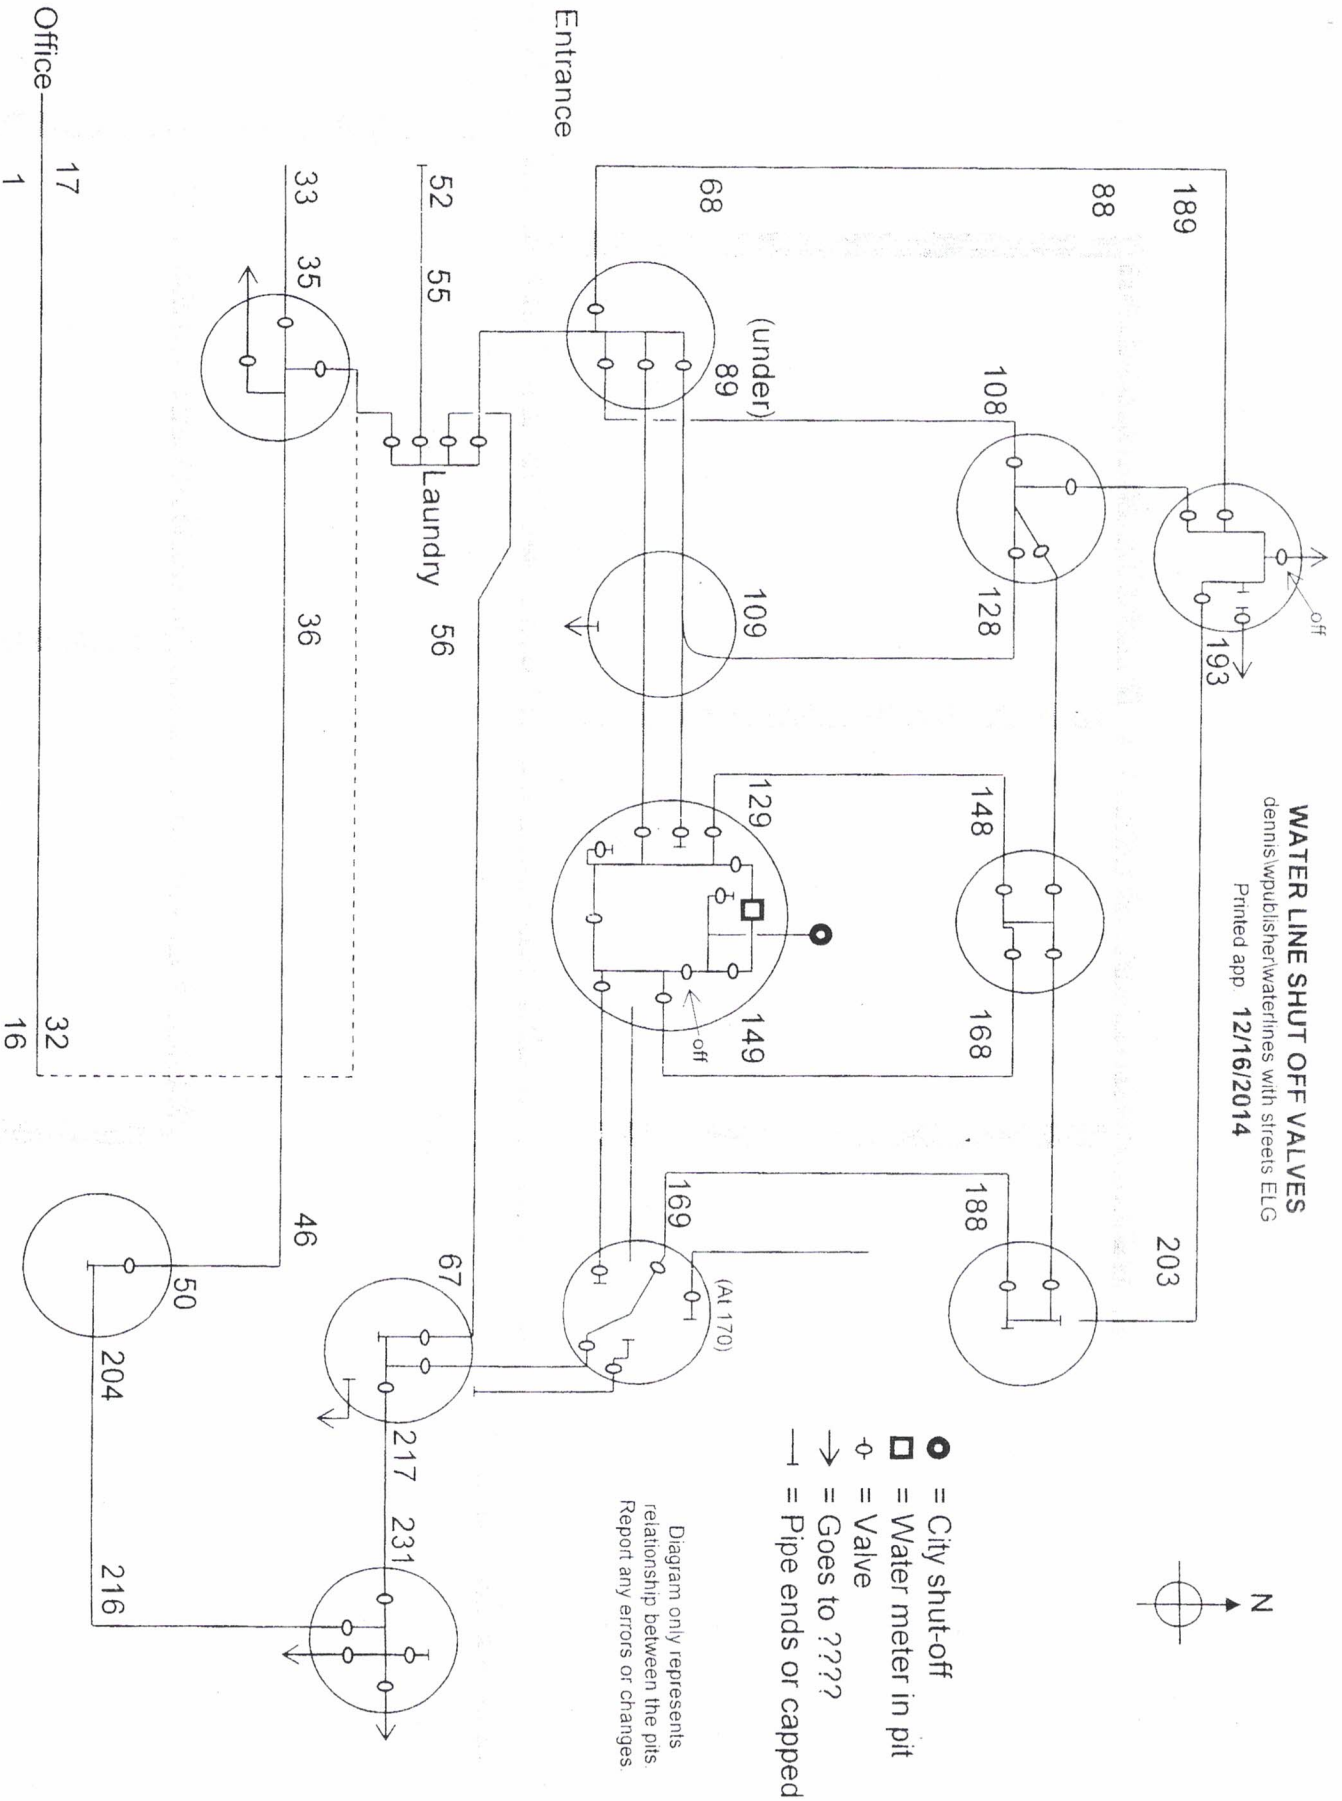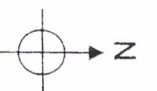

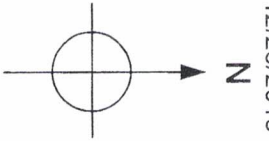

Traff Street

