
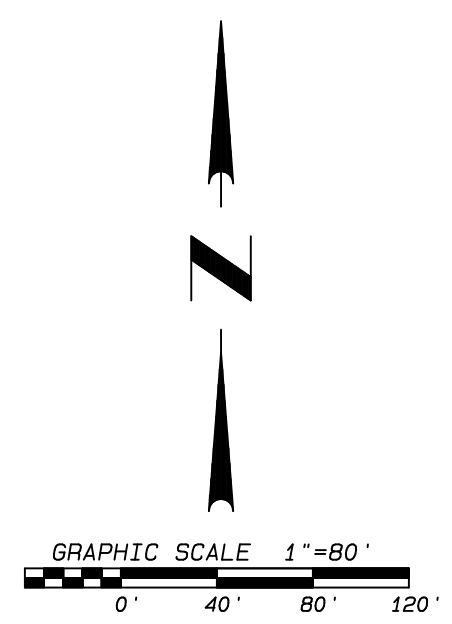
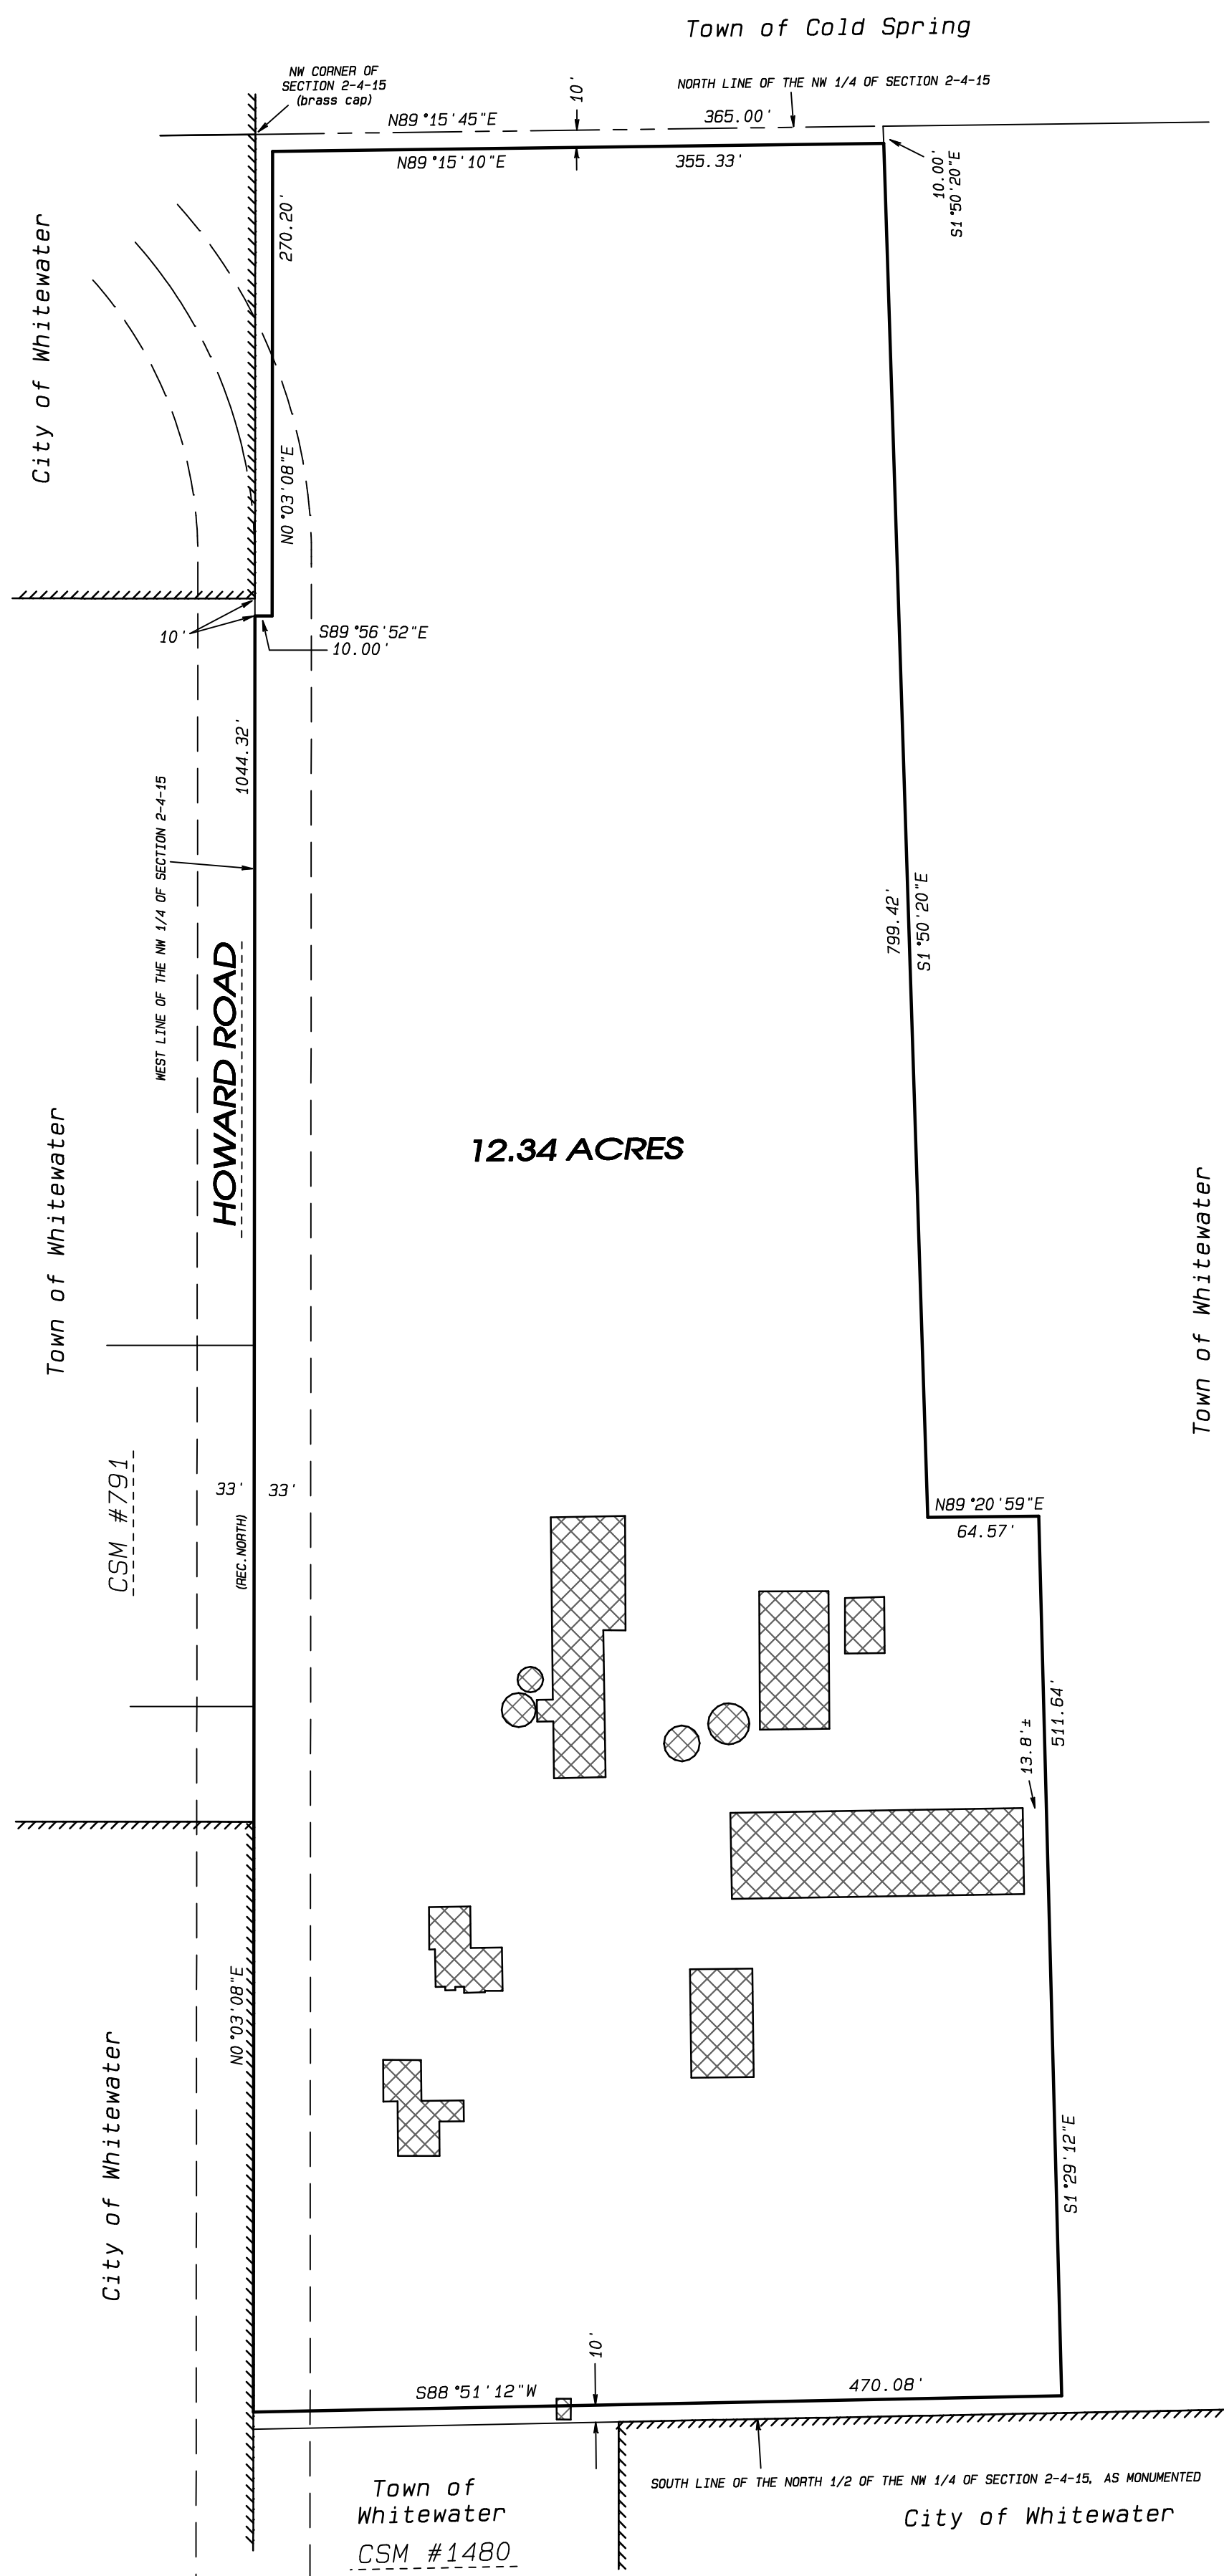



ANNEXATION MAP

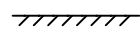

- LEGEND:**
-  CITY LIMIT LINE
 -  BUILDING

NOTE: THIS MAP IS SUBJECT TO ANY AND ALL EASEMENTS AND AGREEMENTS, RECORDED AND UNRECORDED.

NOTE: ASSUMED N0°03'08"E ALONG THE WEST LINE OF THE NW 1/4 OF SECTION 2-4-15.

 <p>109 W. Milwaukee St. Janesville, WI 53548 www.combsurvey.com</p>	<ul style="list-style-type: none"> • LAND SURVEYING • LAND PLANNING • CIVIL ENGINEERING 	DATE 08/23/2024
		BY s11
		PROJECT NO. 124-029
		CLIENT MASON
	tel: 608 752-0575 fax: 608 752-0534	