

GREENWAY COURT CONTRACTOR SHOP BUILDINGS

Lot T3 Greenway Court
Whitewater, WI 53190

DRAWING INDEX:
SP-1 SITE PLAN, GRADING, AND
LANDSCAPE SCHEDULE

PROJECT DESCRIPTION:
FUTURE CONTRACTOR SHOP BUILDINGS

BUILDING INFORMATION:


SITE INFORMATION:

SITE AREA	3.11 ACRES
EXISTING FOOTPRINT AREA	18,000 S.F.
PLANNING AREA	47,413 S.F.
GRAVEL AREA	34,400 S.F.
GRAVEL SPACE AVAILABLE	21,530 S.F.

PLANTING SCHEDULE


LANDSCAPE SCHEDULE
DATE: OCTOBER 28, 2024

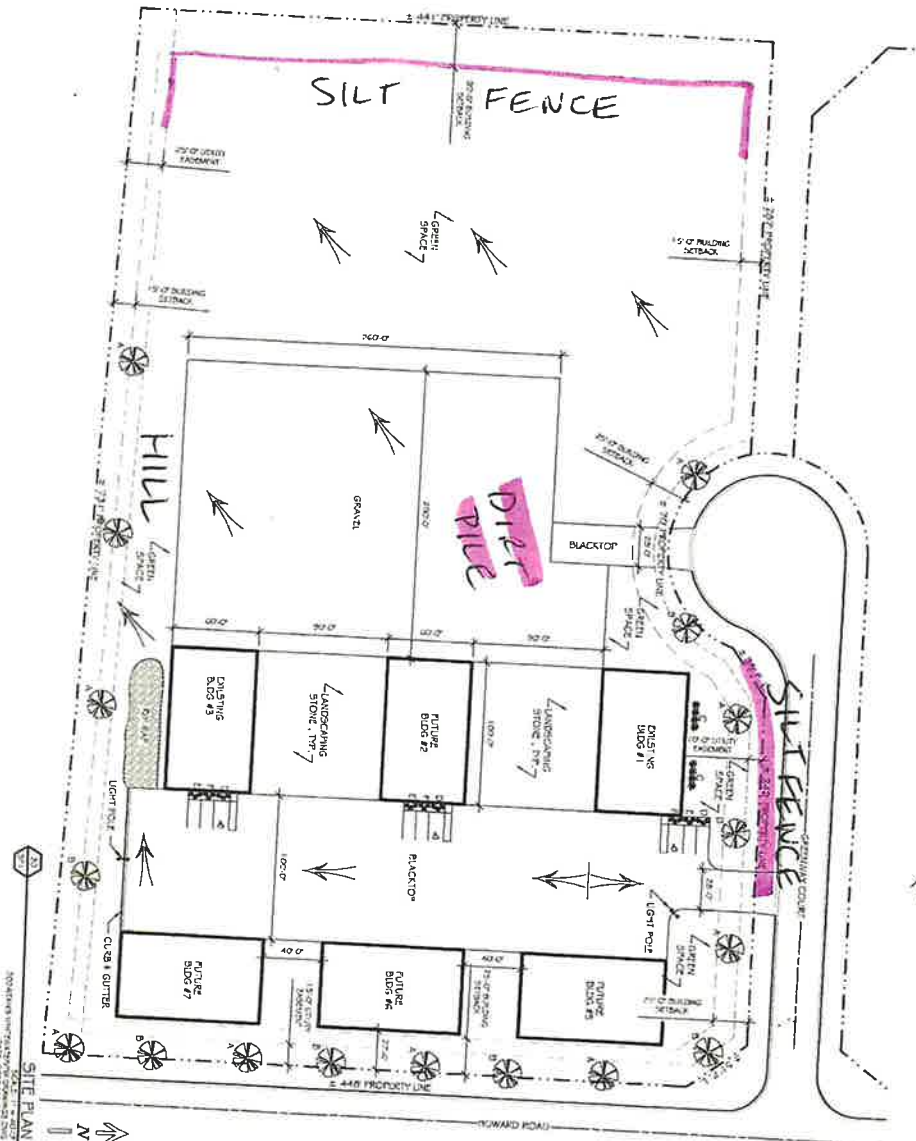


VERIFY ALL DIMENSIONS AND
DIMENSIONS ON THE FIELD AND NOTIFY
THE DESIGN ALLIANCE ARCHITECTS
IF ANY DISCREPANCIES ARE
FOUND.

ALL DRAWINGS ARE
1/2 SCALE SHOWN

PRELIMINARY NOT
FOR CONSTRUCTION



DRAWING NAMES	SITE PLAN
	LANDSCAPE SCHEDULE
REVISIONS	
PROJECT DATA	DATE: 10/28/2024 DRAWN BY: G. CHECKED BY: J.W. SHEET NO.
<p>GREENWAY COURT CONTRACTOR SHOP BUILDING 3 - TENANT BUILD-OUT Lot T3 Greenway Court Whitewater, WI 53190</p>	
<p>Design Alliance Architects, Inc. 1065 Madison Avenue Fort Atkinson, WI (920) 563-3464</p>	

SP-1

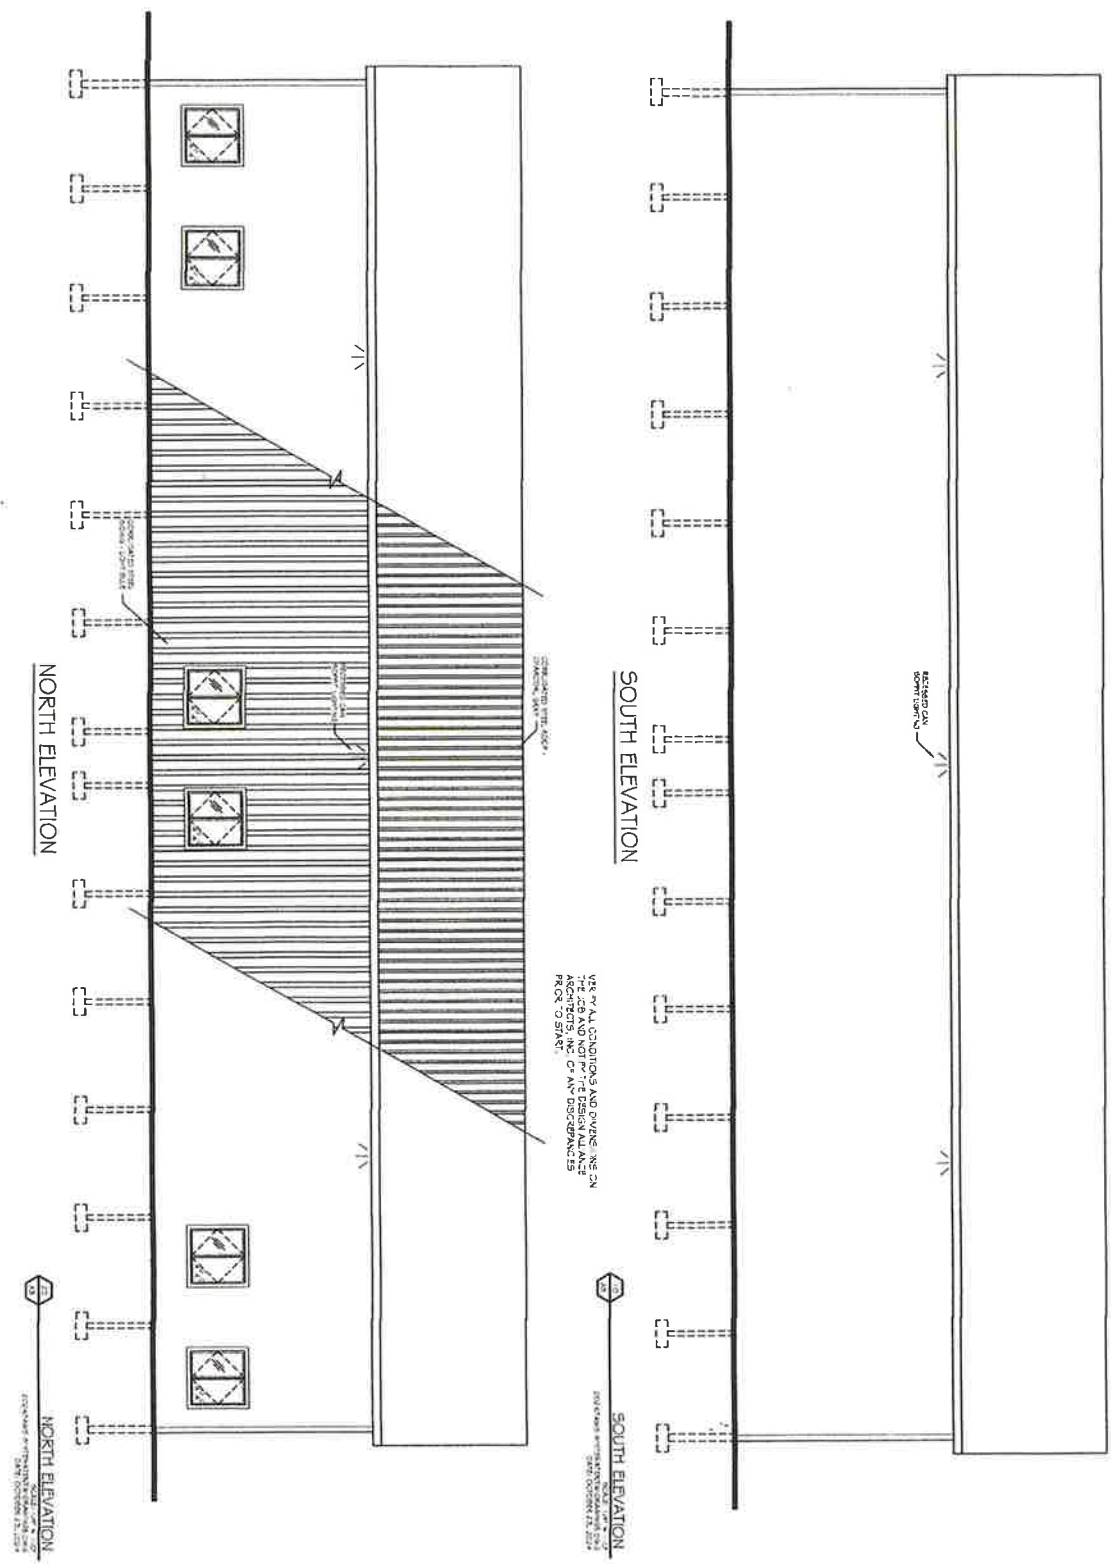

A-3	GREENWAY COURT CONTRACTOR SHOP BUILDINGS 2,3 & 4 Lot T3 Greenway Court Whitewater, WI 53190		 The Design Alliance Architects, Inc.
	1003 Madison Avenue East Troy, WI		
	(202) 243-3404		


FOR ALL CONSULTING AND ENGINEERING ON THIS PROJECT, THE DESIGN ALLIANCE ARCHITECTS, INC. IS THE DESIGNER OF RECORD TO STATE.

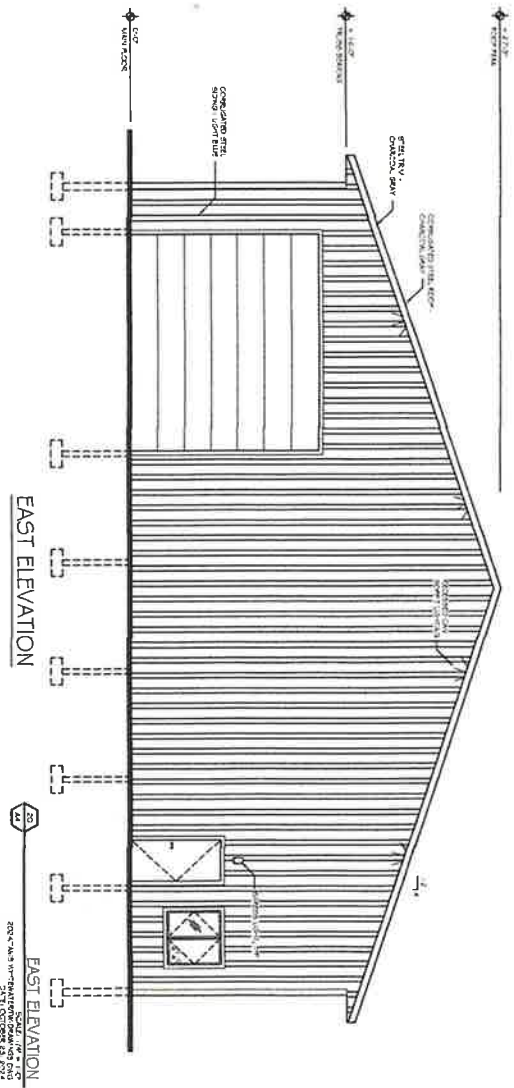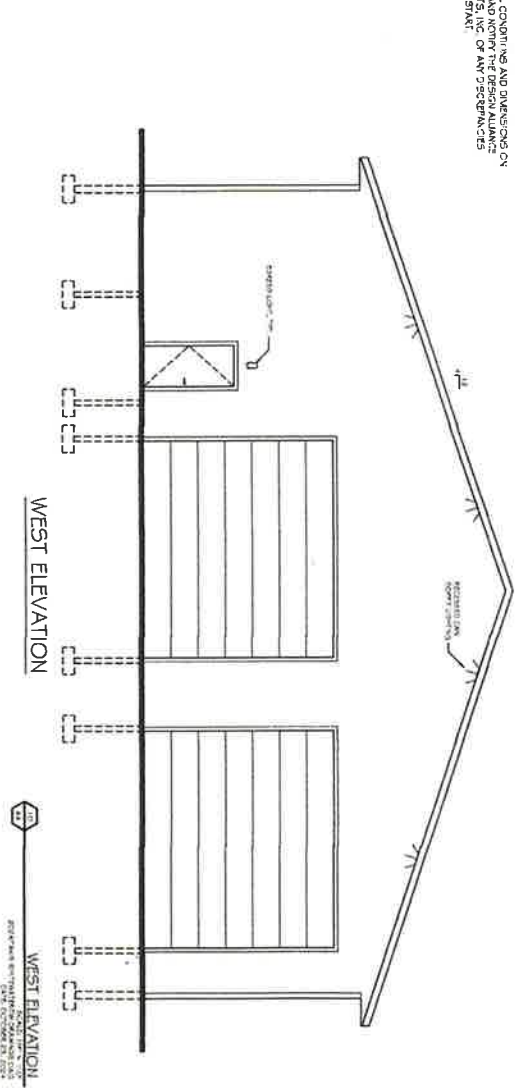

A-4	<p>Design Alliance Architects, Inc.</p> <p>1005 Madison Avenue Fort Atkinson, WI (608) 643-3404</p>	
	<p>GREENWAY COURT CONTRACTOR SHOP BUILDINGS 2,3 & 4 Lot T3 Greenway Court Whitewater, WI 53190</p>	
<p>DRAWING NAMES</p> <p>ELEVATIONS</p>		
<p>REVISIONS</p>		

Symbol	Label	QTY	Catalog Number	Description	Lamp	Number Lamps per Lamp	LF	Wattage
⊙	A	2	ECRG SQ	ECRG SQ - Square Exit/Emergency Light Combo	1W LED per lamp head	1	113	63.8
⊙	B	5	ELM6L	ELM6L SP1100L	ONE 5.3-WATT LED	1	564	8.4
⊙	C	3	ELM2LF	ELM2LF LP220L	ONE 1.2-WATT LED	1	263	3.56
⊙	D	2	AFF-WT	AFF premium FCT (W/T Throw)	LED, Wide throw	1	568	0.87

Description	Symbol	Avg	Max	Min	Max/Min	Avg/Min
Calc Zone #1	+	1.4 fc	2.0 fc	0.8 fc	2.5:1	1.8:1
Calc Zone #2	+	1.1 fc	1.6 fc	0.6 fc	2.7:1	1.8:1
Calc Zone #3	+	1.7 fc	2.2 fc	0.3 fc	24.0:1	5.7:1
Calc Zone #4	+	1.5 fc	2.1 fc	1.0 fc	2.1:1	1.5:1

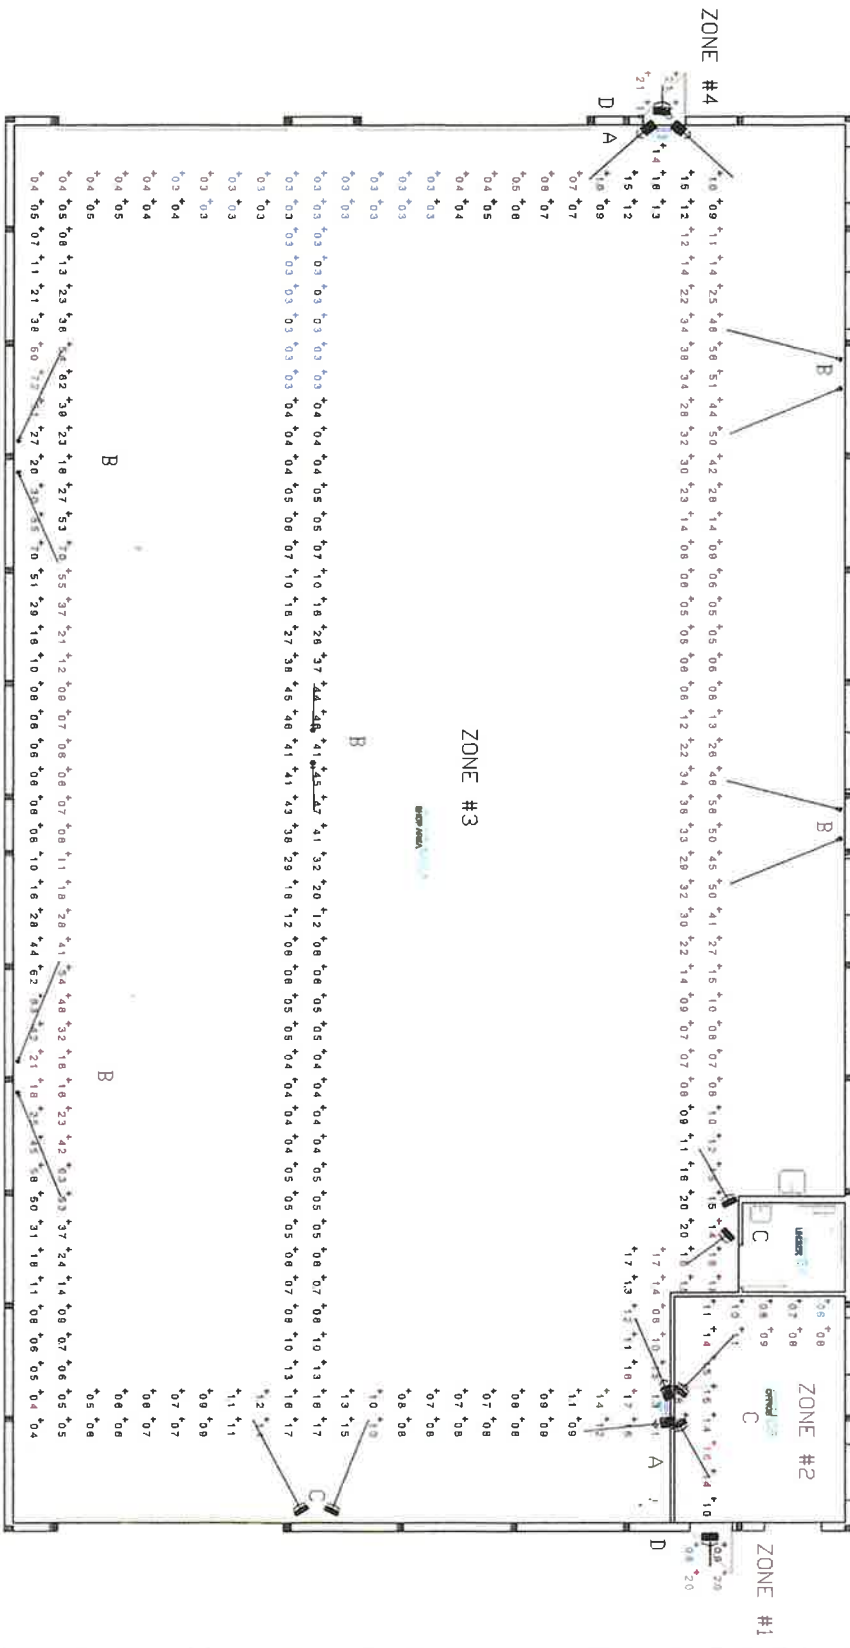

Egress Lighting Plan
 Scale: N.T.S.
 Date: 2/21/2025

GERENWAY COURT CONTRACTOR SHOP BUILDING 2,3&4
 Lot T3 Greenway Court
 Whitewater, WI 53190



Designer: CL
 Date: 02/21/2025
 Scale: Not to Scale
 Revision No.

Summary
 EM-1