


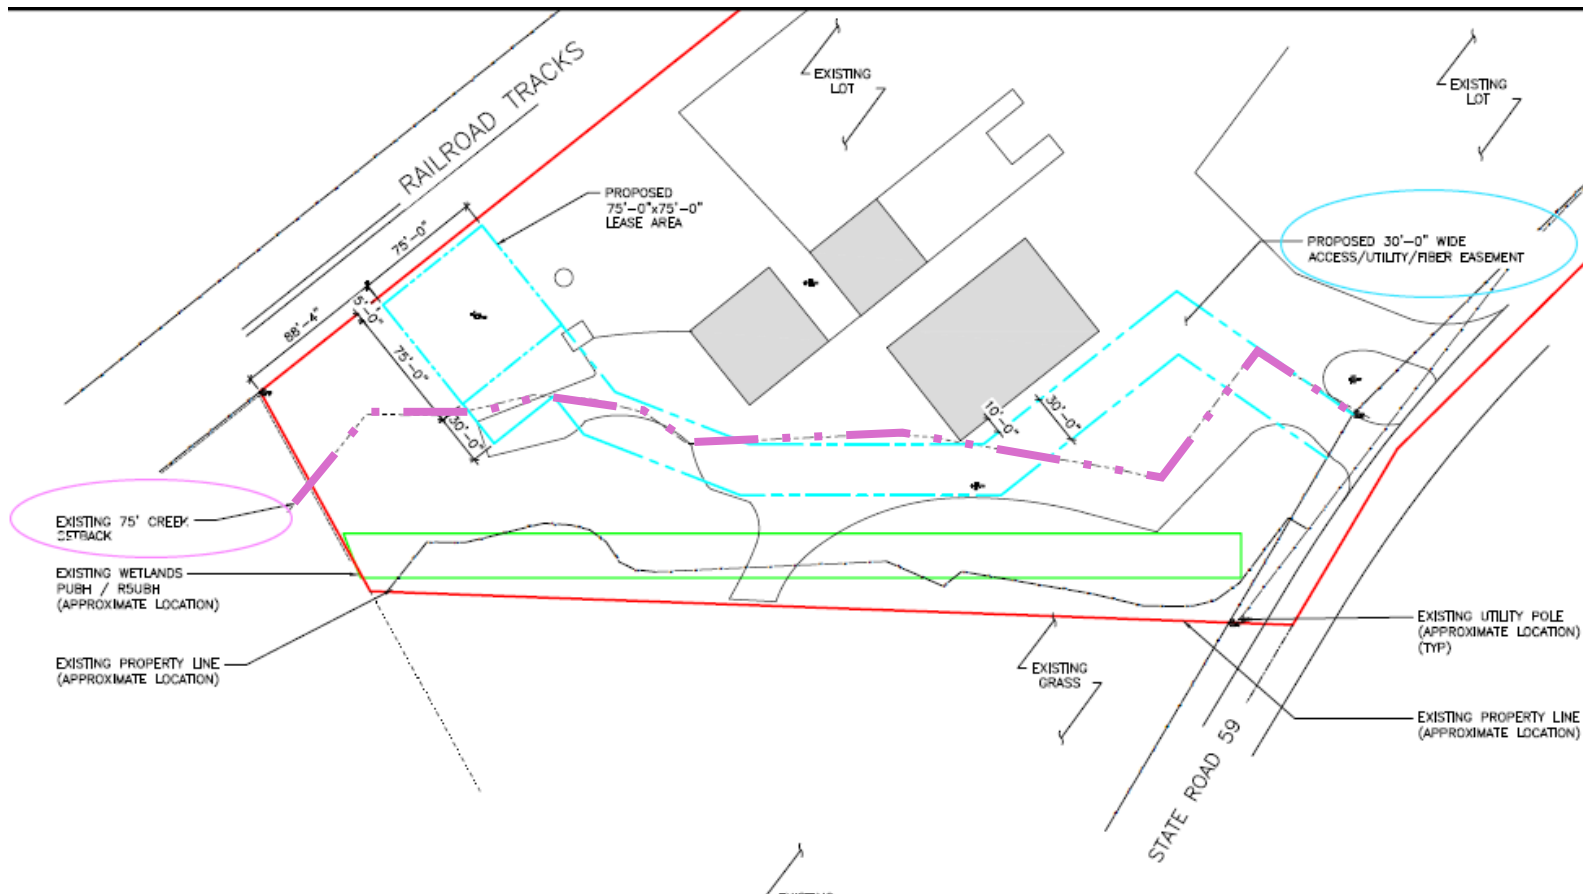

TOWER CENTER COORDINATES (PER 1A LETTER)
42.81912825, -88.75383302
TOWER HEIGHT = 195'-0" SELF SUPPORT TOWER
OVERALL HEIGHT = 199'-0" LIGHTNING ROD

SITE INFORMATION:

PROPERTY ADDRESS:
1002 S. JANESVILLE STREET
WHITEWATER, WI 53190

OWNER NAME:
SAMUEL HATCHETT
262-215-7990

PARCEL ID:
WUP 00341

CANDIDATE:
A

ZONING REQUIRED:
CITY OF WHITEWATER
YES PER SCIP

SETRACKS:
FRONT - FALL ZONE
SIDE - FALL ZONE
REAR - FALL ZONE