


THESE PLANS AND DESIGNS ARE COPYRIGHT PROTECTED AND MAY NOT BE USED IN WHOLE OR IN PART WITHOUT THE WRITTEN CONSENT OF PINNACLE ENGINEERING GROUP, LLC

DESIGNED AREA
DRAFTED
REVIEWED

© COPYRIGHT 2025

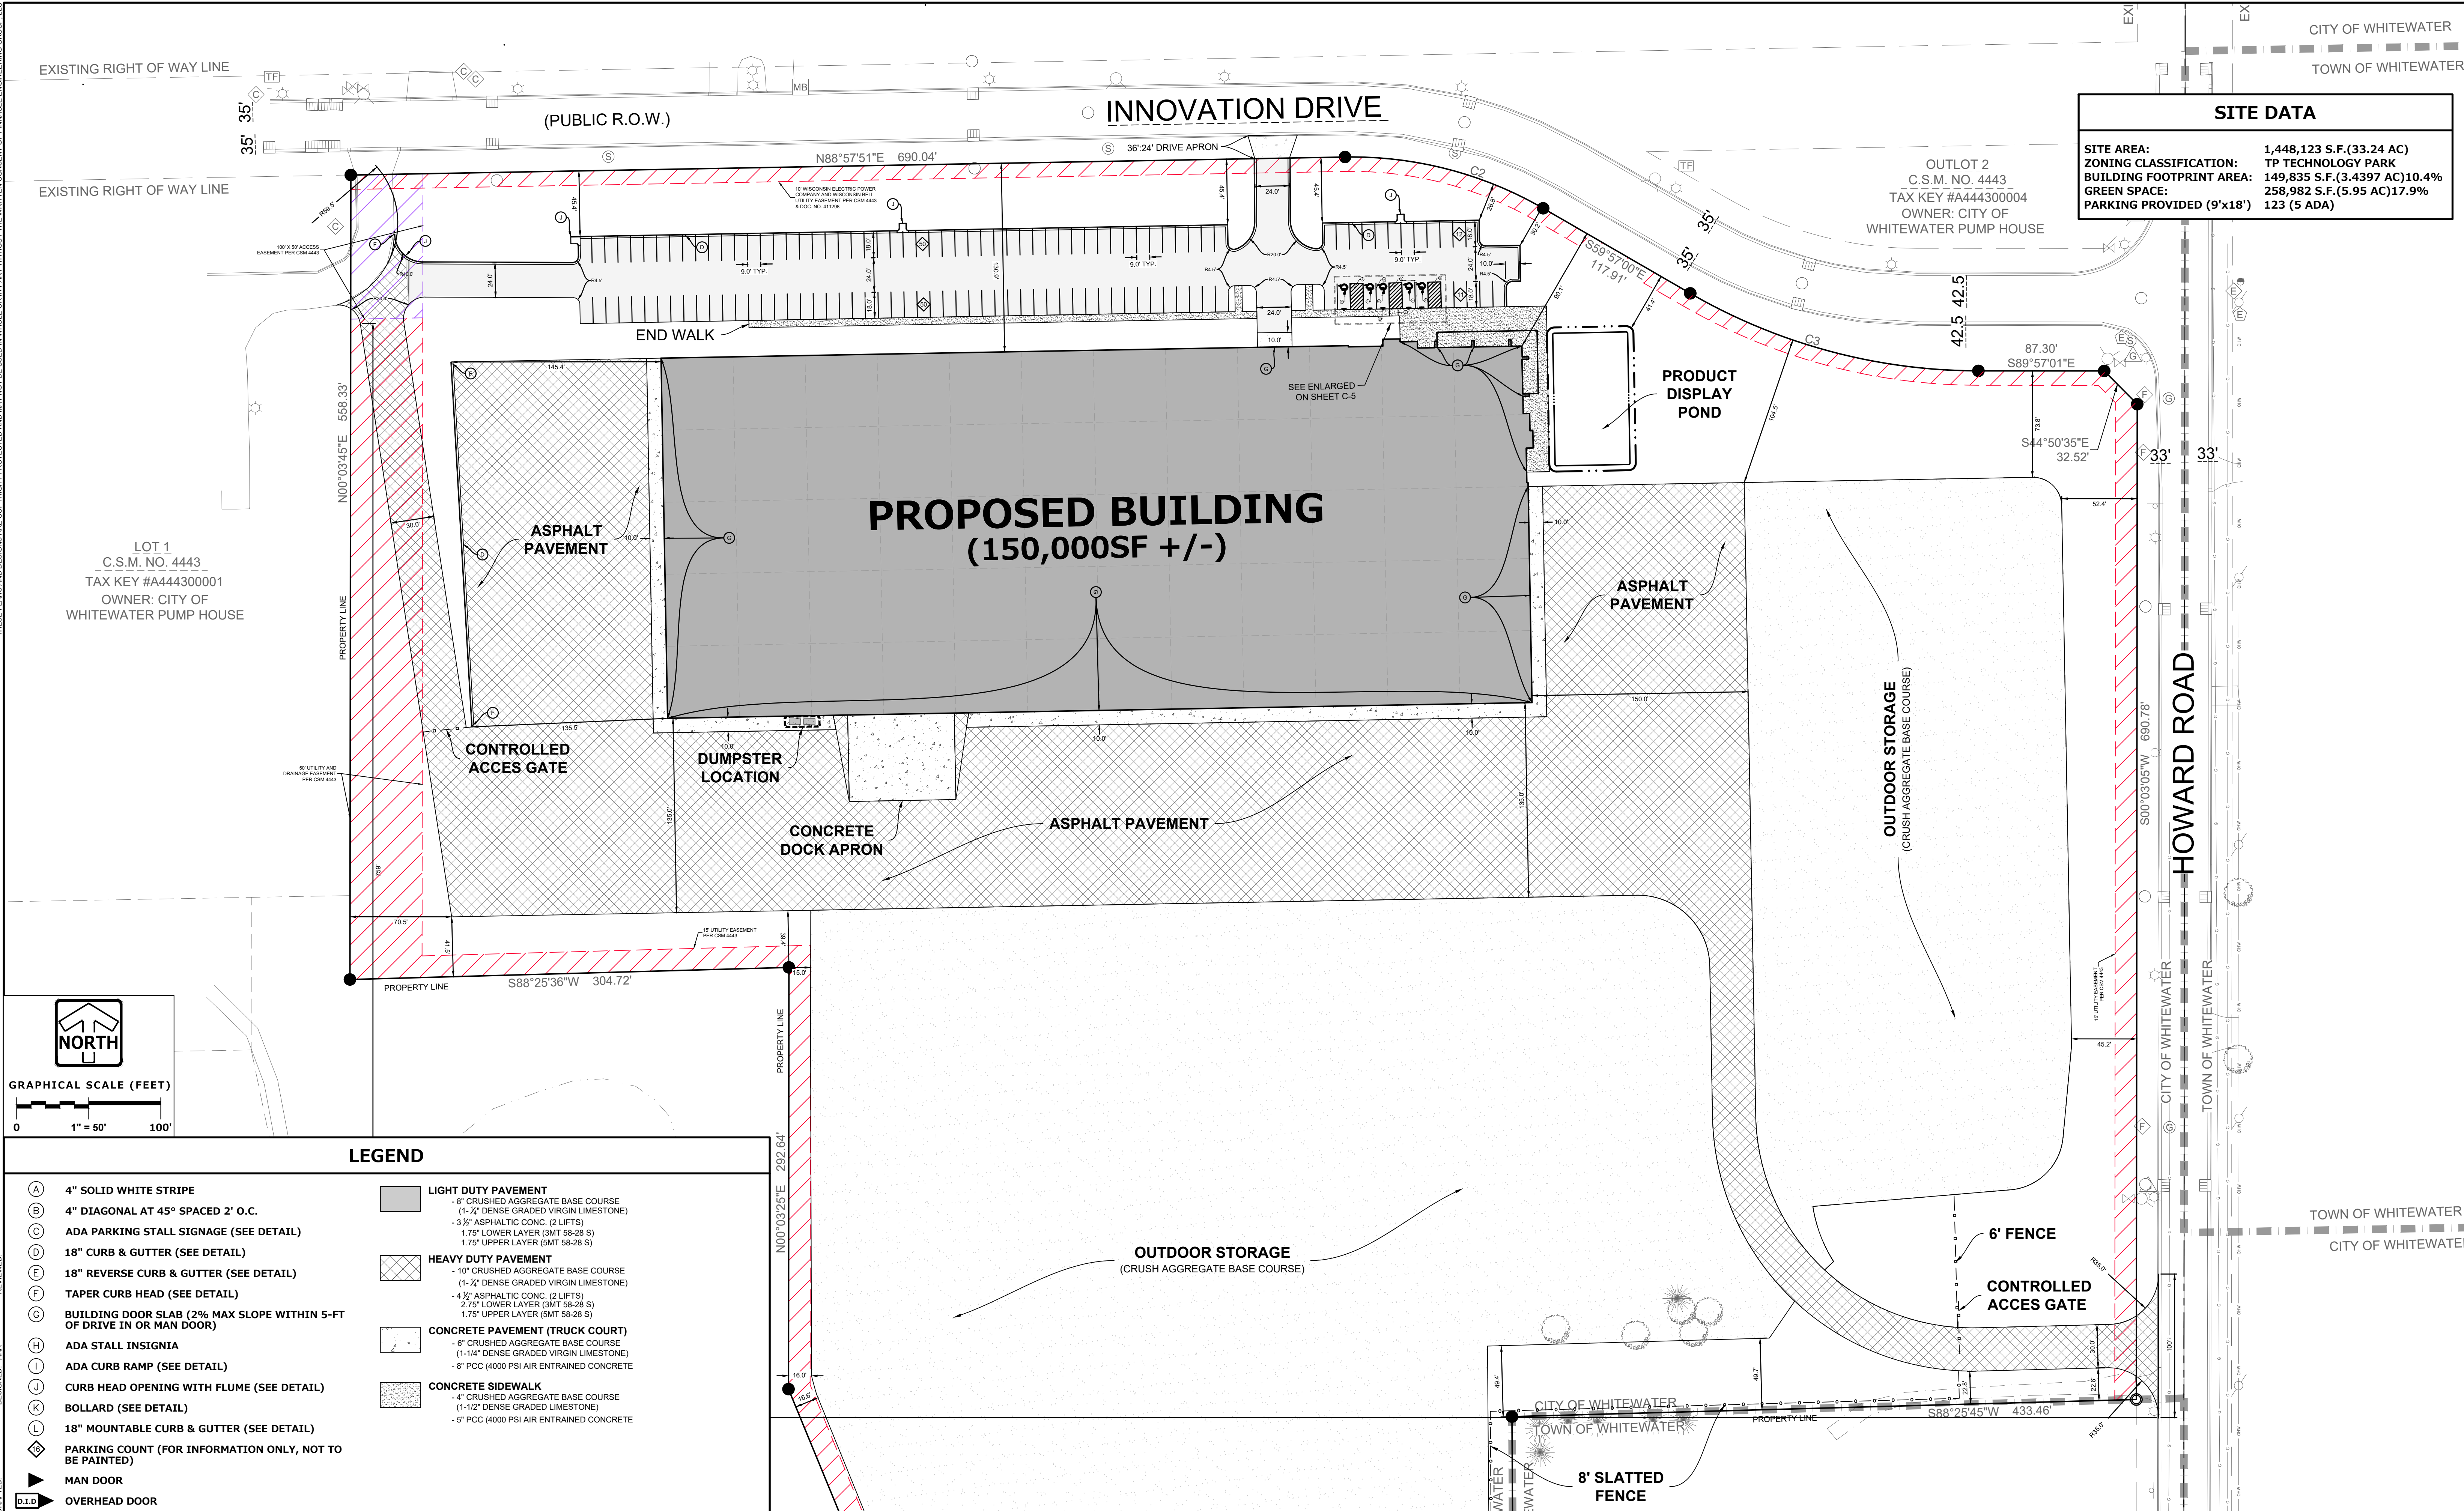


Z:\PROJECTS\7000\7103.00\CAD\SHEETS\7103.00-SHEETS-SITE.DWG


www.pinnacle-engr.com

C-2 SITE PLAN 24X36

THESE PLANS AND DESIGNS ARE COPYRIGHT PROTECTED AND MAY NOT BE USED IN WHOLE OR IN PART WITHOUT THE WRITTEN CONSENT OF PINNACLE ENGINEERING GROUP, LLC

DESIGNED: AEA
DRAFTED: D.I.D.
REVIEWED:

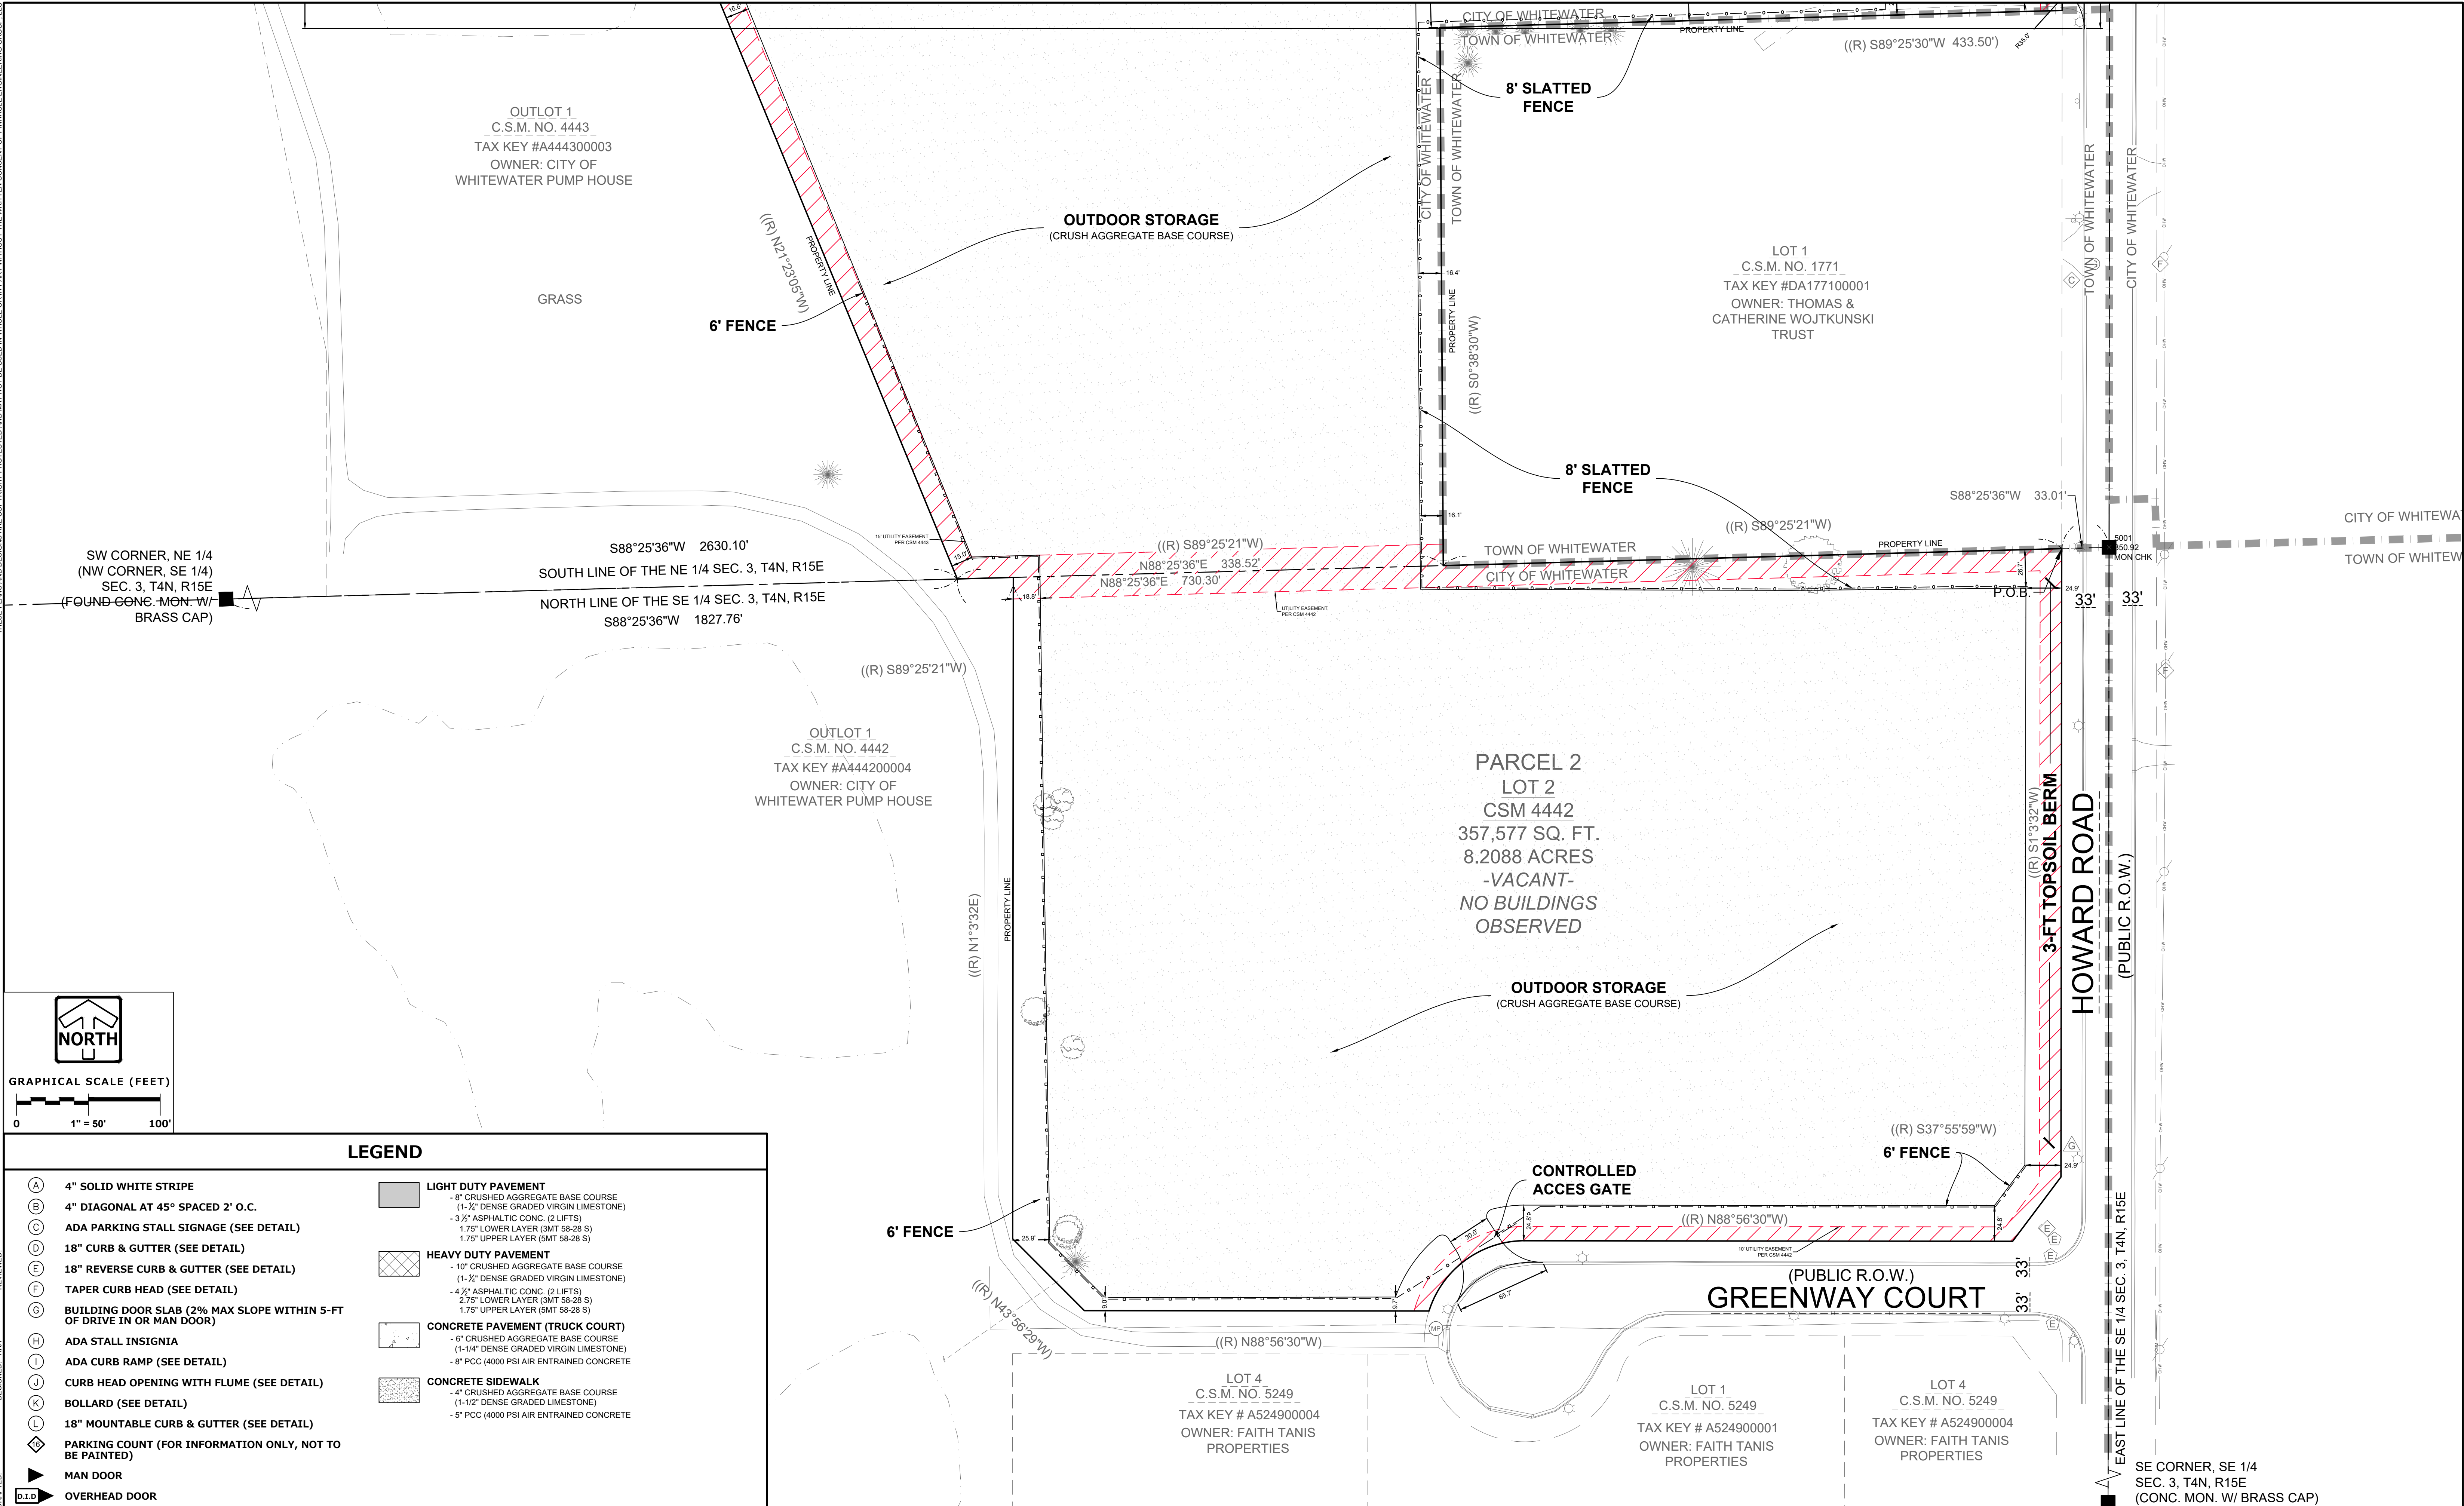

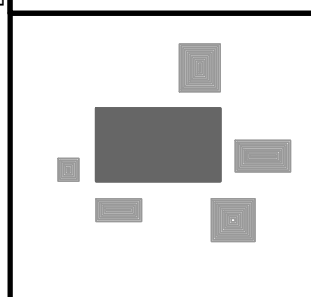

PINNACLE ENGINEERING GROUP
ENGINEERING | NATURAL RESOURCES | SURVEYING

PLAN | DESIGN | DELIVER
www.pinnacle-engr.com

WISCONSIN OFFICE:
20725 WATERTOWN ROAD, SUITE 100
BROOKFIELD, WI 53186
(262) 754-8888
CHICAGO | MILWAUKEE | NATIONWIDE

SUMMERSET MARINE

WHITEWATER, WI

C-3 SITE PLAN 24x36

REVISIONS		
1	PLAN COMMISSION	05/11/26
2	REVISED PER COMMENTS	05/23/26

REG JOB NO. 2103.00
REG PM AEA
PLAN DATE 05/04/26
SCALE

SHEET
C-3
OF
C-7

© COPYRIGHT 2025
C-3 SITE PLAN 24X36