



THESE PLANS AND DESIGNS ARE COPYRIGHT PROTECTED AND MAY NOT BE USED IN WHOLE OR IN PART WITHOUT THE WRITTEN CONSENT OF PINNACLE ENGINEERING GROUP, LLC

DESIGNED: AEA
DRAFTED: D.1.0

REVIEWED:

Z:\PROJECTS\7000\7103.00\CAD\SHEETS\7103.00-SHEETS-SITE.DWG

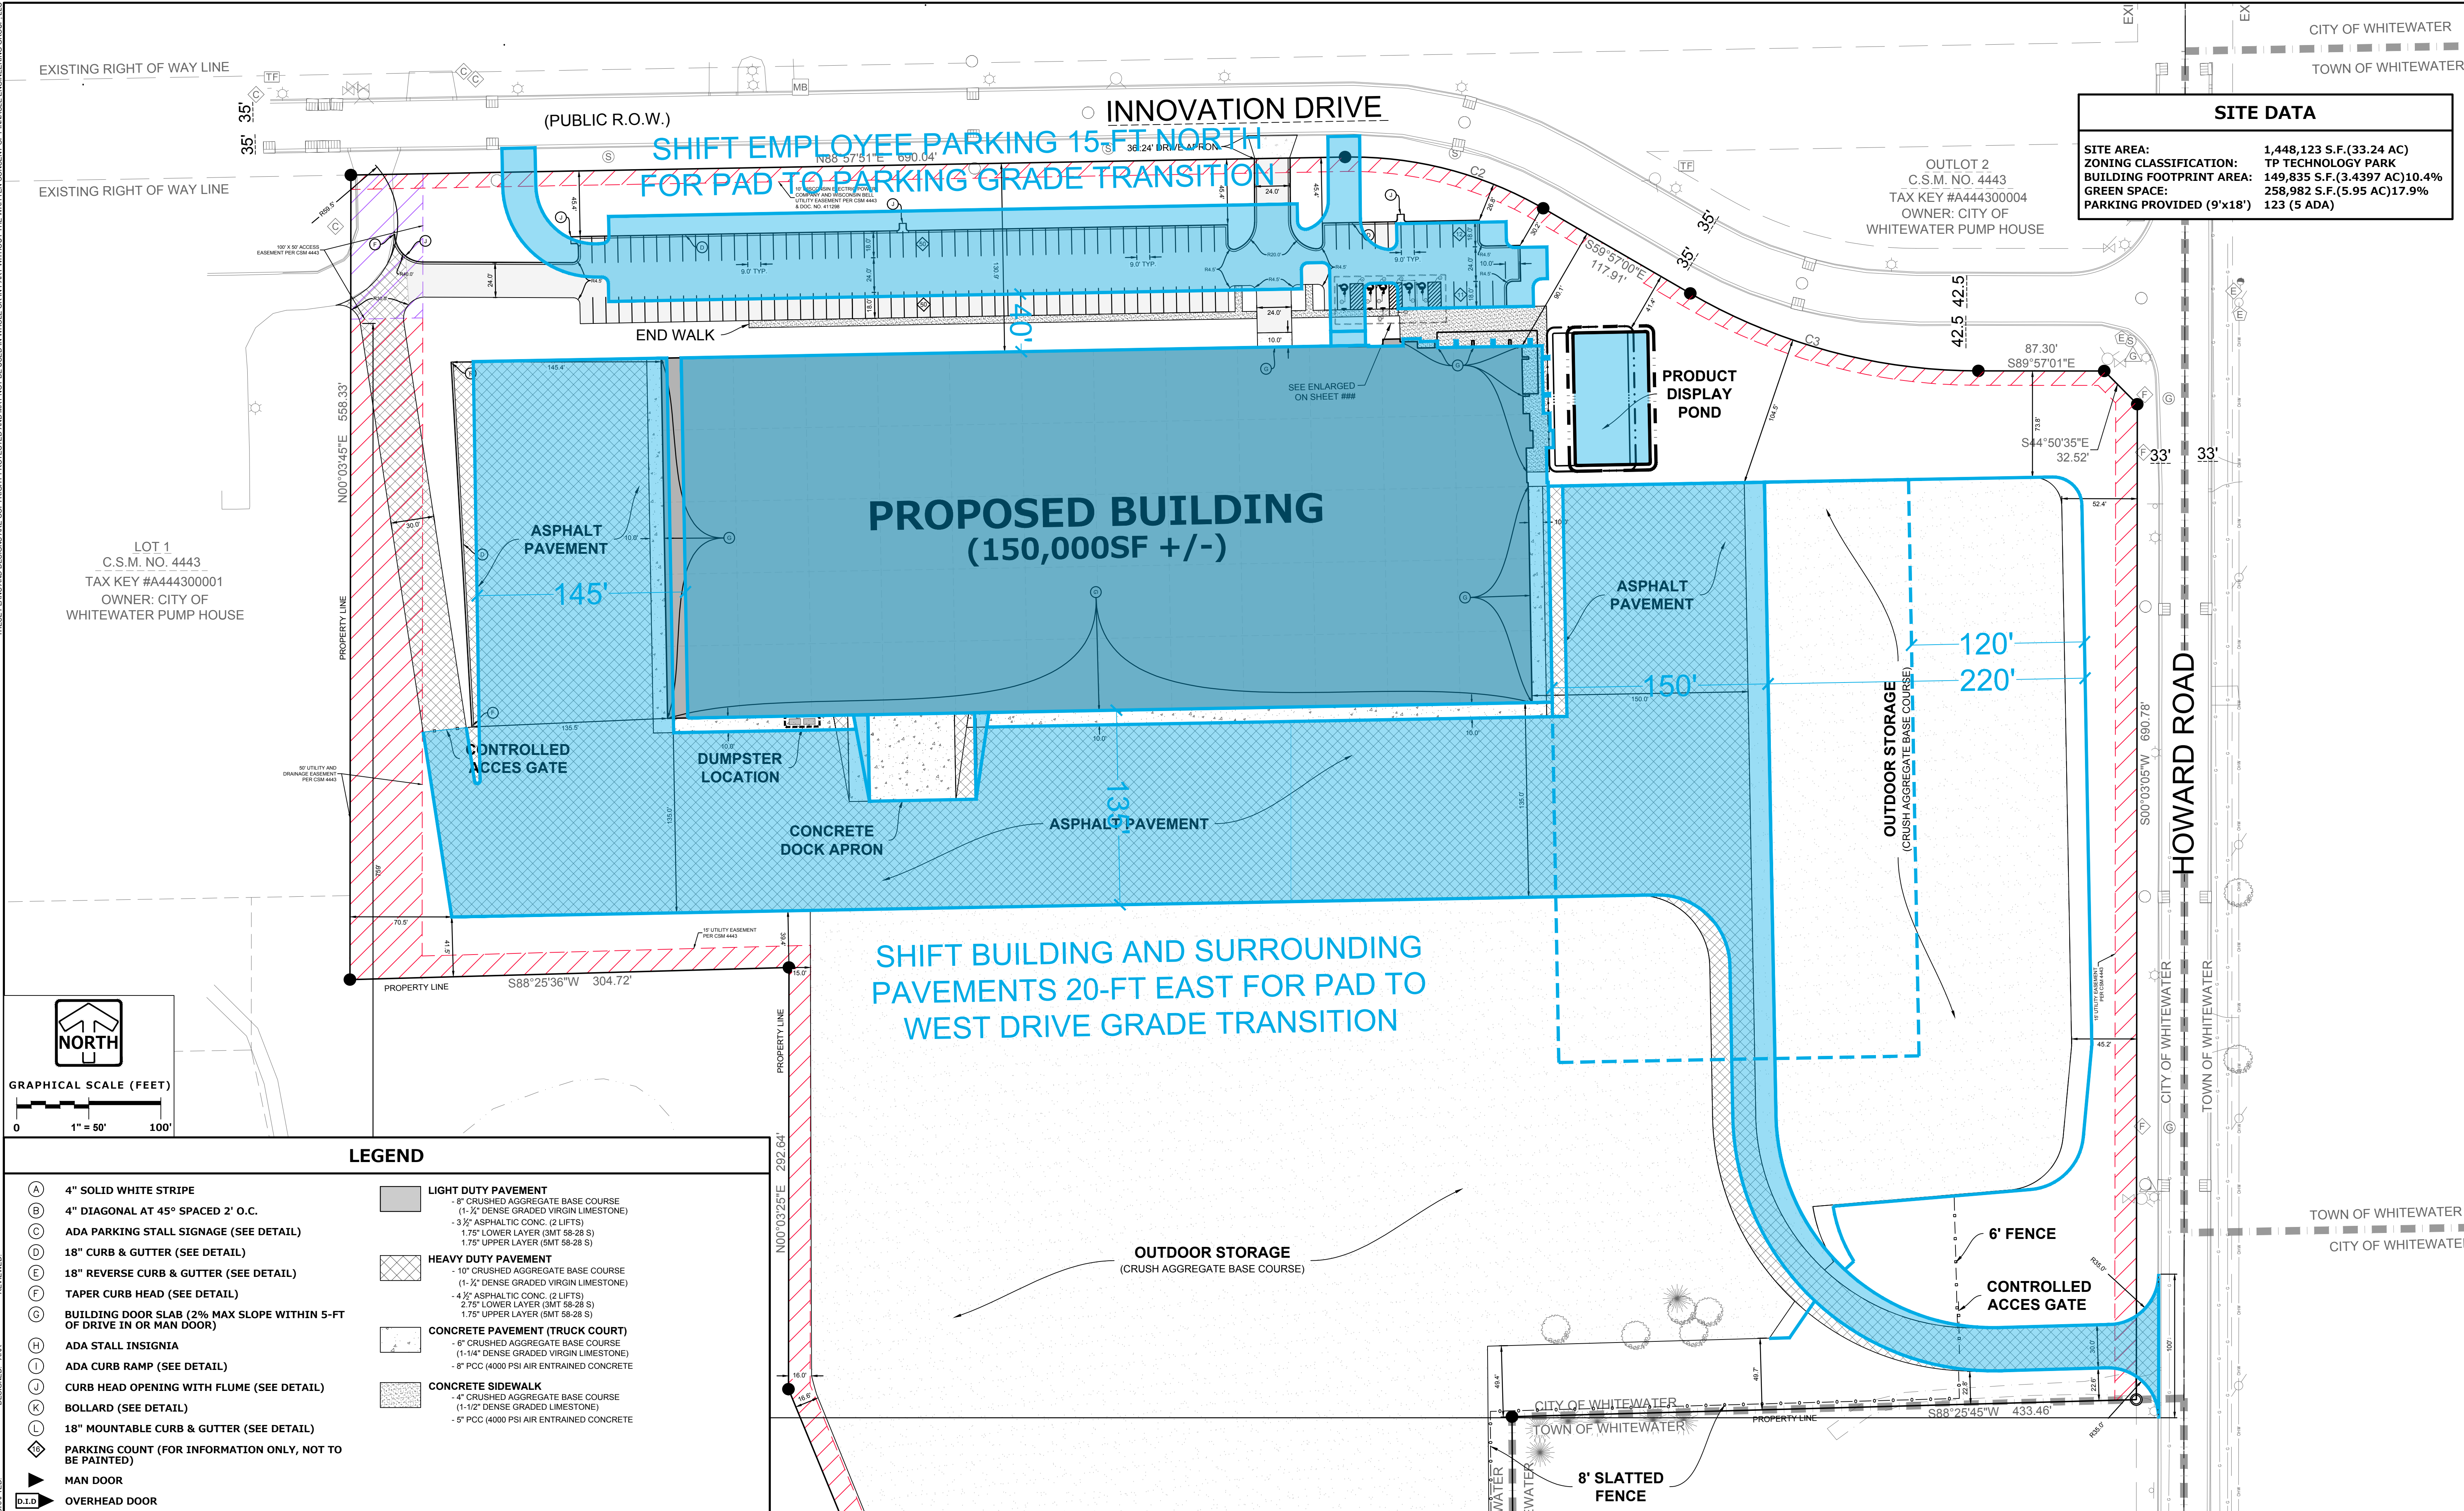

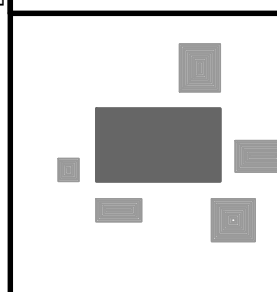

PINNACLE ENGINEERING GROUP
ENGINEERING | NATURAL RESOURCES | SURVEYING

PLAN | DESIGN | DELIVER
www.pinnacle-engr.com

WISCONSIN OFFICE:
20725 WATERTOWN ROAD, SUITE 100
BROOKFIELD, WI 53186
(262) 754-8888
CHICAGO | MILWAUKEE | NATIONWIDE

SUMMERSET MARINE

WHITEWATER, WI

C-2 SITE PLAN 24x36

REVISIONS	
1. PLAN COMMISSION	05/11/26
2. REVISED PER COMMENTS	05/23/26

REG JOB NO. 7103.00	AREA	SHEET C-2 OF C-7
REG PM	PLAN DATE 05/04/26	SCALE