



KUJAWA ENTERPRISES, INC.
824 EAST RAWSON AVE.
OAK CREEK, WI 53154
PH (414) 766-1800

WWW.KEIORANGE.COM

LEGAL NOTICE:
This drawing is the property of Kujawa Enterprises, Inc. and is not to be used for any purpose other than the specific project and site named herein, and cannot be reproduced in any manner without the express written permission from Kujawa Enterprises, Inc.

REVISIONS:		
NO	DATE	DESCRIPTION
1	7/17/24	REV 1

CLIENT NAME:
Integris

PROJECT NAME:
Whitewater Multi-Family Development

PROJECT ADDRESS:
Moraine View Parkway
Whitewater, WI



DRAWN BY:
Travis Bischoff


CHECKED BY:
Chris Kujawa

DATE:
7/17/2024

SHEET:
1 of 1

SCALE:
1" = 40'

SHEET NUMBER
L-100

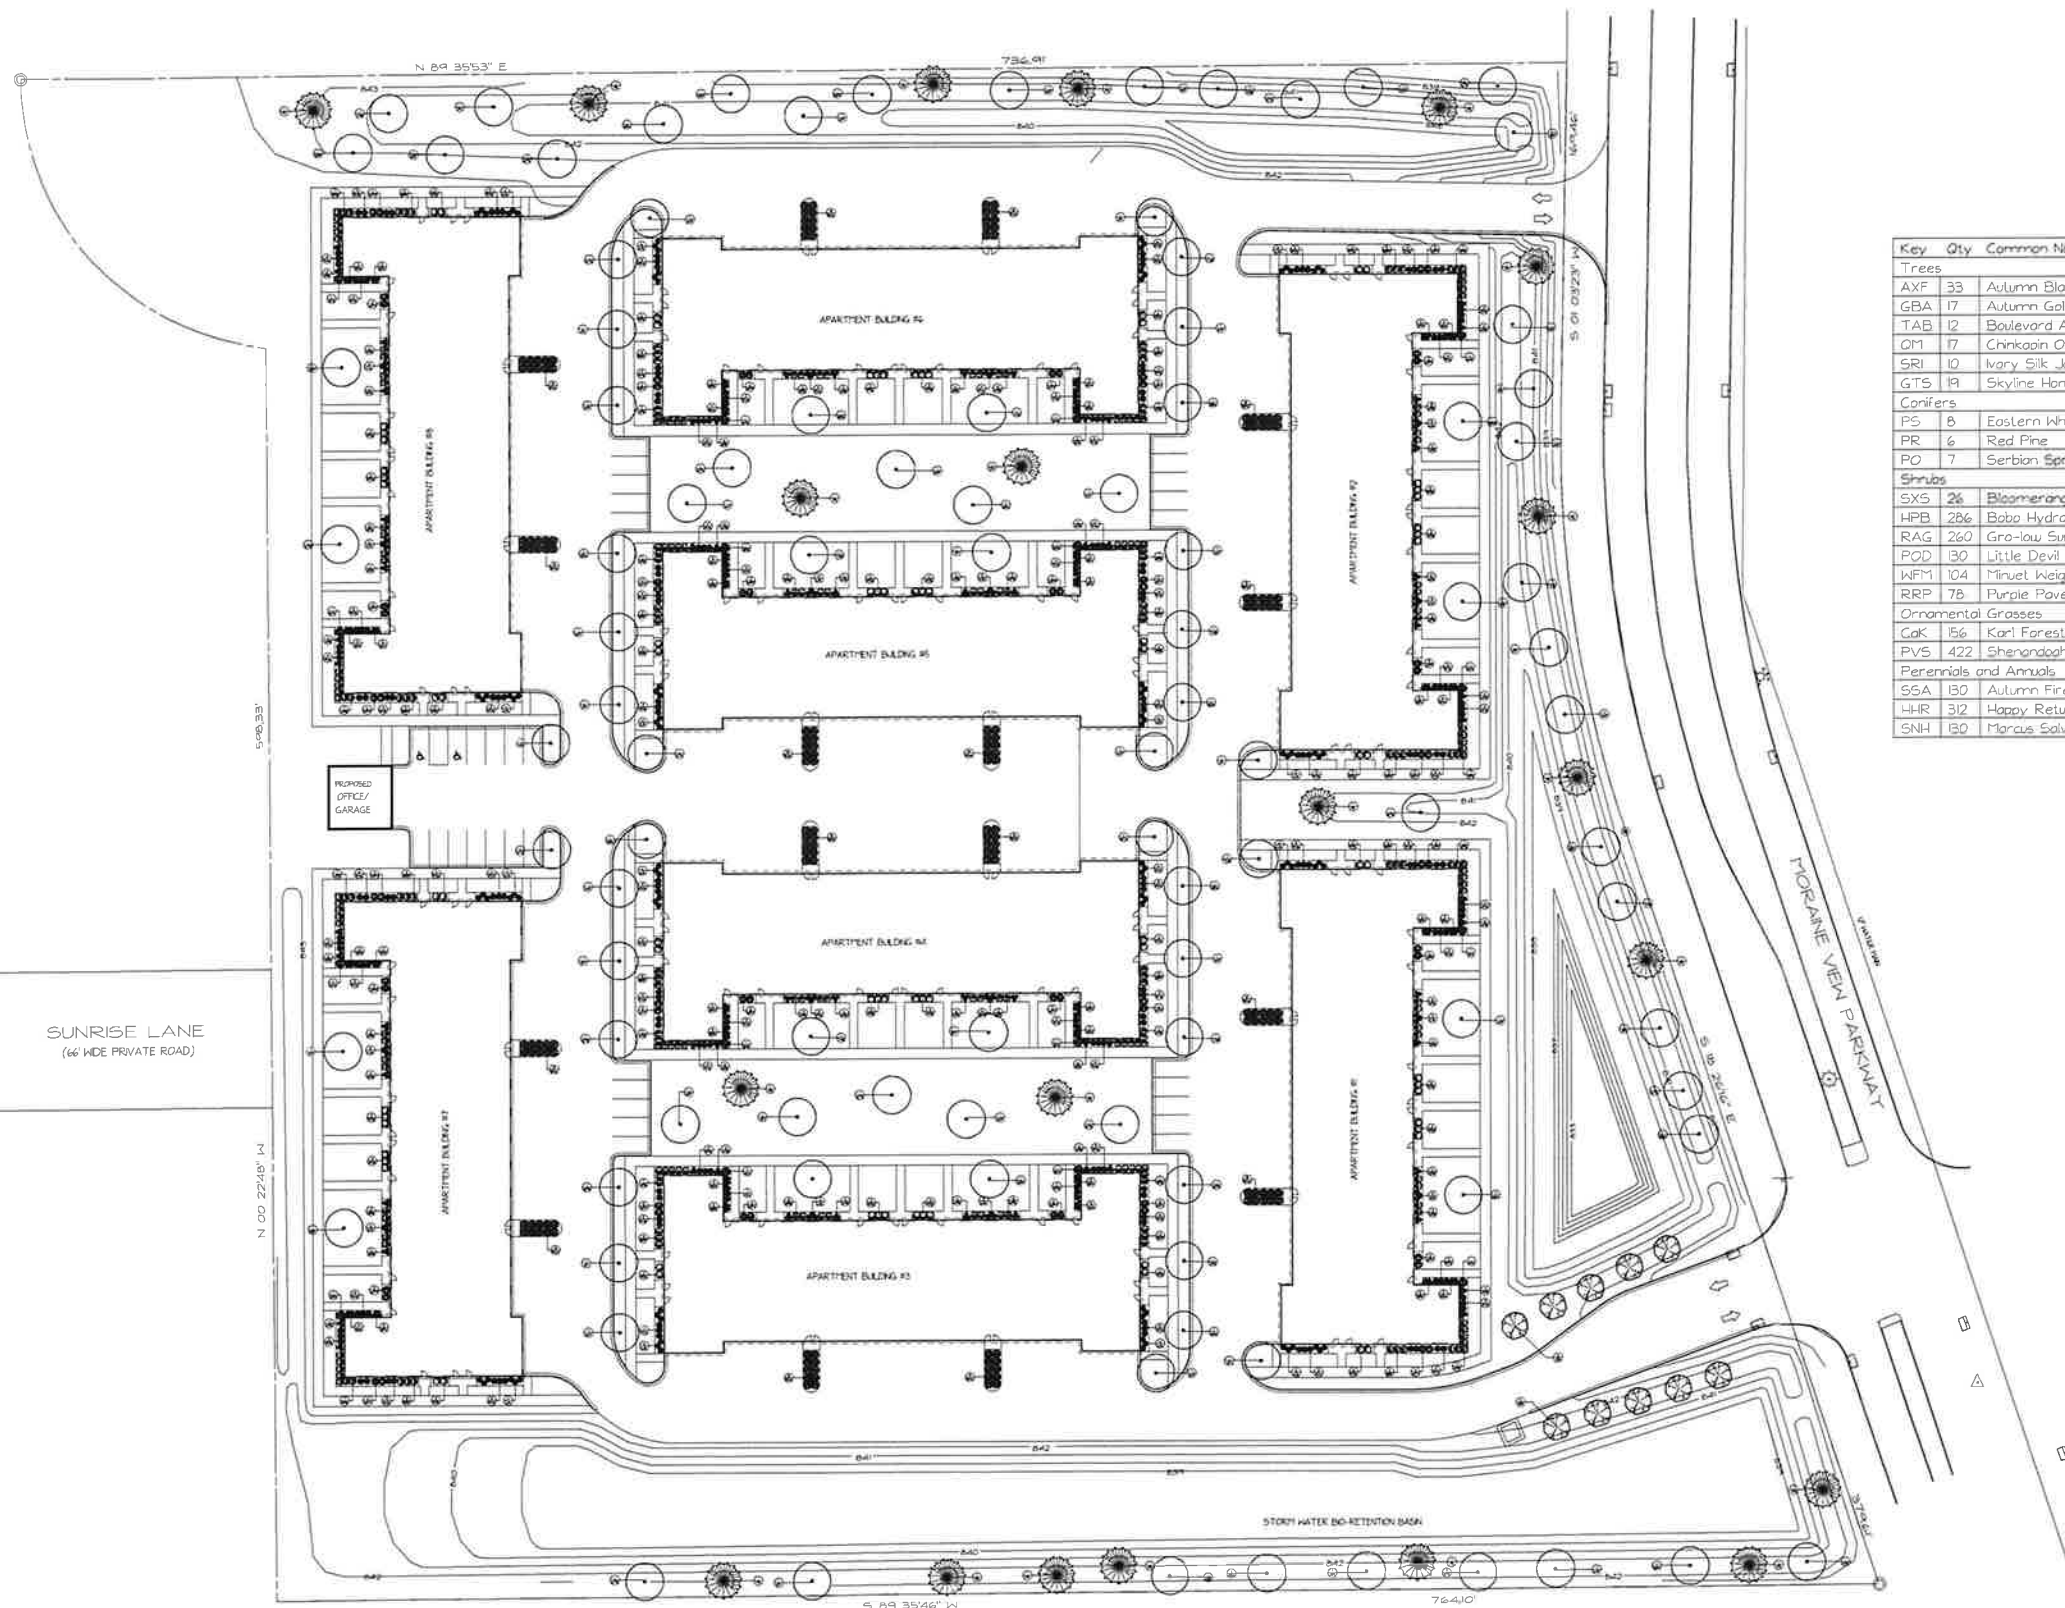

Key	Qty	Common Name
Trees		
AXF	33	Autumn Blaze Maple
GBA	17	Autumn Gold Ginkgo
TAB	12	Boulevard American Linden
QM	17	Chinkapin Oak
SRI	10	Ivory Silk Japanese Tree Lilac
GTS	19	Skyline Honeylocust
Conifers		
PS	8	Eastern White Pine
PR	6	Red Pine
PO	7	Serbian Spruce
Shrubs		
SXS	26	Blossoming Dark Purple Lilac
HPB	286	Boba Hydrangea
RAG	260	Gro-low Sumac
POD	130	Little Devil Ninebark
WFM	104	Minuet Weigela
RRP	78	Purple Pavement Rose
Ornamental Grasses		
CaK	156	Karl Forester Grass
PVS	422	Shenandoah Switch Grass
Perennials and Annuals		
SSA	180	Autumn Fire Sedum
LHR	312	Happy Returns Daylily
SNH	130	Marcus Salvia