


CERTIFIED SURVEY MAP NO. _____

THE VACATED ALLEY AND LOTS 1 THRU 9 AND PART OF LOT 10 OF WILLIAM BIRGE'S ADDITION, SITUATED IN PART OF THE NORTHEAST QUARTER OF THE SOUTHWEST QUARTER OF SECTION 4, T.4N., R.15E., OF THE 4TH PM, CITY OF WHITEWATER, WALWORTH COUNTY, WISCONSIN.



W. NORTH STREET

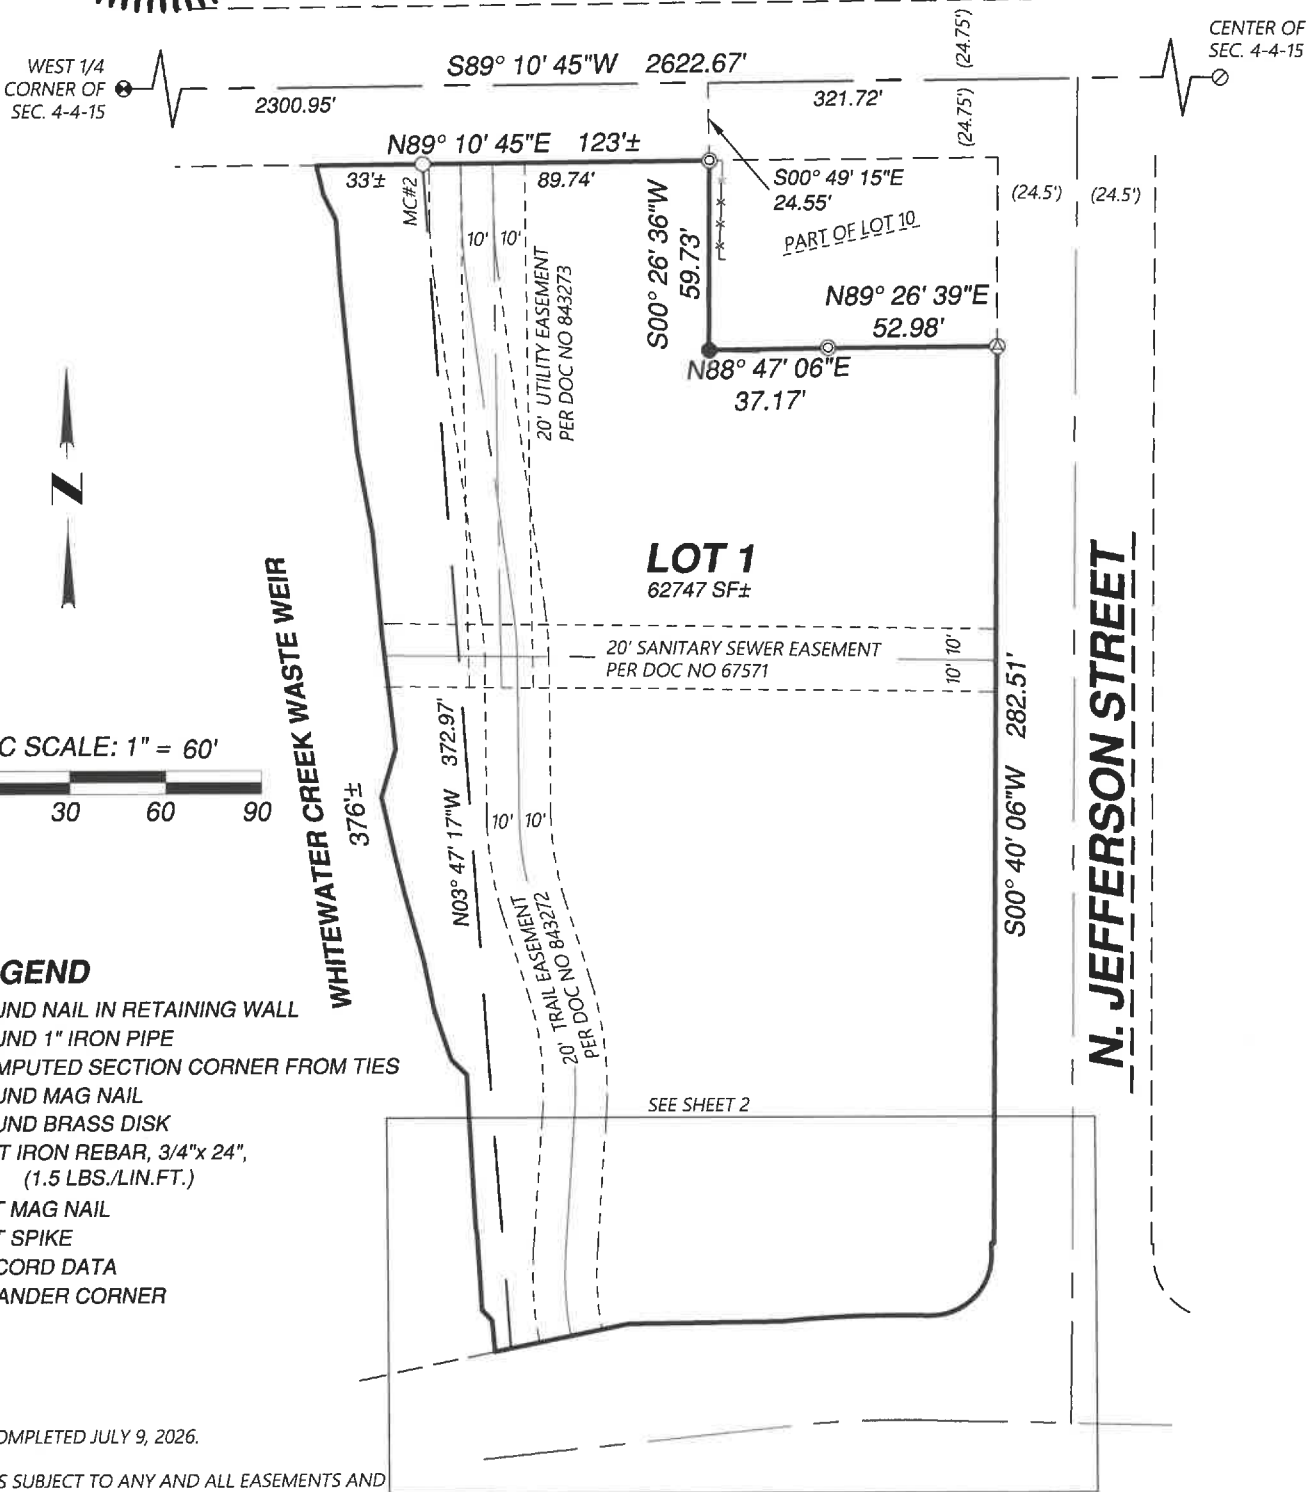

LEGEND

- FOUND NAIL IN RETAINING WALL
- ⊙ FOUND 1" IRON PIPE
- ⊙ COMPUTED SECTION CORNER FROM TIES
- ⊙ FOUND MAG NAIL
- ⊙ FOUND BRASS DISK
- SET IRON REBAR, 3/4"x 24", (1.5 LBS./LIN.FT.)
- ⊙ SET MAG NAIL
- ⊙ SET SPIKE
- (XXX) RECORD DATA
- MC MEANDER CORNER

NOTES:
FIELDWORK COMPLETED JULY 9, 2026.

THIS SURVEY IS SUBJECT TO ANY AND ALL EASEMENTS AND AGREEMENTS, RECORDED AND UNRECORDED.

BEARINGS BASED ON THE WISCONSIN COORDINATE REFERENCE SYSTEM, WALWORTH COUNTY. THE NORTH LINE OF THE SOUTHWEST QUARTER OF SEC. 4-4-15 BEARS S89°10'45"W.

DISTANCE UNITS BASED ON THE US SURVEY FOOT.

Project No. 126 - 137
For: CITY OF WHITEWATER


109 W. MILWAUKEE ST
JANESVILLE, WI 53548
www.combsurvey.com

- LAND SURVEYING
- LAND PLANNING
- CIVIL ENGINEERING


tel: 608-752-0575
fax: 608-752-0534

CERTIFIED SURVEY MAP NO. _____

THE VACATED ALLEY AND LOTS 1 THRU 9 AND PART OF LOT 10 OF
WILLIAM BIRGE'S ADDITION, SITUATED IN PART OF THE NORTHEAST
QUARTER OF THE SOUTHWEST QUARTER OF SECTION 4, T.4N., R.15E., OF
THE 4TH PM, CITY OF WHITEWATER, WALWORTH COUNTY, WISCONSIN.

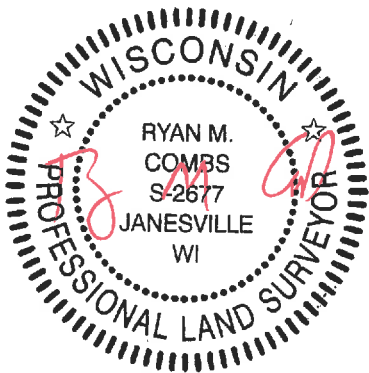

- SEE SHEET 1 -

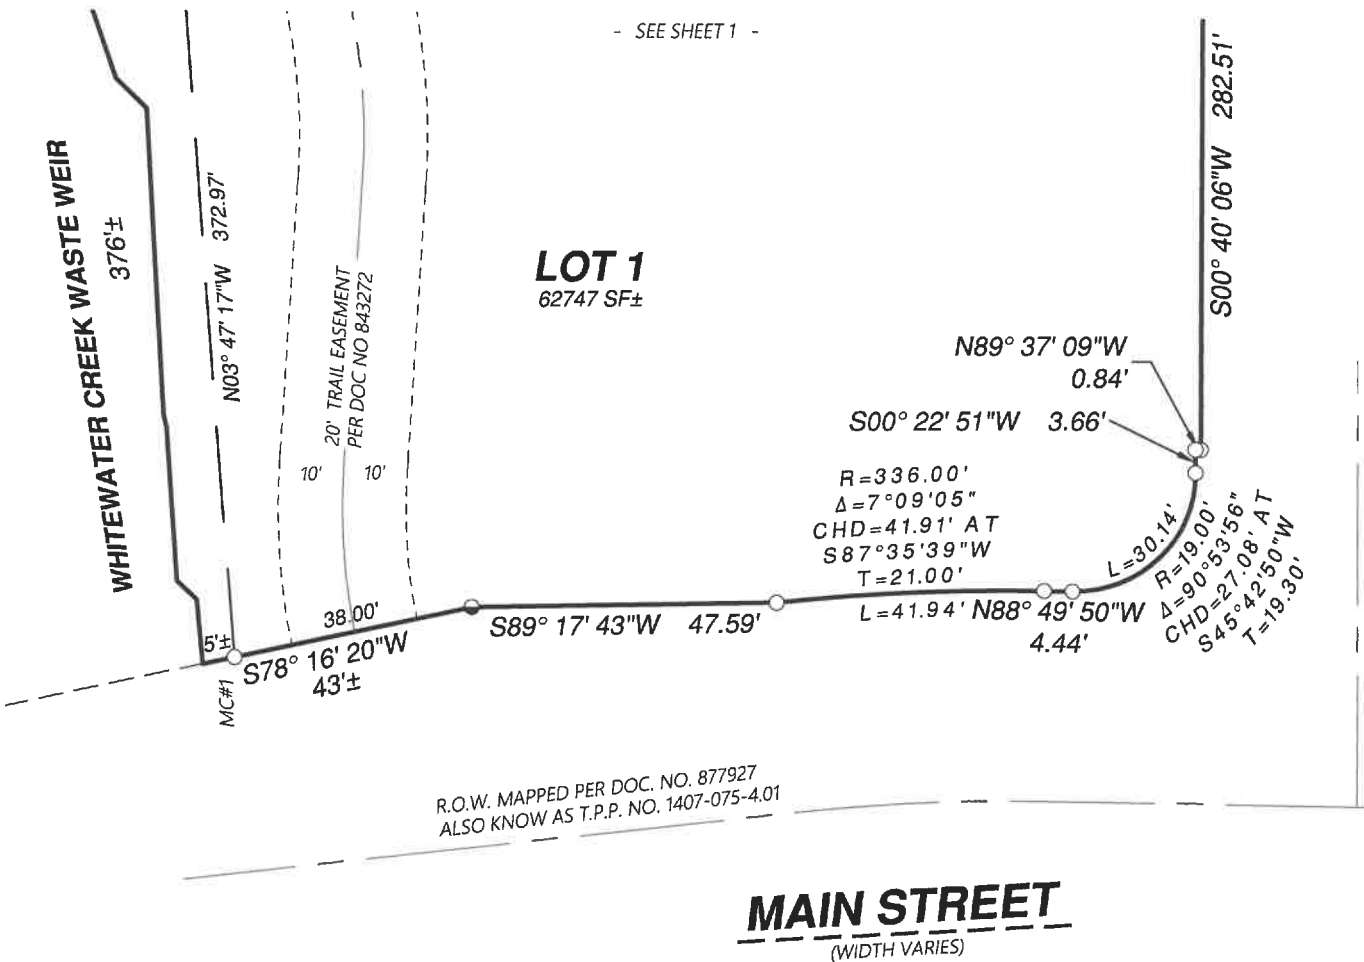


LEGEND

- FOUND NAIL IN RETAINING WALL
- ⊙ FOUND 1" IRON PIPE
- ⊙ COMPUTED SECTION CORNER FROM TIES
- ⊙ FOUND MAG NAIL
- ⊙ FOUND BRASS DISK
- SET IRON REBAR, 3/4"x 24", (1.5 LBS./LIN.FT.)
- ⊙ SET MAG NAIL
- ⊙ SET SPIKE
- (XXX) RECORD DATA
- MC MEANDER CORNER

EASEMENT NOTES:
DRAIN TILE EASEMENT PER DOC. NO. 503495
NOT PLOTTED. BUILDING DESCRIBED IN
EASEMENT NO LONGER STANDS AND NO
EVIDENCE OF A DRAIN TILE WAS FOUND.

EASEMENT FOR CATCH BASIN AND DRAIN TO
WEIR PER DOC. NO. 535243 NOT PLOTTED. NO
CATCH BASIN OR EVIDENCE THEREOF FOUND.

ALL EASEMENTS ARE APPROXIMATE.

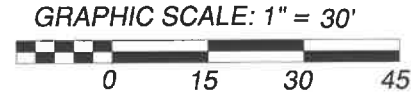

Project No. 126 - 137
For: CITY OF WHITEWATER

SHEET 2 OF 5



109 W. MILWAUKEE ST
JANESVILLE, WI 53548
www.combssurvey.com

- LAND SURVEYING
- LAND PLANNING
- CIVIL ENGINEERING

tel: 608-752-0575
fax: 608-752-0534