


CERTIFIED SURVEY MAP NO. _____

PART OF LOT 1 OF CERTIFIED SURVEY MAP NUMBER 3497 AS RECORDED
IN VOLUME 15 PAGES 286 AND 287 RECORDED AS DOCUMENT NUMBER
978560 SITUATED IN PART OF THE NORTHEAST QUARTER OF THE
SOUTHWEST QUARTER, PART OF THE SOUTHEAST QUARTER OF THE
SOUTHWEST QUARTER, PART OF THE SOUTHWEST QUARTER OF THE
SOUTHWEST QUARTER, AND PART OF THE NORTHWEST QUARTER OF THE
SOUTHWEST QUARTER OF SECTION 34, T.5N., R.15E., OF THE 4TH PM,
CITY OF WHITEWATER, JEFFERSON COUNTY, WISCONSIN.



ENTERPRISE BOULEVARD

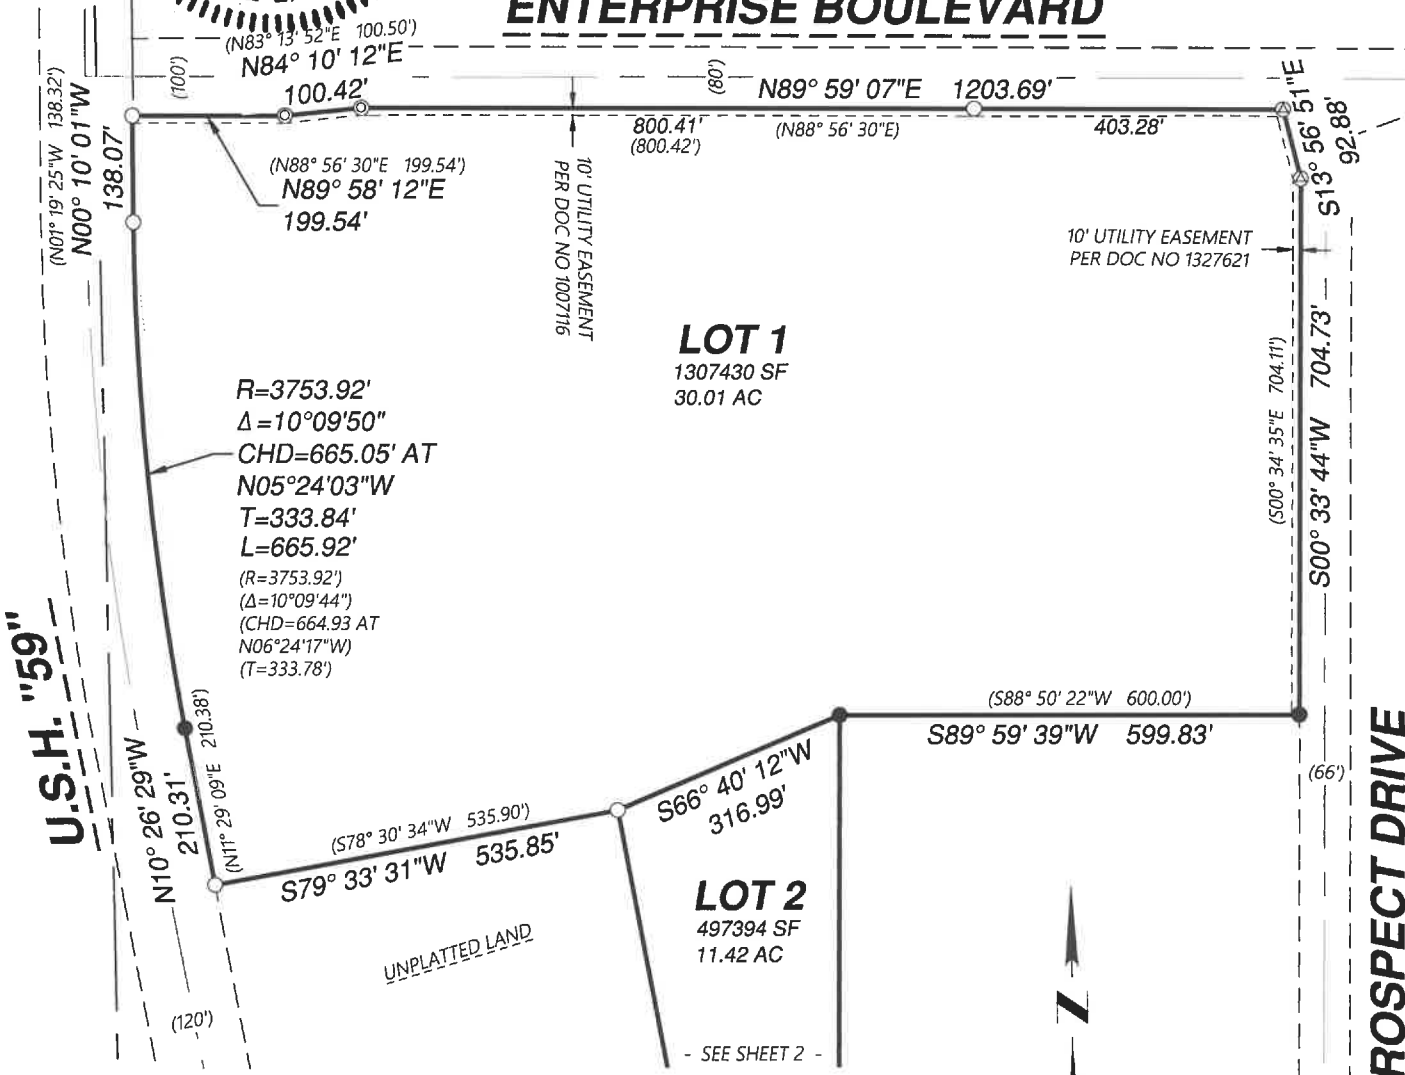

LEGEND

- FOUND 3/4" IRON PIN
- ⊙ FOUND 1" IRON PIPE
- ⊗ FOUND CONCRETE MONUMENT
- ⊕ FOUND SPIKE
- FOUND 1/2" IRON PIN
- SET IRON REBAR, 3/4"x 24", (1.5 LBS./LIN.FT.)
- (XXX) RECORD DATA


NOTES:
FIELDWORK COMPLETED MAY 29, 2026.

THIS SURVEY IS SUBJECT TO ANY AND ALL EASEMENTS AND
AGREEMENTS, RECORDED AND UNRECORDED.

BEARINGS BASED ON THE WISCONSIN COORDINATE REFERENCE SYSTEM,
JEFFERSON COUNTY. THE WEST LINE OF N. PROSPECT DRIVE BEARS
S00°33'44"W.

DISTANCE UNITS BASED ON THE US SURVEY FOOT.

Project No. 126 - 139
For: CITY OF WHITEWATER

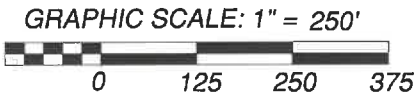

- LAND SURVEYING
- LAND PLANNING
- CIVIL ENGINEERING


109 W. MILWAUKEE ST
JANESVILLE, WI 53548
www.combsurvey.com

tel: 608-752-0575
fax: 608-752-0534

CERTIFIED SURVEY MAP NO. _____

PART OF LOT 1 OF CERTIFIED SURVEY MAP NUMBER 3497 AS RECORDED IN VOLUME 15 PAGES 286 AND 287 RECORDED AS DOCUMENT NUMBER 978560 SITUATED IN PART OF THE NORTHEAST QUARTER OF THE SOUTHWEST QUARTER, PART OF THE SOUTHEAST QUARTER OF THE SOUTHWEST QUARTER, PART OF THE SOUTHWEST QUARTER OF THE SOUTHWEST QUARTER, AND PART OF THE NORTHWEST QUARTER OF THE SOUTHWEST QUARTER OF SECTION 34, T.5N., R.15E., OF THE 4TH PM, CITY OF WHITEWATER, JEFFERSON COUNTY, WISCONSIN.

- SEE SHEET 1 -

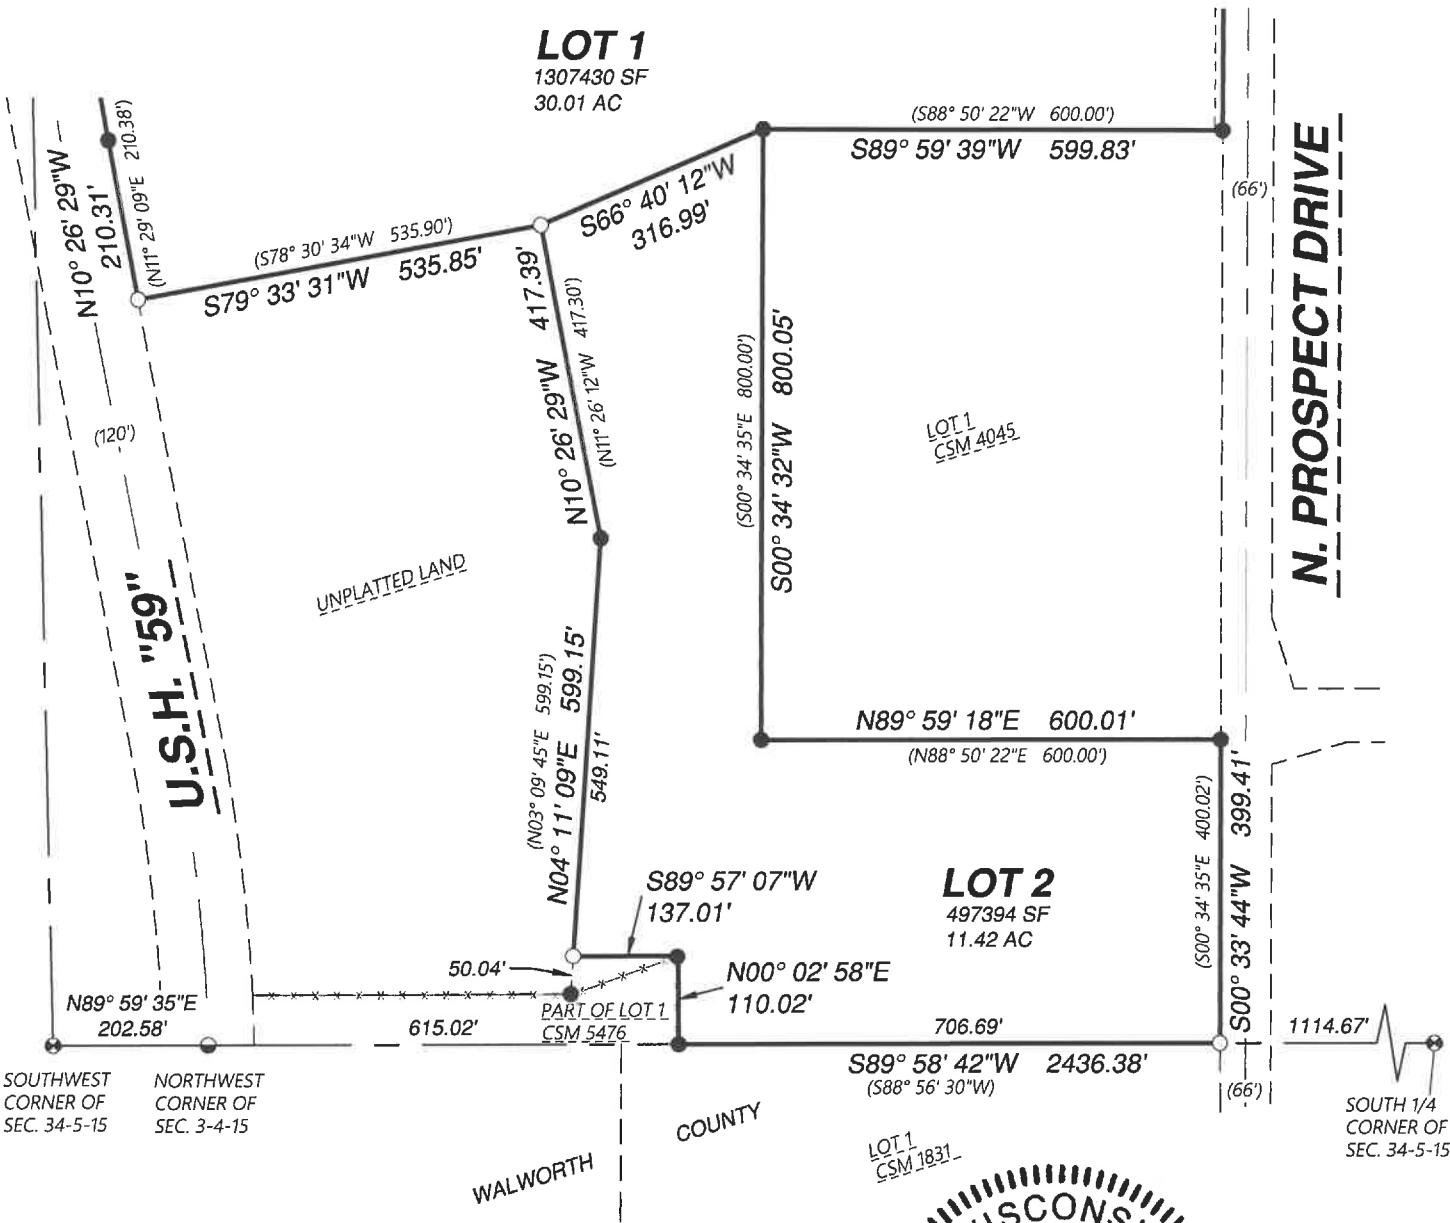

109 W. MILWAUKEE ST
JANESVILLE, WI 53548
www.combsurvey.com

- LAND SURVEYING
 - LAND PLANNING
 - CIVIL ENGINEERING
- tel: 608-752-0575
fax: 608-752-0534