




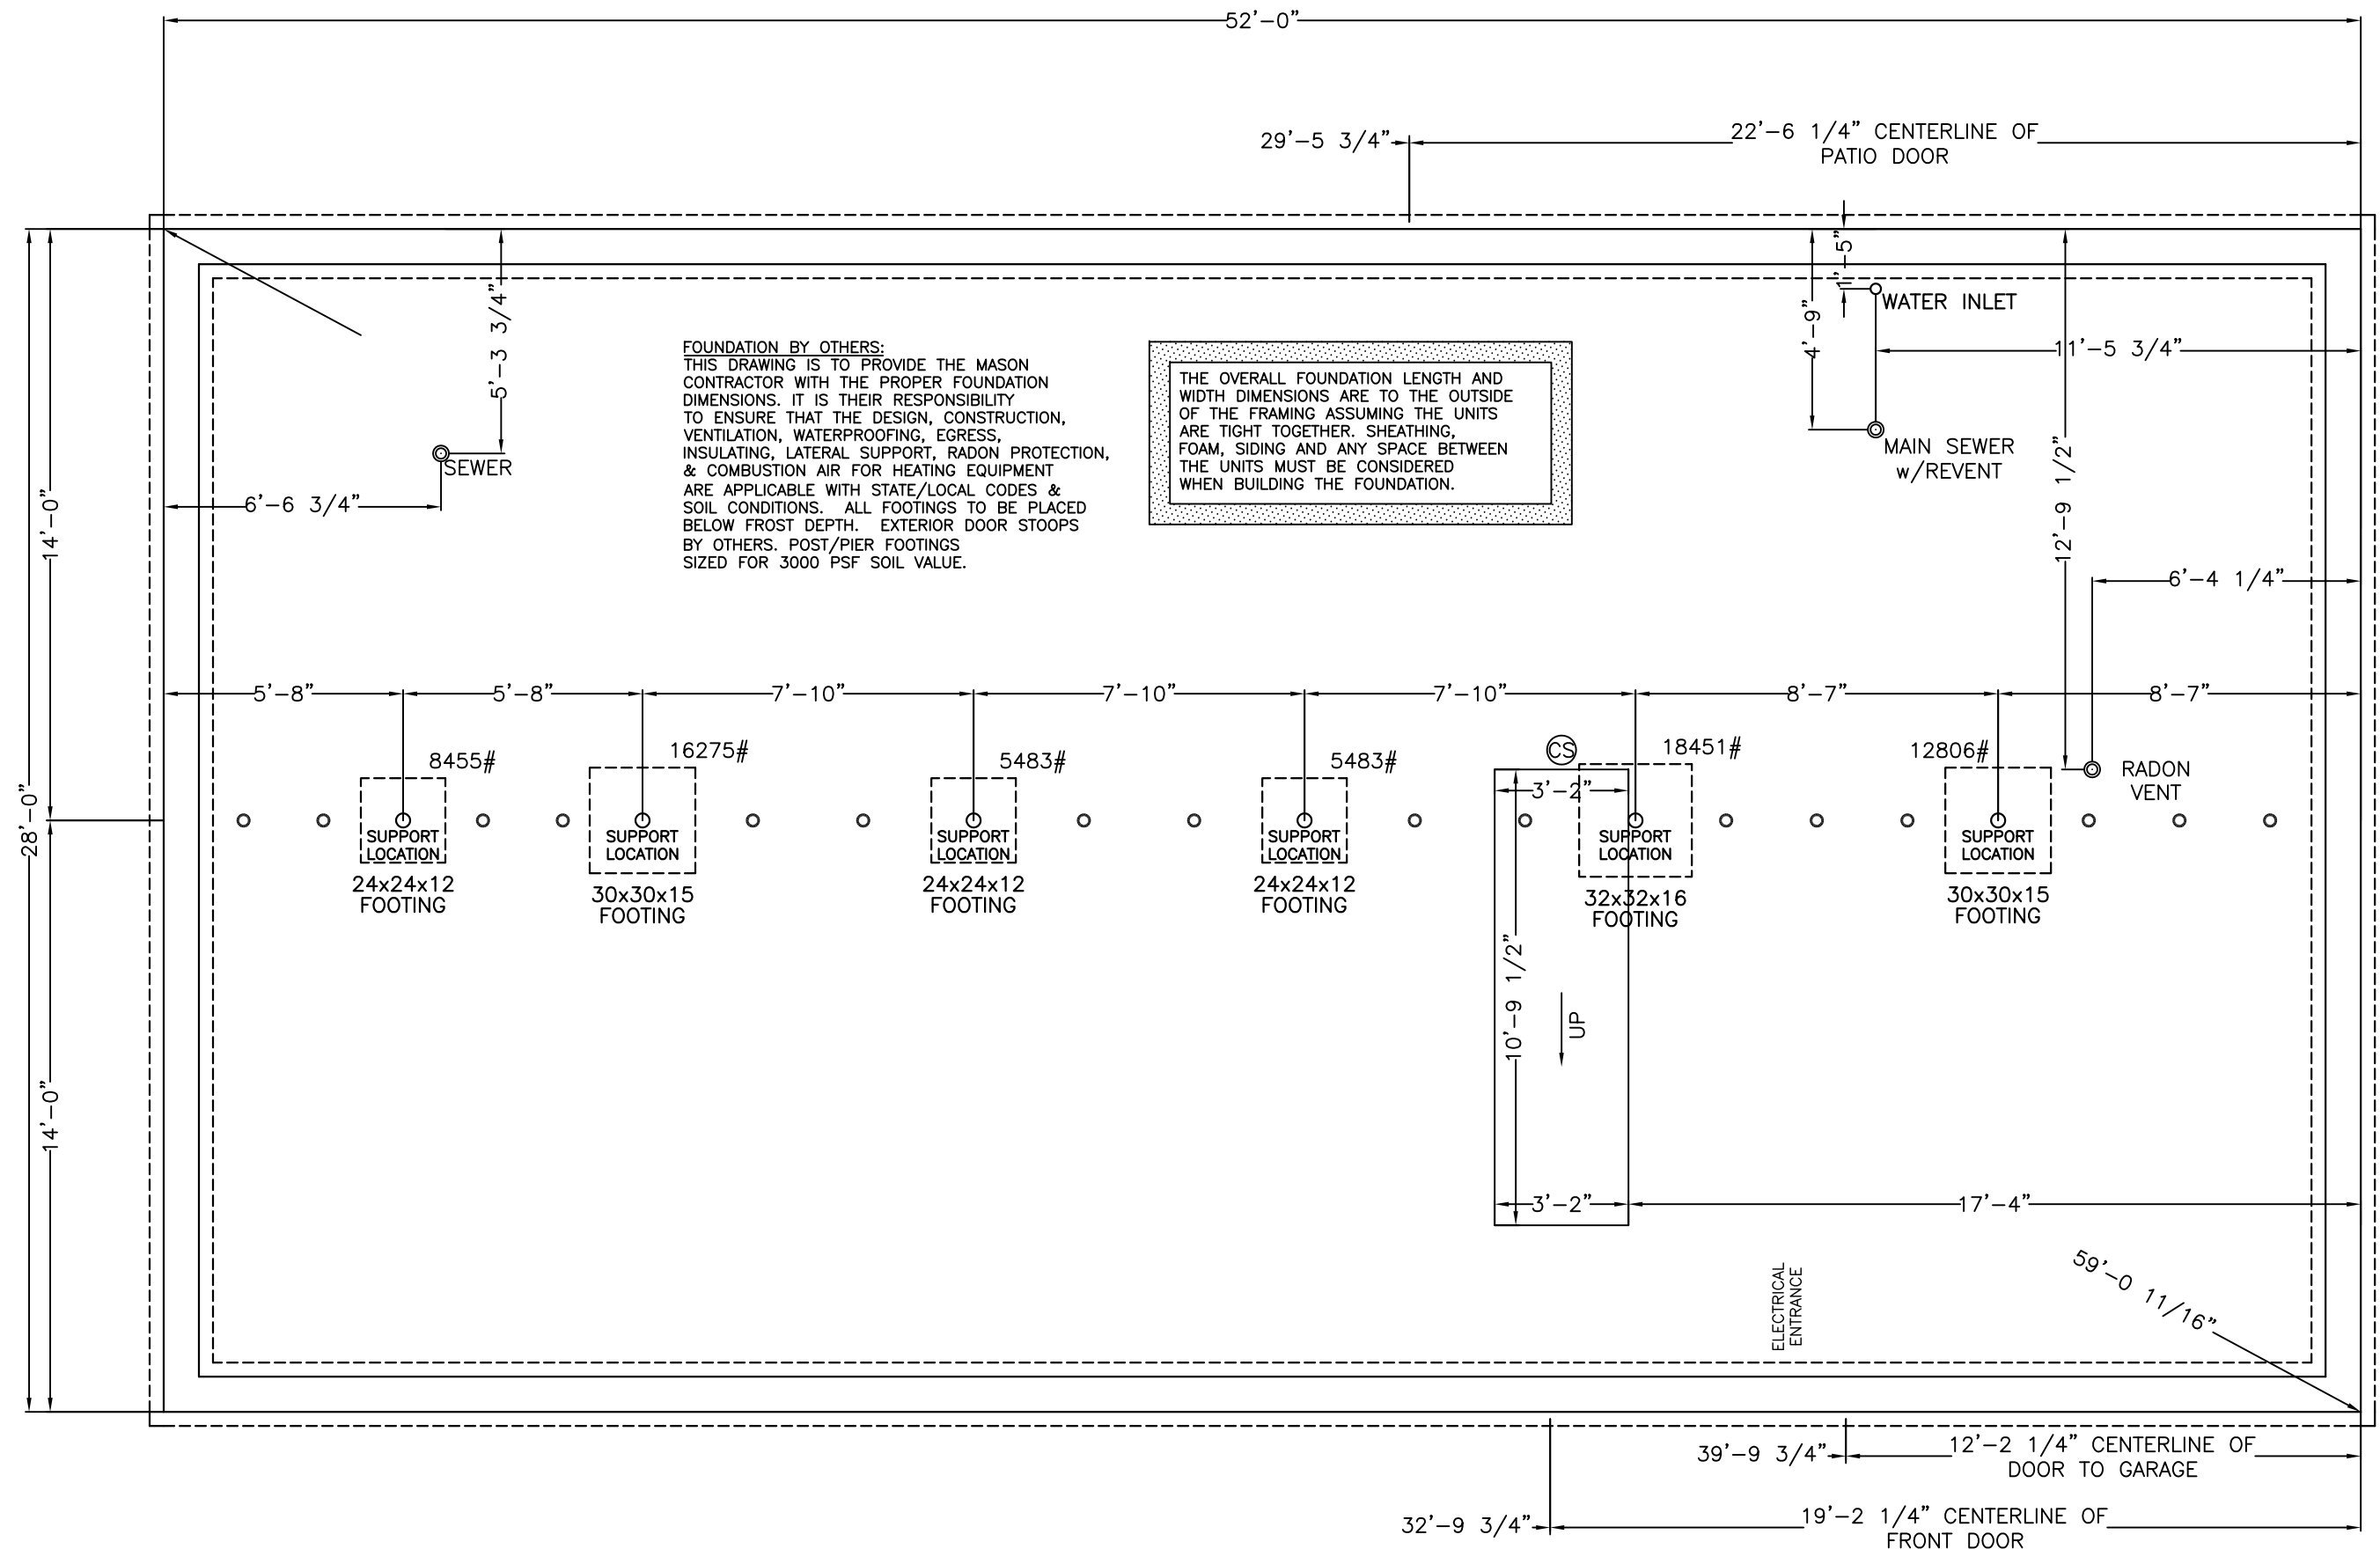


LEGEND:
 ○ REQUIRED FLOOR MARRIAGE BEAM BOLT LOCATION
 (SHIPPED LOOSE BY WISCONSIN HOMES INC.)
 INSTALLED ON-SITE BY OTHERS. SEE SETUP
 MANUAL FOR SPACING REQUIREMENTS.

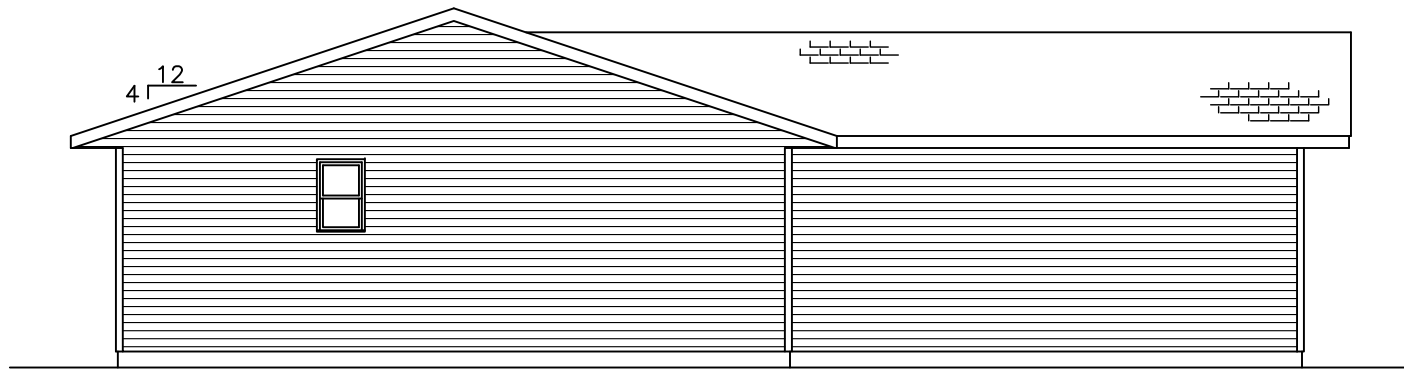


END ELEVATION

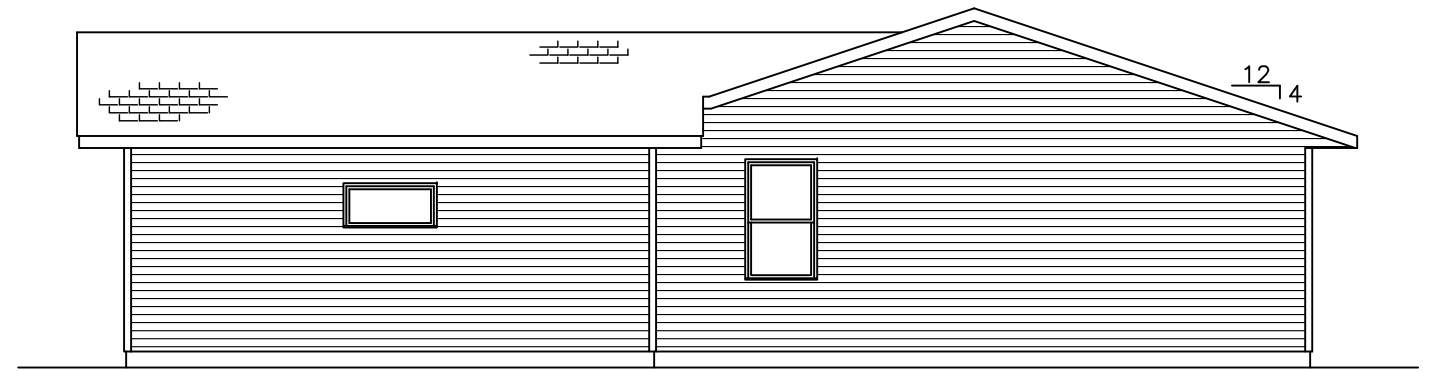

END ELEVATION

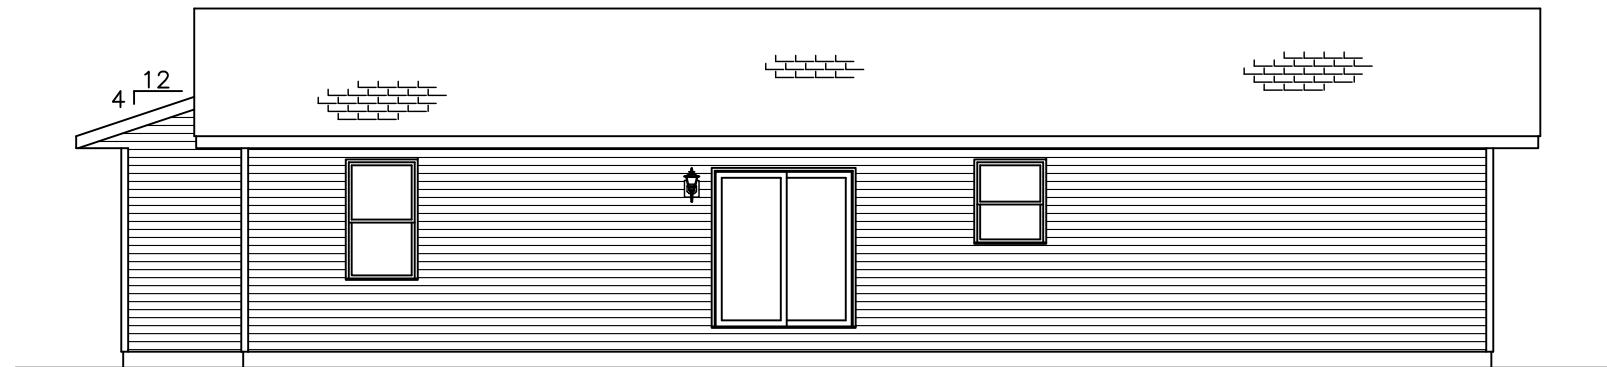

REAR ELEVATION

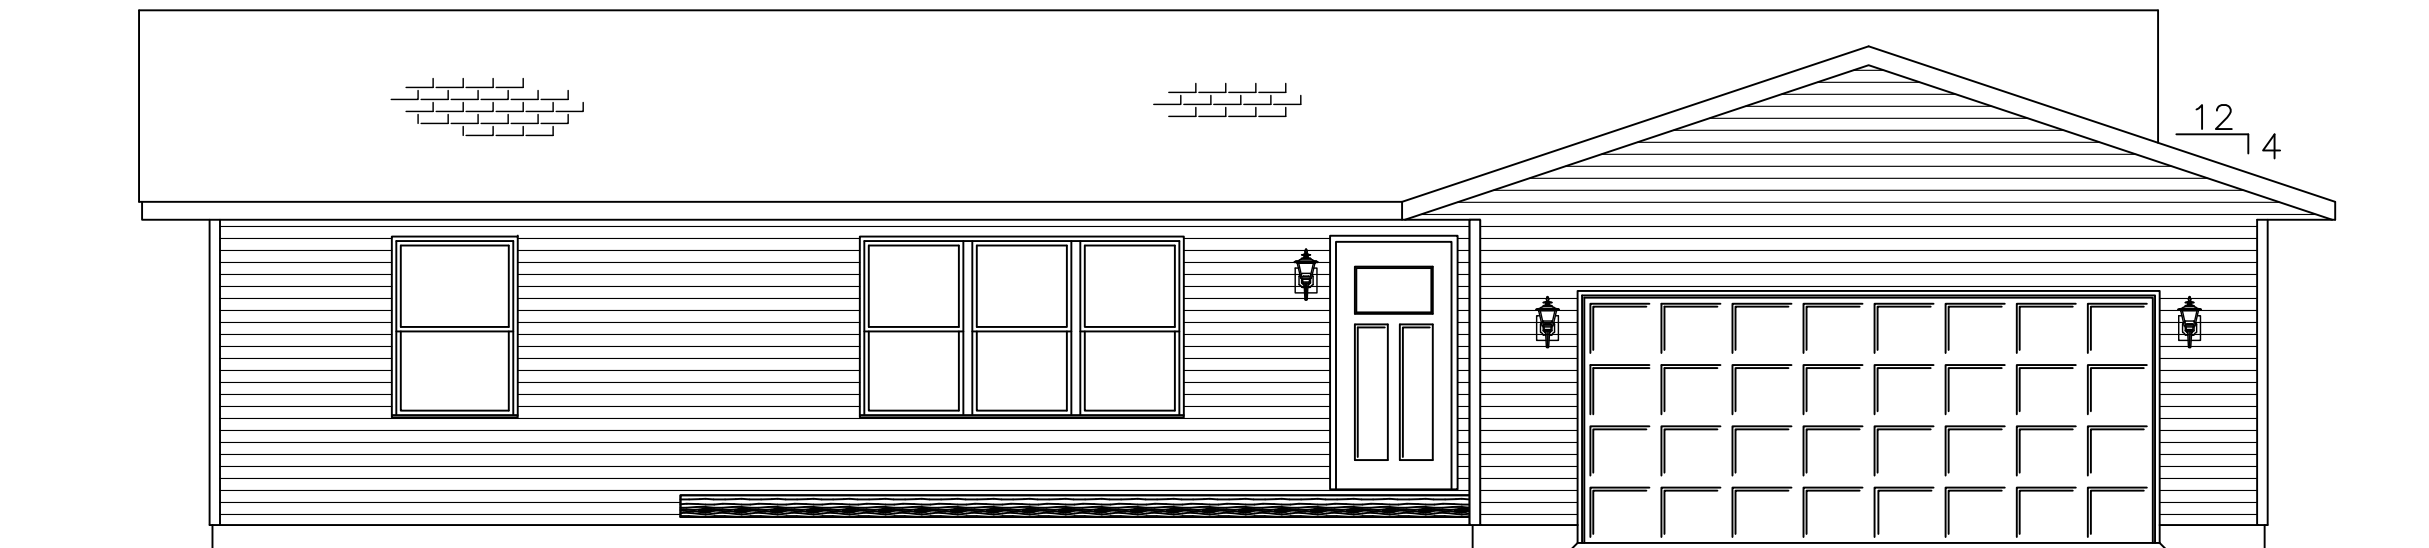

FRONT ELEVATION

ELEVATIONS MAY NOT BE AN EXACT DEPICTION OF FINAL CONSTRUCTION.
ANY ON-SITE ADDITIONS, ALTERATIONS, OR SPECIAL LOADING CONDITIONS ARE
NOT DESIGNED OR ENGINEERED INTO STRUCTURES BUILT BY WISCONSIN HOMES, INC.