


PLAT OF SURVEY

LOT 2, CERTIFIED SURVEY MAP NO. 2881, BEING A REDIVISION OF CERTIFIED SURVEY MAP NO. 1572, RECORDED IN VOLUME 7 OF CERTIFIED SURVEY MAPS ON PAGE 217, AS DOCUMENT NO. 141093, BEING A PART OF OUTLOT 2, BLOCK 4, ESTERLY ADDITION, LOCATED IN THE EAST 1/2 OF THE SOUTHWEST 1/4 OF SECTION 4, TOWN 4 NORTH, RANGE 15 EAST, IN THE CITY OF WHITEWATER, WALWORTH COUNTY, WISCONSIN.

SURVEYED FOR: RANDALL ASCHBRENNER
SURVEY ADDRESS: 212 S. ESTERLY DRIVE

OPTION 1

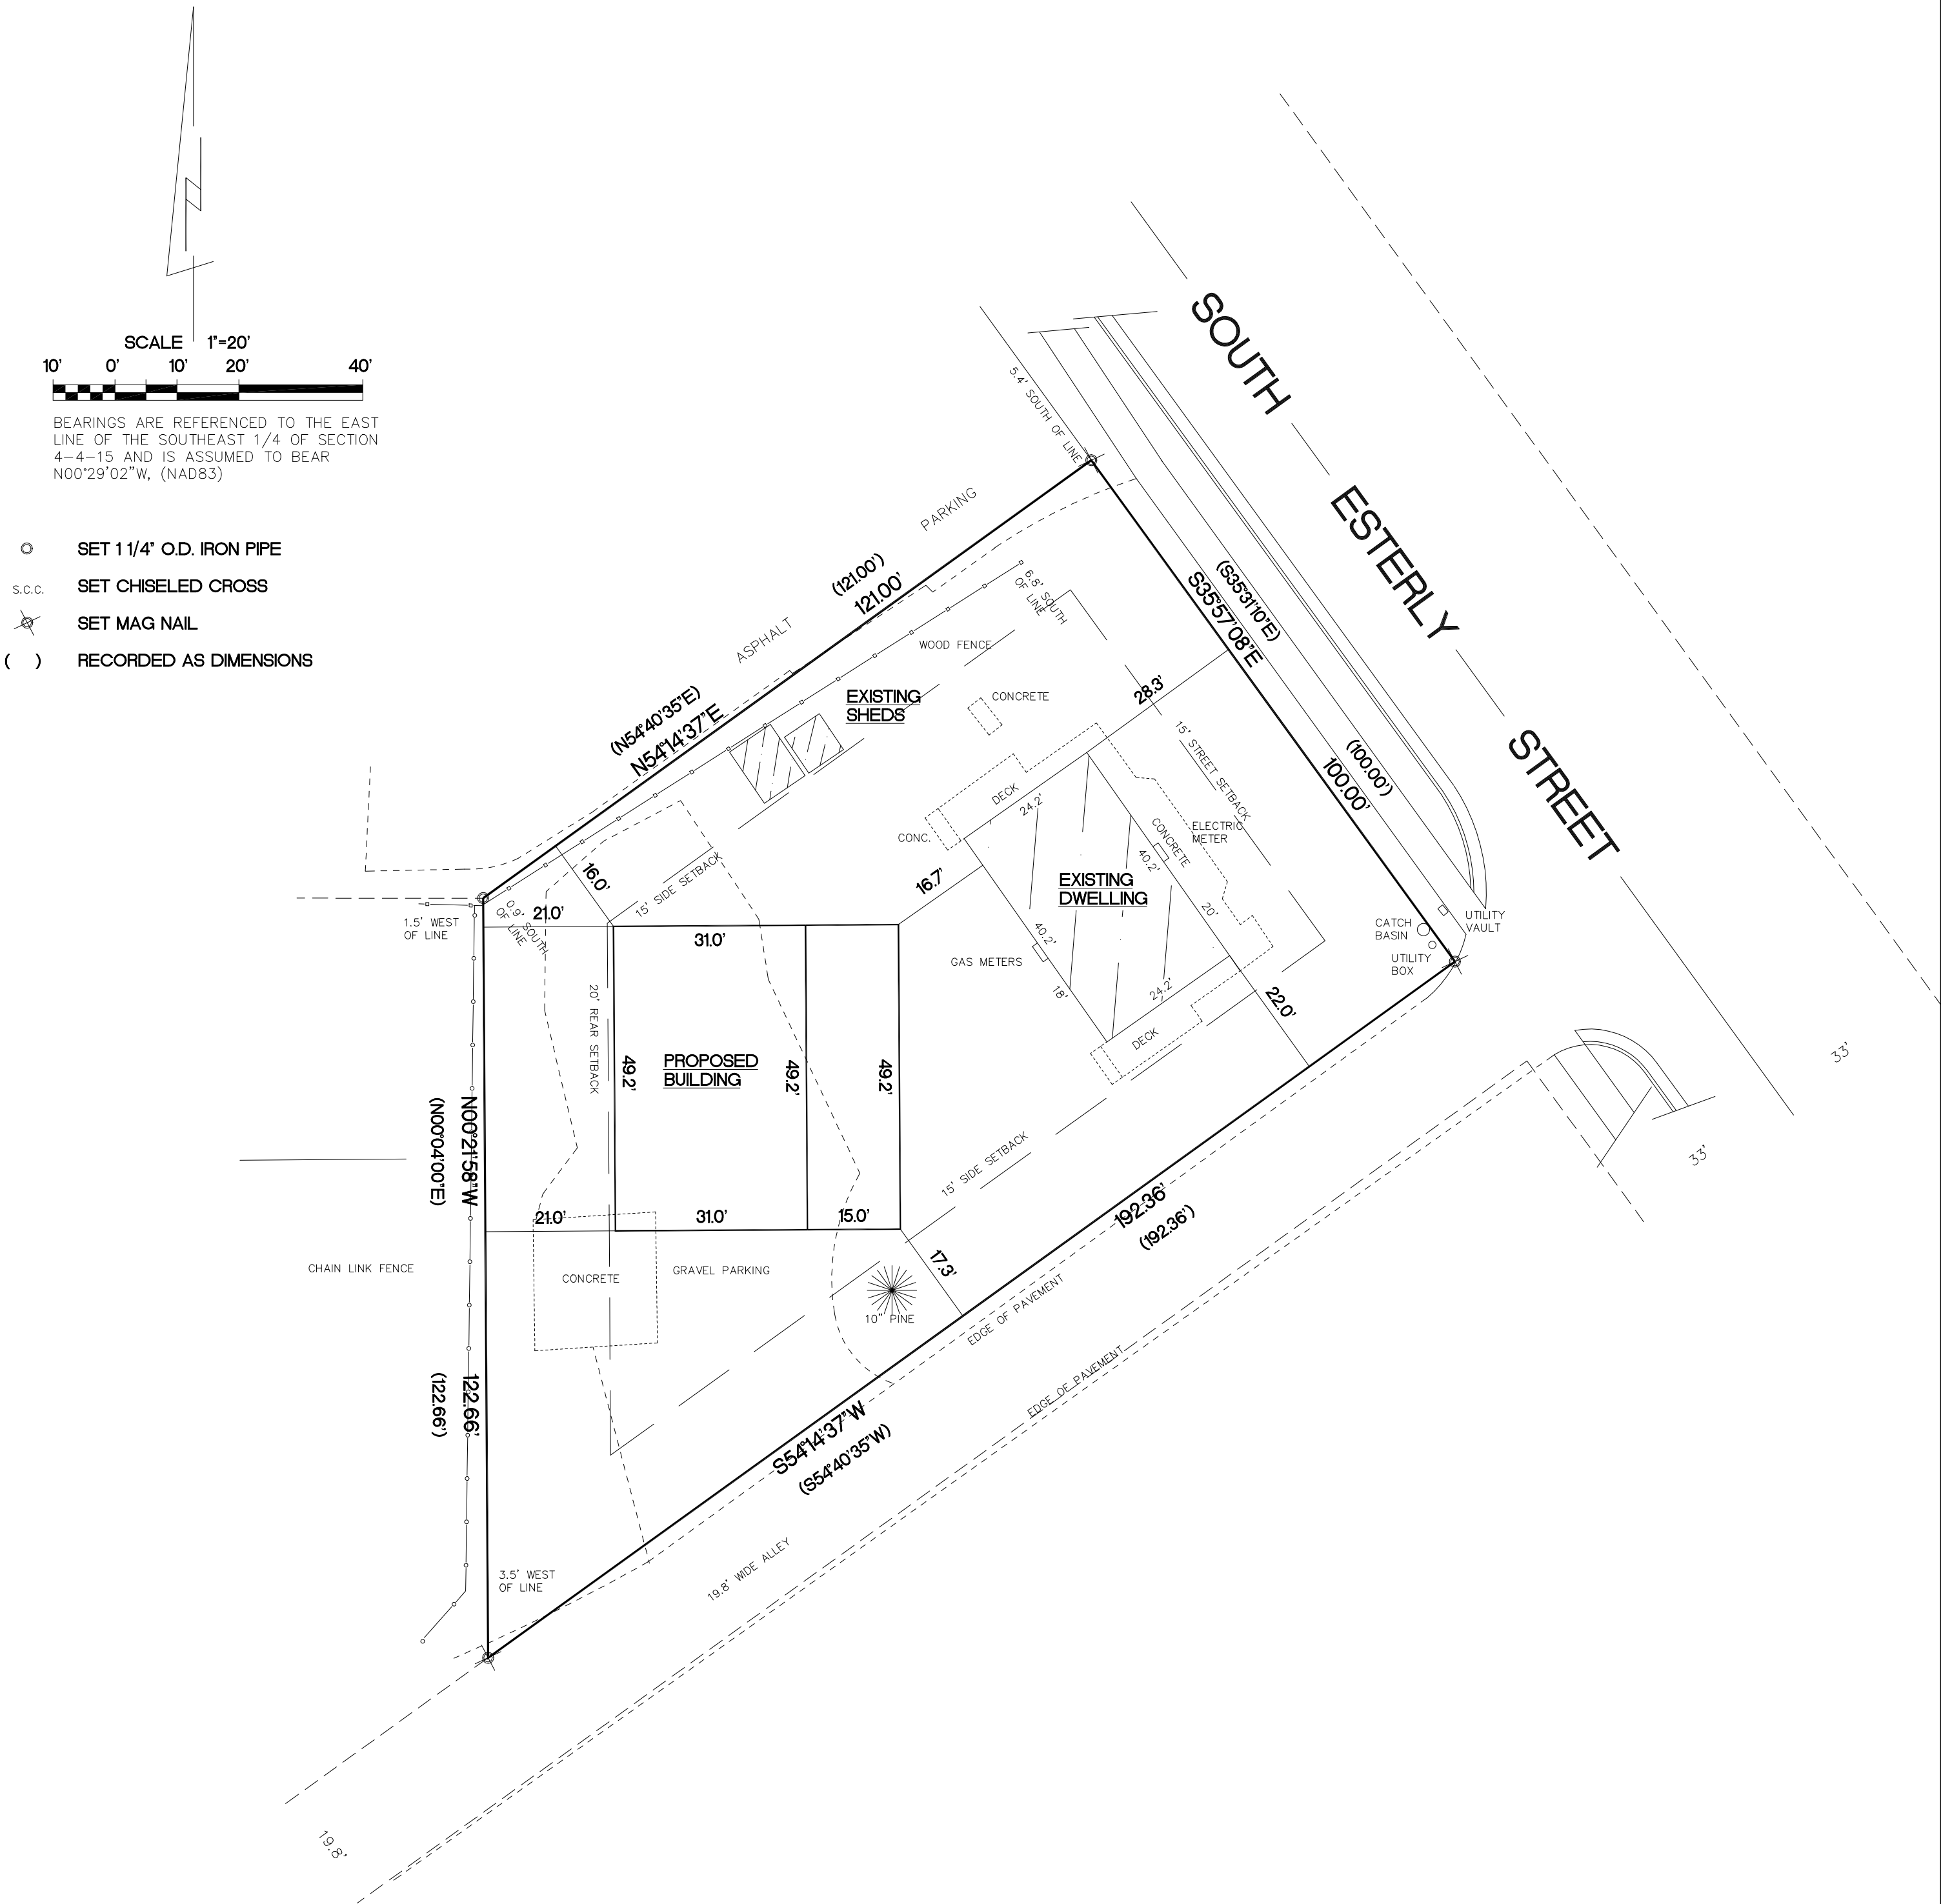

"I hereby certify that I have surveyed the above property and that the above map is a true representation thereof and shows the size and location of the property, its exterior boundaries, the location of all visible structures and dimensions of all principal buildings thereon, boundary fences, apparent easements, roadways and encroachments if any."

"This survey is made for the use of the present owners of the property, and also those who purchase, mortgage or guarantee the title thereto within one year from date hereof."

Kettle Moraine Surveying Inc.
P.O. Box 357
Eagle WI. 53119
(262)594-3484

THIS IS NOT AN ORIGINAL SURVEY UNLESS THE SEAL IS RED.

REV. 5/8/2026
5/4/2026
DATE

TEP
FIELD WORK BY

TEP
DRAWN BY

26017
JOB NUMBER