

© COPYRIGHT NOTICE
ALL DESIGNS & INTELLECTUAL PROPERTY CONTAINED WITHIN THESE CONSTRUCTION DOCUMENTS ARE RETAINED OWNERSHIP OF PROJECT 2 DESIGNS LLC. THE PROPRIETARY INFORMATION CONTAINED WITHIN SHALL NOT BE (NOT LIMITED TO) REPRODUCED, SHARED, OR DISCLOSED TO ANY UNAUTHORIZED PARTIES IN WHOLE OR PART WITHOUT EXPRESS WRITTEN CONSENT OF OWNERSHIP AT PROJECT 2 DESIGNS LLC.

HAMILTON HOUSE
328 W MAINT ST. WHITEWATER, WI 53190

NOT FOR
CONSTRUCTION


- PRELIMINARY REVIEW SET
- ☐ FINAL REVIEW SET
- ☐ BID SET
- ☐ PERMIT SET
- ☐ CONSTRUCTION SET

REVISION DATE

DATE

06/06/2025

A1

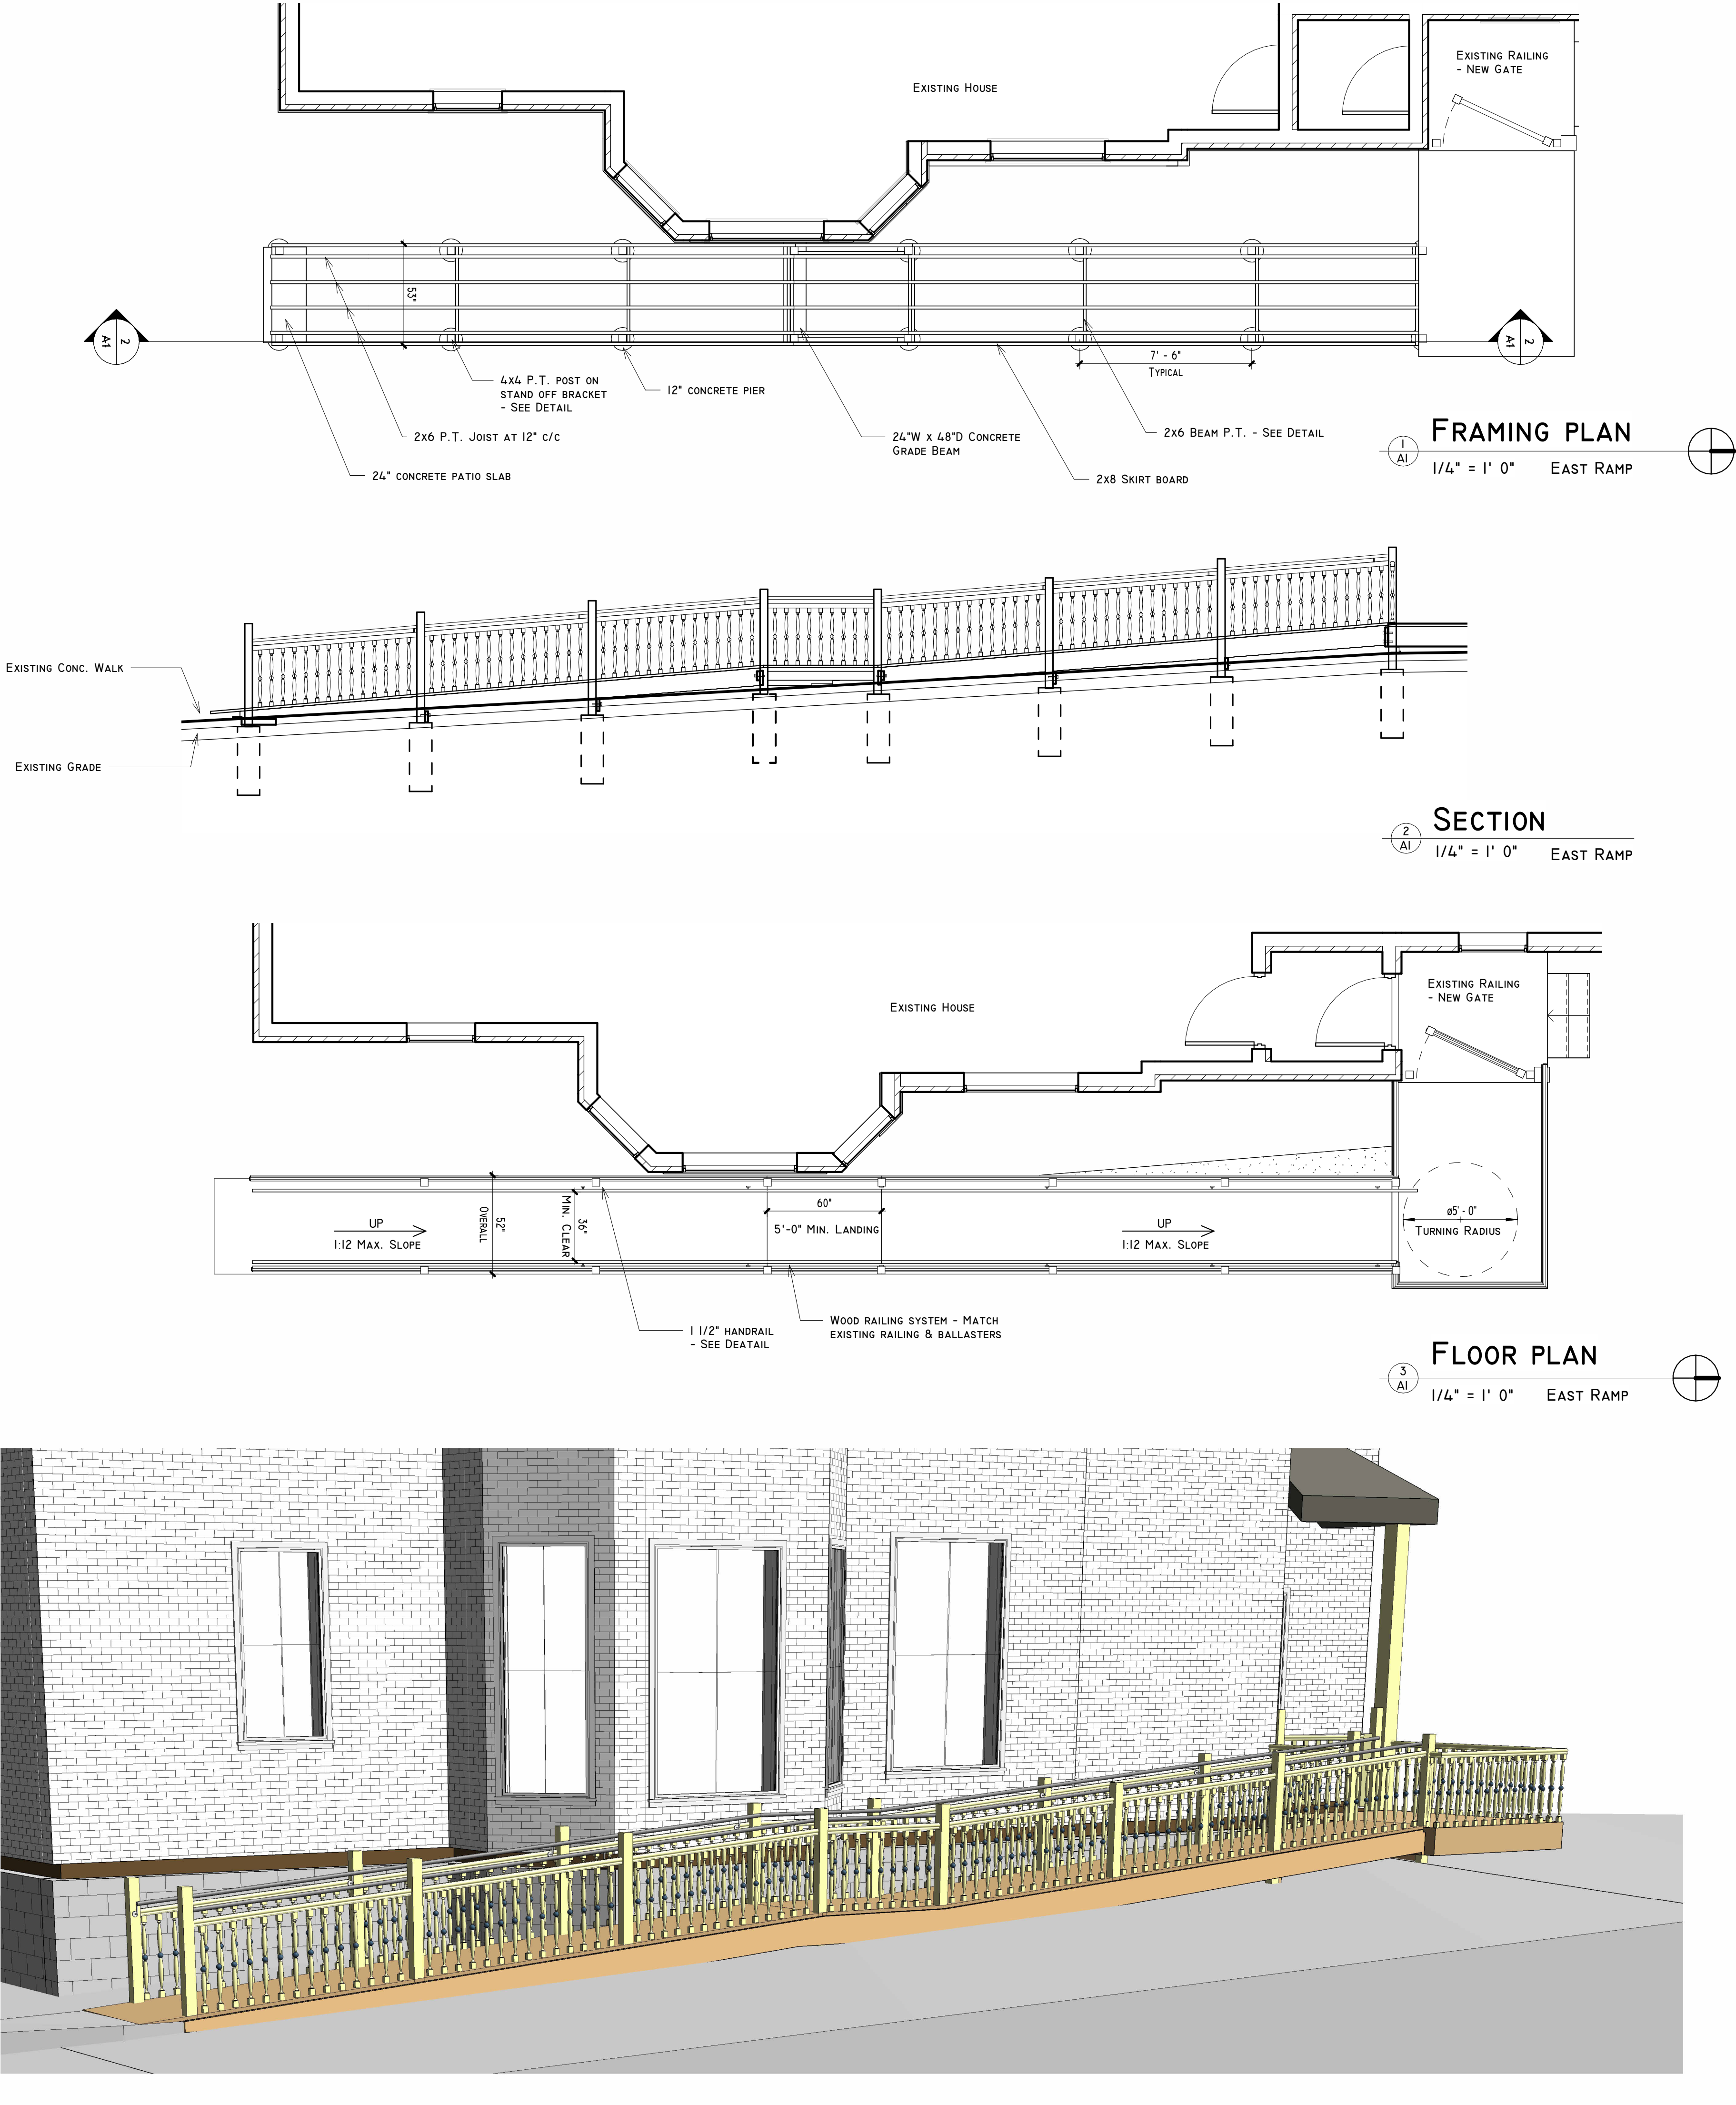

CONCEPT ELEVATION

EAST ELEVATION

HAMILTON HOUSE
328 W MAINT ST. WHITEWATER, WI 53190

NOT FOR
CONSTRUCTION


- PRELIMINARY REVIEW SET
- FINAL REVIEW SET
- BID SET
- PERMIT SET
- CONSTRUCTION SET

REVISION DATE

DATE

06/06/2025

A2

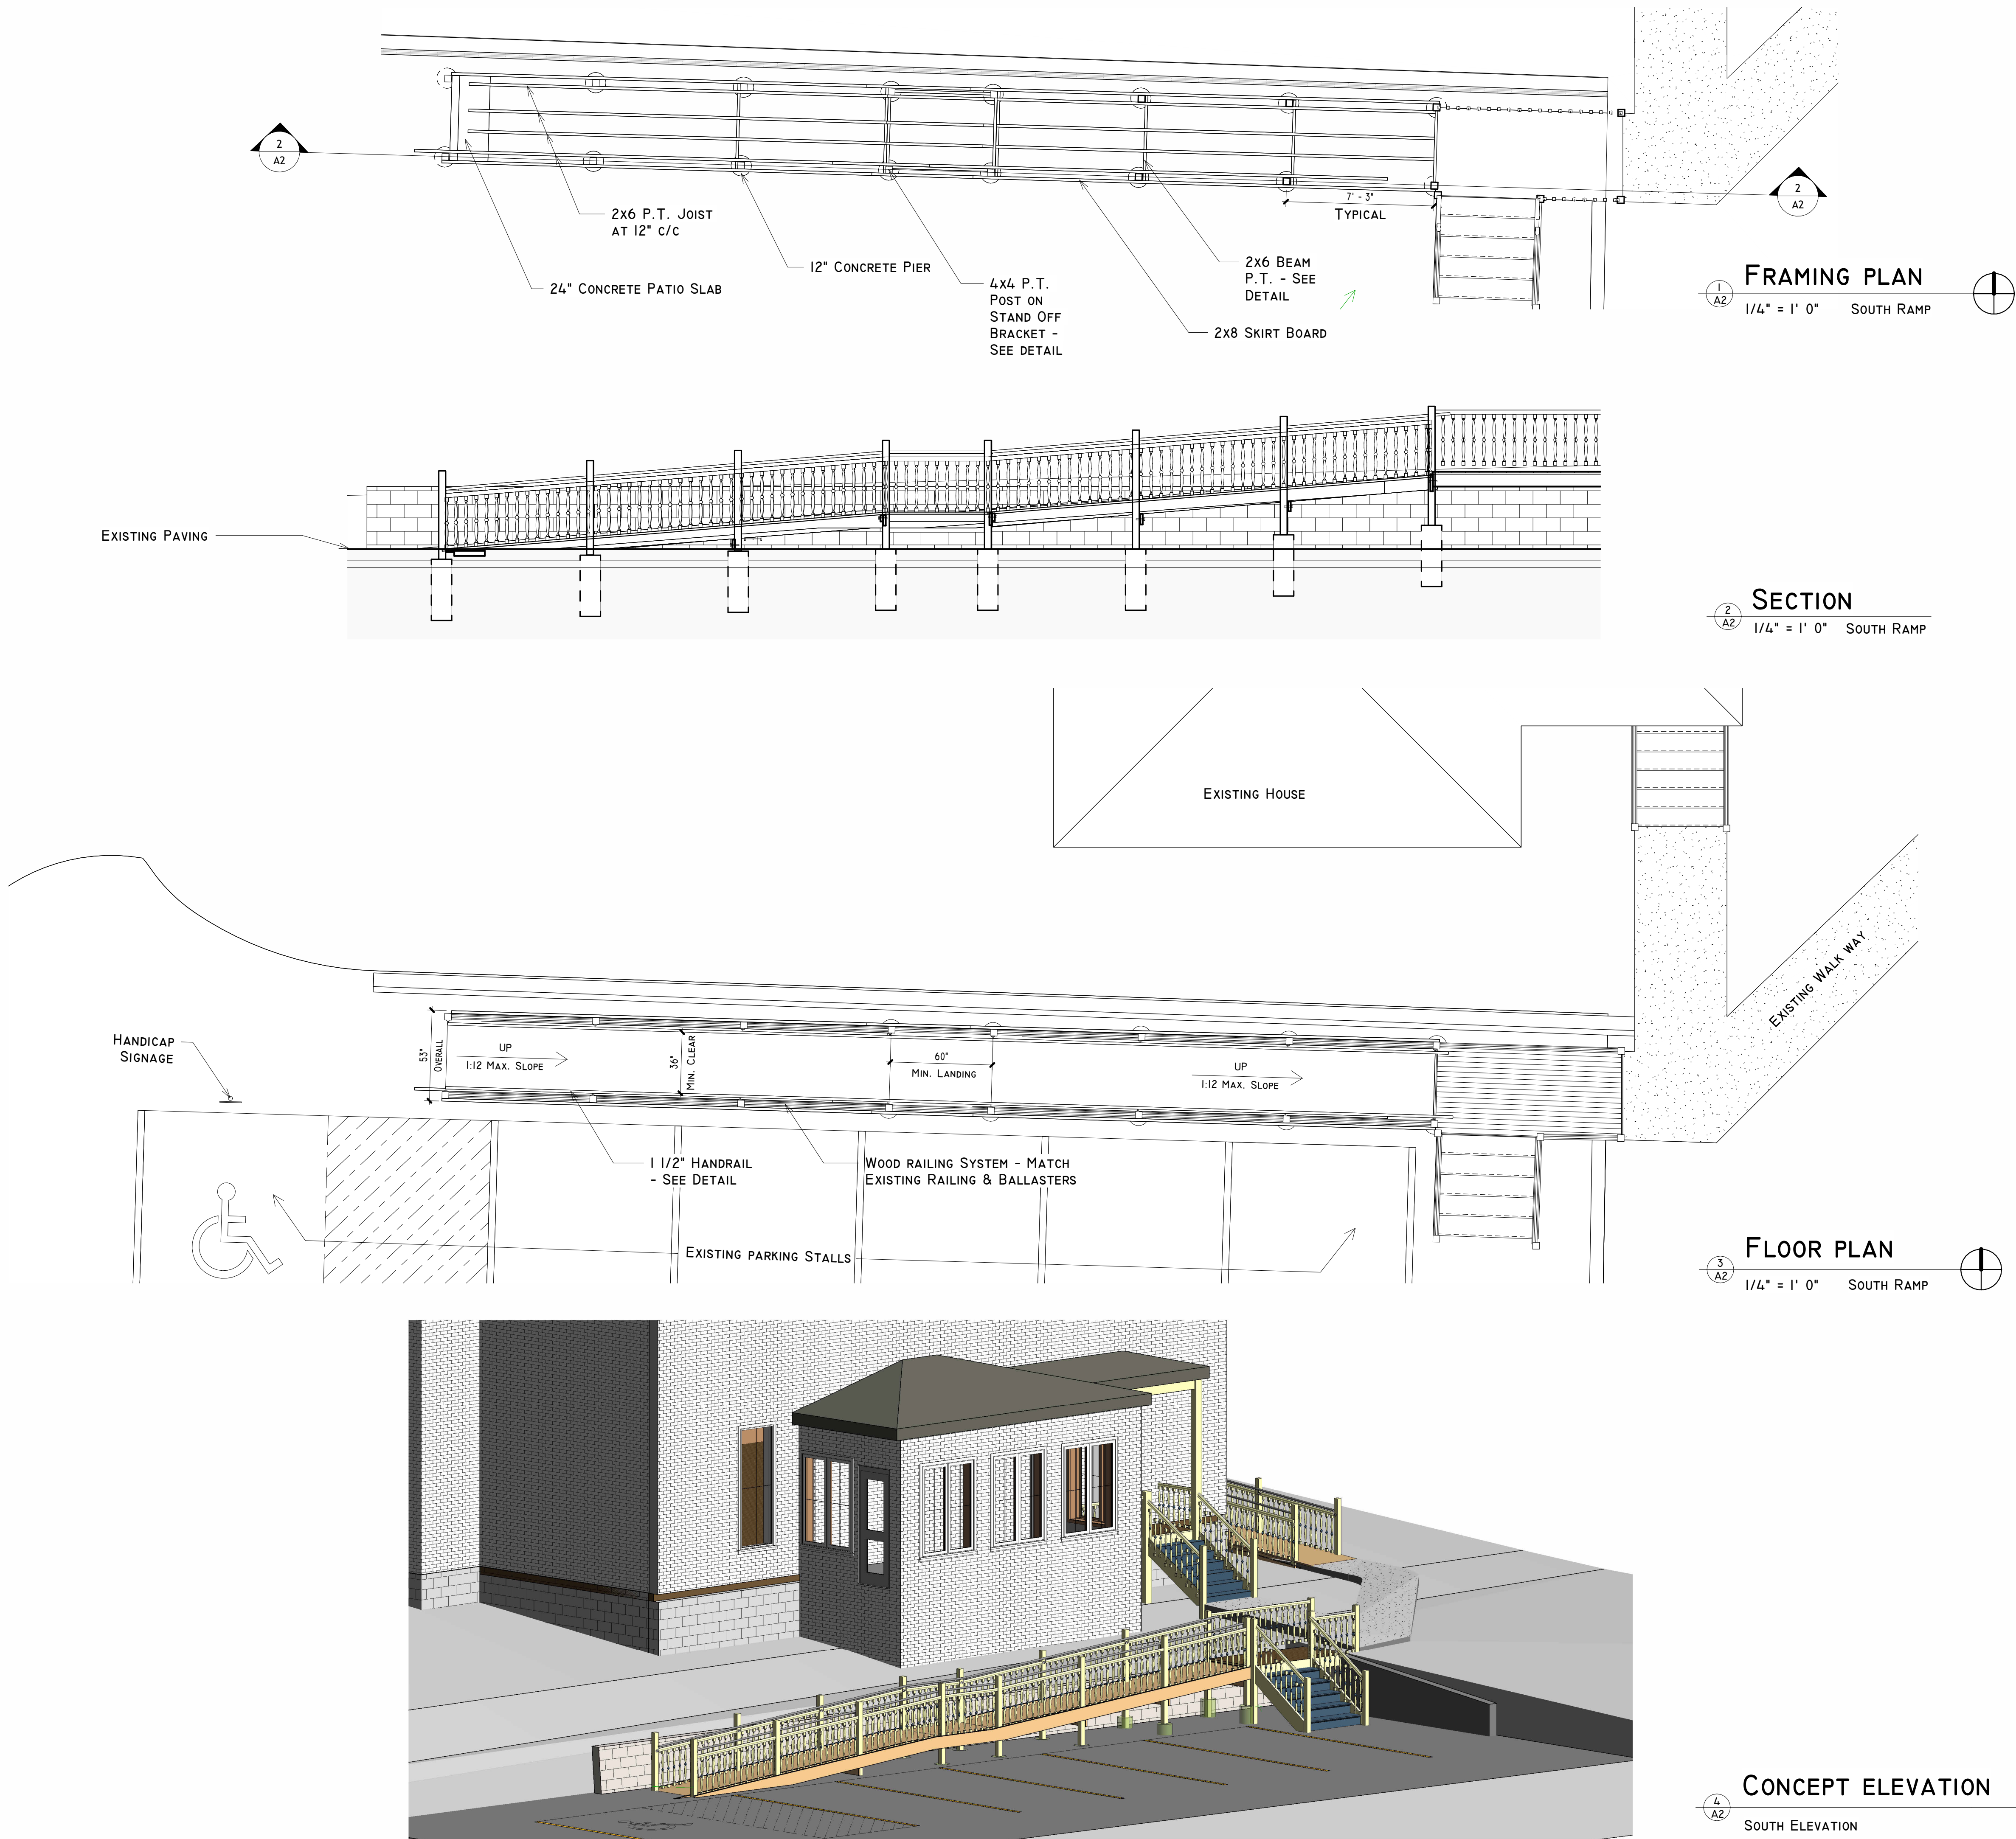

HAMILTON HOUSE
328 W MAINT ST. WHITEWATER, WI 53190

NOT FOR
CONSTRUCTION

- ☒ PRELIMINARY REVIEW SET
- ☐ FINAL REVIEW SET
- ☐ BID SET
- ☐ PERMIT SET
- ☐ CONSTRUCTION SET

REVISION DATE

DATE

06/06/2025

A3



9
A3
CONCEPT ELEVATION
SOUTH EAST ELEVATION