


5

5

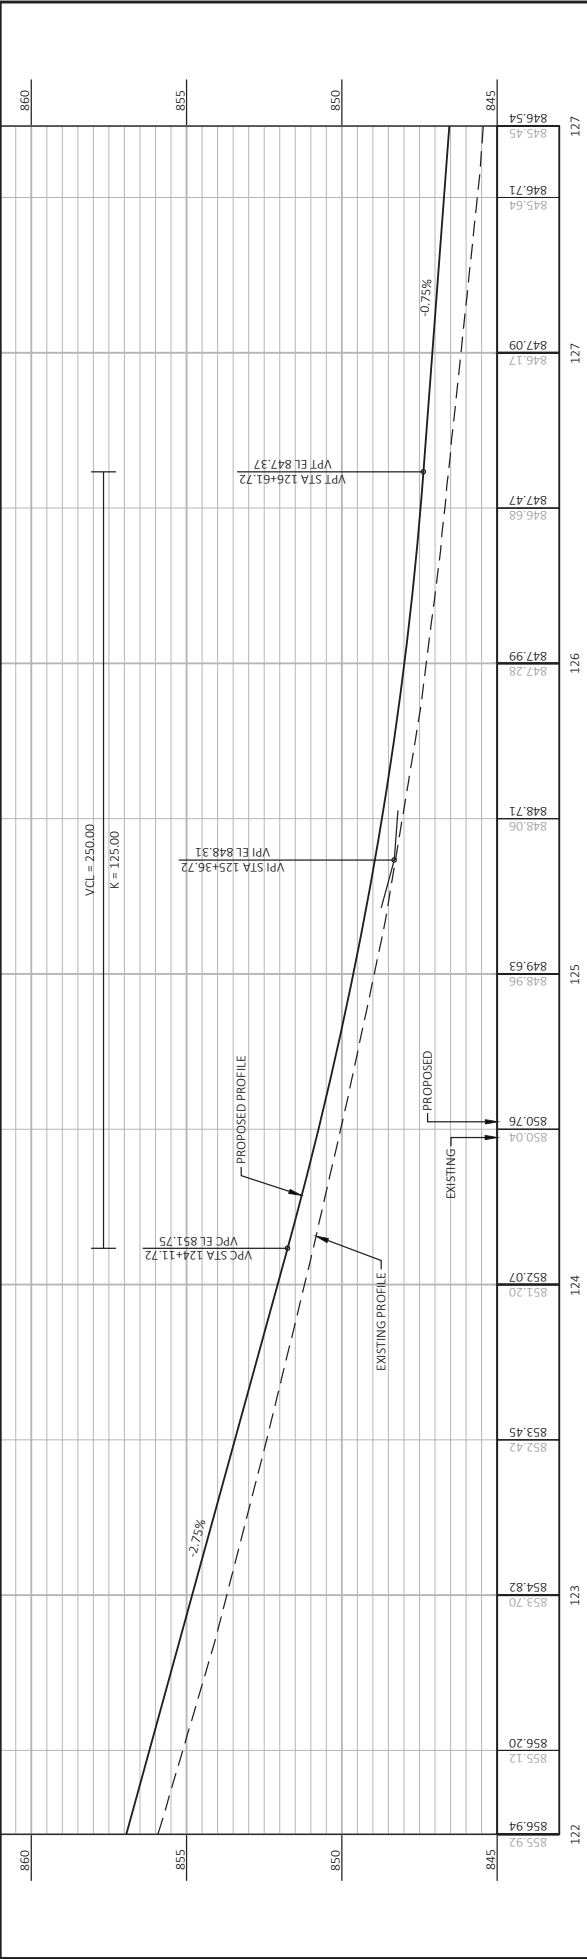


PROJECT NO: 3835-02-71
 COUNTY: WALWORTH
 HWY: HOWARD ROAD
 PLAN AND PROFILE: HOWARD ROAD
 SHEET: E
 FILE NAME: C:\USERS\RYANRUDZINSKI\DC\CCDC\SR\BATTERMAN\3864 - HOWARD ROAD - T WHITE WATER\PROJECT FILES\BIR CAD FILES\DESIGN\SHEET\38350201_050101_PP.DWG
 PLOT DATE: 4/14/2016 4:00 PM
 PLOT BY: RYAN RUDZINSKI
 PLOT NAME:
 PLOT SCALE: 1 IN=40 FT
 WISSOT/CADDIS SHEET 44