



Area to the right of
matchline not leased to
Parker County ESD 1


D3 FIRST FLOOR DIMENSION PLAN - POLICE
Scale: 1/8" = 1'-0"

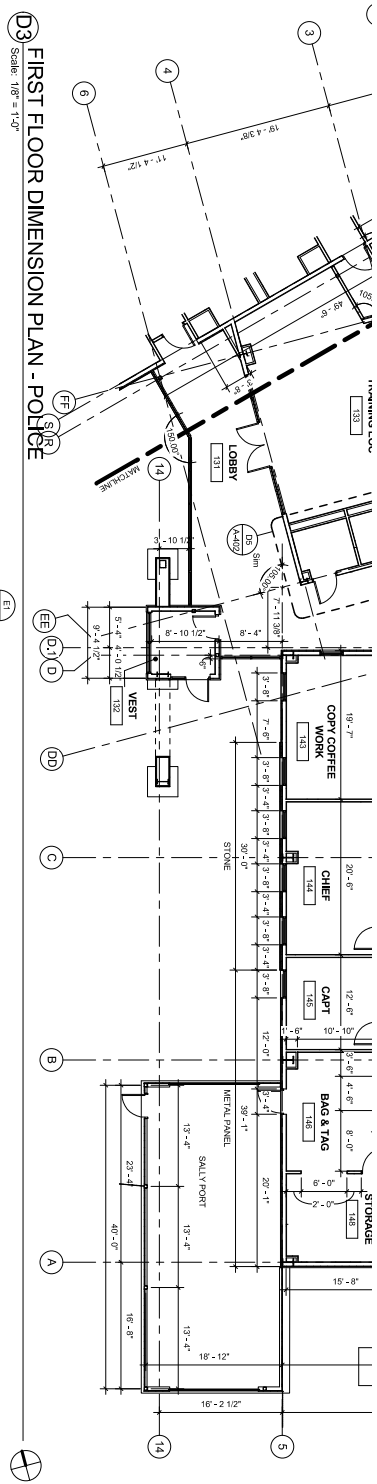

A3 FIRST FLOOR ANNOTATION PLAN - POLICE
Scale: 1/8" = 1'-0"

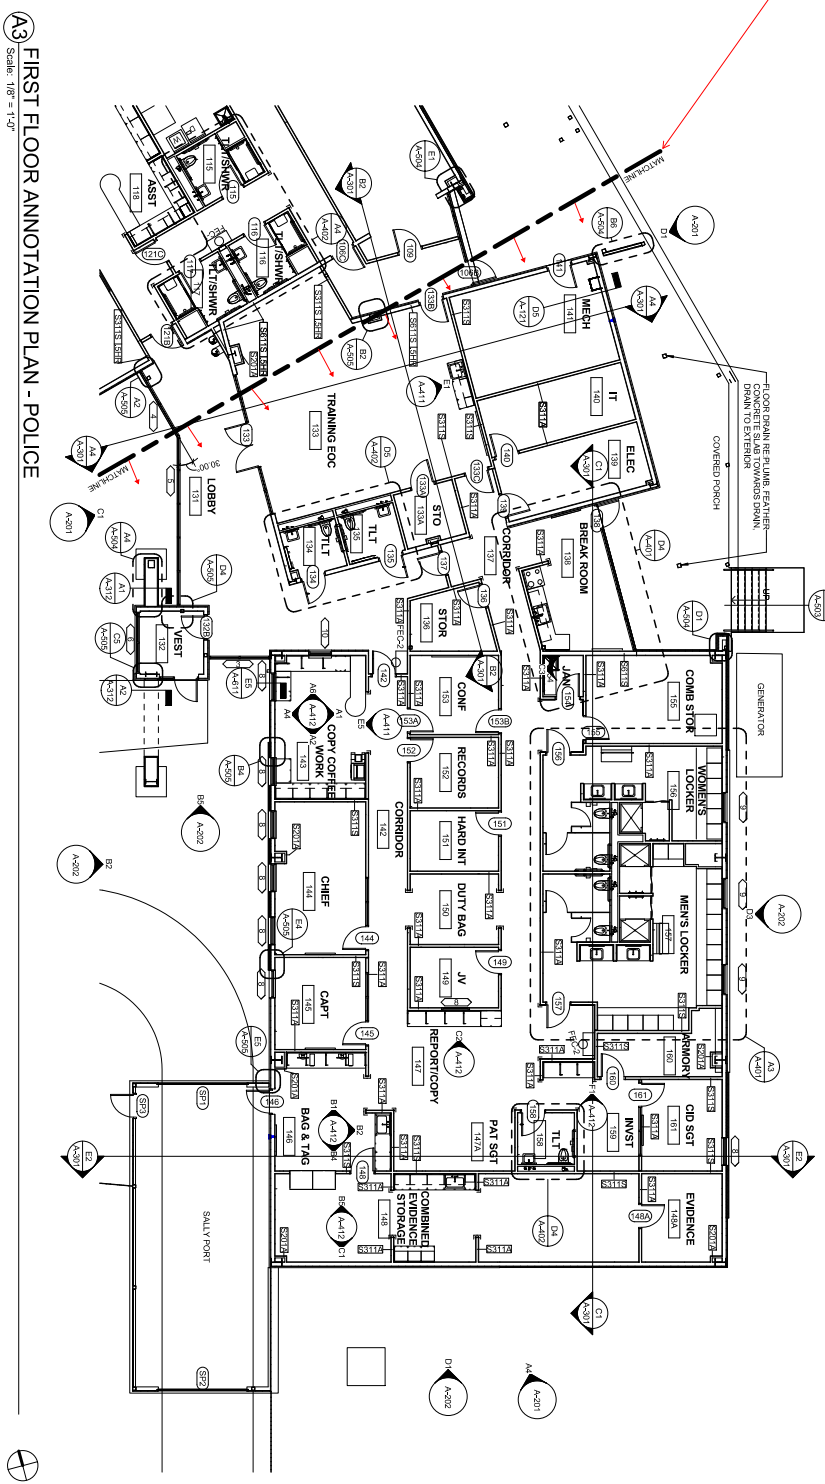

CITY OF WILLC
WILLOW PARK PUBLIC
WILLOW PARK, TX
100% CONSTRUCTION

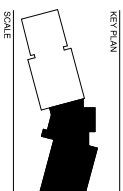

NO.	DESCRIPTION	DATE

DRAWN BY: _____
 APPROVED BY: _____
 CHECKED BY: _____
 DATE: 4/20/18

FIRST FLOOR ANNOTATION & DIMENSION PLAN - POLICE
A-111B
 PROJECT NO. 50089181
 SHEET NO.