


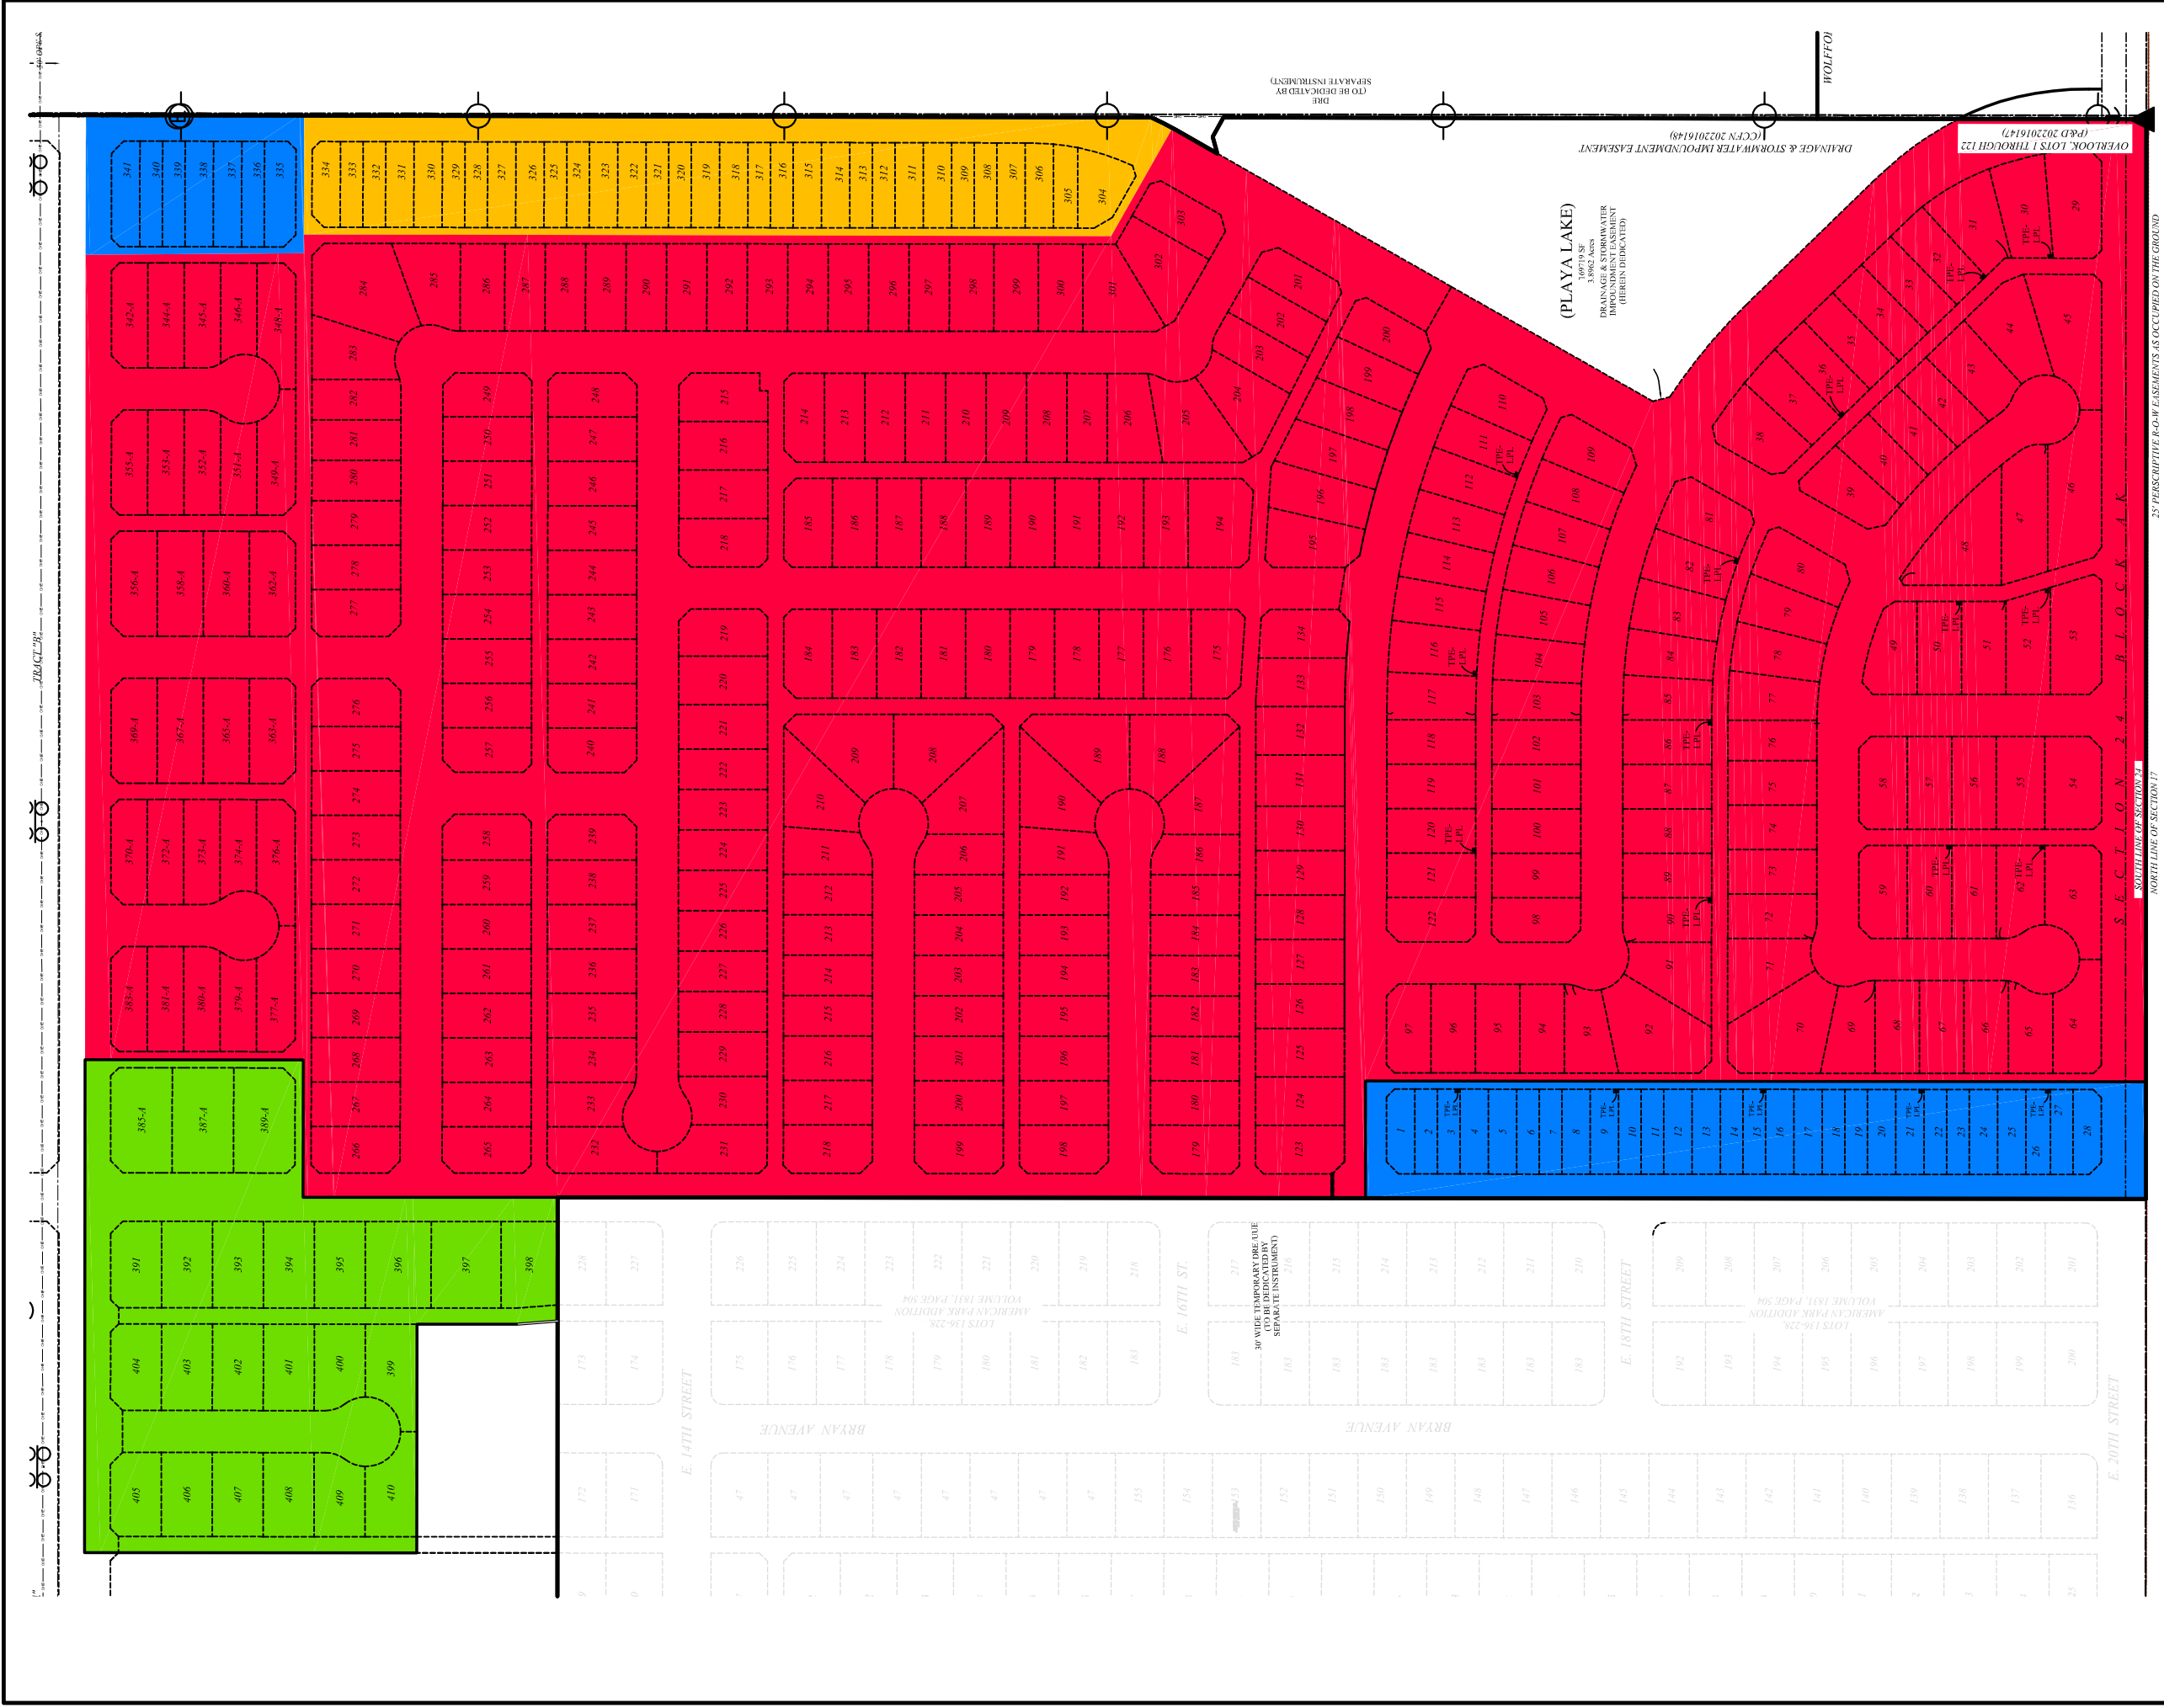


NOTES:

SCALE: 1" = 200'

- SINGLE FAMILY – 303 LOTS WITH A MINIMUM OF 5,000 SQUARE FEET
- TOWNHOME – 35 LOTS WITH A MINIMUM OF 2,800 SQUARE FEET
- DUPLEX – 23 LOTS WITH A MINIMUM OF 6,000 SQUARE FEET
- COTTAGE STYLE SINGLE FAMILY – 23 LOTS WITH A MINIMUM OF 4,200 SQUARE FEET



SCALE: 1"=200'

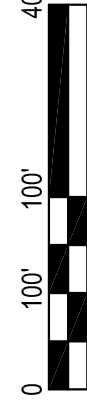

THE OVERLOOK,
LOTS 1 THROUGH 410,
AN ADDITION TO THE CITY OF WOLFORTH,
LUBBOCK COUNTY, TEXAS



**CIVIL ENGINEERING
LAND SURVEYING**
AMD Engineering, LLC
6515 68th Street, Suite 300
Lubbock, TX 79424
Phone: 806-771-5976
Fax: 806-771-7625
TPE Reg. # F-9187

Accuracy - Efficiency - Integrity