


ALLEY

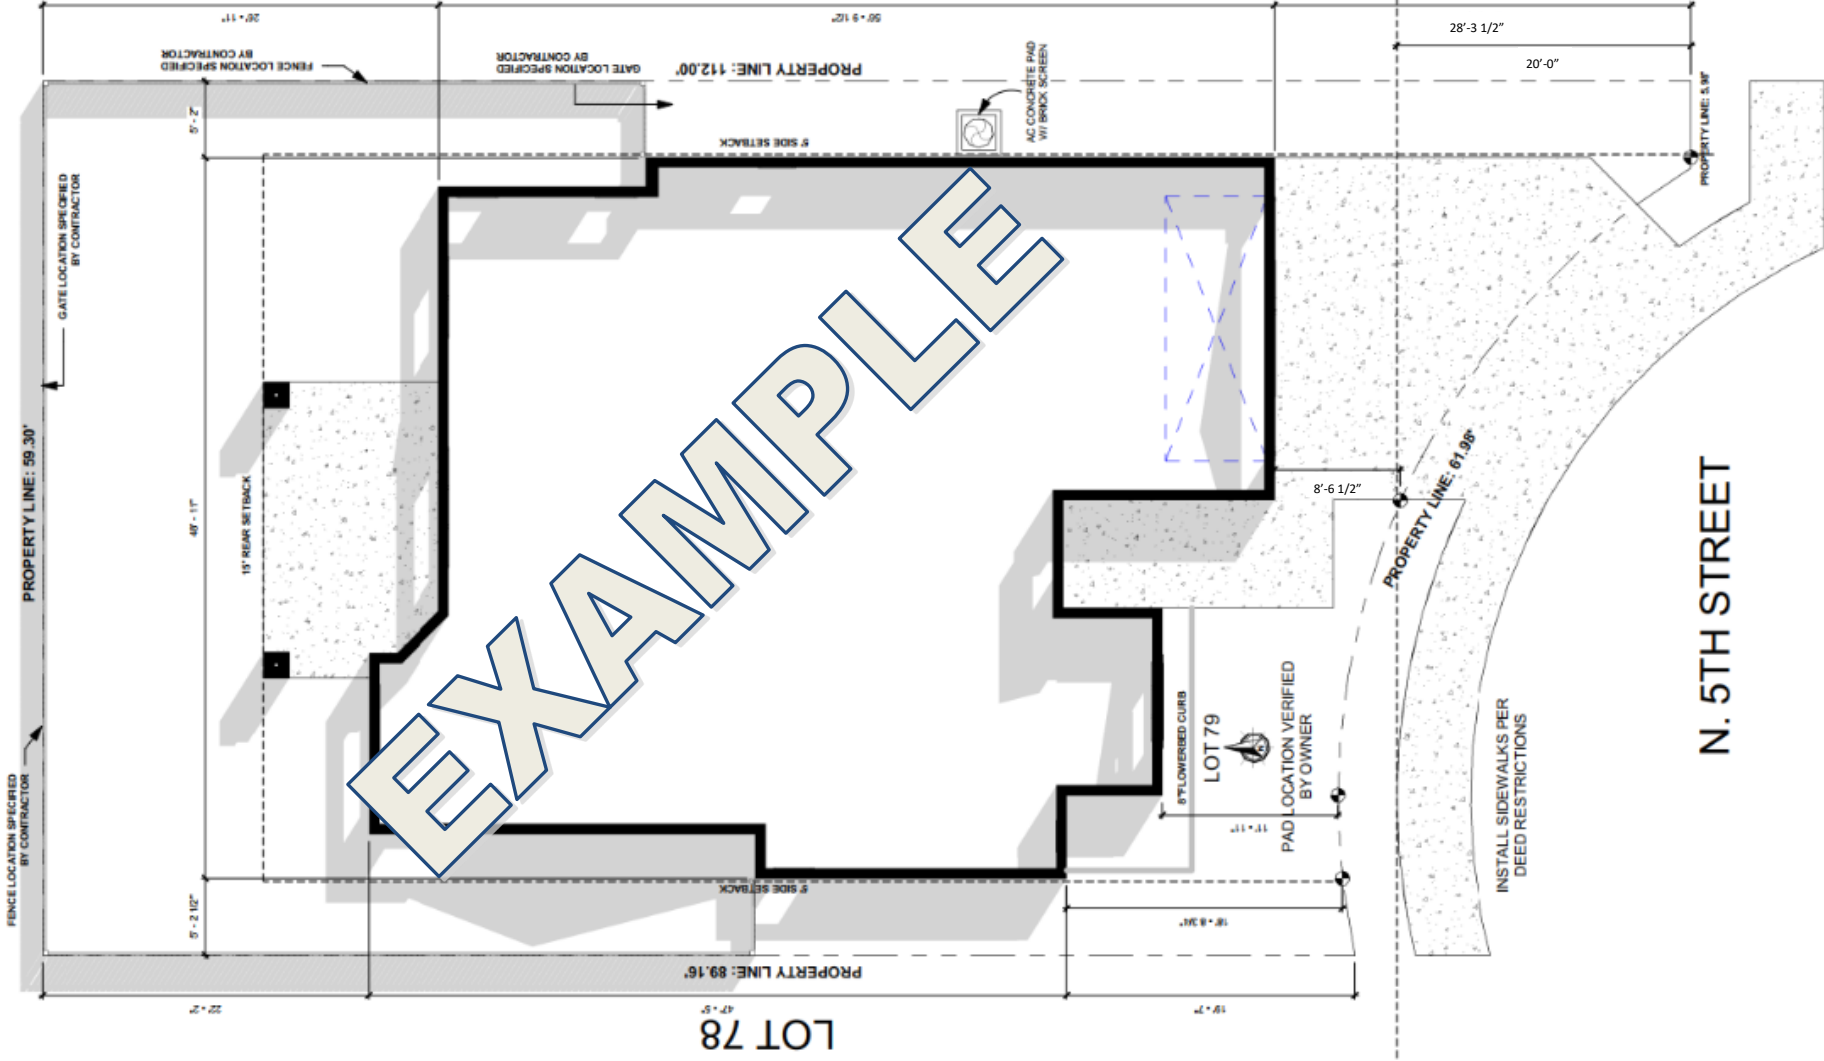

EXAMPLE

LOT 78

N. 5TH STREET